

## Surveyor's Report.

**To the Board of Commissioners of Belmont County, Ohio:**

The undersigned, in obedience to your order, dated..... 19....., proceeded on the..... day of..... to survey and mark the ..... described in said order, under the direction of the Viewers therein named, and respectfully submits the following return of said survey:

### DEDICATION

Know all Men by these Presents  
That we, Hannah Pugh, Wesley J. Carpenter  
& Martha S. Carpenter, his wife. Reuben  
McGary & Elizabeth McGary, his wife, of  
Belmont County O. do by these presents  
give, grant and forever convey, the within  
Road as pointed yellow on this plat to the  
County of Belmont State of Ohio, for  
public use.

Witnesses	Hannah Pugh.
Henry Kinney.	Martha Carpenter.
Reuben McGary.	Wesley Carpenter.
Mrs. Geo. Trendiger.	Elizabeth McGary.
Mrs. Stella McGary.	Reuben McGary.

STATE OF OHIO COUNTY OF BELMONT, S.S.

Before me, a Notary Public in and for said  
County personally appeared Hannah Pugh,  
Wesley J. Carpenter, and Martha S. Carpenter,  
his wife, Reuben McGary and Elizabeth  
McGary, his wife, who acknowledged the  
signing of the above to be their free act  
and deed, for the use and purposes  
therein mentioned.

Witness my hand this 21<sup>st</sup> day of June 1912.


Henry Kinney, Jr.  
Notary Public.

I Certify, That the above is a correct plat and return of the survey of the ..... Road.  
named above..... McGary.

..... David G. Kennon, Surveyor of said Road.

# Plat of R. M<sup>o</sup>GARY Road.

Beginning in the S.E. Qr of Sec. 20, Ending in N.E. Qr. Sec. 19.  
Scale 200' = 1" June, 7, 1912.

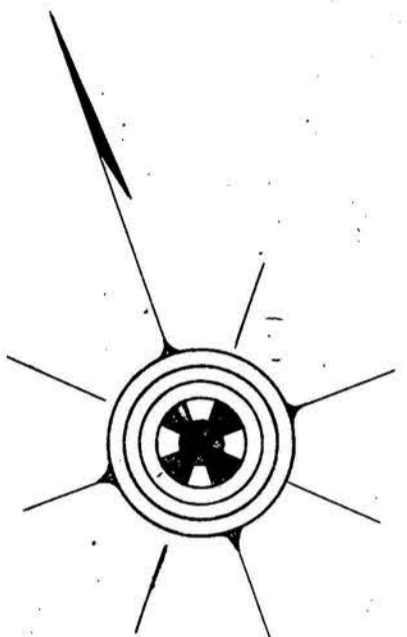

# Surveyor's Report.

To the Board of Commissioners of Belmont County, Ohio:

The undersigned, in obedience to your order, dated Aug. 20<sup>th</sup> 1912, proceeded on the 4<sup>th</sup> day of Sept to survey and mark the Road described in said order, under the direction of the Viewers therein named, and respectfully submits the following return of said survey:

I Certify, That the above is a correct plat and return of the survey of the Road named above as petitioned for by L. Ramsey et al.  
D. C. Kennon Surveyor of said Road


Plat of RAMSEY Road.

BEGINNING On lands of Abraham Ramsey, S.E. Qr. Sec. 6 Wash. Twp.

ENDING on same

SCALE 1" = 100'

DATE Sept. 4, 1912.

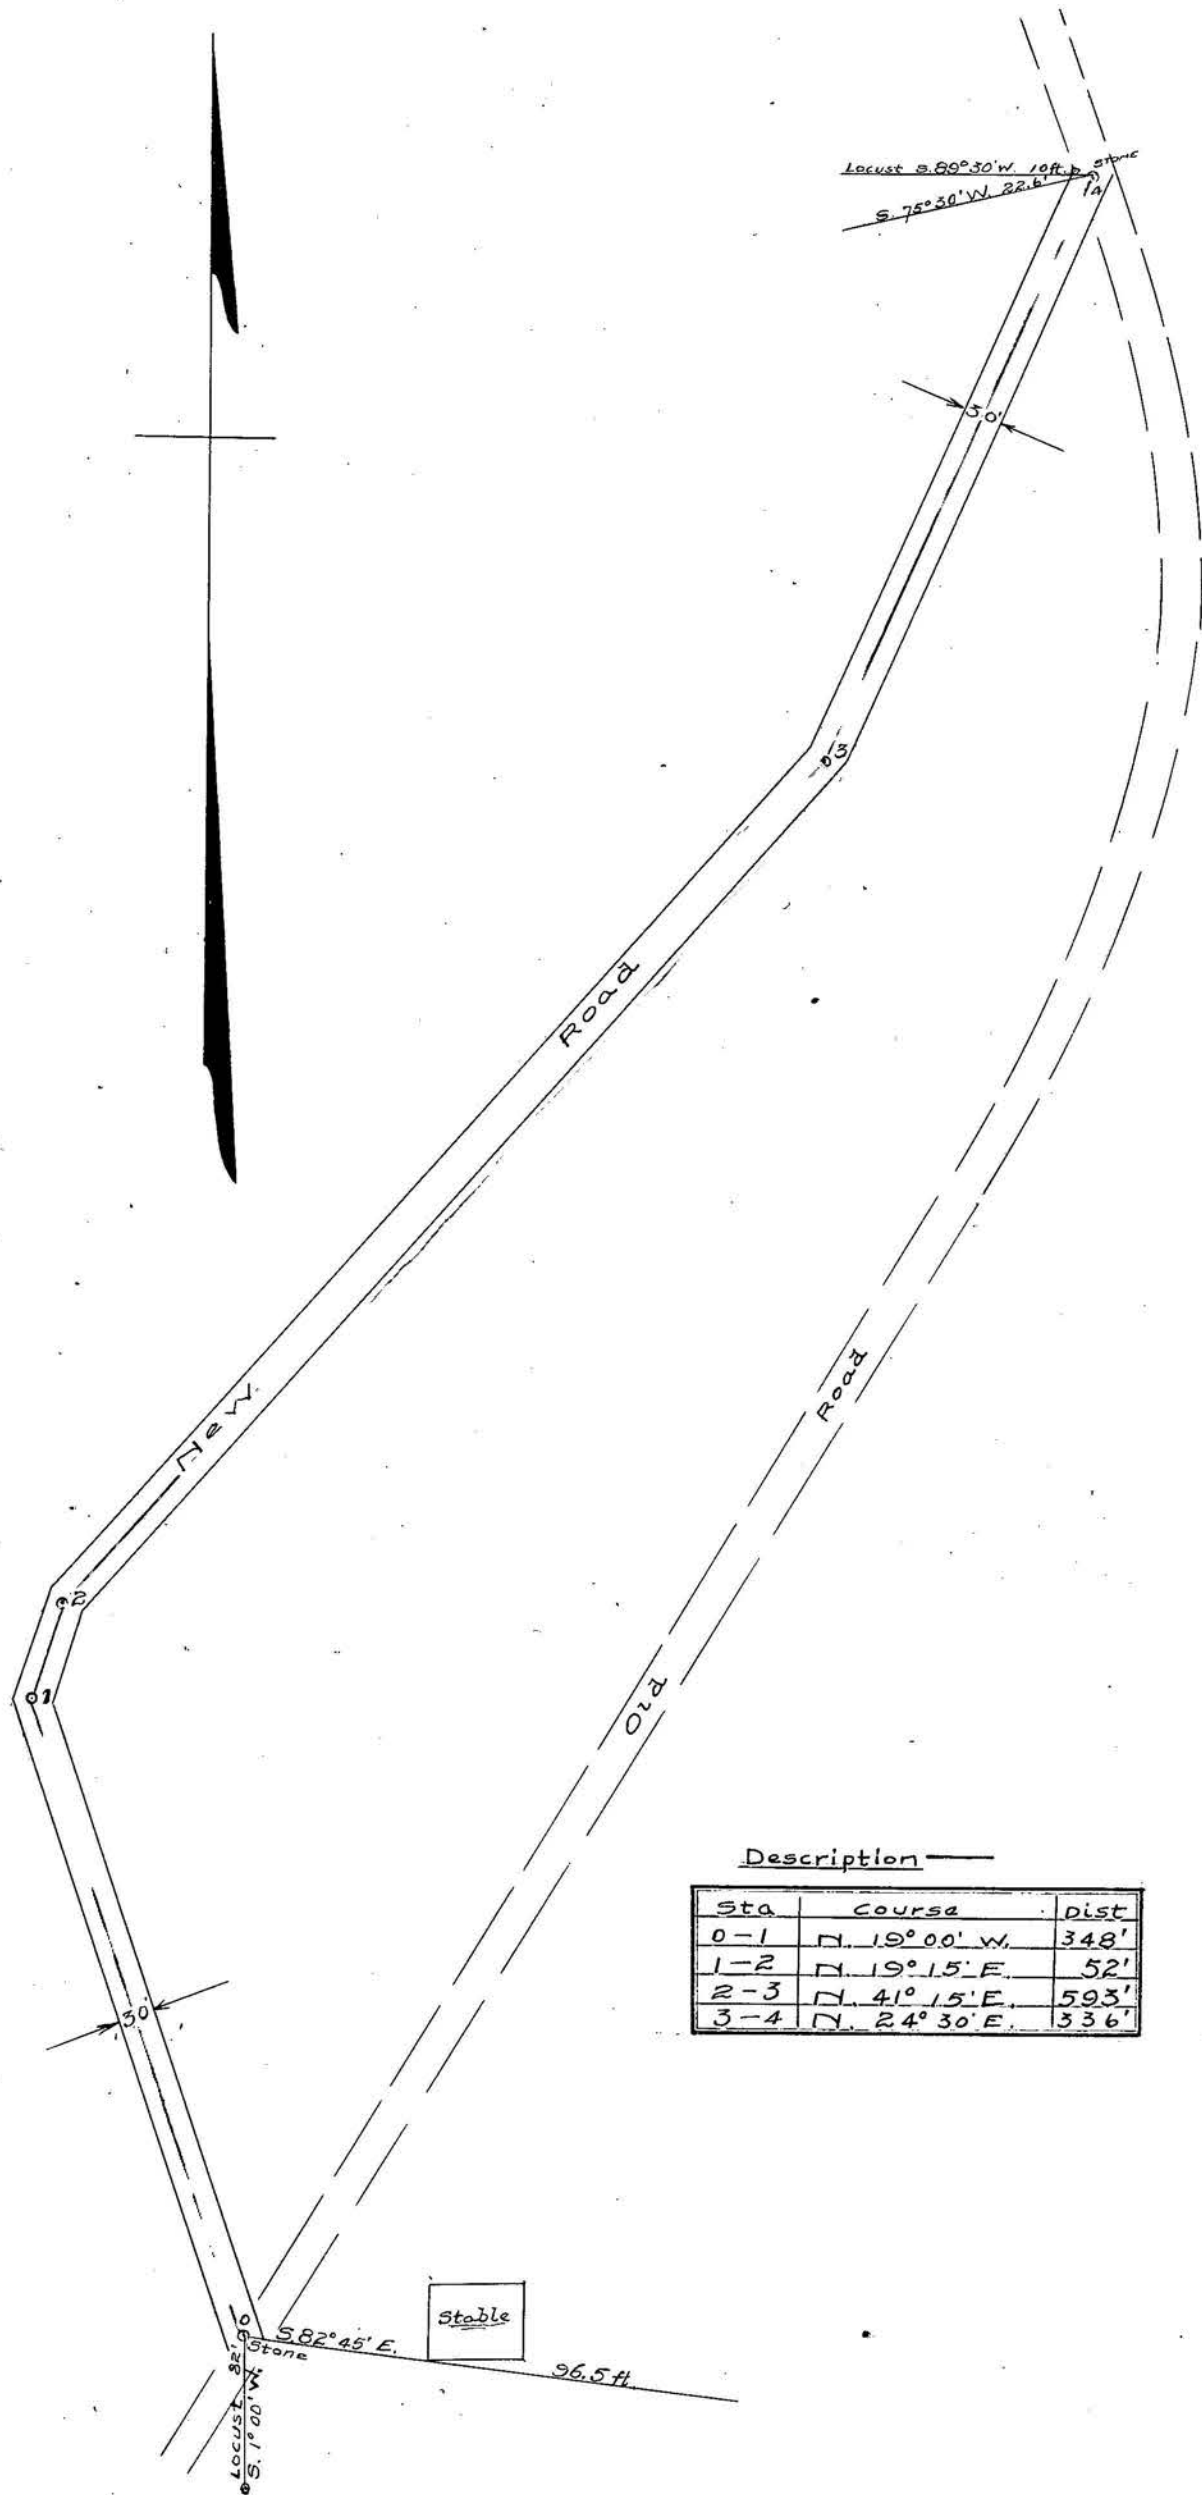

# ROAD PETITION.

For Joint Harrison & Belmont Co. Road in Flushing Twp.

To the Board of Commissioners of Belmont County, Ohio:

The undersigned petitioners, resident free-holders of said county, residing in the vicinity of the proposed improvement hereinafter described, respectfully represent that the public convenience requires the establishing of a county road hereinafter described; and pray that your body will institute and order the proper proceedings in the premises to establish and open such road, to wit; Beginning at starting of the Belmont Ridge and Sewellsville road at the foot of the hill west of Belmont Ridge near bend in Stillwater creek, at a gate in the lane on the lands of S. Price running thence north east along said lane to a Maple tree, thence in a north-westerly direction to the lands of S. Price on west side of a barn to a stake, thence in a northwestern direction on west side of a log barn to Walnut tree marked, thence in a northwesterly direction to the line fence between the lands of S. Price and G. E. Vanfossen (General) to a marked Oak tree, thence in a westerly direction through the lands of G. E. Vanfossen to a Hickory tree marked, thence in a westerly direction to an Elm tree marked near the creek, thence west to a marked post of a board fence, thence north to where it intersects an old road, thence north along said road to a turn in same, thence north a past the dwelling house on the lands of G. E. Vanfossen passing on west side of said house to a white Walnut tree marked, thence in a westerly direction along foot of the hill above high water mark to a marked tree on the line between the county of Belmont and Harrison. The foregoing proposed route lies all within Flushing Township, Belmont Co., Ohio.

The foregoing proposed road is to meet and connect with one being proposed in Harrison Co., Ohio, said junction of proposed roads being at a marked tree last mentioned in foregoing petition.

Signed by T. E. Cash and 20 others.

Dated this ..... A. D. 19.....

PETITIONERS' NAMES	PETITIONERS' NAMES	PETITIONERS' NAMES	PETITIONERS' NAMES

**Know all Men by these Presents:**

That we, T. E. Bash and P. H. Rowland  
are held and firmly bound unto the State of Ohio, for the use of Belmont County, in the penal sum of One  
hundred Dollars, for the true and faithful payment of which well and truly to be made,  
we bind ourselves, jointly and severally, our heirs, executors and administrators, by these presents.

Sealed with our seals and dated at \_\_\_\_\_ this \_\_\_\_\_ day of \_\_\_\_\_ 19\_\_\_\_

The Conditions of the above obligations are such, That whereas application has been made to the Board of Commis-  
sioners of said Belmont County for the \_\_\_\_\_ of a \_\_\_\_\_ road on the following line, to-wit:

Now if the said applicants shall pay into the Treasury of the said County the amount of all costs and ex-  
penses accruing thereon, in case the prayer of said petitioners shall not be granted, or when the proceedings had in  
pursuance thereof shall not be finally confirmed and established, then this obligation to be void; otherwise to be in  
full force in law.

ATTEST:

\_\_\_\_\_  
\_\_\_\_\_  
\_\_\_\_\_

\_\_\_\_\_  
\_\_\_\_\_  
\_\_\_\_\_ SEAL.  
SEAL.  
SEAL.

St. Clairsville, O., \_\_\_\_\_ 19\_\_\_\_

The Commissioners met in \_\_\_\_\_ session at their office, and the Board being satisfied that the fore-  
going petition was signed by at least twelve freeholders of the County, residing in the vicinity of the \_\_\_\_\_  
of said county road, and that the proper notices had been given according to law, bond filed, approved and accepted,  
thereupon the Board appointed Geo. E. Smith, A. J. Reynolds, J. A. Barricklow  
three disinterested freeholders of the County, viewers, and D. C. Kennon surveyor  
of said proposed road, to meet at residence of T. E. Bash on May 23rd 1912  
for the purpose of discharging their official duties relative to the object prayed for in the foregoing petition. And  
the Auditor is authorized to notify all non-resident land owners by publication, as required by law.

ATTEST:

Emerson Campbell  
County Auditor.

Joseph McAllister  
Wm. Kochulise  
Wm. Caldwell  
Commissioners.

# Report of Viewers.

To the Board of Commissioners of Belmont County, Ohio:

In obedience to your order, issued at your May 6th session, A. D. 1912, we the undersigned, Viewers appointed under said order, met with W. C. Kennon Surveyor, at T. E. Cash's on May 23, 1912 and were severally sworn to discharge, faithfully and impartially, the duties required of us in said order.

If any Viewer is unable to attend, the vacancy by whom the vacancy was filled.

J. A. Barricklow of Belmont Co. not being present James Bethel of Flushing, Belmont Co., was chosen to fill the vacancy

Walter Vanfossen and W. M. Wineman were selected by us as chain carriers, and Blyde Wright as a marker, who were also duly sworn.

We then proceeded to view said proposed road on the line described in your order, and caused the same to be surveyed, "as prayed for in the petition, or as near the same as in our opinion a good road can be made at a reasonable expense, taking into consideration the utility, convenience, and inconvenience and expense which will result to individuals as well as the public," by the of said road as follows:

*See Surveyor's Report.*

We would respectfully report that the said road ought to be granted for the following reasons:

*That it gives a large farming community and the general public a practically level road to B. + O. R.R.; that it will shorten the distance by some two miles and will be of public convenience.*

We have also determined that the public convenience requires that such road shall be established 40 feet in width.

All of which is respectfully submitted, }  
19

Belmont Co.      Harrison Co.  
S. E. Smith      R. B. Moore  
A. S. Reynolds      M. R. Barrett  
Geo. S. Bethel      S. M. Mitchell } Viewers.

### FEES

<u>Geo. S. Bethel</u> Viewer, 2 days, \$ 4.00	<u>Walter Vanfossen</u> Chainman, 1 day, \$ 2.00
<u>A. S. Reynolds</u> " 2 days, \$ 4.00	<u>W. M. Wineman</u> " 1 day, \$ 2.00
<u>Geo. E. Smith</u> " 2 days, \$ 4.00	<u>Blyde Wright</u> Marker, 1 day, \$ 2.00
<u>W. C. Kennon</u> Surveyor, 3 days, \$ 15.00	

# Separate Report of Viewers.

**To the Board of Commissioners of Belmont County, Ohio:**

The undersigned, Viewers of the Road petitioned for by J. E. Bash and others, make the following separate report of the compensation and damages assessed and awarded by them to persons entitled thereto. The parties named below have filed their written applications for the said allowances, according to law, and the same are hereto appended and returned with this report.

Compensation for land taken for said road has been awarded in the following sums:

To <u>J. Price</u> 2.21 acres @ 45	\$ 99.45	Dollars;
To <u>J. Price</u> 280 rds. fence @ 70	196.00	Dollars;
To <u>Geo. E. Vanfossen</u> 4.32 A. @ 45	194.00	Dollars;
To " " " 570 rds @ 70	399.00	Dollars;
To <u>J. Compher</u> 1.28 A. @ 40	51.20	Dollars;
To " " " 84 rds @ 70	58.80	Dollars;
To <u>Martha E. Reynolds</u> 14 A. Harrison Co.	5.00	Dollars;
To " " " 6 rds fence	4.20	Dollars;
To <u>Jas. Stevesman</u> 3.17 A. @ 45 " "	132.65	
" " " 420 rds. " "	294.00	
To <u>O. B. + J. H. Vanfossen</u> 42 "	29.40	

Each of the above sums has been assessed without deduction for benefits to any property of the owner, which would accrue by the opening of said road.

The following sums are allowed as damages to be paid to claimants whose premises will be rendered less valuable by the opening and construction of said road through the same:

To .....	Dollars;
To .....	Dollars;
To .....	Dollars;
To .....	Dollars;
To .....	Dollars;
To .....	Dollars;
To .....	Dollars;

} Viewers and Jurors to award damages.

19.....

St. Clairsville, O., June 3 1912

The Commissioners met in regular session, and the report of the Surveyor and Viewers appointed to survey and view the road, as described in the above petition, was read the first time.

ATTEST:

Emerson Campbell  
County Auditor.

} Commissioners.  
Jos. McAllister  
Wm. Kochusline  
Wm. Caldwell

St. Clairsville, O., Sept 17 1912

The Commissioners met in regular session, and the report of the Surveyor and Viewers appointed to survey and view the road, as described in the above petition, was read the second time.

ATTEST:

Emerson Campbell  
County Auditor.

} Commissioners.  
Joseph McAllister  
Wm. Kochusline  
Wm. Caldwell



St. Clairsville, O., Oct. 2

1912.

The Commissioners met in regular session, and the report of the viewers in favor of the establishment of said road was this day publicly read, for the third time, and said viewers having filed a separate report, in writing, of the amount of compensation and damages which they have assessed to land owners, by reason of the location of said road through their several premises, which report was also publicly read; and the Board being of the opinion that the compensation and damages awarded by said viewers to the several claimants, to-wit;

## Belmont County

S. Price \$ 295.45 Compensation; No damages.

Geo. E. Vanfossen \$ 593.00 Compensation; No damages.

S. Compher \$ 110.00 Compensation; No damages.

## Harrison County

Martha E. Reynolds \$ 9.20 Compensation; No damages.

James S. Leverman \$ 426.65 Compensation; No damages.

O. B. + J. H. Vanfossen \$ 29.40 Compensation; No damages.

are reasonable and just; that said road will be of public utility and of sufficient importance to the public to justify the payment of said compensation out of the county treasury; and no petition for review being filed, it is ordered that the county auditor draw his order upon the county treasurer, in favor of said claimants, for the amount of compensation so awarded to them; respectively; that the several reports of the viewers, with the survey and plat of said road be recorded, and that said road be established a public highway.

Yea, McAllister, Koehnline + Caldwell.

# Surveyor's Report.

To the Board of Commissioners of Belmont County, Ohio:

The undersigned, in obedience to your order, dated May 6 1912, proceeded on the 23 day of May 1912 to survey and mark the ROAD described in said order, under the direction of the Viewers therein named, and respectfully submits the following return of said survey:

Course	Plus	Bearing	Distance
0-1	0	N. 30° 30' E.	115 Ft.
1-2	1+15	N. 5° 15' E.	175 "
2-3	2+90	N. 17° 15' W.	320 "
3-4	6+30	N. 27° 15' W.	430 "
4-5	11+00	N. 61° 30' W.	274 "
5-6	13+74	N. 56° 15' W.	379 "
6-7	17+53	N. 61° 15' W.	180 "
7-8	19+33	S. 88° 30' W.	187 "
8-9	21+50	N. 85° 15' W.	250 "
9-10	24+00	N. 80° 15' W.	350 "
10-11	27+50	N. 83° 00' W.	202 "
11-12	29+52	N. 76° 45' W.	478 "
12-13	34+30	N. 65° 15' W.	241 "
13-14	36+71	N. 44° 00' W.	366 "
14-15	40+37	N. 66° 00' W.	924 "
15-16	49+61	N. 88° 15' W.	256 "
16-17	52+17	N. 90° 00' W.	261 "
17-18	54+78	N. 82° 45' W.	542 "
18-19	60+20	N. 75° 00' W.	480 "
19-20	65+00	N. 81° 00' W.	200 "
20-21	67+00	N. 76° 45' W.	165 "
21-22	68+65	N. 62° 30' W.	115 "
22-23	69+80	N. 46° 00' W.	148 "
23-24	71+28	N. 26° 15' W.	129 "
24-25	72+57	N. 2° 15' E.	198 "
25-26	74+55	N. 1° 00' E.	245 "
26-27	77+00	N. 6° 00' E.	225 "
27-28	79+25	N. 1° 15' E.	100 "
28-29	80+25	N. 2° 15' W.	523 "
29-30	85+48	N. 11° 45' W.	170 "
30-31	87+18	N. 30° 30' W.	301 "
31-32	90+19	N. 40° 15' W.	207 "
32-33	92+26	N. 25° 15' W.	484 "
33-34	97+10	N. 1° 00' E.	190 "
34-35	99+00	N. 18° 30' E.	300 "
35-36	100+00	N. 40° 00' E.	100 "
36-37	101+00	N. 25° 30' E.	350 "
37-38	104+50	N. 2° 15' W.	58 "
38-39	106+08	N. 17° 30' W.	182 "
39-40	107+90	N. 38° 30' W.	763 "
40-41	115+53	N. 44° 45' W.	577 "
TOTAL LENGTH			121+30 FT
Scale: 1" = 400'			Var. 4' 30'

I Certify, That the above is a correct plat and return of the survey of the ROAD named above, as petitioned for by T. E. CASM et al.

D. C. Kennon

Surveyor of said ROAD

Plat of BELMONT—HARRISON Road.

