

ROAD PETITION.

For J. A. Barry et al Road in Richland

To the Board of Commissioners of Belmont County, Ohio:

The undersigned petitioners, resident freeholders of said County, residing in the vicinity of the proposed improvement hereinafter described, respectfully represent that the public convenience requires the laying out and establishment of a County Road on the line hereinafter described; and pray that your body will institute and order the proper proceedings in the premises to lay out and establish such road, to wit:

Beginning in the Fleishingnd Uniontown Pike at William G. Slays gate in Section 28, Richland Township, Belmont County, Ohio near the south west corner of lands of W. B. Matthews; thence north easterly through lands of William G. Slays to the south line between lands of Jacob Barrynd William G. Slays, about 325 yards; thence eastwardly along the line between lands of Jacob Barry and William G. Slays on lands of Jacob Barry to a small ravine crossing the line; thence northeasterly over lands of Jacob Barry to Jacob Barry's lane at corner of little orchard; thence along the lane of Jacob Barry to a point about 20 feet north of watering trough; thence northeasterly to the line between the lands of Jacob Gossettnd Jacob Barry; thence eastward on the lands of Jacob Gossett to the public road at a point near north west corner of lands of Fred Daniels, said proposed road being about 255 rods in length.

Dated this A. D. 19.....

PETITIONERS' NAMES	PETITIONERS' NAMES	PETITIONERS' NAMES	PETITIONERS' NAMES
J. A. Barry	B. G. Clark	W. L. George	Harry Sharden
M. M. Brokaw	J. B. Clark	J. L. Slays	Wm. Lodge
F. O. Bowles	H. M. Doudna	M. G. Slays	B. M. Lohr
T. C. Boyd	H. M. Daniel	Geo. Humphrey	L. M. Matthews
H. J. Atkinson	Geo. Fork	J. C. Hammond	Geo. A. M. Mary
S. H. Clark	C. Fork	J. C. Hammond	C. B. Moore
Geo. A. Caldwell	C. C. Foreman	A. C. Imhoff	Geo. Woodland
P. B. Caldwell	J. P. Ferguson	W. S. Johnson	Wm. Nichol
and eleven others			

Know all Men by these Presents:

That we, Jacob A. Barry and _____
are held and firmly bound unto the State of Ohio, for the use of Belmont County, in the penal sum of Two
Hundred Dollars, for the true and faithful payment of which well and truly to be made,
we bind ourselves, jointly and severally, our heirs, executors and administrators, by these presents.

Sealed with our seals and dated at Barnock, O. this _____ day of March 1913

The Conditions of the above obligations are such, That, whereas, application has been made to the Board of Commis-
sioners of said Belmont County for the ~~laying out~~ ^{establishment} of a _____ county road on the following line, to-wit:

Beginning in the Flushing and Uniontown Pike at Wm
G. Stays gate in section 28, Richland Township, Belmont
County, Ohio, near the south west corner of the lands of
Will Matheus; thence northeasterly through lands of William
G. Stays to the south line between lands of Jacob Barry
and William G. Stays, about 325 yards; thence easterly along the
line between lands of Jacob Barry and William G. Stays
on lands of Jacob Barry to a small ravine crossing the
line; thence north easterly over the lands of Jacob Barry
to Jacob Barry's lane at corner of little Orchard; thence
along the lane of Jacob Barry to a point about 20 feet
north of watering trough; thence north easterly to the
line between the lands of Jacob Gossett and Jacob
Barry; thence eastward on the lands of Jacob Gossett to
the public road at a point near north west corner
of lands of Fred Daniels, said proposed road being
about 255 rods in length.

Now if the said applicants shall pay into the Treasury of the said County the amount of all costs and ex-
penses accruing thereon, in case the prayer of said petitioners shall not be granted, or when the proceedings had in
pursuance thereof shall not be finally confirmed and established, then this obligation to be void; otherwise to be in
full force in law.

ATTEST:

J. A. Barry SEAL.
W. G. Stays SEAL.
Geo. A. Caldwell SEAL.

St. Clairsville, O., _____ 19____

The Commissioners met in _____ session at their office, and the Board being satisfied that the fore-
going petition was signed by at least twelve freeholders of the County, residing in the vicinity of the _____
of said county road, and that the proper notices had been given according to law, bond filed, approved and accepted,
thereupon the Board appointed _____

three disinterested freeholders of the County, viewers, and _____ surveyor
of said proposed road, to meet _____

for the purpose of discharging their official duties relative to the object prayed for in the foregoing petition. And
the Auditor is authorized to notify all non-resident land owners by publication, as required by law.

ATTEST:

County Auditor.

Commissioners.

Report of Viewers.

To the Board of Commissioners of Belmont County, Ohio:

In obedience to your order, issued at your April 14 session, A. D. 1913, we the undersigned, Viewers appointed under said order, met with D. C. Kemon Surveyor, at J. A. Berry's on May 6, 1913 and were severally sworn to discharge faithfully and impartially the duties required of us in said order.

If any Viewer is unable to attend here state by whom the vacancy was filled.

Wm Finney and Walter Hayes were selected by us as chain carriers, and Paul Berry as a marker, who were also duly sworn.

We then proceeded to view said proposed Road on the line described in your order, and caused the same to be surveyed, "as prayed for in the petition, or as near the same as in our opinion a good road can be made at a reasonable expense, taking into consideration the utility, convenience, and inconvenience and expense which will result to individuals as well as the public," by the of said road as follows:

See Surveyor's Report

We would respectfully report that the said Road ought to be opened for the following reasons:

- 1st Bring a good grade on good ground
 - 2^d For the accommodation of the public by being a shorter route.
- We recommend the closing of the old Road known as Daniels and Gossett Road.

We have also determined that the public convenience requires that such Road shall be established 33 feet in width.

All of which is respectfully submitted,

May 6, 1913

John Dumm
W. C. Clark
W. A. Merritt Viewers.

FEES.					
<u>John Dumm</u> Viewer,	<u>1</u> days,	<u>\$2⁰⁰</u>	<u>Wm Finney</u> Chainman,	<u>1</u> days,	<u>\$2⁰⁰</u>
<u>Wm C. Clark</u> " <u>Morristown</u>	<u>1</u> days,	<u>\$2⁰⁰</u>	<u>Walter Hayes</u> " <u>Fairport</u>	<u>1</u> days,	<u>\$2⁰⁰</u>
<u>Wm Merritt</u> " "	<u>1</u> days,	<u>\$2⁰⁰</u>	<u>Paul Berry</u> Marker,	<u>1</u> days,	<u>\$2⁰⁰</u>
<u>D. C. Kemon</u> Surveyor,	<u>2</u> days,	<u>\$10⁰⁰</u>			

Separate Report of Viewers.

To the Board of Commissioners of Belmont County, Ohio:

The undersigned, Viewers of the Road petitioned for by J. A. Berry and others, make the following separate report of the compensation and damages assessed and awarded by them to persons entitled thereto. The parties named below have filed their written applications for the said allowances, according to law, and the same are hereto appended and returned with this report.

Compensation for land taken for said road has been awarded in the following sums:

To	<u>W. G. Hayes</u>	<u>120 Rds</u>	<u>\$ 90.00</u>	Dollars;
To	" "	<u>3/4 acre land</u>	<u>75.00</u>	Dollars;
To	<u>J. A. Berry</u>	<u>154 Rds @ 11¢</u>	<u>115.50</u>	Dollars;
To	<u>Jacob Gossett</u>	<u>84 "</u>	<u>63.00</u>	Dollars;
To				Dollars;
To				Dollars;
To				Dollars;
To				Dollars;

Each of the above sums has been assessed without deduction for benefits to any property of the owner, which would accrue by the opening of said road.

The following sums are allowed as damages to be paid to claimants whose premises will be rendered less valuable by the opening and construction of said road through the same:

To	<u>W. G. Hayes</u>	<u>Eighty five</u>	<u>\$ 85.00</u>	Dollars;
To				Dollars;
To				Dollars;
To				Dollars;
To				Dollars;
To				Dollars;
To				Dollars;
To				Dollars;

John Dunn
W. E. Clark
W. A. Merritt

Viewers and Jurors to
award damages.

May 6, 1913

St. Clairsville, O., 19

The Commissioners met in regular session, and the report of the Surveyor and Viewers appointed to survey and view the road, as described in the above petition, was read the first time.

ATTEST:

County Auditor.

Commissioners.

St. Clairsville, O., 19

The Commissioners met in regular session, and the report of the Surveyor and Viewers appointed to survey and view the road, as described in the above petition, was read the second time.

ATTEST:

County Auditor.

Commissioners.

Surveyor's Report.

To the Board of Commissioners of Belmont County, Ohio:

The undersigned, in obedience to your order, dated April 14 1913, proceeded on the 6th day of May to survey and mark the Road described in said order, under the direction of the Viewers therein named, and respectfully submits the following return of said survey:

I Certify, That the above is a correct plat and return of the survey of the Road named above J. A. Barry David C. Hunn Surveyor of said Road

ROAD PETITION.

For

J. C. Lantz

Road in

Richland^{2d} Union

To the Board of Commissioners of Belmont County, Ohio:

The undersigned petitioners, resident freeholders of said County, residing in the vicinity of the proposed improvement hereinafter described, respectfully represent that the public convenience requires the alteration of a County Road on the line hereinafter described; and pray that your body will institute and order proper proceedings in the premises to alteration such road, to-wit: Beginning at a point near the residence of J. C. Lantz on the road leading from Larvira to the National Pike; thence in a Northwesterly direction through the lands of J. C. Lantz, W. H. Fail, and Estella P. Lantz to a point on the road leading from Belmont to the National Pike, near the residence of W. H. Fail.

Dated this

A. D. 19

PETITIONERS' NAMES	PETITIONERS' NAMES	PETITIONERS' NAMES	PETITIONERS' NAMES
<i>J. C. Lantz</i> <i>Estella P. Lantz</i> <i>W. H. Lantz</i>	<i>W. H. Fail</i> <i>Evers Fail</i> <i>Smith Eslop</i>	<i>H. B. Dremmen</i> <i>W. B. Dremmen</i> <i>J. H. Dremmen</i>	<i>J. C. Moore</i> <i>D. Spitzer</i> <i>Frank S. Waddell</i>

Know all Men by these Presents:

That we, J. C. Lantz and _____
 are held and firmly bound unto the State of Ohio, for the use of Belmont County, in the penal sum of One
Hundred Dollars, for the true and faithful payment of which well and truly to be made,
 we bind ourselves, jointly and severally, our heirs, executors and administrators, by these presents.

Sealed with our seals and dated at St. Clairsville this 6 day of July 1914

The Conditions of the above obligations are such, That whereas application has been made to the Board of Commis-
 sioners of said Belmont County for the alteration of a County road on the following line, to-wit:

See description in petition

Now if the said applicants shall pay into the Treasury of the said County the amount of all costs and ex-
 penses accruing thereon, in case the prayer of said petitioners shall not be granted, or when the proceedings had in
 pursuance thereof shall not be finally confirmed and established, then this obligation to be void; otherwise to be in
 full force in law.

ATTEST:

J. C. Lantz SEAL

Frank S. Waddell SEAL

St. Clairsville, O., _____ 19____

The Commissioners met in _____ session at their office, and the Board being satisfied that the fore-
 going petition was signed by at least twelve freeholders of the County, residing in the vicinity of the _____
 of said county road, and that the proper notices had been given according to law, bond filed, approved and accepted,
 thereupon the Board appointed _____
 three disinterested freeholders of the County, viewers, and _____ surveyor
 of said proposed road, to meet _____
 for the purpose of discharging their official duties relative to the object prayed for in the foregoing petition. And
 the Auditor is authorized to notify all non-resident land owners by publication, as required by law.

ATTEST:

County Auditor. }

Commissioners. }

Report of Viewers.

To the Board of Commissioners of Belmont County, Ohio:

In obedience to your order, issued at your session, A. D. 19....., we the undersigned, Viewers appointed under said order, met with Surveyor, at on and were severally sworn to discharge, faithfully and impartially, the duties required of us in said order.

..... and were selected by us as chain carriers, and as a marker, who were also duly sworn.

We then proceeded to view said proposed on the line described in your order, and caused the same to be surveyed, "as prayed for in the petition, or as near the same as in our opinion a good road can be made at a reasonable expense, taking into consideration the utility, convenience, and inconvenience and expense which will result to individuals as well as the public," by the of said road as follows:

See Surveyor's Report.

We would respectfully report that the said Road ought to be for the following reasons:

- 1st Good grade & on good ground & a very practicable Road.
- 2^d Very easily constructed
- 3^d We recommend the vacation of the old Road

We have also determined that the public convenience requires that such Road shall be established feet in width.

All of which is respectfully submitted,

July 21st 1914.

Nathan Gregg Viewer, 1 days, \$3.50

John Liddlebottom " 1 days, \$2.00

Noah B. Curle " 1 days, \$2.25

D. B. Kemmer Surveyor, 2 days, \$10.00

FEES

N. M. Gregg
John Liddlebottom
Noah B. Curle
W. S. Foster Chainman, 1 days, \$2.00
Paul Fail Belmont 1 days, \$2.00
Frank Loy Marker, 1 days, \$2.00

Viewers.

Separate Report of Viewers.

To the Board of Commissioners of Belmont County, Ohio:

The undersigned, Viewers of the Road petitioned for by J. C. Lantz and others, make the following separate report of the compensation and damages assessed and awarded by them to persons entitled thereto. The parties named below have filed their written applications for the said allowances, according to law, and the same are hereto appended and returned with this report.

Compensation for land taken for said road has been awarded in the following sums:

To <u>J. C. Lantz and Estella P. Lantz</u>	<u>164 Rod fence @ 60¢ per rod</u>	<u>\$98.40</u> Dollars;
To <u>M. H. Falk</u>	<u>3/4 acre, @ \$75. per acre</u>	<u>55.00</u> Dollars;
To <u>" " "</u>	<u>68 Rods of fence @ 60¢ per rod</u>	<u>40.80</u> Dollars;
To _____		Dollars;
To _____		Dollars;
To _____		Dollars;
To _____		Dollars;
To _____		Dollars;

Each of the above sums has been assessed without deduction for benefits to any property of the owner, which would accrue by the opening of said road.

The following sums are allowed as damages to be paid to claimants whose premises will be rendered less valuable by the opening and construction of said road through the same:

To <u>M. H. Falk</u>	<u>\$25.00</u> Dollars;
To _____	Dollars;
To _____	Dollars;
To _____	Dollars;
To _____	Dollars;
To _____	Dollars;
To _____	Dollars;
To _____	Dollars;

<u>N. M. Gregg</u>	} Viewers and Jurors to award damages.
<u>John L. Lottom</u>	
<u>Moah B. Carle</u>	

July 21, 1914

St. Clairsville, O., _____ 19____

The Commissioners met in regular session, and the report of the Surveyor and Viewers appointed to survey and view the road, as described in the above petition, was read the first time.

ATTEST:

County Auditor.

Commissioners.

St. Clairsville, O., _____ 19____

The Commissioners met in regular session, and the report of the Surveyor and Viewers appointed to survey and view the road, as described in the above petition, was read the second time.

ATTEST:

County Auditor.

Commissioners.

Surveyor's Report.

To the Board of Commissioners of Belmont County, Ohio:

The undersigned, in obedience to your order, dated AUG. 1913, proceeded on the 1st day of OCT. to survey and mark the ROAD. described in said order, under the direction of the Viewers therein named, and respectfully submits the following return of said survey:

DESCRIPTION

Sta.	Bear.	Dist.
1-2.	N23°15'E.	300 Ft.
2-3.	N29°00'E.	130 "
3-4.	N72°00'E.	670 "
4-5.	N57°45'E.	444 "
5-6.	N80°30'E.	417 "
6-7.	N45°30'E.	467 "
7-8.	N37°45'E.	257 "
8-9.	N 8°15'E.	358 "
9-10.	N23°45'E.	260 "
10-11.	N66°15'E.	145 "
11-12.	N80°00'E.	255 "
12-13.	N52°00'E.	145 "
13-14.	N 6°45'E.	410 "
14-15.	N38°00'W.	100 "
15-16.	N87°00'W.	390 "
16-17.	N82°30'W.	271 "
17-18.	N20°15'W.	109 "
18-19.	N 1°30'W.	135 "
19-20.	N 13°15'E.	140 "
20-21.	N17°30'E.	200 "
21-22.	N22°15'E.	200 "
22-23.	N13°00'E.	185 "
23-24.	N28°30'E.	130 "
24-25.	N22°00'E.	140 "
VA = 4°30' W = 40'		6255 Ft.
OR 1.184 MI. SCALE 1"=200'		

I Certify, That the above is a correct plat and return of the survey of the ROAD. named above ALBERT McHELVEY.


DAVID C. KENNON.

Surveyor of said ROAD.

ELM N35°W 20'
 N35°W 20'
 End

Plat of ALBERT M^cHELVEY. Road.

SEC. 16 8 17, SMITH TP., BEL. CO., O.

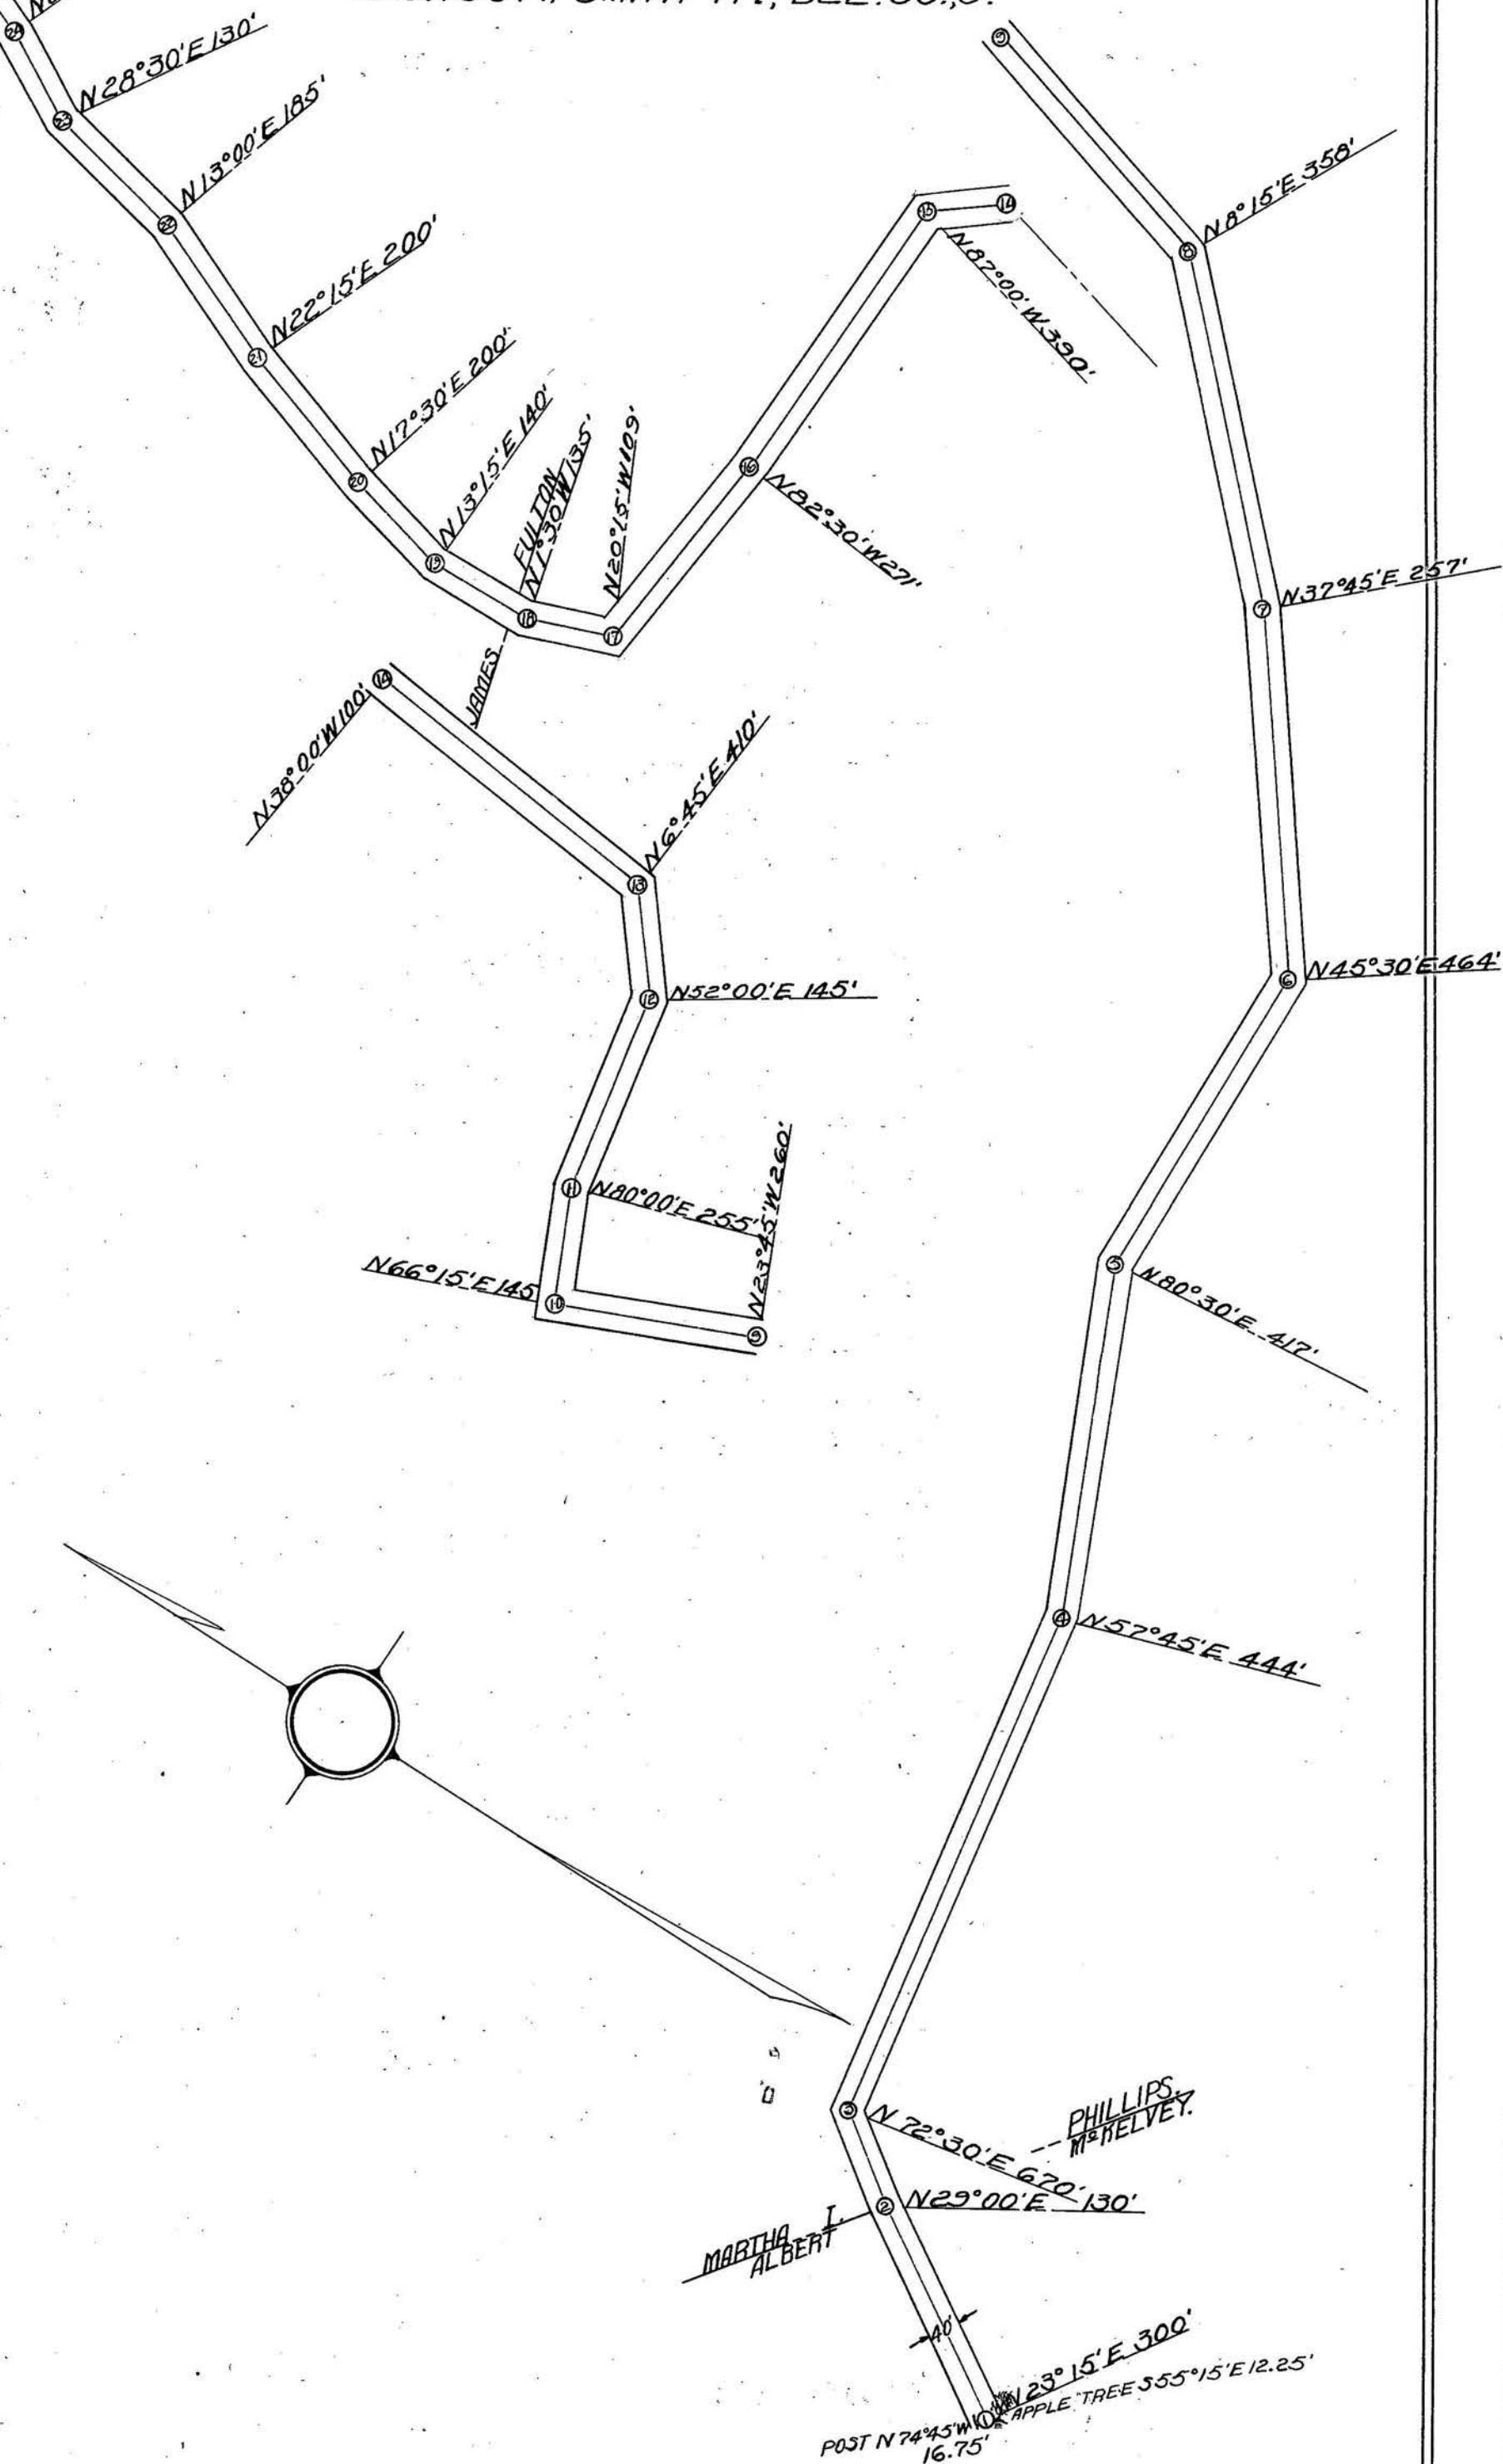

ROAD PETITION.

For

J. V. Sutton

Road in

Richland

To the Board of Commissioners of Belmont County, Ohio:

The undersigned petitioners, resident freeholders of said County, residing in the vicinity of the road herein after described respectfully represent that the public convenience requires the location of a County Road along the following described route, to wit:

Beginning at a point in the County Road near an elm tree on the land of Ben Fennel in the north east corner of Section 36, Richland Township, Belmont County, Ohio, thence north west to a stone on the section line; thence northwesterly across the lands of J. V. Sutton and David Kettlewell on the north side of David Kettlewell's residence and thence at the foot of the Bank crossing the line on the lands of J. V. Sutton; thence northwesterly on or near an old road bed to line between Samuel Gregg and J. V. Sutton; thence along or near an old road bed over lands of Samuel Gregg to a black oak tree on line between J. V. Sutton and Samuel Gregg; thence along the line between Samuel Gregg and J. V. Sutton to a red oak on lands of Sadie Sutton; thence in a northwesterly direction to a point near and east of a black oak tree on lands of Sadie Sutton; thence in a northerly direction to a point east of and near a white oak tree; thence northwesterly to a point west of a spring house on J. V. Sutton's land; thence in a northerly direction to lands of Ann Wiley; thence across the lands of Ann Wiley above the telephone line to a point in the public road about thirty feet east of Ann Wiley's barn.

Said petitioners therefore ask that such proceedings may be had to establish such road as required by law.

Dated this..... A. D. 19.....

PETITIONERS' NAMES	PETITIONERS' NAMES	PETITIONERS' NAMES	PETITIONERS' NAMES
J. V. Sutton	Samuel Gregg	Robert Clark	Lena Gault
John Hart	J. W. Chambers	W. H. Clark	D. M. Kettlewell
Charles Hart	John Danc	W. H. Clark	E. R. Liffin
George W. Farland	Wm. Boyd	James Clark	J. C. Harvey
H. H. Maple	M. S. Bailey	J. A. Hall	John Albright
Frank Campbell	J. S. Steyer	Adam Weiss	M. A. Griffith
W. A. Campbell	E. H. Spitznuber	Wm. Whitehair	Tom M. Mason
Lurilla Silvers	Chas. F. Lynn	J. A. M. Bude	Asaiah Nichol

Know all Men by these Presents:

That we, J. V. Sutton, Samuel Gregg and W. W. Sutton
are held and firmly bound unto the State of Ohio, for the use of Belmont County, in the penal sum of One
Hundred Dollars, for the true and faithful payment of which well and truly to be made,
we bind ourselves, jointly and severally, our heirs, executors and administrators, by these presents.

Sealed with our seals and dated at St. Clairsville this 7 day of March 1914

The Conditions of the above obligations are such, That whereas application has been made to the Board of Commissioners of said Belmont County for the establishment of a county road on the following line, to-wit:

Beginning at a point in the County Road near an elm tree on the land of Ben Fennel in the north east corner of Section 36, Richland Township, Belmont County, Ohio; thence northwesterly to a stone on the Section line; thence northwesterly across the lands of J. V. Sutton and David Kethwell on the north side of David Kethwell's Residence, and thence at the foot of the bank crossing the line on the lands of J. V. Sutton; thence northwesterly on or near an old road bed to line between Samuel Gregg and J. V. Sutton; thence along or near an old road bed over lands of Samuel Gregg to a black oak tree on line between J. V. Sutton and Samuel Gregg; thence along the line between Samuel Gregg and J. V. Sutton to a red oak on lands of Sadie Sutton; thence in a north westerly direction to a point near and east of a black oak tree on lands of Sadie Sutton; thence in a northerly direction to a point east of and near a white oak tree; thence northwesterly to a point west of the spring house on J. V. Sutton's land; thence in a northerly direction to lands of Ann Wiley; thence across the lands of Ann Wiley above the telephone line to a point in the public road about thirty feet east of Ann Wiley's barn.

Now if the said applicants shall pay into the Treasury of the said County the amount of all costs and expenses accruing thereon, in case the prayer of said petitioners shall not be granted, or when the proceedings had in pursuance thereof shall not be finally confirmed and established, then this obligation to be void; otherwise to be in full force in law.

ATTEST:

George Thornburg }

J. V. Sutton SEAL.
Samuel Gregg SEAL.
W. W. Sutton SEAL.

St. Clairsville, O., 19

The Commissioners met in _____ session at their office, and the Board being satisfied that the foregoing petition was signed by at least twelve freeholders of the County, residing in the vicinity of the _____ of said county road, and that the proper notices had been given according to law, bond filed, approved and accepted, thereupon the Board appointed _____ three disinterested freeholders of the County, viewers, and _____ surveyor of said proposed road, to meet _____ for the purpose of discharging their official duties relative to the object prayed for in the foregoing petition. And the Auditor is authorized to notify all non-resident land owners by publication, as required by law.

ATTEST:

County Auditor. }

Commissioners. }

Report of Viewers.

To the Board of Commissioners of Belmont County, Ohio:

In obedience to your order, issued at your session, A. D. 1914, we the undersigned, Viewers appointed under said order, met with D. C. Kennon Surveyor, at David Kettburgh May 29 and were severally sworn to discharge, faithfully and impartially, the duties required of us in said order.

If any Viewer is unable to attend, here state by whom the vacancy was filled.

David Kettburgh and Samuel Gray were selected by us as chain carriers, and R. R. Sutton as a marker, who were also duly sworn.

We then proceeded to view said proposed County Road on the line described in your order, and caused the same to be surveyed, "as prayed for in the petition, or as near the same as in our opinion a good road can be made at a reasonable expense, taking into consideration the utility, convenience, and inconvenience and expense which will result to individuals as well as the public," by the _____ of said road as follows:

We would respectfully report that the said Road ought to be opened for the following reasons:

- 1st For the convenience of the Public, giving Steubenville direct route to St. Clairsville
- 2^d Road on good grade; much better than the roads in the vicinity

We have also determined that the public convenience requires that such Road shall be established 30 feet in width.

All of which is respectfully submitted,

May 29 1914

Eli P. Frost
E. C. Scatterday
W. N. Gay } Viewers.

		FEES.					
<u>Eli Frost</u>	Viewer,	$1\frac{1}{2}$ days,	\$4.35	<u>D. Kettburgh</u>	Chainman,	1 days,	\$2.00
<u>E. C. Scatterday</u>	"	1 days,	\$2.50	<u>S. Gray</u>	"	1 days,	\$2.00
<u>W. N. Gay</u>	"	1 days,	\$2.50	<u>R. R. Sutton</u>	Marker,	1 days,	\$2.00
				<u>D. C. Kennon</u>	Surveyor,	2 days,	\$10.00

Separate Report of Viewers.

To the Board of Commissioners of Belmont County, Ohio:

The undersigned, Viewers of the Road petitioned for by J. C. Sutton and others, make the following separate report of the compensation and damages assessed and awarded by them to persons entitled thereto. The parties named below have filed their written applications for the said allowances, according to law, and the same are hereto appended and returned with this report.

Compensation for land taken for said road has been awarded in the following sums:

To	<u>David Kettlewell 1/2 acre land & 60 rods fence</u>	<u>\$ 27.56</u> Dollars;
To	<u>Samuel Greig 95 rods fence</u>	<u>58.50</u> Dollars;
To	<u>J. C. Sutton 282 " " @ 57¢</u>	<u>160.10</u> Dollars;
To	<u>Ann C. Wiley 1/2 acre @ 100 pr acre</u>	<u>55.00</u> Dollars;
To	<u>" " 48 rods fence @ 65¢</u>	<u>31.20</u> Dollars;
To		Dollars;
To		Dollars;
To		Dollars;

Each of the above sums has been assessed without deduction for benefits to any property of the owner, which would accrue by the opening of said road.

The following sums are allowed as damages to be paid to claimants whose premises will be rendered less valuable by the opening and construction of said road through the same:

To	<u>Ann C. Wiley</u>	<u>\$ 75.00</u> Dollars;
To		Dollars;
To		Dollars;
To		Dollars;
To		Dollars;
To		Dollars;
To		Dollars;
To		Dollars;

Eli P. Frost
E. C. Leathday
W. M. Gay } Viewers and Jurors to award damages.

May 29 1914

St. Clairsville, O., 19

The Commissioners met in regular session, and the report of the Surveyor and Viewers appointed to survey and view the road, as described in the above petition, was read the first time.

ATTEST: }
County Auditor. } Commissioners.

St. Clairsville, O., 19

The Commissioners met in regular session, and the report of the Surveyor and Viewers appointed to survey and view the road, as described in the above petition, was read the second time.

ATTEST: }
County Auditor. } Commissioners.

Surveyor's Report.

To the Board of Commissioners of Belmont County, Ohio:

The undersigned, in obedience to your order, dated May 19 1914, proceeded on the 29th day of May to survey and mark the J road described in said order, under the direction of the Viewers therein named, and respectfully submits the following return of said survey:

I Certify, That the above is a correct plat and return of the survey of the

Road

named above.

J. V. Sutton

D. C. Kinnon

Surveyor of said

road