

St. Clairsville, Ohio, June 30, 1924

The Board of Commissioners of Belmont County, Ohio, met this day in Special session, present F. A. Hagedorn, A. R. Kelsey, and J. F. Shry Commissioners and Homer G. Finley, ~~xxxxxx~~ and Secretary of the Board, and it appearing that in the matter of the laying out and building of the public road, Improvement No. 152 petitioned for by James W. Doudna and others, this day this cause came on for hearing in the matter of award of compensation and damages to adjoining landowners and the Commissioners find that notice of the time and place of this hearing has been given to all the owners of land taken for such improvement or abutting thereon, as provided by law, and the former orders herein. That after hearing all applications for compensation and damages filed herein, and considering all claims of minors and those under disabilities, in the judgment of the Commissioners there is awarded and due to the following persons the sums respectively opposite their names.

		Fence	Land			Total
Emma R. McGinnis	Compensation	\$ 188.00	\$ 110.00	Damages	\$ 200.00	\$ 498.00
Guy C. Ward	Compensation	\$ 147.00	100.00	Damages	200.00	\$ 447.00
	Compensation	\$		Damages		\$
	Compensation	\$		Damages		\$
	Compensation	\$		Damages		\$
	Compensation	\$		Damages		\$

The Commissioners further find and are of the opinion that said improvement is of sufficient importance to the public for all of the Compensation and Damages to be paid from the County Treasury.

It is further ordered that a record of the proceedings and the plat and survey be entered upon the road records of this County.

It is further ordered that upon the compensation and award being paid to the owners as above herein ordered, that the public road described as follows:

be

Attest: F. A. Hagedorn
A. R. Kelsey
J. F. Shry
County Auditor. Commissioners.

ROAD PETITION

For the Alteration of a Road in Richland Township,
Improvement No. 155 Petitioned for by J. A. Phillips and Others.

TO THE BOARD OF COMMISSIONERS OF BELMONT COUNTY, OHIO:

The undersigned petitioners resident freeholders of said County, residing in the vicinity of the proposed improvement hereinafter described, respectfully represent that the public convenience requires the alteration of a Public Road on the line hereinafter described; and pray that you will institute and order the proper proceedings for said improvement, to-wit: Beginning at a Junction of the County road at the corner of premises of N. J. Ogilbee and through the land of Tony Kravagna east to the old county road running along the run. Said road to be twenty (20) feet in width.

Dated this 10th day of April A. D. 1924

PETITIONERS' NAMES	PETITIONERS' NAMES	PETITIONERS' NAMES
Robert T. Frazier Joe Marnehy Louie Mayne J. Alva Weigle Joseph Nace J. H. Sutton S. B. Love Toni Kravanja J. C. Sutton W. F. Wise Dale Scott Jas. Neitzelt Olngelo Pocisoli Chas. Carloan John Krananja Martin Garde Mrs. W. E. Dunn		

Filed April 10, A. D. 1924

KNOW ALL MEN BY THESE PRESENTS:

That we, J. A. Phillips, David Kennedy and Andy Mazi and Laurence Potochnick
are held and firmly bound unto the State of Ohio, for the use of Belmont County, in the penal sum of
One Hundred Dollars, to the payment of
which well and truly to be made, we do hereby jointly and severally bind ourselves, our heirs, executors and
administrators.

Signed by us and dated at Glencoe Ohio, this 10th day of
April A. D. 19 24

The conditions of the above obligation are such, that WHEREAS, application has been made by
and others to the Board of Commissioners of the said
Belmont County, for the of a public road, on briefly the following line, to-wit:

THEREFORE if first, The petition be not granted; or if, second, the Commissioners shall order a portion of the
compensation and damages to be paid by the petitioners, and the petitioners fail to pay same by the time fixed by
the Commissioners: then in either such case the said applicants will pay into the treasury of said County the COSTS
AND EXPENSES incurred in the proceedings of said improvement.

ATTEST:

Laurence Potochnick

David Kennedy

Andy Mazi

J. A. Phillips

Filed _____ A. D. 19 _____

St. Clairsville, Ohio, April 14, 1924

The Board of Commissioners of Belmont County, Ohio, met this day in Special session, present F. A. Hagedorn, A. R. Kelsey, and J. F. Shry Commissioners, and J. A. Phillips, Auditor and Secretary of the Board, and it appearing that J. A. Phillips and others, have filed a petition in the office of the Commissioners of the County, on the 14th day of April 1924, for the alteration of a public road, along the following route, to-wit: Beginning

See Petition

the same was this day considered by the Commissioners, and it appearing that said petition is regular and in conformity to law, and that the said J. A. Phillips has filed herein a bond as required by law. It is ordered that the 3rd. day of June 1924, at 10.00 o'clock A. M., be fixed as a date to view the same, at which date they will meet at the line of said road and go over the route of said proposed road.

They also fixed the 23rd. day of June 1924, at 1.00 o'clock P. M., as the date for final hearing at the office of the County Commissioners at which time it will be considered whether said improvement will be granted, and if granted, a time fixed for hearing claims for compensation and damages.

It is further ordered, that notice of the time and place of both such view and hearing be given by publication once a week for three consecutive weeks in the St. Clairsville Gazette a newspaper published and having a general circulation in the County of Belmont.

Attest:

County Auditor.

F. A. HagedornA. R. KelseyJ. F. Shry

Commissioners of Belmont County.

19.24...

Attest:

Commissioners.

County Auditor.

Surveyor's Office, Belmont County,

St. Clairsville, Ohio,.....19.....

1. My opinion is that the granting of the improvement; but with the following changes,
which in my judgment should be made, to-wit: is a big improvement to the County Road System

2. The width should be 30 feet

3. Estimated compensation and damages, due each person, firm or corporation (with a * before the name of each minor or other person under disability), to-wit:

AMOUNT
(In Figures)


My plat and survey is also attached hereto.

County Surveyor.

J. A. PHILLIPS ROAD
IMPROVEMENT NO. 155

SCALE 1" = 50'

1926

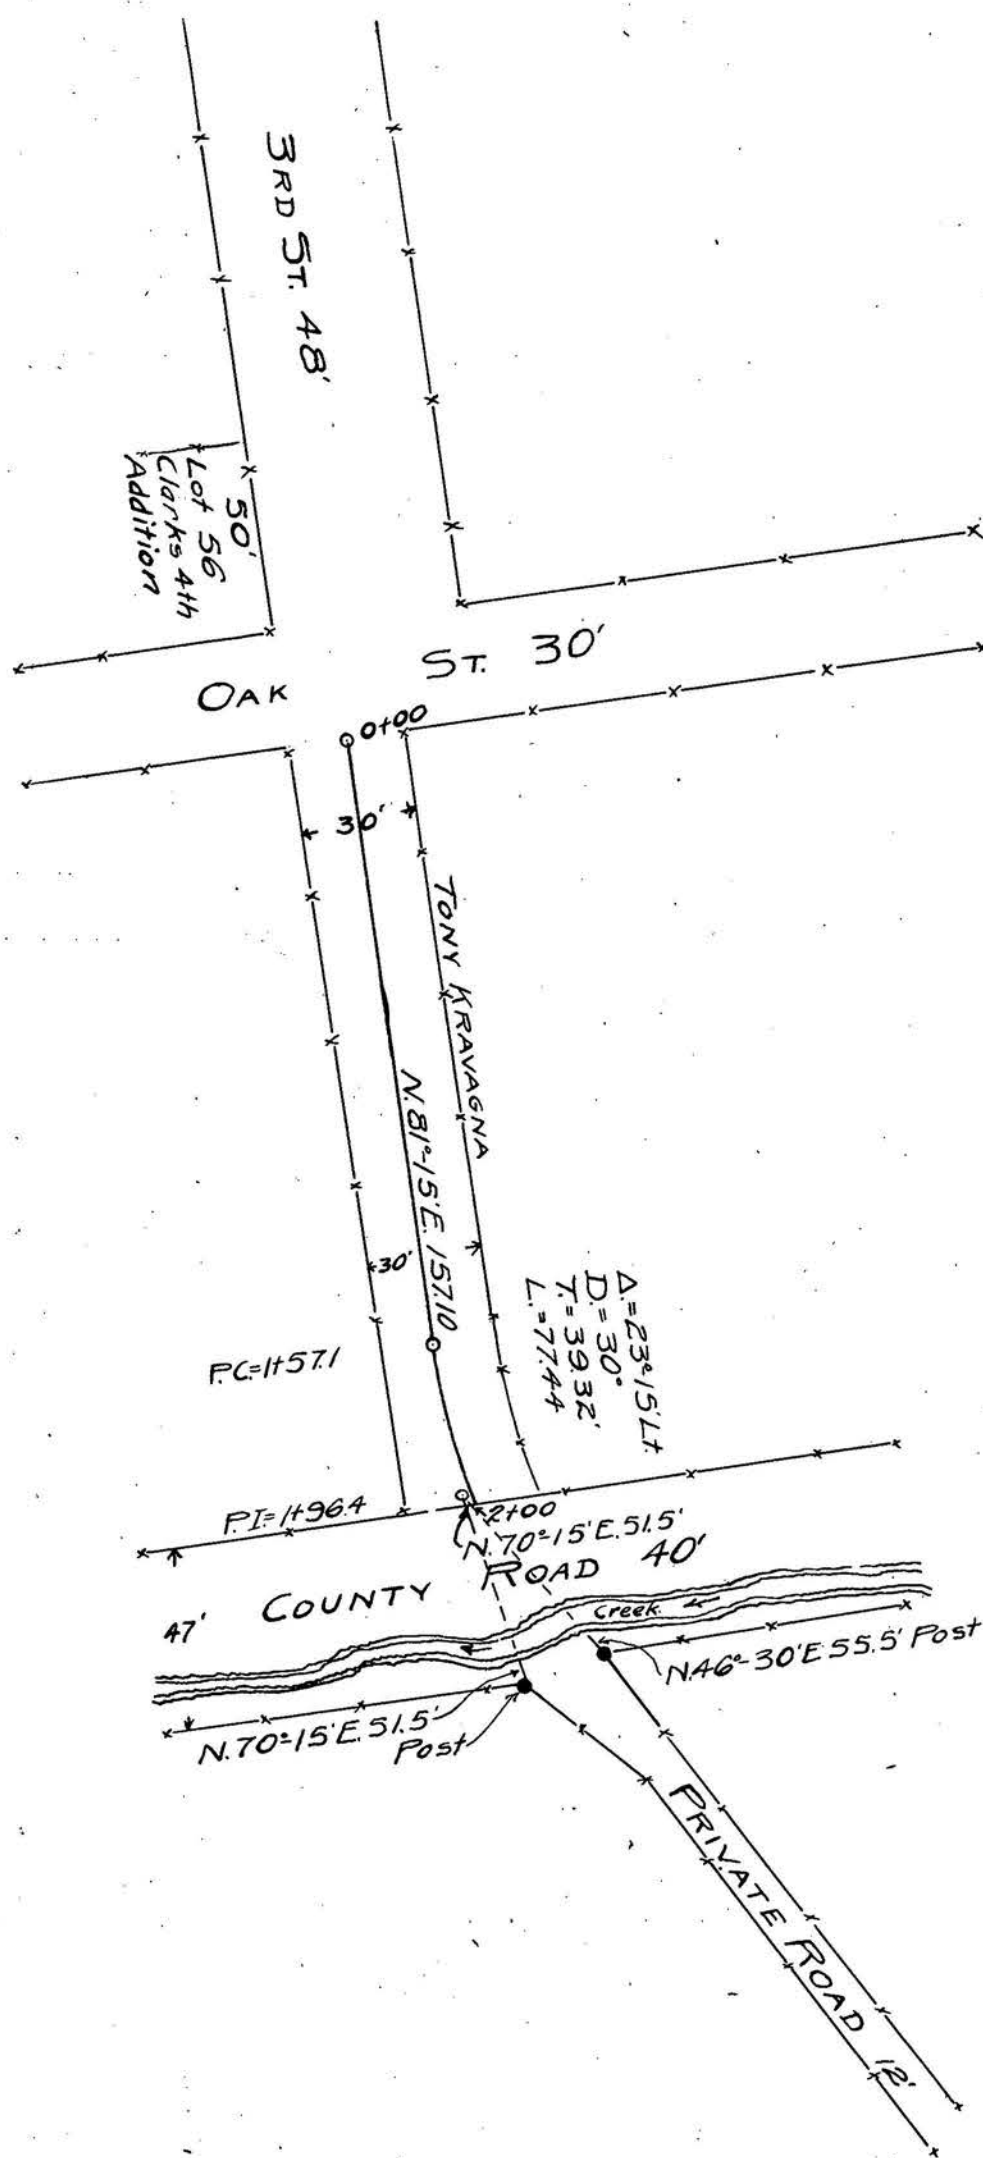

Tony Kravagna 12 R. of fence
" " 15 A. of land

Plat of the _____ of a public road in _____ Township.
 Range _____ Township _____ Section _____

St. Clairsville, Ohio, June 23 1924

The Board of Commissioners of Belmont County, Ohio, met this day in _____ Special _____ session,
 present F. A. Hagedorn _____, A. R. Kelsey _____, and J. F. Shry _____ Commissioners,
 and _____, Auditor and Secretary of the Board, and it appearing that
 in the matter of the _____ alteration _____ of the public road petitioned for by J. A. Phillips
 _____ and others, the same came on to be heard for final hearing in the matter of granting
 said improvement, on this 23rd day of June 1924, and that notice thereof has been given
 as provided by law, and the former orders made herein, and after having made a view of said proposed road improve-
 ment, and having had the report of the Surveyor read, and heard the protests for and against the same, find that
 said improvement will _____ serve the public convenience and welfare and improvement is _____ granted,
 and the same is hereby ordered _____

and the 27th day of October 1924, at 2.30 o'clock P. M., is fixed as the date for
 hearing claims for compensation and damages.

And it is further ordered that the Auditor cause notice in writing to be given to the owners through or upon whose
 lands said improvement is established, and this matter is adjourned to said date.

Attest:

Homer G. Finley

~~County Auditor~~
 Clerk of the Board of County Commissioners

Commissioners.

St. Clairsville, Ohio, 19

The Board of Commissioners of Belmont County, Ohio, met this day in session,
 present, and Commissioners,
 and Auditor and Secretary of the Board, and it appearing that
 in the matter of the of the public road petitioned for by
 and others

having given notice in writing of intention to appeal from

it is ordered that the amount of appeal bond, the said
 being, be fixed at \$ (no bond is required of) and upon the filing of such bond
 the Auditor is to make a transcript of the procedure herein, and file the same in the Probate Court of this County.

Attest:

County Auditor.

Commissioners.

In the Matter of the of a
 Public Road, Improvement No.
 Petitioned for by
 and others.

AS TO FILING APPEAL BOND

appeals from an order of the County Commissioners of
 Belmont County, made at the session, 19,
 of said public road, and has this day filed appeal bond, approved by County Auditor.

County Auditor.