

St. Clairsville, Ohio, February 23, 19 25

The Board of Commissioners of Belmont County, Ohio, met this day in Special session, present J. F. Shry, J. W. Dillon, and C. W. Wise Commissioners

and Auditor and Secretary of the Board, and it appearing that in the matter of the relocation of the public road, Improvement No. 163 petitioned for by George W. Donley and others, this day this cause came on for hearing in the matter of award of compensation and damages to adjoining landowners and the Commissioners find that notice of the time and place of this hearing has been given to all the owners of land taken for such improvement or abutting thereon, as provided by law, and the former orders herein. That after hearing all applications for compensation and damages filed herein, and considering all claims of minors and those under disabilities, in the judgment of the Commissioners there is awarded and due to the following persons the sums respectively opposite their names.

Stanley Vanesky	Compensation	\$ 40.00	Damages	\$ 60.00
Joe Deseife	Compensation	\$ 40.00	Damages	\$ 60.00
	Compensation	\$	Damages	\$
	Compensation	\$	Damages	\$
	Compensation	\$	Damages	\$
	Compensation	\$	Damages	\$

The Commissioners further find and are of the opinion that said improvement is of sufficient importance to the public for all of the Compensation and Damages to be paid from the County Treasury.

It is further ordered that a record of the proceedings and the plat and survey be entered upon the road records of this County.

It is further ordered that upon the compensation and award being paid to the owners as above herein ordered, that the public road described as follows:

be

Attest: County Auditor.

J. F. Shry, J. W. Dillon, C. W. Wise Commissioners.



ROAD PETITION

For the relocation, establishment, etc. of a Road in Somerset Township,
 Improvement No. 165 Petitioned for by L. D. Mason and Others.

TO THE BOARD OF COMMISSIONERS OF BELMONT COUNTY, OHIO:

The undersigned petitioners resident freeholders of said County, residing in the vicinity of the proposed improvement hereinafter described, respectfully represent that the public convenience requires the relocation, etc.

of a Public Road on the line hereinafter described; and pray that you will institute and order the proper proceedings for said improvement, to-wit: Beginning

At a point, in the center of the F. L. Carpenter road 70 feet south from the center of the Barneville and Temperanceville road (which runs east and west) then in a northerly direction through Joe Brown's land, to the center of the Temperanceville and Baileys Mills improved road 470 feet from starting point.

Dated this 8th day of September A. D. 1924

PETITIONERS' NAMES	PETITIONERS' NAMES	PETITIONERS' NAMES
L. D. Mason O. R. Clift W. J. Lyne C. J. Huntsman C. D. Wheatly J. F. Shuman J. R. Byers L. O. Foster Ira Clift J. F. Wheatley C. C. Chappell John Stefston G. R. Chappell		

Filed 8th day of September A. D. 1924

KNOW ALL MEN BY THESE PRESENTS:

That we, L. D. Mason and O. R. Clift are held and firmly bound unto the State of Ohio, for the use of Belmont County, in the penal sum of One Hundred Dollars, to the payment of which well and truly to be made, we do hereby jointly and severally bind ourselves, our heirs, executors and administrators.

Signed by us and dated at Ohio, this day of A. D. 19

The conditions of the above obligation are such, that WHEREAS, application has been made by L. D. Mason and others to the Board of Commissioners of the said Belmont County, for the building of a public road, on briefly the following line, to-wit:

See Petition

THEREFORE if first, The petition be not granted; or if, second, the Commissioners shall order a portion of the compensation and damages to be paid by the petitioners, and the petitioners fail to pay same by the time fixed by the Commissioners: then in either such case the said applicants will pay into the treasury of said County the COSTS AND EXPENSES incurred in the proceedings of said improvement.

ATTEST:

L. D. Mason

O. R. Clift

Filed A. D. 19

St. Clairsville, Ohio, September 8th 1924

The Board of Commissioners of Belmont County, Ohio, met this day in Special session, present F. A. Hagedorn, A. R. Kelsey, and J. F. Shry Commissioners, and Homer G. Finley, Clerk, and Secretary of the Board, and it appearing that L. D. Mason and others, have filed a petition in the office of the Commissioners of the County, on the 8th day of September 1924, for the alteration, etc.

of a public road, along the following route, to-wit: Beginning

See Petition

the same was this day considered by the Commissioners, and it appearing that said petition is regular and in conformity to law, and that the said L. D. Mason has filed herein a bond as required by law. It is ordered that the 21st day of October 1924, at 10.30 o'clock A.M., be fixed as a date to view the same, at which date they will meet at the commencing point and go over the route of said proposed road.

They also fixed the 3rd day of November 1924, at 1.00 o'clock P.M., as the date for final hearing at the office of the County Commissioners at which time it will be considered whether said improvement will be granted, and if granted, a time fixed for hearing claims for compensation and damages.

It is further ordered, that notice of the time and place of both such view and hearing be given by publication once a week for three consecutive weeks in the Barnesville Enterprise a newspaper published and having a general circulation in the County of Belmont.

Attest:

County Auditor.

F. A. Hagedorn

A. R. Kelsey

J. F. Shry

Commissioners of Belmont County.

St. Clairsville, Ohio,.....19.....

The Board of Commissioners of Belmont County, Ohio, met this day in.....session,
present....., and.....Commissioners,
and....., Auditor and Secretary of the Board and it appearing

St. Clairsville, Ohio, October 21, 1924

The Board of Commissioners of Belmont County, Ohio, met this day in Special session, present F. A. Hagedorn, A. R. Kelsey, and J. F. Shry Commissioners, and _____, Auditor and Secretary of the Board, and it appearing that in the matter of the relocation, etc. of the public road, petitioned for by L. D. Mason and others, due and proper notice, proof of which is on file in this office, having been given of the time and place of meeting, to view road petitioned for by L. D. Mason and others, in the Barnesville Enterprise, a newspaper of general circulation in said county required by law, and the former orders of this Board, the Commissioners on this 21st. day of October 1924, met at the time and place in said notice designated and did view the route of said proposed road improvement, and considering such improvement to be of sufficient public importance, it is ordered that the County Surveyor make a plat and survey of the same and report to the Board in writing on or before the 3rd. day of November 1924, the time set for the hearing, and shall set forth in said report his opinion either for or against the granting of such proposed improvement, accompanied with a statement of the estimated compensation and damages due each person, firm or corporation whose land is to be taken if the proposed improvement is established. Such report shall also state the width of said improvement, which shall not be less than thirty feet nor more than sixty feet, and also recommend any changes in the improvement, which in his judgment, should be made.

Attest:

County Auditor._____
F. A. Hagedorn_____
A. R. Kelsey_____
J. F. Shry_____
Commissioners.

SURVEYOR'S REPORT ON ROAD

Surveyor's Office, Belmont County,

To the Board of Commissioners of Belmont County, Ohio:

St. Clairsville, Ohio, November 1, 1924

Pursuant to your order dated _____ 1924, I make my report to you as follows, in the matter of the relocation, etc. of the public road petitioned for by L. D. Mason and others.

1. My opinion is that the granting of the improvement; but with the following changes, which in my judgment should be made, to-wit: should be done, as it gives the Boston road a good connection with the Barnesville-Temperanceville road with a grade less than the McAleer Hill
2. The width should be 40 feet.
3. Estimated compensation and damages, due each person, firm or corporation (with a * before the name of each minor or other person under disability), to-wit:

NAME

AMOUNT
(Written Out)AMOUNT
(In Figures)


It also does away with some useless roads and bad turns. A very good road in all respects

My plat and survey is also attached hereto.

Respectfully submitted,

A. C. Murphy_____
County Surveyor.

IMPROVEMENT No. 165.
L. D. MASON ROAD
SOMERSET TOWNSHIP
Scale 1" = 50' 1924.

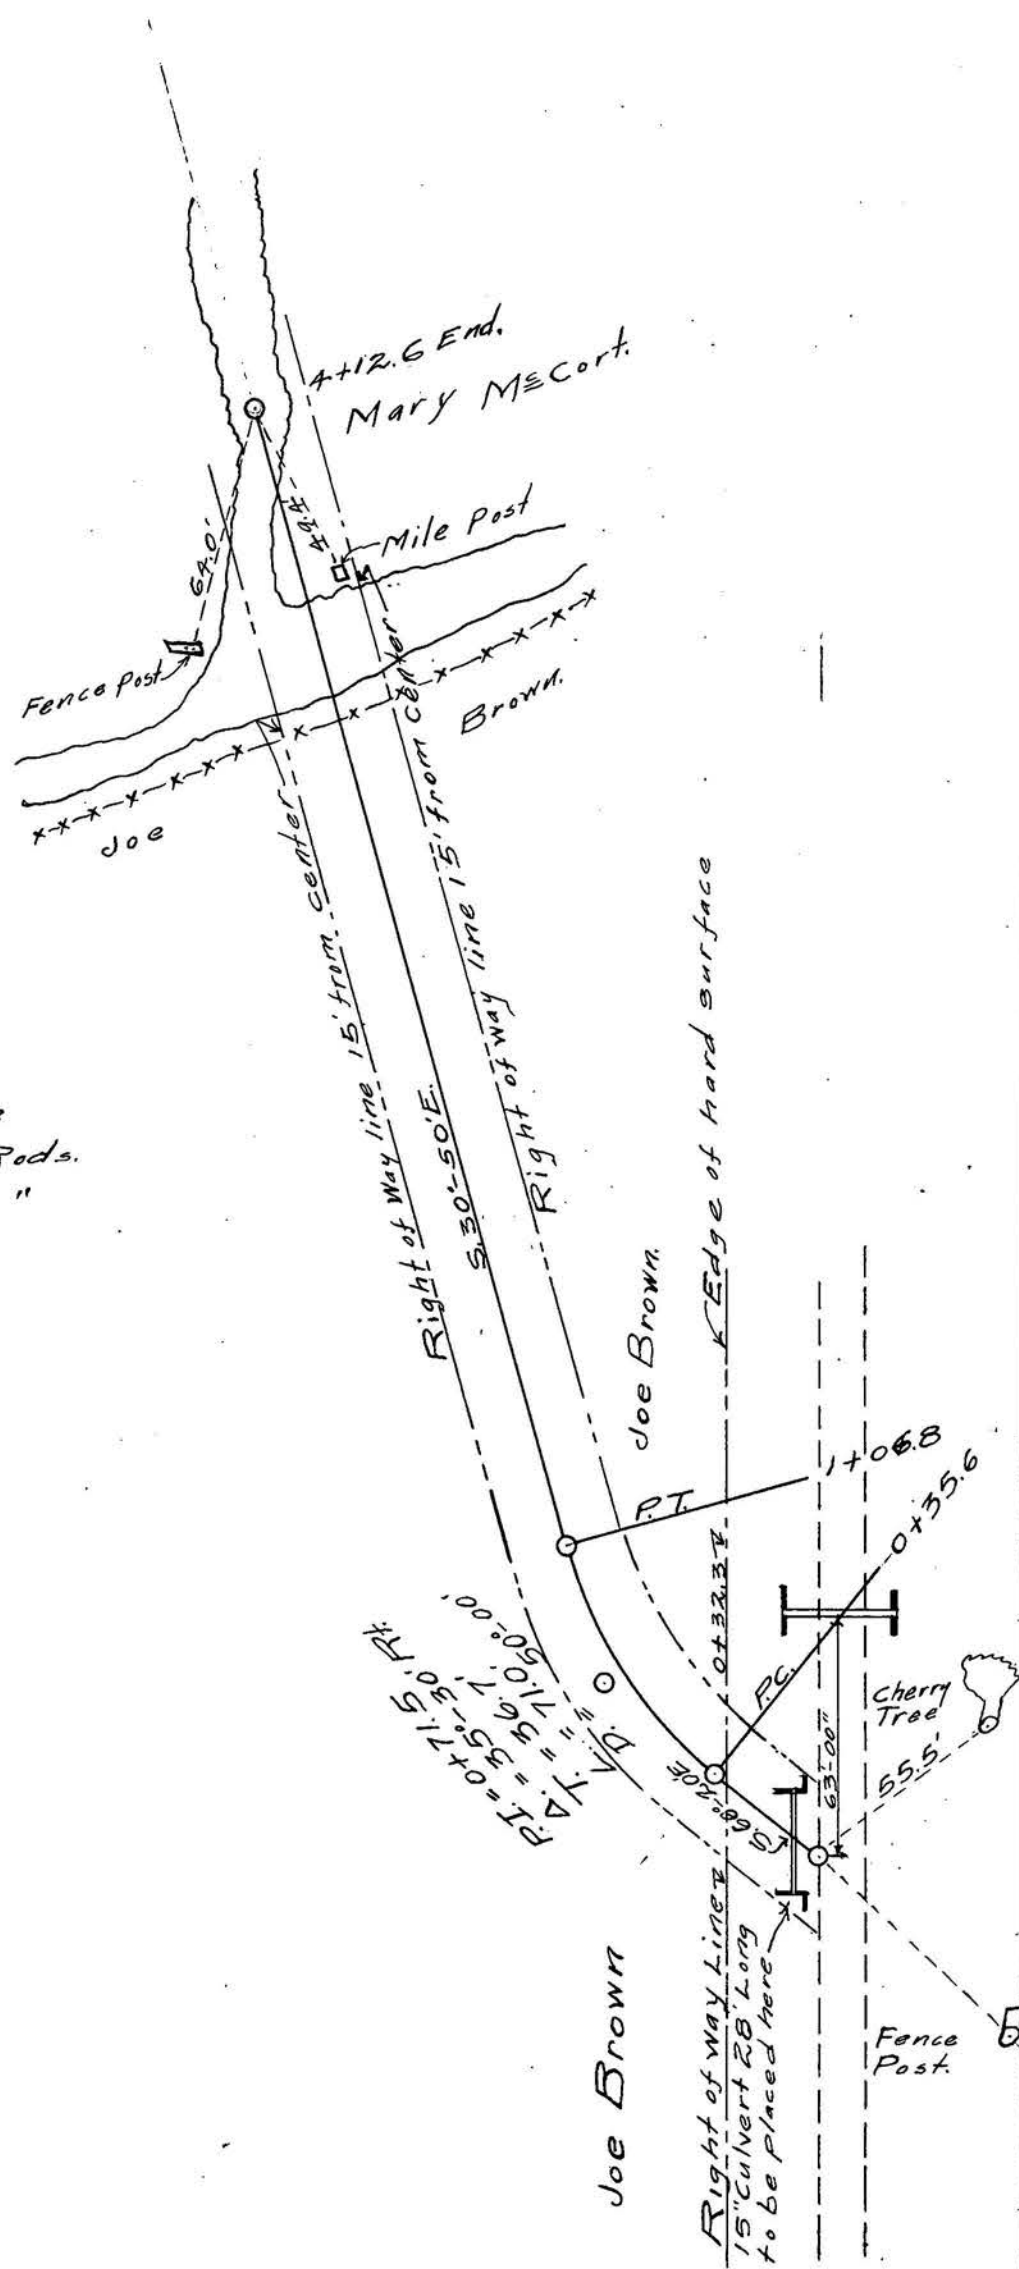

	Required Lands	Fence
Joe Brown	0.25 Acre	38 Rods.
Mary McCourt	0.04 "	4 "

B. M. Elevation 500.00
Corner of Porch next to house
Left of sta. 3+25

Finished Elevations	Ground
0+00	467.3
0+20	467.8
0+50	470.1
1+00	474.7
1+50	479.4
2+00	484.1
2+50	489.7
3+00	493.4
3+50	498.1
3+60	498.2

THE COL. B. B. W. CO. 53585

Plat of the of a public road in Township.
Range Township Section

St. Clairsville, Ohio, November 3, 1924

The Board of Commissioners of Belmont County, Ohio, met this day in Special session,
present F. A. Hagedorn, A. R. Kelsey, and J. F. Shry Commissioners,
and, Auditor and Secretary of the Board, and it appearing that

in the matter of the relocation, etc. of the public road petitioned for by L. D. Mason
and others, the same came on to be heard for final hearing in the matter of granting
said improvement, on this 3rd. day of November 19 24, and that notice thereof has been given
as provided by law, and the former orders made herein, and after having made a view of said proposed road improve-
ment, and having had the report of the Surveyor read, and heard the protests for and against the same, find that
said improvement will serve the public convenience and welfare and improvement is granted,
and the same is hereby ordered.

and the 24th day of November 19 24, at 1.00 o'clock P. M., is fixed as the date for
hearing claims for compensation and damages.

And it is further ordered that the Auditor cause notice in writing to be given to the owners through or upon whose
lands said improvement is established, and this matter is adjourned to said date.

Attest:

.....
County Auditor.

.....
F. A. Hagedorn
.....
A. R. Kelsey
.....
J. F. Shry
.....
Commissioners.

St. Clairsville, Ohio, 19

The Board of Commissioners of Belmont County, Ohio, met this day in session,
present, and Commissioners,
and, Auditor and Secretary of the Board, and it appearing that
in the matter of the of the public road petitioned for by
and others

having given notice in writing of intention to appeal from

it is ordered that the amount of appeal bond, the said
being, be fixed at \$ (no bond is required of) and upon the filing of such bond
the Auditor is to make a transcript of the procedure herein, and file the same in the Probate Court of this County.

Attest:
.....
County Auditor.
.....
Commissioners.

In the Matter of the of a
Public Road, Improvement No.
Petitioned for by
and others.

AS TO FILING APPEAL BOND

..... appeals from an order of the County Commissioners of
Belmont County, made at the session, 19,
of said public road, and has this day filed appeal bond, approved by County Auditor.

.....
County Auditor.