

St. Clairsville, Ohio, August 17, 1925

The Board of Commissioners of Belmont County, Ohio, met this day in Special session, present J. F. Shry, J. W. Dillon, and C. W. Wise Commissioners and Auditor and Secretary of the Board, and it appearing that in the matter of the alteration & repair of the public road, Improvement No. 176 petitioned for by John O'Brien and others, this day this cause came on for hearing in the matter of award of compensation and damages to adjoining landowners and the Commissioners find that notice of the time and place of this hearing has been given to all the owners of land taken for such improvement or abutting thereon, as provided by law, and the former orders herein. That after hearing all applications for compensation and damages filed herein, and considering all claims of minors and those under disabilities, in the judgment of the Commissioners there is awarded and due to the following persons the sums respectively opposite their names.

	Land	Fence		Total
H. S. McCleary	Compensation	\$ 28.60	Damages	\$ 57.20
The Colburgh Coal Co.	Compensation	\$ 88.00	Damages	\$ 88.00
George S. Fowler	Compensation	\$ 34.00	Damages	\$ 34.00
	Compensation	\$	Damages	\$
	Compensation	\$	Damages	\$
	Compensation	\$	Damages	\$

The Commissioners further find and are of the opinion that said improvement is of sufficient importance to the public for all of the Compensation and Damages to be paid from the County Treasury.

It is further ordered that a record of the proceedings and the plat and survey be entered upon the road records of this County.

It is further ordered that upon the compensation and award being paid to the owners as above herein ordered, that the public road described as follows:

be

Attest: County Auditor. J. F. Shry, J. W. Dillon, C. W. Wise Commissioners.

DEDICATION
ROAD PETITION

For the Dedication of a Road in Smith Township,
Improvement No. 177 Petitioned for by O. B. Dysart and Others
TO THE BOARD OF COMMISSIONERS OF BELMONT COUNTY, OHIO:

The undersigned petitioners resident freeholders of said County, residing in the vicinity of the proposed improve-
ment hereinafter described, respectfully represent that the public convenience requires the.....

.....of a Public Road on the line hereinafter described and pray that you will institute and
order the proper proceedings for said improvement, to-wit: Beginning

At a culvert on the Joy Run public road in Smith Township, Belmont County, Ohio, on the Dysart
farm about one-third of a mile from the point at which said Joy Run road intersects road No. 295,
the main road from Belmont, Ohio, to Centerville, Ohio, at the intersection of the lands of
Dysart, Foster and Ault, and extending in a straight line towards Joy Run 24 rods to a walnut
tree at the right hand side of said public road, thence in the same direction across said public
road in a straight line 32 rods to the middle of said road near a telephone pole at the right
hand side of said road; thence in a straight line to the boundary line between Dysart's lands to
the said public road near a red oak tree, the distance between said chestnut tree and said red
oak being about 32 rods and the whole distance 104 rods.

The proposed alteration is desired to eliminate three or more bad curves in the old road and to
avoid a heavy grade on a hill on the old road and to secure better drainage for said road. The
alteration desired as well as the present road is entirely upon the Dysart lands and no damages
will be asked on account of the proposed change in said road.

It appearing to the Board that the land to be taken in making the above proposed change is en-
tirely upon the Dysart lands, and that no damages will be asked on account of the proposed change
on said road. It is hereby agreed that the land to be taken will be dedicated by Mr. Dysart for
road purposes. The County Engineer is also hereby directed to make survey and plans of same.

Yea: Shry, Dillon and Wise.

Dated this.....day of.....A. D. 19.....

PETITIONER'S NAMES	PETITIONER'S NAMES	PETITIONER'S NAMES
O. B. Dysart W. T. Perkins Clarnda E. Spencer W. H. Spencer J. G. Watters A. E. Wilkinson Fred Foster C. W. Foster Lawrence Foster J. I. Spencer P. C. Kemp A. D. Frost J. W. Groves J. T. Dysart J. A. Milhoan J. E. Davis		

Filed.....A. D. 19.....

KNOW ALL MEN BY THESE PRESENTS:

That we, and
are held and firmly bound unto the State of Ohio, for the use of Belmont County, in the penal sum of.....
.....Dollars, to the payment of
which well and truly to be made, we do hereby jointly and severally bind ourselves, our heirs, executors and admin-
istrators.

Signed by us and dated at.....Ohio, thisday of
.....A. D. 19.....

The conditions of the above obligation are such, that WHEREAS, application has been made by.....
.....and others to the Board of Commissioners of the said
Belmont County, for the.....of a public road, on briefly the following line, to-wit:

THEREFORE if first, The petition be not granted; or if, second, the Commissioners shall order a portion of the
compensation and damages to be paid by the petitioners, and the petitioners fail to pay same by the time fixed by the
Commissioners: then in either such case the said applicants will pay into the treasury of said County the COSTS AND
EXPENSES incurred in the proceedings of such improvement.

ATTEST:

.....
.....
.....

Filed.....A. D. 19.....

St. Clairsville, Ohio,.....19.....

The Board of Commissioners of Belmont County, Ohio, met this day in..... session,
 present, and Commissioners,
 and, Auditor and Secretary of the Board, and it appearing that
and others, have filed a petition in the office of the Com-
 missioners of the County, on the.....day of.....19..... for the.....
of a
 public road, along the following route, to-wit Beginning

the same was this day considered by the Commissioners, and it appearing that said petition is regular and in conformity
 to law, and that the said.....has filed herein a bond as
 required by law. It is ordered that the..... day of19....., at.....
 o'clock.....M., be fixed as a date to view the same, at which date they will meet at.....
and go over the route of said proposed road.

They also fixed the.....day of.....19....., at.....o'clock.....M., as the date
 for final hearing at the office of the County Commissioners at which time it will be considered whether said improvement
 will be granted, and if granted, a time fixed for hearing claims for compensation and damages.

It is further ordered, that notice of the time and place of both such view and hearing be given by publication
 once a week for three consecutive weeks in the.....a newspaper published and
 having a general circulation in the County of Belmont.

Attest:

.....
 County Auditor.

.....

 Commissioners of Belmont County.

St. Clairsville, Ohio,.....19.....

The Board of Commissioners of Belmont County, Ohio, met this day in.....session,
present, and Commissioners,
and, Auditor and Secretary of the Board and it appearing

St. Clairsville, Ohio,.....19.....

The Board of Commissioners of Belmont County, Ohio, met this day in.....session,
 present **C. W. Wise**....., **J. W. Dillon**....., and **J. F. Shry**..... Commissioners
 and, Auditor and Secretary of the Board, and it appearing that
 in the matter of the **dedication**.....of the public road, petitioned for by **O. B. Dysart**
and others, due and proper notice, proof of which is on file in this office,
 having been given of the time and place of meeting, to view road petitioned for by **O. B. Dysart**
and others, in the....., a newspaper of
 general circulation in said county required by law, and the former orders of this Board, the Commissioners on this
 day of19....., met at the time and place in said notice designated and did view
 the route of said proposed road improvement, and considering such improvement to be of sufficient public importance,
 it is ordered that the County Surveyor make a plat and survey of the same and report to the Board in writing on or
 before theday of.....19....., the time set for the hearing, and shall set forth in said
 report his opinion either for or against the granting of such proposed improvement, accompanied with a statement
 of the estimated compensation and damages due each person, firm or corporation whose land is to be taken if the
 proposed improvement is established. Such report shall also state the width of said improvement, which shall not be
 less than thirty feet nor more than sixty feet, and also recommend any changes in the improvement, which in his
 judgment, should be made.

Attest:

.....
County Auditor.

.....
Commissioners.

SURVEYOR'S REPORT ON ROAD

Surveyor's Office, Belmont County,

To the Board of Commissioners of Belmont County, Ohio:

St. Clairsville, Ohio, **July 1,**.....19**25**.....

Pursuant to your order dated **June 25,**.....19**25**....., I make my report to you as follows, in the
 matter of the **dedication**.....of the public road petitioned for by **O. B. Dysart**
and others.

1. My opinion is.....**that**.....the granting of the improvement but with the following changes,
 which in my judgment should be made, to-wit: **will improve the grade by changing the grade from almost 15%
 to 5% when graded up also will help the drainage. The new road is slightly longer than the old.**
2. The width should be.....**40**.....feet.....
3. Estimated compensation and damages, due each person, firm or corporation (with a * before the name of each
 minor or other person under disability), to-wit:

NAME	AMOUNT (Written Out)	AMOUNT (In Figures)
------	-------------------------	------------------------

There are two routes proposed. (Route "A-A" all located on the Dysarts) (Route "A-B" is located
 on Dysarts & Secrest) Route "A-B" gives a little the best alignment. Both routes approved but
 the routes depend on the parties signing the plat. Route "A-A" is the only route to be considered
 as other parties refused to dedicate leaving Route "A-A" so will recommend same to Commissioners.

The Road Dedication was accepted on July 27, 1925.


My plat and survey is also attached hereto.

Respectfully submitted,

A. C. Murphy.....

County Surveyor.

DYSART ROAD DEDICATION
 SEC. 33, T. 6, R. 4, SMITH TOWNSHIP -
 SCALE 1"=100' - BELMONT COUNTY, OHIO
 JUNE 24, 25, - A. C. MURPHY, Co. SURVEYOR

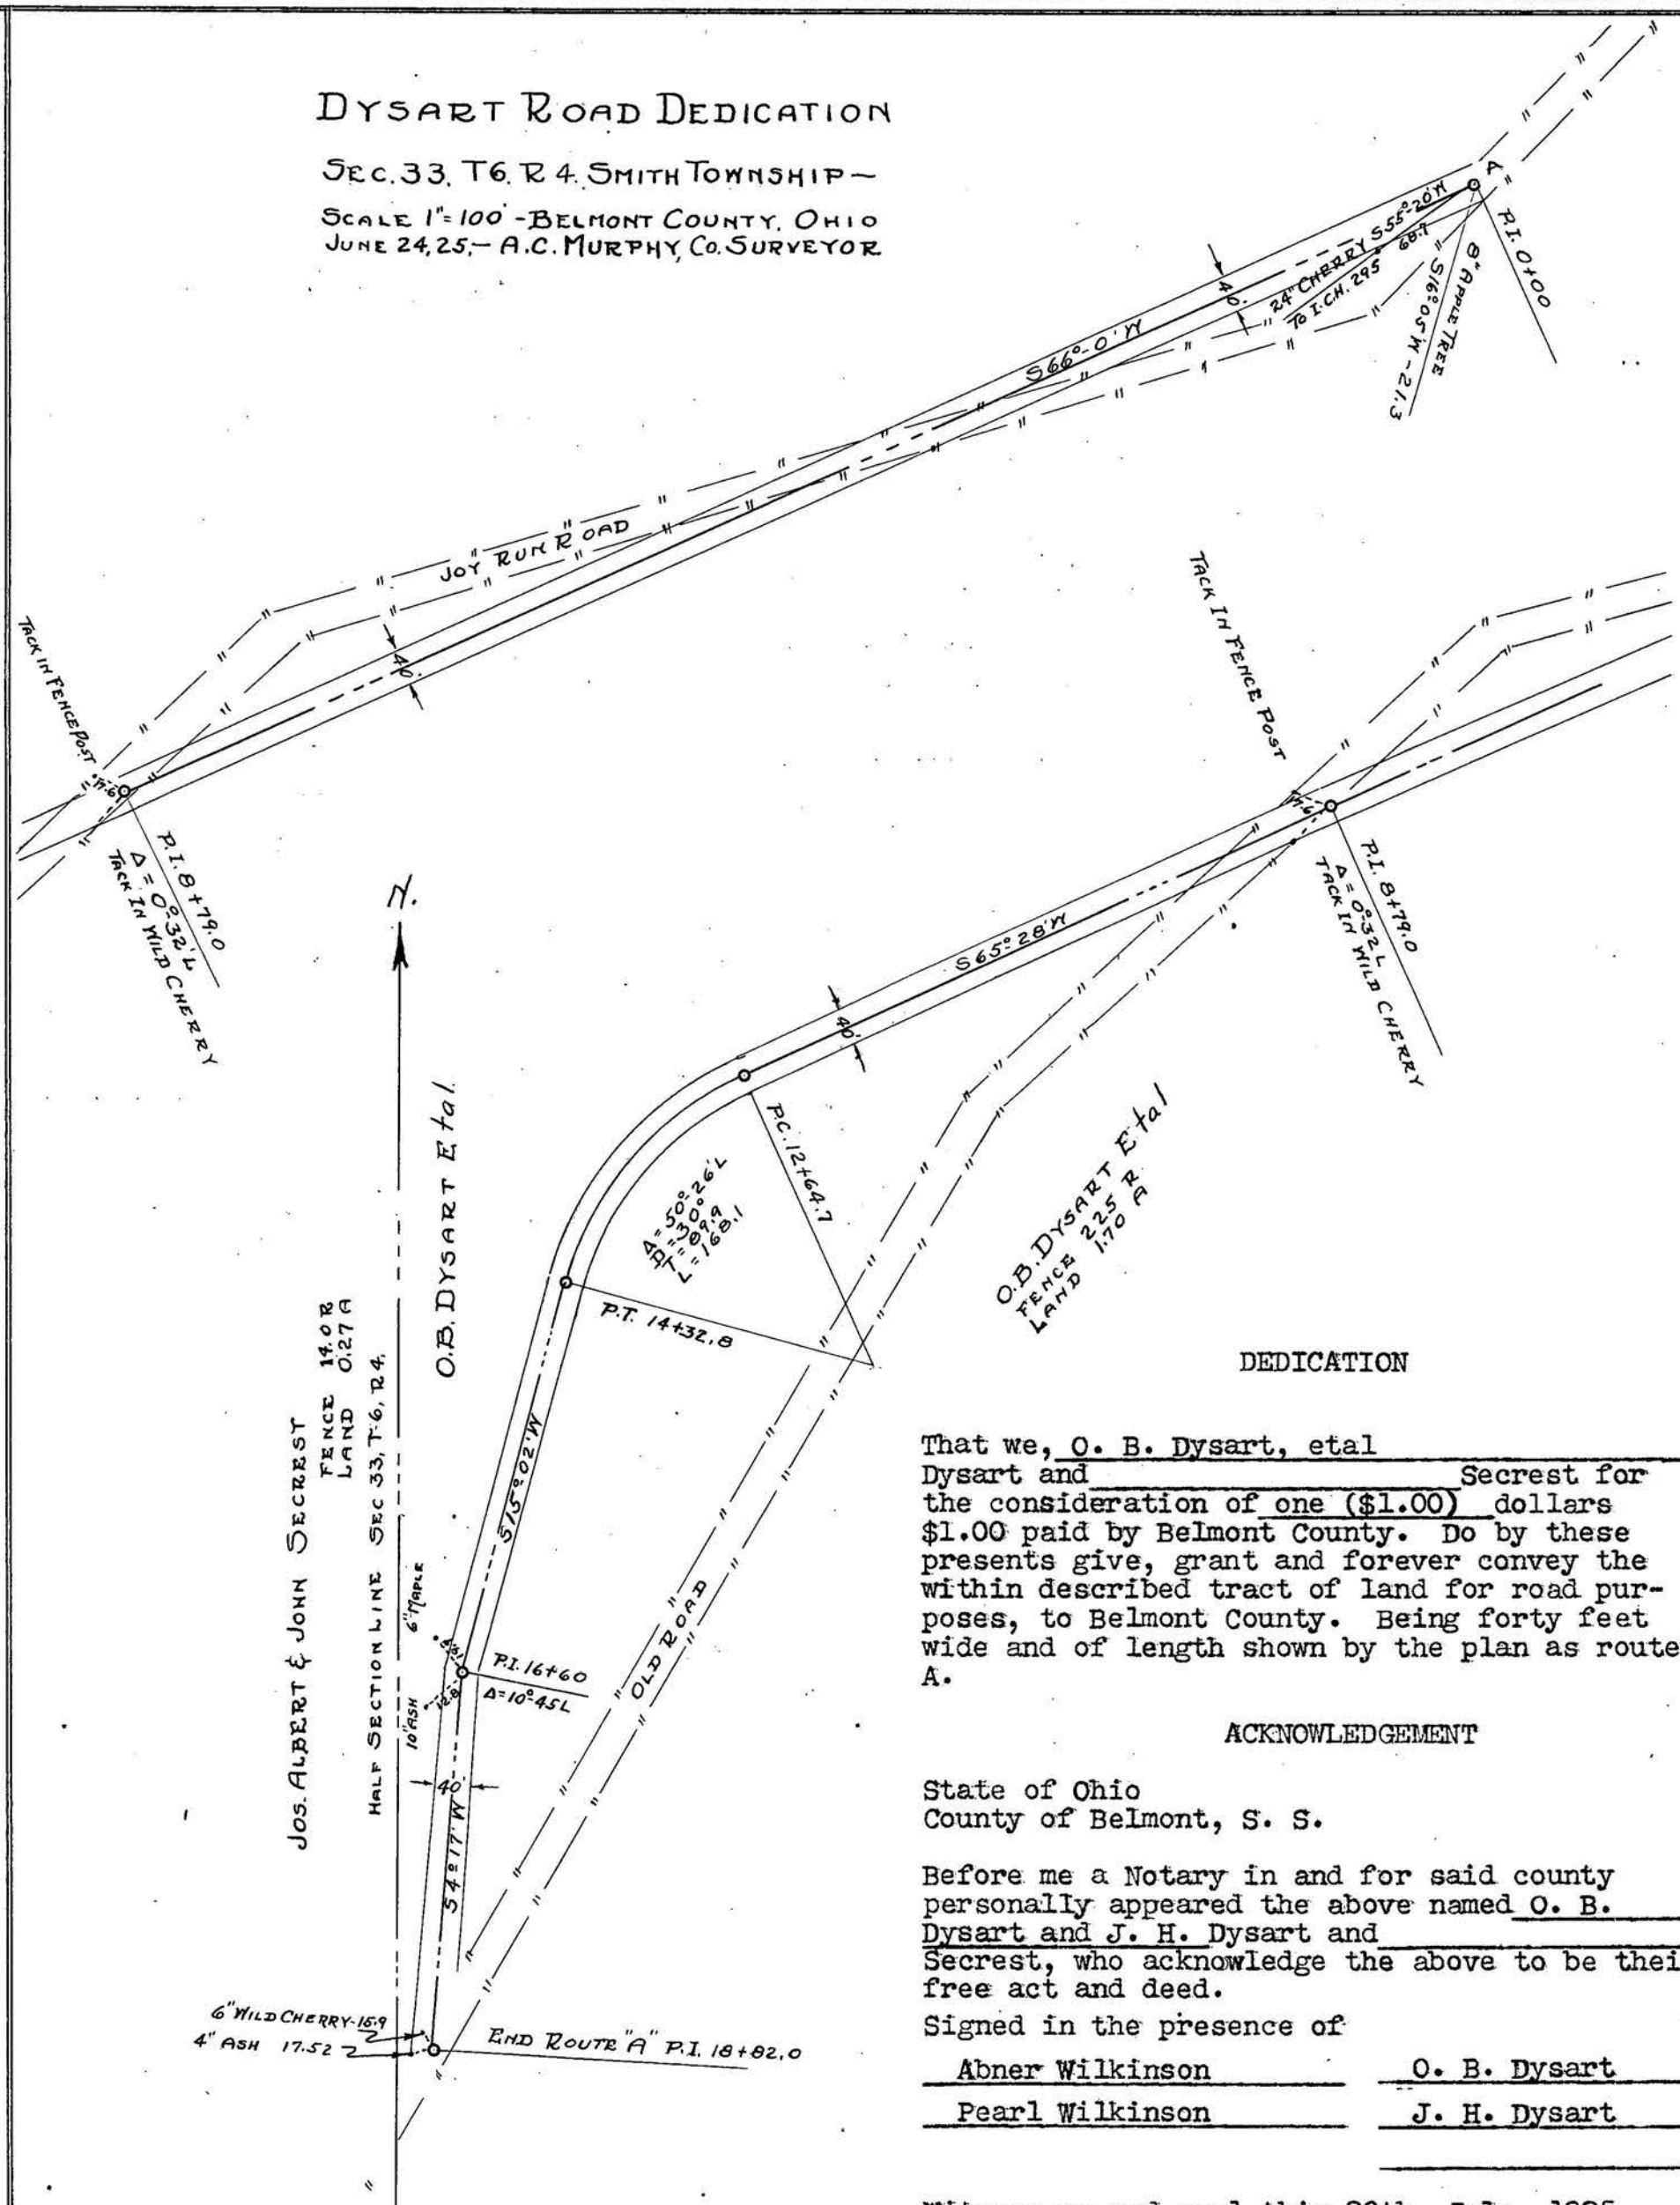

DEDICATION

That we, O. B. Dysart, et al
Dysart and Secrest for
 the consideration of one (\$1.00) dollars
 \$1.00 paid by Belmont County. Do by these
 presents give, grant and forever convey the
 within described tract of land for road pur-
 poses, to Belmont County. Being forty feet
 wide and of length shown by the plan as route
 A.

ACKNOWLEDGEMENT

State of Ohio
 County of Belmont, S. S.
 Before me a Notary in and for said county
 personally appeared the above named O. B.
Dysart and J. H. Dysart and
Secrest, who acknowledge the above to be their
 free act and deed.

Signed in the presence of
Abner Wilkinson O. B. Dysart
Pearl Wilkinson J. H. Dysart

Witness my and seal this 20th July, 1925.

Abner Wilkinson
 Notary Public

PLAT CERTIFICATE

I hereby certify that this is a correct plat
 of the road dedication of O. B. Dysart, et al
 and Jas. Secrest, et al for the Joy Run Road
 in Section 33, Township 6, Range 4 in Smith
 Township, Belmont County, Ohio, as all refer-
 ences are shown and the bearings and distances
 are given and all correct.

A. C. Murphy
 County Engineer

July 27, 1925
 Dedication Accepted
 J. F. Shry
 J. W. Dillon
 C. W. Wise

Plat of the.....of a public road in.....Township.

Range..... Township..... Section.....

St. Clairsville, Ohio,.....19.....

The Board of Commissioners of Belmont County, Ohio, met this day in.....session, present, and Commissioners and, Auditor and Secretary of the Board, and it appearing that in the matter of the.....of the public road petitioned for by.....and others, the same came on to be heard for final hearing in the matter of granting said improvement, on this.....day of.....19....., and that notice thereof has been given as provided by law, and the former orders made herein, and after having made a view of said proposed road improvement, and having had the report of the Surveyor read, and heard the protests for and against the same, find that said improvement will.....serve the public convenience and welfare and improvement is.....granted, and the same is hereby ordered.....

and the.....day of.....19....., at.....o'clock.....M., is fixed as the date for hearing claims for compensation and damages.

And it is further ordered that the Auditor cause notice in writing to be given to the owners through or upon whose lands said improvement is established, and this matter is adjourned to said date.

Attest:

.....
County Auditor.

.....
.....
.....
Commissioners.

St. Clairsville, Ohio,.....19.....

The Board of Commissioners of Belmont County, Ohio, met this day in.....session,
present, and Commissioners
and, Auditor and Secretary of the Board, and it appearing that
in the matter of the.....of the public road petitioned for by.....

..... and others
having given notice in writing of.....intention to appeal from

.....
it is ordered that the amount of.....appeal bond, the said
being, be fixed at \$.....(no bond is required of) and upon the filing of such bond
the Auditor is to make a transcript of the procedure herein, and file the same in the Probate Court of this County.

Attest:

.....
County Auditor.

.....
.....
.....
Commissioners.

In the Matter of the.....of a
Public Road, Improvement No.....
Petitioned for by
..... and others.

AS TO FILING APPEAL BOND

.....appeals from an order of the County Commissioners of
Belmont County, made at the.....session, 19.....,
of said public road, and has this day filed.....appeal bond approved by County Auditor.

.....
County Auditor.