

ROAD PETITION

For the Alteration of a Road in Wayne Township,  
Improvement No. 3 Petitioned for by B. F. Jenewein and Others.

TO THE BOARD OF COMMISSIONERS OF BELMONT COUNTY, OHIO:

The undersigned petitioners resident freeholders of said County, residing in the vicinity of the proposed improvement hereinafter described, respectfully represent that the public convenience requires the

Alteration of a Public Road on the line hereinafter described; and pray that you will institute and order the proper proceedings for said improvement, to-wit: Beginning at a point in the southeast quarter of Section Four (4) Township Six (6) of Range Five (5) Wayne Township, Belmont County, Ohio, on the south boundary line of lands of B. F. Jenewein in said section four (4) at the Fording in Captina Creek of the Federal Hill Road in said Wayne Township, and running thence in a northwesterly direction through the said lands of B. F. Jenewein to the line of lands of E. H. Jenewein; thence north on the line of lands of said B. F. Jenewein and E. H. Jenewein situate in said section four (4) to the point of intersection with the new public road leading up Captina Creek, the place of termination in the northeast quarter of said section four (4).

Dated this 23 day of November A. D. 1915

PETITIONER'S NAMES	PETITIONER'S NAMES	PETITIONER'S NAMES
B. F. Jenewein	Hattie Price	J. A. Scott
J. W. White	John Rothenbuler	V. H. Stewart
S. C. Kinney	Etna C. Perkins	J. O. Kinney
E. J. Jenewein	L. C. Perkins	T. W. Brown
M. K. Ewers	William Williams	

Filed November 23, 1915 A. D. 19

*KNOW ALL MEN BY THESE PRESENTS:*

That we, B. F. Jenewein and E. H. Jenewein  
are held and firmly bound unto the State of Ohio, for the use of Belmont County, in the penal sum of  
Two Hundred (\$200.00) Dollars, to the payment of  
which well and truly to be made, we do hereby jointly and severally bind ourselves, our heirs, executors  
and administrators.

Signed by us and dated at St. Clairsville, Ohio, this        day of  
December        A. D. 19 15

The conditions of the above obligation are such, that WHEREAS, application has been made by  
 B. F. Jenewein and others to the Board of Commissioners of the said Belmont County, for the Alteration of a public road, on briefly the following line, to-wit:

(For Description of Road see page 51 this Volume)

*THEREFORE if, 1st. The petition be not granted; or if 2nd. The Commissioners shall order a portion of the compensation and damages to be paid by the petitioners, and the petitioners fail to pay same by the time fixed by the Commissioners: Then in either such case the said applicants will pay into the treasury of said County the COSTS AND EXPENSES incurred in the proceedings for said improvement.*

*ATTEST:*

B. F. Jenewein

E. H. Jeneweine

*Filed*.....*A. D. 19*.....

St. Clairsville, Ohio, November 29 19 15

The Board of Commissioners of Belmont County, Ohio, met this day in Special session, present W. N. Miller, W. R. King, and F. A. Hagedorn Commissioners, and Bert W. Hopkins Auditor and Secretary of the Board, and it appearing that B. F. Jenewein and others, have filed a petition in the office of the Commissioners of the County, on the 27 day of November 19 15 for the Alteration of a public road, along the following route, to-wit: Beginning

For Description of Road see page 51 this Volume)

the same was this day considered by the Commissioners, and it appearing that said petition is regular and in conformity to law, and that the said B. F. Jenewein has filed herein a bond as required by law. It is ordered that the 4th day of January 19 16 at 10:00 o'clock A.M. be fixed as a date to view the same, at which date they will meet at Beginning Point and go over the route of said proposed road.

They also fixed the 11th day of January 19 16 at 10:00 o'clock A.M. as the date for final hearing at the office of the County Commissioners at which time it will be considered whether said improvement will be granted, and if granted, a time fixed for hearing claims for compensation and damages.

It is further ordered, that notice of the time and place of both such view and hearing be given by publication once a week for three consecutive weeks in the Barnesville Enterprise a newspaper published and having a general circulation in the County of Belmont.

Attest:

Bert W. Hopkins  
County Auditor.

W. N. Miller  
W. R. King  
F. A. Hagedorn  
Commissioners of Belmont County.

St. Clairsville, Ohio, ..... 19.....

The Board of Commissioners of Belmont County, Ohio, met this day in ..... session,  
present....., ..... and ..... Commissioners  
and ..... Auditor and Secretary of the Board and it appearing.....

St. Clairsville, Ohio, January 4 1916

The Board of Commissioners of Belmont County, Ohio, met this day in Special session, present W. N. Miller, W. R. King, and F. A. Hagedorn Commissioners and Bert W. Hopkins, Auditor and Secretary of the Board, and it appearing that in the matter of the Alteration of the public road, petitioned for by B. F. Jenewein and others, due and proper notice, proof of which is on file in this office, having been given of the time and place of meeting, to view the road petitioned for by B. F. Jenewein and others, in the Barnesville Enterprise, a newspaper of general circulation in said county as required by law, and the former orders of this Board, the commissioners on this 4th day of January 1916 met at the time and place in said notice designated, and did view the route of said proposed road improvement, and considering such improvement to be of sufficient public importance, it is ordered that the County Surveyor, make a plat and survey of the same and report to the Board in writing on or before the 11th day of January 1916 the time set for the hearing, and shall set forth in said report his opinion either for or against the granting of such proposed improvement, accompanied with a statement of the estimated compensation and damages due each person, firm or corporation, whose land is to be taken, if the proposed improvement is established. Such report shall also state the width of said improvement, which shall not be less than 30 feet nor more than 60 feet, and also recommend any changes in the improvement, which in his judgment, should be made.

Attest:

Bert W. Hopkins  
County Auditor.

W. N. Miller

W. R. King

F. A. Hagedorn

Commissioners.

## SURVEYOR'S REPORT ON ROAD.

Surveyor's Office, Belmont County,

St. Clairsville, Ohio, January 10 1916

To the Board of Commissioners of Belmont County, Ohio:

Pursuant to your order dated January 4, 1916, I make my report to you as follows in the matter of the Alteration of the public road petitioned for by B. F. Jenewein and others.

1. My opinion is that the granting of the improvement; but with the following changes, which in my judgment should be made, to-wit:

That the road as petitioned for should be granted for the following reasons; It shortens the distance for travel; makes better grade, better alignment, good road bed on which to build a road, a good intersection with the new road called the B. F. Jenewein Road No. 1; that all that portion of the old road<sup>be</sup>/vacted that is rendered useless by the establishing of the B. F. Jenewein No 1 & 2 roads as shown on plat hereto attached.

2. The width should be.....30.....feet.....

3. Estimated Compensation and Damages, due each person, firm or corporation, (with a \* before the name of each minor or other person under disability) to-wit:

NAME	AMOUNT (Written out)	AMOUNT (In figures)
B. F. Jenewein	Land, Twenty Five Dollars	\$25.00
E. H. Jenewein	" Twenty five Dollars	25.00
E. H. Jenewein,	29 Rds Fence @ 65¢ per Rod Eighteen and 85/100 Dollars	18.85
B. F. Jenewein	29 Rds Fence @ 65¢ per Rod Eighteen and 85/100 Dollars	18.85

My plat and survey is also attached hereto.

Respectfully submitted,

.....Harry E. Rice.....  
County Surveyor.

(For Plat of Road See Page 80 this Volume)

St. Clairsville, Ohio, January 11 19 16

The Board of Commissioners of Belmont County, Ohio, met this day in Special session, present W. N. Miller, W. R. King, and F. A. Hagedorn, Commissioners and Bert W. Hopkins Auditor and Secretary of the Board, and it appearing that in the matter of the Alteration of the Public Road petitioned for by B. F. Jenewein and others, the same came on to be heard for final hearing on the matter of granting said improvement, on this 11th day of January 19 16, and find that notice thereof has been given as provided by law, and the former orders made herein, and after having made a view of said proposed road improvement, and having had the report of the surveyor read, and heard the protests for and against the same, find that said improvement will serve the public convenience and welfare and said improvement is granted, and the same is hereby ordered established a public highway 30 feet wide.

And the 15 day of February 1916 at 10:00 o'clock A.M. is fixed as the date for hearing claims for compensation and damages.

And it is further ordered that the Auditor cause notice in writing to be given to the owner or owners through or upon whose lands said improvement is established, and this matter is adjourned to said date.

Attest:

Bert W. Hopkins County Auditor. W. N. Miller W. R. King F. A. Hagedorn Commissioners.

St. Clairsville, Ohio, 19

The Board of Commissioners of Belmont County, Ohio, met this day in session, present, and Commissioners and Auditor and Secretary of the Board, and it appearing that in the matter of the of the Public Road petitioned for by and others having given notice in writing of intention to appeal from it is ordered that the amount of appeal bond, the said being, be fixed at \$ (no bond is required of) and upon the filing of such bond the Auditor is directed to make a transcript of the procedure herein, and file the same in the Probate Court of this County.

Attest:

County Auditor. Commissioners.

In the Matter of the of a Public Road, Improvement No. Petitioned for by and others.

AS TO FILING APPEAL BOND

appeals from an order of the County Commissioners of Belmont County, Ohio, made at the session, 19, of said Public Road, and has this day filed appeal bond, approved by the County Auditor.


County Auditor.

Plat of the Alteration ~~Change~~ of a Public Road in Smith Township

Range 34 Township 6 Section 4 2892

**W. E. DUVALL.**

SCALE 1"=400' 1916.  
H. E. RICE, CO. H.S.

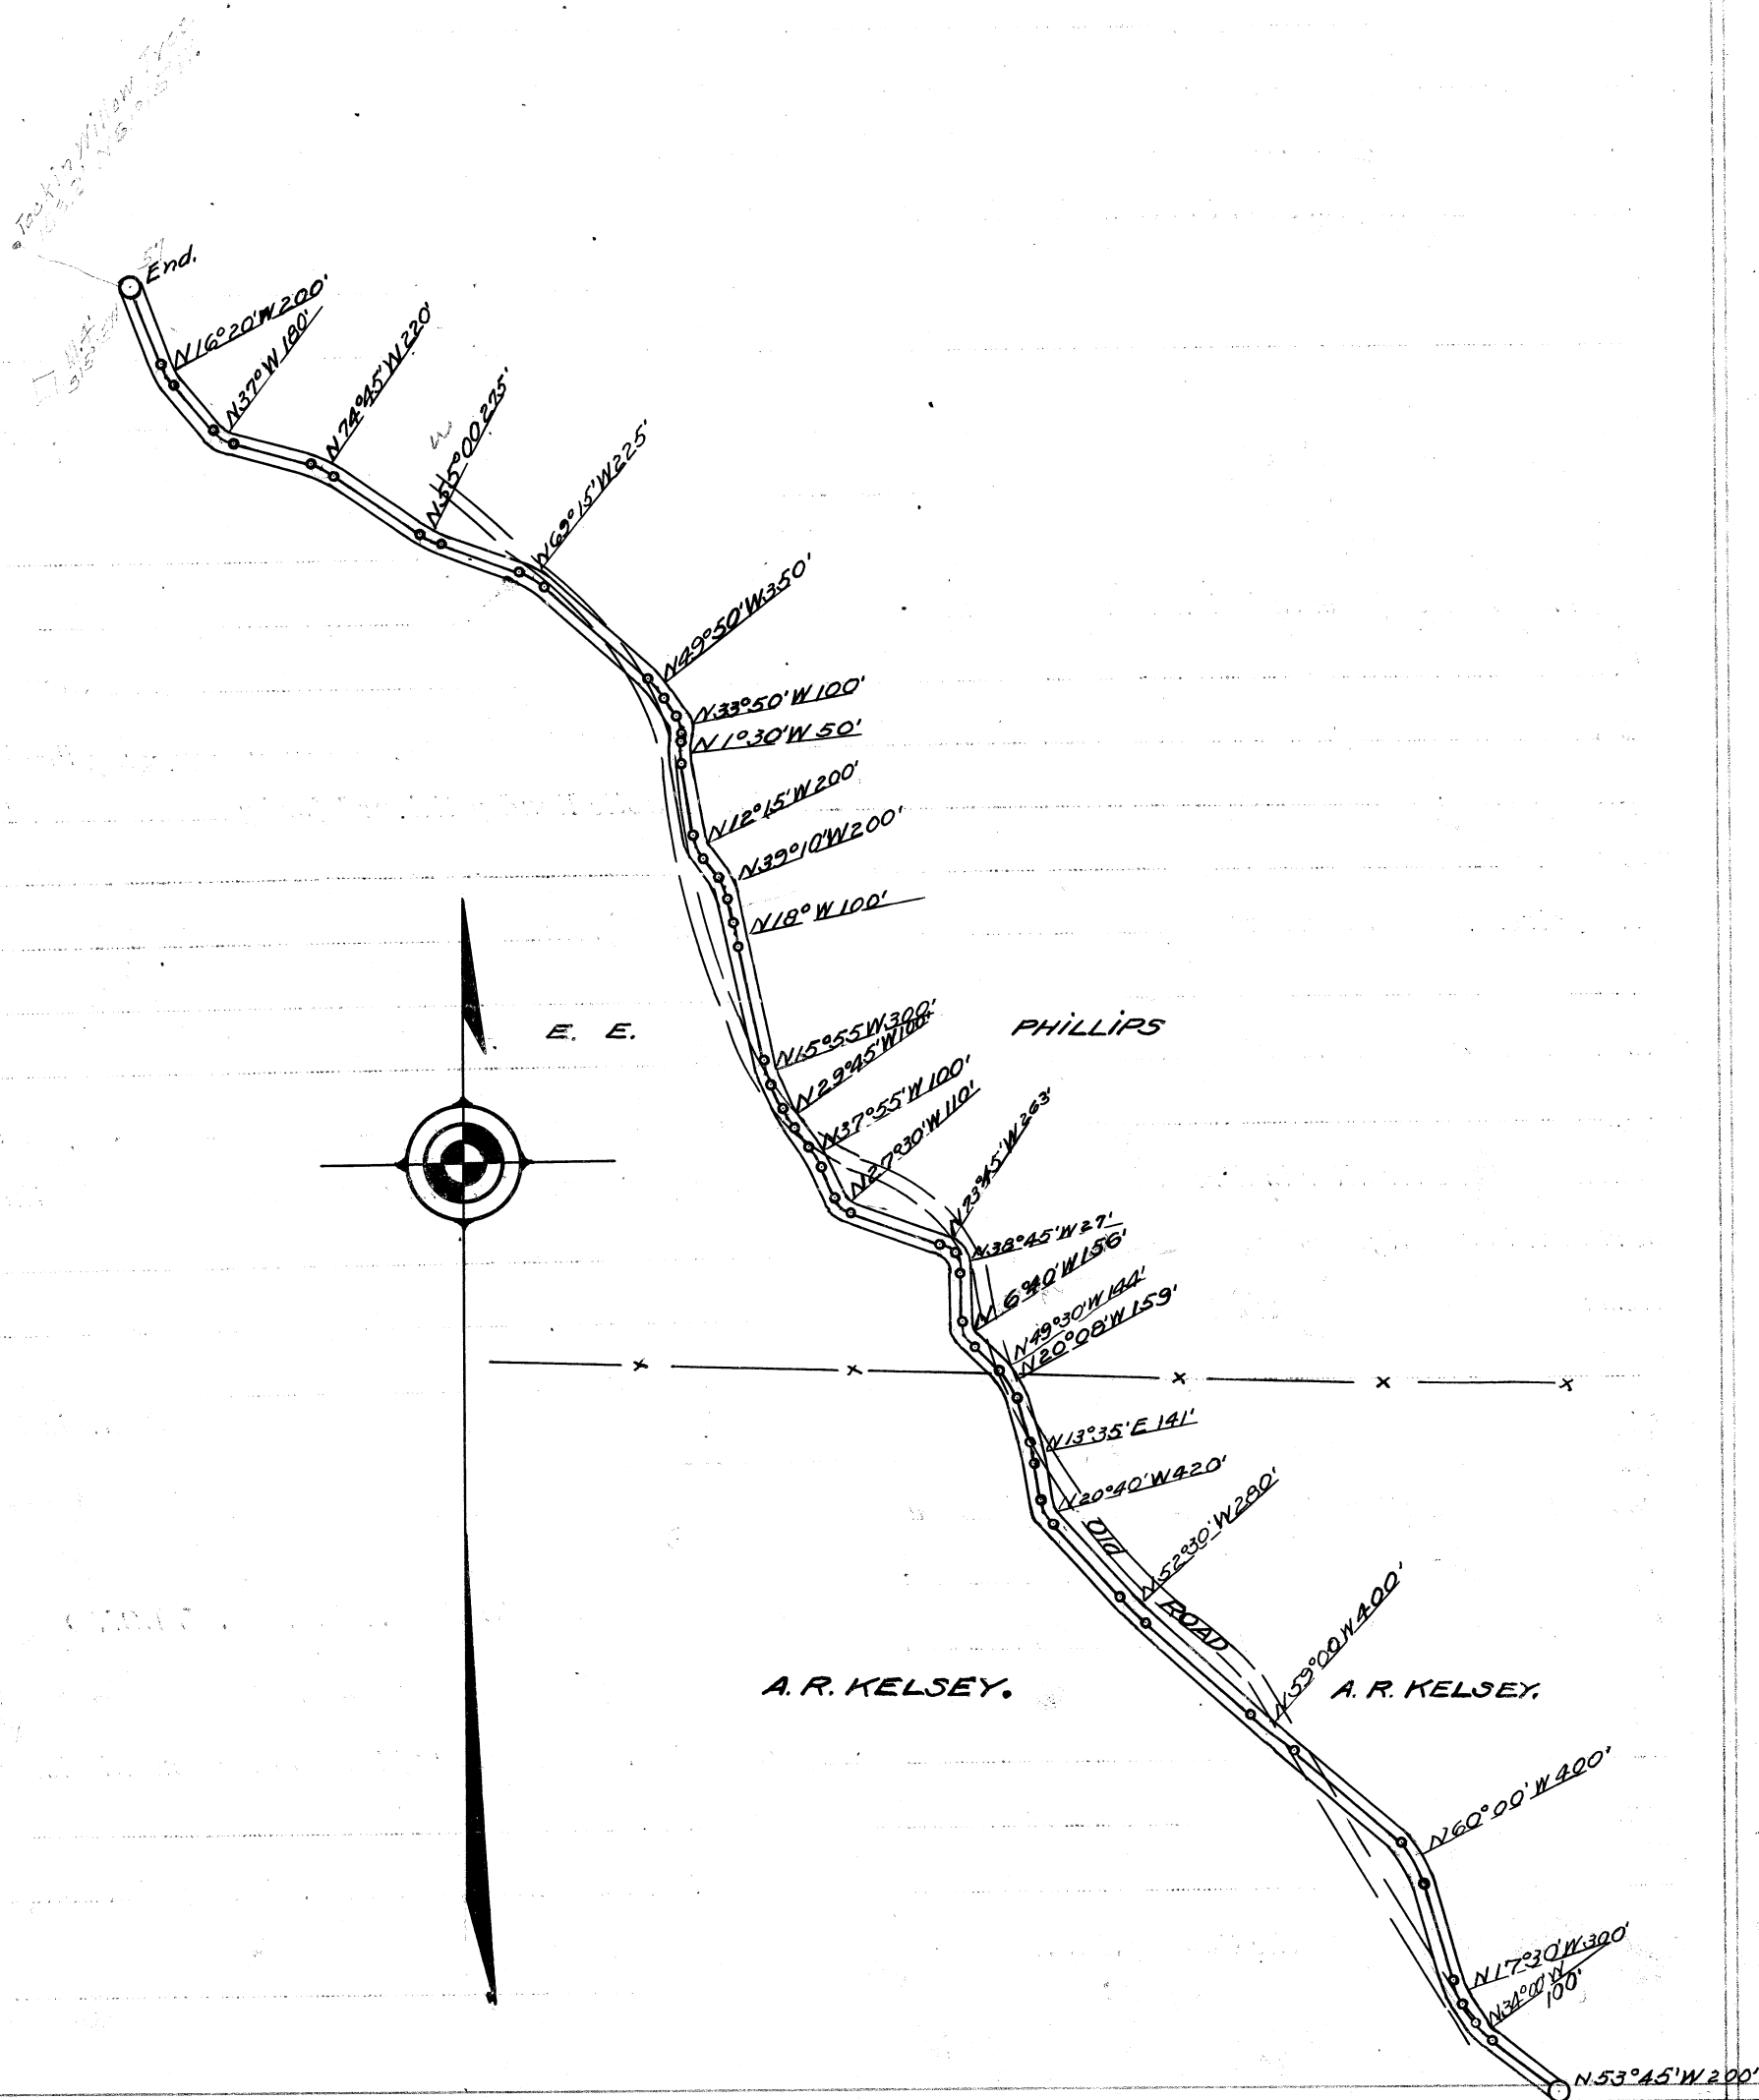



St. Clairsville, Ohio, February 15 19 16

The Board of Commissioners of Belmont County, Ohio, met this day in Special session, present W. N. Miller, W. R. King, and F. A. Hagedorn Commissioners and Bert W. Hopkins Auditor and Secretary of the Board, and it appearing that

in the matter of the Alteration of the public road, Improvement No. 3 petitioned for by B. F. Jenewein and others, this day this cause came on for hearing in the matter of award of compensation and damages to adjoining landowners and the commissioners find that notice of the time and place of this hearing has been given to all the owners of land taken for such improvement or abutting thereon, as provided by law, and the former orders herein. That after hearing all applications for compensation and damages filed herein, and considering all claims of minors and those under disabilities, in the judgment of the commissioners there is awarded and due to the following persons the sums respectively opposite their names.

B. F. Jenewain	Compensation	\$ 25.00	Damages	\$18.85
E. H. Jenewein	Compensation	\$ 25.00	Damages	\$18.85
	Compensation	\$	Damages	\$
	Compensation	\$	Damages	\$
	Compensation	\$	Damages	\$
	Compensation	\$	Damages	\$

The Commissioners further find and are of the opinion that said improvement is of sufficient importance to the public for all of the Compensation and Damages to be paid from the County Treasury.

It is further ordered that a record of the proceedings and the plat and survey be entered upon the road records of this County.

It is further ordered that upon the compensation and award being paid to the owners as above herein ordered, that the public road described as follows:

(For Description of Road see Surveyor's Report & Plat pages 56 and 58 this Volume)

be opened according to law, and that that part of the old road rendered unnecessary by the establishment and construction of said alteration be and the same is hereby vacated as shown by the surveyor's report and plat.

Attest: Bert W. Hopkins, County Auditor. W. N. Miller, W. R. King, F. A. Hagedorn Commissioners.

