


R-O-A-D- D-E-D-I-C-A-T-I-O-N

FOR THE ALTERATION OF A PUBLIC ROAD IN WAYNE TOWNSHIP
 IMPROVEMENT NO 38 Sec. 27, T. 6, R. 5, DEDICATED BY LEE R. CONOWAY AND OTHERS

Scale 1"=100' Oct. 1917.

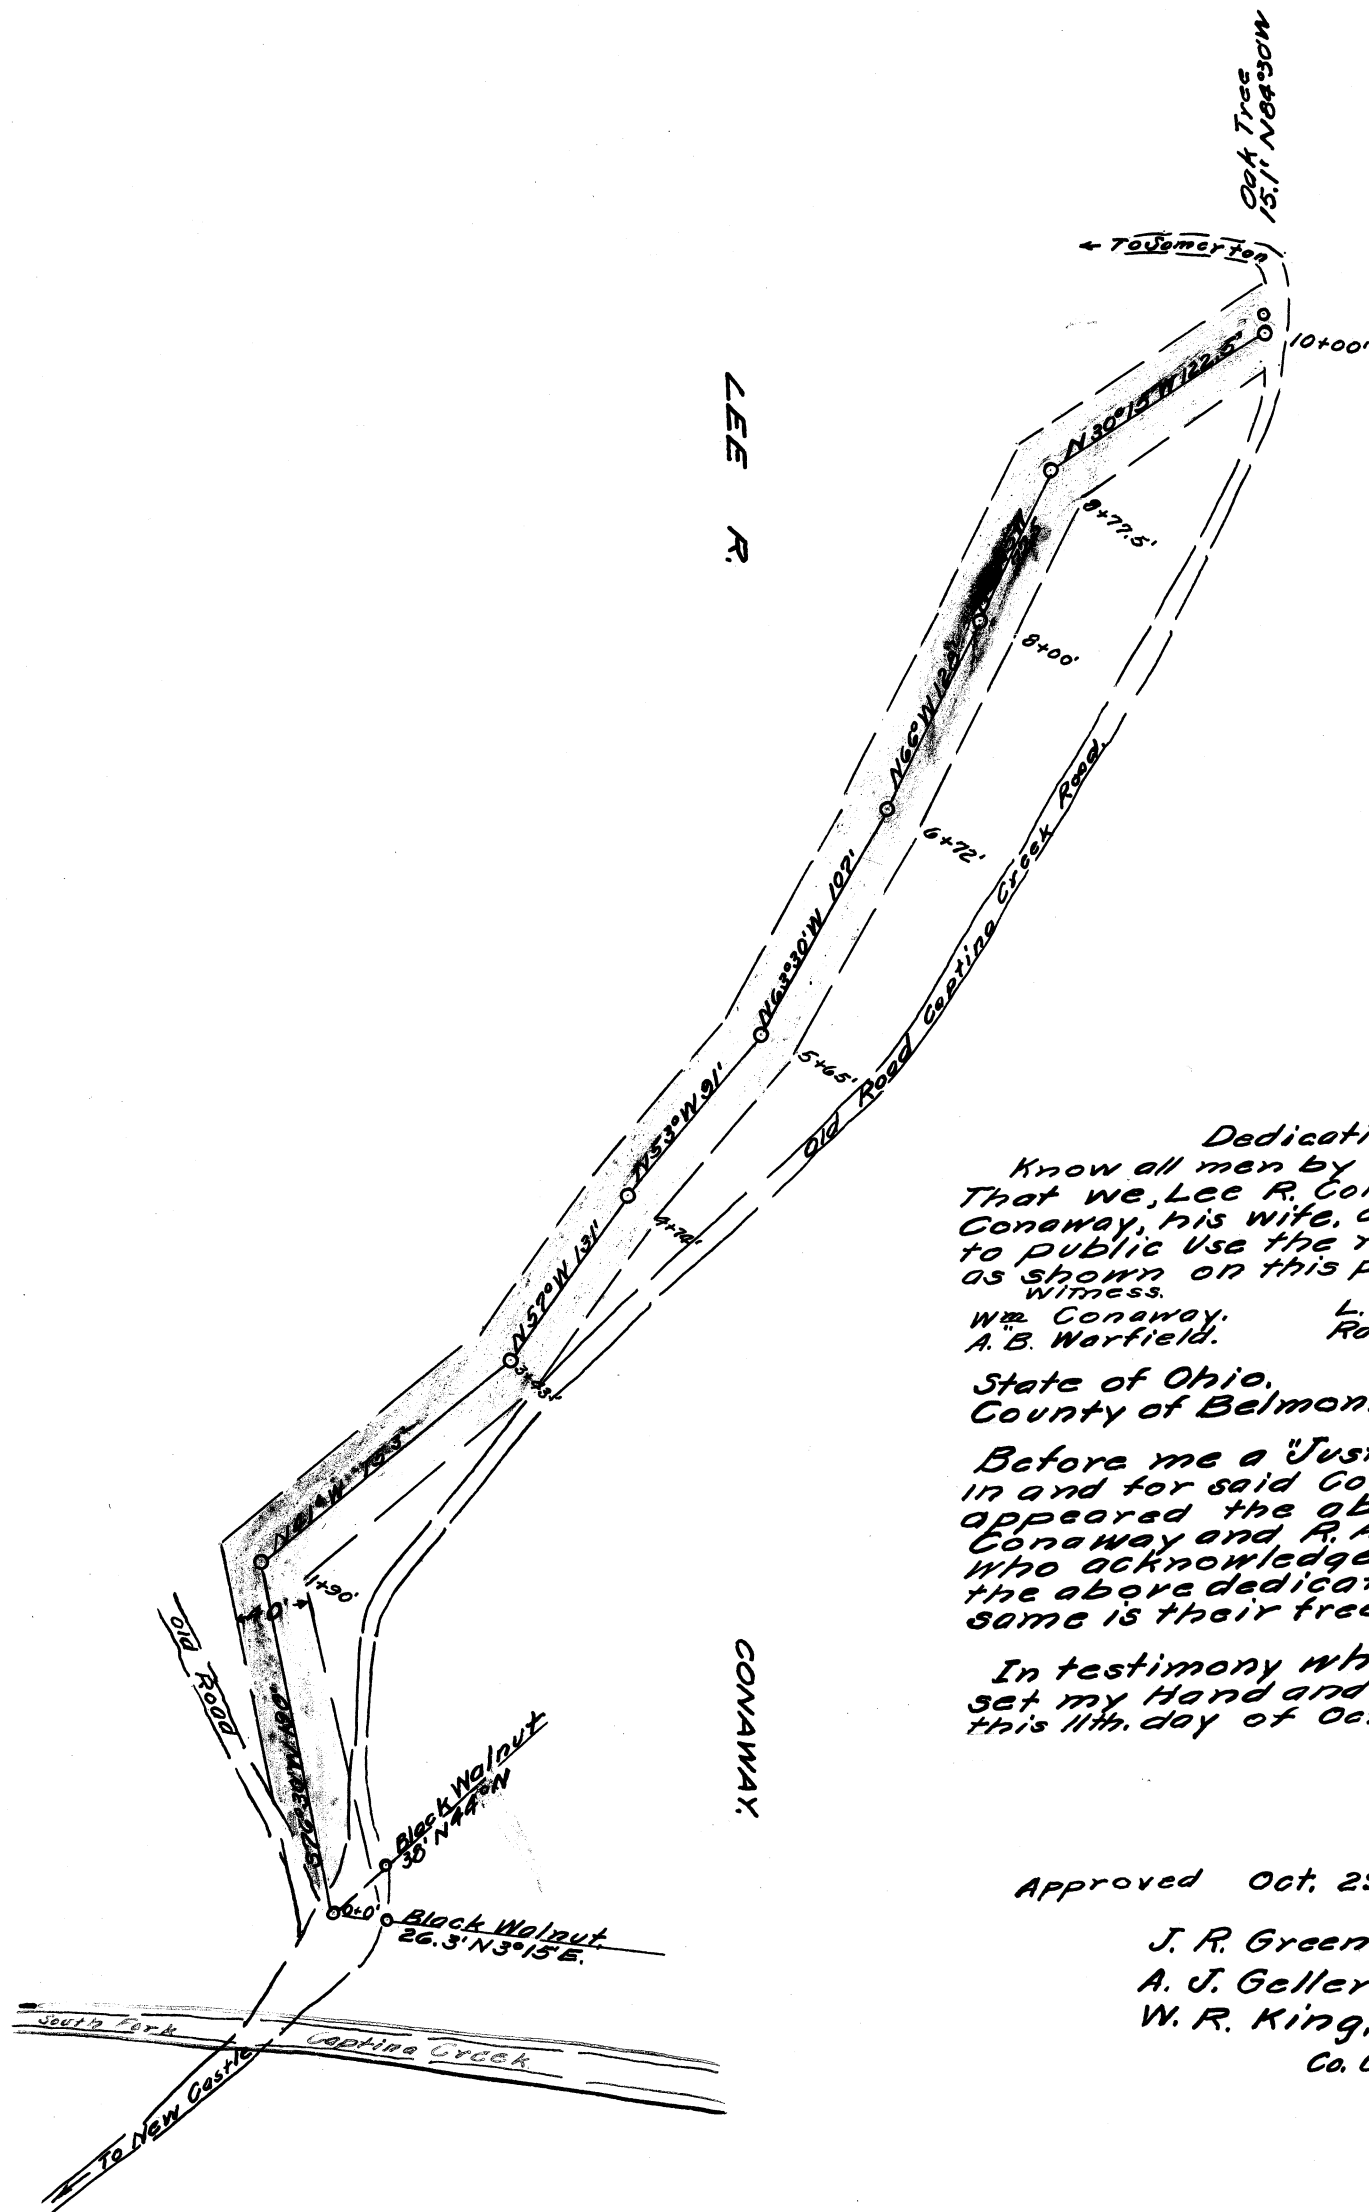

Dedication.
 Know all men by these Presents
 That we, Lee R. Conoway and R. A.
 Conoway, his wife, do hereby dedicate
 to public use the roadway, 40 Ft. wide
 as shown on this plat.

Witness,
 W. R. Conoway, L. R. Conoway,
 A. B. Warfield, Rachel Conoway.

State of Ohio,
 County of Belmont, SS.

Before me a "Justice of the Peace"
 in and for said County personally
 appeared the above named Lee R.
 Conoway and R. A. Conoway, his wife,
 who acknowledged that they did sign
 the above dedication and that the
 same is their free act and deed.

In testimony whereof I hereunto
 set my Hand and Seal at Jerusalem, O.
 this 11th. day of October, 1917.
 A. B. Warfield,
 Justice of the Peace.

Approved Oct. 29, '17.

J. R. Greenlee,
 A. J. Geller,
 W. R. King,
 Co. Comm.

St. Clairsville, Ohio, October 29, 1917.

The Board of Commissioners of Belmont County, Ohio, met this day in special session, present J. R. Greenlee, A. J. Geller and W. R. King, Commissioners and Bert W. Hopkins, Auditor and Secretary of the Board, and it appearing that Lee R. Conoway, having filed a plat in the office of the Commissioners of Belmont County, Ohio, on this the 29th day of October, 1917, dedicating certain lands for the alteration of Captina Creek Road, in Wayne Township, Section 2, T. 6 R. 5 and known as the "Dedication of Lee R. Conoway Road" with a description attached thereto as follows to-wit:- Beginning for the same about 40 feet northwest of the south fork of Captine Creek S. three degrees 15' W. from Black Walnut, 26.3' northwest of Conoway's House, at the forks of the Roads; thence in a generally northwesterly direction over the lands of Lee R. Conoway for a distance of 10,000 feet to a stake in the Captina Creek Road, which is south 84 degrees, 30' E. from a 15" oak tree. and the same is this day considered by the Board of Commissioners, and it appearing that said plat and description is regular, and in conformity to law. It is ordered that the 4th day of December, 1917, at one o'clock P. M. be fixed as the date to view the same at which date they will meet at the commencing point of said proposed road, and go over the route of the same. They also fix the date of December 31, 1917, at one o'clock P. M. as the date for final hearing at the office of the County Commissioners at which time it will be considered whether said improvement will be granted, and if granted, a time fixed for hearing claims for compensation and Damages. It is further ordered that notice of the time and place for both such view and hearing be given by publication, once a week, for three consecutive weeks in the Barnesville Enterprise a newspaper published and having a general circulation in the County of Belmont.

ATTEST:

Bert W. Hopkins, County Auditor.

J. R. Greenlee,

A. J. Geller

W. R. King

Commissioners

St. Clairsville, Ohio, December 4, 1917 19

The Board of Commissioners of Belmont County, Ohio, met this day in Regular session, present J. R. Greenlee, A. J. Geller, and W. R. King Commissioners and Bert W. Hopkins Auditor and Secretary of the Board, and it appearing that in the matter of the Alteration of the Captina Creek Road in Wayne Township of the public road, ~~petitioned for by~~ the Dedication of Lee R. Conoway and others, due and proper notice, proof of which is on file in this office, having been given of the time and place of meeting, to view the road ~~petitioned for by~~ so dedicated by Lee R. Conoway and others, in the Barnesville Enterprise newspaper of general circulation in said county as required by law, and the former orders of this Board, the commissioners on this 4th day of December 1917 met at the time and place in said notice designated, and did view the route of said proposed road improvement, and considering such improvement to be of sufficient public importance, it is ordered that the County Surveyor, make a plat and survey of the same and report to the Board in writing on or before the 31st day of December 1917 the time set for the hearing, and shall set forth in said report his opinion either for or against the granting of such proposed improvement, ~~accompanied with statement of the estimated compensation and damages due each person, firm or corporation, whose land is to be taken, if the proposed improvement is established~~ Such report shall also state the width of said improvement, which shall not be less than 30 feet nor more than 60 feet, and also recommend any changes in the improvement, which in his judgment, should be made.

Attest: Bert W. Hopkins, County Auditor. J. R. Greenlee, A. J. Geller, W. R. King Commissioners.

SURVEYOR'S REPORT ON ROAD.

Surveyor's Office, Belmont County, St. Clairsville, Ohio, December 31, 1917

To the Board of Commissioners of Belmont County, Ohio: Pursuant to your order dated December 4, 1917, I make my report to you as follows in the matter of the Dedication of the public road ~~petitioned for by~~ Lee R. Conoway and others.

- 1. My opinion is in favor of the granting of the improvement; ~~with the following changes, which in my judgment should be made, to wit~~ and shown by the map and description filed with the dedication for such improvement.
- 2. That further surveys, plats etc. are unnecessary.

St. Clairsville, Ohio, December 31, 1917. 19

The Board of Commissioners of Belmont County, Ohio, met this day in Special session, present J. R. Greenlee, A. J. Geller, and W. R. King Commissioners and Bert W. Hopkins, Auditor and Secretary of the Board, and it appearing that in the matter of the Alteration by Dedication of the Public Road petitioned for by Lee R. Conoway and others, the same came on to be heard for final hearing on the matter of granting said improvement, on this 31st day of December 1917, and find that notice thereof has been given as provided by law, and the former orders made herein, and after having made a view of said proposed road improvement, and having had the report of the surveyor read, and heard the protests for and against the same, find that said improvement will serve the public convenience and welfare and said improvement is granted, and the same is hereby ordered established

And the 21st day of January 1918 at 10:00 o'clock A.M. is fixed as the date for hearing claims for compensation and damages.

And it is further ordered that the Auditor cause notice in writing to be given to the owner or owners through or upon whose lands said improvement is established, and this matter is adjourned to said date.

Attest: J. R. Greenlee, Bert W. Hopkins, County Auditor. A. J. Geller, W. R. King. Commissioners.

St. Clairsville, Ohio, 19

The Board of Commissioners of Belmont County, Ohio, met this day in session, present, and Commissioners and, Auditor and Secretary of the Board, and it appearing that in the matter of the of the Public Road petitioned for by and others having given notice in writing of intention to appeal from it is ordered that the amount of appeal bond, the said being, be fixed at \$ (no bond is required of) and upon the filing of such bond the Auditor is directed to make a transcript of the procedure herein, and file the same in the Probate Court of this County.

Attest: County Auditor. Commissioners.

In the Matter of the of a Public Road, Improvement No. AS TO FILING APPEAL BOND Petitioned for by and others. appeals from an order of the County Commissioners of Belmont County, Ohio, made at the session, 19, of said Public Road, and has this day filed appeal bond, approved by the County Auditor. County Auditor.

Plat of the.....of a Public Road in.....Township

Range.....Township.....Section.....

66

St. Clairsville, Ohio, January 21, 1918 19

The Board of Commissioners of Belmont County, Ohio, met this day in Special session, present J. R. Greenlee, A. J. Geller, and W. R. King Commissioners and Bert W. Hopkins, Auditor and Secretary of the Board, and it appearing that

in the matter of the Alteration by Dedication of the public road, Improvement No. 38 petitioned for by Lee R. Conoway and others, this day this cause came on for hearing in the matter of award of compensation and damages to adjoining landowners and the commissioners find that notice of the time and place of this hearing has been given to all the owners of land taken for such improvement or abutting thereon, as provided by law, and the former orders herein. That after hearing all applications for compensation and damages filed herein, and considering all claims of minors and those under disabilities, in the judgment of the com-

missioners there is awarded and due to the following persons the sums respectively opposite their names. is no Compensation and Damages due any of the land owners affected by such improvement

Compensation	\$	Damages	\$
Compensation	\$	Damages	\$
The Commissioners further find and are of the opinion that said improvement is of sufficient im- portance to the public for all of the Compensation and Damages to be paid from the County Treasury

It is further ordered that a record of the proceedings and the plat and survey be entered upon the road records of this County. That the public road described in the surveyor's report, plat and survey,

is further ordered that upon the compensation and damages being paid to the owners as above herein ordered that the public road described as follows

be opened according to law.

Attest: Bert W. Hopkins, County Auditor. J. R. Greenlee, A. J. Geller, W. R. King Commissioners.

