

### ROAD PETITION

For the Alteration and Location of a Road in Union & Wheeling Township,  
Improvement No. 41 Petitioned for by C. D. Conrow and Others.

TO THE BOARD OF COMMISSIONERS OF BELMONT COUNTY, OHIO:

The undersigned petitioners resident freeholders of said County, residing in the vicinity of the proposed improvement hereinafter described, respectfully represent that the public convenience requires the Alteration and Location of a Public Road on the line hereinafter described; and pray that you will institute and order the proper proceedings for said improvement, to-wit: Beginning according to Map Attached.

Beginning at a stake 16 1/2 feet east and 230 feet south 16 degrees.05 minutes west from the north east corner of Paul Yauswiak land, in the northwest quarter of Section 12, in Union Township Belmont County, Ohio, from which an elm tree stands 30.5 feet north 31 degrees 10 minutes west. thence north 16 degrees .05 W. 5.22 feet to a stake thence N. 63 degrees 40 minutes 307 feet to a stake in the center of road leading from flushing to uniontown from which a telephone pole stands 14.5 feet S. 26 degrees 20 minutes W. Total distance 829 feet.

Dated this \_\_\_\_\_ day of \_\_\_\_\_ A. D. 19\_\_\_\_\_

PETITIONER'S NAMES	PETITIONER'S NAMES	PETITIONER'S NAMES
C. D. Conrow	O. S. Holloway	C. W. Harris
C. W. Lose, M. D.	S. L. Louden	H. E. Holsworth
C. A. Branz	Recchia Bros	W. M. Fulton
Julius Sylvestra	W. C. Caldwell	E. E. Brown
		James Gaffney

Filed January 8, 1918 A. D. 19\_\_\_\_\_

*KNOW ALL MEN BY THESE PRESENTS:*

*That we,..... and.....*  
*are held and firmly bound unto the State of Ohio, for the use of Belmont County, in the penal sum of*  
*One Hundred.....Dollars, to the payment of*  
*which well and truly to be made, we do hereby jointly and severally bind ourselves, our heirs, executors*  
*and administrators.*

*Signed by us and dated at.....Ohio, this.....day of*  
*.....A. D. 19.....*

*The conditions of the above obligation are such, that WHEREAS, application has been made by*  
*.....and others to the Board of Commissioners of the said Bel-*  
*mont County, for the.....of a public road, on briefly the following line, to-wit:*

*(As per blue print attached to petition)*

*THEREFORE if, 1st. The petition be not granted; or if 2nd. The Commissioners shall order a portion of the*  
*compensation and damages to be paid by the petitioners, and the petitioners fail to pay same by the time fixed by the*  
*Commissioners: Then in either such case the said applicants will pay into the treasury of said County the COSTS*  
*AND EXPENSES incurred in the proceedings for said improvement.*

*ATTEST:*

.....  
.....

.....  
C. W. House

.....  
C. W. Lose, M. D.

.....  
Recchia Bros

*Filed.....A. D. 19.....*

St. Clairsville, Ohio, January 8, 1918 19

The Board of Commissioners of Belmont County, Ohio, met this day in Special session, present J. R. Greenlee, A. J. Geller, and W. R. King Commissioners, and Bert W. Hopkins Auditor and Secretary of the Board, and it appearing that C. D. Conrow and others, have filed a petition in the office of the Commissioners of the County, on the 8th day of January 1918 for the Alteration and Location of a

public road, along the following route, to-wit: Beginning at a stake 16 1/2 feet east and 230 feet south 16 degrees .05 minutes west from the northeast corner of Paul Wauswiak land in the northwest quarter of section 12 in Union Township, Belmont County, Ohio, from which an elm tree stands 30.5 feet N. 31 degrees and 10 minutes west thence North 16 degrees .05 minutes west 522 feet to a stake; thence north 63 degrees 40 minutes west 307 feet to a stake in the center of road leading from Flushing to Uniontown from which a telephone pole stands 145 feet south 26 degrees 20 minutes W. Total Distance 829 feet.

the same was this day considered by the Commissioners, and it appearing that said petition is regular and in conformity to law, and that the said C. D. Conrow has filed herein a bond as required by law. It is ordered that the 4th day of February 1918 at 3.00 o'clock P.M. be fixed as a date to view the same, at which date they will meet at the commencing point and go over the route of said proposed road.

They also fixed the 18th day of February 1918 at 1.00 o'clock P.M. as the date for final hearing at the office of the County Commissioners at which time it will be considered whether said improvement will be granted, and if granted, a time fixed for hearing claims for compensation and damages.

It is further ordered, that notice of the time and place of both such view and hearing be given by publication once a week for three consecutive weeks in the St. Clairsville Gazette a newspaper published and having a general circulation in the County of Belmont.

Attest:

Bert W. Hopkins  
County Auditor.

J. R. Greenlee  
A. J. Geller  
W. R. King  
Commissioners of Belmont County.

St. Clairsville, Ohio, ..... 19.....

The Board of Commissioners of Belmont County, Ohio, met this day in ..... session,  
present....., ..... and..... Commissioners  
and..... Auditor and Secretary of the Board and it appearing.....

St. Clairsville, Ohio, February 4, 1918 19

The Board of Commissioners of Belmont County, Ohio, met this day in Special session, present J. R. Greenlee, A. J. Geller, and W. R. King Commissioners and Bert W. Hopkins, Auditor and Secretary of the Board, and it appearing that in the matter of the Alteration & Location of the public road, petitioned for by C. D. Conrow and others, due and proper notice, proof of which is on file in this office, having been given of the time and place of meeting, to view the road petitioned for by C. D. Conrow and others, in the St. Clairsville Gazette newspaper of general circulation in said county as required by law, and the former orders of this Board, the commissioners on this 4th day of February 1918 met at the time and place in said notice designated, and did view the route of said proposed road improvement, and considering such improvement to be of sufficient public importance, it is ordered that the County Surveyor, make a plat and survey of the same and report to the Board in writing on or before the 18th day of February 1918 the time set for the hearing, and shall set forth in said report his opinion either for or against the granting of such proposed improvement, accompanied with a statement of the estimated compensation and damages due each person, firm or corporation, whose land is to be taken, if the proposed improvement is established. Such report shall also state the width of said improvement, which shall not be less than 30 feet nor more than 60 feet, and also recommend any changes in the improvement, which in his judgment, should be made.

Attest: Bert W. Hopkins County Auditor. J. R. Greenlee, A. J. Geller, W. R. King Commissioners.

### SURVEYOR'S REPORT ON ROAD.

Surveyor's Office, Belmont County,  
St. Clairsville, Ohio, 19

To the Board of Commissioners of Belmont County, Ohio:  
Pursuant to your order dated 19, I make my report to you as follows in the matter of the of the public road petitioned for by and others.

1. My opinion is the granting of the improvement; but with the following changes, which in my judgment should be made, to-wit:

2. The width should be.....33.....feet.....

3. Estimated Compensation and Damages, due each person, firm or corporation, (with a \* before the name of each minor or other person under disability) to-wit:

*NAME*

*AMOUNT  
(Written out)*

*AMOUNT  
(In figures)*

*My plat and survey is also attached hereto.*

*Respectfully submitted,*

.....  
*County Surveyor.*

St. Clairsville, Ohio, February 18, 1918 19

The Board of Commissioners of Belmont County, Ohio, met this day in Special session, present J. R. Greenlee, A. J. Geller, and W. R. King Commissioners and Bert W. Hopkins Auditor and Secretary of the Board, and it appearing that in the matter of the Alteration & Location of the Public Road petitioned for by C. D. Conrow and others, the same came on to be heard for final hearing on the matter of granting said improvement, on this 18th day of February 1918, and find that notice thereof has been given as provided by law, and the former orders made herein, and after having made a view of said proposed road improvement, and having had the report of the surveyor read, and heard the protests for and against the same, find that said improvement will serve the public convenience and welfare and said improvement is granted, and the same is hereby ordered Established

And the 11th day of March 19 18 at 1.00 o'clock P.M. is fixed as the date for hearing claims for compensation and damages.

And it is further ordered that the Auditor cause notice in writing to be given to the owner or owners through or upon whose lands said improvement is established, and this matter is adjourned to said date.

Attest: Bert W. Hopkins County Auditor. J. R. Greenlee A. J. Geller W. R. King Commissioners.

St. Clairsville, Ohio, 19

The Board of Commissioners of Belmont County, Ohio, met this day in session, present, and Commissioners and Auditor and Secretary of the Board, and it appearing that in the matter of the of the Public Road petitioned for by and others having given notice in writing of intention to appeal from it is ordered that the amount of appeal bond, the said being, be fixed at \$ (no bond is required of) and upon the filing of such bond the Auditor is directed to make a transcript of the procedure herein, and file the same in the Probate Court of this County.

Attest: County Auditor. Commissioners.

In the Matter of the of a Public Road, Improvement No. Petitioned for by and others.

AS TO FILING APPEAL BOND


appeals from an order of the County Commissioners of Belmont County, Ohio, made at the session, 19, of said Public Road, and has this day filed appeal bond, approved by the County Auditor.

County Auditor.

Plat of the Alteration & Location of a Public Road in Union & Wheeling Township s

Range 5 Township 9 Section 12 1/2 W 1/4 7 1/2

Scale 1" = 100' Dec., 1917.

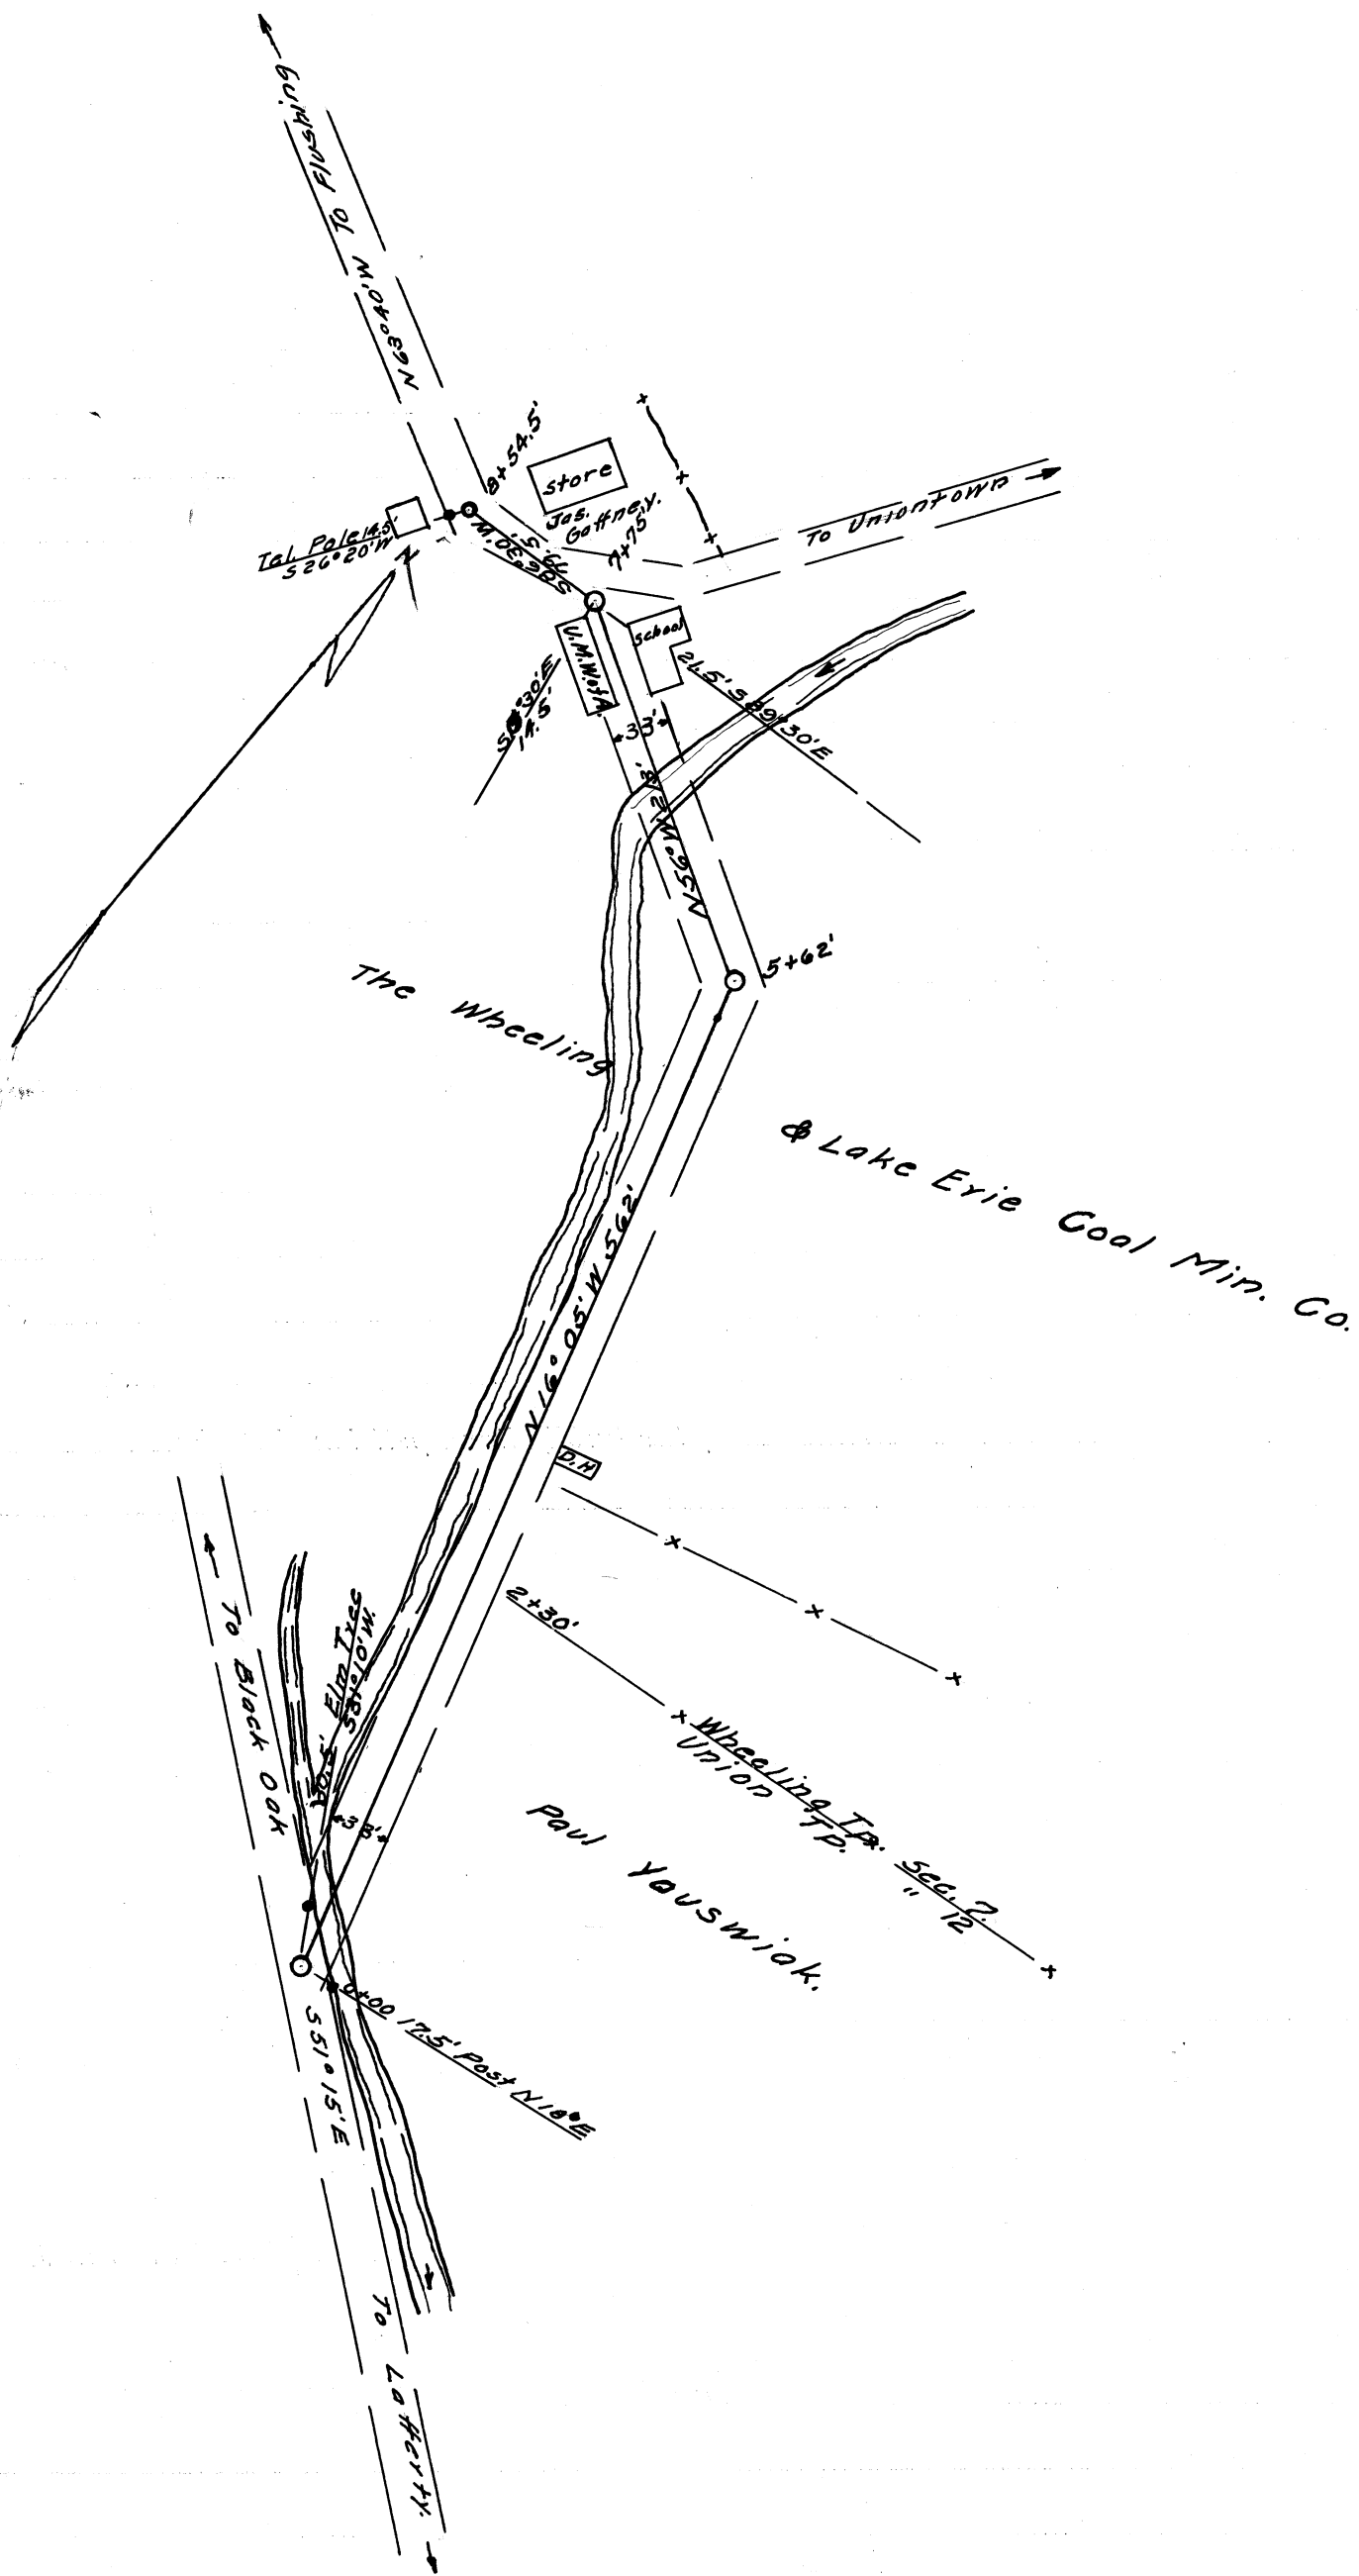



St. Clairsville, Ohio, March 11, 1918 19

The Board of Commissioners of Belmont County, Ohio, met this day in Adjourned Regular session, present J. R. Greenlee, A. J. Geller, and W. R. King Commissioners and Bert W. Hopkins, Auditor and Secretary of the Board, and it appearing that in the matter of the Alteration & Location of the public road, Improvement No. 41 petitioned for by C. D. Conrow and others, this day this cause came on for hearing in the matter of award of compensation and damages to adjoining landowners and the commissioners find that notice of the time and place of this hearing has been given to all the owners of land taken for such improvement or abutting thereon, as provided by law, and the former orders herein. That after hearing all applications for compensation and damages filed herein, and considering all claims of minors and those under disabilities, in the judgment of the commissioners there is awarded and due to the following persons the sums respectively opposite their names.

Paul Yauswiak	Compensation	\$	Damages	\$ 100.00
	Compensation	\$	Damages	\$
	Compensation	\$	Damages	\$
	Compensation	\$	Damages	\$
	Compensation	\$	Damages	\$
	Compensation	\$	Damages	\$

The Commissioners further find and are of the opinion that said improvement is of sufficient importance to the public for all of the Compensation and Damages to be paid from the County Treasury.

.....  
.....  
.....  
.....  
.....  
.....  
.....  
.....  
.....

It is further ordered that a record of the proceedings and the plat and survey be entered upon the road records of this County.

It is further ordered that upon the compensation and award being paid to the owners as above herein ordered, that the public road described as follows:

(For Description of Road see Surveyor's Report and Plat)

be opened up and established, and shall thereafter be a public road to be kept, and maintained and improved as provided by law.

Attest: Bert W. Hopkins, County Auditor. J. R. Greenlee, A. J. Geller, W. R. King Commissioners.

--	--