

R-O-A-D D-E-D-I-C-A-T-I-O-N


For the Alteration
Improvement No. 50

of a Public Road in
Dedicated by

Flushing
L. T. McPherson

Township
and Others.

Sec. 32, T. 9, R. 5.
Scale 1"=100' Apr. 1918.
Va = 4 3/4'.

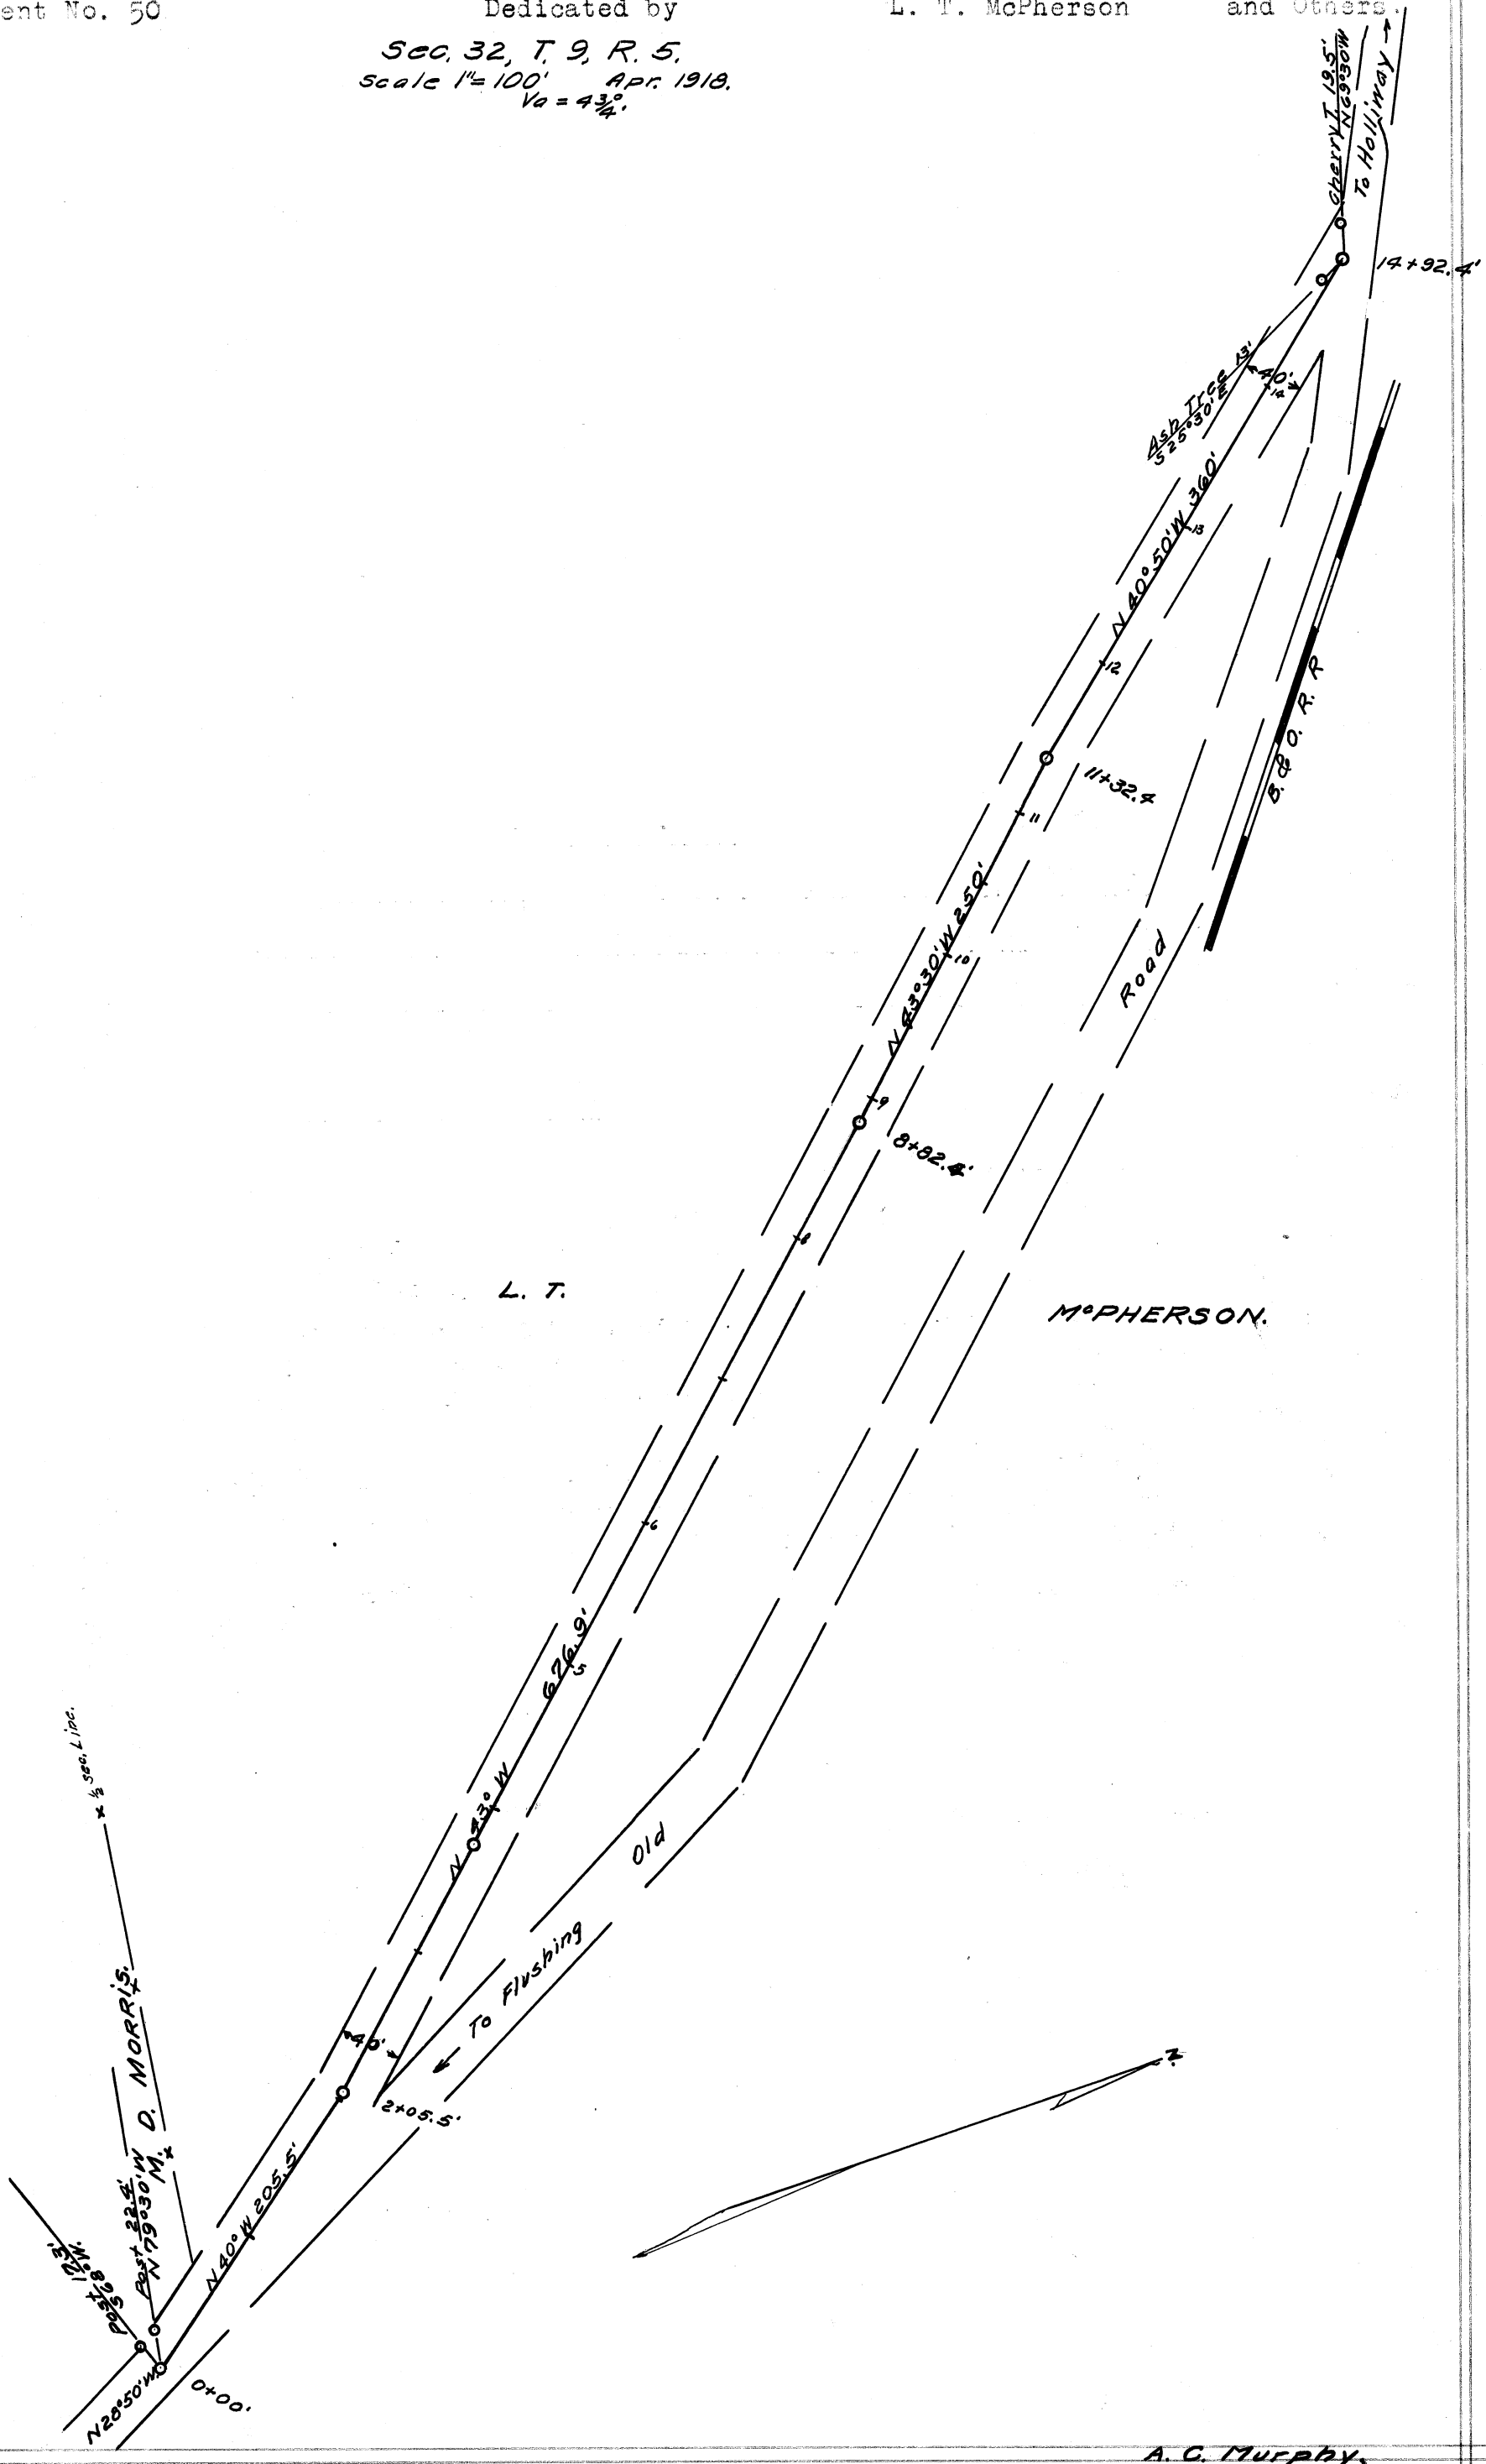

A. C. Murphy

St. Clairsville, Ohio, September 2, 1918.

The Board of Commissioners of Belmont County, Ohio, met this day in Regular session; present J. R. Greenlee, A. J. Geller and W. R. King, Commissioners and Bert W. Hopkins, Auditor and Secretary of the Board. The Minutes of the preceding meeting read, approved and signed, and it appearing that L. T. McPherson and others, having filed a plat in the office of the Commissioners of Belmont County, Ohio, on this 2nd day of September, 1918, dedicating certain lands for the Alteration of the L. T. McPherson Road in Flushing Township, Section 32, Township 9, Range 5, and known as the "L. T. McPherson Dedication" with a description of the same attached thereto as follows: to-wit: Beginning for the same at a point in old road from which a nail in an elm stump bears N. 32 degrees E. 21.5 feet; also a walnut tree bears N. 82 degrees 20 minutes W. 43 feet; thence N. 45 degrees 30 minutes W. 345 feet; thence N. 42 degrees W. 505 feet; thence N. 43 degrees 30 Minutes W. 250 feet; thence N. 40 degrees 50 minutes W. 360 feet to a point in the old road from which an ash tree bears S. 25 degrees 30 minutes E. 13 feet; thence N. 69 degrees 30 minutes W. 19.5 feet to a cherry tree. And the same is this day considered by the Board of Commissioners and it appearing that said plat and description is regular and in conformity to law: It is ordered that the 30th day of September 1918 at 3:00 o'clock P. M. be fixed as the date to view the same at which date they will meet at the commencing point of said proposed road and go over the route of the same. They also fixed the date of October 14th 1918 at 1:00 o'clock P. M. as the date for final hearing at the office of the County Commissioners at which time it will be considered whether said improvement will be granted and if granted a time fixed for hearing claims for compensation and damages. It is further ordered that notice of the time and place of both such view and hearing be given by publication once a week for three consecutive weeks in the St. Clairsville Gazette a Newspaper published and having a general circulation in the County of Belmont.

J. R. Greenlee,

A. J. Geller

W. R. King

ATTEST: Bert W. Hopkins, County Auditor.

Commissioners

St. Clairsville, Ohio, September 30, 1918 19

The Board of Commissioners of Belmont County, Ohio, met this day in Special session, present J. R. Greenlee, A. J. Geller, and W. R. King Commissioners and Bert W. Hopkins Auditor and Secretary of the Board, and it appearing that in the matter of the Alteration of the public road, petitioned for by Dedicated by L. T. McPherson and others, due and proper notice, proof of which is on file in this office, having been given of the time and place of meeting, to view the road petitioned for by Dedicated by L. T. McPherson and others, in the St. Clairsville Gazette, a newspaper of general circulation in said county as required by law, and the former orders of this Board, the commissioners on this 30th day of September 19 18 met at the time and place in said notice designated, and did view the route of said proposed road improvement, and considering such improvement to be of sufficient public importance, it is ordered that the County Surveyor, make a plat and survey of the same and report to the Board in writing on or before the 14th day of October 1918 the time set for the hearing, and shall set forth in said report his opinion either for or against the granting of such proposed improvement, accompanied with a statement of the estimated compensation and damages due each person, firm or corporation, whose land is to be taken, if the proposed improvement is established. Such report shall also state the width of said improvement, which shall not be less than 30 feet nor more than 60 feet, and also recommend any changes in the improvement, which in his judgment, should be made.

Attest: J. R. Greenlee, Bert W. Hopkins County Auditor. A. J. Geller W. R. King Commissioners.

SURVEYOR'S REPORT ON ROAD.

Surveyor's Office, Belmont County, St. Clairsville, Ohio, 19

To the Board of Commissioners of Belmont County, Ohio: Pursuant to your order dated 19, I make my report to you as follows in the matter of the of the public road petitioned for by and others. 1. My opinion is the granting of the improvement; but with the following changes, which in my judgment should be made, to-wit:

2. The width should be 40 feet.

3. Estimated Compensation and Damages, due each person, firm or corporation, (with a * before the name of each minor or other person under disability) to-wit:

NAME	AMOUNT (Written out)	AMOUNT (In figures)
------	-------------------------	------------------------

My plat and survey is also attached hereto.

Respectfully submitted,

County Surveyor.

St. Clairsville, Ohio, October 14, 1918 19

The Board of Commissioners of Belmont County, Ohio, met this day in Special session, present J. R. Greenlee, A. J. Geller, and W. R. King Commissioners and W. R. King Auditor and Secretary of the Board, and it appearing that in the matter of the Alteration of the Public Road ~~petitioned for by~~ Dedicated by L. T. McPherson and others, the same came on to be heard for final hearing on the matter of granting said improvement, on this 14th day of October 1918, and find that notice thereof has been given as provided by law, and the former orders made herein, and after having made a view of said proposed road improvement, and having had the report of the surveyor read, and heard the protests for and against the same, find that said improvement will serve the public convenience and welfare and said improvement is granted, and the same is hereby ordered that said road improvement as granted above be established

And the 18th day of November 1918 at 1:00 o'clock P. M. is fixed as the date for hearing claims for compensation and damages.

And it is further ordered that the Auditor cause notice in writing to be given to the owner or owners through or upon whose lands said improvement is established, and this matter is adjourned to said date.

Attest: Bert W. Hopkins County Auditor. J. R. Greenlee, A. J. Geller, W. R. King Commissioners.

St. Clairsville, Ohio, 19

The Board of Commissioners of Belmont County, Ohio, met this day in session, present, and Commissioners and, Auditor and Secretary of the Board, and it appearing that in the matter of the of the Public Road petitioned for by and others having given notice in writing of intention to appeal from it is ordered that the amount of appeal bond, the said being, be fixed at \$ (no bond is required of) and upon the filing of such bond the Auditor is directed to make a transcript of the procedure herein, and file the same in the Probate Court of this County.

Attest: County Auditor. Commissioners.

In the Matter of the of a Public Road, Improvement No. AS TO FILING APPEAL BOND Petitioned for by and others. appeals from an order of the County Commissioners of Belmont County, Ohio, made at the session, 19, of said Public Road, and has this day filed appeal bond, approved by the County Auditor. County Auditor.

Plat of the.....of a Public Road in.....Township
Range.....Township.....Section.....

(Plat and Description should be recorded on Page 427 this Volume)

St. Clairsville, Ohio, November 18, 1918 19

The Board of Commissioners of Belmont County, Ohio, met this day in Special session, present J. R. Greenlee, A. J. Geller, and W. R. King Commissioners and Bert W. Hopkins Auditor and Secretary of the Board, and it appearing that in the matter of the Alteration of the public road, Improvement No. 50 ~~petitioned~~ ~~for~~ Dedicated by L. T. McPherson and others, this day this cause came on for hearing in the matter of award of compensation and damages to adjoining landowners and the commissioners find that notice of the time and place of this hearing has been given to all the owners of land taken for such improvement or abutting thereon, as provided by law, and the former orders herein. That after hearing all applications for compensation and damages filed herein, and considering all claims of minors and those under disabilities, in the judgment of the commissioners there is awarded and due to the following persons the sums respectively opposite their names.

L. T. McPherson	Compensation	\$30.00	Damages	\$
	Compensation	\$	Damages	\$
	Compensation	\$	Damages	\$
	Compensation	\$	Damages	\$
	Compensation	\$	Damages	\$
	Compensation	\$	Damages	\$

The Commissioners further find and are of the opinion that said improvement is of sufficient importance to the public for all of the Compensation and Damages to be paid from the County Treasury.

And it is ordered that the Auditor draw his warrant on the County Treasury in favor of the claimant above named for the amount awarded him respectively as aforesaid.

It is further ordered that a record of the proceedings and the plat and survey be entered upon the road records of this County.

It is further ordered that upon the compensation and award being paid to the owners as above herein ordered, that the public road ~~described as follows~~ as described and designated on the plat herein

be opened up and established and shall thereafter be a public road to be kept and maintained and improved as provided by law

Attest: Bert W. Hopkins County Auditor. J. R. Greenlee, A. J. Geller, W. R. King Commissioners.

