

ROAD PETITION

For the Alteration of a Road in Somerset Township,
 Improvement No. 55 Petitioned for by J. E. Duvall and Others.

TO THE BOARD OF COMMISSIONERS OF BELMONT COUNTY, OHIO:

The undersigned petitioners resident freeholders of said County, residing in the vicinity of the proposed improvement hereinafter described, respectfully represent that the public convenience requires the

alteration of a Public Road on the line hereinafter described; and pray that you will institute and order the proper proceedings for said improvement, to-wit: Beginning for the same at a point in said Barnesville and Malaga Pike on the lands of G. O. Moore, and about one hundred (100) yards southwest of what is commonly known as the old coal shaft on the lands of the said Moore, and running thence with the gradual rise of the hill in a general northwesterly, westerly and southwesterly direction across the lands of the said G. O. Moore and J.T. Dougherty and intersecting said Boston Road at a point on the lands of the said J. T. Dougherty near the barn.

Dated this _____ day of November _____ A. D. 1918

PETITIONER'S NAMES	PETITIONER'S NAMES	PETITIONER'S NAMES
J. E. Duvall	H. C. Ackerman	Jake Riemenschneider
Adolph Burkhardt	H. D. Groves	Raymond Mann
J. A. Johnson	O. R. Groves	J. R. Hagan
Joseph Stephens	Justius Mann	A. C. Davis
J. L. Bates	J. P. Riemenschneider	W. F. Gibbons
O. H. Bates	S. H. Riemenschneider	I. A. Hodgin

Filed December 2, 1918 A. D. 19

KNOW ALL MEN BY THESE PRESENTS:

That we, J. E. Duvall and _____
are held and firmly bound unto the State of Ohio, for the use of Belmont County, in the penal sum of
Two Hundred (\$200.00) Dollars, to the payment of
which well and truly to be made, we do hereby jointly and severally bind ourselves, our heirs, executors
and administrators.

Signed by us and dated at Somerton, Ohio, this _____ day of
November A. D. 19 18

The conditions of the above obligation are such, that WHEREAS, application has been made by
J. E. Duvall and others to the Board of Commissioners of the said Bel-
mont County, for the Alteration of a public road, on briefly the following line, to-wit:

(For description see Page 501 this Volume)

THEREFORE if, 1st. The petition be not granted; or if 2nd. The Commissioners shall order a portion of the
compensation and damages to be paid by the petitioners, and the petitioners fail to pay same by the time fixed by the
Commissioners: Then in either such case the said applicants will pay into the treasury of said County the COSTS
AND EXPENSES incurred in the proceedings for said improvement.

ATTEST:

Bert W. Hopkins

J. R. Greenlee

A. J. Geller

W. R. King

Filed December 2, 1918 A. D. 19 _____

St. Clairsville, Ohio, December 2, 1918 19

The Board of Commissioners of Belmont County, Ohio, met this day in Regular session, present J. R. Greenlee, A. J. Geller, and W. R. King Commissioners, and Bert W. Hopkins, Auditor and Secretary of the Board, and it appearing that J. E. Duvall and others, have filed a petition in the office of the Commissioners of the County, on the 2nd day of December 1918 for the Alteration of a public road, along the following route, to-wit: Beginning

(For description see Page 501 this Volume)

the same was this day considered by the Commissioners, and it appearing that said petition is regular and in conformity to law, and that the said J. E. Duvall has filed herein a bond as required by law. It is ordered that the 14th day of January 19 19 at ten o'clock A.M. be fixed as a date to view the same, at which date they will meet at

the commencing point of said proposed road and go over the route of said proposed road.

They also fixed the 17th day of February 19 19 at One o'clock P.M. as the date for final hearing at the office of the County Commissioners at which time it will be considered whether said improvement will be granted, and if granted, a time fixed for hearing claims for compensation and damages.

It is further ordered, that notice of the time and place of both such view and hearing be given by publication once a week for three consecutive weeks in the The Barnesville Enterprise a newspaper published and having a general circulation in the County of Belmont.

Attest:

Bert W. Hopkins

County Auditor.

J. R. Greenlee

A. J. Geller

W. R. King

Commissioners of Belmont County.

St. Clairsville, Ohio, January 14, 1919

The Board of Commissioners of Belmont County, Ohio, met this day in Special session, present J. R. Greenlee, A. J. Geller and W. R. King Commissioners and Bert W. Hopkins Auditor and Secretary of the Board and it appearing that in the matter of the alteration of a County Road, petitioned for by J. E. Duvall and others, due and proper notice, proof of which is onfile in this office, having been given of the time and place of meeting to view the road petitioned for by J. E. Duvall and others in the Enterprise, a newspaper of general circulation in said county, as required by law, and the former orders of this Board, the commissioners met and finding that weather conditions were such that it would not be to the interest of the public to hold such view at this time does hereby defer the time of such view until January 21st, 1919, at ten o'clock A. M.

J. R. Greenlee

A. J. Geller

W. R. King

ATTEST:
BERT W. HOPKINS, County Auditor

Commissioners

St. Clairsville, Ohio, January 21, 1919.

The Board of Commissioners of Belmont County, Ohio, met this day in Special Session, present J. R. Greenlee, A. J. Geller and W. R. King, Commissioners, and Bert W. Hopkins, Auditor and Secretary of the Board. The minutes of the preceding meeting were read, approved and signed and it appearing that this being the day ten o'clock the hour at which time view shall be had in the above entitled matter, according to the order of the Board at their session of January 14th, the commissioners met and finding that weather conditions were such that it would not be to the interest of the public to hold such view at this time does hereby defer the time of such view until February 18, 1919, at one o'clock P. M.

J. R. Greenlee

A. J. Geller

W. R. King

ATTEST: Bert W. Hopkins, County Auditor.

Commissioners

St. Clairsville, Ohio, February 18, 1919 19

The Board of Commissioners of Belmont County, Ohio, met this day in Special session, present J. R. Greenlee, A. J. Geller, and W. R. King Commissioners and Bert W. Hopkins, Auditor and Secretary of the Board, and it appearing that in the matter of the alteration of the public road, petitioned for by J. E. Duvall and others, due and proper notice, proof of which is on file in this office, having been given of the time and place of meeting, to view the road petitioned for by J. E. Duvall and others, in the Barnesville Enterprise newspaper of general circulation in said county as required by law, and the former orders of this Board, the commissioners on this 18th day of February 1919 met at the time and place in said notice designated, and did view the route of said proposed road improvement, and considering such improvement to be of sufficient public importance, it is ordered that the County Surveyor, make a plat and survey of the same and report to the Board in writing on or before the 10th day of March 1919 the time set for the hearing, and shall set forth in said report his opinion either for or against the granting of such proposed improvement, accompanied with a statement of the estimated compensation and damages due each person, firm or corporation, whose land is to be taken, if the proposed improvement is established. Such report shall also state the width of said improvement, which shall not be less than 30 feet nor more than 60 feet, and also recommend any changes in the improvement, which in his judgment, should be made.

Attest:

Bert W. Hopkins
County Auditor.

J. R. Greenlee
A. J. Geller
W. R. King
Commissioners.

SURVEYOR'S REPORT ON ROAD.

Surveyor's Office, Belmont County,
St. Clairsville, Ohio, 19

To the Board of Commissioners of Belmont County, Ohio:

Pursuant to your order dated 19, I make my report to you as follows in the matter of the of the public road petitioned for by and others.

1. My opinion is the granting of the improvement; but with the following changes, which in my judgment should be made, to-wit:

2. The width should be.....feet.....

3. Estimated Compensation and Damages, due each person, firm or corporation, (with a * before the name of each minor or other person under disability) to-wit:

NAME

AMOUNT
(Written out)

AMOUNT
(In figures)

My plat and survey is also attached hereto.

Respectfully submitted,

.....
County Surveyor.

St. Clairsville, Ohio, February 17, 1919.

The Board of Commissioners of Belmont County, Ohio, met this day in Special Session, present J. R. Greenlee, A. J. Geller and W. R. King, Commissioners and Bert W. Hopkins, Auditor and Secretary of the Board. The minutes of the preceding meeting were read, approved and signed, and it appearing that this being the day and one o'clock the hour, at which final hearing shall be had in the above entitled matter, according to the notice duly published, according to law, in the Barnesville Enterprise, a newspaper published and of general circulation in Belmont County, Ohio, and the Board not being fully advised in the premises adjourns the time of such hearing until March 10th, 1919, at one o'clock P. M.

J. R. Greenlee

A. J. Geller

W. R. King

Commissioners

ATTEST: Bert W. Hopkins, County Auditor

St. Clairsville, Ohio, March 10, 1919 19

The Board of Commissioners of Belmont County, Ohio, met this day in Adjourned Regular session, present J. R. Greenlee, A. J. Geller, and W. R. King Commissioners and Bert W. Hopkins Auditor and Secretary of the Board, and it appearing that in the matter of the Alteration of the Public Road petitioned for by J. E. Duvall and others, the same came on to be heard for final hearing on the matter of granting said improvement, on this 10th day of March 1919, and find that notice thereof has been given as provided by law, and the former orders made herein, and after having made a view of said proposed road improvement, and having had the report of the surveyor read, and heard the protests for and against the same, find that said improvement will serve the public convenience and welfare and said improvement is granted, ~~and the same is hereby ordered~~ as designated on the plat filed herein by the County Surveyor, and it is further ordered that the said road improvement as granted above be established.

And the 21st day of April 1919 at ten o'clock A.M. is fixed as the date for hearing claims for compensation and damages:

And it is further ordered that the Auditor cause notice in writing to be given to the owner or owners through or upon whose lands said improvement is established, and this matter is adjourned to said date.

Attest:

Bert W. Hopkins County Auditor. J. R. Greenlee, A. J. Greenlee, W. R. King Commissioners.

St. Clairsville, Ohio, 19

The Board of Commissioners of Belmont County, Ohio, met this day in session, present, and Commissioners and Auditor and Secretary of the Board, and it appearing that in the matter of the of the Public Road petitioned for by and others having given notice in writing of intention to appeal from it is ordered that the amount of appeal bond, the said being, be fixed at \$ (no bond is required of) and upon the filing of such bond the Auditor is directed to make a transcript of the procedure herein, and file the same in the Probate Court of this County.

Attest:

County Auditor. Commissioners.

In the Matter of the of a Public Road, Improvement No. Petitioned for by and others.

AS TO FILING APPEAL BOND


appeals from an order of the County Commissioners of Belmont County, Ohio, made at the session, 19, of said Public Road, and has this day filed appeal bond, approved by the County Auditor.

County Auditor.

Plat of the Location of a Public Road in Somerset Township

Range 6 Township 7 Section 28.8 Scale 1" = 100'

J. E. Duvall Road

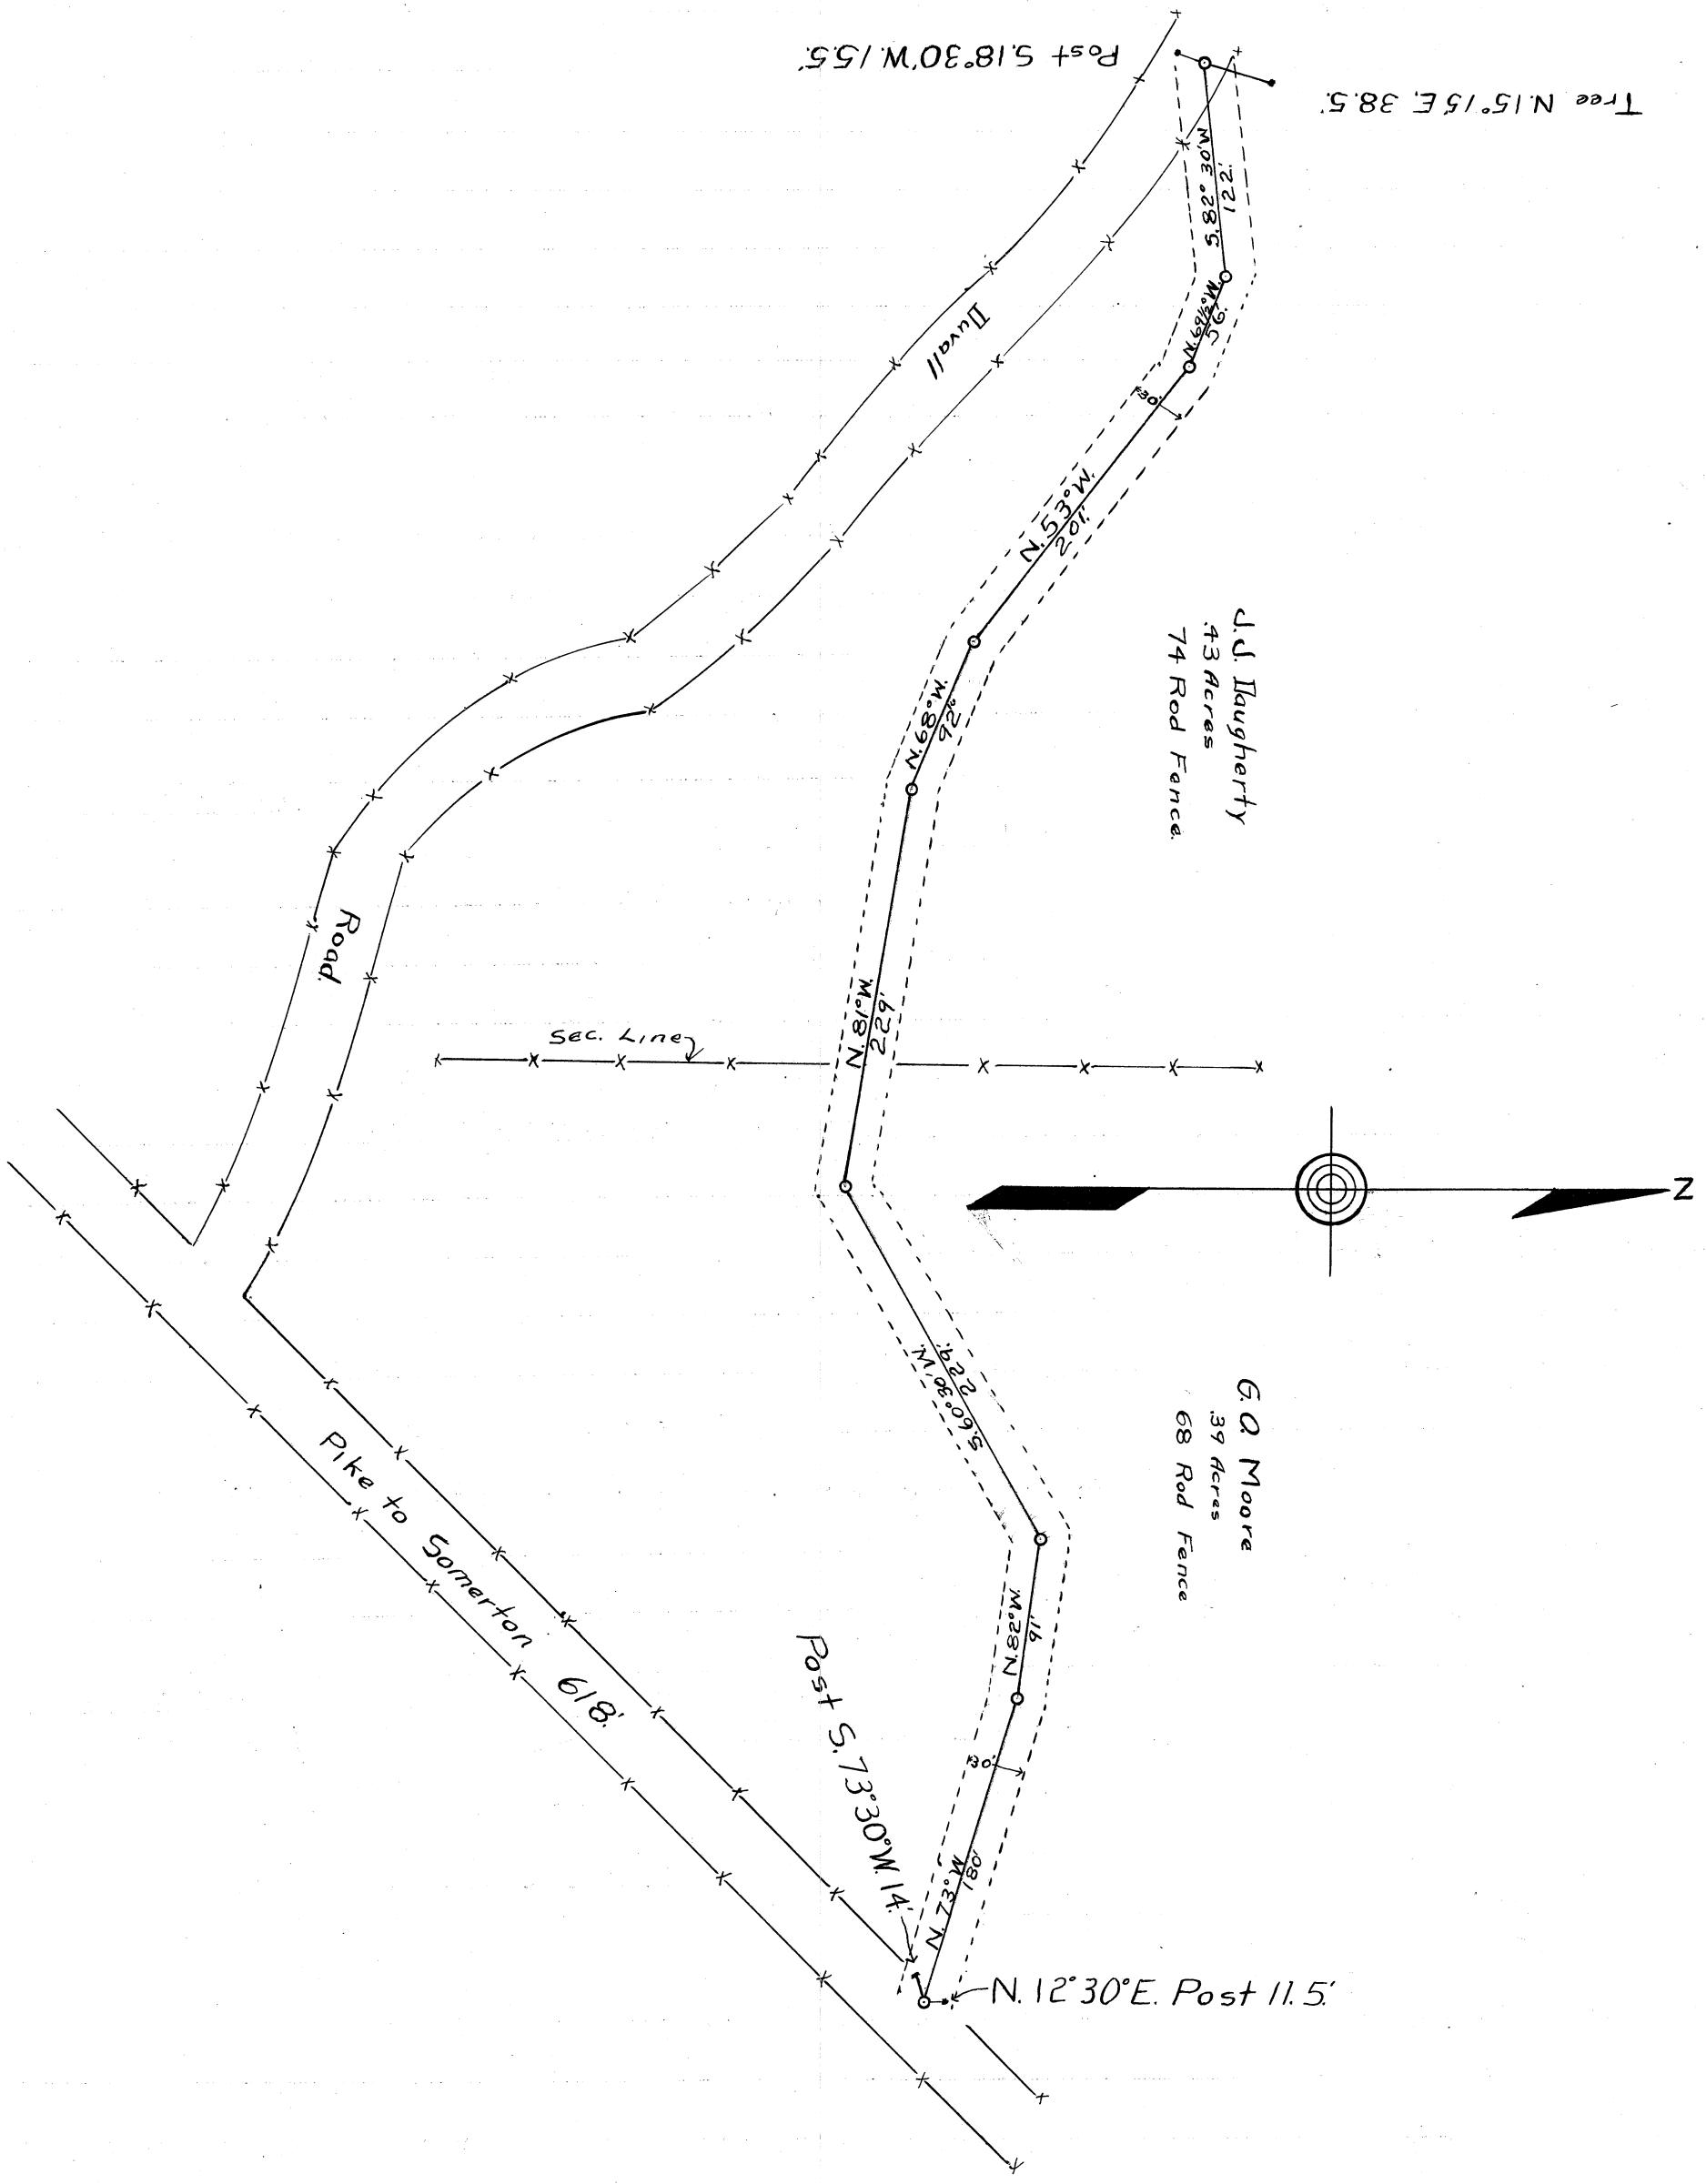

St. Clairsville, Ohio, April 21st, 1919 19

The Board of Commissioners of Belmont County, Ohio, met this day in Special session, present J. R. Greenlee, A. J. Geller, and W. R. King Commissioners and Bert W. Hopkins Auditor and Secretary of the Board, and it appearing that in the matter of the Alteration of the public road, Improvement No. 55 petitioned for by J. E. Duvall and others, this day this cause came on for hearing in the matter of award of compensation and damages to adjoining landowners and the commissioners find that notice of the time and place of this hearing has been given to all the owners of land taken for such improvement or abutting thereon, as provided by law, and the former orders herein. That after hearing all applications for compensation and damages filed herein, and considering all claims of minors and those under disabilities, in the judgment of the commissioners there is awarded and due to the following persons the sums respectively opposite their names.

G. O. Daugherty	Compensation	\$		Damages	\$	74.00
G. O. Moore	Compensation	\$	116.75	Damages	\$	75.00
	Compensation	\$		Damages	\$	
	Compensation	\$		Damages	\$	
	Compensation	\$		Damages	\$	
	Compensation	\$		Damages	\$	

The Commissioners further find and are of the opinion that said improvement is of sufficient importance to the public for all of the Compensation and Damages to be paid from the County Treasury.

.....
.....
.....
.....
.....
.....
.....
.....

It is further ordered that a record of the proceedings and the plat and survey be entered upon the road records of this County.

It is further ordered that upon the compensation and award being paid to the owners as above herein ordered, that the public road ~~described as follows~~ as shown by the Surveyor's report and plat be opened up and established, and shall therefore be a public road to be kept and maintained and improved as provided by law.

be

Attest: Bert W. Hopkins County Auditor. J. R. Greenlee A. J. Geller W. R. King Commissioners.

1

1

1

1

<div data-bbox="20 335 71 412" data-label="Text"><p>7</p></div> <div data-bbox="20 1098 71 1175" data-label="Text"><p>7</p></div> <div data-bbox="20 1861 71 1938" data-label="Text"><p>7</p></div> <div data-bbox="20 2624 71 2701" data-label="Text"><p>7</p></div>	Empty table content
---	---------------------

St. Clairsville, Ohio, December 16, 1918.

The Board of Commissioners of Belmont County, Ohio, met this day in Special Session. Present: J. R. Greenlee, A. J. Geller and W. R. King, Commissioners, and Bert W. Hopkins, Auditor and Secretary of the Board. The minutes of the preceding meeting read, approved and signed, and it appearing that C. & J. Gilliland and others having filed a plat in the office of the Commissioners of Belmont County, Ohio, December 16, 1918 dedicated certain lands for the alteration of the C. & J. Gilliland road, in Kirkwood Township, Section 13, Township 9, Range 6, and known as the "C. & J. Gilliland" Dedication, with a description of same attached thereto as follows: to-wit- Beginning for the same at a pin in the center of the old road, leading from Hendrysburg to Barnesville paved road, which bears 16 feet north, $1\frac{1}{2}^{\circ}$ east from a walnut tree thence south $67\frac{3}{4}^{\circ}$, 41 feet to a stake, thence south $33^{\circ} - 35$ minutes east and 30 feet to a stake, thence south 10° degrees east, 104 feet to a stake which is $18\frac{1}{2}$ feet west of the curb line of the Barnesville paved road. All of which being on the land of C. & J. Gilliland. And the same this day considered by the Board of Commissioners and it appearing that said plat and description are regular and in conformity to law: It is ordered that the 20th day of January, 1919, at nine o'clock A. M. be fixed as a date to view the same at which date they will meet at the commencing point of said proposed road and go over the route of the same. They also fix the date of February 3rd, 1919, at one o'clock P. M. as the date for final hearing at the office of the County Commissioners, at which time it will be considered whether said improvement will be granted and if granted, a time fixed for hearing claims for compensation and damages, it is further ordered, that notice of the time and place for both such view and hearing be given by publication once a week for three consecutive weeks in the Barnesville Whetstone, a newspaper and having general circulation in the county of Belmont.

J. R. Greenlee

A. J. Geller

W. R. King

Commissioners

ATTEST: Bert W. Hopkins, County Auditor

St. Clairsville, Ohio, January 20th, 1919 19

The Board of Commissioners of Belmont County, Ohio, met this day in Special session, present J. R. Greenlee, A. J. Geller, and W. R. King Commissioners and Bert W. Hopkins, Auditor and Secretary of the Board, and it appearing that

in the matter of the Alteration of the public road, ~~petitioned for by~~ Dedicated by C. & J. Gilliland and others, due and proper notice, proof of which is on file in this office, having been given of the time and place of meeting, to view the road ~~petitioned for by~~

Dedicated by C. & J. Gilliland and others, in the Barnesville Whetstone, a newspaper of general circulation in said county as required by law, and the former orders of this Board, the commissioners on this 20th day of January 19 19 met at the time and place in said notice designated, and did view the route of said proposed road improvement, and considering such improvement to be of sufficient public importance, it is ordered that the County Surveyor, make a plat and survey of the same and report to the Board in writing on or before the 3rd day of February 19 19 the time set for the hearing, and shall set forth in said report his opinion either for or against the granting of such proposed improvement, accompanied with a statement of the estimated compensation and damages due each person, firm or corporation, whose land is to be taken, if the proposed improvement is established. Such report shall also state the width of said improvement, which shall not be less than 30 feet nor more than 60 feet, and also recommend any changes in the improvement, which in his judgment, should be made.

Attest:

Bert W. Hopkins
County Auditor.

J. R. Greenlee

A. J. Geller

W. R. King

Commissioners.

SURVEYOR'S REPORT ON ROAD.

Surveyor's Office, Belmont County,

St. Clairsville, Ohio, 19

To the Board of Commissioners of Belmont County, Ohio:

Pursuant to your order dated 19, I make my report to you as follows in the matter of the of the public road petitioned for by and others.

1. My opinion is the granting of the improvement; but with the following changes, which in my judgment should be made, to-wit:

2. The width should be.....feet.....

3. Estimated Compensation and Damages, due each person, firm or corporation, (with a * before the name of each minor or other person under disability) to-wit:

NAME

*AMOUNT
(Written out)*

*AMOUNT
(In figures)*

My plat and survey is also attached hereto.

Respectfully submitted,

.....
County Surveyor.

St. Clairsville, Ohio, February 3, 1919 19

The Board of Commissioners of Belmont County, Ohio, met this day in Special Regular session,
 present J. R. Greenlee, A. J. Geller, and W. R. King Commissioners
 and Bert W. Hopkins Auditor and Secretary of the Board, and it appearing that
 in the matter of the alteration of the Public Road ~~petitioned for by~~ Dedicated by
C. & J. Gilliland and others, the same came on to be heard for final hearing
 on the matter of granting said improvement, on this 3rd day of February 19 19, and
 find that notice thereof has been given as provided by law, and the former orders made herein, and after having made
 a view of said proposed road improvement, and having had the report of the surveyor read, and heard the protests
 for and against the same, find that said improvement will serve the public convenience and welfare and
 said improvement is hereby granted, and the same is hereby ordered that the said road improvement
 as granted above established.

And the 17th day of March 19 19 at ten o'clock A. M. is fixed as the date
 for hearing claims for compensation and damages.

And it is further ordered that the Auditor cause notice in writing to be given to the owner or owners through or upon
 whose lands said improvement is established, and this matter is adjourned to said date.

Attest:

Bert W. Hopkins
 County Auditor.

J. R. Greenlee
A. J. Geller
W. R. King
 Commissioners.

St. Clairsville, Ohio, _____ 19

The Board of Commissioners of Belmont County, Ohio, met this day in _____ session,
 present _____, _____, and _____ Commissioners
 and _____, Auditor and Secretary of the Board, and it appearing that
 in the matter of the _____ of the Public Road petitioned for by _____
 and others _____
 having given notice in writing of _____ intention to appeal from _____
 it is ordered that the amount of _____ appeal bond, the said _____
 being _____, be fixed at \$ _____ (no bond is required of _____) and upon the filing
 of such bond the Auditor is directed to make a transcript of the procedure herein, and file the same in the Probate
 Court of this County.

Attest:

 County Auditor.

 Commissioners.

In the Matter of the _____ of a
 Public Road, Improvement No. _____
 Petitioned for by _____
 and others.

AS TO FILING APPEAL BOND



_____ appeals from an order of the County Commissioners of Bel-
 mont County, Ohio, made at the _____ session, 19 _____,
 _____ of said Public Road, and has this day filed _____
 appeal bond, approved by the County Auditor.

 County Auditor.

Plat of the Establishment of a Public Road in Kirkwood Township

Range 6 Township 9 Section 13 Scale 1" = 50'

GILLILANI ROAD.

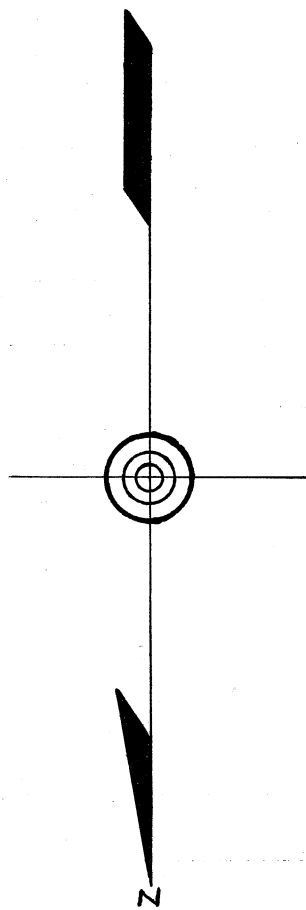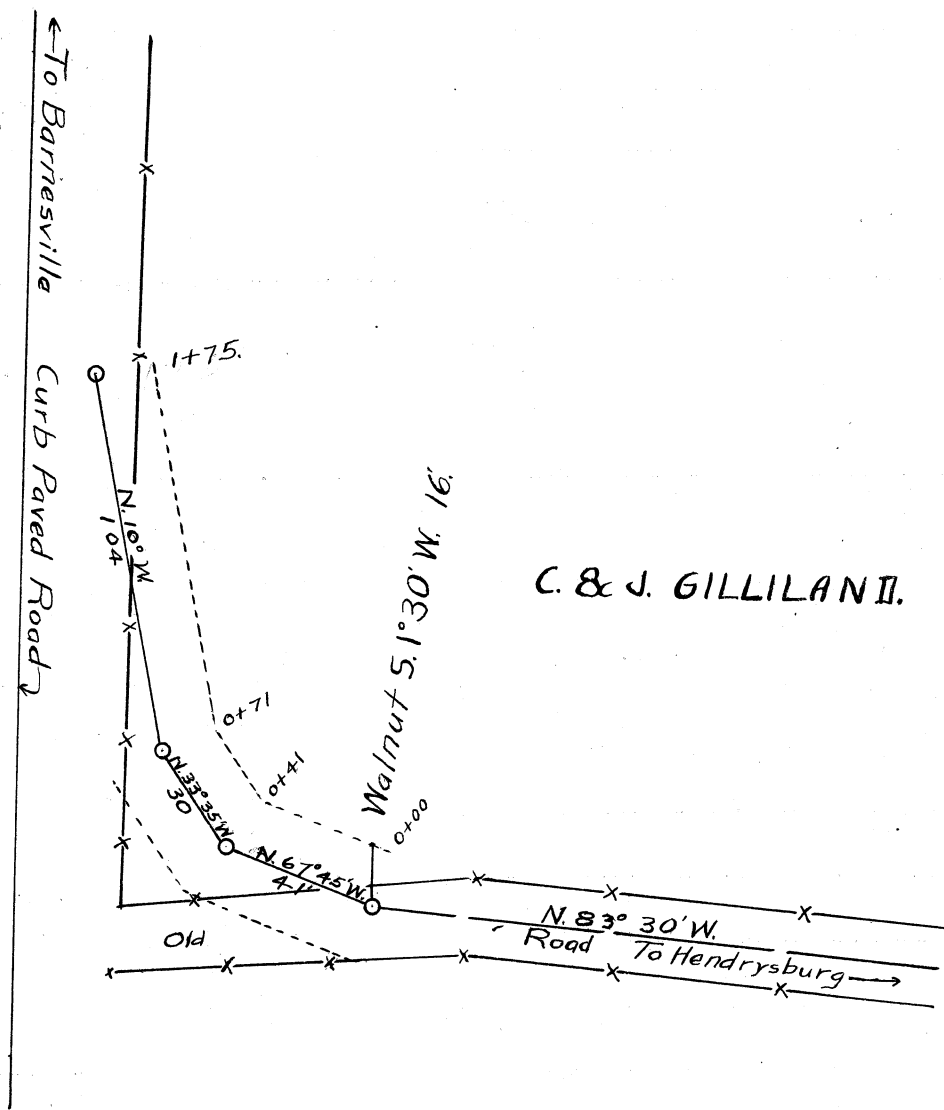

<p>[Faint, illegible text or markings]</p>	<p>[Faint markings]</p>
--	-------------------------