

ROAD PETITION

For the Construction of a Road in Warren Township Township,  
Improvement No. 60 Petitioned for by John Chaney and Others.

TO THE BOARD OF COMMISSIONERS OF BELMONT COUNTY, OHIO:

The undersigned petitioners resident freeholders of said County, residing in the vicinity of the proposed improvement hereinafter described, respectfully represent that the public convenience requires the Construction of a Public Road on the line hereinafter described; and pray that you will institute and order the proper proceedings for said improvement, to-wit: Beginning at a gate on the on the public road leading from Barnesville , to Fairview, Ohio, at the Juncture of said public road and the private road and the private road leading to the residence of Alva Gibson; thence Westerly with said private road, through the lands of W. T. Gibson, to a point where said private road bends Northward, thence Westerly across the lands of said W. T. Gibson to a stake on the line between the lands of said W. T. Gibson and Richard A. Hardesty; thence Westerly across the land of Richard A. Hardesty to a gate at the East end of a lane; thence Westerly across the lands of Richard A. Hardesty and heirs of J. W. Chaney, deceased, along the route of an existing private road to a Township Road on the West line of said lands of the heirs of J. W. Chaney, deceased; thence South-westerly along the course of said Township Road to the public Highway. The same was this day considered and it appearing that said petition is regular and in conformity to law and that Richard A. Hardesty has filed herein a bond as required by law, it is ordered that the 13th day of May, A. D. 1919 at ten o'clock A. M. be fixed as a date to view the same at which date they will meet at the commencing point and go over the route of said proposed road.

Dated this 3rd day of March A. D. 1919

PETITIONER'S NAMES	PETITIONER'S NAMES	PETITIONER'S NAMES
John Chaney	Richard Hardesty	D. W. Shannon
Mary E. Chaney	W. T. Gibson	J. F. Hinds
Ella Chaney	Alva Gibson	Charles W. Gibson
Sarah R. Chaney	Pearl Johnson	Charles W. Lupons
Geo. W. Jarvis	G. W. Wilds	L. T. Cowgill

Filed March 3, A. D. 1919

KNOW ALL MEN BY THESE PRESENTS:

That we, John Chaney and Others  
are held and firmly bound unto the State of Ohio, for the use of Belmont County, in the penal sum of  
One Hundred Dollars, to the payment of  
which well and truly to be made, we do hereby jointly and severally bind ourselves, our heirs, executors  
and administrators.

Signed by us and dated at Barnesville Ohio, this 21 day of  
Feb. A. D. 1919

The conditions of the above obligation are such, that WHEREAS, application has been made by  
John Chaney and others to the Board of Commissioners of the said Bel-  
mont County, for the Construction of a public road, on briefly the following line, to-wit:

See description

THEREFORE if, 1st. The petition be not granted; or if 2nd. The Commissioners shall order a portion of the  
compensation and damages to be paid by the petitioners, and the petitioners fail to pay same by the time fixed by the  
Commissioners: Then in either such case the said applicants will pay into the treasury of said County the COSTS  
AND EXPENSES incurred in the proceedings for said improvement.

ATTEST:

\_\_\_\_\_  
\_\_\_\_\_

J. R. Greenlee  
A. J. Geller  
W. R. King

Filed March 3rd A. D. 1919

St. Clairsville, Ohio, March 3, 1919

The Board of Commissioners of Belmont County, Ohio, met this day in Regular session, present J. R. Greenlee, A. J. Geller, and W. R. King Commissioners, and Bert W. Hopkins Auditor and Secretary of the Board, and it appearing that John Chaney and others, have filed a petition in the office of the Commissioners of the County, on the 3rd day of March 1919 for the Construction of a public road, along the following route, to-wit: Beginning

See Description

the same was this day considered by the Commissioners, and it appearing that said petition is regular and in conformity to law, and that the said John Chaney and Others has filed herein a bond as required by law. It is ordered that the 13th day of May 1919 at 10 o'clock A.M. be fixed as a date to view the same, at which date they will meet at Commencing Point and go over the route of said proposed road.

They also fixed the 2nd day of June 1919 at 1 o'clock P.M. as the date for final hearing at the office of the County Commissioners at which time it will be considered whether said improvement will be granted, and if granted, a time fixed for hearing claims for compensation and damages.

It is further ordered, that notice of the time and place of both such view and hearing be given by publication once a week for three consecutive weeks in the Barnesville Whetstone a newspaper published and having a general circulation in the County of Belmont.

Attest:

Bert W. Hopkins  
County Auditor.

J. R. Greenlee  
A. J. Geller  
W. R. King  
Commissioners of Belmont County.

St. Clairsville, Ohio, ..... 19.....

The Board of Commissioners of Belmont County, Ohio, met this day in.....session,  
present....., .....and.....Commissioners  
and.....Auditor and Secretary of the Board and it appearing.....

St. Clairsville, Ohio, May 13 19 19

The Board of Commissioners of Belmont County, Ohio, met this day in Special session, present J. R. Greenlee, A. J. Geller, and W. R. King Commissioners and Bert W. Hopkins Auditor and Secretary of the Board, and it appearing that in the matter of the Construction of the public road, petitioned for by John Chaney and others, due and proper notice, proof of which is on file in this office, having been given of the time and place of meeting, to view the road petitioned for by John Chaney and others, in the Barnesville Whetstone newspaper of general circulation in said county as required by law, and the former orders of this Board, the commissioners on this 13th day of May 19 19 met at the time and place in said notice designated, and did view the route of said proposed road improvement, and considering such improvement to be of sufficient public importance, it is ordered that the County Surveyor, make a plat and survey of the same and report to the Board in writing on or before the 2nd day of June 19 19 the time set for the hearing, and shall set forth in said report his opinion either for or against the granting of such proposed improvement, accompanied with a statement of the estimated compensation and damages due each person, firm or corporation, whose land is to be taken, if the proposed improvement is established. Such report shall also state the width of said improvement, which shall not be less than 30 feet nor more than 60 feet, and also recommend any changes in the improvement, which in his judgment, should be made.

Attest:

Bert W. Hopkins  
County Auditor.

J. R. Greenlee  
A. J. Geller  
W. R. King  
Commissioners.

SURVEYOR'S REPORT ON ROAD.

Surveyor's Office, Belmont County,  
St. Clairsville, Ohio, 19

To the Board of Commissioners of Belmont County, Ohio:

Pursuant to your order dated 19, I make my report to you as follows in the matter of the of the public road petitioned for by and others.

1. My opinion is the granting of the improvement; but with the following changes, which in my judgment should be made, to-wit:

2. The width should be.....feet.....

3. Estimated Compensation and Damages, due each person, firm or corporation, (with a \* before the name of each minor or other person under disability) to-wit:

NAME	AMOUNT (Written out)	AMOUNT (In figures)
------	-------------------------	------------------------

My plat and survey is also attached hereto.

Respectfully submitted,

.....  
County Surveyor.

St. Clairsville, Ohio, June 23, 1919 19

The Board of Commissioners of Belmont County, Ohio, met this day in Special session, present J. R. Greenlee, A. J. Geller, and W. R. King Commissioners and Bert W. Hopkins Auditor and Secretary of the Board, and it appearing that in the matter of the Construction of the Public Road petitioned for by John Chaney and others, the same came on to be heard for final hearing on the matter of granting said improvement, on this 23 day of June 19 19, and find that notice thereof has been given as provided by law, and the former orders made herein, and after having made a view of said proposed road improvement, and having had the report of the surveyor read, and heard the protests for and against the same, find that said improvement will serve the public convenience and welfare and said improvement is granted, and the same is hereby ordered that said road improvement as granted be established;

And the 7th day of July 19 19 at 2 o'clock P. M. is fixed as the date for hearing claims for compensation and damages.

And it is further ordered that the Auditor cause notice in writing to be given to the owner or owners through or upon whose lands said improvement is established, and this matter is adjourned to said date.

Attest: J. R. Greenlee  
Bert W. Hopkins County Auditor. A. J. Geller  
W. R. King Commissioners.

St. Clairsville, Ohio, 19

The Board of Commissioners of Belmont County, Ohio, met this day in session, present, and Commissioners and, Auditor and Secretary of the Board, and it appearing that in the matter of the of the Public Road petitioned for by and others having given notice in writing of intention to appeal from it is ordered that the amount of appeal bond, the said being, be fixed at \$ (no bond is required of) and upon the filing of such bond the Auditor is directed to make a transcript of the procedure herein, and file the same in the Probate Court of this County.

Attest: County Auditor. Commissioners.

In the Matter of the of a Public Road, Improvement No. Petitioned for by and others.

AS TO FILING APPEAL BOND


appeals from an order of the County Commissioners of Belmont County, Ohio, made at the session, 19, of said Public Road, and has this day filed appeal bond, approved by the County Auditor.

County Auditor.


Plat of the Change of a Public Road in Warren Township

Range 6 Township 8 Sections 23 & 29 Scale 1" = 200'

CHANEY ROAD

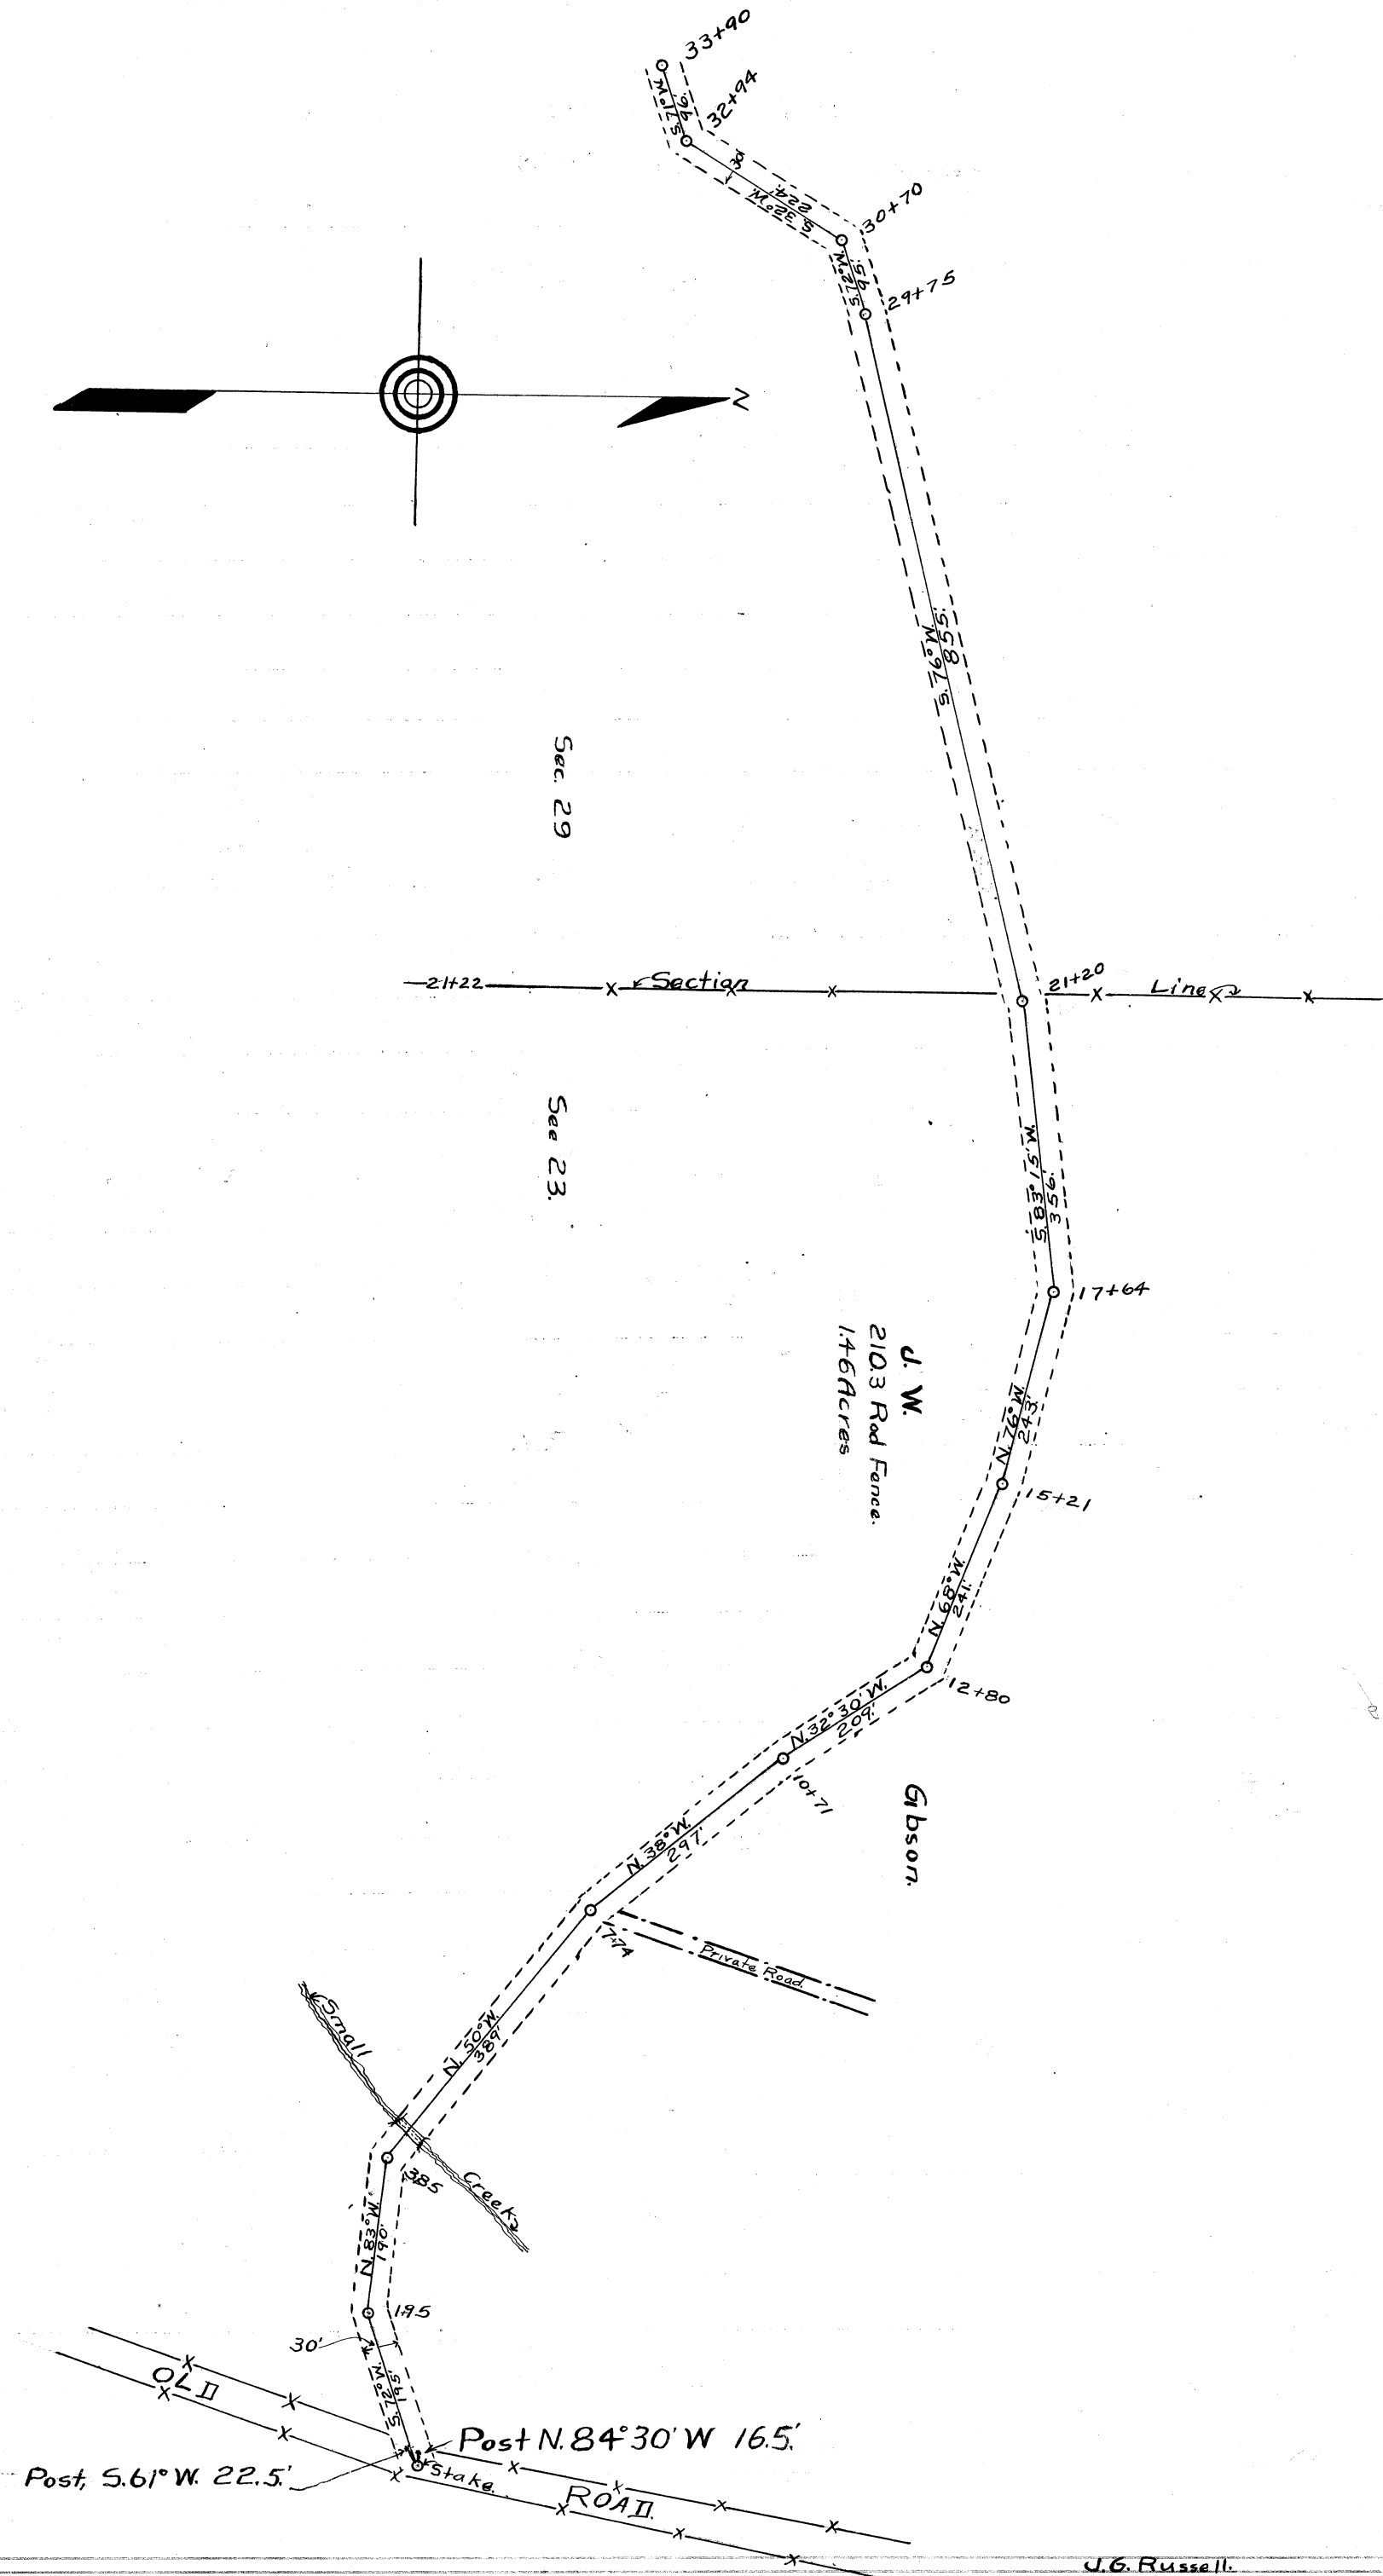



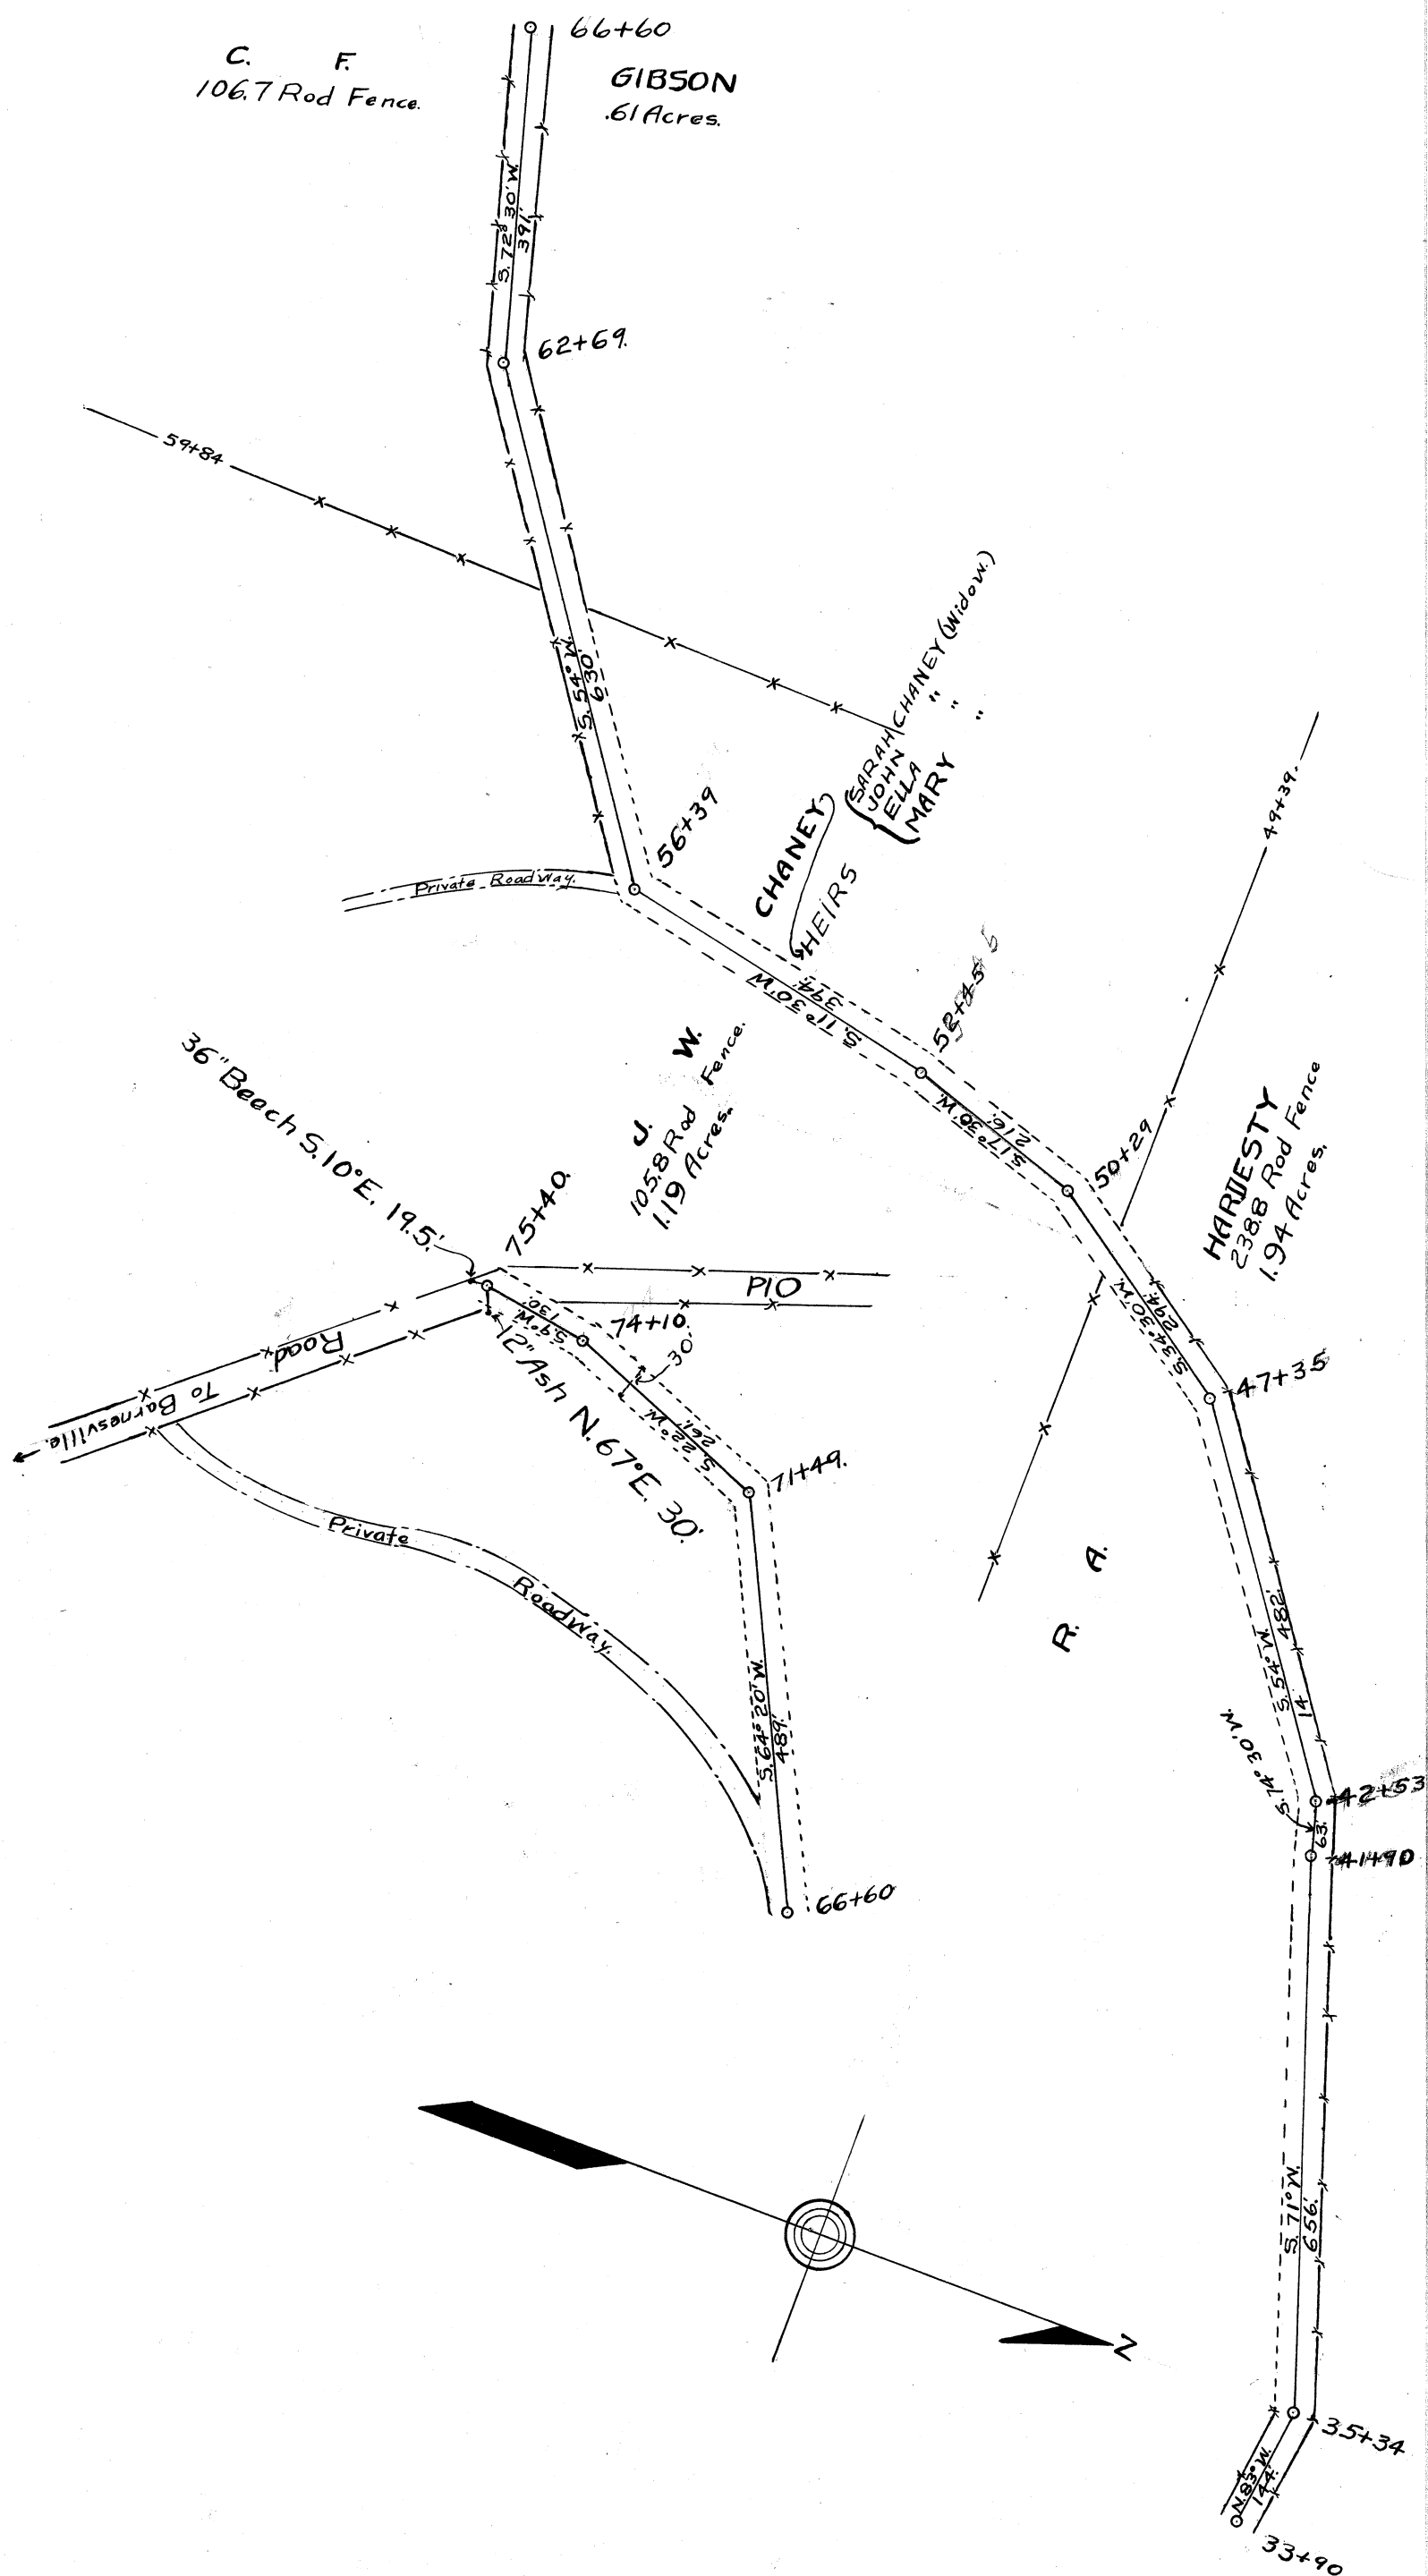



St. Clairsville, Ohio, July 21 1919

The Board of Commissioners of Belmont County, Ohio, met this day in Special session, present J. R. Greenlee, A. J. Geller, and W. R. King Commissioners and Bert W. Hopkins Auditor and Secretary of the Board, and it appearing that in the matter of the Construction of the public road, Improvement No. 60 petitioned for by John Chaney and others, this day this cause came on for hearing in the matter of award of compensation and damages to adjoining landowners and the commissioners find that notice of the time and place of this hearing has been given to all the owners of land taken for such improvement or abutting thereon, as provided by law, and the former orders herein. That after hearing all applications for compensation and damages filed herein, and considering all claims of minors and those under disabilities, in the judgment of the commissioners there is awarded and due to the following persons the sums respectively opposite their names.

W.T. Gibson	Compensation	\$ 210.30	Damages	\$
R. A. Hardesty	Compensation	\$ 238.80	Damages	\$
J. W. Chaney	Compensation	\$ 105.80	Damages	\$
C. F. Gibson	Compensation	\$ 367.70	Damages	\$
	Compensation	\$	Damages	\$
	Compensation	\$	Damages	\$

The Commissioners further find and are of the opinion that said improvement is of sufficient importance to the public for all of the Compensation and Damages to be paid from the County Treasury.

It is therefore ordered that the sum of 367.70 be paid to the petitioners upon the petitioners paying \$554.90, be paid for the county Treasury; that the said petitioners pay the said \$554.90 on or before the 1st day of September, A. D. 1919, unless the order is stayed by appeal, when it shall be paid thirty days from the final order in appeal. It is further ordered that a record of the proceeding and the plat and survey be entered upon the road records of this County. It is further ordered that upon the compensation and damage being paid to the owners as above herein ordered, that the public road described in the surveyor's report and plat be opened up and established and shall thereafter be a public road, to be kept, maintained, and improved as provided by law.

It is further ordered that a record of the proceedings and the plat and survey be entered upon the road records of this County.

It is further ordered that upon the compensation and award being paid to the owners as above herein ordered, that the public road described as follows:

be

Attest: J. R. Greenlee  
Bert W. Hopkins County Auditor. A. J. Geller  
W. R. King Commissioners.

