

ROAD PETITION

For the Location of a Road in Kirkwood Township,
 Improvement No. 82 Petitioned for by C. A. Murphy and Others.

TO THE BOARD OF COMMISSIONERS OF BELMONT COUNTY, OHIO:

The undersigned petitioners resident freeholders of said County, residing in the vicinity of the proposed improvement hereinafter described, respectfully represent that the public convenience requires the

Location of a Public Road on the line hereinafter described; and pray that you will institute and order the proper proceedings for said improvement, to-wit: Beginning for the same at a locust tree on the road-side near the residence of Ross A. Murphy; continuing thence in a north-eastern direction through the lands of the said Ross A. Murphy, James McNiece and Charles A. Murphy to a point near the residence of Ralph T. Murphy.

Dated this day of A. D. 19

PETITIONER'S NAME	PETITIONER'S NAMES	PETITIONER'S NAMES
C. A. Murphy	Geo. E. Smith	O. H. Groves
Fred Groves	Laura Collins	Joe Reynolds
J. R. Gladman	Celessia E. Murphy	Wilson Murphy
W. E. Murphy	L. C. Murphy	Jas. McNiece
	See Petition for balance of names	

Filed A. D. 19

KNOW ALL MEN BY THESE PRESENTS:

That we, C. A. Murphy and Others are held and firmly bound unto the State of Ohio, for the use of Belmont County, in the penal sum of One Hundred Dollars, to the payment of which well and truly to be made, we do hereby jointly and severally bind ourselves, our heirs, executors and administrators.

Signed by us and dated at Flushing Ohio, this 23rd day of May A. D. 1919

The conditions of the above obligation are such, that WHEREAS, application has been made by C.A. Murphy and others to the Board of Commissioners of the said Belmont County, for the of a public road, on briefly the following line, to-wit:

See Description.

THEREFORE if, 1st. The petition be not granted; or if, 2nd. The Commissioners shall order a portion of the compensation and damages to be paid by the petitioners, and the petitioners fail to pay same by the time fixed by the Commissioners: Then in either such case the said applicants will pay into the treasury of said County the COSTS AND EXPENSES incurred in the proceedings of said improvement.

ATTEST:

.....

Filed A. D. 19

St. Clairsville, Ohio, July 14, 1919 19

The Board of Commissioners of Belmont County, Ohio, met this day in Special session, present J. R. Greenlee, A. J. Geller, and W. R. King Commissioners, and Bert W. Hopkins Auditor and Secretary of the Board, and it appearing that

G. A. Murphy and others, have filed a petition in the office of the Commissioners of the County, on the 14th day of July 1919, for the Location of a

public road, along the following route, to-wit: Beginning

See Description

the same was this day considered by the Commissioners, and it appearing that said petition is regular and in conformity to law, and that the said C. A. Murphy has filed herein a bond as required by law. It is ordered that the 5th day of August 19 19, at 2 o'clock P.M., be fixed as a date to view the same, at which date they will meet at Commencing Point and go over the route of said proposed road.

They also fixed the 25th day of August 1919, at 11 o'clock A.M., as the date for final hearing at the office of the County Commissioners at which time it will be considered whether said improvement will be granted, and if granted, a time fixed for hearing claims for compensation and damages.

It is further ordered, that notice of the time and place of both such view and hearing be given by publication once a week for three consecutive weeks in the St. Clairsville Gazette a newspaper published and having a general circulation in the County of Belmont.

Attest:

Bert W. Hopkins County Auditor.

J. R. Greenlee
A. J. Geller
W. R. King
Commissioners of Belmont County.

St. Clairsville, Ohio, August 5, 1919. 19

The Board of Commissioners of Belmont County, Ohio, met this day in Special session, present J. R. Greenlee, A. J. Geller and W. R. King Commissioners and Bert W. Hopkins Auditor and Secretary of the Board and it appearing that in the matter of the location of a public road in Kirkwood Township, petitioned for by C. A. Murphy and others, due and proper notice, proof of which is on file in the office, having been given of the time and place of meeting to view the road petitioned for by C. A. Murphy and others in the St. Clairsville Gazette, a newspaper published and of general circulation in Belmont County as required by law, and the former orders of this Board, the Commissioners met, and finding that weather conditions were such that it would not be to the interests of the public to hold such view at this time, does hereby defer the time of such view until August 12, A. D. 1919.

Yea: Greenlee, Geller and King

St. Clairsville, Ohio, August 12, 1919.

The Board of County Commissioners of Belmont County, Ohio, met this day in Special Session. Present: J. R. Greenlee, A. J. Geller, and W. R. King, Commissioners, and Bert W. Hopkins, Auditor and Secretary of the Board. The minutes of the preceding meeting read, approved, and signed.

"View Deffered."

It appearing that in the matter of the location of a public road in Kirkwood Township, petitioned for by C. A. Murphy and others, due and proper notice, proof of which is on file in this office, having been given of the time and place of meeting to view the road petitioned for by C. A. Murphy and others in the St. Clairsville Gazette a newspaper published and of general circulation in Belmont County, as required by law, and the former orders of this Board, the Commissioners, met and finding that weather conditions were such that it would not be to the interests of the public to hold such view at this time, does hereby defer the time of such view until August 19, A. D. 1919, at two o'clock P. M.

Yea: Greenlee, Geller and King

St. Clairsville, Ohio, August 19, 1919.

The Board of Commissioners of Belmont County, Ohio, met this day in Special Session; Present: J. R. Greenlee, A. J. Geller, and W. R. King, Commissioners, and Bert W. Hopkins, Auditor and Secretary of the Board. The minutes of the preceding meeting read, approved and signed.

"View Deferred."

It appearing that in the matter of the location of a public road in Kirkwood Township petitioned for by C. A. Murphy and others, due and proper notice, proof of which is on file in this office, having been given of the time and place of meeting to view the road petitioned for by C. A. Murphy and others in the St. Clairsville Gazette a newspaper published and of general circulation in Belmont County, as required by law, and the former orders of this Board, the Commissioners met, and finding that the present Board of Commissioners would have retired from office prior to the time of the final hearing, and that it would not be to the interests of the public to hold such view at this time, does hereby defer the time of such view until September 30, A. D. 1919, at 2 P. M.

Yea; Greenlee, Geller and King

St. Clairsville, Ohio, September 30, 1919

The Board of Commissioners of Belmont County, Ohio, met this day in Special session, present F. A. Hagedorn, J. C. Brown, and George Sandrock Commissioners, and Bert W. Hopkins, Auditor and Secretary of the Board, and it appearing that in the matter of the Location of the public road, petitioned for by C. A. Murphy and others, due and proper notice, proof of which is on file in this office, having been given of the time and place of meeting, to view road petitioned for by C. A. Murphy and others, in the St. Clairsville Gazette, a newspaper of general circulation in said county required by law, and the former orders of this Board, the Commissioners on this 30th day of September 19 19, met at the time and place in said notice designated and did view the route of said proposed road improvement, and considering such improvement to be of sufficient public importance, it is ordered that the County Surveyor make a plat and survey of the same and report to the Board in writing on or before the 20th day of October 1919, the time set for the hearing, and shall set forth in said report his opinion either for or against the granting of such proposed improvement, accompanied with a statement of the estimated compensation and damages due each person, firm or corporation whose land is to be taken if the proposed improvement is established. Such report shall also state the width of said improvement, which shall not be less than thirty feet nor more than sixty feet, and also recommend any changes in the improvement, which in his judgment, should be made.

Attest:

Bert W. Hopkins
County Auditor.

F. A. Hagedorn
J. C. Brown
George Sandrock
Commissioners.

SURVEYOR'S REPORT ON ROAD

Surveyor's Office, Belmont County,

To the Board of Commissioners of Belmont County, Ohio: St. Clairsville, Ohio, 19

Pursuant to your order dated 19, I make my report to you as follows, in the matter of the of the public road petitioned for by and others.


1. My opinion is the granting of the improvement; but with the following changes, which in my judgment should be made, to-wit:
2. The width should be feet.
3. Estimated compensation and damages, due each person, firm or corporation (with a * before the name of each minor or other person under disability), to-wit:

NAME	AMOUNT (Written Out)	AMOUNT (In Figures)
------	-------------------------	------------------------

My plat and survey is also attached hereto.

Respectfully submitted,

County Surveyor.

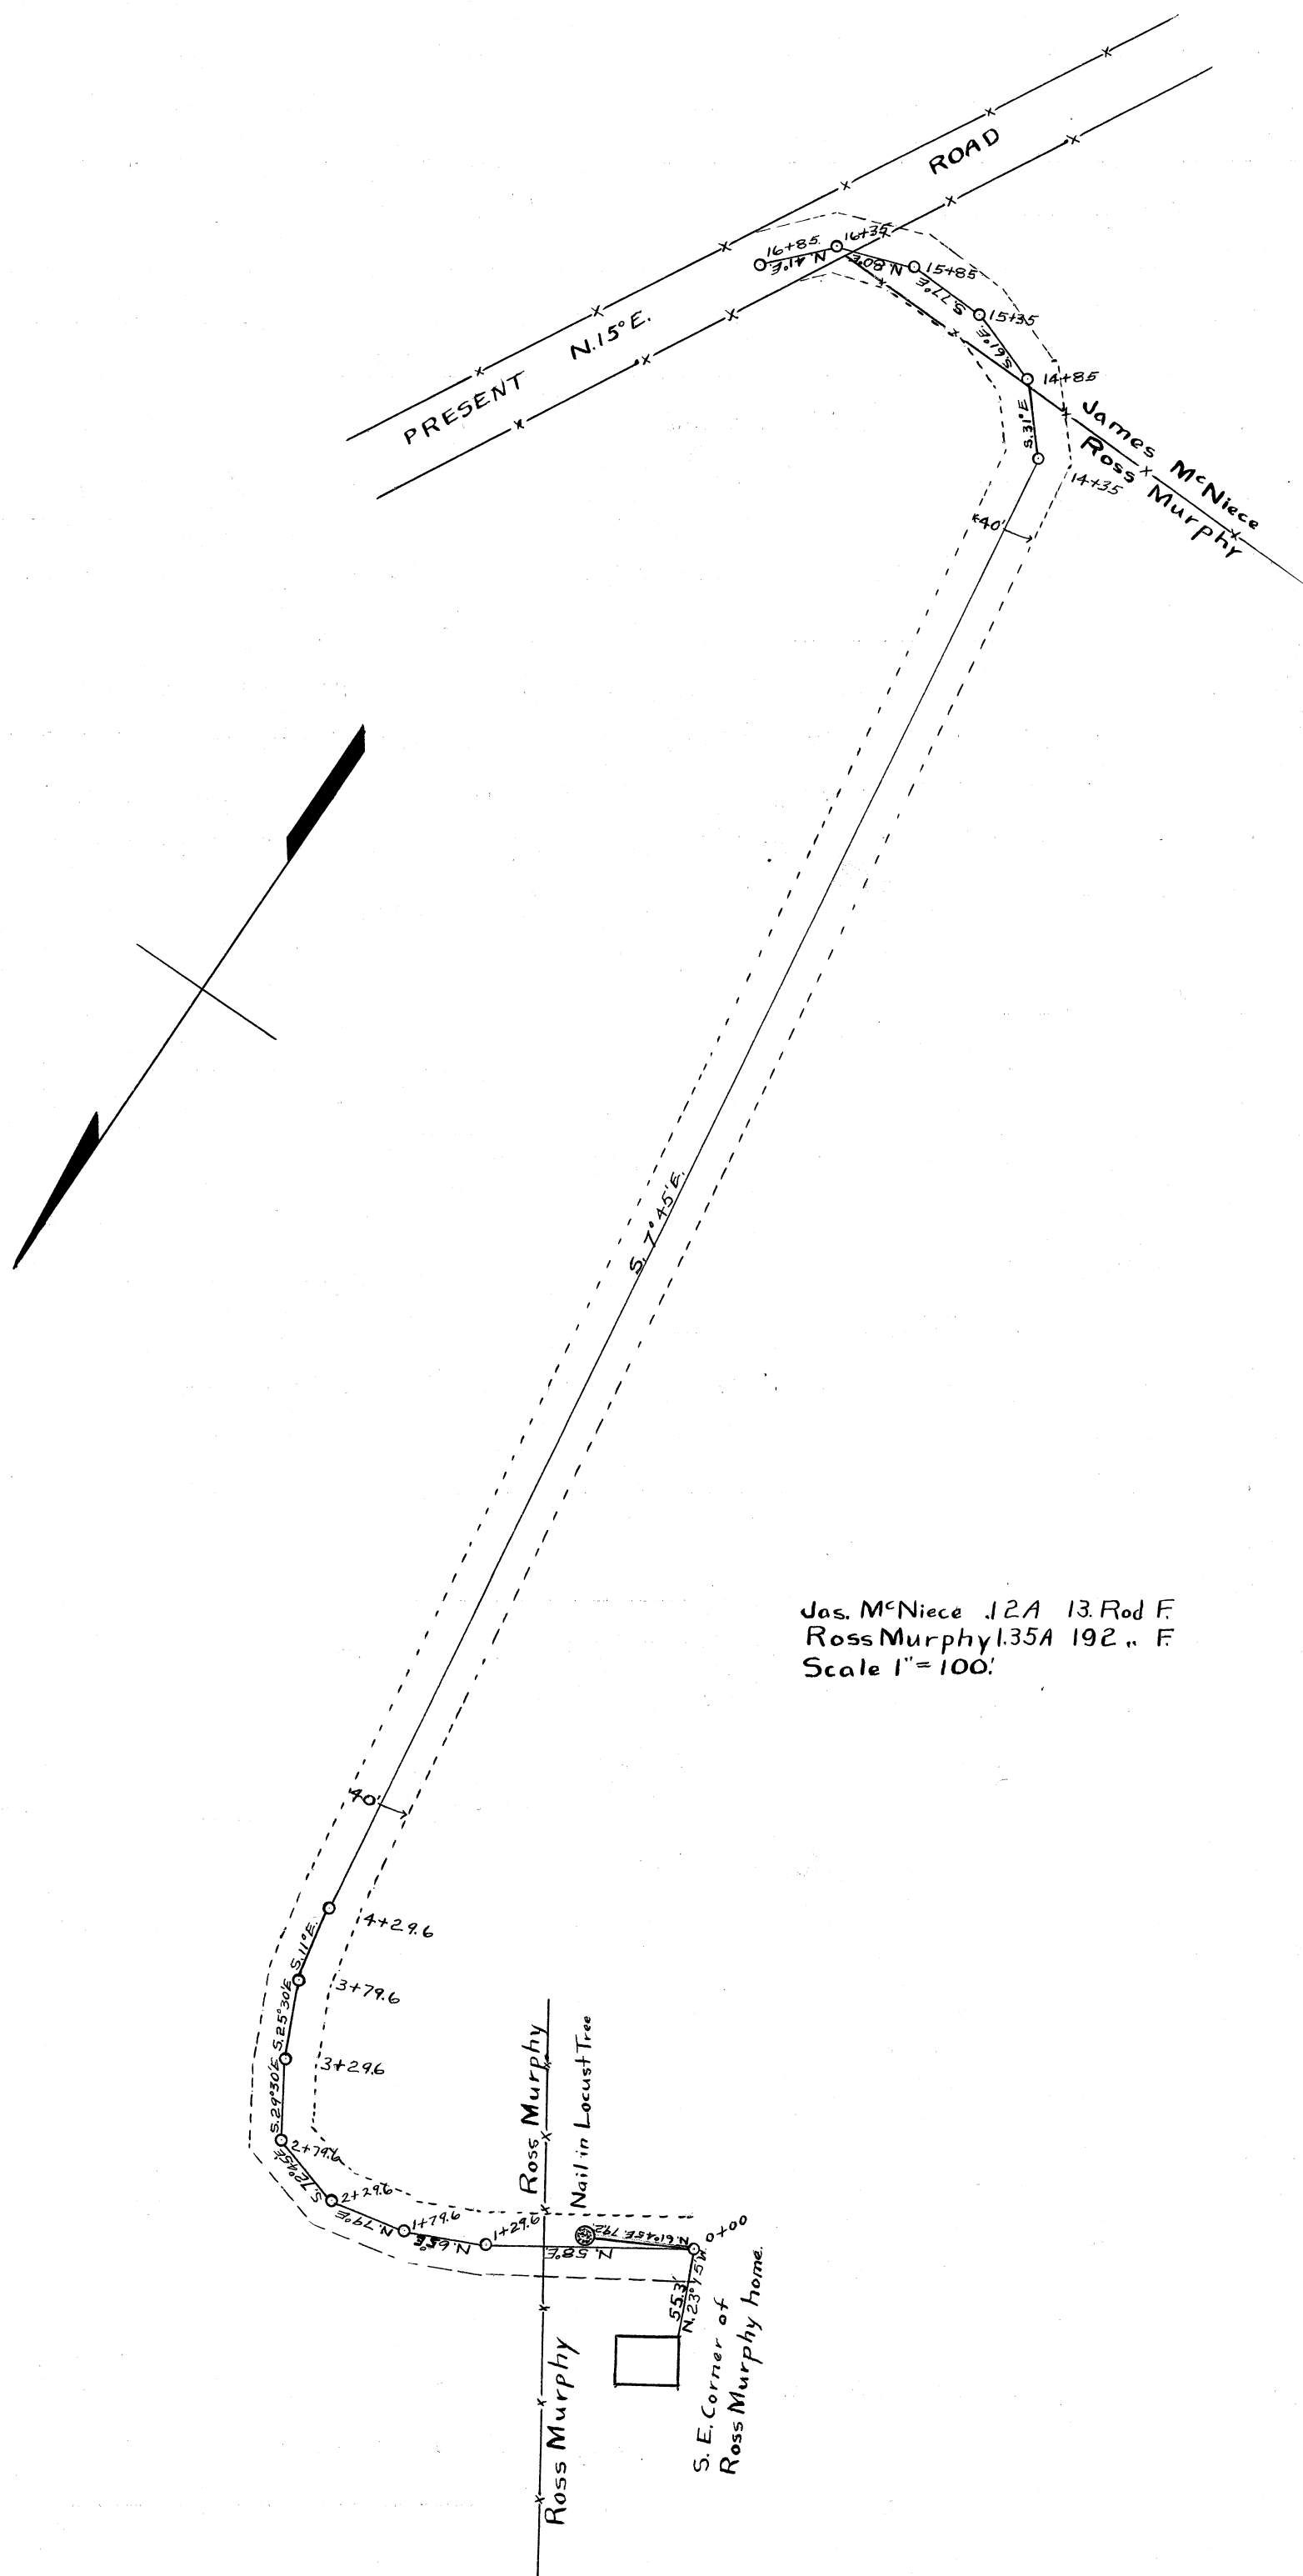

Jas. McNiece .12A 13. Rod F
 Ross Murphy 1.35A 192 " F
 Scale 1" = 100'

THE POL. B. MFG. CO. 04128

Plat of the of a public road in Township.

Range Township Section

St. Clairsville, Ohio, October 20, 1919. 19

The Board of Commissioners of Belmont County, Ohio, met this day in Special session,
present F. A. Hagedorn and J. C. Brown Commissioners,

and Arch T. Fogle Auditor and Secretary of the Board, and it appearing that

in the matter of the Location of the public road petitioned for by C. A. Murphy
and others, the same came on to be heard for final hearing in the matter of granting

said improvement, on this 20th day of October 19 19, and that notice thereof has been given
as provided by law, and the former orders made herein, and after having made a view of said proposed road improve-
ment, and having had the report of the Surveyor read, and heard the protests for and against the same, find that
said improvement will serve the public convenience and welfare and improvement is granted,
and the same is hereby ordered

and the 10th day of November 19 19, at 1 o'clock P. M., is fixed as the date for
hearing claims for compensation and damages.

And it is further ordered that the Auditor cause notice in writing to be given to the owners through or upon
whose lands said improvement is established, and this matter is adjourned to said date.

Attest:

Arch T. Fogle,
County Auditor.

F. Hagedorn
J. C. Brown

Commissioners.

St. Clairsville, Ohio, 19.....

The Board of Commissioners of Belmont County, Ohio, met this day in session,
present....., and Commissioners,
and....., Auditor and Secretary of the Board, and it appearing that
in the matter of the..... of the public road petitioned for by.....
..... and others
having given notice in writing of..... intention to appeal from.....

it is ordered that the amount of..... appeal bond, the said
being....., be fixed at \$..... (no bond is required of) and upon the filing of such bond
the Auditor is to make a transcript of the procedure herein, and file the same in the Probate Court of this County.

Attest:
.....
County Auditor.
.....
Commissioners.

In the Matter of the..... of a
Public Road, Improvement No.....
Petitioned for by
..... and others.

AS TO FILING APPEAL BOND

..... appeals from an order of the County Commissioners of
Belmont County, made at the..... section, 19.....,
of said public road, and has this day filed..... appeal bond, approved by County Auditor.

.....
County Auditor.

St. Clairsville, Ohio, November 10, 1919. 19

The Board of Commissioners of Belmont County, Ohio, met this day in Special session, present F. A. Hagedorn, J. C. Brown, and George Sandrock Commissioners and Arch T. Fogle, Auditor and Secretary of the Board, and it appearing that

in the matter of the Location of the public road, Improvement No. 82 petitioned for by C. A. Murphy and others, this day this cause came on for hearing in the matter of award of compensation and damages to adjoining landowners and the Commissioners find that notice of the time and place of this hearing has been given to all the owners of land taken for such improvement or abutting thereon, as provided by law, and the former orders herein. That after hearing all applications for compensation and damages filed herein, and considering all claims of minors and those under disabilities, in the judgment of the Commissioners there is awarded and due to the following persons the sums respectively opposite their names.

Name	Compensation	Damages	Total
James McNeice	\$.....	\$.....	\$ 15.00
Ross Murphy and Ralph Murphy	\$.....	\$.....	\$ 163.60
	\$.....	\$.....	\$.....
	\$.....	\$.....	\$.....
	\$.....	\$.....	\$.....
	\$.....	\$.....	\$.....

The Commissioners further find and are of the opinion that said improvement is of sufficient importance to the public for all of the Compensation and Damages to be paid from the County Treasury.

And it is ordered that the County Auditor draw his warrants on the County Treasurer in favor of the above named claimants for the amounts awarded them as aforesaid.

It is further ordered that upon the compensation and damages being paid to the owners as above herein ordered, that the public road, as shown by the Surveyor's Plat and report be opened up and established, and shall thereafter be a public road to be kept and maintained and improved as provided by law.

It is further ordered that a record of the proceedings and the plat and survey be entered upon the road records of this County.

It is further ordered that upon the compensation and award being paid to the owners as above herein ordered, that the public road described as follows:

See Description

be.....

Attest: Arch T. Fogle County Auditor. F. A. Hagedorn, J. C. Brown, George Sandrock Commissioners.

