

ROAD PETITION

For the alteration of a Road in Washington Township, Improvement No. 258 Petitioned for by G. A. Powers and Others TO THE BOARD OF COMMISSIONERS OF BELMONT COUNTY, OHIO:

The undersigned petitioners resident freeholders of said County, residing in the vicinity of the proposed improvement hereinafter described, respectfully represent that the public convenience requires the alteration of a Public Road on the line hereinafter described and pray that you will institute and order the proper proceedings for said improvement, to-wit: Beginning In State Highway No. 148 a few feet east of the Buckeye Bridge in Washington Township of said county and running thence in a southwesterly direction up Peavine Creek as near the line of the present road as a good road can be made, thru the lands of G. A. Burkhart, Savilla Graham, F. H. VanDyne, Wilbert Kocher, Jno. H. Passmore, G. A. Powers, Geo. G. Hendershot, Aaron VanDyne, Chas. F. Kocher, Aaron and Noah VanDyne, the heirs of Mary H. Morris, the heirs of J. D. Hendershot, Ithamer Hendershot and others, Reuben McGary to the line of Isaac L. Baker's land; thence in a northwesterly direction thru the lands of said Isaac L. Baker, Reuben McGary, Isaac Perkins, Minta Pugh, to a point in the county road formerly known as the Pugh Ridge Road and since re-mamed the Stout Roud, said point being where the present road thru the lands of the last four above named land owners meets said Pugh Ridge or Stout Road. Said proposed alteration to extend approximately 4½ miles.

Dated this 19th day of October A. D. 1928

PETITIONER'S NAMES	PETITIONER'S NAMES	PETITIONER'S NAMES
G. A. Powers Miles E. Perkins Ithamer Hendershot Frank D. Ruff J. E. VanDyne Maude VanDyne G. E. Graham Saville Graham Reuben McGary Mrs. Wilbert Kocher G. G. Hendershot Mrs. G. G. Hendershot Anna Powers C. F. Kocher J. B. Morris A. L. Morris Laura Mooris Noah C. VanDyne Clea VanDyne	Mrs. I. H. Hendershot I. L. Baker Myrta M. McGary Clara Baker Mint Pugh H. G. Pugh Eulah Pugh R. A. Crooks Nancy Crooks Stella McGary J. L. Brown G. A. McGary W. A. McGary T. E. Alexander Isaac H. Hendershot Aaron VanDyne	

Filed October 19, A. D. 1928

KNOW ALL MEN BY THESE PRESENTS:

That we, **G. A. Powers** and **Reuben McGary**
are held and firmly bound unto the State of Ohio, for the use of Belmont County, in the penal sum of.....
..... **One Hundred**Dollars, to the payment of
which well and truly to be made, we do hereby jointly and severally bind ourselves, our heirs, executors and administrators.

Signed by us and dated at..... **St. Clairsville**Ohio, this**22nd**.....day of
..... **October**A. D. 19. **28**

The conditions of the above obligation are such, that WHEREAS, application has been made by.....
..... **G. A. Powers**and others to the Board of Commissioners of the said
Belmont County, for the..... **alteration**of a public road, on briefly the following line, to-wit:

See Petition

THEREFORE if first, The petition be not granted; or if, second, the Commissioners shall order a portion of the compensation and damages to be paid by the petitioners, and the petitioners fail to pay same by the time fixed by the Commissioners: then in either such case the said applicants will pay into the treasury of said County the COSTS AND EXPENSES incurred in the proceedings of such improvement.

ATTEST:

.....
.....

..... **G. A. Powers**
..... **Reuben McGary**
.....

Filed.....A. D. 19.....

St. Clairsville, Ohio, October 29, 1928.

The Board of Commissioners of Belmont County, Ohio, met this day in Special session, present C. W. Wise J. W. Dillon, and J. F. Shry Commissioners, and , Auditor and Secretary of the Board, and it appearing that G. A. Powers and others, have filed a petition in the office of the Commissioners of the County, on the 29th day of October 1928 for the alteration of a public road, along the following route, to-wit Beginning

See Petition

the same was this day considered by the Commissioners, and it appearing that said petition is regular and in conformity to law, and that the said G. A. Powers has filed herein a bond as required by law. It is ordered that the 27th day of November 1928, at 2.00 o'clock P.M., be fixed as a date to view the same, at which date they will meet at the commencing point and go over the route of said proposed road.

They also fixed the 24th day of December 1928, at 10.30 o'clock A.M., as the date for final hearing at the office of the County Commissioners at which time it will be considered whether said improvement will be granted, and if granted, a time fixed for hearing claims for compensation and damages.

It is further ordered, that notice of the time and place of both such view and hearing be given by publication once a week for three consecutive weeks in the Barnesville Enterprise a newspaper published and having a general circulation in the County of Belmont.

Attest:

County Auditor.

C. W. Wise

J. W. Dillon

J. F. Shry

Commissioners of Belmont County.

St. Clairsville, Ohio,.....19.....

The Board of Commissioners of Belmont County, Ohio, met this day in.....session,
present, and Commissioners,
and, Auditor and Secretary of the Board and it appearing

St. Clairsville, Ohio, June 4, 1929

The Board of Commissioners of Belmont County, Ohio, met this day in Special session, present C. W. Wise, J. W. Dillon, and J. F. Shry Commissioners and Auditor and Secretary of the Board, and it appearing that in the matter of the alteration of the public road, petitioned for by G. A. Powers and others, due and proper notice, proof of which is on file in this office, having been given of the time and place of meeting, to view road petitioned for by G. A. Powers and others, in the Barnesville Enterprise, a newspaper of general circulation in said county required by law, and the former orders of this Board, the Commissioners on this 4th day of June 1929, met at the time and place in said notice designated and did view the route of said proposed road improvement, and considering such improvement to be of sufficient public importance, it is ordered that the County Surveyor make a plat and survey of the same and report to the Board in writing on or before the 24th day of December 1928, Con't from November 27, 1928. Con't till June 30, 1930. the time set for the hearing, and shall set forth in said report his opinion either for or against the granting of such proposed improvement, accompanied with a statement of the estimated compensation and damages due each person, firm or corporation whose land is to be taken if the proposed improvement is established. Such report shall also state the width of said improvement, which shall not be less than thirty feet nor more than sixty feet, and also recommend any changes in the improvement, which in his judgment, should be made.

Attest:

County Auditor.

C. W. Wise
J. W. Dillon
J. F. Shry
Commissioners.

SURVEYOR'S REPORT ON ROAD

Surveyor's Office, Belmont County,

To the Board of Commissioners of Belmont County, Ohio:

St. Clairsville, Ohio, 19

Pursuant to your order dated 19, I make my report to you as follows, in the matter of the of the public road petitioned for by and others.

- 1. My opinion is the granting of the improvement but with the following changes, which in my judgment should be made, to-wit:
- 2. The width should be feet.
- 3. Estimated compensation and damages, due each person, firm or corporation (with a * before the name of each minor or other person under disability), to-wit:

NAME	AMOUNT (Written Out)	AMOUNT (In Figures)
------	-------------------------	------------------------

My plat and survey is also attached hereto.

Respectfully submitted,

County Surveyor.


PEAVINE ROAD


WASHINGTON TWP

40' R/W

MAY 1930 SCALE 1"=400'
E.M. SHIRK CO. SURVEYOR

No.	NAME	
1	G.A. BURKHART	176 Rods
2	MRS. S.J. GRAHAM	67 "
3	F.H. VANDYNE	608 "
4	JOHN PASSMORE	354 "
5	GILBERT POWERS	125 "
6	GEO. HENDERSHOT	154 "
7	AARON VANDYNE	58 "
8	CHAS KOCHER	98 "
9	AARON & NOAH VANDYNE	275 "
10	BEN MORTIS	160 "
11	JASON HENDERSHOT	290 "
12	BEN HENDERSHOT	265 "
13	W.A. MCGARY	289 "
14	I.L. BAKER	226 "
15	G.A. MCGARY	358 "
16	ISAAC PERKINS	380 "
17	MINNIE PUGH	75 "

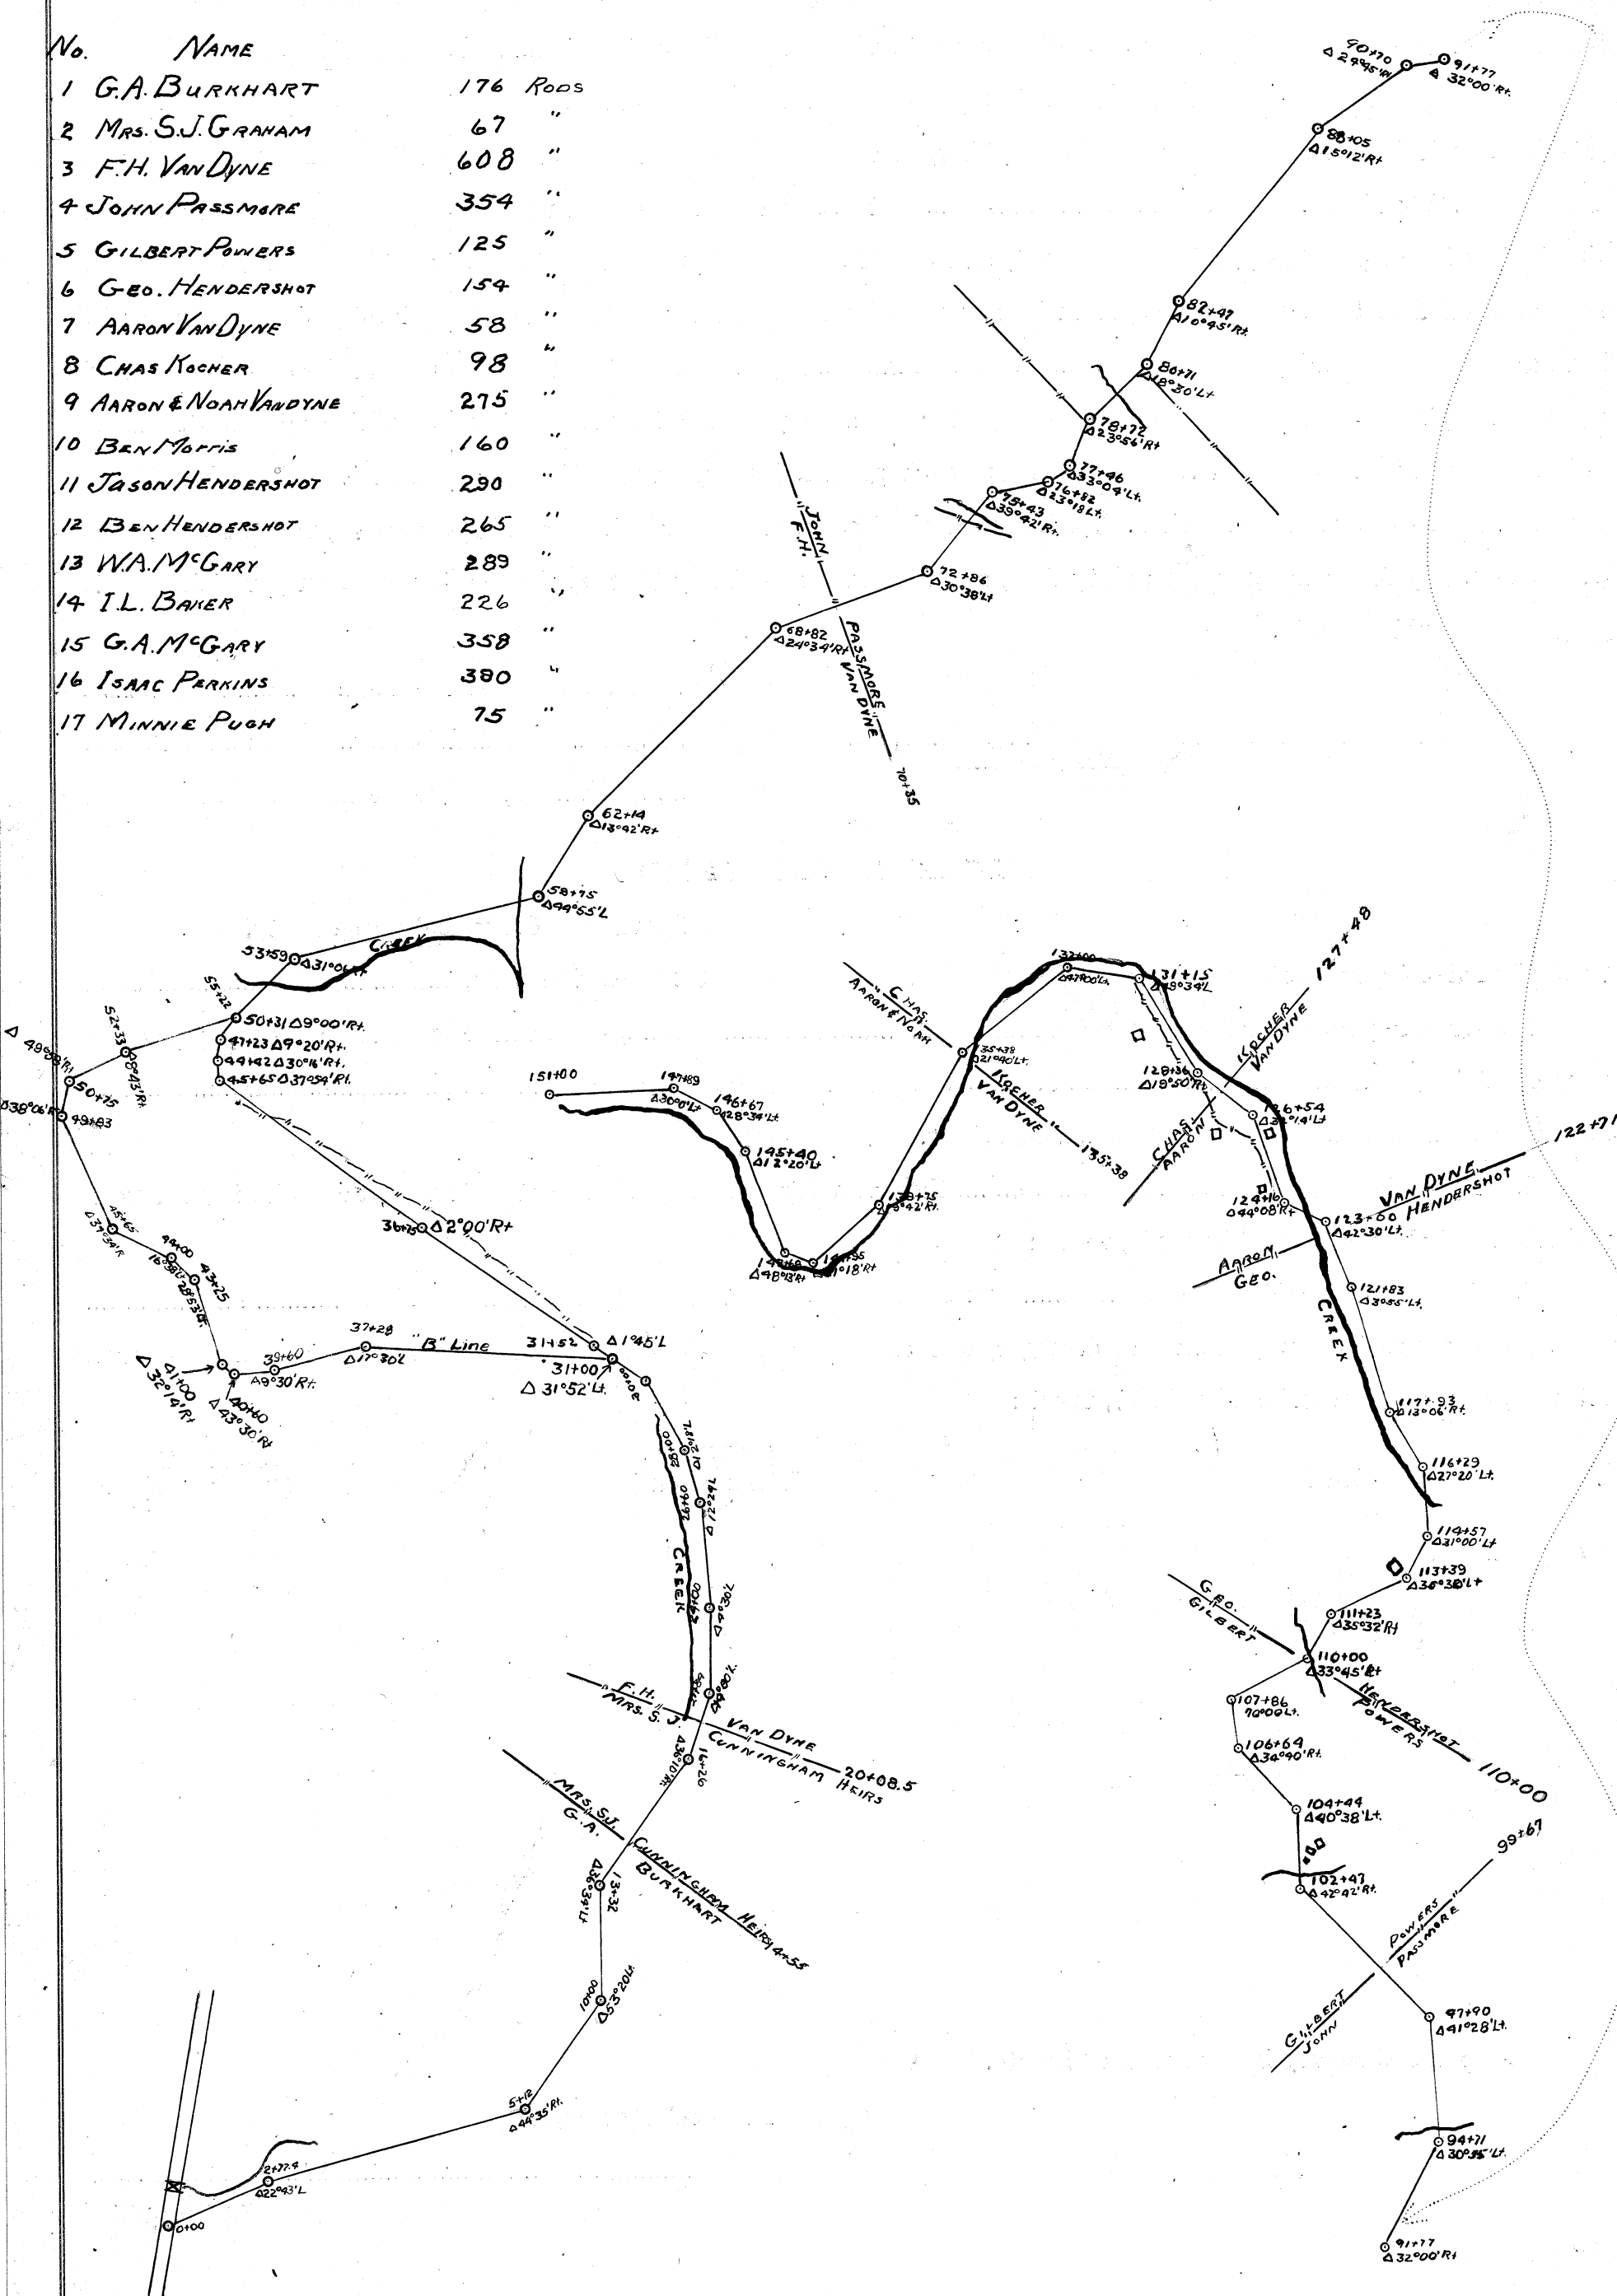

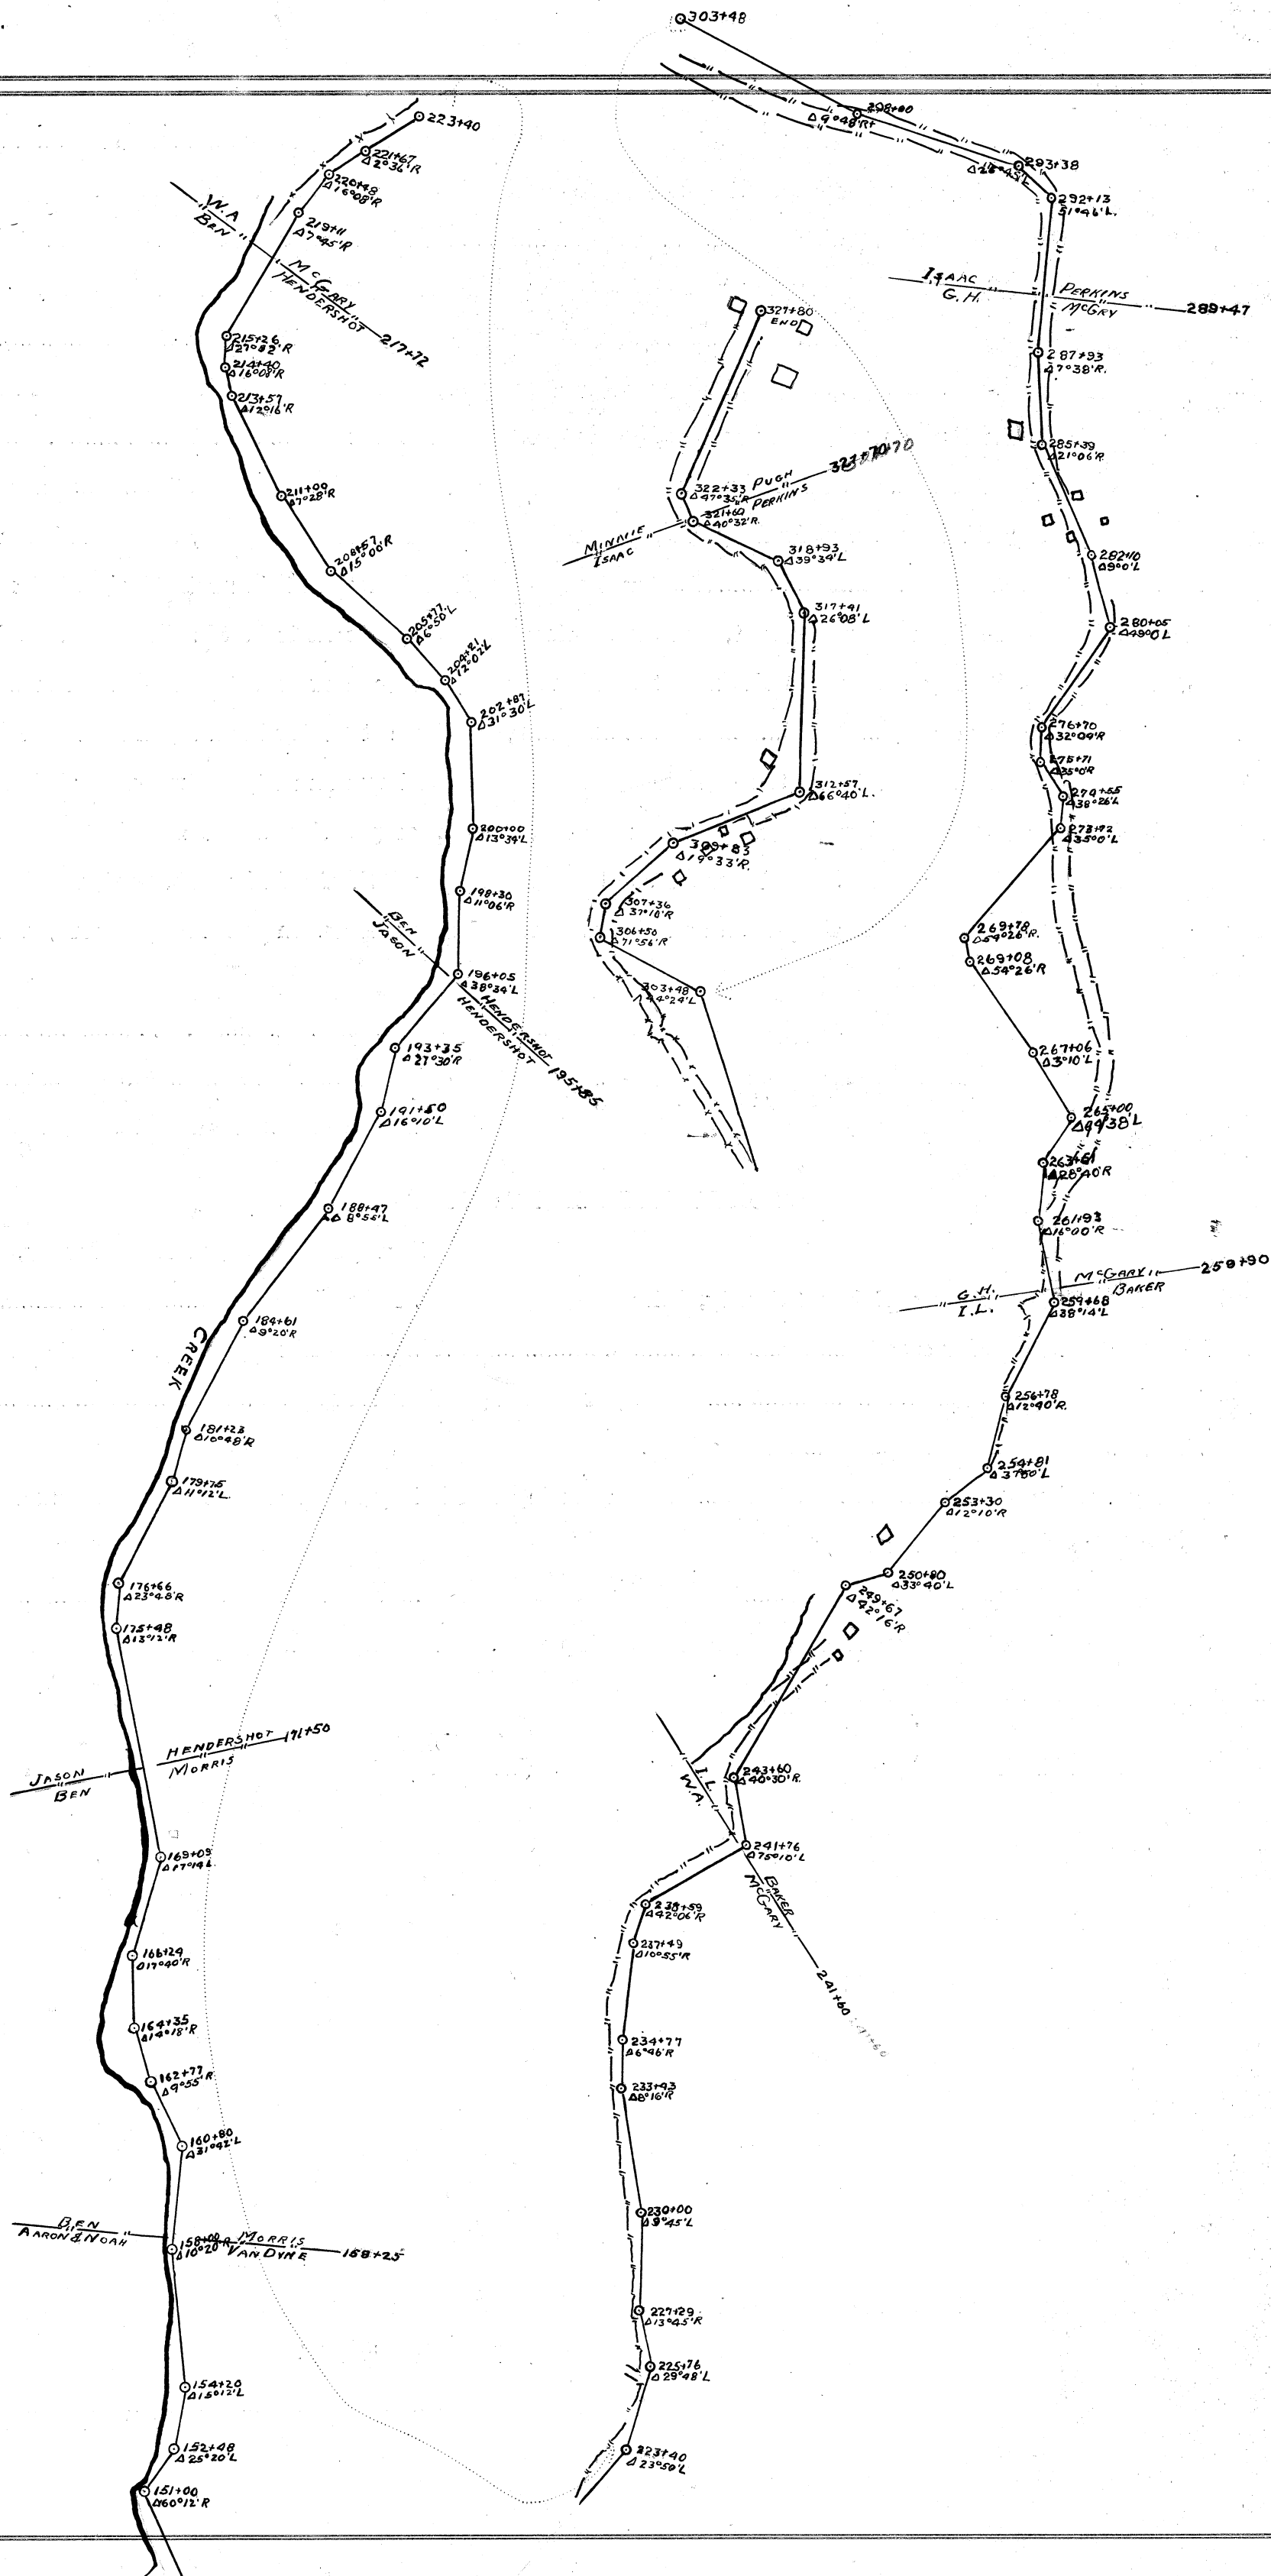

County Surveyor.

St. Clairsville, Ohio, **June 30,** 19**30**

The Board of Commissioners of Belmont County, Ohio, met this day in.....Special.....session,
presentC. W. Wise....., J. W. Dillon....., andJ. F. Shry..... Commissioners
and
in the matter of the.....alteration.....of the public road petitioned for by.....G. A. Powers.....
.....and others, the same came on to be heard for final hearing in the matter of granting
said improvement, on this.....30th.....day of.....June.....1930., and that notice thereof has been given
as provided by law, and the former orders made herein, and after having made a view of said proposed road improve-
ment, and having had the report of the Surveyor read, and heard the protests for and against the same, find that
said improvement will.....serve the public convenience and welfare and improvement is.....granted,
and the same is hereby ordered.....

and the 23rd day of June 1930, at 10.00 o'clock P. M., is fixed as the date for hearing claims for compensation and damages.

And it is further ordered that the Auditor cause notice in writing to be given to the owners through or upon whose lands said improvement is established, and this matter is adjourned to said date.

Attest:

County Auditor.

C. W. Wise

J. W. Dillon

J. F. Shry

Commissioners.

St. Clairsville, Ohio,.....19.....

The Board of Commissioners of Belmont County, Ohio, met this day in.....session,
present, and Commissioners
and, Auditor and Secretary of the Board, and it appearing that
in the matter of the.....of the public road petitioned for by.....
..... and others
having given notice in writing of.....intention to appeal from
.....
it is ordered that the amount of.....appeal bond, the said
being, be fixed at \$.....(no bond is required of) and upon the filing of such bond
the Auditor is to make a transcript of the procedure herein, and file the same in the Probate Court of this County.

Attest:
.....
County Auditor.
.....
Commissioners.

In the Matter of the.....of a
Public Road, Improvement No.....
Petitioned for by
..... and others.

AS TO FILING APPEAL BOND

.....appeals from an order of the County Commissioners of
Belmont County, made at the.....session, 19.....,
of said public road, and has this day filed.....appeal bond approved by County Auditor.

.....
County Auditor.

St. Clairsville, Ohio, June 30, 1930

The Board of Commissioners of Belmont County, Ohio, met this day in Special session, present C. W. Wise, J. W. Dillon, and J. F. Shry Commissioners and Auditor and Secretary of the Board, and it appearing that in the matter of the alteration of the public road, Improvement No. 258 petitioned for by G. A. Powers and others, this day this cause came on for hearing in the matter of award of compensation and damages to adjoining landowners and the Commissioners find that notice of the time and place of this hearing has been given to all the owners of land taken for such improvement or abutting thereon, as provided by law, and the former orders herein. That after hearing all applications for compensation and damages filed herein, and considering all claims of minors and those under disabilities, in the judgment of the Commissioners there is awarded and due to the following persons the sums respectively opposite their names.

				Total
Isaac Perkins	Compensation	\$600.00	Damages	\$600.00
F. H. VanDyne	Compensation	No allowance	Damages	
Ithamer Hendershot	Compensation	50.00	Damages	50.00
Jno. H. Passmore	Compensation	175.00	Damages	175.00
G. A. Powers	Compensation	25.00	Damages	25.00
C. F. Kocher	Compensation	25.00	Damages	25.00
Jason Hendershot Heirs		50.00		50.00

The Commissioners further find and are of the opinion that said improvement is of sufficient importance to the public for all of the Compensation and Damages to be paid from the County Treasury.

It is further ordered that a record of the proceedings and the plat and survey be entered upon the road records of this County.

It is further ordered that upon the compensation and award being paid to the owners as above herein ordered, that the public road described as follows:

be

Attest:

County Auditor.

C. W. Wise
J. W. Dillon
J. F. Shry
Commissioners.

St. Clairsville, Ohio,.....19.....

The Board of Commissioners of Belmont County, Ohio, met this day in.....session,
present....., and Commissioners
and, Auditor and Secretary of the Board, and it appearing that
in the matter of the.....of the public road, Improvement No.....petitioned
for byand others, this day this cause came on for hearing in the
matter of award of compensation and damages to adjoining landowners and the Commissioners find that notice of the
time and place of this hearing has been given to all the owners of land taken for such improvement or abutting thereon,
as provided by law, and the former orders herein. That after hearing all applications for compensation and damages
filed herein, and considering all claims of minors and those under disabilities, in the judgment of the Commissioners there
is awarded and due to the following persons the sums respectively opposite their names.

				Total
I. L. Baker	Compensation	\$200.00	Damages	\$.....\$200.00
Mrs. Wilda P. Kocher	Compensation	\$125.00	Damages	\$.....125.00
Mrs. S. J. Graham	Compensation	\$ 25.00	Damages	\$.....25.00
G. A. McGary	Compensation	\$154.00	Damages	\$.....154.00
John Perkins	Compensation	\$ 25.00	Damages	\$.....25.00
Mrs. Lena J. Burkhardt, Exrx	Compensation	\$ 35.00	Damages	\$.....35.00
Mr. W. Alfred McGary		300.00		100.00 400.00

The Commissioners further find and are of the opinion that said improvement is.....of sufficient
importance to the public for all of the Compensation and Damages to be paid from the County Treasury.

.....
.....
.....
.....
.....
.....
.....

It is further ordered that a record of the proceedings and the plat and survey be entered upon the road records of
this County.

It is further ordered that upon the compensation and award being paid to the owners as above herein ordered,
that the public road described as follows:

be
.....
.....

Attest:
.....
County Auditor.
.....
Commissioners.

