

ROAD PETITION

For the Alteration of a Road in York Township,  
Improvement No. 265 Petitioned for by C. E. Baker and Others  
TO THE BOARD OF COMMISSIONERS OF BELMONT COUNTY, OHIO:

The undersigned petitioners resident freeholders of said County, residing in the vicinity of the proposed improve-  
ment hereinafter described, respectfully represent that the public convenience requires the alteration  
of a Public Road on the line hereinafter described and pray that you will institute and order  
the proper proceedings for said improvement, to-wit: Beginning  
At the intersection of a branch of the Pleasant Hill road and the road leading to the Brice School  
House, then through the lands of Lavella Kirkland, Lucille Ramsey, Lawrence Wallace, and William  
Brice to the Brice School House; thence through the lands of C. E. Baker in an easterly direction  
to the lands of J. F. Johnson and the Johnson Heirs; thence through the said Johnson lands in an  
easterly direction to the intersection with the No. 7 Highway at a point not far south from the  
present Pipe Creek Railroad Station and near the Ohio River.

Dated this \_\_\_\_\_ day of \_\_\_\_\_ A. D. 19\_\_\_\_

PETITIONER'S NAMES	PETITIONER'S NAMES	PETITIONER'S NAMES
C. E. Baker A. E. Giffen W. M. Johnson E. C. Robinson F. B. Starkey Robert Futhey Dr. J. C. Berry Russell Sammons L. C. Hallett Jessie Gamble T. C. Day M. L. Barrett Geo. Williams Walter Gallahan Chas. Berry Wm. Buskirk W. L. Brice Otis Stern R. F. Hammond	J. F. Stern Leanna J. Hammond Mabel Kanzigg Wilbert Kanzigg Geo. C. McGrew R. B. Green Harry Arman G. L. Bonar Wilson E. Kanzigg Geo. A. Korner G. L. Ramsey W. L. VanDyne C. A. Bigler J. W. McIntyre E. E. Weil John Castalati John E. Kreichbaum A. F. Riley W. J. Krieckbaum	

Filed \_\_\_\_\_ A. D. 19\_\_\_\_

KNOW ALL MEN BY THESE PRESENTS:

That we, \_\_\_\_\_ and \_\_\_\_\_  
are held and firmly bound unto the State of Ohio, for the use of Belmont County, in the penal sum of \_\_\_\_\_  
\_\_\_\_\_. Dollars, to the payment of  
which well and truly to be made, we do hereby jointly and severally bind ourselves, our heirs, executors and admin-  
istrators.

Signed by us and dated at \_\_\_\_\_ Ohio, this \_\_\_\_\_ day of  
\_\_\_\_\_ A. D. 19\_\_\_\_

The conditions of the above obligation are such, that WHEREAS, application has been made by \_\_\_\_\_  
\_\_\_\_\_ and others to the Board of Commissioners of the said  
Belmont County, for the \_\_\_\_\_ of a public road, on briefly the following line, to-wit:

THEREFORE if first, The petition be not granted; or if, second, the Commissioners shall order a portion of the  
compensation and damages to be paid by the petitioners, and the petitioners fail to pay same by the time fixed by the  
Commissioners; then in either such case the said applicants will pay into the treasury of said County the COSTS AND  
EXPENSES incurred in the proceedings of such improvement.

ATTEST:

\_\_\_\_\_  
\_\_\_\_\_  
\_\_\_\_\_

Filed \_\_\_\_\_ A. D. 19\_\_\_\_

St. Clairsville, Ohio, March 25, 1929

The Board of Commissioners of Belmont County, Ohio, met this day in Special session, present C. W. Wise, J. W. Dillon, and J. F. Shry Commissioners, and \_\_\_\_\_, Auditor and Secretary of the Board, and it appearing that C. E. Baker and others, have filed a petition in the office of the Commissioners of the County, on the 25th day of March 1929 for the \_\_\_\_\_ alteration of a public road, along the following route, to wit: Beginning

See Petition

the same was this day considered by the Commissioners, and it appearing that said petition is regular and in conformity to law, and that the said C. E. Baker has filed herein a bond as required by law. It is ordered that the 7th day of May 1929, at 2.00 o'clock P. M., be fixed as a date to view the same, at which date they will meet at the commencing point and go over the route of said proposed road.

They also fixed the 27th day of May 1929, at 10.30 o'clock A. M., as the date for final hearing at the office of the County Commissioners at which time it will be considered whether said improvement will be granted, and if granted, a time fixed for hearing claims for compensation and damages.

It is further ordered, that notice of the time and place of both such view and hearing be given by publication once a week for three consecutive weeks in the Bellaire Democrat a newspaper published and having a general circulation in the County of Belmont.

Attest:

\_\_\_\_\_  
County Auditor.

C. W. Wise  
J. W. Dillon  
J. F. Shry  
Commissioners of Belmont County.

St. Clairsville, Ohio,-----19--

The Board of Commissioners of Belmont County, Ohio, met this day in-----session,  
present-----, and -----Commissioners,  
and -----, Auditor and Secretary of the Board and it appearing

St. Clairsville, Ohio,.....May 7.....1929...

The Board of Commissioners of Belmont County, Ohio, met this day in.....Special.....session,  
present .....C. W. Wise....., .....J. W. Dillon....., and .....J. F. Shry..... Commissioners  
and ..... , Auditor and Secretary of the Board, and it appearing that  
in the matter of the.....alteration.....of the public road, petitioned for by.....C. E. Baker.....  
.....and others, due and proper notice, proof of which is on file in this office,  
having been given of the time and place of meeting, to view road petitioned for by.....C. E. Baker.....  
.....and others, in the.....Bellaire Democrat....., a newspaper of  
general circulation in said county required by law, and the former orders of this Board, the Commissioners on this  
.....7th..... day of .....May.....1929, met at the time and place in said notice designated and did view  
the route of said proposed road improvement, and considering such improvement to be of sufficient public importance,  
it is ordered that the County Surveyor make a plat and survey of the same and report to the Board in writing on or  
before the .....27th.....day of.....May.....1929, the time set for the hearing, and shall set forth in said  
report his opinion either for or against the granting of such proposed improvement, accompanied with a statement  
of the estimated compensation and damages due each person, firm or corporation whose land is to be taken if the  
proposed improvement is established. Such report shall also state the width of said improvement, which shall not be  
less than thirty feet nor more than sixty feet, and also recommend any changes in the improvement, which in his  
judgment, should be made.

Attest:

.....  
County Auditor.

.....C. W. Wise.....  
.....J. W. Dillon.....  
.....J. F. Shry.....  
Commissioners.

SURVEYOR'S REPORT ON ROAD

Surveyor's Office, Belmont County,

To the Board of Commissioners of Belmont County, Ohio:

St. Clairsville, Ohio,.....19.....

Pursuant to your order dated .....19....., I make my report to you as follows, in the  
matter of the .....of the public road petitioned for by.....  
.....and others.

1. My opinion is.....the granting of the improvement but with the following changes,  
which in my judgment should be made, to-wit:
2. The width should be.....feet.....
3. Estimated compensation and damages, due each person, firm or corporation (with a \* before the name of each  
minor or other person under disability), to-wit:


NAME	AMOUNT (Written Out)	AMOUNT (In Figures)
------	-------------------------	------------------------

My plat and survey is also attached hereto.


Respectfully submitted,


.....  
County Surveyor.

C.E. Baker, Road.  
York, Township, Belmont, Co.  
May. 3-1930. Scale. 1"=100'.  
E.M. Shirk, Co. Surveyor.

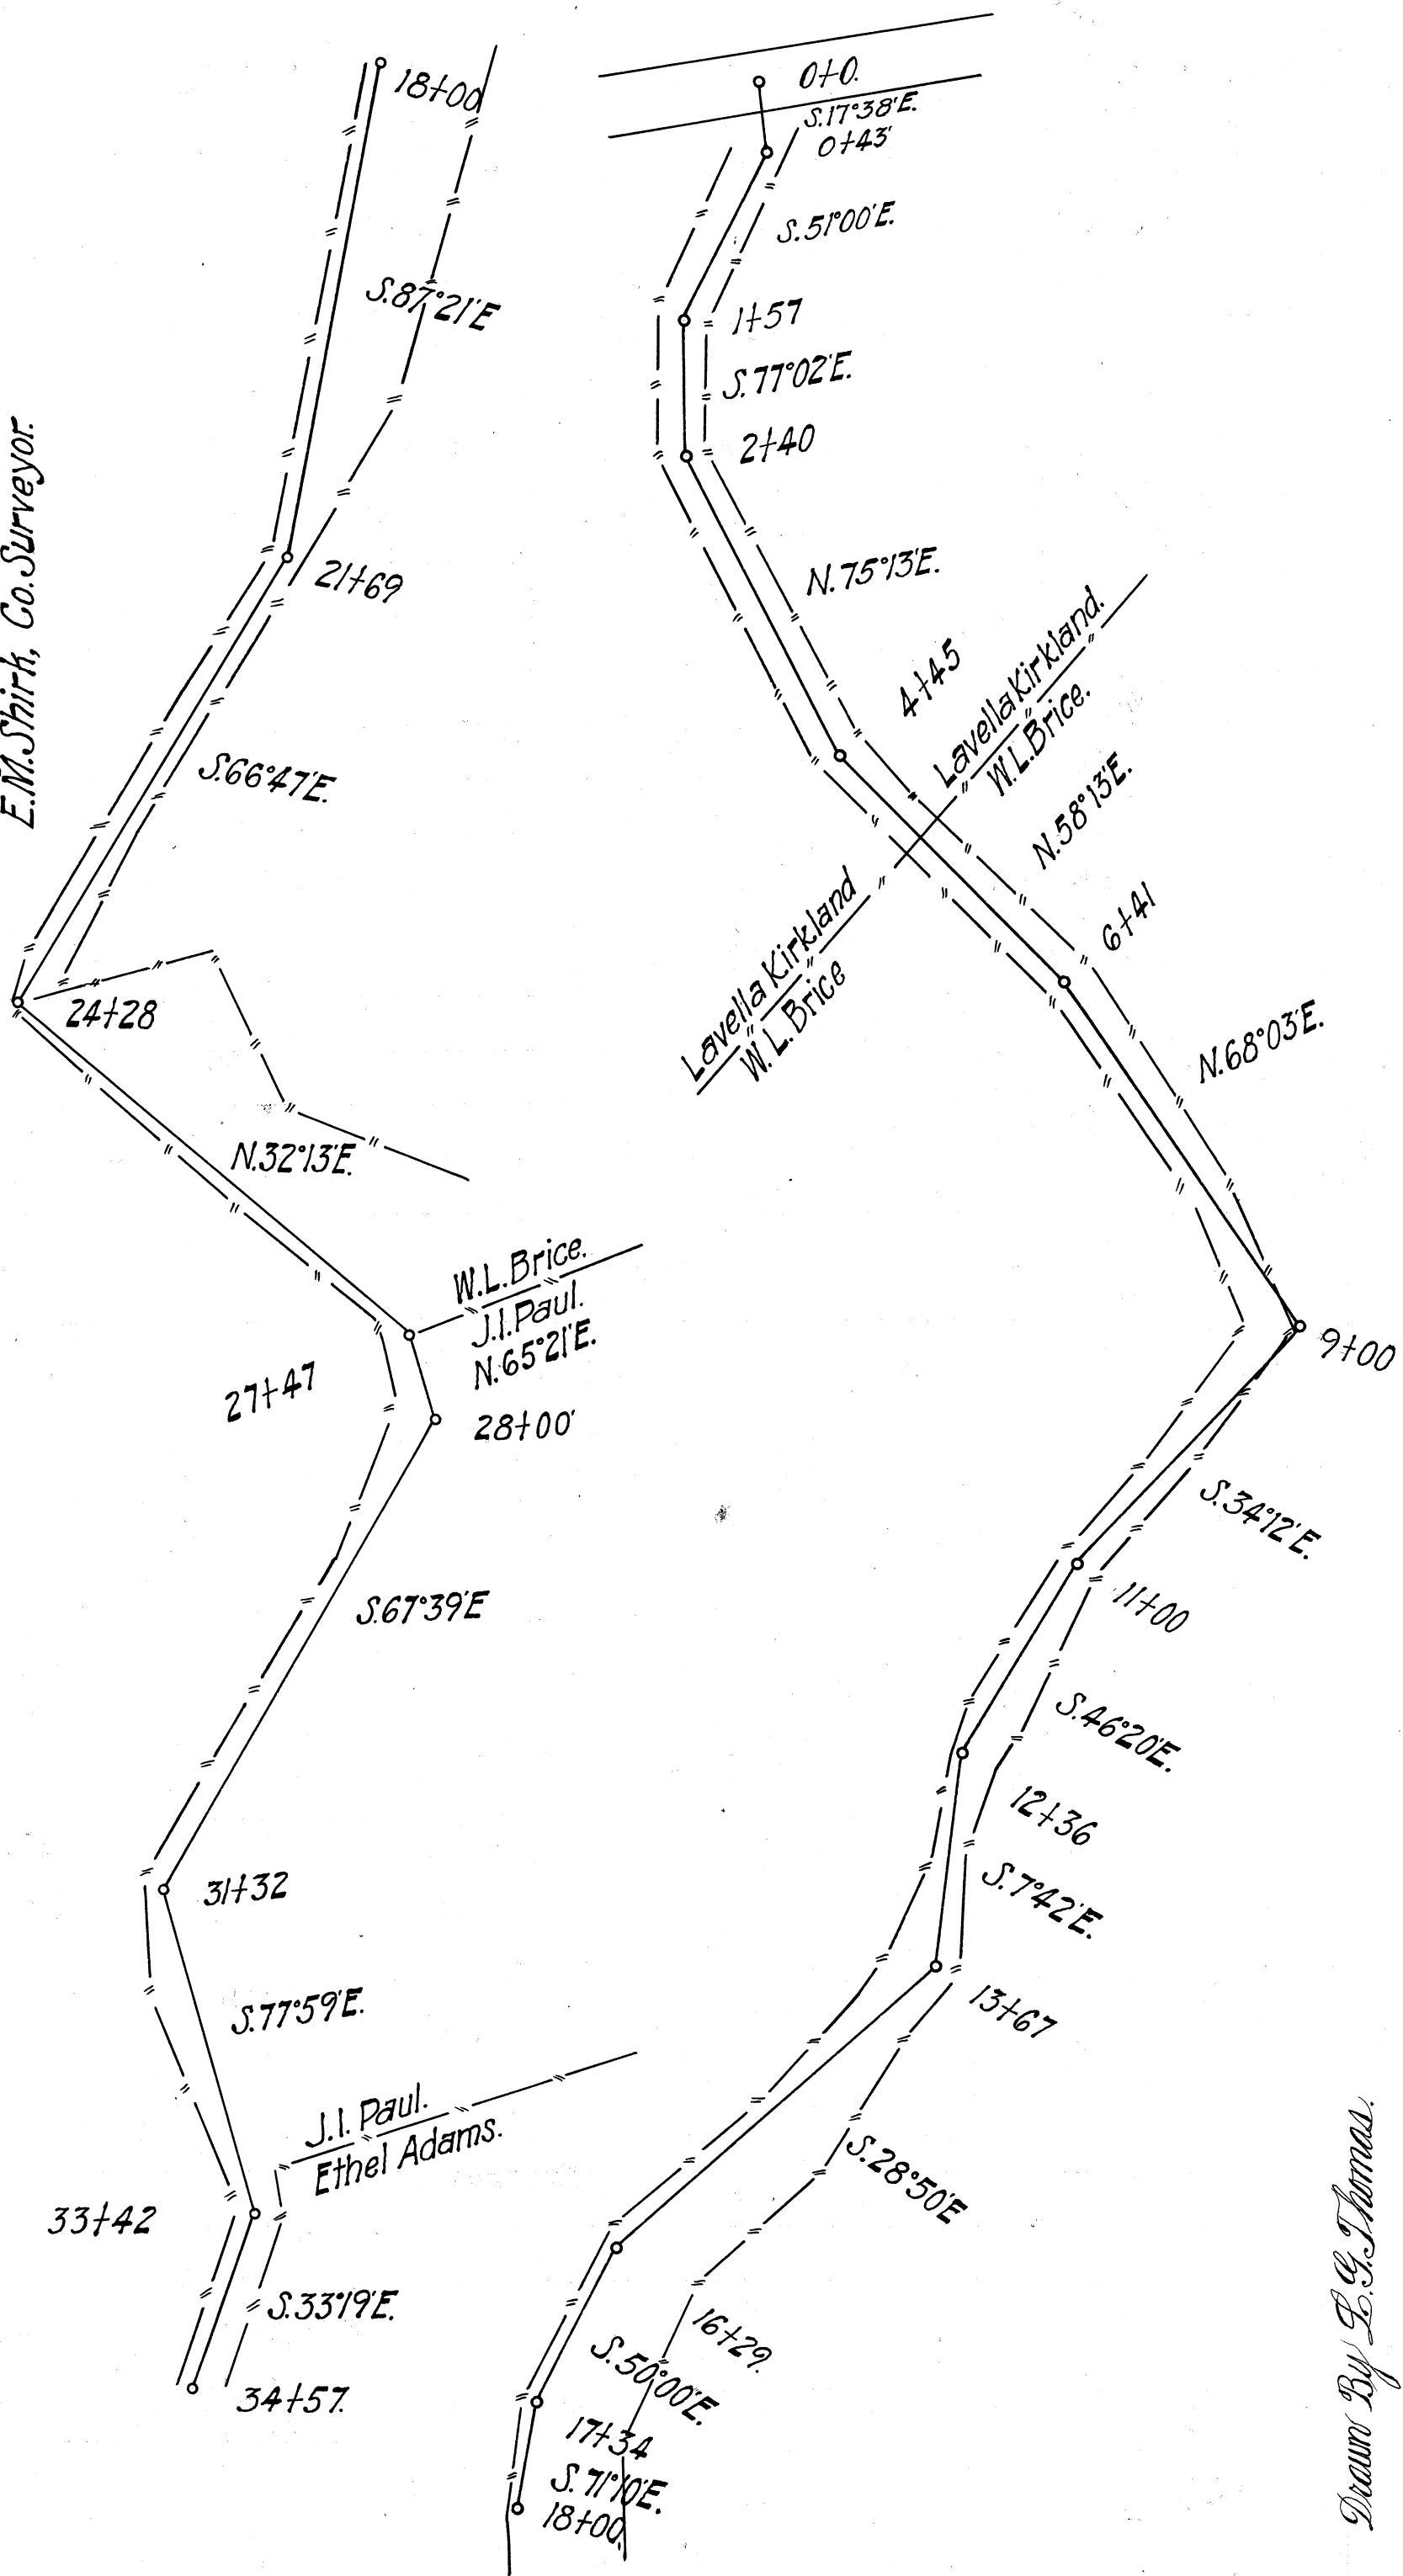

Drawn By L.G. Thomas.

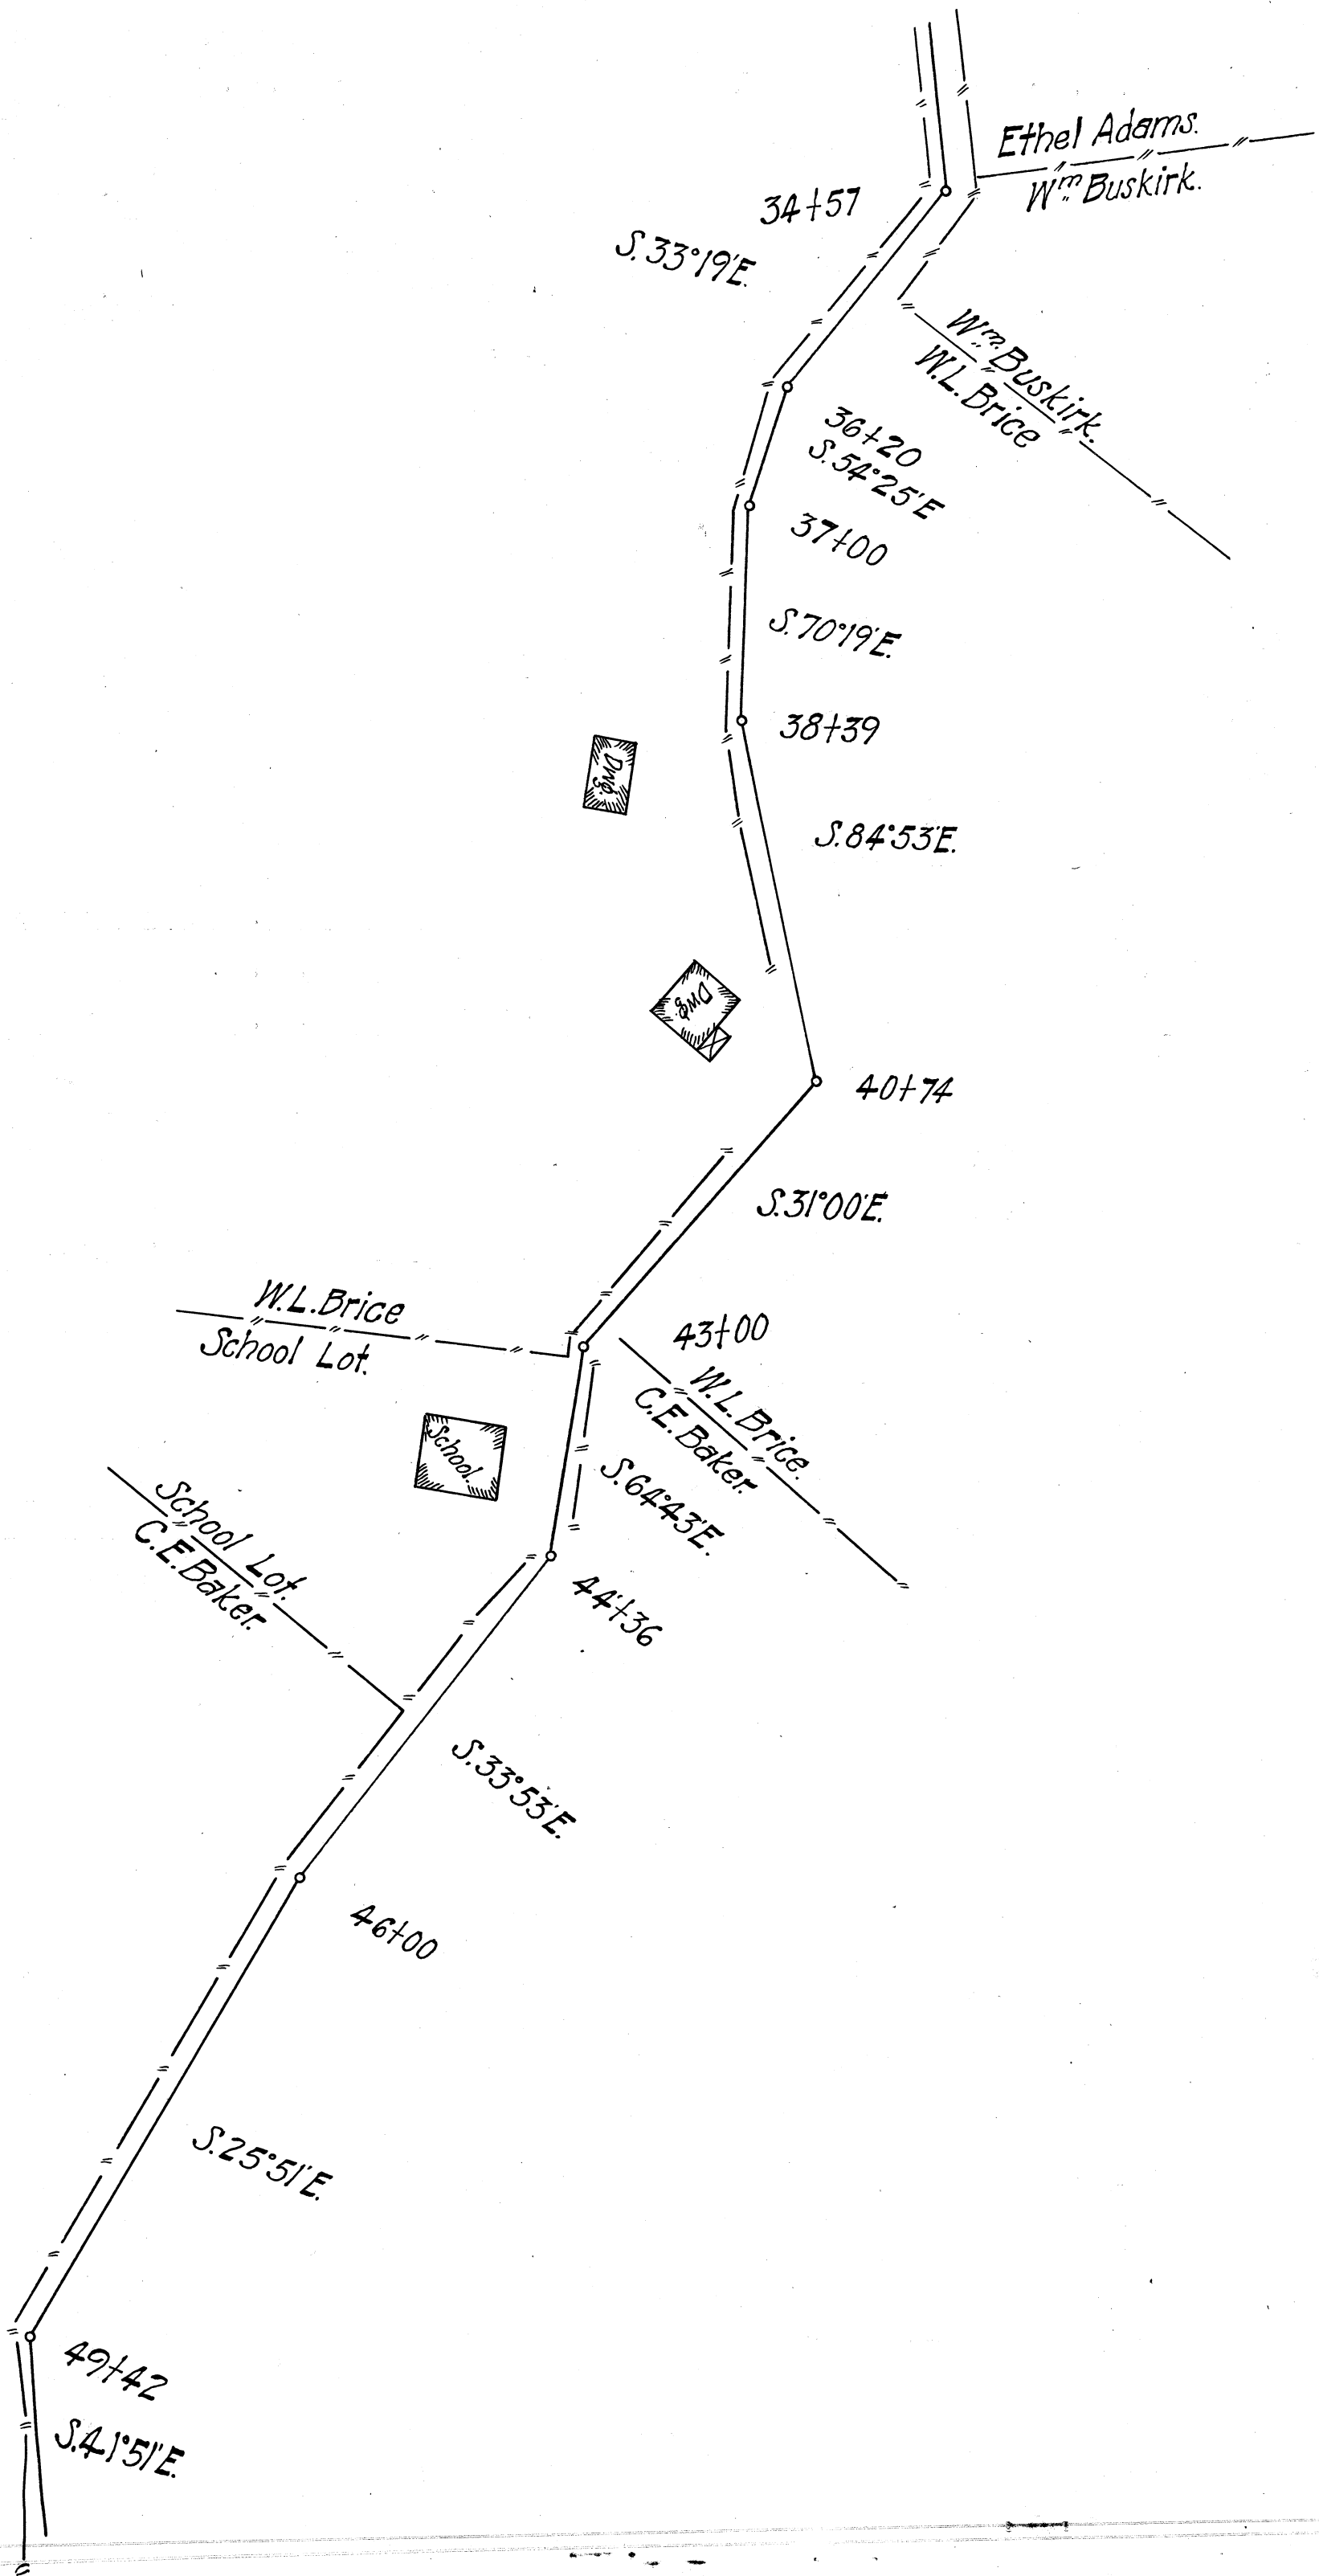

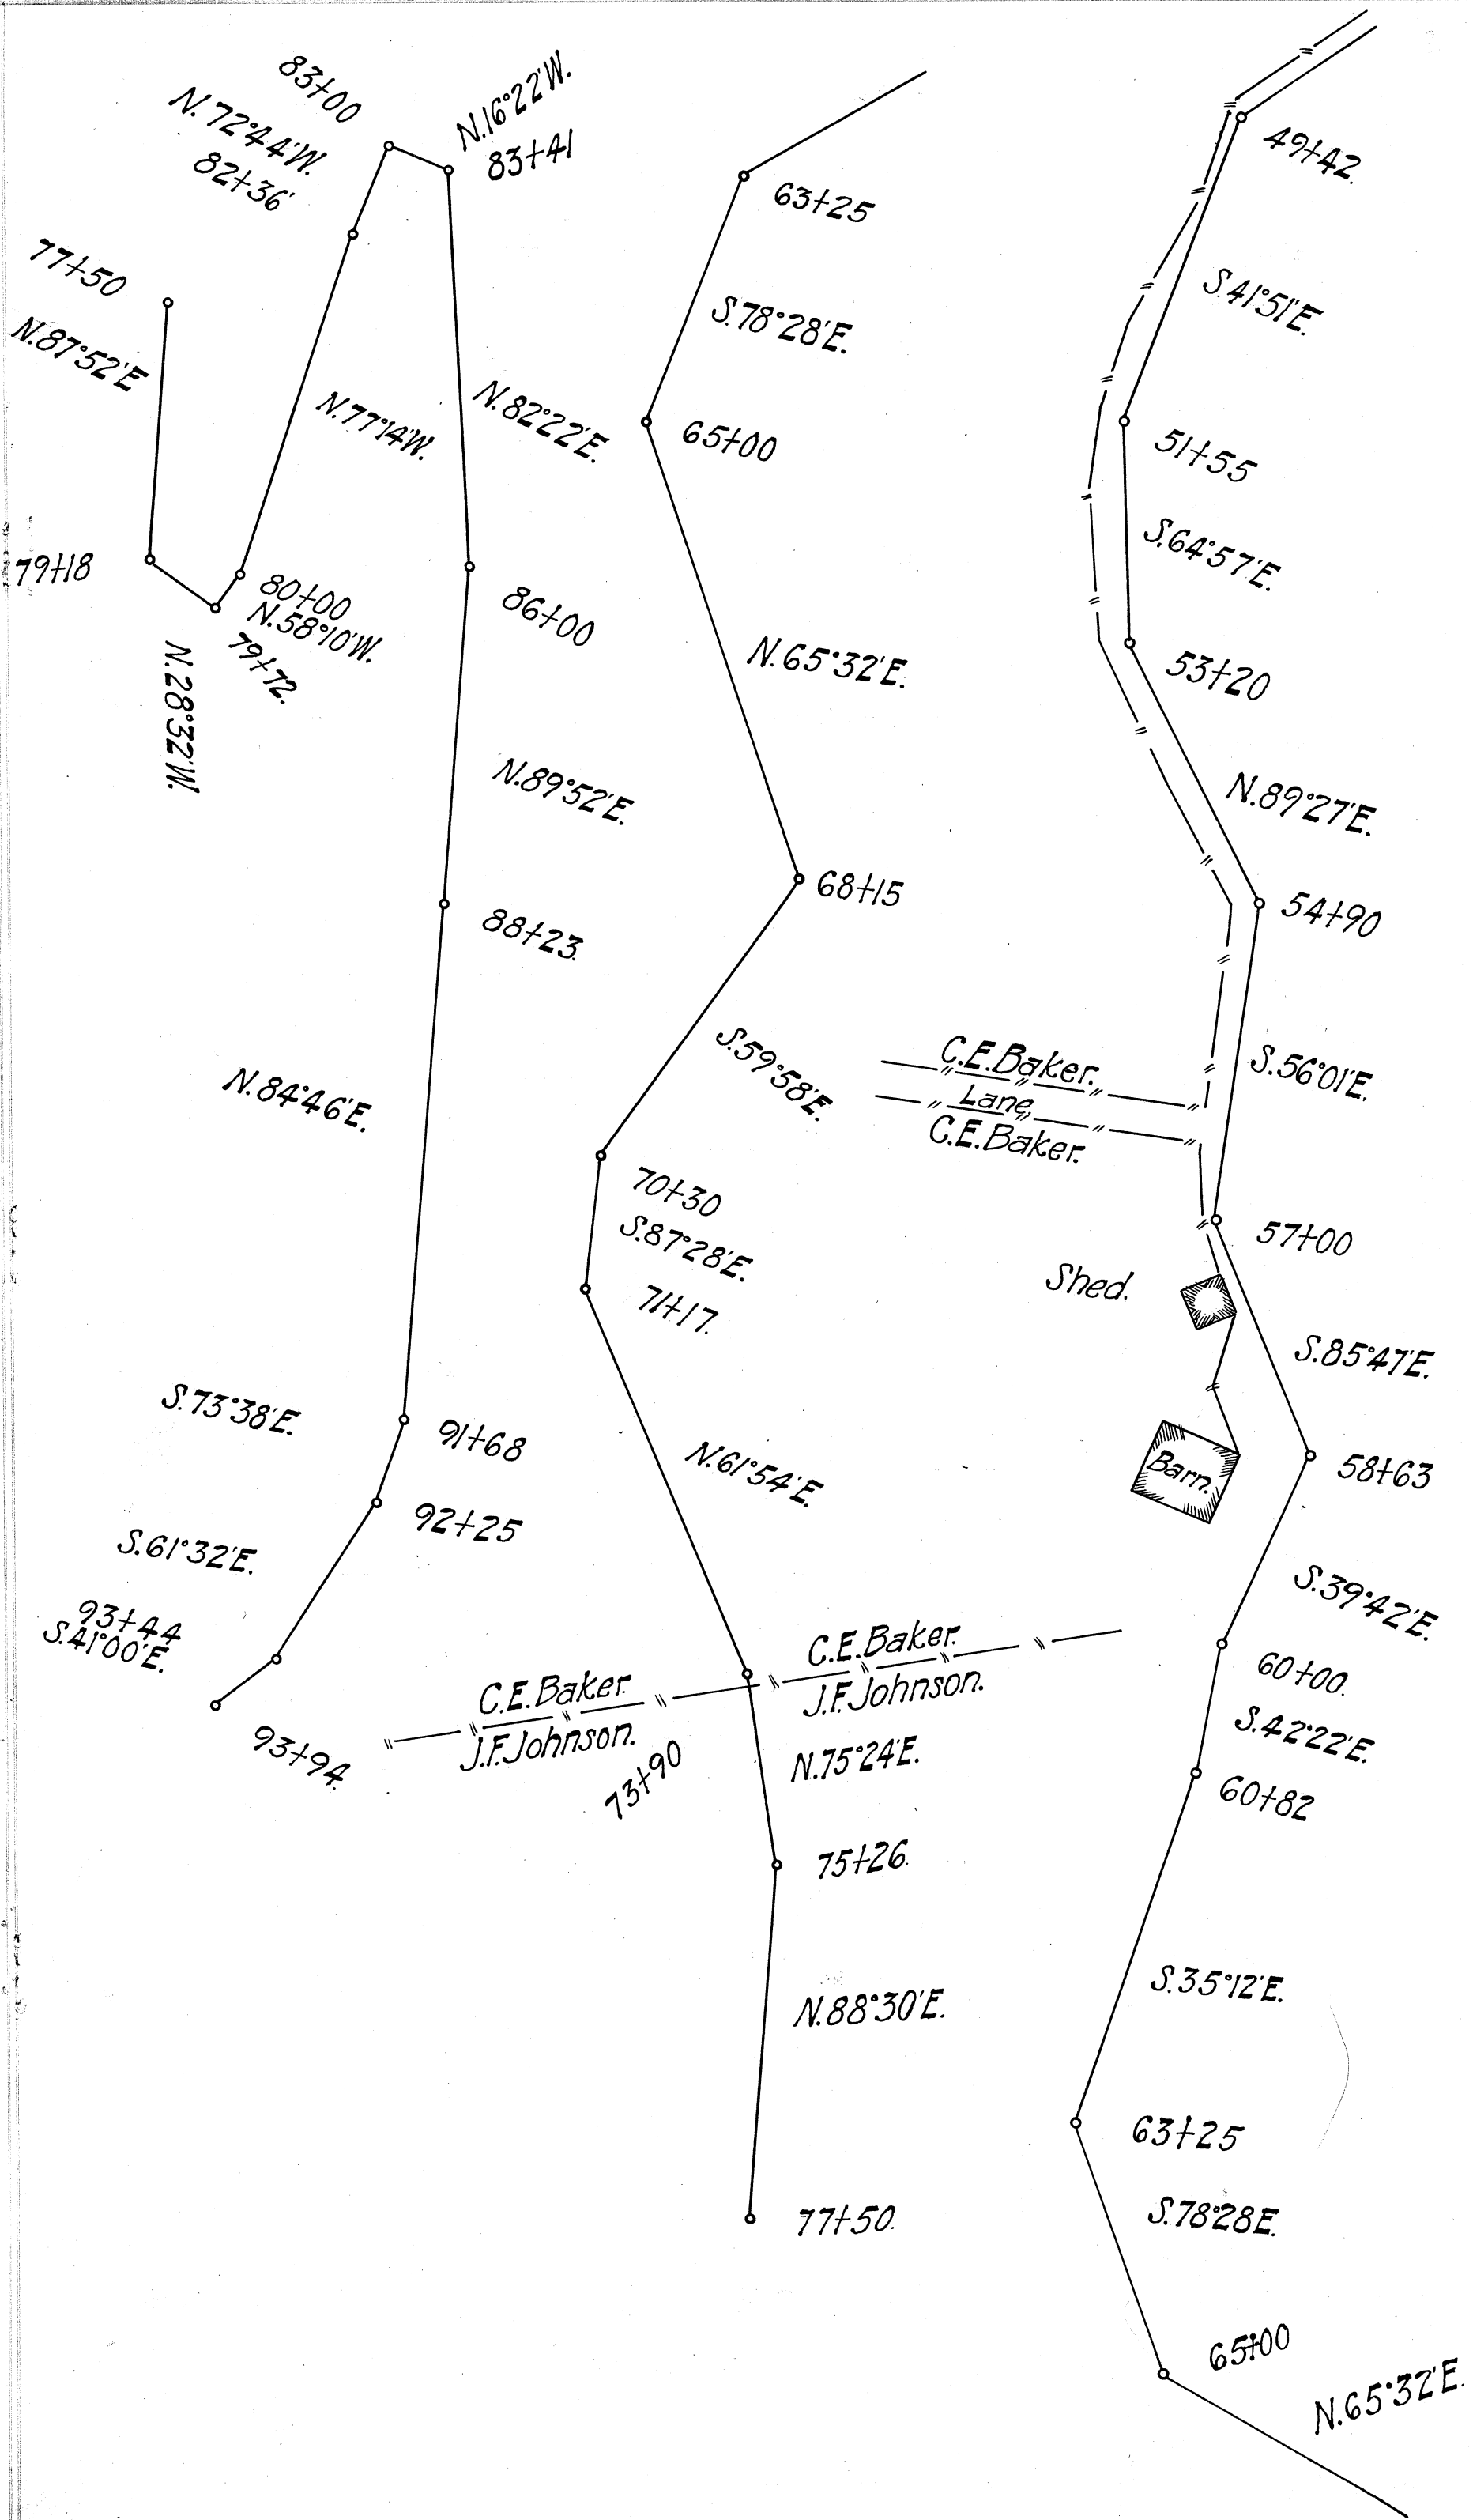



Plat of the \_\_\_\_\_ of a public road in \_\_\_\_\_ Township.  
Range \_\_\_\_\_ Township \_\_\_\_\_ Section \_\_\_\_\_  
St. Clairsville, Ohio, June 16, 1930

The Board of Commissioners of Belmont County, Ohio, met this day in \_\_\_\_\_ Special \_\_\_\_\_ session,  
present C. W. Wise, J. W. Dillon, and J. F. Shry Commissioners  
and \_\_\_\_\_, Auditor and Secretary of the Board, and it appearing that  
in the matter of the alteration of the public road petitioned for by C. E. Baker  
\_\_\_\_\_ and others, the same came on to be heard for final hearing in the matter of granting  
said improvement, on this 16th day of June 1930, and that notice thereof has been given  
as provided by law, and the former orders made herein, and after having made a view of said proposed road improve-  
ment, and having had the report of the Surveyor read, and heard the protests for and against the same, find that  
said improvement will \_\_\_\_\_ serve the public convenience and welfare and improvement is \_\_\_\_\_ granted,  
and the same is hereby ordered \_\_\_\_\_  
\_\_\_\_\_  
\_\_\_\_\_  
\_\_\_\_\_  
\_\_\_\_\_

\_\_\_\_\_ Con't from June 2, 1930.  
and the 16th day of June 1930, at 2.30 o'clock P. M., is fixed as the date for  
hearing claims for compensation and damages.

And it is further ordered that the Auditor cause notice in writing to be given to the owners through or upon whose  
lands said improvement is established, and this matter is adjourned to said date.

Attest: \_\_\_\_\_  
County Auditor. \_\_\_\_\_  
C. W. Wise  
J. W. Dillon  
J. F. Shry  
Commissioners.

St. Clairsville, Ohio, \_\_\_\_\_ 19\_\_\_\_

The Board of Commissioners of Belmont County, Ohio, met this day in \_\_\_\_\_ session,  
present \_\_\_\_\_, \_\_\_\_\_, and \_\_\_\_\_ Commissioners  
and \_\_\_\_\_, Auditor and Secretary of the Board, and it appearing that  
in the matter of the \_\_\_\_\_ of the public road petitioned for by \_\_\_\_\_  
\_\_\_\_\_ and others \_\_\_\_\_  
having given notice in writing of \_\_\_\_\_ intention to appeal from \_\_\_\_\_

it is ordered that the amount of \_\_\_\_\_ appeal bond, the said \_\_\_\_\_  
being \_\_\_\_\_, be fixed at \$ \_\_\_\_\_ (no bond is required of) and upon the filing of such bond  
the Auditor is to make a transcript of the procedure herein, and file the same in the Probate Court of this County.

Attest: \_\_\_\_\_  
\_\_\_\_\_ County Auditor. \_\_\_\_\_  
\_\_\_\_\_ Commissioners.

In the Matter of the \_\_\_\_\_ of a  
Public Road, Improvement No. \_\_\_\_\_  
Petitioned for by \_\_\_\_\_  
\_\_\_\_\_ and others.

AS TO FILING APPEAL BOND

\_\_\_\_\_ appeals from an order of the County Commissioners of  
Belmont County, made at the \_\_\_\_\_ session, 19\_\_\_\_, \_\_\_\_\_  
of said public road, and has this day filed \_\_\_\_\_ appeal bond approved by County Auditor.

\_\_\_\_\_ County Auditor.

St. Clairsville, Ohio, June 16, 1930

The Board of Commissioners of Belmont County, Ohio, met this day in Special session present C. W. Wise, J. W. Dillon, and J. F. Shry Commissioners and Auditor and Secretary of the Board, and it appearing that in the matter of the alteration of the public road, Improvement No. 265 petitioned for by C. E. Baker and others, this day this cause came on for hearing in the matter of award of compensation and damages to adjoining landowners and the Commissioners find that notice of the time and place of this hearing has been given to all the owners of land taken for such improvement or abutting thereon, as provided by law, and the former orders herein. That after hearing all applications for compensation and damages filed herein, and considering all claims of minors and those under disabilities; in the judgment of the Commissioners there is awarded and due to the following persons the sums respectively opposite their names.

Franklin Johnson	Compensation	\$300.00	Damages	\$Total \$300.00
	Compensation	\$	Damages	\$
	Compensation	\$	Damages	\$
	Compensation	\$	Damages	\$
	Compensation	\$	Damages	\$
	Compensation	\$	Damages	\$

The Commissioners further find and are of the opinion that said improvement is of sufficient importance to the public for all of the Compensation and Damages to be paid from the County Treasury.

It is further ordered that a record of the proceedings and the plat and survey be entered upon the road records of this County.

It is further ordered that upon the compensation and award being paid to the owners as above herein ordered, that the public road described as follows:

be

Attest: C. W. Wise  
J. W. Dillon  
J. F. Shry  
County Auditor. Commissioners.

