

ROAD PETITION

For the alteration of a Road in Washington Township,
 Improvement No. 283 Petitioned for by George W. Perkins and Others
 TO THE BOARD OF COMMISSIONERS OF BELMONT COUNTY, OHIO:

The undersigned petitioners resident freeholders of said County, residing in the vicinity of the proposed improvement hereinafter described, respectfully represent that the public convenience requires the alteration
of a Public Road on the line hereinafter described and pray that you will institute and order the proper proceedings for said improvement, to-wit: Beginning
 At a point in the State Road No. 35 on Belmont Ridge in Washington Township, said point being about 20 feet north of the Junction of the said State Road No. 35 and the road starting in said state road on the lands of Jacob Moore and leading down to the Crabapple Creek Road; and running thence on the northeast side of the old road and as near to the same as possible to make a good grade, through the lands of Jacob Moore, Geo. W. Perkins, Oliver D. Read to a point at or near the corner where the lands of Dewey L. Read, J. A. Perkins and John Ruschak corner, thence in a southerly direction past the house of John Ruschak and thru the lands of said John Ruschak and G. C. Scott to a point at or near the top of the steep grade leading down to the Crabapple Road, thence through the lands of said G. C. Scott to a point in said Crabapple Road near and above the first ford above the residence of the said G. C. Scott--all in Washington Township and estimated at about 3/4 of a mile and following the old road in part through the lands of John Ruschak, if deemed advisable.

Dated this.....day of.....A. D. 19.....

PETITIONER'S NAMES	PETITIONER'S NAMES	PETITIONER'S NAMES
Geo. Perkins Florence E. Perkins G. S. Scott John Ruschak M. T. Taylor Eliz. C. Taylor R. E. Lucas J. M. Wright L. G. Moore C. O. Mowder Geo. J. Schnegg Flor. C. Mowder D. H. Mowder S. A. Moore Leona Moore C. E. Phillips A. C. Mayhugh Roy Phillips Alfred Perkins	Tom Atekisson T. E. Alexander I. R. Pugh John I. Shipman Warren Saffield Thos. A. Welsh Crawford Perkins D. C. Saffell Caroline Shafer S. M. Wright Lucy Wright F. H. Saffell W. E. Perkins J. L. Brown T. J. Houser John Ramsay E. V. Perkins	

Filed.....A. D. 19.....

KNOW ALL MEN BY THESE PRESENTS:

That we, and
are held and firmly bound unto the State of Ohio, for the use of Belmont County, in the penal sum of.....
.....Dollars, to the payment of
which well and truly to be made, we do hereby jointly and severally bind ourselves, our heirs, executors and administrators.

Signed by us and dated at.....Ohio, thisday of
.....A. D. 19.....

The conditions of the above obligation are such, that WHEREAS, application has been made by.....
.....and others to the Board of Commissioners of the said
Belmont County, for the.....of a public road, on briefly the following line, to-wit:

THEREFORE if first, The petition be not granted; or if, second, the Commissioners shall order a portion of the
compensation and damages to be paid by the petitioners, and the petitioners fail to pay same by the time fixed by the
Commissioners: then in either such case the said applicants will pay into the treasury of said County the COSTS AND
EXPENSES incurred in the proceedings of such improvement.

ATTEST:

.....
.....
.....

Filed.....A. D. 19.....

St. Clairsville, Ohio, February 17, 1930

The Board of Commissioners of Belmont County, Ohio, met this day in Special session, present C. W. Wise, J. W. Dillon, and J. F. Shry Commissioners, and Auditor and Secretary of the Board, and it appearing that George W. Perkins and others, have filed a petition in the office of the Commissioners of the County, on the 17th day of February 1930 for the alteration of a public road, along the following route, to-wit Beginning

See Petition

the same was this day considered by the Commissioners, and it appearing that said petition is regular and in conformity to law, and that the said George W. Perkins has filed herein a bond as required by law. It is ordered that the 15th day of April 1930, at 10.00 o'clock A.M., be fixed as a date to view the same, at which date they will meet at the commencing point and go over the route of said proposed road.

They also fixed the 12th day of May 1930, at 10.00 o'clock A.M., as the date for final hearing at the office of the County Commissioners at which time it will be considered whether said improvement will be granted, and if granted, a time fixed for hearing claims for compensation and damages.

It is further ordered, that notice of the time and place of both such view and hearing be given by publication once a week for three consecutive weeks in the Bellaire Democrat a newspaper published and having a general circulation in the County of Belmont.

Attest:

County Auditor.

C. W. Wise
J. W. Dillon
J. F. Shry
Commissioners of Belmont County.

St. Clairsville, Ohio,.....19.....

The Board of Commissioners of Belmont County, Ohio, met this day in.....session,
present, and Commissioners,
and, Auditor and Secretary of the Board and it appearing

St. Clairsville, Ohio, April 15, 19 30

The Board of Commissioners of Belmont County, Ohio, met this day in **Special** session, present **C. W. Wise**, **J. W. Dillon**, and **J. F. Shry** Commissioners and _____, Auditor and Secretary of the Board, and it appearing that in the matter of the **alteration** of the public road, petitioned for by **George W. Perkins** and others, due and proper notice, proof of which is on file in this office, having been given of the time and place of meeting, to view road petitioned for by **George W. Perkins** and others, in the **Bellaire Democrat**, a newspaper of general circulation in said county required by law, and the former orders of this Board, the Commissioners on this **15th** day of **April**, 19 **30**, met at the time and place in said notice designated and did view the route of said proposed road improvement, and considering such improvement to be of sufficient public importance, it is ordered that the County Surveyor make a plat and survey of the same and report to the Board in writing on or before the **12th** day of **May**, 19 **30**, **Con't till June 23, 1930.** the time set for the hearing, and shall set forth in said report his opinion either for or against the granting of such proposed improvement, accompanied with a statement of the estimated compensation and damages due each person, firm or corporation whose land is to be taken if the proposed improvement is established. Such report shall also state the width of said improvement, which shall not be less than thirty feet nor more than sixty feet, and also recommend any changes in the improvement, which in his judgment, should be made.

Attest:

County Auditor.

C. W. Wise
J. W. Dillon
J. F. Shry
 Commissioners.

SURVEYOR'S REPORT ON ROAD

Surveyor's Office, Belmont County,

To the Board of Commissioners of Belmont County, Ohio:

St. Clairsville, Ohio, 19.....

Pursuant to your order dated _____, 19....., I make my report to you as follows, in the matter of the _____ of the public road petitioned for by _____ and others.

1. My opinion is.....the granting of the improvement but with the following changes, which in my judgment should be made, to-wit:
2. The width should be.....feet.....
3. Estimated compensation and damages, due each person, firm or corporation (with a * before the name of each minor or other person under disability), to-wit:

NAME	AMOUNT (Written Out)	AMOUNT (In Figures)
------	-------------------------	------------------------

My plat and survey is also attached hereto.

Respectfully submitted,

County Surveyor.

[The body of the page contains extremely faint, illegible text, likely bleed-through from the reverse side of the document. The text is arranged in several paragraphs across the width of the page.]

Plat of the.....of a public road in.....Township.
Range..... Township..... Section.....

St. Clairsville, Ohio, June 23, 1930

The Board of Commissioners of Belmont County, Ohio, met this day in Special session,
present C. W. Wise, J. W. Dillon, and J. F. Shry Commissioners
and Auditor and Secretary of the Board, and it appearing that

in the matter of the alteration of the public road petitioned for by George W. Perkins

and others, the same came on to be heard for final hearing in the matter of granting
said improvement, on this 23rd day of June 1930, and that notice thereof has been given

Con't from May 12, 1930.

as provided by law, and the former orders made herein, and after having made a view of said proposed road improve-
ment, and having had the report of the Surveyor read, and heard the protests for and against the same, find that
said improvement will serve the public convenience and welfare and improvement is granted,
and the same is hereby ordered.

and the 23rd day of June 1930, at 11.00 o'clock A.M., is fixed as the date for
hearing claims for compensation and damages.

And it is further ordered that the Auditor cause notice in writing to be given to the owners through or upon whose
lands said improvement is established, and this matter is adjourned to said date.

Attest:

.....
County Auditor.

C. W. Wise
J. W. Dillon
J. F. Shry
Commissioners.

St. Clairsville, Ohio,.....19.....

The Board of Commissioners of Belmont County, Ohio, met this day in.....session,
present, and Commissioners
and, Auditor and Secretary of the Board, and it appearing that
in the matter of the.....of the public road petitioned for by.....

..... and others
having given notice in writing of.....intention to appeal from

it is ordered that the amount of.....appeal bond, the said
being, be fixed at \$.....(no bond is required of) and upon the filing of such bond
the Auditor is to make a transcript of the procedure herein, and file the same in the Probate Court of this County.

Attest:

.....
County Auditor.

.....
.....
.....
Commissioners.

In the Matter of the.....of a
Public Road, Improvement No.....
Petitioned for by
..... and others.

AS TO FILING APPEAL BOND

.....appeals from an order of the County Commissioners of
Belmont County, made at the.....session, 19.....,
of said public road, and has this day filed.....appeal bond approved by County Auditor.

.....
County Auditor.

St. Clairsville, Ohio, June 23, 1930

The Board of Commissioners of Belmont County, Ohio, met this day in Special session, present C. W. Wise, J. W. Dillon, and J. F. Shry Commissioners, and Auditor and Secretary of the Board, and it appearing that in the matter of the alteration of the public road, Improvement No. 283 petitioned for by George W. Perkins and others, this day this cause came on for hearing in the matter of award of compensation and damages to adjoining landowners and the Commissioners find that notice of the time and place of this hearing has been given to all the owners of land taken for such improvement or abutting thereon as provided by law, and the former orders herein. That after hearing all applications for compensation and damages filed herein, and considering all claims of minors and those under disabilities, in the judgment of the Commissioners there is awarded and due to the following persons the sums respectively opposite their names.

	Compensation	Damages	Total
Jacob Moore	\$ 80.00	\$ 80.00	\$ 80.00
	\$	\$	
	\$	\$	
	\$	\$	
	\$	\$	
	\$	\$	


The Commissioners further find and are of the opinion that said improvement is of sufficient importance to the public for all of the Compensation and Damages to be paid from the County Treasury.

It is further ordered that a record of the proceedings and the plat and survey be entered upon the road records of this County.

It is further ordered that upon the compensation and award being paid to the owners as above herein ordered, that the public road described as follows:

be

Attest: County Auditor. C. W. Wise, J. W. Dillon, J. F. Shry Commissioners.

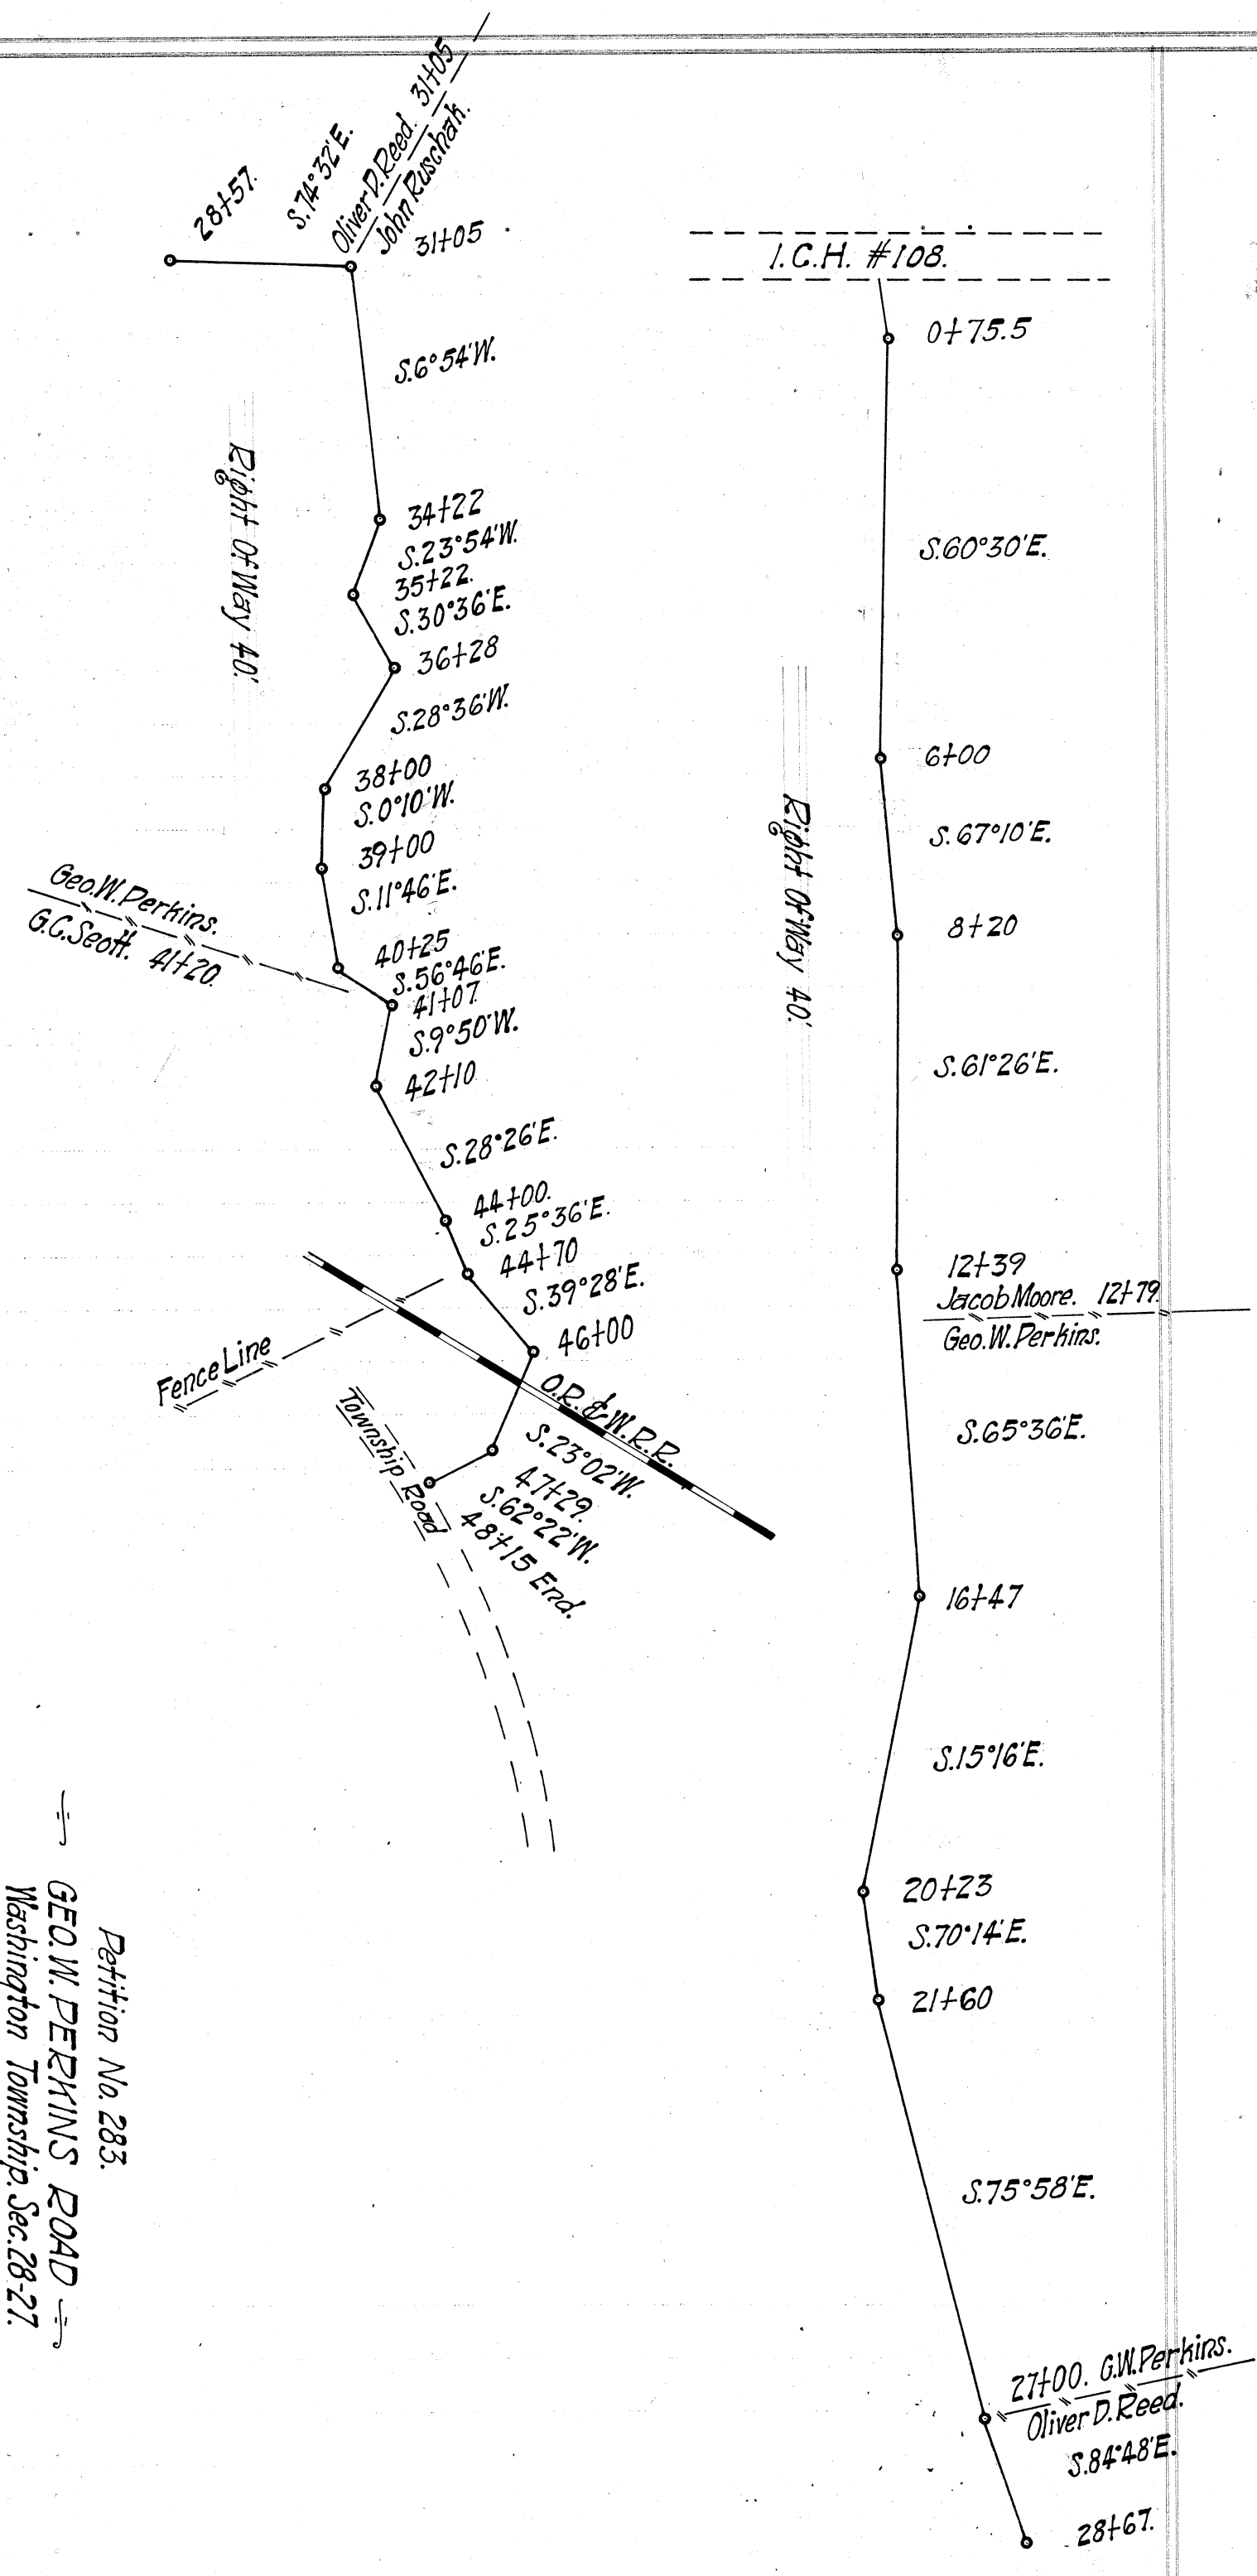

Name	Fence
Geo. W. Perkins	343 Rd.
Jacob Moore	77 "
Oliver Reed	24 "
John Ruschak	109. "
G.C. Scott	41. "

Petition No. 283.
GEO. W. PERKINS ROAD
 Washington Township, Sec. 28-27.
 Apr. 29th 1930 - Scale 1" = 200'
 E.M. Shirk, County, Sur.