

ROAD PETITION

For the relocation, etc. of a Road in Washington Township,
 Improvement No. 324 Petitioned for by Osman Caldwell and Others
 TO THE BOARD OF COMMISSIONERS OF BELMONT COUNTY, OHIO:

The undersigned petitioners resident freeholders of said County, residing in the vicinity of the proposed improvement hereinafter described, respectfully represent that the public convenience requires the..... relocation, etc.....
of a Public Road on the line hereinafter described and pray that you will institute and order the proper proceedings for said improvement, to-wit: Beginning
 At Alledonia, Ohio, on the public highway leading to Pugh Ridge, thence along and over or near the line of the O. R. and W. Railroad through the lands of the following persons in the order named:
 Mowder, Chas. O. & Mowder, David H, Saffell, F. H., Mowder, Chas. O. & Mowder, David H., Alexander, St. Clair, Stukey, Emmett and Rebecca, Reed, Dewey or O. D., Alexander, Thurman, Schneider, E. M. and Tillie, Perkins, Florence, Schlantz, James J., Kotera, James L., Kotera, John, Thomas, Gus, Thomas, Emil, Scott, G. C., Rushak, John, Scott, G. C., Caldwell, Osman, Rushak, John, Bright, Bell, Barcus, Elizabeth and Barcas, C. E., Bright, Bell, Barcas, Eliz. J., Danford, Dewitt Heirs, Tobin, Laura, Kerr, Dorothy, Danford, Martha, and Richard Dewitt Danford, Timberlake, J. E. Heirs, Florence Conaway, C. E. Timberlake, Mary O. Workman, Nannie Danford, and Estella Simeral, M. E. Church, The Cleveland Trust Co. and Hitchcock, Crooks, Martha, Hudson, M. L. Heirs, Ross Taylor, et al, Taylor, Ross, Taylor, Zachariah, Taylor, Zachariah, Taylor, Adelbert, Moore, Mack, Martin, James Heirs, to wit: Phillips, Lenora, Baker, Emma, Baker, Minnie, Martin, Otha C. and Martin, Mary E., Baker, Emma, Phillips, Jas., Baker, Emma, Hudson, Emma, Phillips, Maggie, Perkins, Logan and Perkins, Minnie and Phillips, I., to the Monroe County line, or along the line of the present highway from about Moore's Station in Washington Township to the Belmont Ridge Road near the home of Logan Perkins as seems most wise.

Dated this.....day of.....A. D. 19.....

PETITIONER'S NAMES	PETITIONER'S NAMES	PETITIONER'S NAMES
Osman Caldwell Barkes, E. J. & C. E. Webster Perkins Belle Bright J. W. Bright G. C. Scott John Ruschak Florence E. Perkins C. O. Mowder David H. Mowder James J. Schlantz James L. Kotera John Kotera Gus Thomas Emil Thomas W. Z Stout H. G. Pugh O. P. Reed Thurman Alexander	C. E. Timberlake, Shadyside	

By Jos. J. Schlantz
Mgr.

Filed.....A. D. 19.....

KNOW ALL MEN BY THESE PRESENTS:

That we, and
are held and firmly bound unto the State of Ohio, for the use of Belmont County, in the penal sum of.....
.....Dollars, to the payment of
which well and truly to be made, we do hereby jointly and severally bind ourselves, our heirs, executors and admin-
istrators.

Signed by us and dated at.....Ohio, thisday of
.....A. D. 19.....

The conditions of the above obligation are such, that WHEREAS, application has been made by.....
.....and others to the Board of Commissioners of the said
Belmont County, for the.....of a public road, on briefly the following line, to-wit:

THEREFORE if first, The petition be not granted; or if, second, the Commissioners shall order a portion of the
compensation and damages to be paid by the petitioners, and the petitioners fail to pay same by the time fixed by the
Commissioners: then in either such case the said applicants will pay into the treasury of said County the COSTS AND
EXPENSES incurred in the proceedings of such improvement.

ATTEST:

.....
.....
.....

Filed.....A. D. 19.....

St. Clairsville, Ohio, June 8, 1931

The Board of Commissioners of Belmont County, Ohio, met this day in Special session, present C. W. Wise, J. W. Dillon, and James M. Fulton Commissioners, and _____, Auditor and Secretary of the Board, and it appearing that _____ relocation and alteration _____ and others, have filed a petition in the office of the Commissioners of the County, on the 8th day of June 1931 for the relocation and alteration _____ of a public road, along the following route, to-wit Beginning

See Petition

the same was this day considered by the Commissioners, and it appearing that said petition is regular and in conformity to law, and that the said Osman Caldwell has filed herein a bond as required by law. It is ordered that the 30th day of June 19 31, at 10.00 o'clock A.M., be fixed as a date to view the same, at which date they will meet at the commencing point _____ and go over the route of said proposed road.

They also fixed the 13th day of July 19 31, at 10.00 o'clock A.M., as the date for final hearing at the office of the County Commissioners at which time it will be considered whether said improvement will be granted, and if granted, a time fixed for hearing claims for compensation and damages.

It is further ordered, that notice of the time and place of both such view and hearing be given by publication once a week for three consecutive weeks in the Bellaire Democrat a newspaper published and having a general circulation in the County of Belmont.

Attest:

County Auditor.

C. W. Wise
 J. W. Dillon
 James M. Fulton
 Commissioners of Belmont County.

St. Clairsville, Ohio,.....19.....

The Board of Commissioners of Belmont County, Ohio, met this day in.....session,
present, and Commissioners,
and, Auditor and Secretary of the Board and it appearing

St. Clairsville, Ohio, June 30, 1931

The Board of Commissioners of Belmont County, Ohio, met this day in Special session, present C. W. Wise, J. W. Dillon, and James M. Fulton Commissioners and Auditor and Secretary of the Board, and it appearing that in the matter of the relocation, etc. of the public road, petitioned for by Osman Caldwell and others, due and proper notice, proof of which is on file in this office, having been given of the time and place of meeting, to view road petitioned for by Osman Caldwell and others, in the Bellaire Democrat, a newspaper of general circulation in said county required by law, and the former orders of this Board, the Commissioners on this 30th day of June 1931, met at the time and place in said notice designated and did view the route of said proposed road improvement, and considering such improvement to be of sufficient public importance, it is ordered that the County Surveyor make a plat and survey of the same and report to the Board in writing on or before the 13th day of July 1931, the time set for the hearing, and shall set forth in said report his opinion either for or against the granting of such proposed improvement, accompanied with a statement of the estimated compensation and damages due each person, firm or corporation whose land is to be taken if the proposed improvement is established. Such report shall also state the width of said improvement, which shall not be less than thirty feet nor more than sixty feet, and also recommend any changes in the improvement, which in his judgment, should be made.

Attest: _____

 County Auditor.

C. W. Wise
 J. W. Dillon
 James M. Fulton
 Commissioners.

SURVEYOR'S REPORT ON ROAD

Surveyor's Office, Belmont County,

To the Board of Commissioners of Belmont County, Ohio: St. Clairsville, Ohio, June 12, 1933

Pursuant to your order dated 19....., I make my report to you as follows, in the matter of the relocation, etc. of the public road petitioned for by Osman Caldwell and others.

1. My opinion is.....the granting of the improvement but with the following changes, which in my judgment should be made, to-wit: Should be made by all means.
2. The width should be 50 feet.....
3. Estimated compensation and damages, due each person, firm or corporation (with a * before the name of each minor or other person under disability), to-wit:

NAME	AMOUNT (Written Out)	AMOUNT (In Figures)
------	-------------------------	------------------------

My plat and survey is also attached hereto.

Respectfully submitted,

 A. C. Murphy
 County Surveyor.

St. Clairsville, Ohio,.....19.....

The Board of Commissioners of Belmont County, Ohio, met this day in.....session,
 present, and Commissioners
 and, Auditor and Secretary of the Board, and it appearing that
 in the matter of the.....of the public road, petitioned for by.....
and others, due and proper notice, proof of which is on file in this office,
 having been given of the time and place of meeting, to view road petitioned for by.....
and others, in the....., a newspaper of
 general circulation in said county required by law, and the former orders of this Board, the Commissioners on this
 day of19....., met at the time and place in said notice designated and did view
 the route of said proposed road improvement, and considering such improvement to be of sufficient public importance,
 it is ordered that the County Surveyor make a plat and survey of the same and report to the Board in writing on or
 before theday of.....19....., the time set for the hearing, and shall set forth in said
 report his opinion either for or against the granting of such proposed improvement, accompanied with a statement
 of the estimated compensation and damages due each person, firm or corporation whose land is to be taken if the
 proposed improvement is established. Such report shall also state the width of said improvement, which shall not be
 less than thirty feet nor more than sixty feet, and also recommend any changes in the improvement, which in his
 judgment, should be made.

Attest:

 County Auditor.

 Commissioners.

SURVEYOR'S REPORT ON ROAD

Surveyor's Office, Belmont County,

To the Board of Commissioners of Belmont County, Ohio:

St. Clairsville, Ohio,.....19.....

Pursuant to your order dated19....., I make my report to you as follows, in the
 matter of theof the public road petitioned for by.....
and others.

1. My opinion is.....the granting of the improvement but with the following changes,
 which in my judgment should be made, to-wit:
2. The width should be.....feet.....
3. Estimated compensation and damages, due each person, firm or corporation (with a * before the name of each
 minor or other person under disability), to-wit:

NAME	AMOUNT (Written Out)	AMOUNT (In Figures)
------	-------------------------	------------------------

My plat and survey is also attached hereto.

Respectfully submitted,

.....
County Surveyor.

OSMAN CALDWELL ROAD
 Washington Twp. Belmont Co.
 Sections 21, 26, 27, 31, 32
 A.C. Murphy Co. Engineer
 Scale 1" = 200'
 June 1933.
 Right of Way = 50'

John Ruschak
 Osman Caldwell

570°00'W
 67+37.40

518°32'E
 5+18.32

64+91.79
 Δ 13°31'
 D 17.17'
 L.C. 187.08



63+67.40
 8" C.I.P.

Δ 14°42'
 D 21.00'
 L.C. 70.39



Δ 17°16'
 D 12.20'
 L.C. 140.27


P.C.C. 63+04.71


P.C.C. 60+94.03

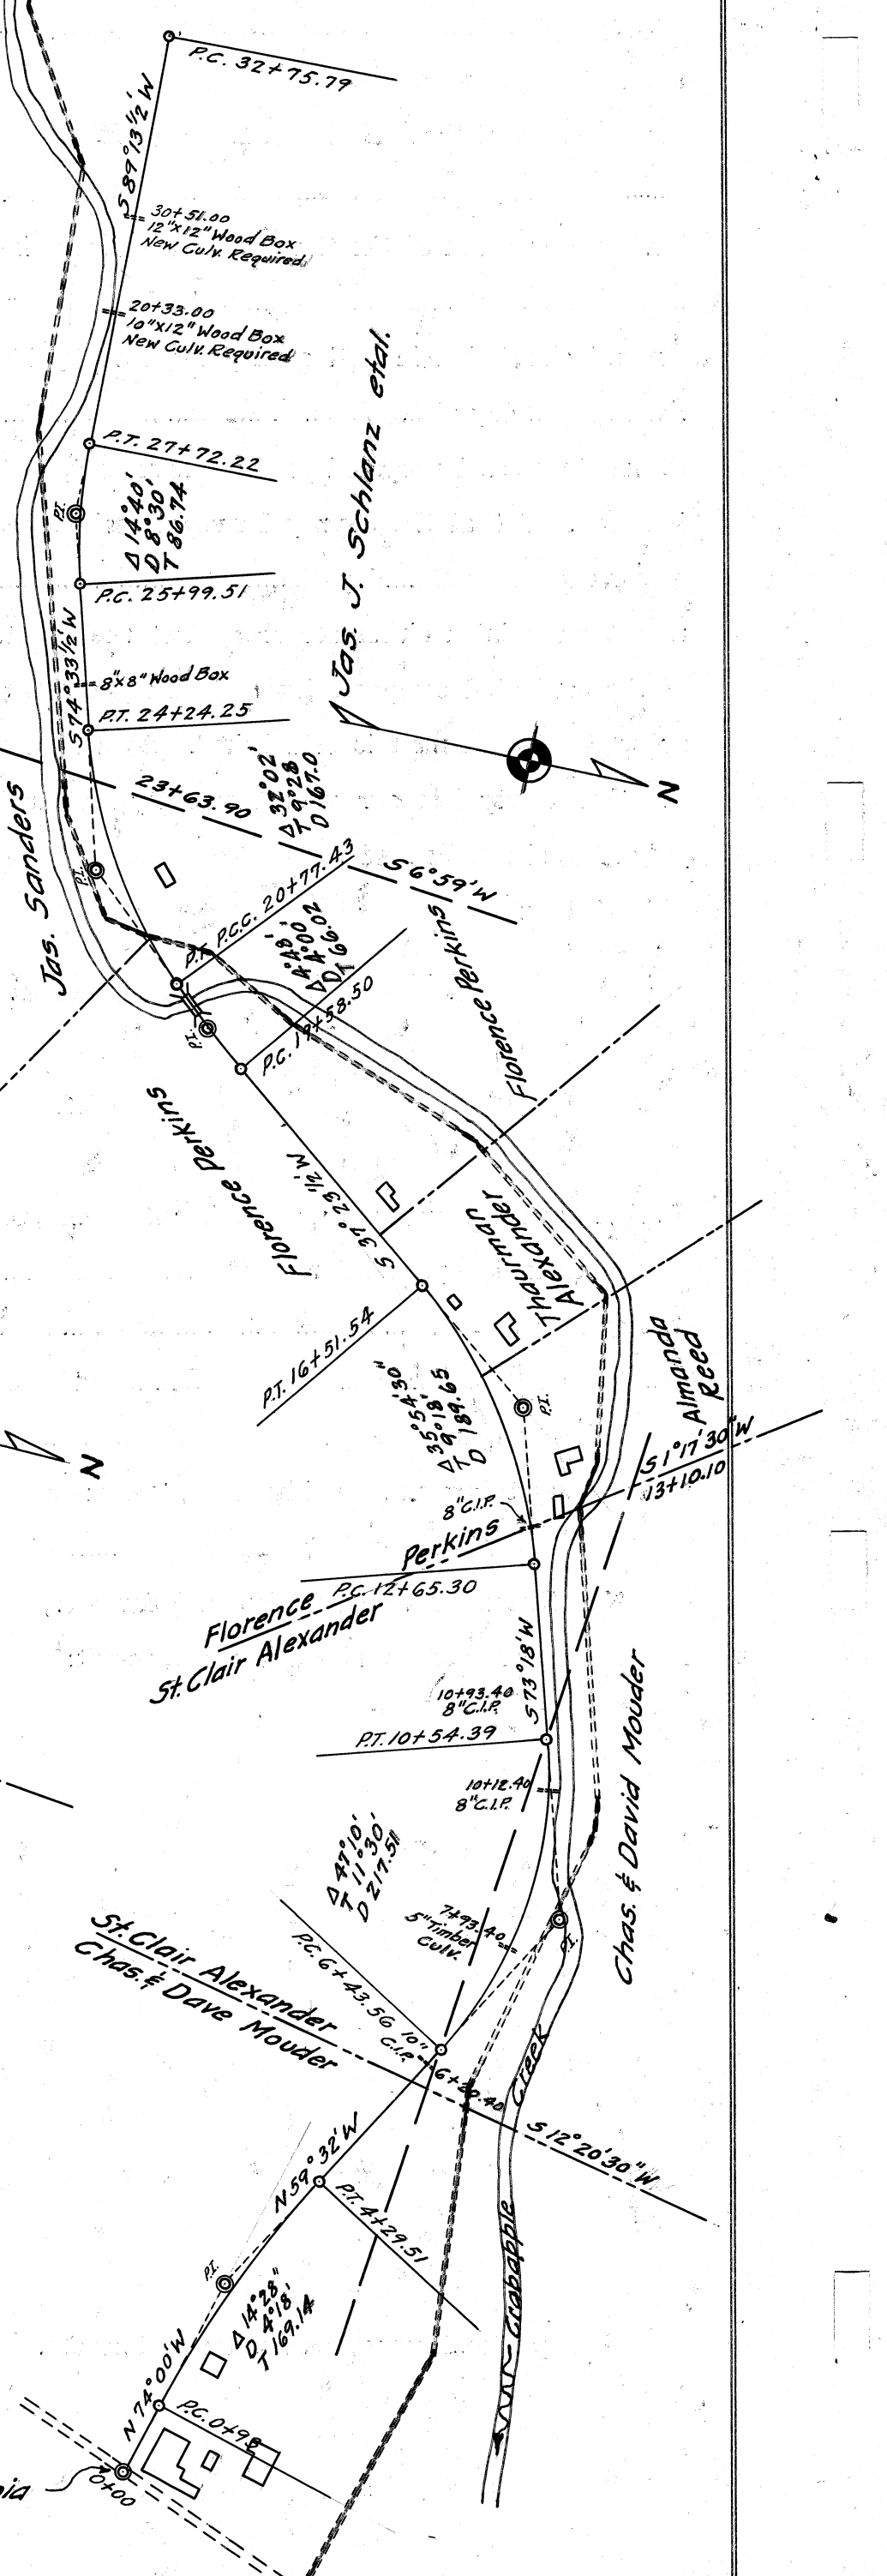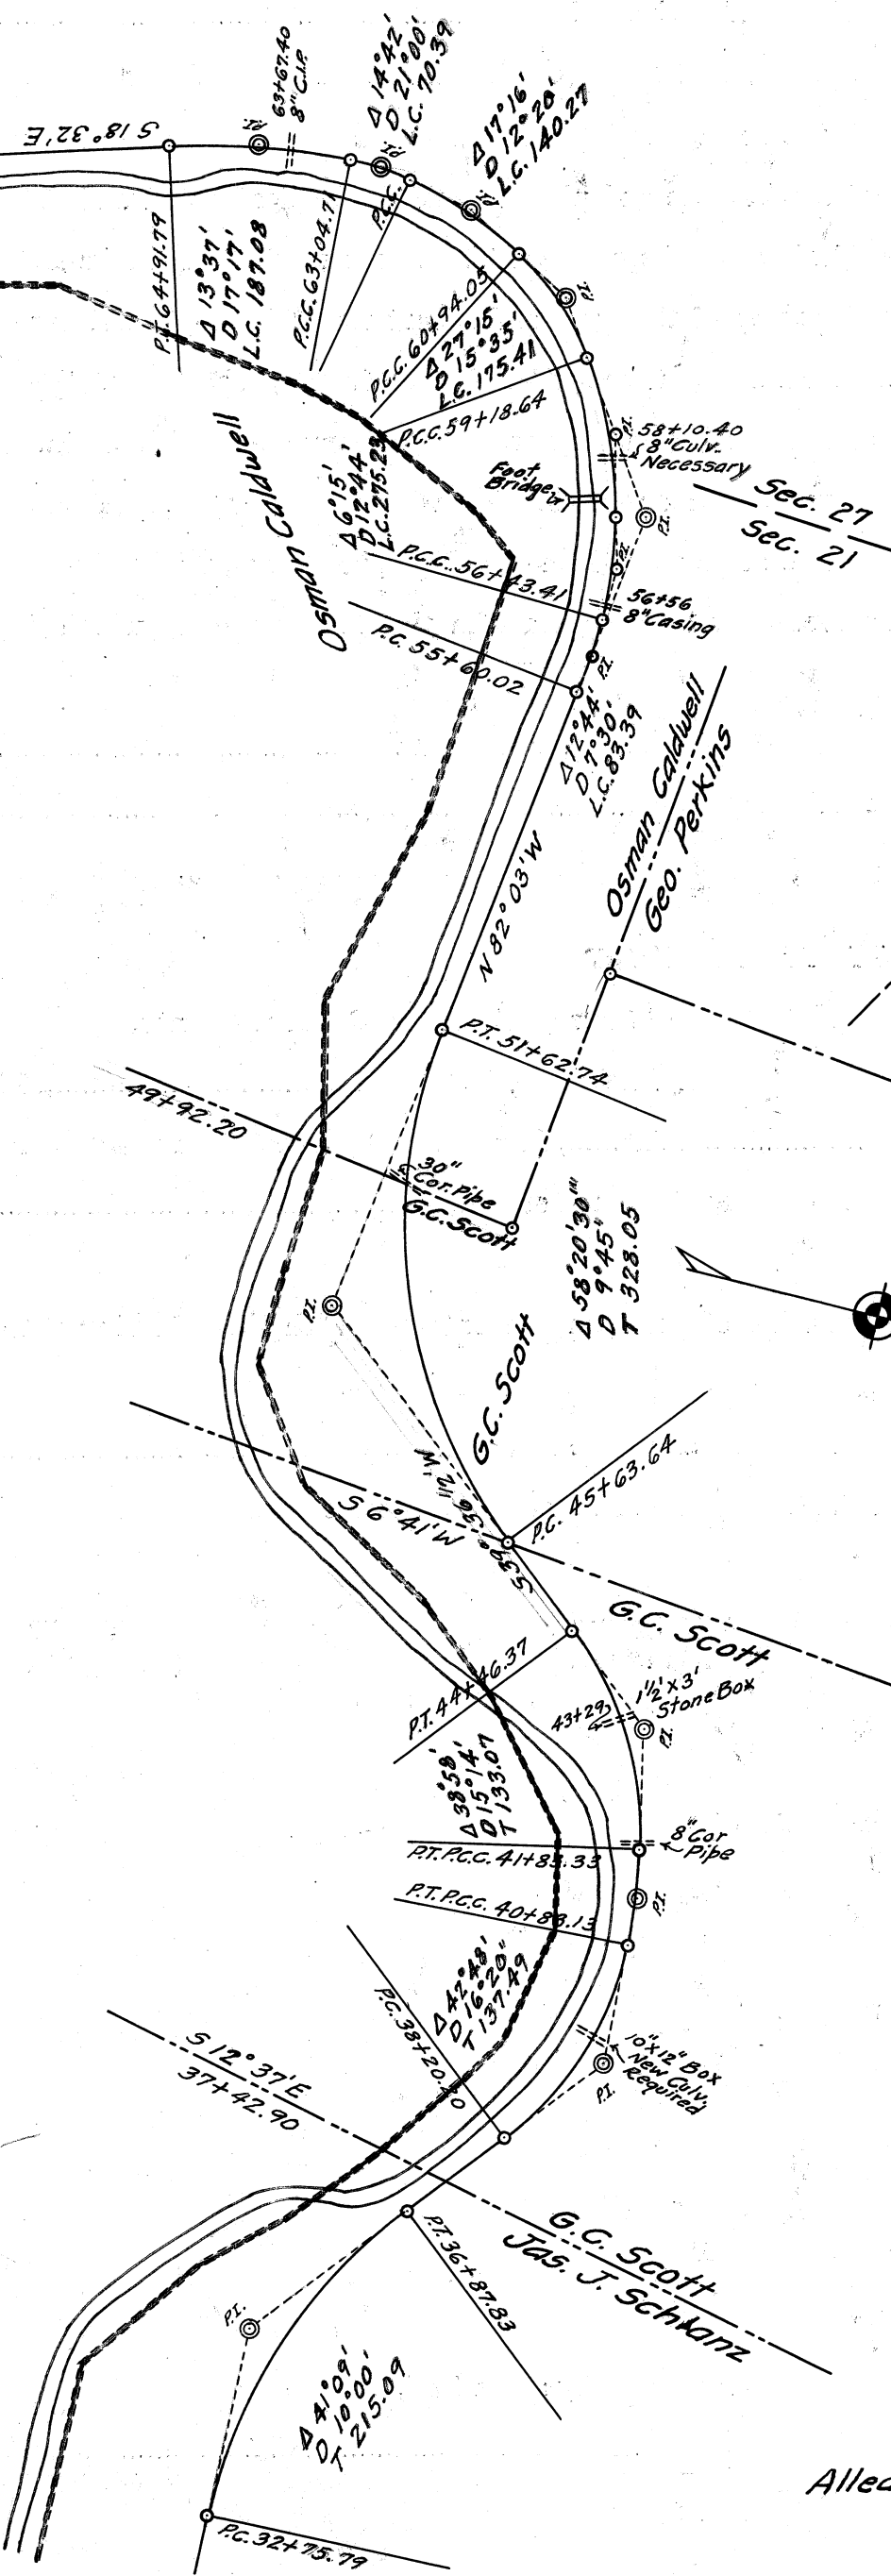

Jas. J. Schlantz et al.

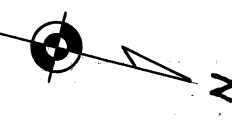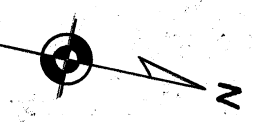

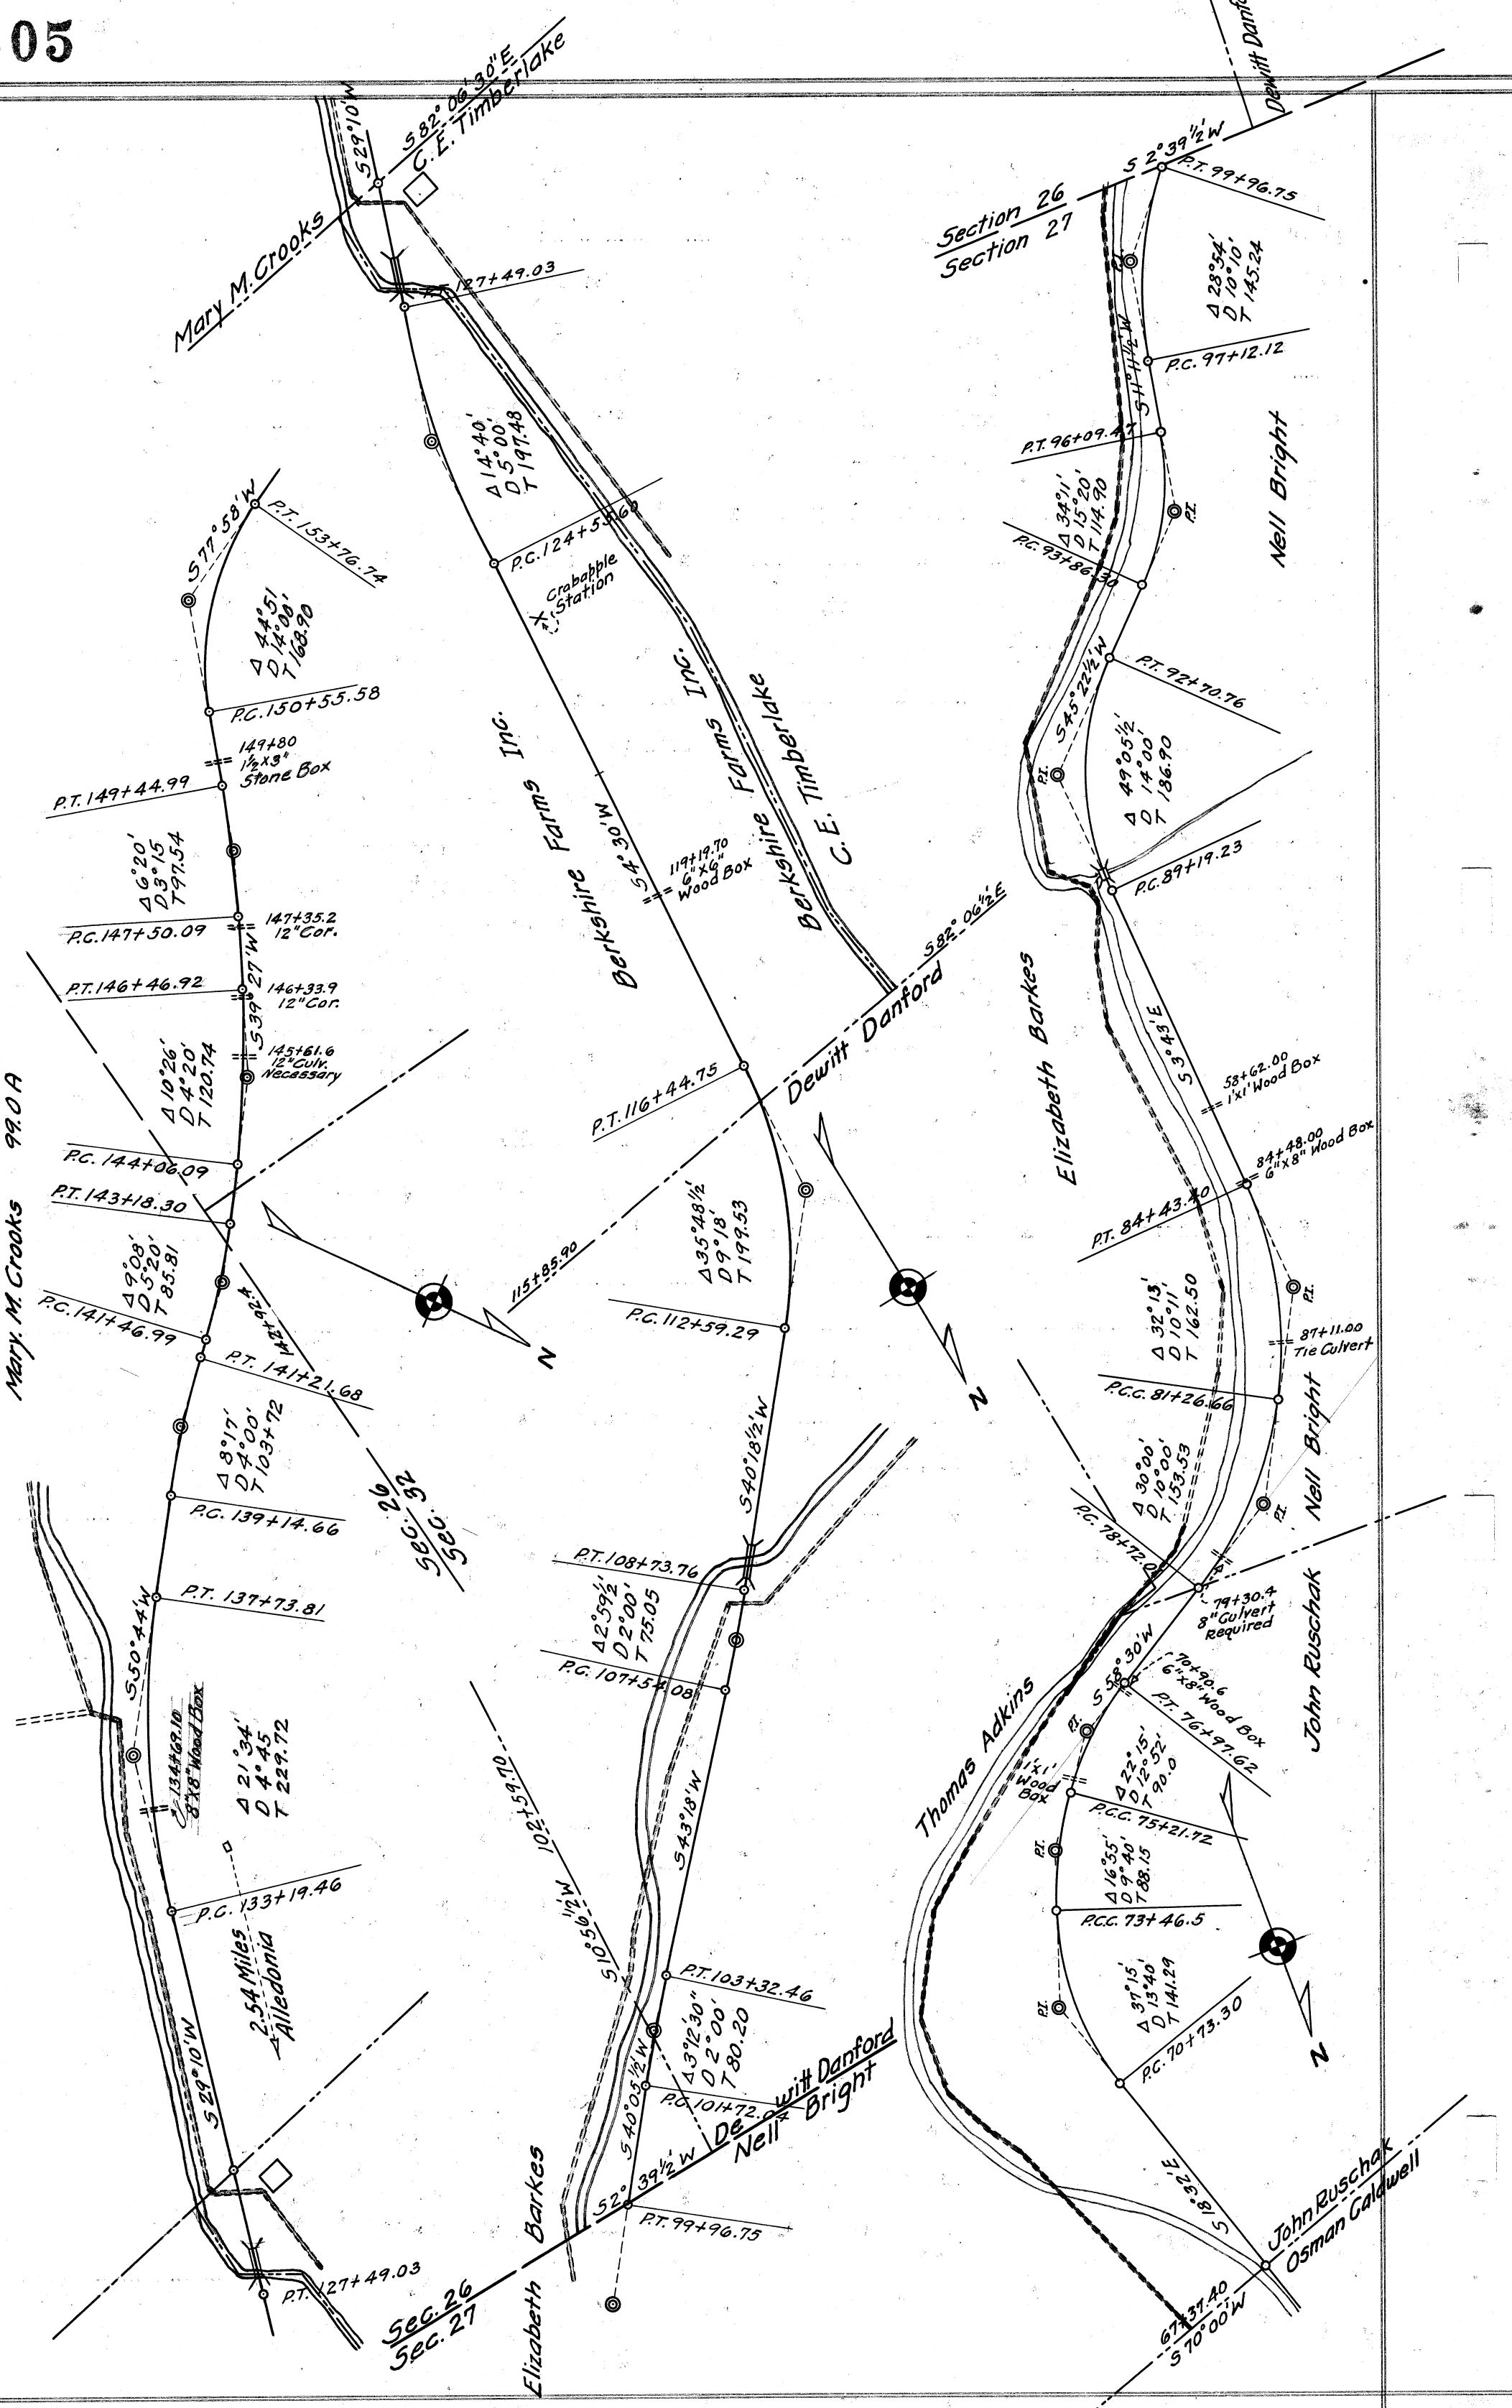

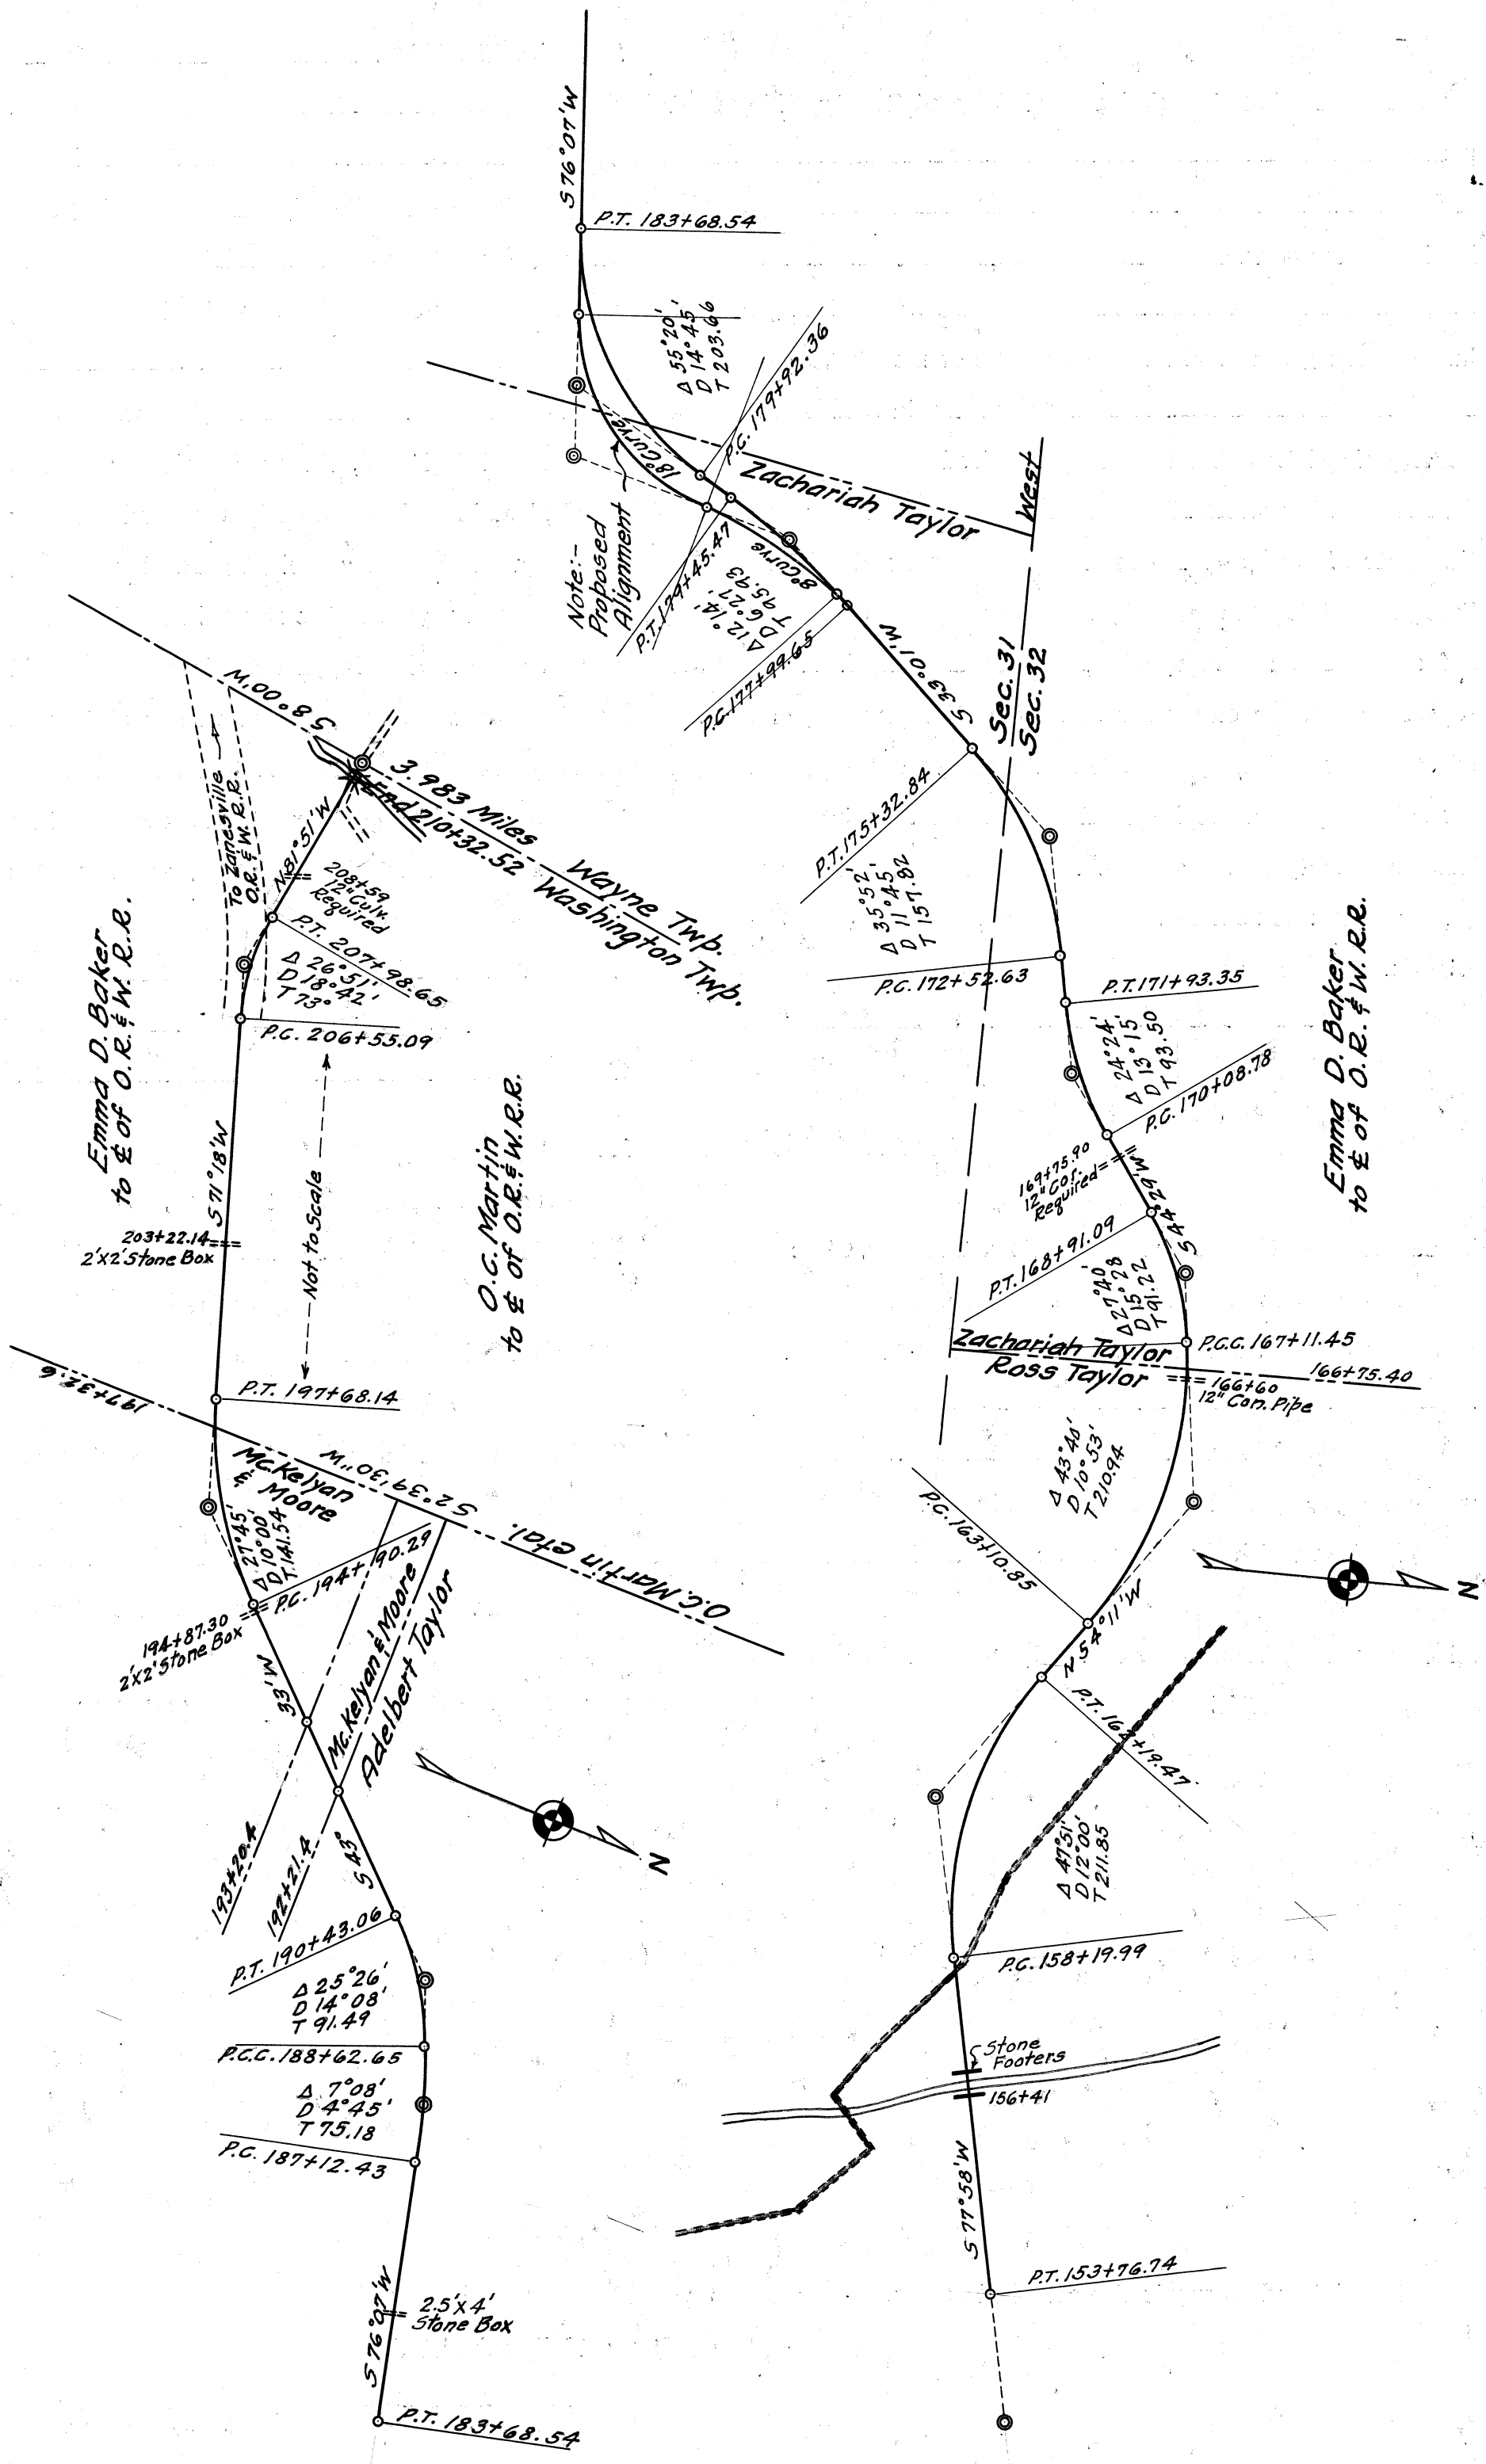

Plat of the.....of a public road in.....Township.

Range..... Township..... Section.....

St. Clairsville, Ohio, June 12, 1933

The Board of Commissioners of Belmont County, Ohio, met this day in.....Special.....session, present Anton Hochevar, James M. Fulton, and T. B. Phillips Commissioners

and....., Auditor and Secretary of the Board, and it appearing that in the matter of the relocation, etc. of the public road petitioned for by Osman Caldwell

.....and others, the same came on to be heard for final hearing in the matter of granting said improvement, on this 12th day of June 1933, and that notice thereof has been given as provided by law, and the former orders made herein, and after having made a view of said proposed road improvement, and having had the report of the Surveyor read, and heard the protests for and against the same, find that said improvement will.....serve the public convenience and welfare and improvement is.....granted, and the same is hereby ordered.....

.....and the 26th day of June 1933, at 2.00 o'clock P.M., is fixed as the date for hearing claims for compensation and damages. Con't till July 17, 1933 at 2.00 P. M.

And it is further ordered that the Auditor cause notice in writing to be given to the owners through or upon whose lands said improvement is established, and this matter is adjourned to said date.

Attest:

..... County Auditor.

Anton Hochevar
James M. Fulton
T. B. Phillips
Commissioners.

St. Clairsville, Ohio,.....19.....

The Board of Commissioners of Belmont County, Ohio, met this day in.....session,
present, and Commissioners
and, Auditor and Secretary of the Board, and it appearing that
in the matter of the.....of the public road petitioned for by.....

..... and others
having given notice in writing of.....intention to appeal from

it is ordered that the amount of.....appeal bond, the said
being, be fixed at \$.....(no bond is required of) and upon the filing of such bond
the Auditor is to make a transcript of the procedure herein, and file the same in the Probate Court of this County.

Attest:

.....
County Auditor.

.....
.....
.....
Commissioners.

In the Matter of the.....of a
Public Road, Improvement No.....
Petitioned for by
..... and others.

AS TO FILING APPEAL BOND

.....appeals from an order of the County Commissioners of
Belmont County, made at the.....session, 19.....,
of said public road, and has this day filed.....appeal bond approved by County Auditor.

.....
County Auditor.

--	--