

### ROAD PETITION

For the Vacation of a Road in Washington Township,  
Improvement No. 477 Petitioned for by R. E. Lucas and Others.

TO THE BOARD OF COMMISSIONERS OF BELMONT COUNTY, OHIO:

The undersigned petitioners resident freeholders of said County, residing in the vicinity of the proposed improvement hereinafter described, respectfully represent that the public convenience requires the  
Vacation of a Public Road on the line hereinafter described and pray that you will institute and order the proper proceedings for said improvement, to-wit: Beginning at a point near the barn on premises of Charles Perkins on County Road known as Pleasant Ridge Road; Thence south through the lands of Charles Perkins, R. E. Lucas, Alex Perkins, to the residence of Alex Perkins.

Dated this 5th. day of April A. D. 1944

PETITIONER'S NAMES		PETITIONER'S NAMES		PETITIONER'S NAMES	
R. E. Lucas	Belmont Co.	T. E. Alexander	Belmont Co.		
O. H. Lucas	" " "	J. W. Owens	" " "		
Chris Stern	" " "	O. D. Reed	" " "		
Chas. C. Perkins	" " "	Mrs. Nettie Reed	" " "		
Virgil Perkins	" " "	L. G. Moore	" " "		
Wilma Mae Perkins	" " "				
Harley Wilson	" " "				
W. E. Perkins	" " "				
Alice S. Secrest	" " "				

KNOW ALL MEN BY THESE PRESENTS:

That we, \_\_\_\_\_ and \_\_\_\_\_  
are held and firmly bound unto the State of Ohio, for the use of Belmont County, in the penal sum of \_\_\_\_\_  
\_\_\_\_\_ Dollars, to the payment of  
which well and truly to be made, we do hereby jointly and severally bind ourselves, our heirs, executors and administrators.

Signed by us and dated at \_\_\_\_\_ Ohio, this \_\_\_\_\_ day of  
\_\_\_\_\_ A. D. 19\_\_\_\_

The conditions of the above obligation are such, that WHEREAS, application has been made by \_\_\_\_\_  
\_\_\_\_\_ and others to the Board of Commissioners of the said  
Belmont County, for the \_\_\_\_\_ of a public road, on briefly the following line, to-wit:

THEREFORE if first, The petition be not granted; or if, second, the Commissioners shall order a portion of the  
compensation and damages to be paid by the petitioners, and the petitioners fail to pay same by the time fixed by the  
Commissioners; then in either such case the said applicants will pay into the treasury of said County the COSTS AND  
EXPENSES incurred in the proceedings of such improvement.

ATTEST:

\_\_\_\_\_  
\_\_\_\_\_  
\_\_\_\_\_  
\_\_\_\_\_

Filed \_\_\_\_\_ A. D. 19\_\_\_\_

St. Clairsville, Ohio, May 11th. 1944

The Board of Commissioners of Belmont County, Ohio, met this day in Special session, present West, Taylor, and Reasbeck Commissioners, and E. E. Taylor, Auditor and Secretary of the Board, and it appearing that R. E. Lucas and others, have filed a petition in the office of the Commissioners of the County, on the 11th. day of May 1944 for the Vacation of a public road, along the following route, to-wit: Beginning

" See Previous Page "

the same was this day considered by the Commissioners, and it appearing that said petition is regular and in conformity to law, and that the said R. E. Lucas has filed herein a bond as required by law. It is ordered that the 2nd. day of June 1944, at 1:00 o'clock P. : M., be fixed as a date to view the same, at which date they will meet at the place of beginning as described in the petition and go over the route of said proposed road.

They also fixed the 5th. day of June 1944, at 1:30 o'clock P. : M., as the date for final hearing at the office of the County Commissioners at which time it will be considered whether said improvement will be granted, and if granted, a time fixed for hearing claims for compensation and damages.

It is further ordered, that notice of the time and place of both such view and hearing be given by publication once a week for three consecutive weeks in the Barnesville Enterprise a newspaper published and having a general circulation in the County of Belmont.

Attest:

E. E. Taylor  
County Auditor.

West  
Taylor  
Reasbeck  
Commissioners of Belmont County.

St. Clairsville, Ohio,-----19---

The Board of Commissioners of Belmont County, Ohio, met this day in-----session,  
present-----, -----, and -----Commissioners,  
and -----, Auditor and Secretary of the Board and it appearing

St. Clairsville, Ohio, June 2nd. 19 44

The Board of Commissioners of Belmont County, Ohio, met this day in special session, present West, Taylor, and Reasbeck Commissioners and E. E. Taylor, Auditor and Secretary of the Board, and it appearing that in the matter of the Vacation of the public road, petitioned for by R. E. Lucas and others, due and proper notice, proof of which is on file in this office, having been given of the time and place of meeting, to view road petitioned for by R. E. Lucas and others, in the Barnesville Enterprise, a newspaper of general circulation in said county required by law, and the former orders of this Board, the Commissioners on this June 2nd. day of June 19 44, met at the time and place in said notice designated and did view the route of said proposed road improvement, and considering such improvement to be of sufficient public importance, it is ordered that the County Surveyor make a plat and survey of the same and report to the Board in writing on or before the 5th. day of June 1944, the time set for the hearing, and shall set forth in said report his opinion either for or against the granting of such proposed improvement, accompanied with a statement of the estimated compensation and damages due each person, firm or corporation whose land is to be taken if the proposed improvement is established. Such report shall also state the width of said improvement, which shall not be less than thirty feet [redacted], and also recommend any changes in the improvement, which in his judgment, should be made.

Attest:

E. E. Taylor County Auditor. West Taylor Reasbeck Commissioners.

SURVEYOR'S REPORT ON ROAD

Surveyor's Office, Belmont County,

To the Board of Commissioners of Belmont County, Ohio: St. Clairsville, Ohio, October 19th. 19 44

Pursuant to your order dated June 2nd. 19 44, I make my report to you as follows, in the matter of the Vacation of the public road petitioned for by R. E. Lucas and others.


- My opinion is that the granting of the improvement but with the following changes, which in my judgment should be made, to-wit: Vacation should be granted as requested by adjoining property owners because they are the only users of the road.
- The width should be minium 30 feet " See Plat"
- Estimated compensation and damages, due each person, firm or corporation (with a \* before the name of each minor or other person under disability), to-wit:



NAME	AMOUNT (Written Out)	AMOUNT (In Figures)
------	-------------------------	------------------------

My plat and survey is also attached hereto.

Respectfully submitted,



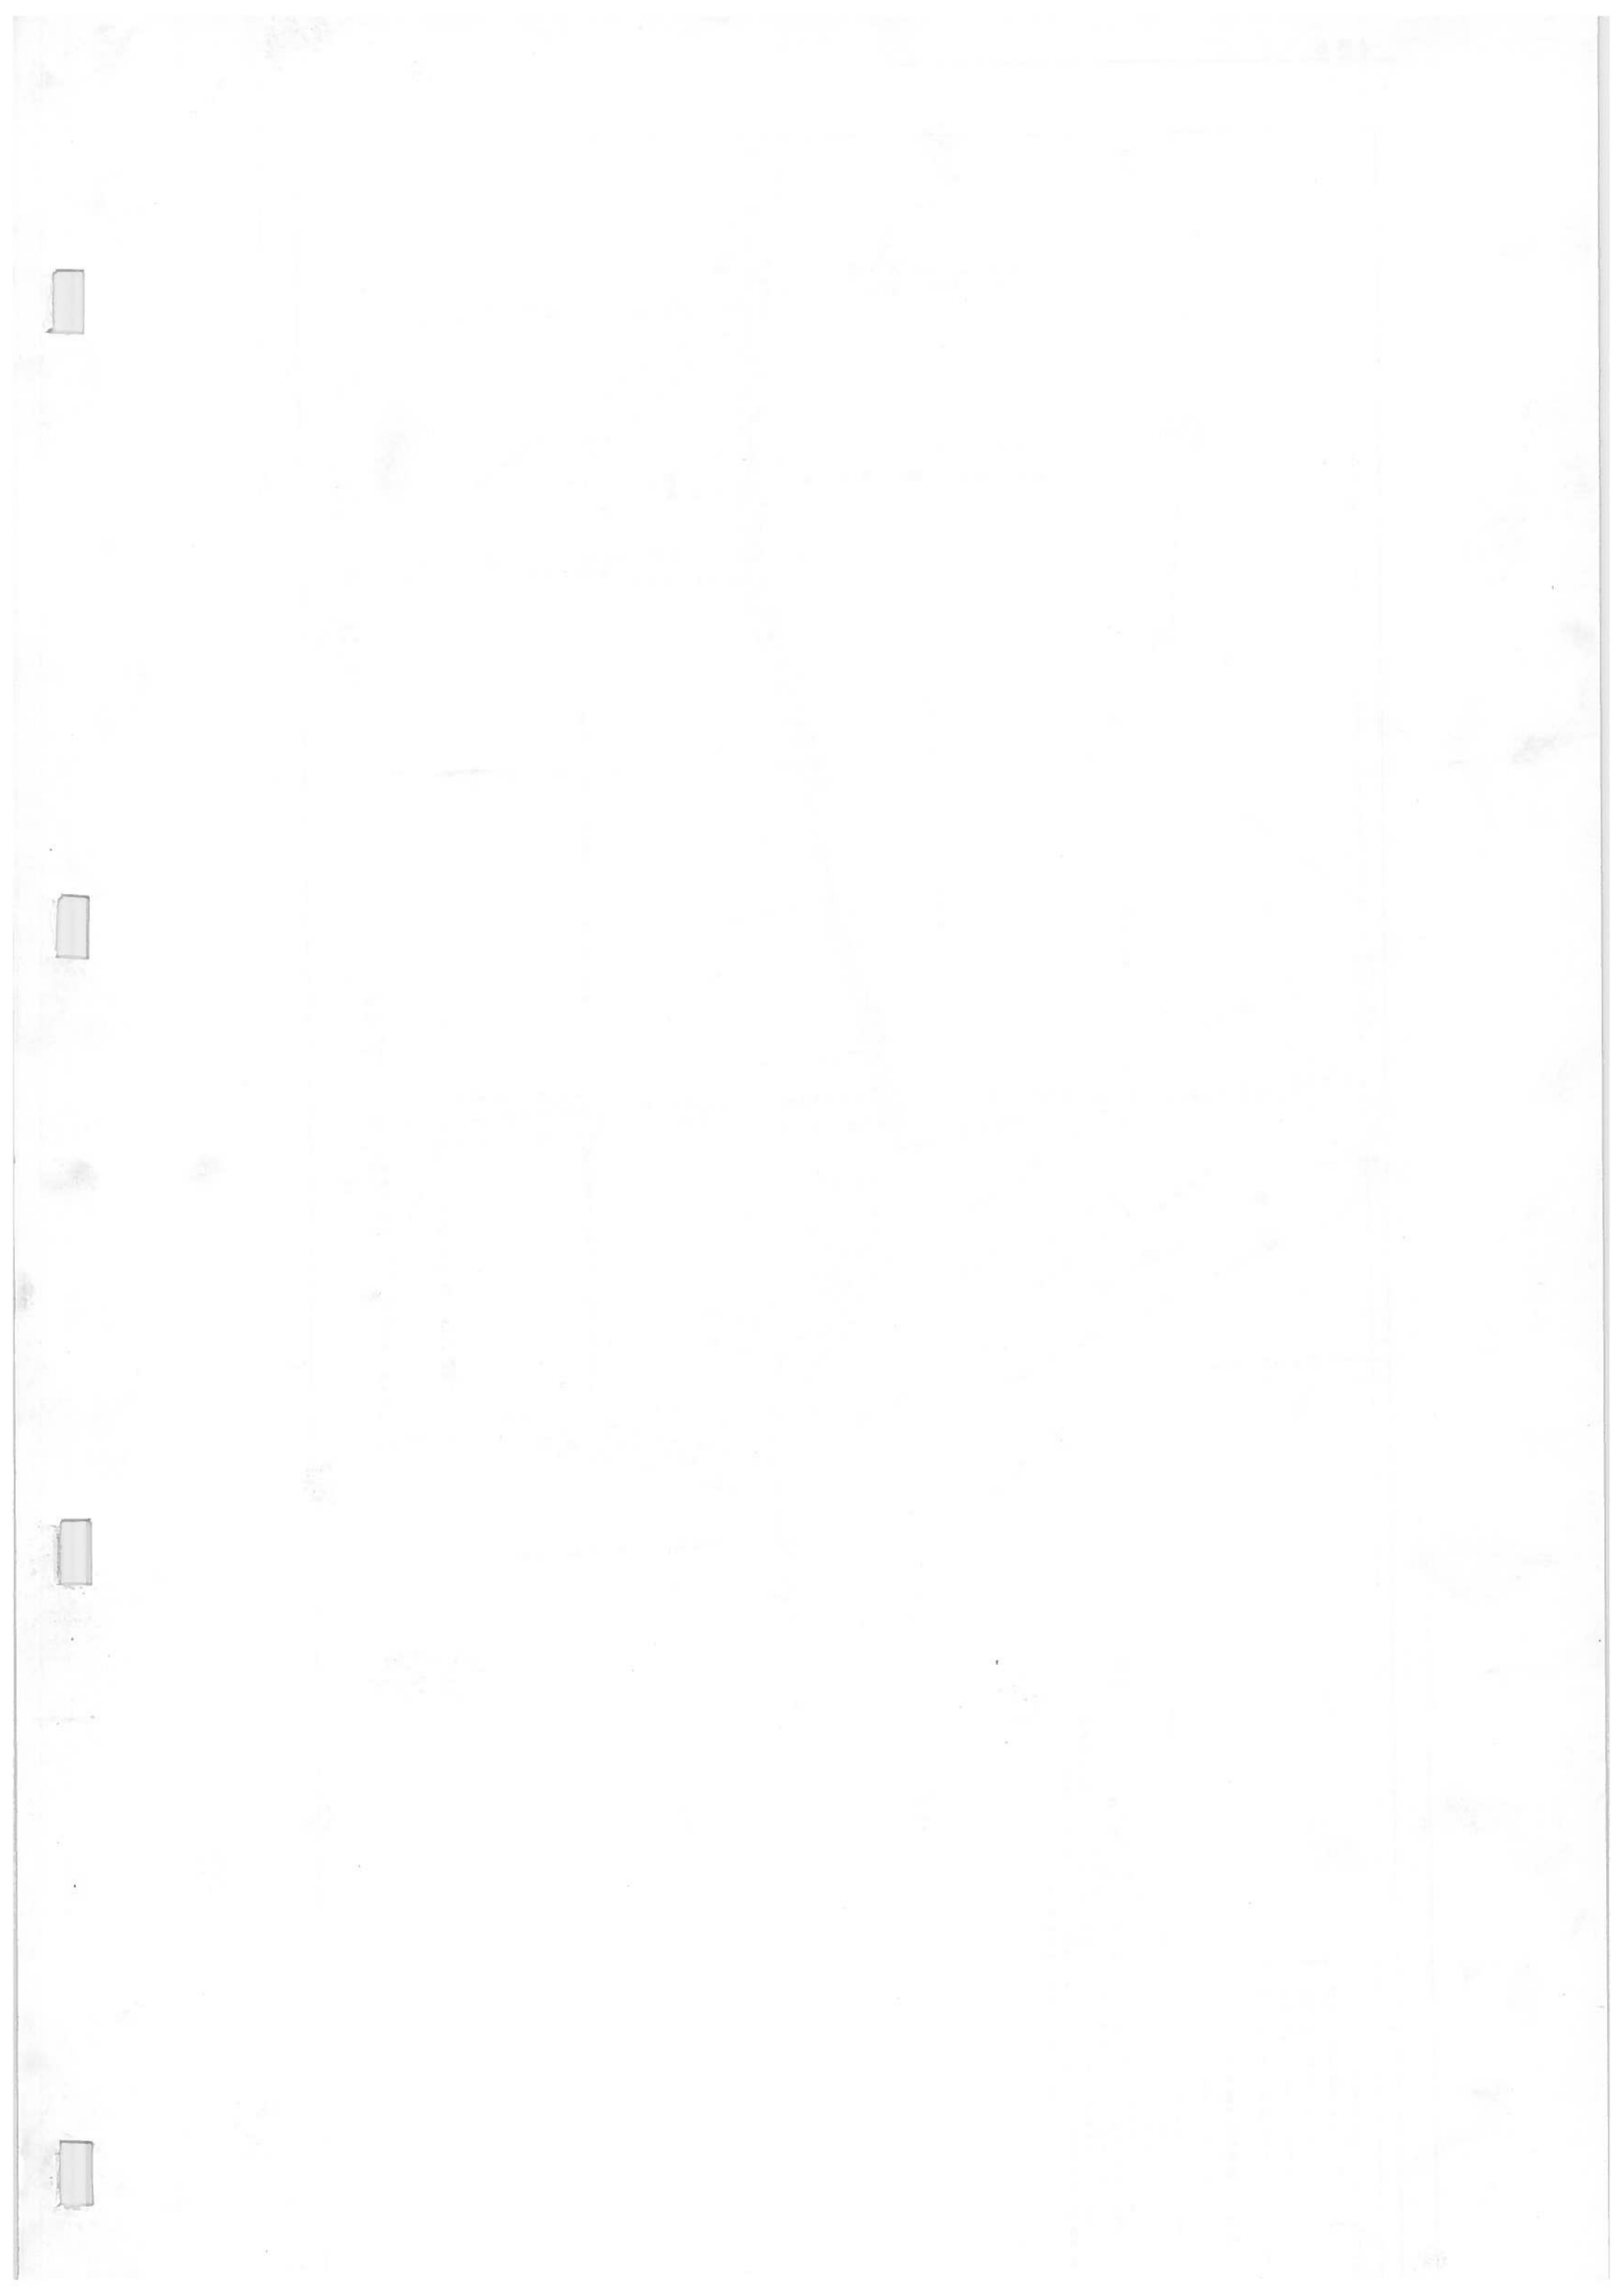

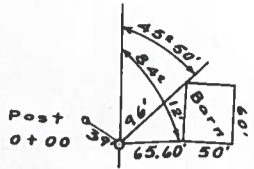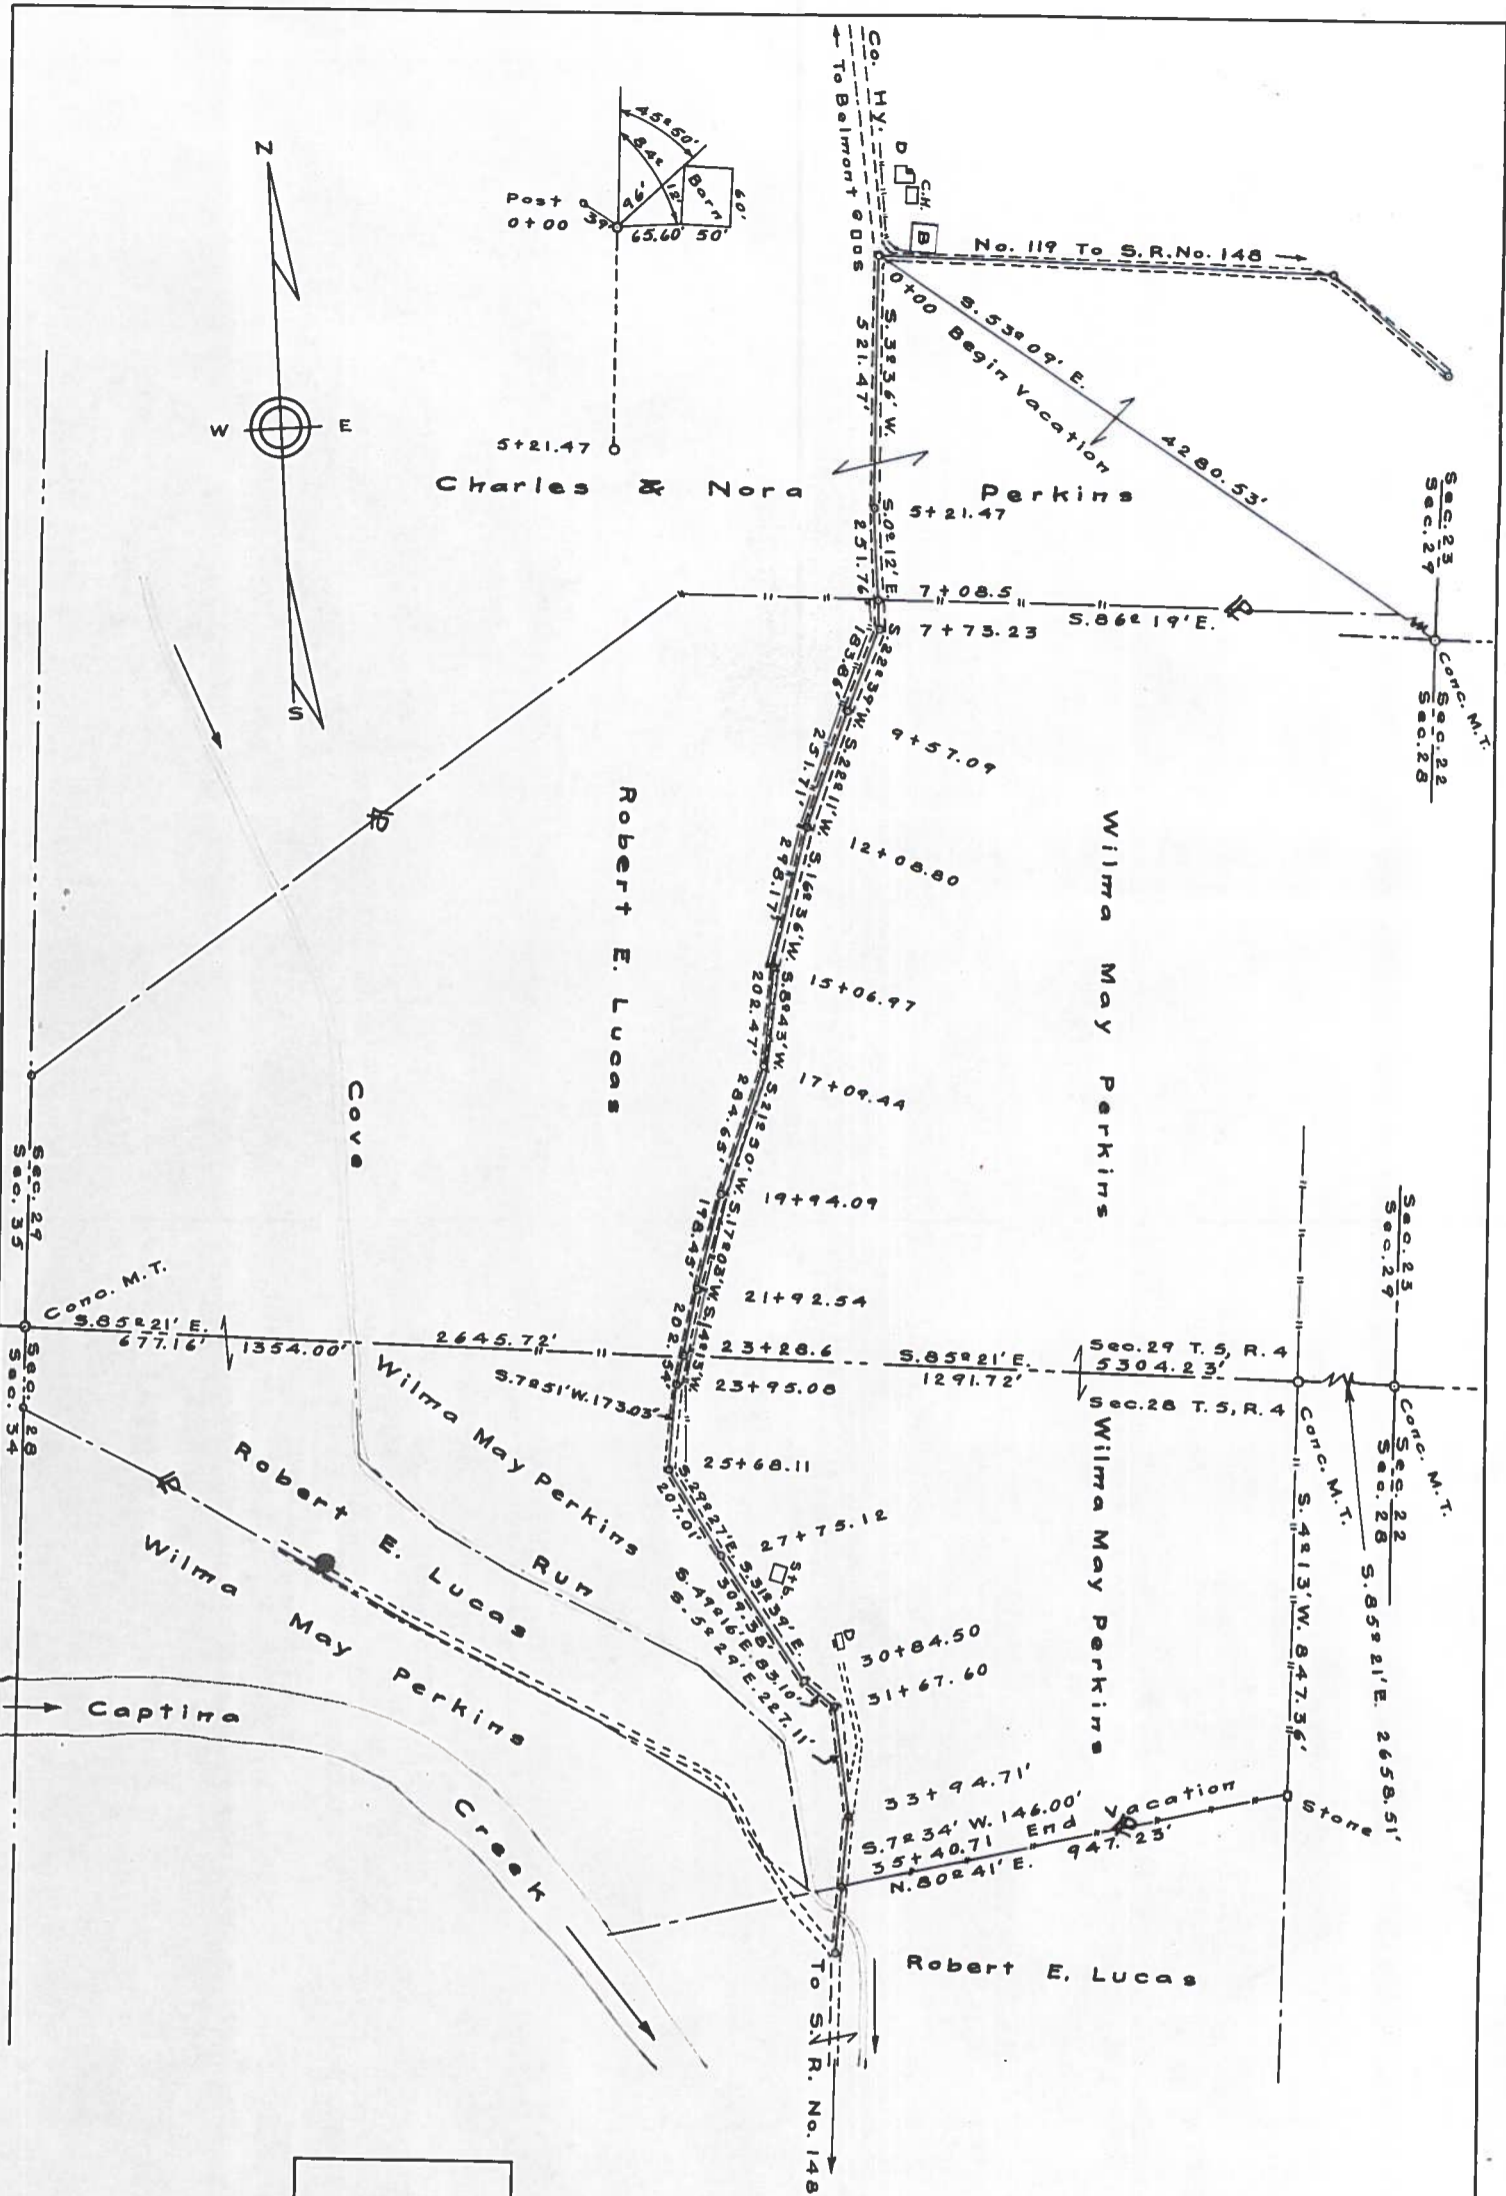

Petition No. 477  
 Vacation of the R. E. Lucas Road  
 Sections 28 & 29 T. 5, R. 4 Washington  
 G. C. Travis County Ohio  
 Scale: 1" = 200' Oct. 1944  
 Note Book No. 164  
 Length = 0.667 miles

APPROVED BY  
 Co. Engineer \_\_\_\_\_  
 Co. Comm. \_\_\_\_\_  
 Co. Comm. \_\_\_\_\_  
 Co. Comm. \_\_\_\_\_  
 This day of \_\_\_\_\_ 1944



Plat of the Vacation of a public road in Washington Township.  
Range 4 Township 5 Section 28 & 29

St. Clairsville, Ohio, June 2nd 1944

The Board of Commissioners of Belmont County, Ohio, met this day in special session,  
present West, Taylor, and Reasbeck Commissioners  
and E. E. Taylor, Auditor and Secretary of the Board, and it appearing that  
in the matter of the Vacation of the public road petitioned for by R. E. Lucas  
and others, the same came on to be heard for final hearing in the matter of granting  
said improvement, on this 2nd day of June 1944, and that notice thereof has been given  
as provided by law, and the former orders made herein, and after having made a view of said proposed road improve-  
ment, and having had the report of the Surveyor read, and heard the protests for and against the same, find that  
said improvement will serve the public convenience and welfare and improvement is granted,  
and the same is hereby ordered

and the 20th day of November 1944, at 2:00 o'clock P. M., is fixed as the date for  
hearing claims for compensation and damages.

And it is further ordered that the Auditor cause notice in writing to be given to the owners through or upon whose  
lands said improvement is established, and this matter is adjourned to said date.

Attest:

E. E. Taylor  
County Auditor.

West  
Taylor  
Reasbeck  
Commissioners.

St. Clairsville, Ohio, \_\_\_\_\_ 19\_\_\_\_

The Board of Commissioners of Belmont County, Ohio, met this day in \_\_\_\_\_ session, present \_\_\_\_\_, \_\_\_\_\_, and \_\_\_\_\_ Commissioners and \_\_\_\_\_, Auditor and Secretary of the Board, and it appearing that in the matter of the \_\_\_\_\_ of the public road petitioned for by \_\_\_\_\_ and others \_\_\_\_\_ having given notice in writing of \_\_\_\_\_ intention to appeal from \_\_\_\_\_

it is ordered that the amount of \_\_\_\_\_ appeal bond, the said \_\_\_\_\_ being \_\_\_\_\_, fixed at \$ \_\_\_\_\_ (no bond is required of) and upon the filing of such bond the Auditor is to make a transcript of the procedure herein, and file the same in the Probate Court of this County.

Attest:

\_\_\_\_\_  
County Auditor.

\_\_\_\_\_  
\_\_\_\_\_  
Commissioners.

In the Matter of the \_\_\_\_\_ of a Public Road, Improvement No. \_\_\_\_\_ Petitioned for by \_\_\_\_\_ and others.

**AS TO FILING APPEAL BOND**

\_\_\_\_\_ appeals from an order of the County Commissioners of Belmont County, made at the \_\_\_\_\_ session, 19\_\_\_\_, \_\_\_\_\_ of said public road, and has this day filed \_\_\_\_\_ appeal bond approved by County Auditor.

\_\_\_\_\_  
County Auditor.

St. Clairsville, Ohio, November 20th. 19 44

The Board of Commissioners of Belmont County, Ohio, met this day in special session, present West, Taylor, and Reasbeck Commissioners and E. E. Taylor, Auditor and Secretary of the Board, and it appearing that in the matter of the Vacation of the public road, Improvement No. 477 petitioned for by R. E. Lucas and others, this day this cause came on for hearing in the matter of award of compensation and damages to adjoining landowners and the Commissioners find that notice of the time and place of this hearing has been given to all the owners of land taken for such improvement or abutting thereon, as provided by law, and the former orders herein. That after hearing all applications for compensation and damages filed herein, and considering all claims of minors and those under disabilities, in the judgment of the Commissioners there is awarded and due to the following persons the sums respectively opposite their names.

No claims filed, No damages, No allowances made	Compensation	\$-----	Damages	\$-----
-----	Compensation	\$-----	Damages	\$-----
-----	Compensation	\$-----	Damages	\$-----
The Commissioners further find and are of the opinion that said improvement is of sufficient importance to the public for all of the Compensation and Damages to be paid from the County Treasury.

-----  
 -----  
 -----  
 -----  
 -----  
 -----  
 -----  
 -----

It is further ordered that a record of the proceedings and the plat and survey be entered upon the road records of this County.

It is further ordered that upon the compensation and award being paid to the owners as above herein ordered, that the public road described as follows:

" See Plat "

be Vacated

Attest: West  
 E. E. Taylor Taylor

