

ROAD PETITION

For the Vacation of a Road in Pease Township,
 Improvement No. 490 Petitioned for by Wilson S. Adams and Others.

TO THE BOARD OF COMMISSIONERS OF BELMONT COUNTY, OHIO:

The undersigned petitioners resident freeholders of said County, residing in the vicinity of the proposed improvement hereinafter described, respectfully represent that the public convenience requires the Vacation of a Public Road on the line hereinafter described and pray that you will institute and order the proper proceedings for said improvement, to-wit: Beginning at the residence of Wilson Adams and extending in a Southwesterly direction through the lands of Harry Koch and Wilson Adams, a distance of approximately 1/4 mile, more or less.

Dated this 24 day of Sept. A. D. 19 45

PETITIONER'S NAMES	PETITIONER'S NAMES	PETITIONER'S NAMES
Wilson S. Adams	Mrs. Wilson Adams	Mrs. Lottie E. Koch
Mr. Harry H. Koch	Holly Sayre	Lillian Sayre
Donald C. Ward	Inez Ward	Clarence C. Martin
Eleanor J. Martin	J. A. Mauch	Edith Mauch

KNOW ALL MEN BY THESE PRESENTS:

That we, _____ and _____
are held and firmly bound unto the State of Ohio, for the use of Belmont County, in the penal sum of _____
_____. Dollars, to the payment of
which well and truly to be made, we do hereby jointly and severally bind ourselves, our heirs, executors and admin-
istrators.

Signed by us and dated at _____ Ohio, this _____ day of
_____ A. D. 19____

The conditions of the above obligation are such, that WHEREAS, application has been made by _____
_____ and others to the Board of Commissioners of the said
Belmont County, for the _____ of a public road, on briefly the following line, to-wit:

THEREFORE if first, The petition be not granted; or if, second, the Commissioners shall order a portion of the
compensation and damages to be paid by the petitioners, and the petitioners fail to pay same by the time fixed by the
Commissioners; then in either such case the said applicants will pay into the treasury of said County the COSTS AND
EXPENSES incurred in the proceedings of such improvement.

ATTEST:

Filed _____ A. D. 19____

St. Clairsville, Ohio, Sept. 27 19 45

The Board of Commissioners of Belmont County, Ohio, met this day in Special session, present Reasbeck, and West Commissioners, and E. E. Taylor Auditor and Secretary of the Board, and it appearing that Wilson S. Adams and others, have filed a petition in the office of the Commissioners of the County, on the 27 day of Sept. 19 45 for the Vacation of a public road, along the following route, to-wit: Beginning (see previous page)

the same was this day considered by the Commissioners, and it appearing that said petition is regular and in conformity to law, and that the said Wilson S. Adams has filed herein a bond as required by law. It is ordered that the 18 day of Oct. 19 45, at 2:00 o'clock P.M., be fixed as a date to view the same, at which date they will meet at commencing point and go over the route of said proposed road. (EST)

They also fixed the 25 day of Oct. 19 45, at 10:00 o'clock A.M., as the date for final hearing at the office of the County Commissioners at which time it will be considered whether said improvement will be granted, and if granted, a time fixed for hearing claims for compensation and damages.

It is further ordered, that notice of the time and place of both such view and hearing be given by publication once a week for three consecutive weeks in the Belmont Chronicle a newspaper published and having a general circulation in the County of Belmont.

Attest:

E. E. Taylor County Auditor.

Reasbeck West Hays Commissioners of Belmont County.

St. Clairsville, Ohio,-----19-----

The Board of Commissioners of Belmont County, Ohio, met this day in-----session,
present-----, -----, and -----Commissioners,
and -----, Auditor and Secretary of the Board and it appearing

St. Clairsville, Ohio, Oct. 18 19 45

The Board of Commissioners of Belmont County, Ohio, met this day in Special session, present Reasbeck, and West Commissioners and E. E. Taylor, Auditor and Secretary of the Board, and it appearing that in the matter of the Vacation of the public road, petitioned for by Wilson S. Adams and others, due and proper notice, proof of which is on file in this office, having been given of the time and place of meeting, to view road petitioned for by Wilson S. Adams and others, in the Belmont Chronicle, a newspaper of general circulation in said county required by law, and the former orders of this Board, the Commissioners on this 18 day of Oct. 19 45, met at the time and place in said notice designated and did view the route of said proposed road improvement, and considering such improvement to be of sufficient public importance, it is ordered that the County Surveyor make a plat and survey of the same and report to the Board in writing on or before the day of 19, the time set for the hearing, and shall set forth in said report his opinion either for or against the granting of such proposed improvement, accompanied with a statement of the estimated compensation and damages due each person, firm or corporation whose land is to be taken if the proposed improvement is established. Such report shall also state the width of said improvement, which shall not be less than thirty feet [redacted], and also recommend any changes in the improvement, which in his judgment, should be made.

Attest: Reasbeck, West, Hays Commissioners. E. E. Taylor County Auditor.

SURVEYOR'S REPORT ON ROAD

Surveyor's Office, Belmont County,

To the Board of Commissioners of Belmont County, Ohio: St. Clairsville, Ohio, Dec. 31, 1945 19

Pursuant to your order dated Oct. 18 19 45, I make my report to you as follows, in the matter of the Vacation of the public road petitioned for by Wilson S. Adams and others.

1. My opinion is that the granting of the improvement but with the following changes, that portion of said road as described below is of no further use to the traveling public. which in my judgment should be made, to-wit:

2. The width should be 30 feet


3. Estimated compensation and damages, due each person, firm or corporation (with a * before the name of each minor or other person under disability), to-wit:

Table with 3 columns: NAME, AMOUNT (Written Out), AMOUNT (In Figures). Contains detailed survey data and compensation amounts.

My plat and survey is also attached hereto.

Respectfully submitted,



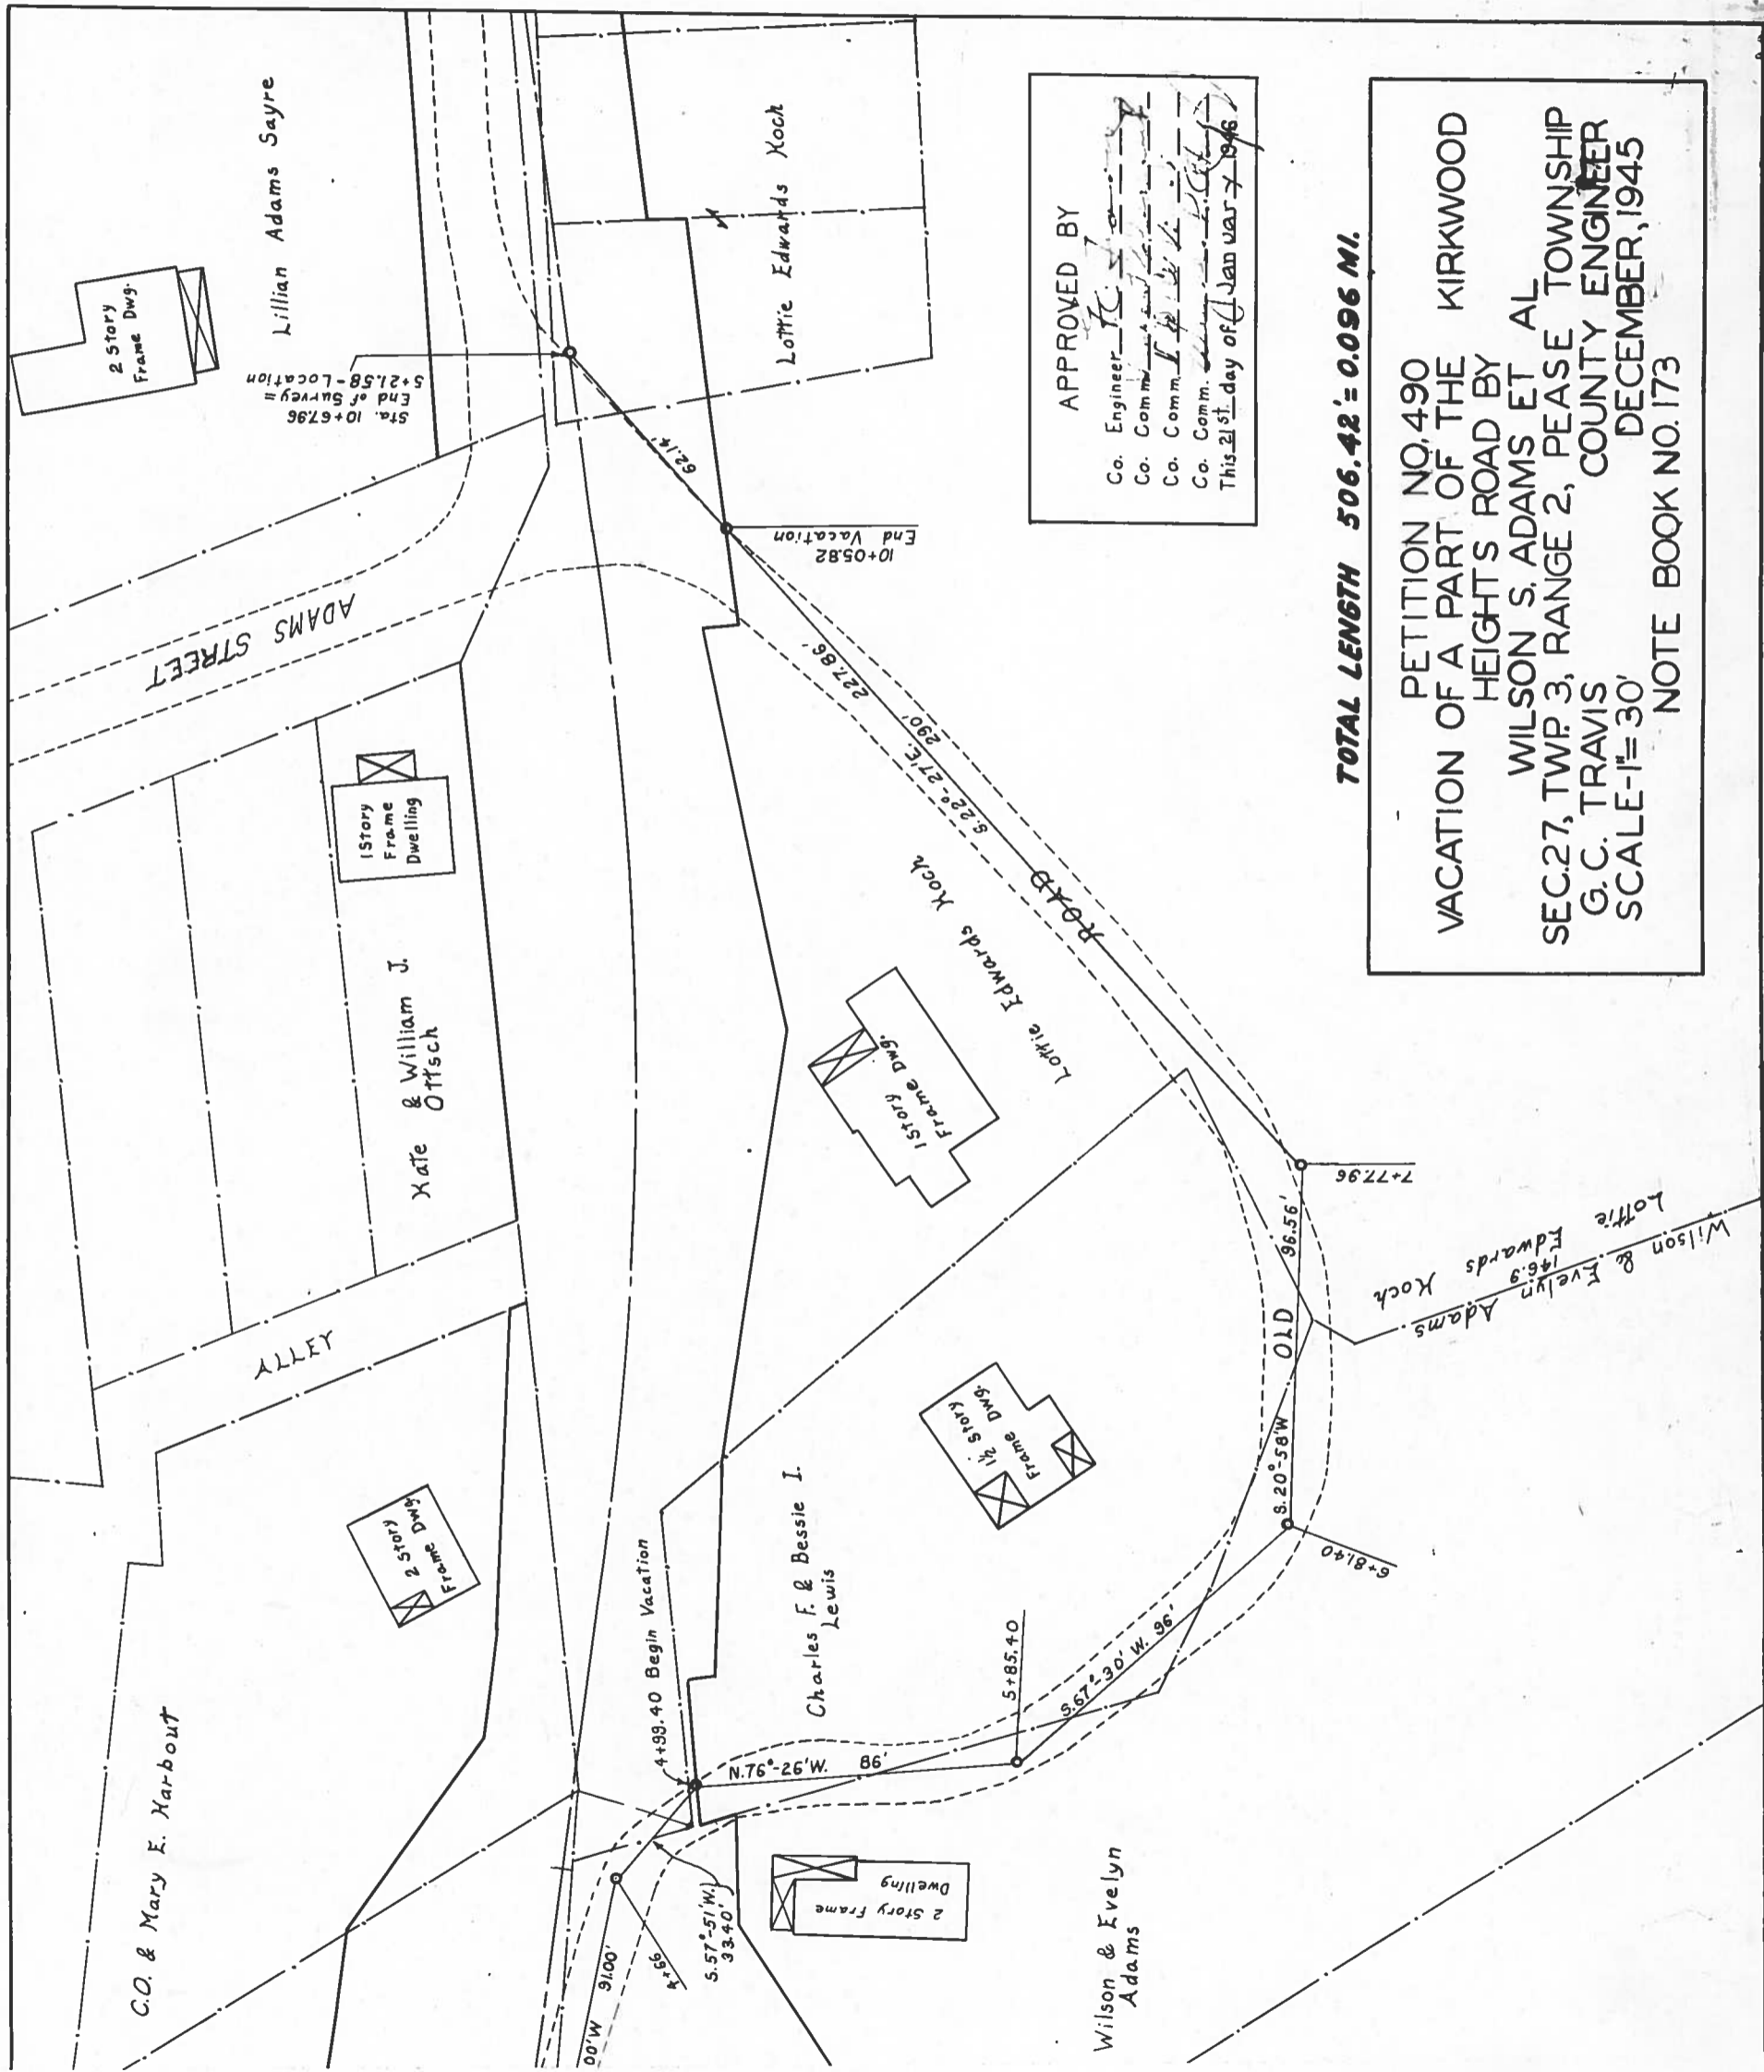


APPROVED BY

Co. Engineer *[Signature]*
 Co. Comm. *[Signature]*
 Co. Comm. *[Signature]*
 Co. Comm. *[Signature]*
 This 21st day of Jan var 7 1946

TOTAL LENGTH 506.42' = 0.096 MI.

PETITION NO. 490
 VACATION OF A PART OF THE KIRKWOOD
 HEIGHTS ROAD BY
 WILSON S. ADAMS ET AL
 SEC. 27, TWP. 3, RANGE 2, PEASE TOWNSHIP
 G. C. TRAVIS COUNTY ENGINEER
 DECEMBER, 1945
 SCALE - 1" = 30'
 NOTE BOOK NO. 173


Pat. No. 490
 Vac. Wilson S.
 Adams et d
 Sheet 1 of 2

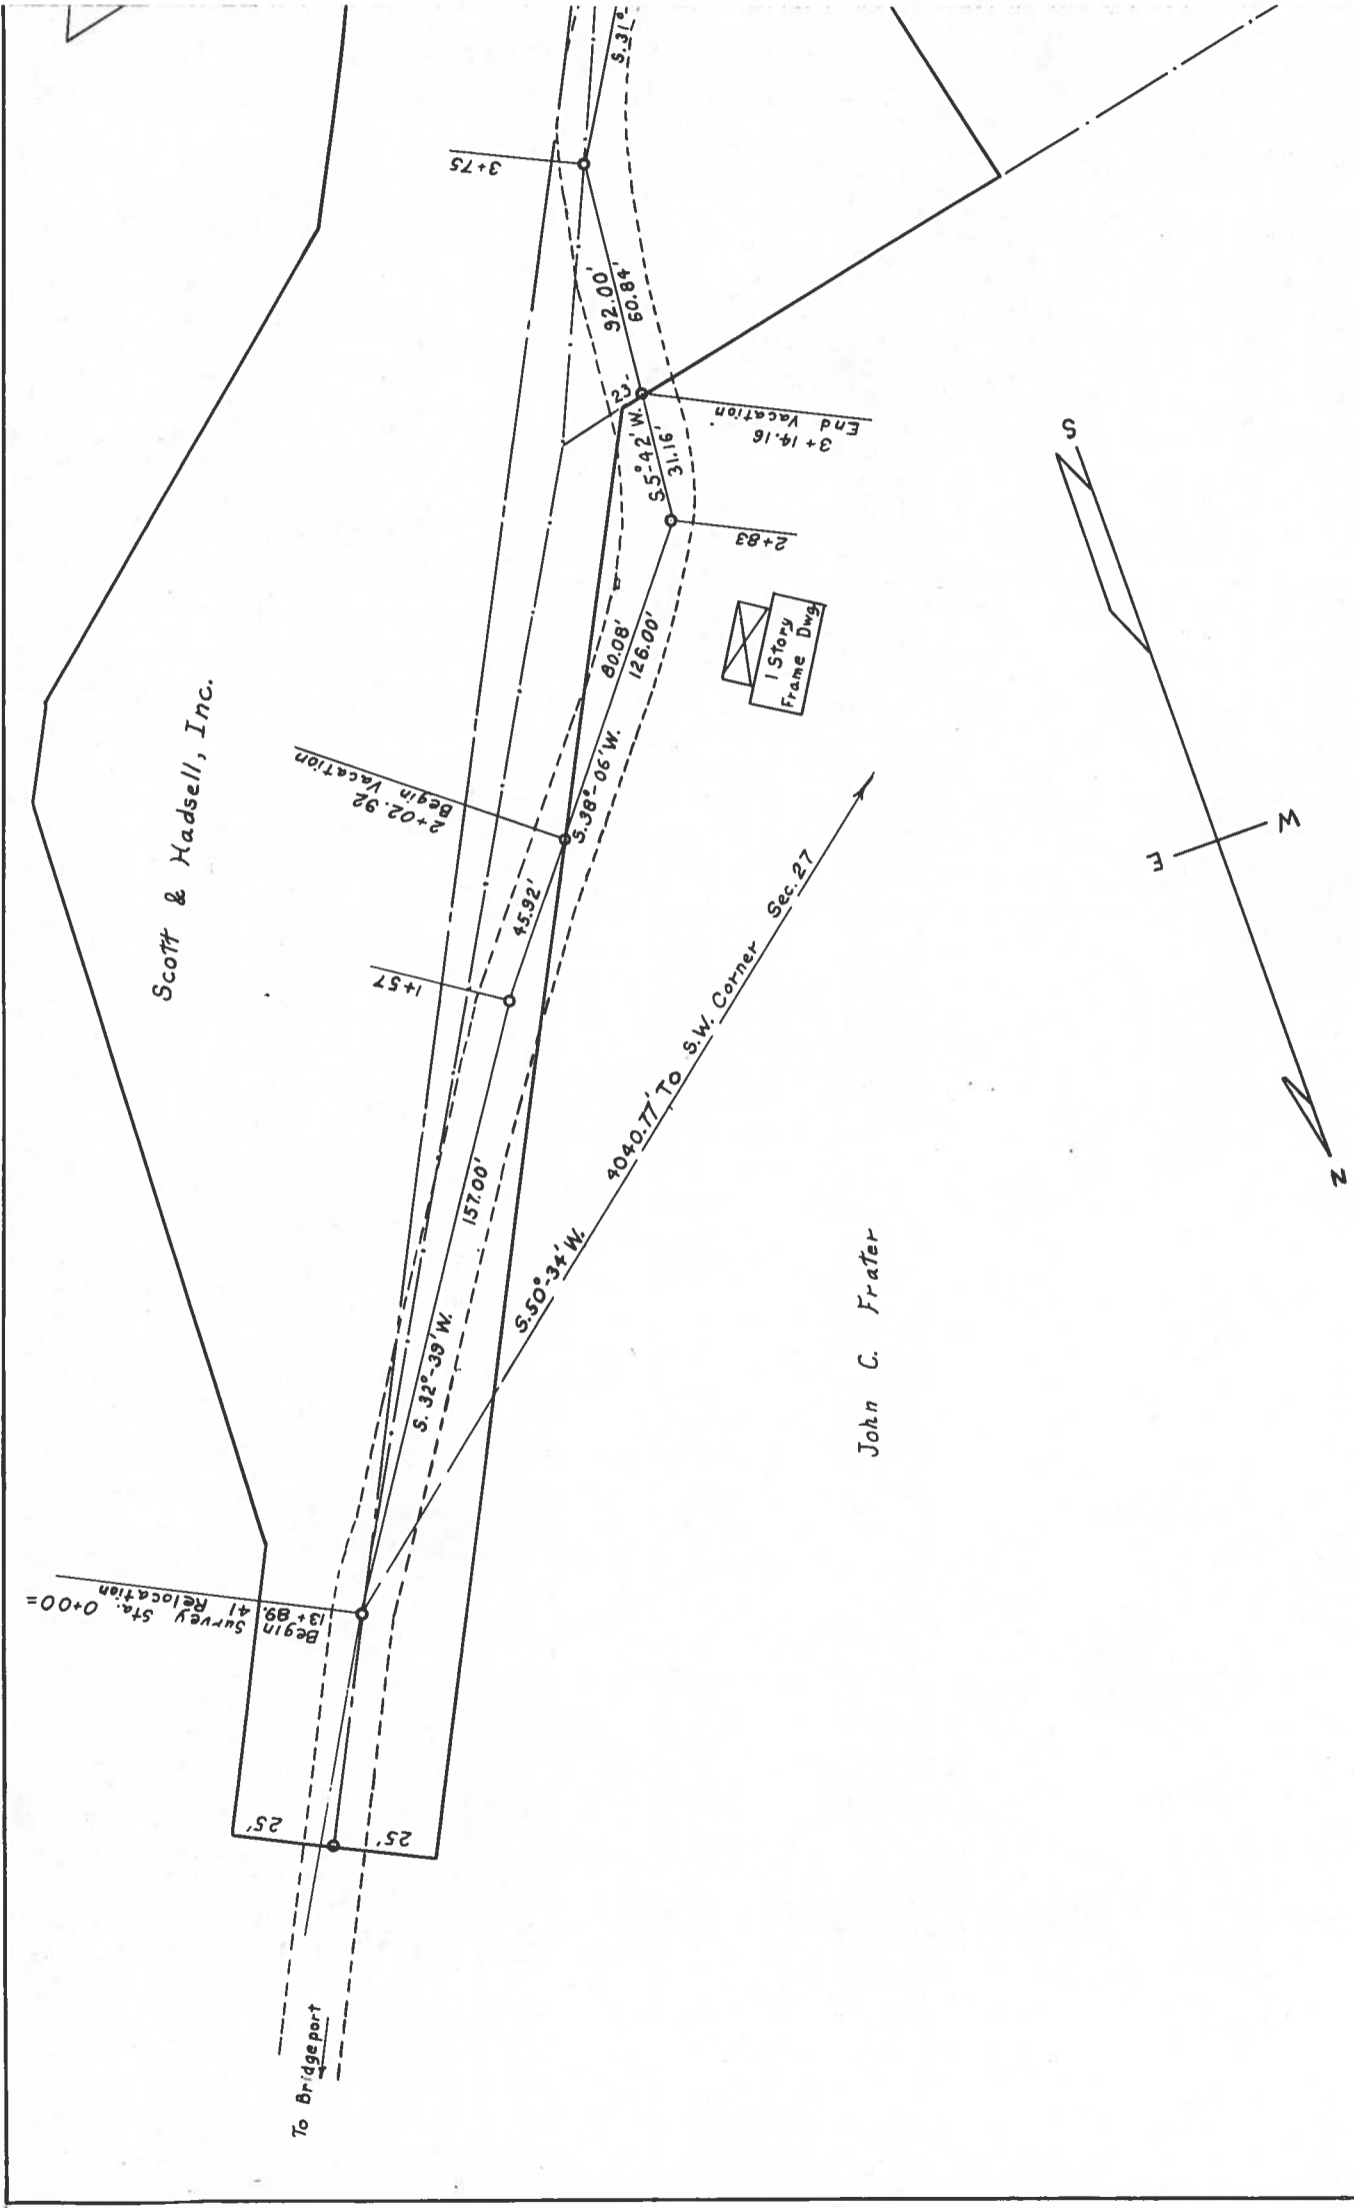

ABUTTING PRORERTY OWNERS

SCOTT & HADSELL INC.
 JOHN C. FRATER
 WILSON & EVELYN ADAMS
 CHARLES F. & BESSIE I LEWIS
 LOTTIE EDWARDS KOCH

Pet. No. 490
 Vac. Wilson S. Adams
 Sheet 1 of 2

 

Plat of the vacation of a public road in Pease Township.
Range 2 Township 3 Section 27

St. Clairsville, Ohio, Feb. 14 1946

The Board of Commissioners of Belmont County, Ohio, met this day in Special session,
present Reasbeck, and West Commissioners
and E. E. Taylor, Auditor and Secretary of the Board, and it appearing that
in the matter of the vacation of the public road petitioned for by Wilson S. Adams
and others, the same came on to be heard for final hearing in the matter of granting
said improvement, on this 14 day of Feb. 1946, and that notice thereof has been given
as provided by law, and the former orders made herein, and after having made a view of said proposed road improve-
ment, and having had the report of the Surveyor read, and heard the protests for and against the same, find that
said improvement will serve the public convenience and welfare and improvement is granted,
and the same is hereby ordered

and the _____ day of _____ 19____, at _____ o'clock _____ M., is fixed as the date for
hearing claims for compensation and damages.

And it is further ordered that the Auditor cause notice in writing to be given to the owners through or upon whose
lands said improvement is established, and this matter is adjourned to said date.

Attest:

E. E. Taylor
County Auditor.

Reasbeck
West
Hays
Commissioners.

St. Clairsville, Ohio, _____ 19__

The Board of Commissioners of Belmont County, Ohio, met this day in _____ session, present _____, _____, and _____ Commissioners and _____, Auditor and Secretary of the Board, and it appearing that in the matter of the _____ of the public road petitioned for by _____ and others _____ having given notice in writing of _____ intention to appeal from _____

it is ordered that the amount of _____ appeal bond, the said _____ being _____, fixed at \$ _____ (no bond is required of) and upon the filing of such bond the Auditor is to make a transcript of the procedure herein, and file the same in the Probate Court of this County.

Attest:

County Auditor.

Commissioners.

In the Matter of the _____ of a Public Road, Improvement No. _____ Petitioned for by _____ and others.

AS TO FILING APPEAL BOND

_____ appeals from an order of the County Commissioners of Belmont County, made at the _____ session, 19____, _____ of said public road, and has this day filed _____ appeal bond approved by County Auditor.

County Auditor.

St. Clairsville, Ohio, Feb. 14 1946

The Board of Commissioners of Belmont County, Ohio, met this day in Special session, present Reasbeck, West, and Hays Commissioners and E. E. Taylor Auditor and Secretary of the Board, and it appearing that in the matter of the vacation of the public road, Improvement No. 490 petitioned for by Wilson S. Adams and others, this day this cause came on for hearing in the matter of award of compensation and damages to adjoining landowners and the Commissioners find that notice of the time and place of this hearing has been given to all the owners of land taken for such improvement or abutting thereon, as provided by law, and the former orders herein. That after hearing all applications for compensation and damages filed herein, and considering all claims of minors and those under disabilities, in the judgment of the Commissioners there is awarded and due to the following persons the sums respectively opposite their names.

-----	Compensation	\$-----	Damages	\$-----
-----	Compensation	\$-----	Damages	\$-----
None

None

The Commissioners further find and are of the opinion that said improvement is of sufficient importance to the public for all of the Compensation and Damages to be paid from the County Treasury.

It is further ordered that a record of the proceedings and the plat and survey be entered upon the road records of this County.

It is further ordered that upon the compensation and award being paid to the owners as above herein ordered, that the public road described as follows:

- See Plat -

(Comm. Journal #31)
P. 265

be That said road be vacation as designated on file herein established Feb. 14, 1946

Attest:

E. E. Taylor

West

Reasbeck

