

ROAD PETITION

For the Establishment of a Road in Washington and York Township,
Improvement No. 514 Petitioned for by L. N. Walter and Others.

TO THE BOARD OF COMMISSIONERS OF BELMONT COUNTY, OHIO:

The undersigned petitioners resident freeholders of said County, residing in the vicinity of the proposed improvement hereinafter described, respectfully represent that the public convenience requires the Establishment of a Public Road on the line hereinafter described and pray that you will institute and order the proper proceedings for said improvement, to-wit: Beginning on the Clover Ridge Road, County Highway No. 120, and running thence in a southeasterly direction through the lands of Lawrence N. Walter, Herman W. Walter, Charles Junkins, Joseph Pand zik and Lawrence Brown to the Monroe County Line and following the route of the old private road as Closely as possible.

Dated this 9th day of Oct. A. D. 1946

PETITIONER'S NAMES	PETITIONER'S NAMES	PETITIONER'S NAMES
L. N. Walter Lawrence W. Brown E. E. Weil J. R. Kocher H. G. Athey Geo. J. Schnegg	H. H. Walter H. S. Caldwell Ross Carpenter W. J. Durigg J. L. Gates A. I. Ramsay	Joe Panczik Cliff Hess O. R. Carpenter W. A. McGary W. P. Brown E. C. Walter

KNOW ALL MEN BY THESE PRESENTS:

That we, _____ and _____
are held and firmly bound unto the State of Ohio, for the use of Belmont County, in the penal sum of _____
_____ Dollars, to the payment of
which well and truly to be made, we do hereby jointly and severally bind ourselves, our heirs, executors and admin-
istrators.

Signed by us and dated at _____ Ohio, this _____ day of
_____ A. D. 19____

The conditions of the above obligation are such, that WHEREAS, application has been made by _____
_____ and others to the Board of Commissioners of the said
Belmont County, for the _____ of a public road, on briefly the following line, to-wit:

THEREFORE if first, The petition be not granted; or if, second, the Commissioners shall order a portion of the
compensation and damages to be paid by the petitioners, and the petitioners fail to pay same by the time fixed by the
Commissioners; then in either such case the said applicants will pay into the treasury of said County the COSTS AND
EXPENSES incurred in the proceedings of such improvement.

ATTEST:

Filed _____ A. D. 19____

St. Clairsville, Ohio, April 1 19 47

The Board of Commissioners of Belmont County, Ohio, met this day in Special session,
 present Hays, Hardesty, and Reasbeck Commissioners,
 and Geneva Beck, Auditor and Secretary of the Board, and it appearing that
 L. N. Walter and others, have filed a petition in the office of the Com-
 missioners of the County, on the 1st day of April 19 47 for the
 Establishment of a
 public road, along the following route, to-wit: Beginning (see previous page)

the same was this day considered by the Commissioners, and it appearing that said petition is regular and in conformity
 to law, and that the said L. N. Walter has filed herein a bond as
 required by law. It is ordered that the 15 day of April 19 47, at 3:30
 o'clock P. M., be fixed as a date to view the same, at which date they will meet at the commencing point
 and go over the route of said proposed road.

They also fixed the 21 day of April 19 47, at 10:30 o'clock A. M., as the date
 for final hearing at the office of the County Commissioners at which time it will be considered whether said improvement
 will be granted, and if granted, a time fixed for hearing claims for compensation and damages.

It is further ordered, that notice of the time and place of both such view and hearing be given by publication
 once a week for three consecutive weeks in the Times - Leader a newspaper published and
 having a general circulation in the County of Belmont.

Attest:

Geneva Beck
 County Auditor.

Hays
 Hardesty
 Reasbeck
 Commissioners of Belmont County.

St. Clairsville, Ohio,-----19---

The Board of Commissioners of Belmont County, Ohio, met this day in-----session,
present-----, -----, and -----Commissioners,
and -----, Auditor and Secretary of the Board and it appearing

St. Clairsville, Ohio, April 15 19 47

The Board of Commissioners of Belmont County, Ohio, met this day in Special session, present Hays, and Hardesty Commissioners and Geneva Beck, Auditor and Secretary of the Board, and it appearing that in the matter of the Establishment of the public road, petitioned for by L. N. Walter and others, due and proper notice, proof of which is on file in this office, having been given of the time and place of meeting, to view road petitioned for by L. N. Walter and others, in the Times Leader, a newspaper of general circulation in said county required by law, and the former orders of this Board, the Commissioners on this 15 day of April 19 47, met at the time and place in said notice designated and did view the route of said proposed road improvement, and considering such improvement to be of sufficient public importance, it is ordered that the County Surveyor make a plat and survey of the same and report to the Board in writing on or before the 21 day of April 19 47, the time set for the hearing, and shall set forth in said report his opinion either for or against the granting of such proposed improvement, accompanied with a statement of the estimated compensation and damages due each person, firm or corporation whose land is to be taken if the proposed improvement is established. Such report shall also state the width of said improvement, which shall not be less than thirty feet XXXXXXXXXX, and also recommend any changes in the improvement, which in his judgment, should be made.

Attest: Geneva Beck County Auditor. Hays Hardesty Reasbeck Commissioners.

SURVEYOR'S REPORT ON ROAD

Surveyor's Office, Belmont County,

To the Board of Commissioners of Belmont County, Ohio: St. Clairsville, Ohio, April 21 19 47

Pursuant to your order dated April 15 19 47, I make my report to you as follows, in the matter of the Establishment of the public road petitioned for by L. N. Walter and others.

1. My opinion is _____ the granting of the improvement but with the following changes, which in my judgment should be made, to-wit: no Changes made. Survey made to conform with road.
2. The width should be _____ feet _____
3. Estimated compensation and damages, due each person, firm or corporation (with a * before the name of each minor or other person under disability), to-wit:

NAME	AMOUNT (Written Out)	AMOUNT (In Figures)
------	-------------------------	------------------------

My plat and survey is also attached hereto.

Respectfully submitted,




L. N. WALTERS ROAD
WASHINGTON TWP, Sec 1 & 2, T. 5, R. 4
SCALE: 1" = 100'
NOTE BOOK No 242
PETITION No 514

APPROVED BY
 Co. Engineer *[Signature]*
 Co. Comm. *[Signature]*
 Co. Comm. *[Signature]*
 Co. Comm. *[Signature]*
 This 2nd day of August 1948

PROPERTY OWNERS	RIGHT OF WY FENCES	FEES
L.N. WALTERS	.525	92.8
H.M. WALTERS	1.833	322.7
C.W. JUNKINS	.922	162.3
J. PANDZIK	1.486	261.5
L. BROWN	.098	17.2

30' RIGHT OF WAY WITH SLOPE RIGHTS
 TOTAL LENGTH - 6415.43 = 1.226 MI.

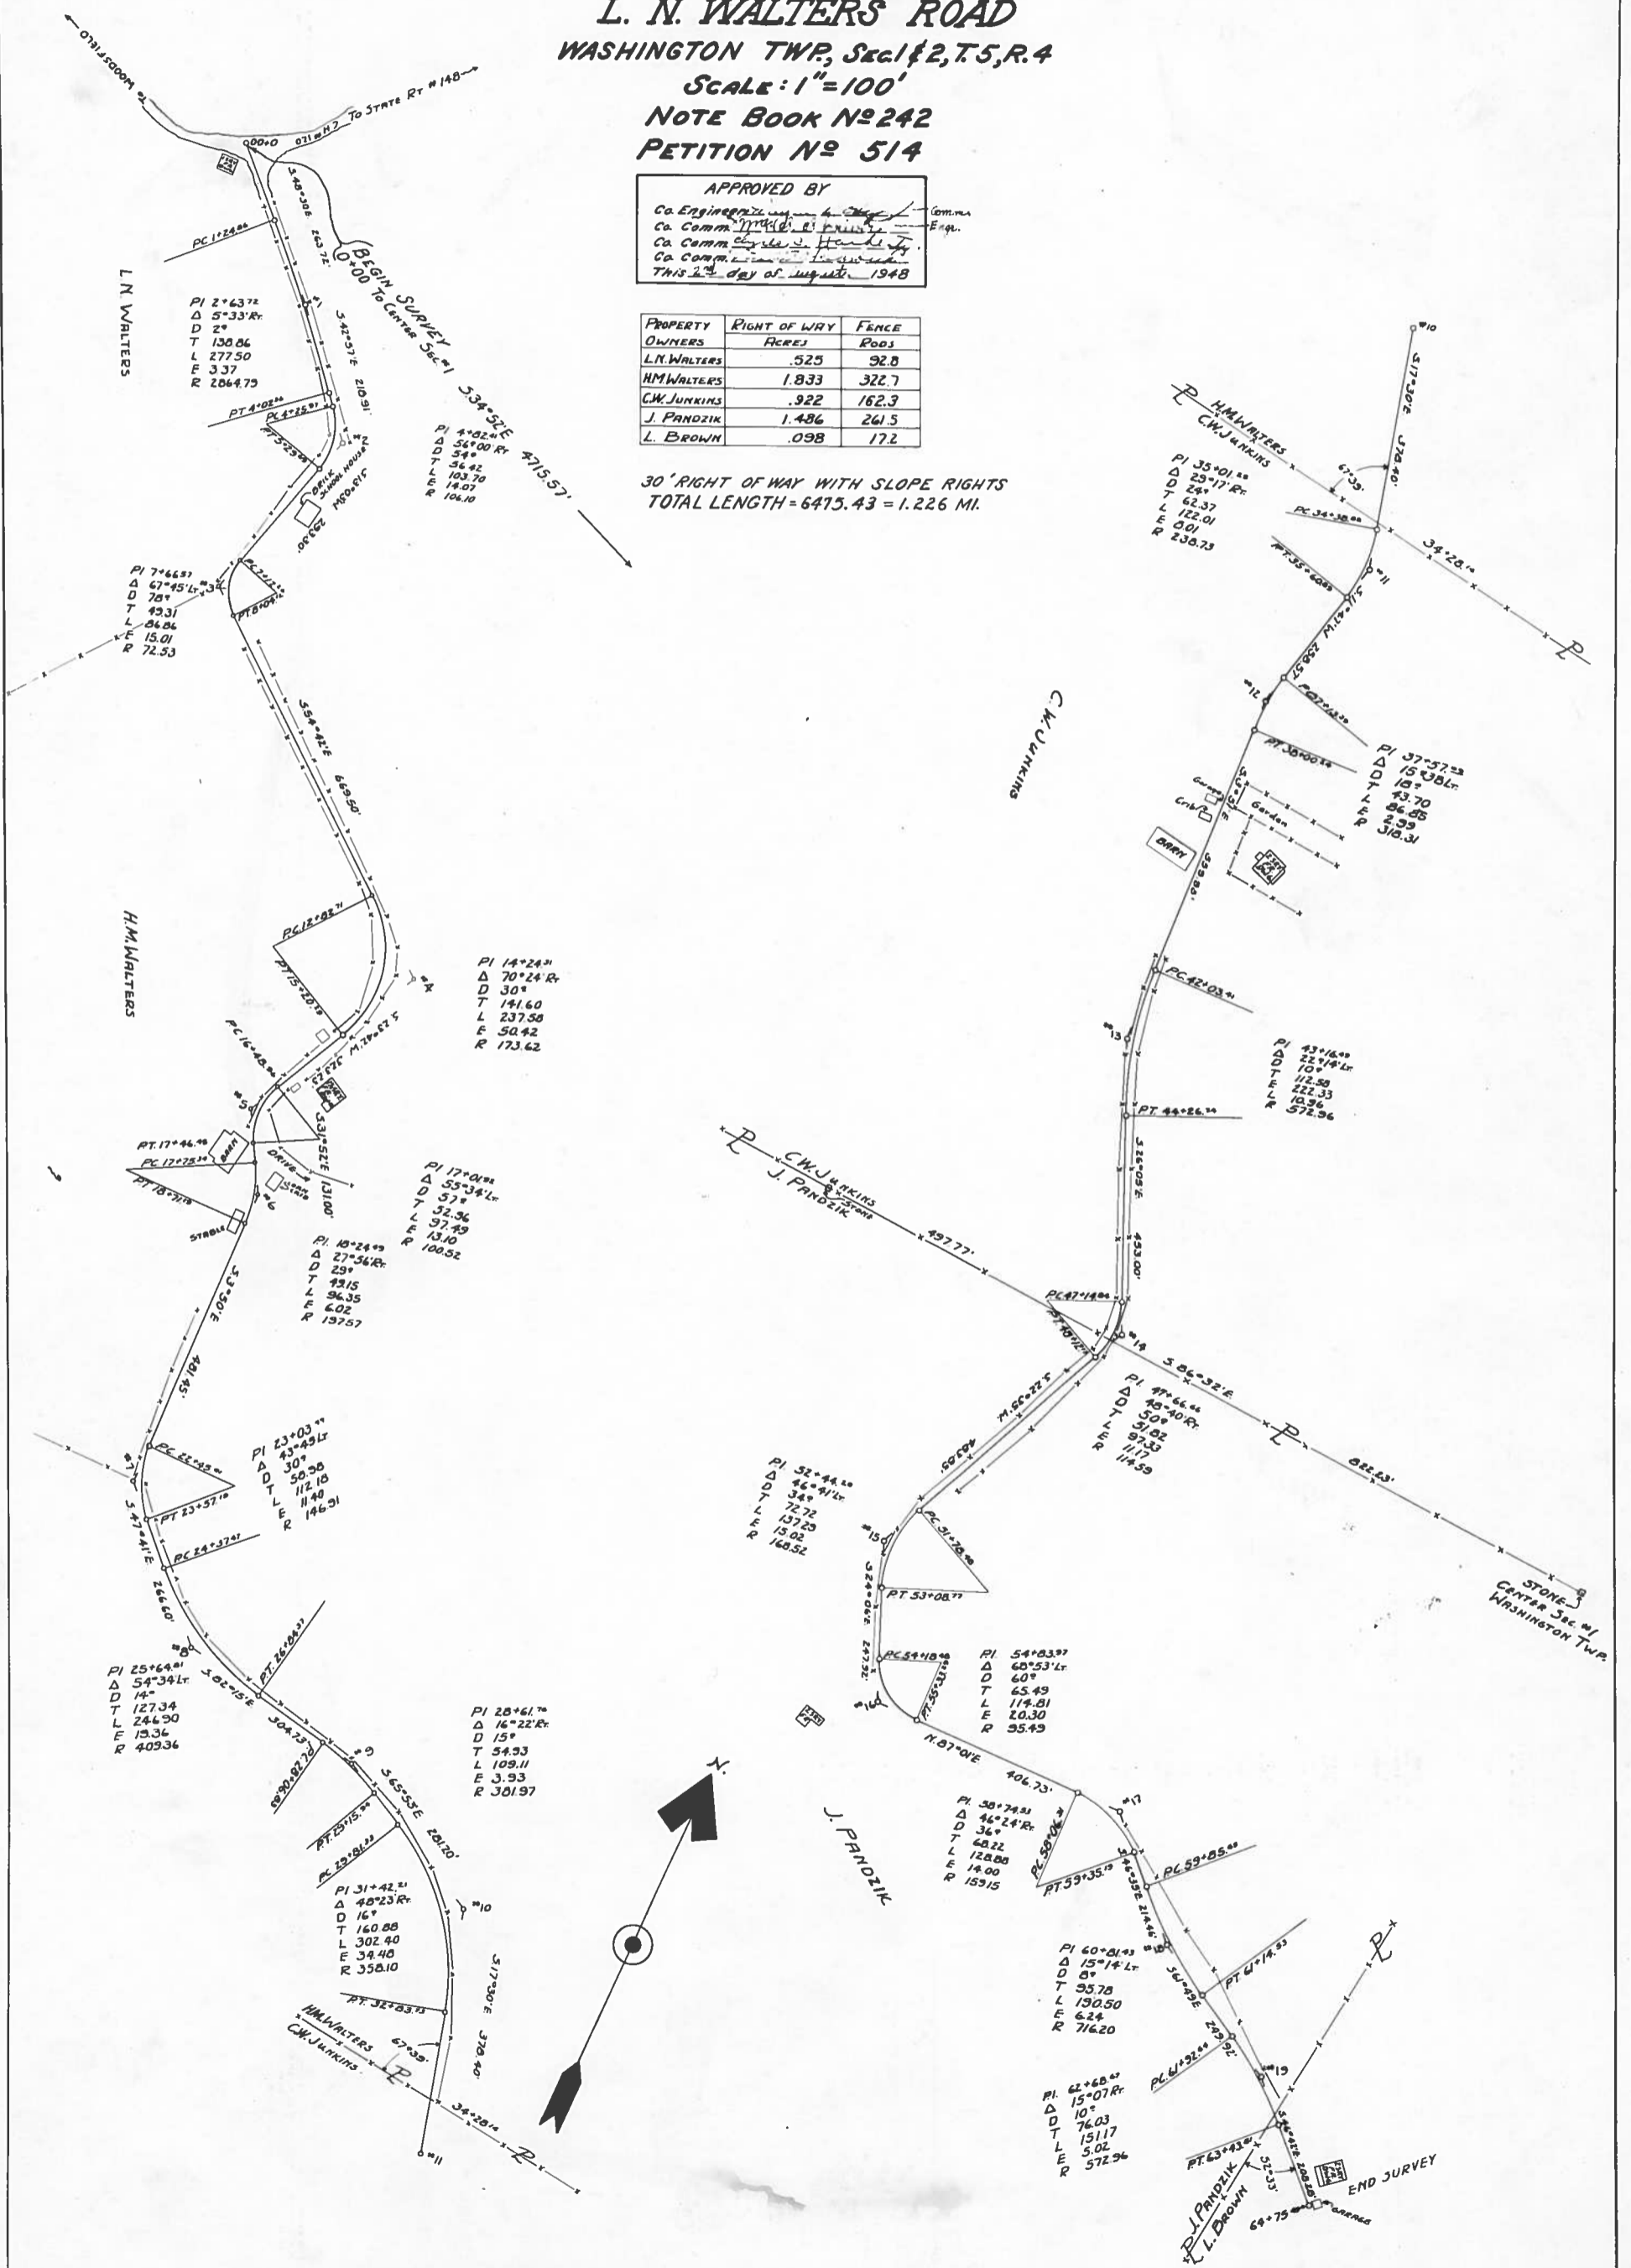



Plat of the establishment of a public road in Washington and York Township.
Range Township Section

St. Clairsville, Ohio, Sept. 13 1948

The Board of Commissioners of Belmont County, Ohio, met this day in Special session, present Hardesty, and Reasbeck Commissioners and Geneva Beck Auditor and Secretary of the Board, and it appearing that in the matter of the Establishment of the public road petitioned for by L. N. Walter and others, the same came on to be heard for final hearing in the matter of granting said improvement, on this 13 day of Sept. 1948, and that notice thereof has been given as provided by law, and the former orders made herein, and after having made a view of said proposed road improvement, and having had the report of the Surveyor read, and heard the protests for and against the same, find that said improvement will serve the public convenience and welfare and improvement is granted, and the same is hereby ordered

and the 27 day of Sept. 1948, at 11:00 o'clock A.M., (D.S.T.) is fixed as the date for hearing claims for compensation and damages.

And it is further ordered that the Auditor cause notice in writing to be given to the owners through or upon whose lands said improvement is established, and this matter is adjourned to said date.

Attest:

Geneva Beck
County Auditor.

Hardesty
Reasbeck
Hays
Commissioners.

St. Clairsville, Ohio, _____ 19__

The Board of Commissioners of Belmont County, Ohio, met this day in _____ session, present _____, _____, and _____ Commissioners and _____, Auditor and Secretary of the Board, and it appearing that in the matter of the _____ of the public road petitioned for by _____ and others _____ having given notice in writing of _____ intention to appeal from _____

it is ordered that the amount of _____ appeal bond, the said _____ being _____, fixed at \$_____ (no bond is required of) and upon the filing of such bond the Auditor is to make a transcript of the procedure herein, and file the same in the Probate Court of this County.

Attest:

County Auditor. _____

Commissioners.

In the Matter of the _____ of a Public Road, Improvement No. _____ Petitioned for by _____ and others.

AS TO FILING APPEAL BOND

_____ appeals from an order of the County Commissioners of Belmont County, made at the _____ session, 19____, _____ of said public road, and has this day filed _____ appeal bond approved by County Auditor.

County Auditor.

