

### ROAD PETITION

For the Establishment of a Road in Mead Township,  
Improvement No. 539 Petitioned for by Richard McGee and Others.

TO THE BOARD OF COMMISSIONERS OF BELMONT COUNTY, OHIO:

The undersigned petitioners resident freeholders of said County, residing in the vicinity of the proposed improvement hereinafter described, respectfully represent that the public convenience requires the Establishment of a Public Road on the line hereinafter described and pray that you will institute and order the proper proceedings for said improvement, to-wit: Beginning Connecting State Route #7 and Cash Hill Road via Webb Switch.

(See Commissioners Journal, Vol. 33 page 225)

Dated this 26 day of May A. D. 1949

PETITIONER'S NAMES	PETITIONER'S NAMES	PETITIONER'S NAMES
P.M. Keyser C. J. Saffell R.W. Fox Richard McGee Mrs. Gertrude McGee Charles H. McGee	Janet E. McGee Ram Zacchini John Dennis Roy Heidelberg Wilbur Coates Walter Mokrod	

KNOW ALL MEN BY THESE PRESENTS:

That we, \_\_\_\_\_ and \_\_\_\_\_  
are held and firmly bound unto the State of Ohio, for the use of Belmont County, in the penal sum of \_\_\_\_\_  
\_\_\_\_\_ Dollars, to the payment of  
which well and truly to be made, we do hereby jointly and severally bind ourselves, our heirs, executors and admin-  
istrators.

Signed by us and dated at \_\_\_\_\_ Ohio, this \_\_\_\_\_ day of  
\_\_\_\_\_ A. D. 19 \_\_\_\_\_

The conditions of the above obligation are such, that WHEREAS, application has been made by \_\_\_\_\_  
\_\_\_\_\_ and others to the Board of Commissioners of the said  
Belmont County, for the \_\_\_\_\_ of a public road, on briefly the following line, to-wit:

THEREFORE if first, The petition be not granted; or if, second, the Commissioners shall order a portion of the  
compensation and damages to be paid by the petitioners, and the petitioners fail to pay same by the time fixed by the  
Commissioners; then in either such case the said applicants will pay into the treasury of said County the COSTS AND  
EXPENSES incurred in the proceedings of such improvement.

ATTEST:

\_\_\_\_\_  
\_\_\_\_\_  
\_\_\_\_\_  
\_\_\_\_\_

Filed \_\_\_\_\_ A. D. 19 \_\_\_\_\_

St. Clairsville, Ohio, January 30 1950

The Board of Commissioners of Belmont County, Ohio, met this day in Special session, present Hardesty, Reasbeck, and Mackey Commissioners, and Geneva Beck (Clerk), Auditor and Secretary of the Board, and it appearing that Richard M. Gee and others, have filed a petition in the office of the Commissioners of the County, on the June 16 day of 1949 for the Establishment of a public road, along the following route, to-wit: Beginning see previous page.

the same was this day considered by the Commissioners, and it appearing that said petition is regular and in conformity to law, and that the said \_\_\_\_\_ has filed herein a bond as required by law. It is ordered that the 15th day of February 1950, at 2:00 o'clock P. M., be fixed as a date to view the same, at which date they will meet at beginning of the route and go over the route of said proposed road.

They also fixed the 20 day of February 1950, at 11 o'clock A. M., as the date for final hearing at the office of the County Commissioners at which time it will be considered whether said improvement will be granted, and if granted, a time fixed for hearing claims for compensation and damages.

It is further ordered, that notice of the time and place of both such view and hearing be given by publication once a week for three consecutive weeks in the Times Leader a newspaper published and having a general circulation in the County of Belmont.

Attest:

Geneva Beck (Clerk)  
County Auditor.

Hardesty  
Reasbeck  
Mackey  
Commissioners of Belmont County.

St. Clairsville, Ohio,-----19---

The Board of Commissioners of Belmont County, Ohio, met this day in-----session,  
present-----, -----, and -----Commissioners,  
and -----, Auditor and Secretary of the Board and it appearing

St. Clairsville, Ohio, February 15 1950

The Board of Commissioners of Belmont County, Ohio, met this day in Special session, present Hardesty, Reasbeck, and Mackey Commissioners and Geneva Beck (Clerk), Auditor and Secretary of the Board, and it appearing that in the matter of the Establishment of the public road, petitioned for by Richard McGee and others, due and proper notice, proof of which is on file in this office, having been given of the time and place of meeting, to view road petitioned for by Richard McGee and others, in the Times Leader, a newspaper of general circulation in said county required by law, and the former orders of this Board, the Commissioners on this 15 day of February 1950, met at the time and place in said notice designated and did view the route of said proposed road improvement, and considering such improvement to be of sufficient public importance, it is ordered that the County Surveyor make a plat and survey of the same and report to the Board in writing on or before the 15 day of February 1950, the time set for the hearing, and shall set forth in said report his opinion either for or against the granting of such proposed improvement, accompanied with a statement of the estimated compensation and damages due each person, firm or corporation whose land is to be taken if the proposed improvement is established. Such report shall also state the width of said improvement, which shall not be less than thirty feet [REDACTED] and also recommend any changes in the improvement, which in his judgment, should be made.

Attest:

Geneva Beck (Clerk)  
County Auditor.

Hardesty  
Reasbeck  
Mackey Commissioners.

**SURVEYOR'S REPORT ON ROAD**

Surveyor's Office, Belmont County,

To the Board of Commissioners of Belmont County, Ohio:

St. Clairsville, Ohio, June 10 1950

Pursuant to your order dated February 15th 1950, I make my report to you as follows, in the matter of the Establishment of the public road petitioned for by Richard McGee and others.

1. My opinion is that for the granting of the improvement but with the following changes, which in my judgment should be made, to-wit: that the township Trustees build said road. the road will be a high water Road For North bound traffic from state Highway #7
2. The width should be 30' feet
3. Estimated compensation and damages, due each person, firm or corporation (with a \* before the name of each minor or other person under disability), to-wit:

NAME	AMOUNT (Written Out)	AMOUNT (In Figures)
------	-------------------------	------------------------

My plat and survey is also attached hereto.

Respectfully submitted,

"Notice of Hearing Claims"

JUNE 5-1950

IN the matter of Richard McGee Road #539  
To Francis P. Waggoner, et. al.

You are hereby notified that the 26 day of June 1950 at 11:30am has been fixed as the date, and the office of County Commissioners of Belmont County to hear claims for compensation and damages.

"PROOF OF Personal Notice"

Name of person served  
Francis P. Waggoner  
John A. & Elmer C. Robinson

How served (D. or R.)  
D.  
D.  
When served  
JUNE 10th 1950  
" " "


We acknowledge service of above notice  
Francis P. Waggoner  
E. C. Robinson  
Norman Nichols <sup>asst</sup> County Engineer

Vol. 33 page 420

"Order to Record & Open Road"

IN the matter of Richard McGee Road, IMP #539.

ON Motion of Mr. Hardesty, seconded by Mr. Reasbeck, the Board of County Commissioners of said County adopted the following resolution:  
Resolved, That whereas 10 days have elapsed since our order awarding compensation & damages, and it appears that no appeal has been effected from our orders in the matter of the above named improvement:  
Therefore, it is hereby ordered that the proceedings be recorded as provided by law, and that said road be opened up, as established in our order heretofore made in our Journal of the date of June 26, 1950.  
The resolution was adopted on roll call as follows: Mr. Hardesty "yes" Mr. Reasbeck "yes"

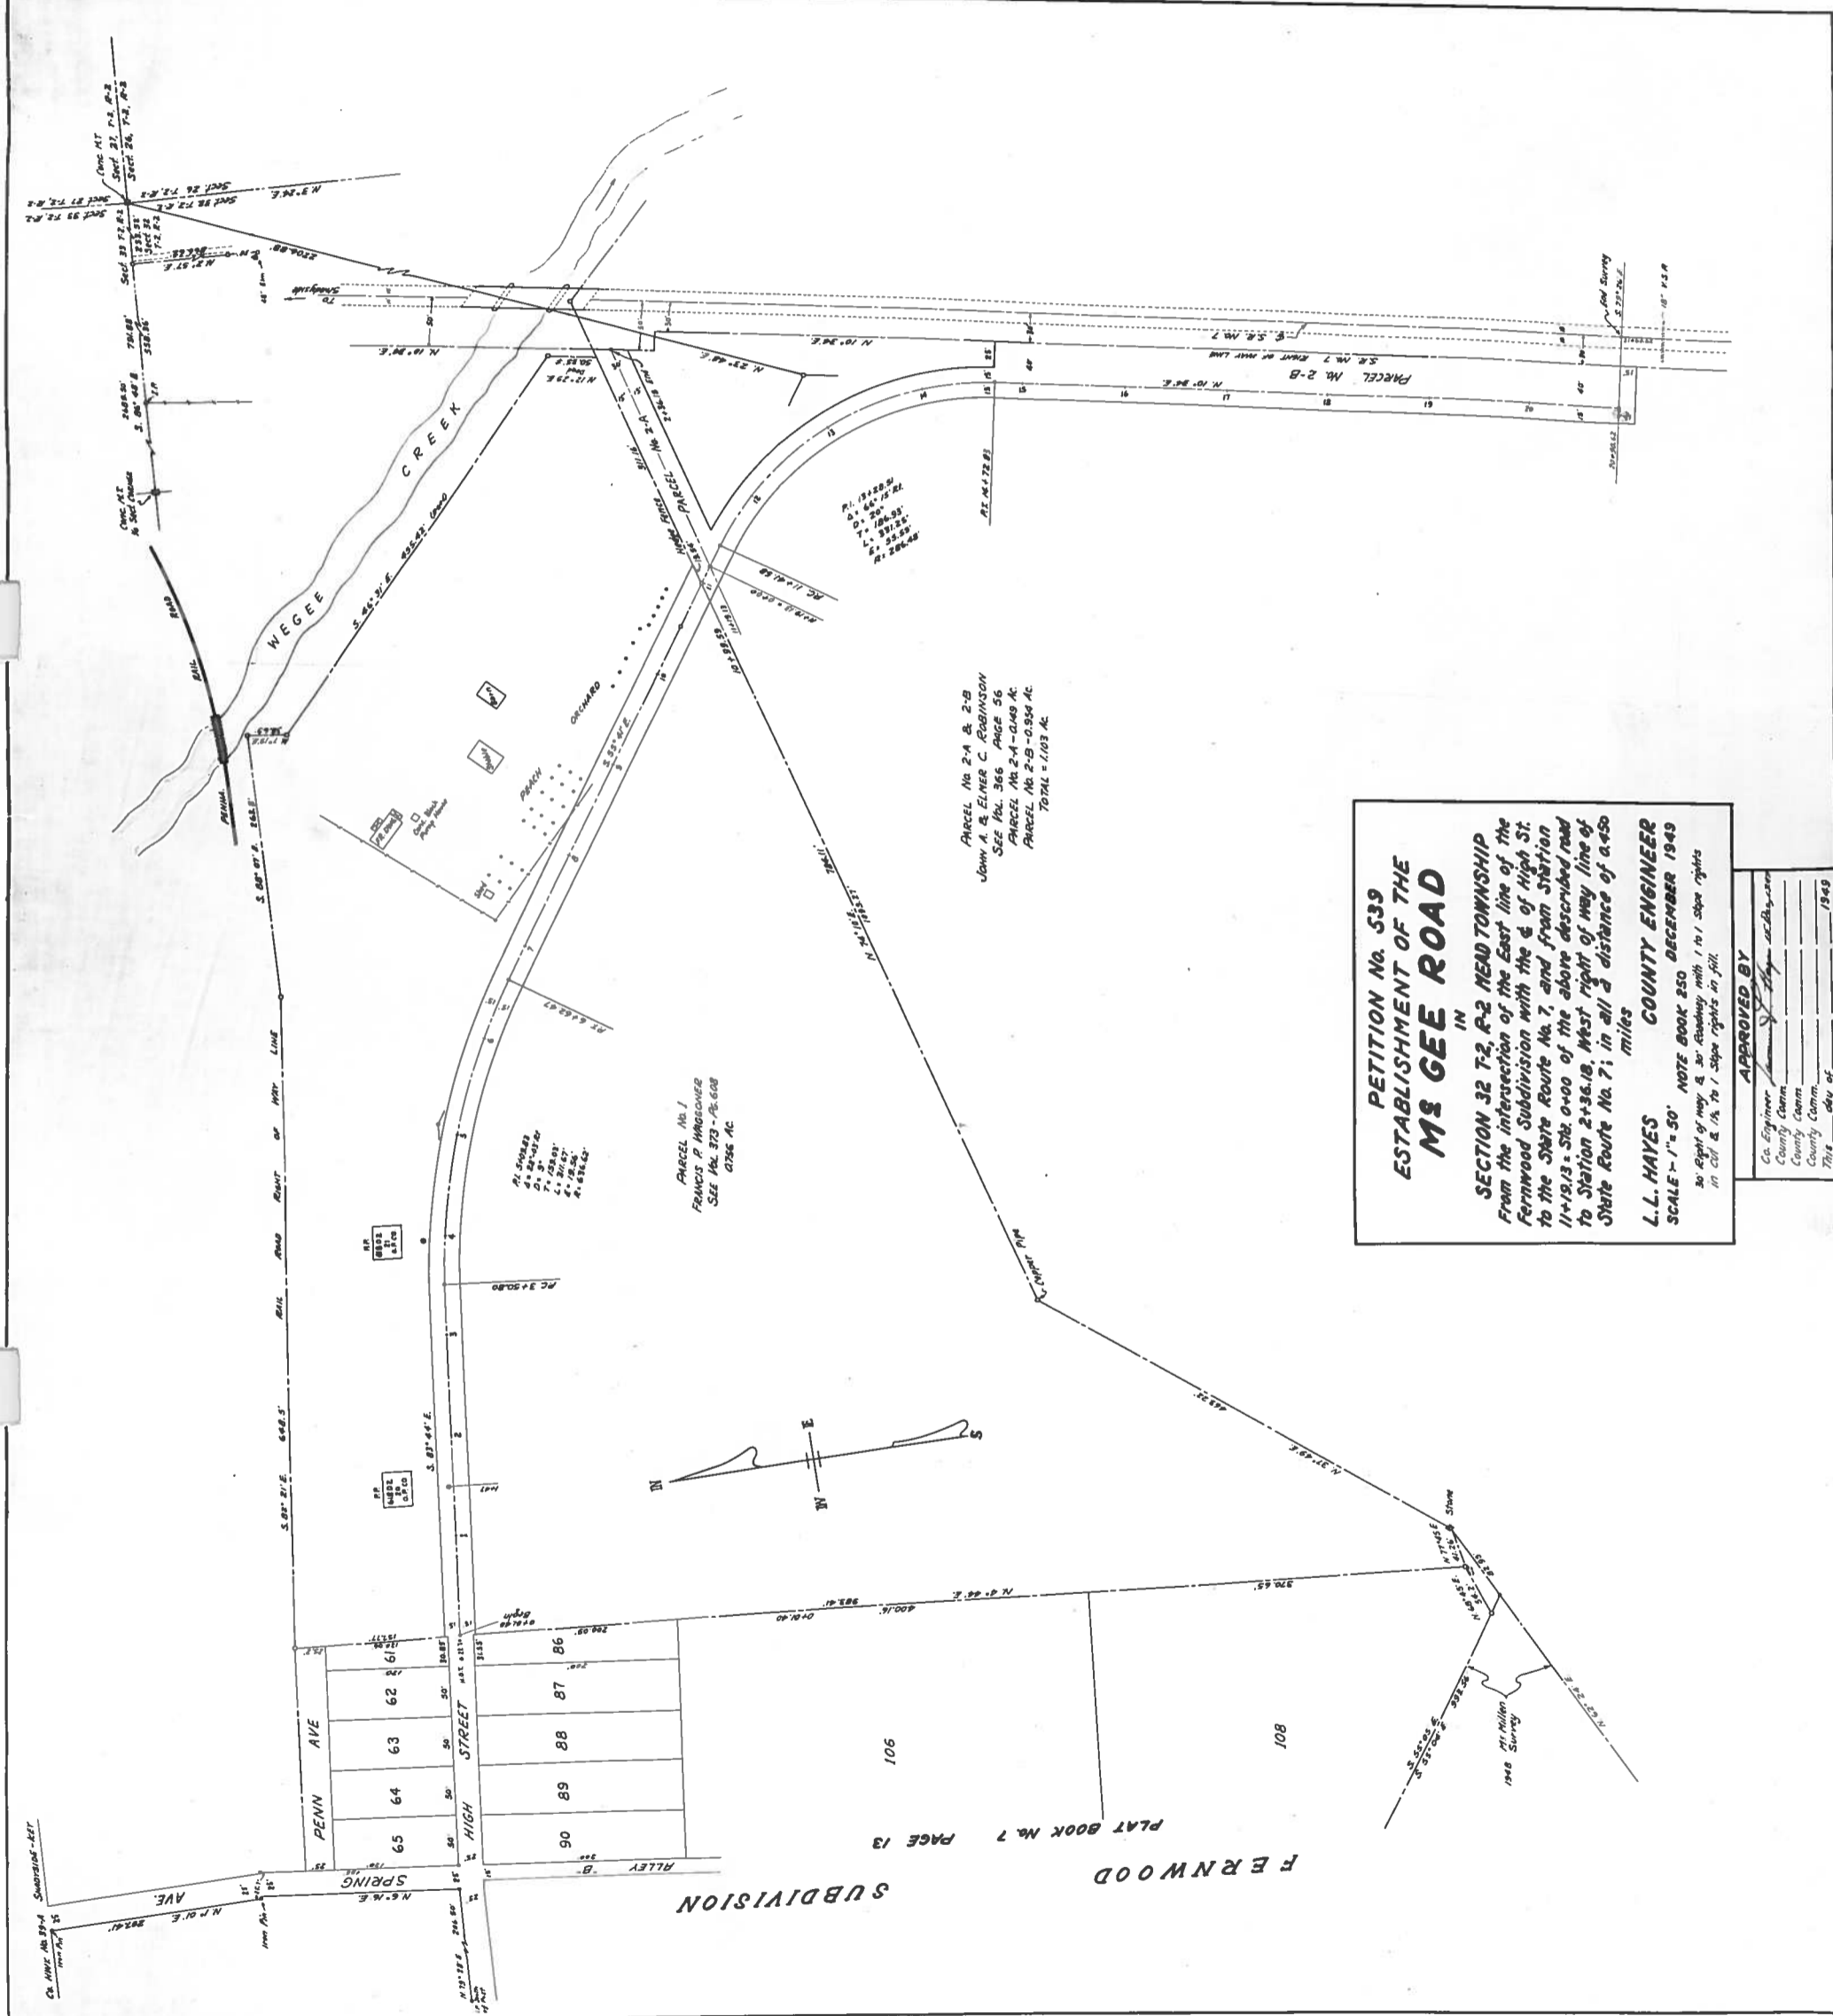

PARCEL No 2-A & 2-B  
 JOHN A. & ELMER C. ROBINSON  
 SEE VOL. 366 PAGE 56  
 PARCEL No 2-A - 0.049 AC  
 PARCEL No 2-B - 0.534 AC  
 TOTAL = 1.083 AC

PARCEL No 1  
 FRANCIS P. WAGNER  
 SEE VOL. 373 - P. 608  
 0.796 AC

**PETITION No. 539**  
**ESTABLISHMENT OF THE**  
**MS GEE ROAD**  
 IN  
**SECTION 32 T-2, R-3 WEND TOWNSHIP**  
 From the intersection of the East line of the  
 Fernwood Subdivision with the E of High St.  
 to the State Route No. 7, and from Station  
 14+12.13 - 512 0+00 of the above described road  
 to Station 2+36.18, West right of way line of  
 State Route No. 7; in all a distance of 0.450  
 miles  
**L.L. HAYES**  
 COUNTY ENGINEER  
 SCALE - 1" = 50' NOTE BOOK 250 DECEMBER 1949  
 20' Right of way & 30' Roadway with 1 to 1 slope rights  
 10' City & 1/2 to 1 slope rights in fill

APPROVED BY  
 Co. Engineer \_\_\_\_\_  
 County Comm. \_\_\_\_\_  
 County Comm. \_\_\_\_\_  
 County Comm. \_\_\_\_\_  
 This day of \_\_\_\_\_ 1949





Plat of the \_\_\_\_\_ of a public road in \_\_\_\_\_ Township.  
Range \_\_\_\_\_ Township \_\_\_\_\_ Section \_\_\_\_\_

St. Clairsville, Ohio, \_\_\_\_\_ 19 \_\_\_\_\_

The Board of Commissioners of Belmont County, Ohio, met this day in \_\_\_\_\_ session,  
present \_\_\_\_\_, \_\_\_\_\_, and \_\_\_\_\_ Commissioners  
and \_\_\_\_\_, Auditor and Secretary of the Board, and it appearing that  
in the matter of the \_\_\_\_\_ of the public road petitioned for by \_\_\_\_\_  
\_\_\_\_\_ and others, the same came on to be heard for final hearing in the matter of granting  
said improvement, on this \_\_\_\_\_ day of \_\_\_\_\_ 19 \_\_\_\_\_, and that notice thereof has been given  
as provided by law, and the former orders made herein, and after having made a view of said proposed road improve-  
ment, and having had the report of the Surveyor read, and heard the protests for and against the same, find that  
said improvement will \_\_\_\_\_ serve the public convenience and welfare and improvement is \_\_\_\_\_ granted,  
and the same is hereby ordered \_\_\_\_\_

\_\_\_\_\_ and the \_\_\_\_\_ day of \_\_\_\_\_ 19 \_\_\_\_\_, at \_\_\_\_\_ o'clock \_\_\_\_\_ M., is fixed as the date for  
hearing claims for compensation and damages.

And it is further ordered that the Auditor cause notice in writing to be given to the owners through or upon whose  
lands said improvement is established, and this matter is adjourned to said date.

Attest:

\_\_\_\_\_  
County Auditor.

\_\_\_\_\_  
\_\_\_\_\_  
Commissioners.

St. Clairsville, Ohio, \_\_\_\_\_ 19\_\_

The Board of Commissioners of Belmont County, Ohio, met this day in \_\_\_\_\_ session,  
present \_\_\_\_\_, \_\_\_\_\_, and \_\_\_\_\_ Commissioners  
and \_\_\_\_\_, Auditor and Secretary of the Board, and it appearing that  
in the matter of the \_\_\_\_\_ of the public road petitioned for by \_\_\_\_\_

\_\_\_\_\_ and others \_\_\_\_\_  
having given notice in writing of \_\_\_\_\_ intention to appeal from \_\_\_\_\_

it is ordered that the amount of \_\_\_\_\_ appeal bond, the said \_\_\_\_\_  
being \_\_\_\_\_, fixed at \$ \_\_\_\_\_ (no bond is required of) and upon the filing of such bond  
the Auditor is to make a transcript of the procedure herein, and file the same in the Probate Court of this County.

Attest: \_\_\_\_\_  
\_\_\_\_\_ County Auditor. \_\_\_\_\_  
\_\_\_\_\_ Commissioners.

In the Matter of the \_\_\_\_\_ of a  
Public Road, Improvement No. \_\_\_\_\_  
Petitioned for by \_\_\_\_\_  
\_\_\_\_\_ and others.

**AS TO FILING APPEAL BOND**

\_\_\_\_\_ appeals from an order of the County Commissioners of  
Belmont County, made at the \_\_\_\_\_ session, 19\_\_\_\_,  
of said public road, and has this day filed \_\_\_\_\_ appeal bond approved by County Auditor.

\_\_\_\_\_  
County Auditor.

St. Clairsville, Ohio, June 26 1950

The Board of Commissioners of Belmont County, Ohio, met this day in Special session, present Reusbeck, Hardesty, and Mackey Commissioners and Geneva Beck (Clerk), Auditor and Secretary of the Board, and it appearing that in the matter of the Establishment of the public road, Improvement No. 539 petitioned for by Richard M. Gee and others, this day this cause came on for hearing in the matter of award of compensation and damages to adjoining landowners and the Commissioners find that notice of the time and place of this hearing has been given to all the owners of land taken for such improvement or abutting thereon, as provided by law, and the former orders herein. That after hearing all applications for compensation and damages filed herein, and considering all claims of minors and those under disabilities, in the judgment of the Commissioners there is awarded and due to the following persons the sums respectively opposite their names.

Francis P. Waggoner Compensation	\$ 250.00	Damages	\$ 250.00	<sup>Total</sup> <del>\$500.00</del>
.....Compensation	\$ .....	Damages	\$ .....	
.....Compensation	\$ .....	Damages	\$ .....	
The Commissioners further find and are of the opinion that said improvement is hereby of sufficient importance to the public for all of the Compensation and Damages to be paid from the County Treasury.

.....  
.....  
.....  
.....  
.....  
.....  
.....

It is further ordered that a record of the proceedings and the plat and survey be entered upon the road records of this County.

It is further ordered that upon the compensation and award being paid to the owners as above herein ordered, that the public road described as follows:

See Commissioners Journal Vol. 33 page 420

be Road be opened up.

Attest: S. ... R. ... (A.L.B.) Signed: Hardesty

