

Dunlap Road or Crabapple Church Rd.
 ROAD PETITION
Twp. Dunlap Road

For the *Vacation & Relocation of a Part* of a Road in *Wheeling* Township,
 Improvement No. *569* Petitioned for by *Pittsburgh Consolidation Coal Co. et al* and Others
 TO THE BOARD OF COMMISSIONERS OF BELMONT COUNTY, OHIO:

The undersigned petitioners resident freeholders of said County, residing in the vicinity of the proposed improvement hereinafter described, respectfully represent that the public convenience requires the *Vacation & Relocation of a Part* of a Public Road on the line hereinafter described and pray that you will institute and order the proper proceedings for said improvement, to-wit: Beginning *at an intersection of twp. roads, said point being located about 2160 feet South of the North line of Sec. 3 & about 700 feet West of the East line of Sec. 3, Wheeling Twp., Twp. 9, R. 5, Belmont County, Ohio; thence in a Southeasterly direction about 4950 feet to its intersection with Co. Rd. No. 16 at or near the South line of Sec. 33, T. 8, R. 4 Wheeling Twp., Belmont Co., Ohio.*

There being about 950 Ft. located in Sec. 3 & 4000 feet located in Sec. 33.

For Relocation Description See Plat of Replacement

Commissioners Journal (Vol. 35 Pg 111)

Dated this *22* day of *November* A. D. 19*52*

PETITIONER'S NAMES	PETITIONER'S NAMES	PETITIONER'S NAMES
<i>Pittsburgh Consol. Coal Co.</i>	<i>Walter Klamet</i>	
<i>By Russell McHugh, Agent</i>	<i>Sherman Abel</i>	
<i>Elroy A. Brokaw</i>	<i>Lyle Henderson</i>	
<i>F. H. Grimes</i>		
<i>J. M. Campbell</i>		
<i>T. E. McChinets</i>		
<i>N. Wayne Ritchey</i>		
<i>Eugene Zallars</i>		
<i>Joseph E. Abel</i>		

KNOW ALL MEN BY THESE PRESENTS:

That we, and
are held and firmly bound unto the State of Ohio, for the use of Belmont County, in the penal sum of
.....Dollars, to the payment of
which well and truly to be made, we do hereby jointly and severally bind ourselves, our heirs, executors and administrators.

Signed by us and dated at Ohio, this day of
..... A. D. 19

The conditions of the above obligation are such, that WHEREAS, application has been made by
.....and others to the Board of Commissioners of the said
Belmont County, for the of a public road, on briefly the following line, to-wit:

THEREFORE if first, The petition be not granted; or if, second, the Commissioners shall order a portion of the compensation and damages to be paid by the petitioners, and the petitioners fail to pay same by the time fixed by the Commissioners; then in either such case the said applicants will pay into the treasury of said County the COSTS AND EXPENSES incurred in the proceedings of such improvement.

ATTEST:

.....
.....

.....
.....
.....

Filed A. D. 19

St. Clairsville, Ohio, Jan. 14, 1953

The Board of Commissioners of Belmont County, Ohio, met this day in _____ session,
 present Furbee, Hardesty, and West Commissioners,
 and Geneva Beck (Clerk), Auditor and Secretary of the Board, and it appearing that
Pittsburgh Consolidation Coal Co. et al and others, have filed a petition in the office of the Com-
 missioners of the County, on the 14 day of Jan. 1953 for the Vacation
& Relocation of a Part of a
 public road, along the following route, to-wit: Beginning See Preceding Page

the same was this day considered by the Commissioners, and it appearing that said petition is regular and in conformity
 to law, and that the said Pittsburgh Consolidation Coal Co. et al has filed herein a bond as
 required by law. It is ordered that the 11 day of February 1953, at 2:00
 o'clock P M., be fixed as a date to view the same, at which date they will meet at Commencing
Point and go over the route of said proposed road.

They also fixed the 16 day of February 1953, at 11:00 o'clock A M., as the date
 for final hearing at the office of the County Commissioners at which time it will be considered whether said improvement
 will be granted, and if granted, a time fixed for hearing claims for compensation and damages.

It is further ordered, that notice of the time and place of both such view and hearing be given by publication
 once a week for three consecutive weeks in the Belmont Chronicle a newspaper published and
 having a general circulation in the County of Belmont.

Attest:

County Auditor.FurbeeHardestyWest_____
Commissioners of Belmont County.

St. Clairsville, Ohio,.....19.....

The Board of Commissioners of Belmont County, Ohio, met this day in.....session,
present....., andCommissioners,
and, Auditor and Secretary of the Board and it appearing

St. Clairsville, Ohio, Feb. 11 1953

The Board of Commissioners of Belmont County, Ohio, met this day in Special session, present Furbee, Hardesty, and West Commissioners and _____, Auditor and Secretary of the Board, and it appearing that in the matter of the vacation & relocation of the public road, petitioned for by Pitts. Consol. Gas Co. and others, due and proper notice, proof of which is on file in this office, having been given of the time and place of meeting, to view road petitioned for by Pitts. Consol. Gas Co. and others, in the St. Clairsville Chronicle, a newspaper of general circulation in said county required by law, and the former orders of this Board, the Commissioners on this 11th day of Feb. 1953, met at the time and place in said notice designated and did view the route of said proposed road improvement, and considering such improvement to be of sufficient public importance, it is ordered that the County Surveyor make a plat and survey of the same and report to the Board in writing on or before the _____ day of _____ 19____, the time set for the hearing, and shall set forth in said report his opinion either for or against the granting of such proposed improvement, accompanied with a statement of the estimated compensation and damages due each person, firm or corporation whose land is to be taken if the proposed improvement is established. Such report shall also state the width of said improvement, which shall not be less than thirty feet _____, and also recommend any changes in the improvement, which in his judgment, should be made.

Attest:

Comm. Jr. #35, Page 132._____
County Auditor.FurbeeHardestyWest._____
Commissioners.**SURVEYOR'S REPORT ON ROAD**

Surveyor's Office, Belmont County,

To the Board of Commissioners of Belmont County, Ohio:

St. Clairsville, Ohio, March 18 1953

Pursuant to your order dated _____ 19____, I make my report to you as follows, in the matter of the _____ of the public road petitioned for by _____ and others.

1. My opinion is _____ the vacation & relocation should be granted.
~~granting of the improvement but with the following changes,~~
~~which in my judgment should be made, to-wit:~~

2. The width ^{of relocation} should be 40 feet _____

3. Estimated compensation and damages, due each person, firm or corporation (with a * before the name of each minor or other person under disability), to-wit:

NAME

AMOUNT
(Written Out)AMOUNT
(In Figures)Note:

See resolution showing requirements for construction
Comm. Jr. #35, Page 136.

My plat and survey is also attached hereto. ✓

Respectfully submitted, AM

APPROVED BY

CO. ENG. (e.i.) Recalable

CO.COM. James A. Wood


CO COMM. IF kids test

CO. COMM June 6, 1953
THIS 18th DAY OF March 1953

THE PITTSBURGH CONSOLIDATION COAL CO.

THE PITTSBURGH CONSOLIDATION COAL CO.



THE PITTSBURGH CONSOLIDATION COAL CO.

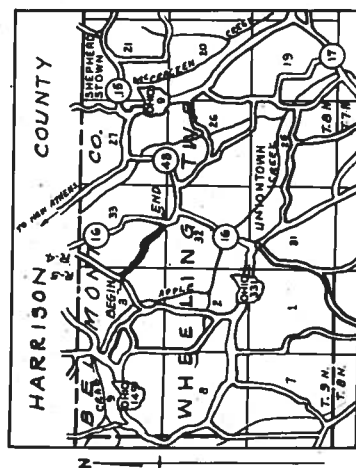

LOCATION PLAN
SCALE 1 in. = 1 MILE

PETITION NO. 569
 PETITIONED FOR PERMANENT VACATION
 TOWNSHIP ROAD NEAR CRAPPLE CHURCH LOT
 LENGTH 4950.18 FT. 0.94 MILE
 WHEELING TWP, SEC. 3, T. 9, R. 5 & SEC. 33, T. 8, R. 4
 BELMONT COUNTY OHIO
 RICHARD J. BOCCABELLA, COUNTY ENGINEER
 SCALE 1" = 100 FT. 1953

0 100 FT. 500 FT.

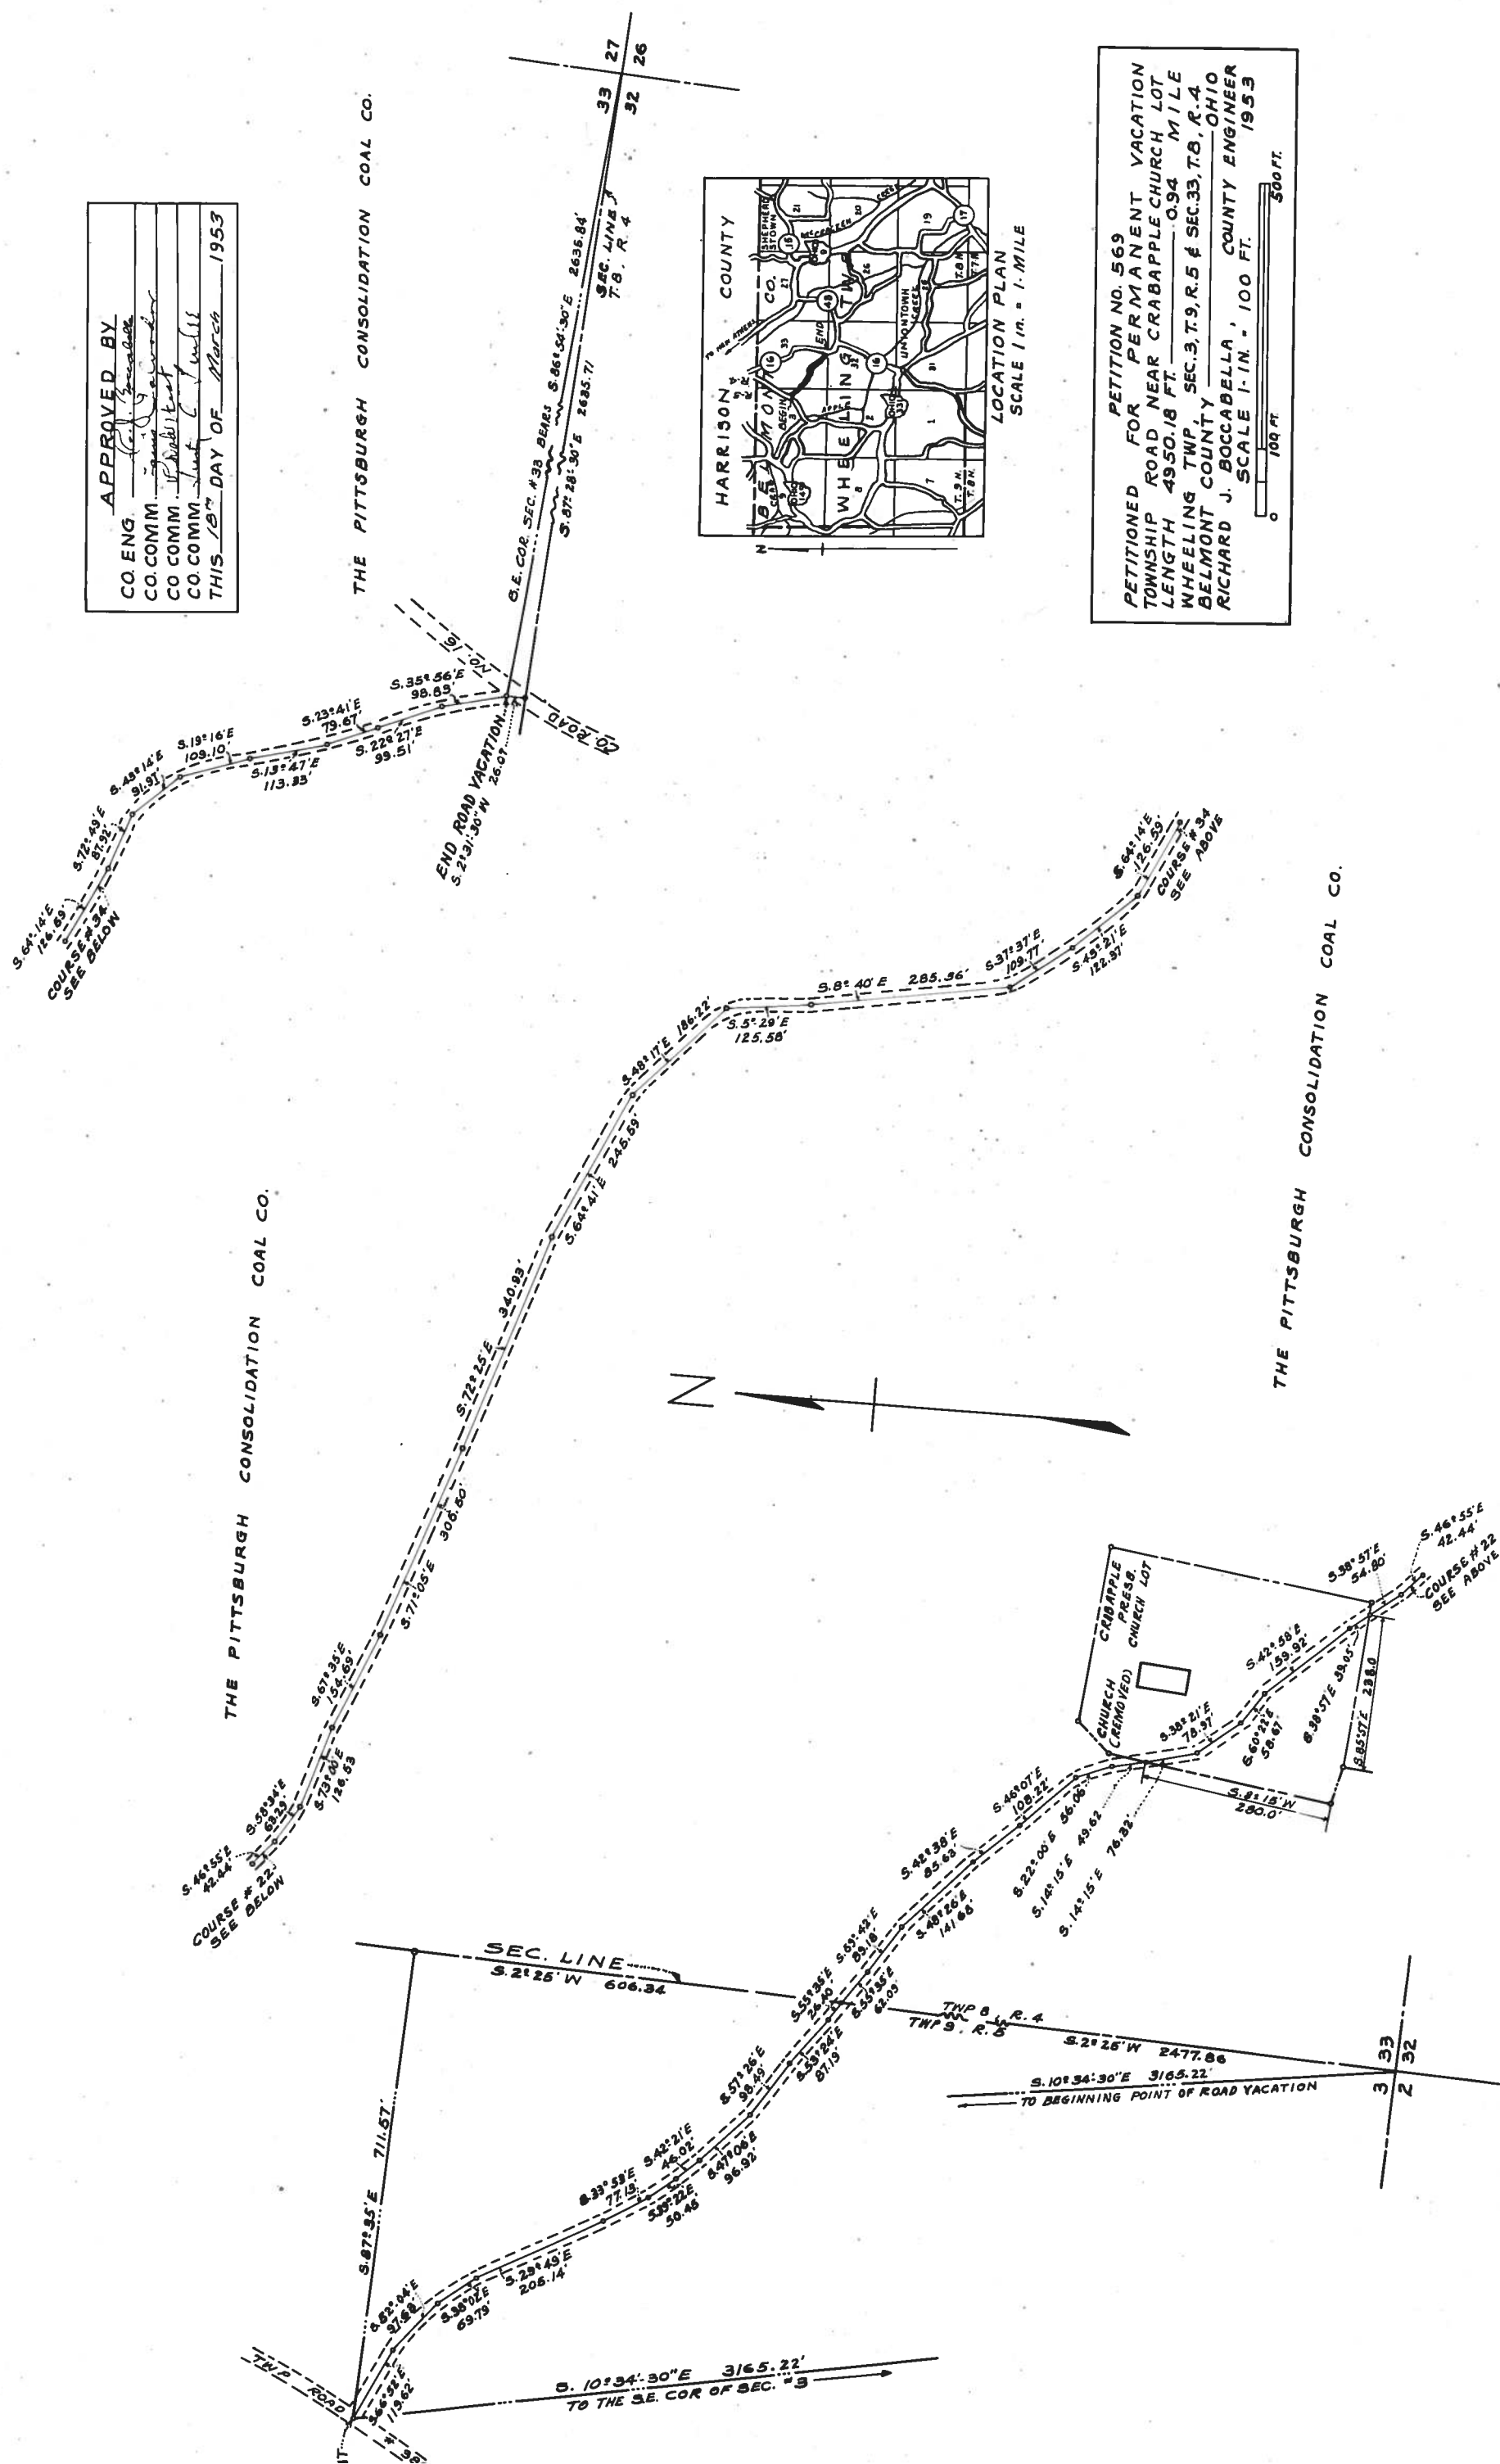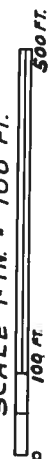

HARRISON CO.
S. 87° 15' 46" E 1592.68'
BELMONT CO.

PETITION NO. 569

REPLACEMENT ROAD
SOUTH FROM COUNTY ROAD NO. 16 TO THE
CRABAPPLE CEMETERY LOT
SECTION 33 WHEELING TWP.
RANGE 4, TWP 8 BELMONT COUNTY, OHIO
TOTAL LENGTH INCLUDING ALTERNATE APPROACH
TO CEMETERY LOT IS 3725.43 FT. - 0.71 MILE
SCALE 1-IN. = 100 FT.



R.J. BOCCABELLA BELMONT CO. ENGINEER
JANUARY 29, 1955

40 FT. RIGHT OF WAY

APPROVED BY

CO. ENG. *[Signature]*
CO. COMM. *[Signature]*
CO. COMM. *[Signature]*
CO. COMM. *[Signature]*
THIS 10th DAY OF March 1953

WHEELING TWP. R. 5-T. 9
WHEELING TWP. R. 4-T. 8

N. 87° 19' 45" W


3350.46

N. 10° 12' 00" W

2179.04

N. 14° 05' 40" W

THE PITTSBURGH CONSOLIDATION COAL CO.

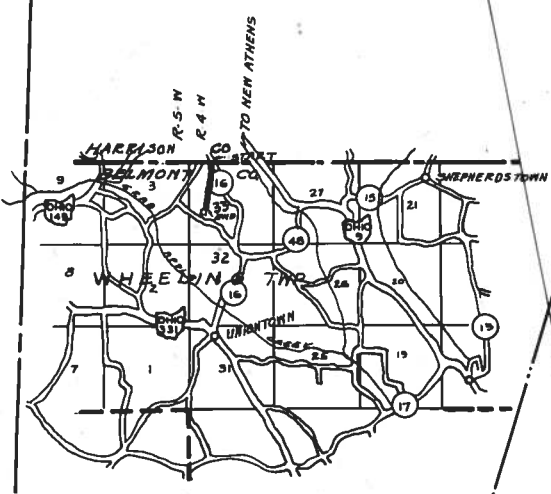

LOCATION PLAN
SCALE 1 IN. = 1 MILE

CRABAPPLE CEMETERY LOT

THE PITTSBURGH CONSOLIDATION COAL CO.

N. 2° 40' 15" E 11.10
1+13.40 P.I.
0+0 P.C.
4+201.18 LT.
D. 89° 02' 44"
T. 113.40
L. 224.42
E. 10.07
R. 633.42
2+24.42 P.T.

N. 4° 17' 50" E 851.27
10+80.47 P.I.
10+75.63 P.C.
10+85.25 P.T.
A. 1° 26' 05" LT.
D. 15
T. 4.78
L. 9.56
E. 0.03
R. 381.97

14+29.36 P.C.

A. 32° 58' 10" RT.
D. 3° 59' 59"
T. 423.88
L. 824.23
E. 61.39
R. 1432.40

22+54.18 P.T.

P.I. 29+07.44
A. 63° 55' 40" LT.
D. 61° 13' 08"
T. 51.61
L. 93.90
E. 14.77
R. 82.76
1/2 D. 88° 51' 12"
A. 39° 53' 05" RT.
D. 20
T. 103.04
L. 197.85
E. 17.97
R. 286.48

A. 18° 17' 40" LT.
D. 2° 15'
T. 410.03
L. 813.03
E. 32.20
R. 2846.48

P.T. 33+55.14
N. 17° 32' 15" E 50.08
P.C. 33+85.22
A. 75° 37' 05" RT.
D. 105° 05' 24"
T. 42.30
L. 71.96
E. 18.49
R. 54.52

Plat of the of a public road in Township.
Range..... Township..... Section.....

St. Clairsville, Ohio,.....19.....

The Board of Commissioners of Belmont County, Ohio, met this day in.....session,
present....., and Commissioners
and, Auditor and Secretary of the Board, and it appearing that
in the matter of the.....of the public road petitioned for by.....
.....and others, the same came on to be heard for final hearing in the matter of granting
said improvement, on this.....day of.....19....., and that notice thereof has been given
as provided by law, and the former orders made herein, and after having made a view of said proposed road improve-
ment, and having had the report of the Surveyor read, and heard the protests for and against the same, find that
said improvement will.....serve the public convenience and welfare and improvement is.....granted,
and the same is hereby ordered.....

and the.....day of.....19....., at.....o'clock.....M., is fixed as the date for
hearing claims for compensation and damages.

And it is further ordered that the Auditor cause notice in writing to be given to the owners through or upon whose
lands said improvement is established, and this matter is adjourned to said date.

Attest:

.....
County Auditor

.....
Commissioners.

St. Clairsville, Ohio,.....19.....

The Board of Commissioners of Belmont County, Ohio, met this day in.....session,
present....., and..... Commissioners
and....., Auditor and Secretary of the Board, and it appearing that
in the matter of the.....of the public road petitioned for by.....
..... and others
having given notice in writing of.....intention to appeal from

it is ordered that the amount of.....appeal bond, the said
being....., be fixed at \$.....(no bond is required of) and upon the filing of such bond
the Auditor is to make a transcript of the procedure herein, and file the same in the Probate Court of this County.

Attest:
.....
County Auditor.
.....
Commissioners.

In the Matter of the.....of a
Public Road, Improvement No.....
Petitioned for by
..... and others.

AS TO FILING APPEAL BOND

.....appeals from an order of the County Commissioners of
Belmont County, made at the.....session, 19.....,
of said public road, and has this day filed.....appeal bond approved by County Auditor.

.....
County Auditor.

St. Clairsville, Ohio,.....19.....

The Board of Commissioners of Belmont County, Ohio, met this day in.....session,
present....., and Commissioners
and, Auditor and Secretary of the Board, and it appearing that
in the matter of the.....of the public road, Improvement No.....petitioned
for byand others, this day this cause came on for hearing in the
matter of award of compensation and damages to adjoining landowners and the Commissioners find that notice of the
time and place of this hearing has been given to all the owners of land taken for such improvement or abutting thereon,
as provided by law, and the former orders herein. That after hearing all applications for compensation and damages
filed herein, and considering all claims of minors and those under disabilities, in the judgment of the Commissioners there
is awarded and due to the following persons the sums respectively opposite their names.

.....	Compensation	\$.....	Damages	\$.....
.....	Compensation	\$.....	Damages	\$.....
The Commissioners further find and are of the opinion that said improvement is.....of sufficient
importance to the public for all of the Compensation and Damages to be paid from the County Treasury.

.....
.....
.....
.....
.....
.....
.....

It is further ordered that a record of the proceedings and the plat and survey be entered upon the road records of
this County.

It is futher ordered that upon the compensation and award being paid to the owners as above herein ordered, that
the public road described as follows:

be

Attest:

