

(Uniontown - New Athens) ROAD PETITION

Relocation #  
For the Vacation of a part of Co. Rd. #16 of a Road in Wheeling Township,  
Improvement No. 570-a Petitioned for by Pittsburgh Consolidation Coal Co. et al and Others  
TO THE BOARD OF COMMISSIONERS OF BELMONT COUNTY, OHIO:

The undersigned petitioners resident freeholders of said County, residing in the vicinity of the proposed improvement hereinafter described, respectfully represent that the public convenience requires the Vacation & Relocation Of a part Co. Rd. #16 of a Public Road on the line hereinafter described and pray that you will institute and order the proper proceedings for said improvement, to-wit: Beginning at a point in the center of County Road No. 16, said northerly terminus point being located in the Southeast quarter of Section 33, Wheeling Twp. 8, Range 4, Belmont County, Ohio, about 472 Ft. east of the Western boundary of the Southeast quarter of Section 33 & about 224 feet South of the Northern Boundary of the Southeast quarter of Section 33; thence along the center line of County Road No. 16 the following: Southeasterly 1095 feet more or less; thence Southwesterly 2365 feet more or less, to a point in the center of County Road No. 16, at the southern terminus of portion herein petitioned for temporary, now permanent vacation, said Southern terminus is referenced as follows: from the Northwest Corner of Section 32, S. 2°-16' W. 2940.10 feet along the Western boundary of Section 32; thence at right angles to the Section line S. 87°-44' E. 2775.45 feet to the Southern terminus point. All of the foregoing described Road is in Sections 32 & 33, the total length of which is 5996 feet more or less. The temporary vacation is herein petitioned for a period of five (5) years.

For relocated Road see plat of Relocation.

Commissioners Journal - Vol. 35 Pg. 125

Note: - New County Highway No. is #66.

*E. J. [Signature]*  
C. Eng.

Dated this 15 day of January A. D. 1953

PETITIONER'S NAMES	PETITIONER'S NAMES	PETITIONER'S NAMES
Pitts. Consol. Coal Co. et al	Jay B. Patton	
by Russell McHugh, Agent	W. G. Watson	
The Warner Collieries Co.	R. C. Bargar	
By K. B. Whitworth, V. P.	Eugene Zallars	
Walter Taylor	Norval Edwards	
Lyle Henderson	Merle Henderson	
Hugh P. Moore	William H. Bradshaw	
Homer Lynn	Alfred S. Henderson	
Chauncey L. Pollock	Edward L. Griswold	
G. A. Ferguson		

KNOW ALL MEN BY THESE PRESENTS:

That we, ..... and .....  
are held and firmly bound unto the State of Ohio, for the use of Belmont County, in the penal sum of.....  
.....Dollars, to the payment of  
which well and truly to be made, we do hereby jointly and severally bind ourselves, our heirs, executors and administrators.

Signed by us and dated at.....Ohio, this.....day of  
.....A. D. 19.....

The conditions of the above obligation are such, that WHEREAS, application has been made by.....  
.....and others to the Board of Commissioners of the said  
Belmont County, for the.....of a public road, on briefly the following line, to-wit:

THEREFORE if first, The petition be not granted; or if, second, the Commissioners shall order a portion of the compensation and damages to be paid by the petitioners, and the petitioners fail to pay same by the time fixed by the Commissioners; then in either such case the said applicants will pay into the treasury of said County the COSTS AND EXPENSES incurred in the proceedings of such improvement.

ATTEST:

.....  
.....  
.....

Filed.....A. D. 19.....

St. Clairsville, Ohio, February 9 1953

The Board of Commissioners of Belmont County, Ohio, met this day in Regular session,  
 present Furbee, Hardesty, and West Commissioners,  
 and Geneva Beck (Clerk), Auditor and Secretary of the Board, and it appearing that  
Pittsburgh Consolidation Coal Co. and others, have filed a petition in the office of the Com-  
 missioners of the County, on the 9 day of February 1953 for the Vacation  
& Relocation of a Part of Co. Road No. 16 of a  
 public road, along the following route, to-wit: Beginning

*See preceding Page*

the same was this day considered by the Commissioners, and it appearing that said petition is regular and in conformity  
 to law, and that the said Pittsburgh Consolidation Coal Co. et al has filed herein a bond as  
 required by law. It is ordered that the 4 day of March 1953, at 2:00  
 o'clock P.M., be fixed as a date to view the same, at which date they will meet at The beginning  
Point and go over the route of said proposed road.

They also fixed the 11 day of March 1953, at 11:00 o'clock A.M., as the date  
 for final hearing at the office of the County Commissioners at which time it will be considered whether said improvement  
 will be granted, and if granted, a time fixed for hearing claims for compensation and damages.

It is further ordered, that notice of the time and place of both such view and hearing be given by publication  
 once a week for three consecutive weeks in the \_\_\_\_\_ a newspaper published and  
 having a general circulation in the County of Belmont.

Attest:

\_\_\_\_\_  
 County Auditor.

Furbee  
 \_\_\_\_\_

West  
 \_\_\_\_\_

Hardesty  
 \_\_\_\_\_

Commissioners of Belmont County.



St. Clairsville, Ohio,.....19.....

The Board of Commissioners of Belmont County, Ohio, met this day in.....session,  
present....., and .....Commissioners,  
and ....., Auditor and Secretary of the Board and it appearing

St. Clairsville, Ohio, <sup>March 4</sup> March 4 19<sup>53</sup>

The Board of Commissioners of Belmont County, Ohio, met this day in Special session, present Furbec, West, and \_\_\_\_\_ Commissioners and \_\_\_\_\_, Auditor and Secretary of the Board, and it appearing that in the matter of the Vacation & relocation of the public road, petitioned for by Pitts. Consol. Coal Co. and others, due and proper notice, proof of which is on file in this office, having been given of the time and place of meeting, to view road petitioned for by Pitts. Consol. Coal Co. and others, in the St. Clairsville Gazette, a newspaper of general circulation in said county required by law, and the former orders of this Board, the Commissioners on this 4th day of March 19<sup>53</sup>, met at the time and place in said notice designated and did view the route of said proposed road improvement, and considering such improvement to be of sufficient public importance, it is ordered that the County Surveyor make a plat and survey of the same and report to the Board in writing on or before the \_\_\_\_\_ day of \_\_\_\_\_ 19\_\_\_\_, the time set for the hearing, and shall set forth in said report his opinion either for or against the granting of such proposed improvement, accompanied with a statement of the estimated compensation and damages due each person, firm or corporation whose land is to be taken if the proposed improvement is established. Such report shall also state the width of said improvement, which shall not be less than thirty feet \_\_\_\_\_ and also recommend any changes in the improvement, which in his judgment, should be made.

Attest:

\_\_\_\_\_  
County Auditor.\_\_\_\_\_  
Furbec  
West\_\_\_\_\_  
Commissioners.

## SURVEYOR'S REPORT ON ROAD

Surveyor's Office, Belmont County,

To the Board of Commissioners of Belmont County, Ohio:

St. Clairsville, Ohio, <sup>March 4</sup> March 4 19<sup>53</sup>

Pursuant to your order dated \_\_\_\_\_ 19\_\_\_\_, I make my report to you as follows, in the matter of the Vacation & relocation of the public road petitioned for by Pitts. Consol. Coal Co. and others.

1. My opinion is \_\_\_\_\_ the vacation & relocation should be granted.  
~~granting of the improvement but with the following changes,~~  
~~which in my judgment should be made, to-wit:~~
2. The width should be 50 feet with additional rights for slopes & ditches.
3. Estimated compensation and damages, due each person, firm or corporation (with a \* before the name of each minor or other person under disability), to-wit:

NAME

AMOUNT  
(Written Out)AMOUNT  
(In Figures)

Note:

Vacation & relocation proceedings have been conducted in accordance with Sections 6880 et. seq. of the General Code of Ohio.

Comm. Journal #35, page 173

Easement for Highway Purposes recorded in Vol. 415, Page 73 Belmont County Record of Deeds.

My plat and survey is also attached hereto. ✓



Respectfully submitted, m









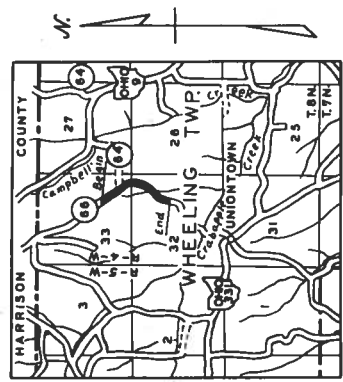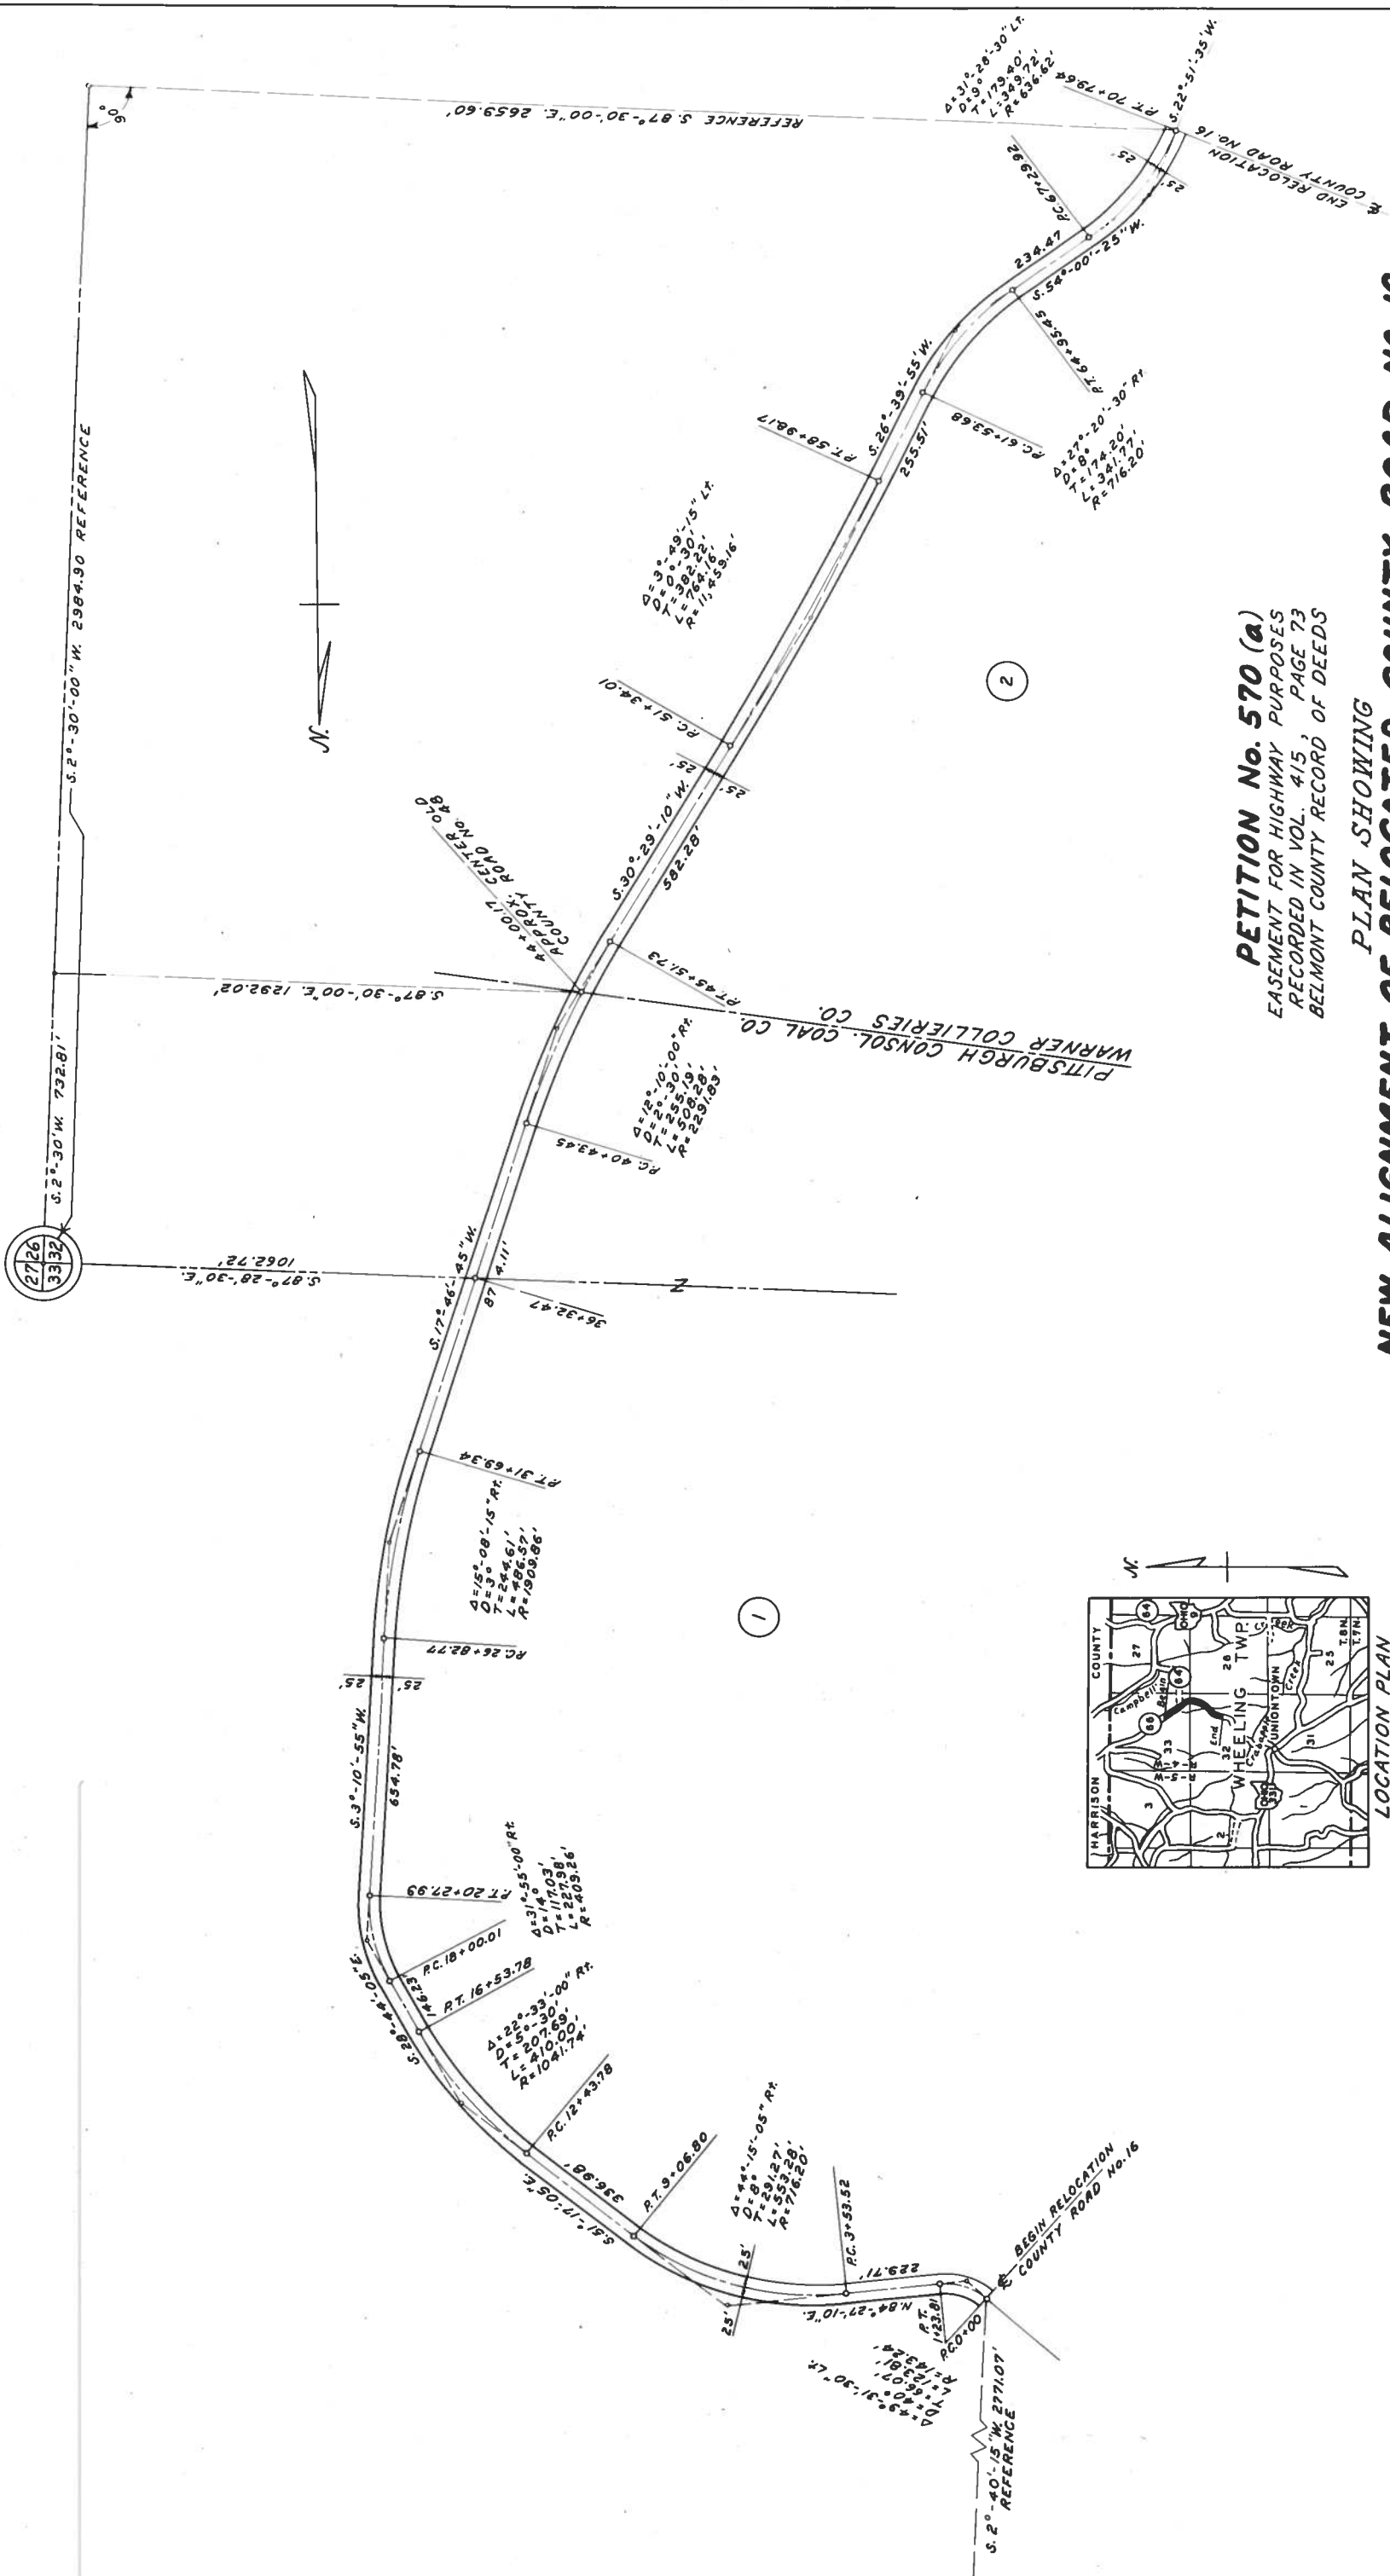

**NEW ALIGNMENT OF RELOCATED COUNTY ROAD NO. 16**  
**PLAN SHOWING**  
**PETITION No. 570 (a)**  
 EASEMENT FOR HIGHWAY PURPOSES  
 RECORDED IN VOL. 415, PAGE 73  
 BELMONT COUNTY RECORD OF DEEDS

NOW COUNTY ROAD No. 66  
 WHEELING TWP SECTIONS 32 & 33, T8, R4  
 RIGHT OF WAY 50 FT.  
 LENGTH 1.34 MILES  
 SURVEY BY ENGINEERING DEPT., HANNA COAL CO.  
 GEORGETOWN No. 12 MINE  
 SCALE - 1" = 200'

APPROVED BY  
 Co. Engineer *[Signature]*  
 Co. Comm. *[Signature]*  
 Co. Comm. *[Signature]*  
 Co. Comm. *[Signature]*  
 This 4th day of March 1953

PARCEL	NAME	ACREAGE
1	Pittsburgh Consol. Coal Co.	5.0507
2	Warner Collieries Co.	3.0756
	<b>TOTAL</b>	<b>8.1263</b>



Plat of the.....of a public road in .....Township.  
Range..... Township..... Section.....  
St. Clairsville, Ohio,.....19.....

The Board of Commissioners of Belmont County, Ohio, met this day in.....session,  
present....., and ..... Commissioners  
and ....., Auditor and Secretary of the Board, and it appearing that  
in the matter of the.....of the public road petitioned for by.....  
.....and others, the same came on to be heard for final hearing in the matter of granting  
said improvement, on this.....day of.....19....., and that notice thereof has been given  
as provided by law, and the former orders made herein, and after having made a view of said proposed road improve-  
ment, and having had the report of the Surveyor read, and heard the protests for and against the same, find that  
said improvement will.....serve the public convenience and welfare and improvement is.....granted,  
and the same is hereby ordered.....

and the.....day of.....19....., at.....o'clock.....M., is fixed as the date for  
hearing claims for compensation and damages.

And it is further ordered that the Auditor cause notice in writing to be given to the owners through or upon whose  
lands said improvement is established, and this matter is adjourned to said date.

Attest:

.....  
County Auditor

.....  
.....  
.....  
Commissioners.

St. Clairsville, Ohio,.....19.....

The Board of Commissioners of Belmont County, Ohio, met this day in.....session,  
present....., and..... Commissioners  
and....., Auditor and Secretary of the Board, and it appearing that  
in the matter of the.....of the public road petitioned for by.....  
..... and others .....  
having given notice in writing of.....intention to appeal from .....

it is ordered that the amount of.....appeal bond, the said .....  
being....., be fixed at \$.....(no bond is required of) and upon the filing of such bond  
the Auditor is to make a transcript of the procedure herein, and file the same in the Probate Court of this County.

Attest: .....  
.....  
County Auditor. ....  
.....  
Commissioners.

In the Matter of the.....of a  
Public Road, Improvement No.....  
Petitioned for by .....  
..... and others.

**AS TO FILING APPEAL BOND**

.....appeals from an order of the County Commissioners of  
Belmont County, made at the.....session, 19.....,  
of said public road, and has this day filed.....appeal bond approved by County Auditor.

.....  
County Auditor.



St. Clairsville, Ohio,.....19.....

The Board of Commissioners of Belmont County, Ohio, met this day in.....session,  
present....., and ..... Commissioners  
and ....., Auditor and Secretary of the Board, and it appearing that  
in the matter of the.....of the public road, Improvement No.....petitioned  
for by .....and others, this day this cause came on for hearing in the  
matter of award of compensation and damages to adjoining landowners and the Commissioners find that notice of the  
time and place of this hearing has been given to all the owners of land taken for such improvement or abutting thereon,  
as provided by law, and the former orders herein. That after hearing all applications for compensation and damages  
filed herein, and considering all claims of minors and those under disabilities, in the judgment of the Commissioners there  
is awarded and due to the following persons the sums respectively opposite their names.

.....	Compensation	\$.....	Damages	\$.....
.....	Compensation	\$.....	Damages	\$.....
The Commissioners further find and are of the opinion that said improvement is.....of sufficient  
importance to the public for all of the Compensation and Damages to be paid from the County Treasury.

.....  
.....  
.....  
.....  
.....  
.....  
.....  
.....

It is further ordered that a record of the proceedings and the plat and survey be entered upon the road records of  
this County.

It is futher ordered that upon the compensation and award being paid to the owners as above herein ordered, that  
the public road described as follows:

be .....  
.....  
.....

Attest: .....

