

# ROAD PETITION

For the Establishing True Line of a Road in Wheeling Township,  
Improvement No. 573A Petitioned for by Joseph Smodich and Others  
TO THE BOARD OF COMMISSIONERS OF BELMONT COUNTY, OHIO:

The undersigned petitioners resident freeholders of said County, residing in the vicinity of the proposed improvement hereinafter described, respectfully represent that the public convenience requires the Establishment of  
True Line of a Public Road on the line hereinafter described and pray that you will institute and order the proper proceedings for said improvement, to-wit: Beginning

Dated this.....day of.....A. D. 19.....

PETITIONER'S NAMES	PETITIONER'S NAMES	PETITIONER'S NAMES

KNOW ALL MEN BY THESE PRESENTS:

That we, ..... and .....  
are held and firmly bound unto the State of Ohio, for the use of Belmont County, in the penal sum of.....  
.....Dollars, to the payment of  
which well and truly to be made, we do hereby jointly and severally bind ourselves, our heirs, executors and administrators.

Signed by us and dated at.....Ohio, this.....day of  
.....A. D. 19.....

The conditions of the above obligation are such, that WHEREAS, application has been made by.....  
.....and others to the Board of Commissioners of the said  
Belmont County, for the.....of a public road, on briefly the following line, to-wit:

THEREFORE if first, The petition be not granted; or if, second, the Commissioners shall order a portion of the compensation and damages to be paid by the petitioners, and the petitioners fail to pay same by the time fixed by the Commissioners; then in either such case the said applicants will pay into the treasury of said County the COSTS AND EXPENSES incurred in the proceedings of such improvement.

ATTEST:

.....  
.....  
.....

Filed.....A. D. 19.....

St. Clairsville, Ohio,.....19.....

The Board of Commissioners of Belmont County, Ohio, met this day in.....session,  
present ....., and..... Commissioners,  
and ....., Auditor and Secretary of the Board, and it appearing that  
.....and others, have filed a petition in the office of the Com-  
missioners of the County, on the.....day of.....19..... for the.....  
..... of a  
public road, along the following route, to-wit: Beginning

the same was this day considered by the Commissioners, and it appearing that said petition is regular and in corformity  
to law, and that the said.....has filed herein a bond as  
required by law. It is ordered that the.....day of.....19....., at.....  
o'clock.....M., be fixed as a date to view the same, at which date they will meet at.....  
.....and go over the route of said proposed road.

They also fixed the.....day of.....19....., at.....o'clock.....M., as the date  
for final hearing at the office of the County Commissioners at which time it will be considered whether said improvement  
will be granted, and if granted, a time fixed for hearing claims for compensation and damages.

It is further ordered, that notice of the time and place of both such view and hearing be given by publication  
once a week for three consecutive weeks in the.....a newspaper published and  
having a general circulation in the County of Belmont.

Attest:

.....  
County Auditor.

.....  
.....  
Commissioners of Belmont County.


St. Clairsville, Ohio,.....19.....

The Board of Commissioners of Belmont County, Ohio, met this day in.....session,  
present....., and.....Commissioners,  
and....., Auditor and Secretary of the Board and it appearing




Respectfully submitted,



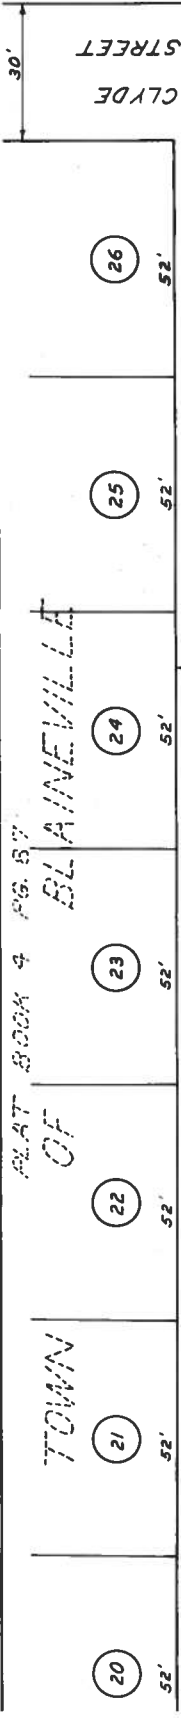

**ADDITIONAL RIGHT OF WAY**  
**COX'S RUN ROAD**  
 ADJACENT TO  
 BLAINEVILLE, OHIO  
 SECTION 1, T. 8, R. 4 WHEELING TOWNSHIP  
 RICHARD J. BOCCABELLA COUNTY ENGINEER  
 SCALE: 1" = 20' 1955  
 NOTE BOOK No. 272  
 ROAD BOOK No. 11 PG. 461

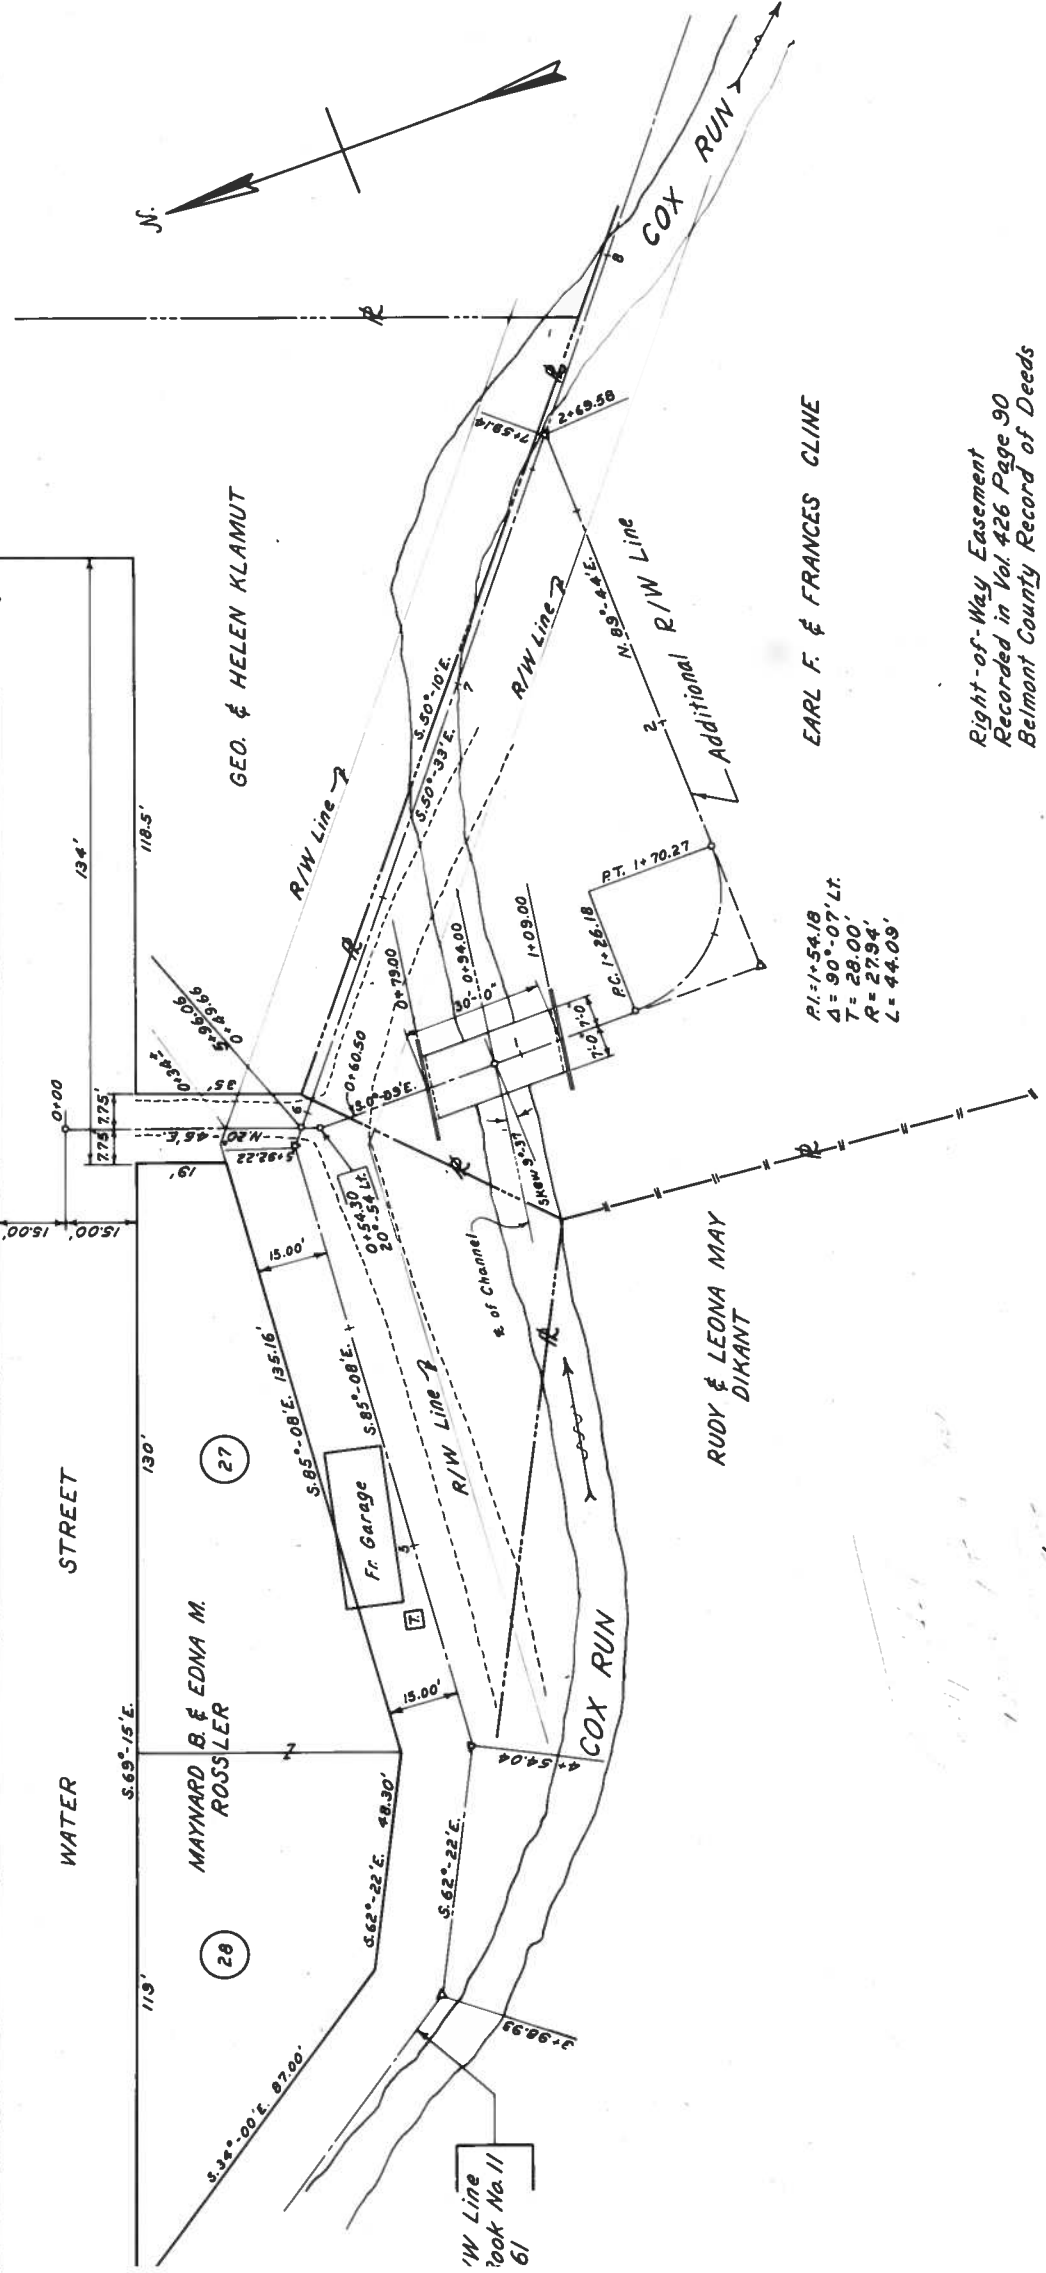


Right-of-Way Easement  
 Recorded in Vol. 426 Page 90  
 Belmont County Record of Deeds

EARL F. & FRANCES CLINE


RUDY & LEONA MAY  
 DIKANT

GEO. & HELEN KLAMUT


MAYNARD B. & EDNA M.  
 ROSSLER

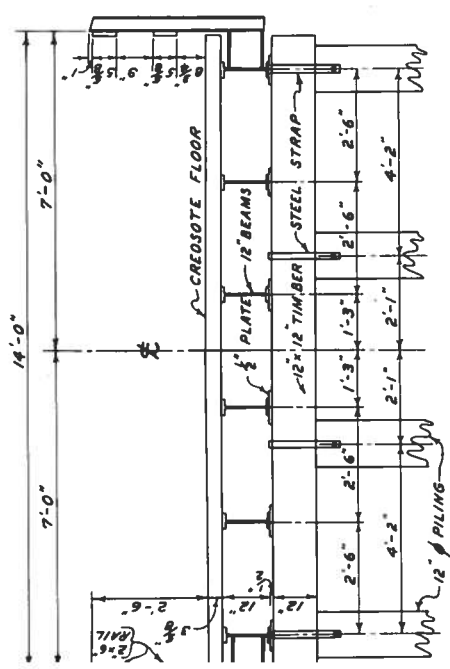

DETAIL OF BRIDGE  
 END VIEW

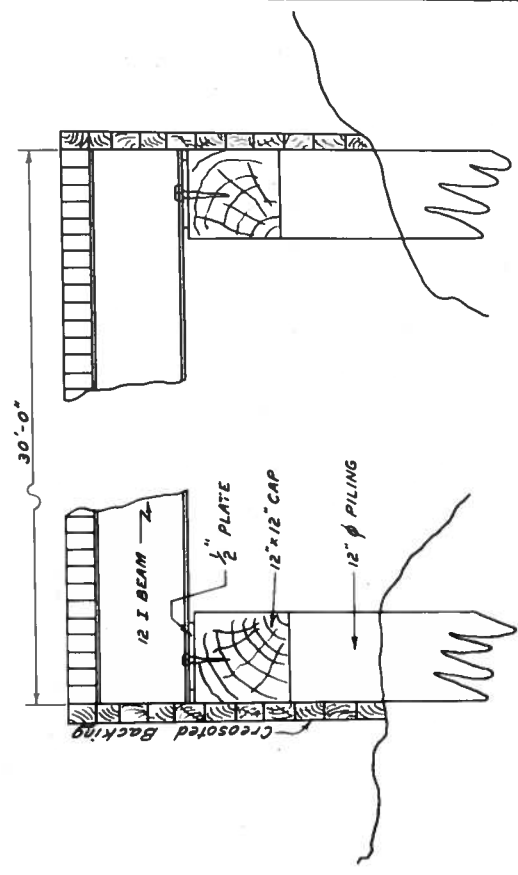

DETAIL OF BRIDGE  
 SIDE VIEW

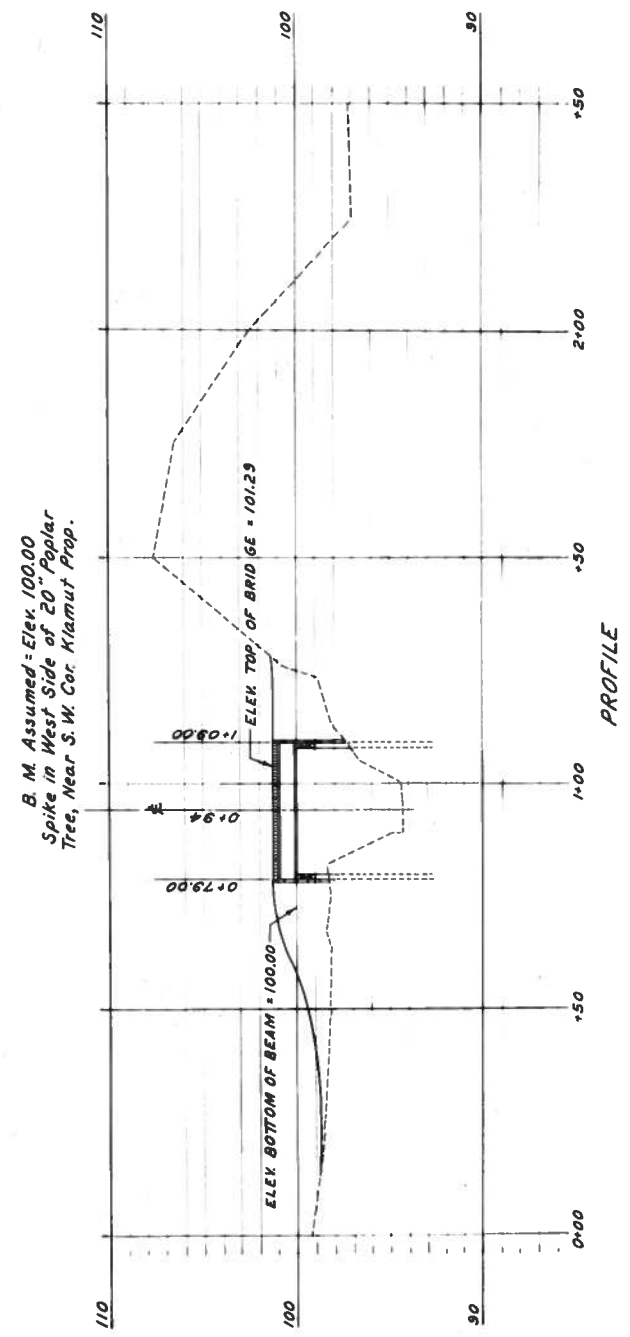








TO MAYNARD  
BLACK TOP

PETITION BY JOSEPH SMOODICH ET AL  
FOR  
TRUE LOCATION OF A ROAD  
SAID ROAD KNOWN AS  
THE COX RUN ROAD  
FROM THE FAIRPOINT-MIDWAY  
BLAINEVILLE (CH No. 14) ROAD AT  
COX RUN BRIDGE EASTERLY  
TO THE COLEMAN TOWNSHIP ROAD  
(MAYNARD-FAIRPOINT) NEAR  
COX RUN BRIDGE  
SE. QUARTER SEC. 1, T. 8, R. 4 WHEELING  
TOWNSHIP, BELMONT COUNTY, OHIO  
RICHARD J. BOCCABELLA COUNTY ENGINEER  
SCALE: 1"=50' OCTOBER, 1953  
LENGTH 1520 FT. = 0.288 MILE  
NOTE BOOK No. 253

RIGHT OF WAY 30 FT.
APPROVED BY
Co. Engineer <i>[Signature]</i>
Co. Comm. <i>[Signature]</i>
Co. Comm. <i>[Signature]</i>
Co. Comm. <i>[Signature]</i>
This 14th day of October 1953

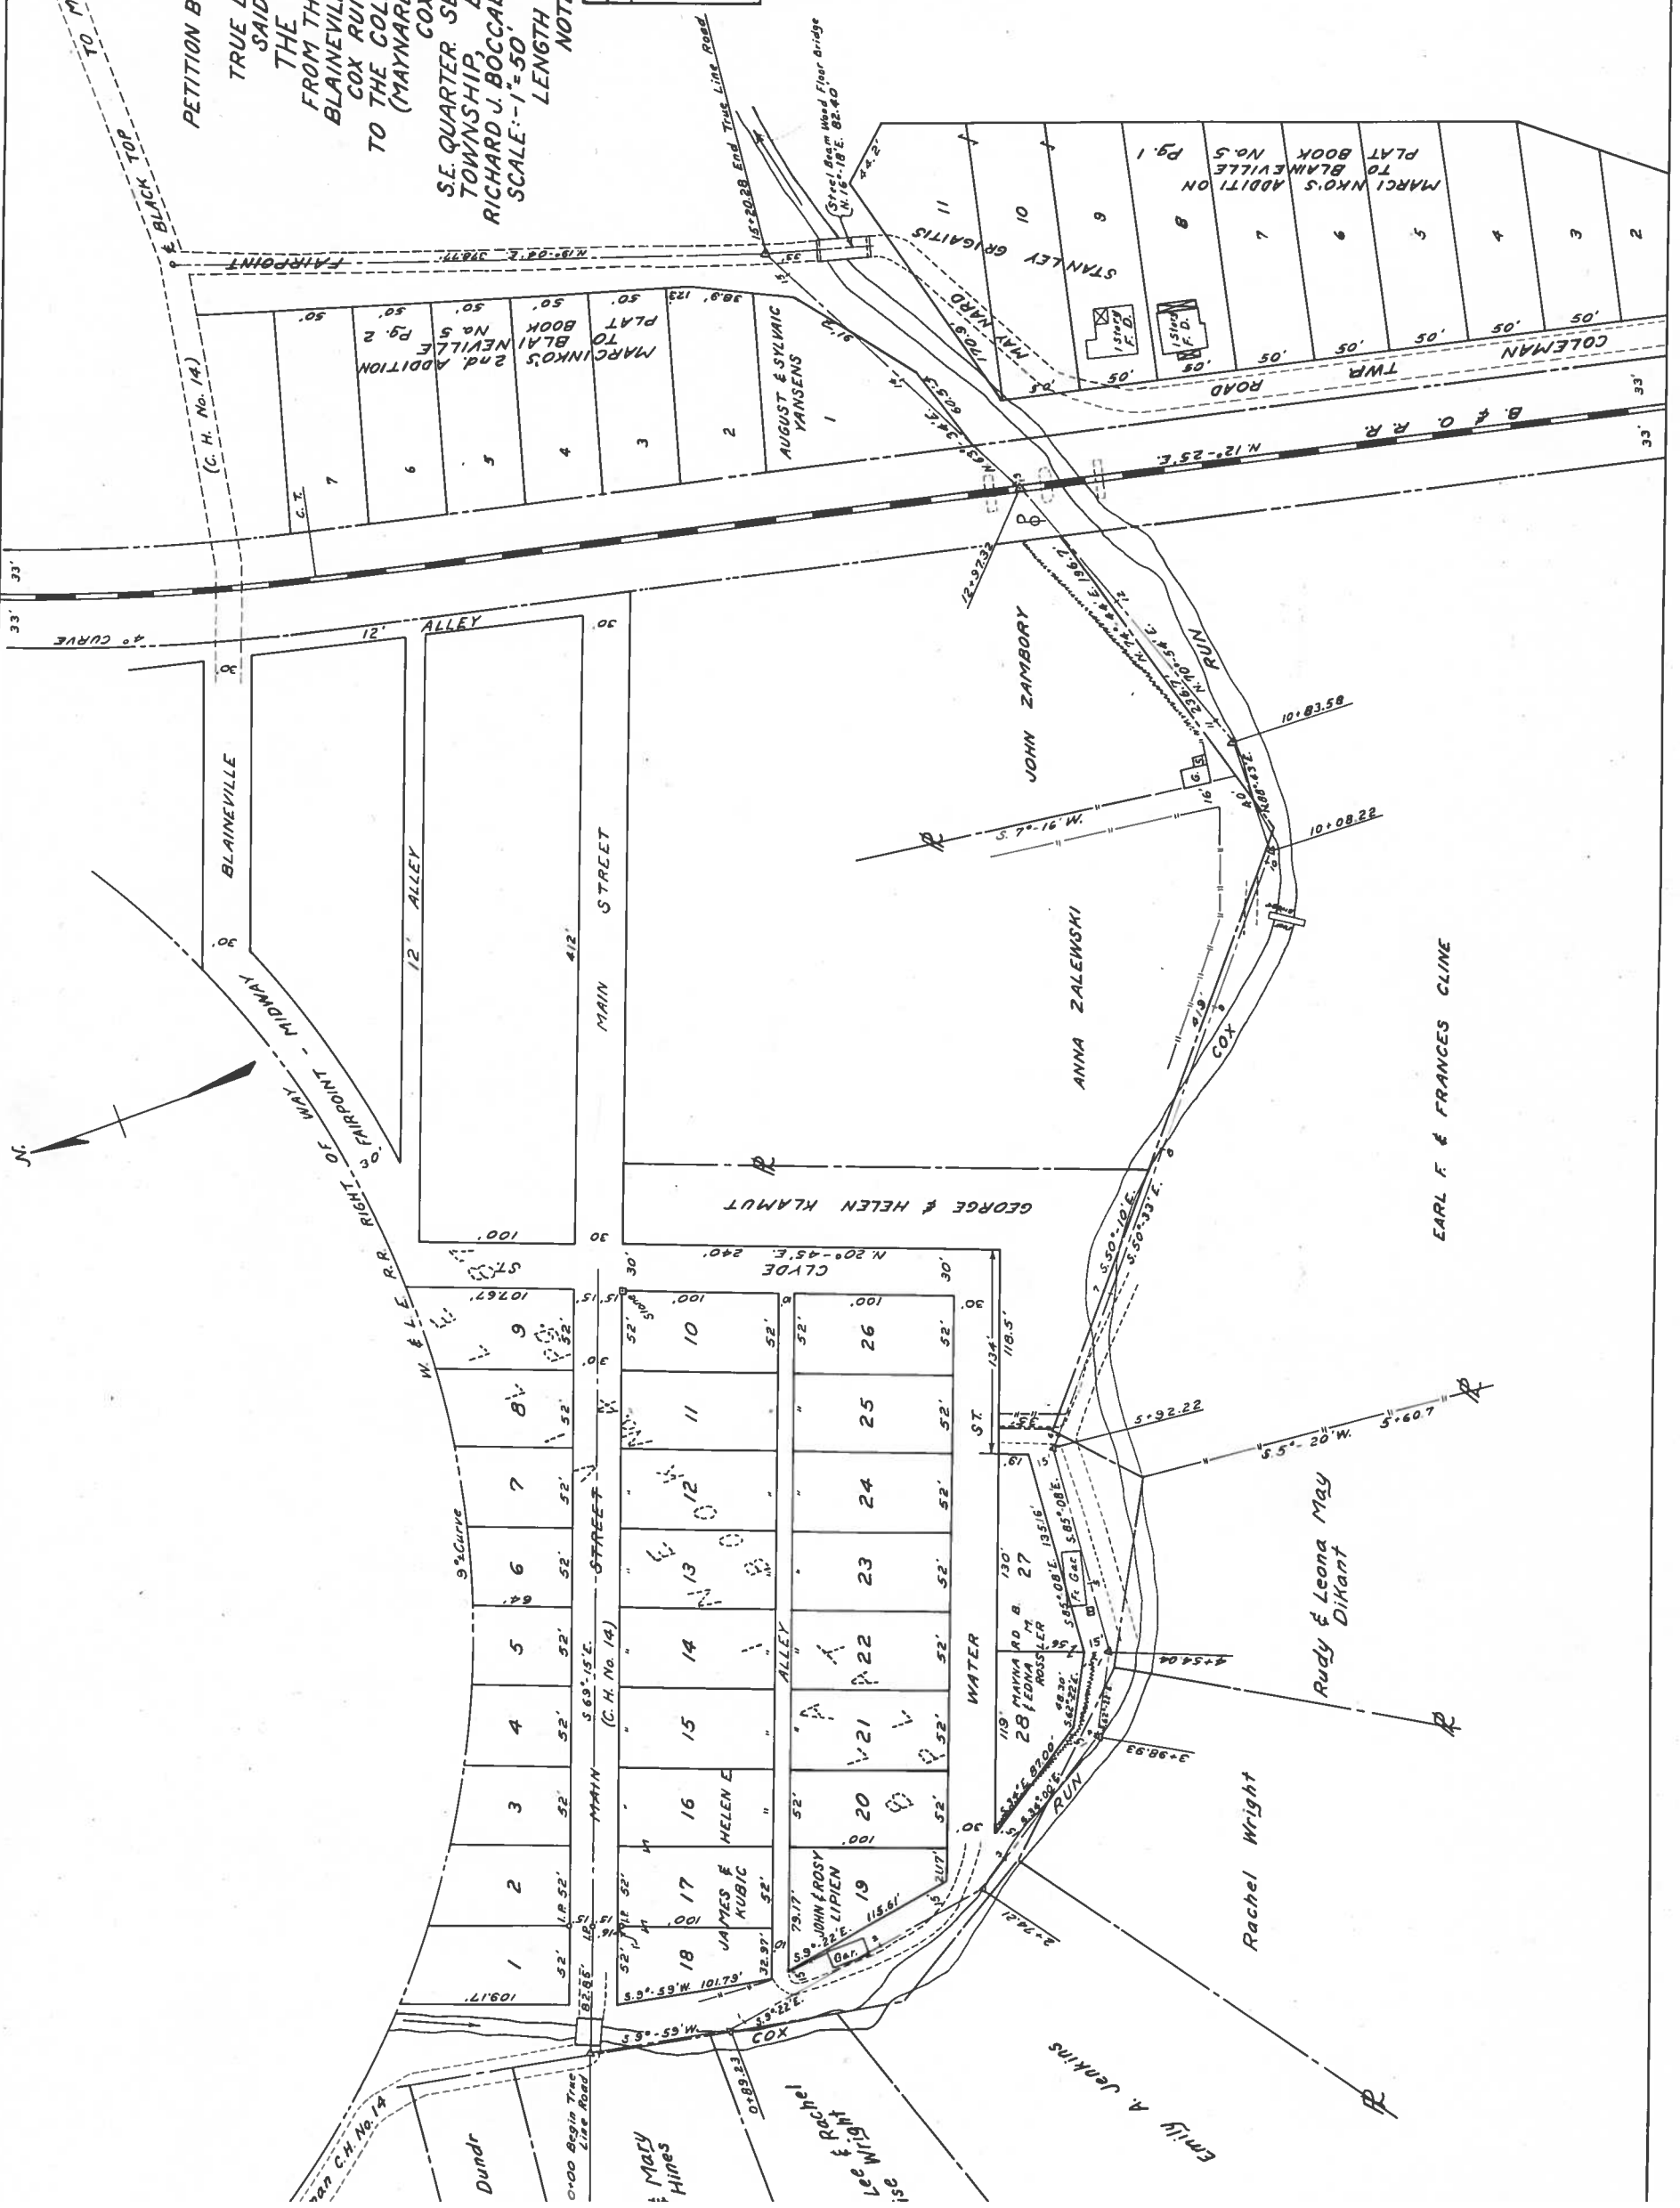

EARL F. & FRANCES CLINE

Rudy & Leona May

Rachel Wright

Emily A. Jenkins

Lee Wright & Rachel

Mary Hines

Dundr

0+00 Begin True Line Road

CH No. 14

0+00 Begin True Line Road



Plat of the Establishment of True line of a public road in Wheeling Township.  
Range 4 Township 8 Section 1

St. Clairsville, Ohio, Oct. 21 1953

The Board of Commissioners of Belmont County, Ohio, met this day in Special session,  
present Furbee, Hardesty, and West Commissioners  
and Geneva Beck (clerk), Auditor and Secretary of the Board, and it appearing that  
in the matter of the Establishment of True line of the public road petitioned for by  
Joseph Smodich and others, the same came on to be heard for final hearing in the matter of granting  
said improvement, on this 21<sup>st</sup> day of October 1953, and that notice thereof has been given  
as provided by law, and the former orders made herein, and after having made a view of said proposed road improve-  
ment, and having had the report of the Surveyor read, and heard the protests for and against the same, find that  
said improvement will serve the public convenience and welfare and improvement is granted,  
and the same is hereby ordered.

and the \_\_\_\_\_ day of \_\_\_\_\_ 19\_\_\_\_, at \_\_\_\_\_ o'clock \_\_\_\_\_ M., is fixed as the date for  
hearing claims for compensation and damages.

And it is further ordered that the Auditor cause notice in writing to be given to the owners through or upon whose  
lands said improvement is established, and this matter is adjourned to said date.

Attest:

Geneva Beck (clerk)  
County Auditor

Furbee  
Hardesty  
West  
Commissioners.

St. Clairsville, Ohio, ..... 19.....

The Board of Commissioners of Belmont County, Ohio, met this day in ..... session,  
present....., and ..... Commissioners  
and ....., Auditor and Secretary of the Board, and it appearing that  
in the matter of the..... of the public road petitioned for by.....

..... and others .....  
having given notice in writing of..... intention to appeal from .....

it is ordered that the amount of..... appeal bond, the said .....  
being....., be fixed at \$..... (no bond is required of) and upon the filing of such bond  
the Auditor is to make a transcript of the procedure herein, and file the same in the Probate Court of this County.

Attest:

.....  
County Auditor.

.....  
Commissioners.

In the Matter of the..... of a  
Public Road, Improvement No.....  
Petitioned for by .....  
..... and others.

**AS TO FILING APPEAL BOND**

..... appeals from an order of the County Commissioners of  
Belmont County, made at the..... session, 19.....,  
of said public road, and has this day filed..... appeal bond approved by County Auditor.

.....  
County Auditor.

St. Clairsville, Ohio, Oct. 21 1953

The Board of Commissioners of Belmont County, Ohio, met this day in Special session, present Furbee, Hardesty, and West Commissioners and Geneva Beck (clerk), Auditor and Secretary of the Board, and it appearing that in the matter of the Establishment of True Line of the public road, Improvement No. 573A petitioned for by Joseph Smodich and others, this day this cause came on for hearing in the matter of award of compensation and damages to adjoining landowners and the Commissioners find that notice of the time and place of this hearing has been given to all the owners of land taken for such improvement or abutting thereon, as provided by law, and the former orders herein. That after hearing all applications for compensation and damages filed herein, and considering all claims of minors and those under disabilities, in the judgment of the Commissioners there is awarded and due to the following persons the sums respectively opposite their names.

Compensation	\$	Damages	\$
Compensation	\$	Damages	\$
None

None

The Commissioners further find and are of the opinion that said improvement is of sufficient importance to the public for all of the Compensation and Damages to be paid from the County Treasury.

It is further ordered that a record of the proceedings and the plat and survey be entered upon the road records of this County.

It is further ordered that upon the compensation and award being paid to the owners as above herein ordered, that the public road described as follows:

(Comm. Journal  
Vol. 35 P. 406)

be That said Establishment of True Line of road be granted as established in Journal Oct. 21, 1953.

Attest:

Geneva Beck (clerk)

Furbee

Hardesty





St. Clairsville, Ohio,.....19.....

The Board of Commissioners of Belmont County, Ohio, met this day in.....session,  
 present ....., and ..... Commissioners  
 and ....., Auditor and Secretary of the Board, and it appearing that  
 in the matter of the.....of the public road, petitioned for by.....  
 .....and others, due and proper notice, proof of which is on file in this office,  
 having been given of the time and place of meeting, to view road petitioned for by.....  
 .....and others, in the....., a newspaper of  
 general circulation in said county required by law, and the former orders of this Board, the Commissioners on this  
 .....day of.....19....., met at the time and place in said notice designated and did view  
 the route of said proposed road improvement, and considering such improvement to be of sufficient public importance,  
 it is ordered that the County Surveyor make a plat and survey of the same and report to the Board in writing on or  
 before the.....day of.....19....., the time set for the hearing, and shall set forth in  
 said report his opinion either for or against the granting of such proposed improvement, accompanied with a statement  
 of the estimated compensation and damages due each person, firm or corporation whose land is to be taken if the  
 proposed improvement is established. Such report shall also state the width of said improvement, which shall not be  
 less than thirty feet nor more than sixty feet, and also recommend any changes in the improvement, which in his  
 judgment, should be made.

Attest:

.....  
 County Auditor.

.....  
 .....  
 Commissioners.

### SURVEYOR'S REPORT ON ROAD

Surveyor's Office, Belmont County,

To the Board of Commissioners of Belmont County, Ohio:

St. Clairsville, Ohio,.....19.....

Pursuant to your order dated.....19....., I make my report to you as follows, in the  
 matter of the.....of the public road petitioned for by.....  
 .....and others.

1. My opinion is.....the granting of the improvement but with the following changes,  
 which in my judgment should be made, to-wit:

2. The width should be.....feet.....

3. Estimated compensation and damages, due each person, firm or corporation (with a \* before the name of each  
 minor or other person under disability), to-wit:

NAME

AMOUNT  
 (Written Out)

AMOUNT  
 (In Figures)

My plat and survey is also attached hereto.

Respectfully submitted,

