

Resolution

ROAD PETITION

Fairpoint B. & O. Station

For the Elimination of Grade Crossing West of ~~of a Road~~ in Wheeling Township,

Improvement No. 585-A Petitioned for by The Baltimore & Ohio Railroad Co. and Others

TO THE BOARD OF COMMISSIONERS OF BELMONT COUNTY, OHIO:

The undersigned petitioners resident freeholders of said County, residing in the vicinity of the proposed improvement hereinafter described, respectfully represent that the public convenience requires the Elimination of The Grade Crossing of a Public Road on the line hereinafter described and pray that you will institute and order the proper proceedings for said improvement, to-wit: Beginning a point approximately 0.09 Mile From S.R. #9; thence across the B. & O. Railroad approximately 0.04 Miles. Said Vacation is the first railroad crossing west of the Fairpoint station of the B. & O. Railroad. Length approximately 0.04 Miles.

Commissioners Journal Vol. 36 Pg. 414
General Code Secs. 6907, -11, -19

Dated this 12th day of September A. D. 1955

PETITIONER'S NAMES	PETITIONER'S NAMES	PETITIONER'S NAMES
Unanimous consent of the Board of County Commissioners		

KNOW ALL MEN BY THESE PRESENTS:

That we, and
are held and firmly bound unto the State of Ohio, for the use of Belmont County, in the penal sum of.....
.....Dollars, to the payment of
which well and truly to be made, we do hereby jointly and severally bind ourselves, our heirs, executors and admin-
istrators.

Signed by us and dated at.....Ohio, this.....day of
.....A. D. 19.....

The conditions of the above obligation are such, that WHEREAS, application has been made by.....
.....and others to the Board of Commissioners of the said
Belmont County, for the.....of a public road, on briefly the following line, to-wit:

THEREFORE if first, The petition be not granted; or if, second, the Commissioners shall order a portion of the
compensation and damages to be paid by the petitioners, and the petitioners fail to pay same by the time fixed by the
Commissioners; then in either such case the said applicants will pay into the treasury of said County the COSTS AND
EXPENSES incurred in the proceedings of such improvement.

ATTEST:

.....
.....
.....

Filed.....A. D. 19.....

Resolution

St. Clairsville, Ohio, September 14 1955

The Board of Commissioners of Belmont County, Ohio, met this day in Special session, present West, Furbee, and Salvador Commissioners, and Geneva Beck (Clerk), ██████████ and Secretary of the Board, and it appearing that Baltimore & Ohio Railroad Co. and others, have filed a petition in the office of the Commissioners of the County, on the 14 day of September 1955 for the Elimination of Grade Crossing West of Fairpoint B. & O. Station of a public road, along the following route, to-wit: Beginning

See preceding Page
Commissioners Vol. 36 Pg. 414
General Code ^{secs.} 16907, -11, -19

September 21, 1955 Special Session Commissioners Journal Vol. 36 Pg. 425

the same was this day[↑] considered by the Commissioners, and it appearing that said petition is regular and in conformity to law, and that the said..... has filed herein a bond as required by law. It is ordered that the..... day of..... 19....., at..... o'clock..... M., be fixed as a date to view the same, at which date they will meet at..... and go over the route of said proposed road.

They also fixed the 10th day of October 1955, at 11:00 o'clock A M., as the date for final hearing at the office of the County Commissioners at which time it will be considered whether said improvement will be granted, and if granted, a time fixed for hearing claims for compensation and damages.

It is further ordered, that notice of the time and place of both such view and hearing be given by publication once a week for three consecutive weeks in the Times-Leader, Martins Ferry, Ohio a newspaper published and having a general circulation in the County of Belmont.

Attest: Geneva Beck County ██████████ (Clerk) West Salvador Commissioners of Belmont County.

General Code Secs. 6912, -13

St. Clairsville, Ohio,.....19.....

The Board of Commissioners of Belmont County, Ohio, met this day in.....session,
present....., and.....Commissioners,
and....., Auditor and Secretary of the Board and it appearing

Resolution

Wm. Lillenthal & Sons, Cambridge, O.—47216C

Commissioners Journal Vol. 36 Pg. 425 St. Clairsville, Ohio, September 21 1955

The Board of Commissioners of Belmont County, Ohio, met this day in Special session, present West, and Salvador Commissioners and Geneva Beck and Secretary of the Board, and it appearing that in the matter of the of the public road, petitioned for by and others, due and proper notice, proof of which is on file in this office, having been given of the time and place of meeting, to view road petitioned for by Baltimore & Ohio Railroad Co. and others, in the Times - Leader, Martins Ferry, Ohio, a newspaper of general circulation in said county required by law, and the former orders of this Board, the Commissioners on this day of 19, met at the time and place in said notice designated and did view the route of said proposed road improvement, and considering such improvement to be of sufficient public importance, it is ordered that the County Surveyor make a plat and survey of the same and report to the Board in writing on or before the day of 19, the time set for the hearing, and shall set forth in said report his opinion either for or against the granting of such proposed improvement, accompanied with a statement of the estimated compensation and damages due each person, firm or corporation whose land is to be taken if the proposed improvement is established. Such report shall also state the width of said improvement, which shall not be less than thirty feet and also recommend any changes in the improvement, which in his judgment, should be made.

Attest:

Geneva Beck County Clerk

West Salvador Commissioners.

SURVEYOR'S REPORT ON ROAD

Surveyor's Office, Belmont County,

To the Board of Commissioners of Belmont County, Ohio: St. Clairsville, Ohio, 19



Pursuant to your order dated 19, I make my report to you as follows, in the matter of the of the public road petitioned for by and others.

- 1. My opinion is the granting of the improvement but with the following changes, which in my judgment should be made, to-wit:
2. The width should be feet
3. Estimated compensation and damages, due each person, firm or corporation (with a * before the name of each minor or other person under disability), to-wit:

NAME AMOUNT (Written Out) AMOUNT (In Figures)

My plat and survey is also attached hereto.

Respectfully submitted,

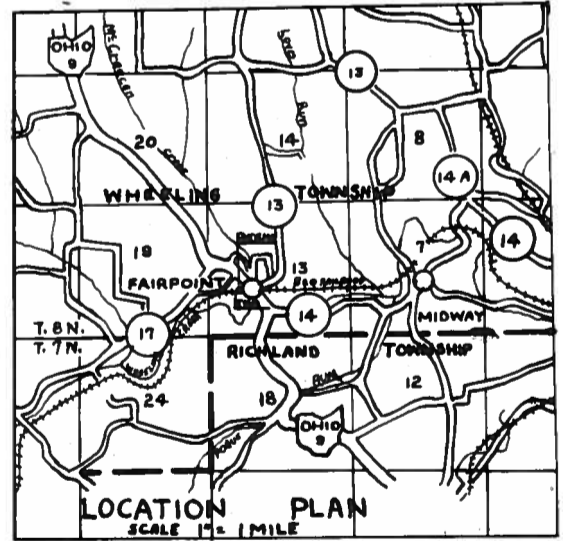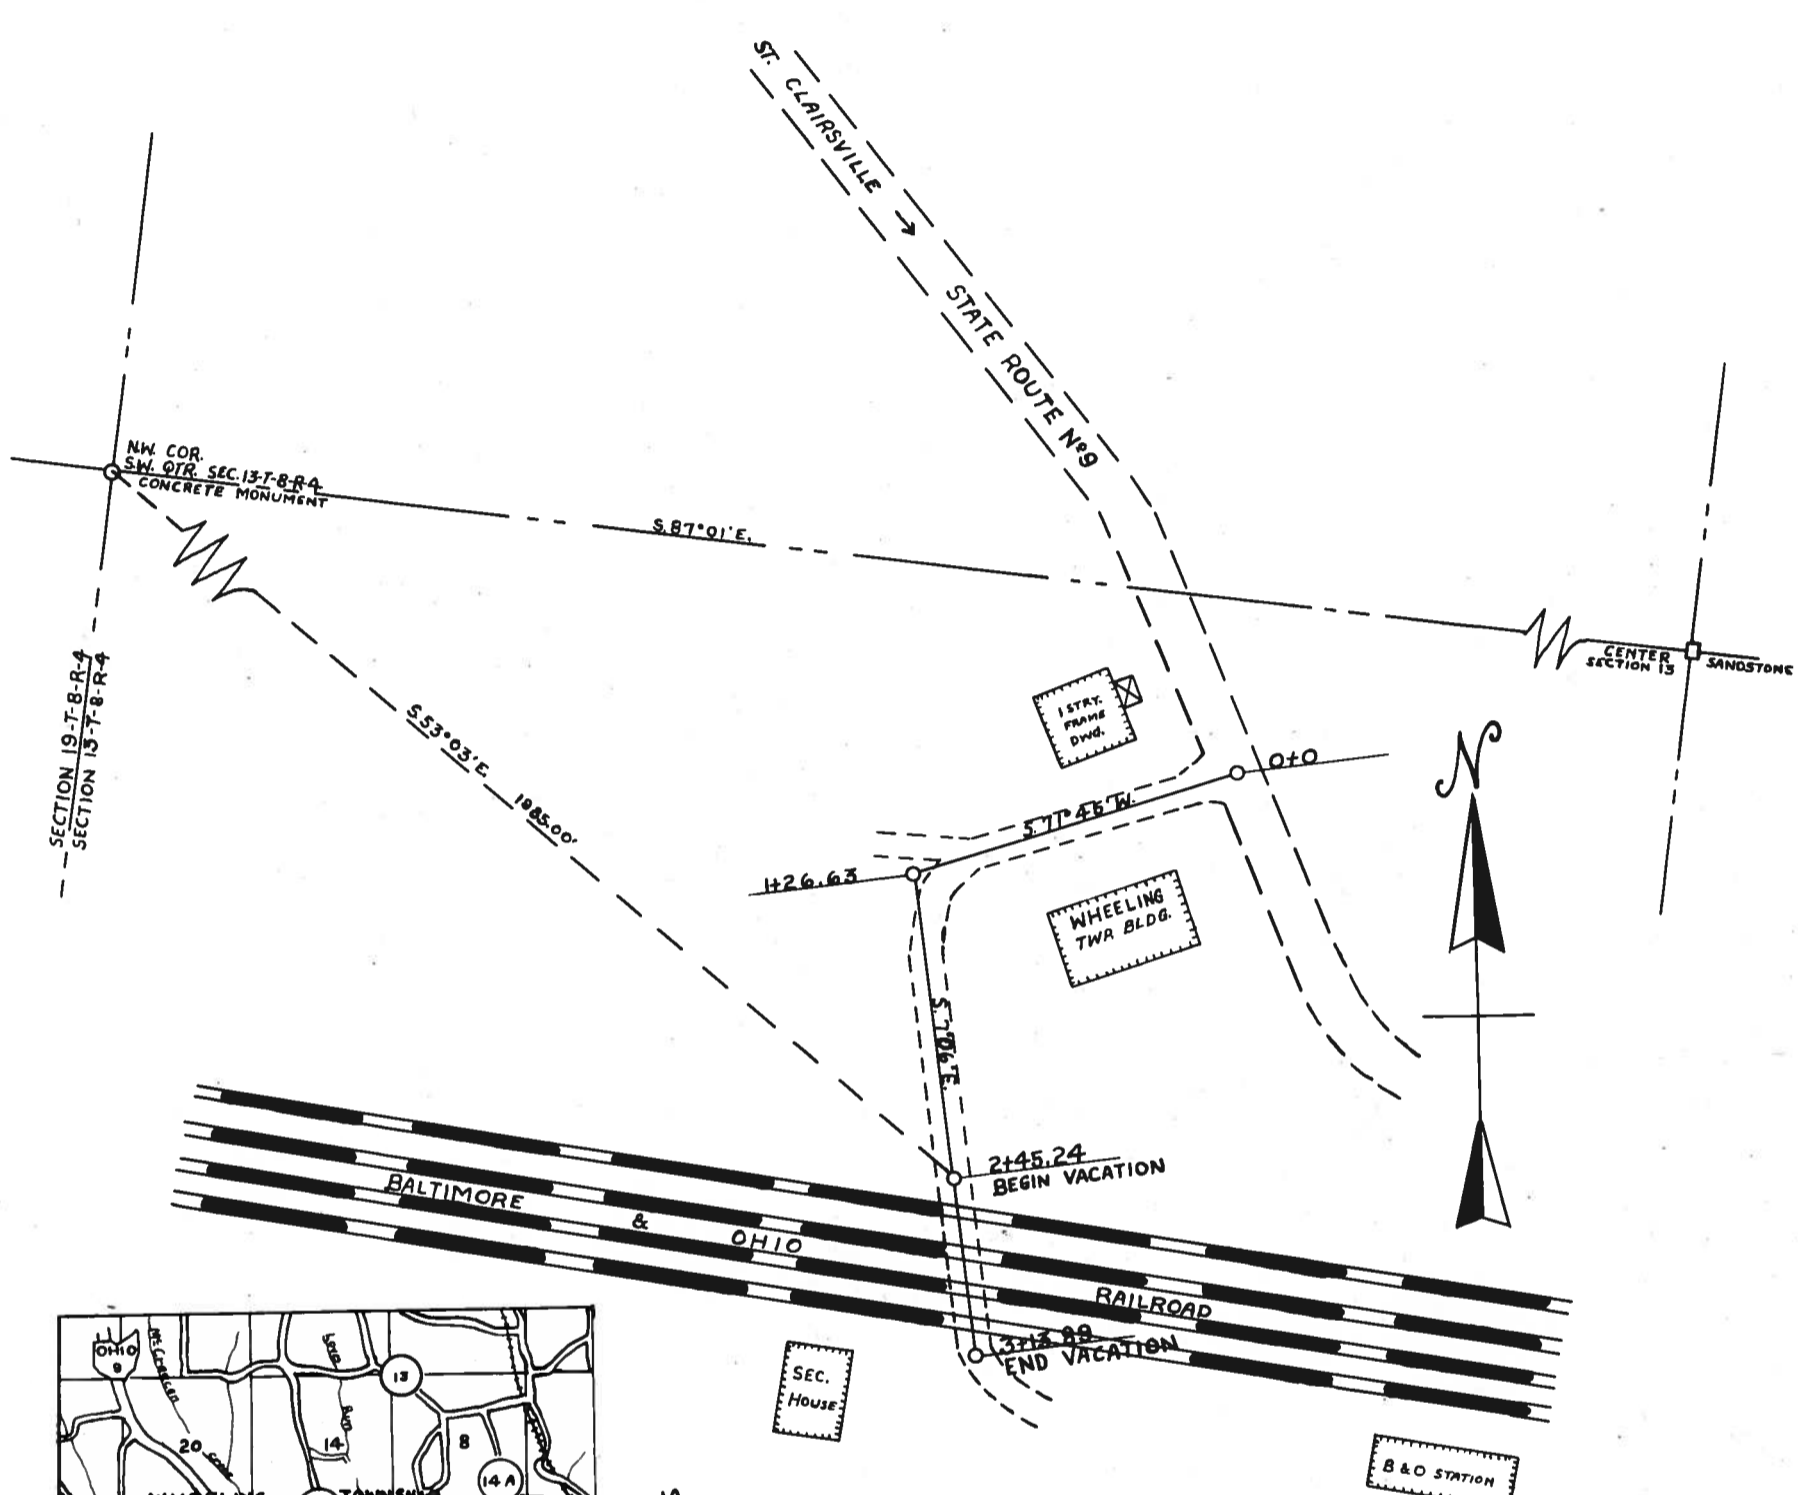

APPROVED BY
 CO. ENGR. *G. J. Boccabella*
 CO. COMM. *V. D. Dykeman*
 CO. COMM. *W. J. Salinger*
 CO. COMM. *J. E. Smith*
 THIS 17th DAY OF October 1955

PETITION N° 585-A
 PETITION FOR VACATION
 PART OF TOWNSHIP STREET N° 8
 LENGTH 68.65 FT.
 WHEELING TWP. SEC. 13-T-8-R-4
 BELMONT COUNTY OHIO
 RICHARD J. BOCCABELLA CO. ENGR.
 SCALE 1" = 50' NOTE BK. N° 272 PG 21

Resolution

Wm. Lilienthal & Sons, Cambridge, O.—47216D

West of B. & O. Rail St. at Fairpoint

Plat of the Elimination of Grade Crossing of a public road in Wheeling Township.

Range 4 Township 8 Section 13

St. Clairsville, Ohio, October 10, 1955

The Board of Commissioners of Belmont County, Ohio, met this day in Special session, present West, Furbee, and Salvador Commissioners and Geneva Beck (clerk) and Secretary of the Board, and it appearing that in the matter of the Elimination of Grade Crossing of the public road petitioned for by B & O. R. R. Co.

and others, the same came on to be heard for final hearing in the matter of granting said improvement, on this 10 day of October 1955, and that notice thereof has been given as provided by law, and the former orders made herein, and after having made a view of said proposed road improvement, and having had the report of the Surveyor read, and heard the protests for and against the same, find that said improvement will serve the public convenience and welfare and improvement is granted, and the same is hereby ordered. Hearing Continued until Oct. 17, 1955

Commissioners Journal Vol. 36 Pg. 444

and the 17 day of October 1955, at 11:00 o'clock A.M., is fixed as the date for hearing claims for compensation and damages.

And it is further ordered that the Auditor cause notice in writing to be given to the owners through or upon whose lands said improvement is established, and this matter is adjourned to said date.

Attest:

Geneva Beck County (clerk)

West, Furbee, Salvador Commissioners.

St. Clairsville, Ohio, 19.....

The Board of Commissioners of Belmont County, Ohio, met this day in session, present....., and Commissioners and, Auditor and Secretary of the Board, and it appearing that in the matter of the..... of the public road petitioned for by.....

..... and others having given notice in writing of..... intention to appeal from

it is ordered that the amount of..... appeal bond, the said being....., be fixed at \$..... (no bond is required of) and upon the filing of such bond the Auditor is to make a transcript of the procedure herein, and file the same in the Probate Court of this County.

Attest:

..... County Auditor.

..... Commissioners.

In the Matter of the..... of a Public Road, Improvement No..... Petitioned for by and others.

AS TO FILING APPEAL BOND

..... appeals from an order of the County Commissioners of Belmont County, made at the..... session, 19....., of said public road, and has this day filed..... appeal bond approved by County Auditor.

..... County Auditor.

Resolution

St. Clairsville, Ohio, October 17, 1955

The Board of Commissioners of Belmont County, Ohio, met this day in Special session, present West, Furbee, and Salvador Commissioners and Geneva Beck (clerk), Fairpoint B. & O. R. R. station and Secretary of the Board, and it appearing that in the matter of the Elimination of Grade Crossing West of the ~~public road~~, Improvement No. 585-A petitioned for by B. & O. R. R. Co. and others, this day this cause came on for hearing in the matter of award of compensation and damages to adjoining landowners and the Commissioners find that notice of the time and place of this hearing has been given to all the owners of land taken for such improvement or abutting thereon, as provided by law, and the former orders herein. That after hearing all applications for compensation and damages filed herein, and considering all claims of minors and those under disabilities, in the judgment of the Commissioners there is awarded and due to the following persons the sums respectively opposite their names.

.....	Compensation	\$.....	Damages	\$.....
.....	Compensation	\$.....	Damages	\$.....
<u>NONE</u>	Compensation	\$.....	Damages	\$.....
	Compensation	\$.....	Damages	\$.....
	Compensation	\$.....	Damages	\$.....
	Compensation	\$.....	Damages	\$.....

The Commissioners further find and are of the opinion that said improvement is.....of sufficient importance to the public for all of the Compensation and Damages to be paid from the County Treasury.

It is further ordered that a record of the proceedings and the plat and survey be entered upon the road records of this County.

It is futher ordered that upon the compensation and award being paid to the owners as above herein ordered, that the public road described as follows:

be Elimination Entry Oct. 17, 1955
Commissioners Journal Vol. 36 Pg. 447

Attest: Geneva Beck West
Salvador

The first part of the document discusses the importance of maintaining accurate records of all transactions. It emphasizes that every entry should be supported by a valid receipt or invoice. This ensures transparency and allows for easy verification of the data.

In the second section, the author details the various methods used to collect and analyze the data. This includes both primary and secondary sources, as well as the specific techniques employed for data processing and statistical analysis.

The third section provides a comprehensive overview of the results obtained from the study. It highlights the key findings and discusses their implications for the field. The author also addresses any limitations of the study and suggests areas for future research.

Finally, the document concludes with a summary of the main points and a final statement on the significance of the work. The author expresses their appreciation for the support and assistance provided throughout the project.

The following table provides a detailed breakdown of the data presented in the text. It includes columns for the category, the number of occurrences, and the percentage of the total sample.

Category	Number of Occurrences	Percentage of Total Sample
Category A	120	15%
Category B	180	22.5%
Category C	240	30%
Category D	300	37.5%
Category E	60	7.5%