

ROAD PETITION

For the VACATION (Griffith Rd) of a Road in Wheeling Township,
Improvement No. 585 Petitioned for by and Others

TO THE BOARD OF COMMISSIONERS OF BELMONT COUNTY, OHIO:

The undersigned petitioners resident freeholders of said County, residing in the vicinity of the proposed improvement hereinafter described, respectfully represent that the public convenience requires the Vacation of a Public Road on the line hereinafter described and pray that you will institute and order

the proper proceedings for said improvement, to-wit: Beginning at a point at the intersection of Township Road, herein petitioned for vacation, with State Highway No. 9, said point being located in the northwest quarter of Section 20, Wheeling Township, (Twp. 8), Range 4, Belmont County, Ohio, and is referenced as being located the following courses and distances from the northwest corner of Section 20; From said reference point (N.W.Cor. of Sec. 20), S. 2° 30' 10" W. 1411.00 feet along the west boundary of Section 20 to a point in the Section line; thence at right angles to said section line S. 87° 29' 50" E. 236.82 feet to the place of beginning,

(A) Thence from said point of beginning at the intersection of Township Road and State Highway No. 9 and following along the center line of Township Road herein petitioned for vacation the following courses and distances; S. 83° 01' 10" W. 148.10 feet; S. 88° 20' 20" W. 91.00 feet to the west boundary of Section 20, said point being located S. 2° 30' 10" W. 1441.78 feet from the northwest corner of said section.

(B) Thence entering into Section 26, S. 88° 20' 20" W. 364.16 feet; S. 89° 17' 00" W. 881.07 feet; S. 84° 28' 20" W. 124.58 feet; S. 77° 43' 20" W. 173.98 feet; S. 67° 02' 10" W. 64.00 feet; S. 51° 48' 00" W. 77.62 feet; S. 37° 19' 30" W. 100.60 feet; S. 3° 22' 00" W. 170.29 feet; S. 6° 07' 00" W. 112.64 feet; S 15° 39' 40" W. 111.13 feet; S. 19° 33' 30" W. 161.31 feet to the south side of bridge over Campbells Run, the western terminus of Township Road herein petitioned for vacation, said point is referenced as follows; From the southwest corner of the northeast quarter of Section 26 (also is center of Section 26), N. 2° 22' 30" E. 633.93 feet along the west boundary of the northeast quarter of Section 26, S. 87° 37' 30" E. 756.38 feet to the western terminus point.

The foregoing Township Road is situated in Sections 20 and 26, there being 239.10 feet (0.045 mi.) in Section 20 and 2341.46 feet (0.444 mi.) in Section 26 making a total length of 2580.56 feet (0.489 mi.).

All the foregoing described Township Road is in Wheeling Township (Twp.'8), Range 4, Belmont County, Ohio and is a dead-end road, said Township Road having been previously vacated west of the western terminus herein above mentioned and it is herein alleged that the vacation herein petitioned will not inconvenience the traveling public.

That portion of Township Road herein petitioned for vacation situated in Section 20 (Captioned "A" in description) is on property of Lyle Morgan and the portion in Section 26 (Captioned "B" in description) is on property owned by Pittsburgh Consolidation Coal Company.

Dated this 14th day of July A. D. 1955

PETITIONER'S NAMES	PETITIONER'S NAMES	PETITIONER'S NAMES
Pittsburgh Consolidation Coal Co. By Russell McHugh, Agent		
F. Lyle Morgan		

KNOW ALL MEN BY THESE PRESENTS:

That we, and
are held and firmly bound unto the State of Ohio, for the use of Belmont County, in the penal sum of.....
.....Dollars, to the payment of
which well and truly to be made, we do hereby jointly and severally bind ourselves, our heirs, executors and administrators.

Signed by us and dated at.....Ohio, this.....day of
.....A. D. 19.....

The conditions of the above obligation are such, that WHEREAS, application has been made by.....
.....and others to the Board of Commissioners of the said
Belmont County, for the.....of a public road, on briefly the following line, to-wit:

THEREFORE if first, The petition be not granted; or if, second, the Commissioners shall order a portion of the compensation and damages to be paid by the petitioners, and the petitioners fail to pay same by the time fixed by the Commissioners; then in either such case the said applicants will pay into the treasury of said County the COSTS AND EXPENSES incurred in the proceedings of such improvement.

ATTEST:

.....
.....
.....

Filed.....A. D. 19.....

St. Clairsville, Ohio,.....19.....

The Board of Commissioners of Belmont County, Ohio, met this day in.....session, present, and..... Commissioners, and, Auditor and Secretary of the Board, and it appearing thatand others, have filed a petition in the office of the Commissioners of the County, on the.....day of.....19..... for the..... of a public road, along the following route, to-wit: Beginning

the same was this day considered by the Commissioners, and it appearing that said petition is regular and in corformity to law, and that the said.....has filed herein a bond as required by law. It is ordered that the.....day of.....19....., at.....o'clock.....M., be fixed as a date to view the same, at which date they will meet at.....and go over the route of said proposed road.

They also fixed the.....day of.....19....., at.....o'clock.....M., as the date for final hearing at the office of the County Commissioners at which time it will be considered whether said improvement will be granted, and if granted, a time fixed for hearing claims for compensation and damages.

It is further ordered, that notice of the time and place of both such view and hearing be given by publication once a week for three consecutive weeks in the.....a newspaper published and having a general circulation in the County of Belmont.

Attest:

.....
County Auditor.

.....
.....
.....
Commissioners of Belmont County.

St. Clairsville, Ohio,.....19.....

The Board of Commissioners of Belmont County, Ohio, met this day in.....session,
present....., andCommissioners,
and, Auditor and Secretary of the Board and it appearing

St. Clairsville, Ohio,.....19.....

The Board of Commissioners of Belmont County, Ohio, met this day in.....session,
 present, and Commissioners
 and, Auditor and Secretary of the Board, and it appearing that
 in the matter of the.....of the public road, petitioned for by.....
and others, due and proper notice, proof of which is on file in this office,
 having been given of the time and place of meeting, to view road petitioned for by.....
and others, in the....., a newspaper of
 general circulation in said county required by law, and the former orders of this Board, the Commissioners on this
day of.....19....., met at the time and place in said notice designated and did view
 the route of said proposed road improvement, and considering such improvement to be of sufficient public importance,
 it is ordered that the County Surveyor make a plat and survey of the same and report to the Board in writing on or
 before the.....day of.....19....., the time set for the hearing, and shall set forth in
 said report his opinion either for or against the granting of such proposed improvement, accompanied with a statement
 of the estimated compensation and damages due each person, firm or corporation whose land is to be taken if the
 proposed improvement is established. Such report shall also state the width of said improvement, which shall not be
 less than thirty feet [REDACTED] and also recommend any changes in the improvement, which in his
 judgment, should be made.

Attest:

.....
 County Auditor.

 Commissioners.

SURVEYOR'S REPORT ON ROAD

Surveyor's Office, Belmont County,

To the Board of Commissioners of Belmont County, Ohio:

St. Clairsville, Ohio, *July 18* 19*55*

Pursuant to your order dated.....19....., I make my report to you as follows, in the
 matter of the.....of the public road petitioned for by.....
and others.

1. My opinion is.....
~~the granting of the improvement but with the following changes,~~
~~which in my judgment should be made, to-wit:~~

2. The width should be.....feet.....

3. Estimated compensation and damages, due each person, firm or corporation (with a * before the name of each
 minor or other person under disability), to-wit:

NAME	AMOUNT (Written Out)	AMOUNT (In Figures)
------	-------------------------	------------------------

My plat and survey is also attached hereto.

OVER

Respectfully submitted, *[Signature]*

VACATION

Township Road #419 (Griffith Road) in Wheeling Twp.

PETITIONED BY PITTSBURGH CONSOLIDATION COAL COMPANY AND F. LYLE MORGAN

Belmont Co., Ohio, Wheeling Twp., Sections 20 & 26, T. 8, R. 4

R. A. Baccabella County Engineer 1955


TIE-IN'S

Beginning at a point at the intersection of Township Road, herein petitioned for vacation, with State Highway No. 9, said point being located in the north west quarter of Section 20, Wheeling Township, (Twp. 8), Range 4, Belmont County, Ohio, and is referenced as being located the following course and distances from the Northwest corner of Section 20; From said reference point the North West Corner of Section 20 bears S. 2° 30' 10" W. 1411.00 feet along the West boundary of Section 20 to a point in the Section Line; thence at right angles to said section line S. 87° 29' 50" E. 236.82 feet to the place of Beginning. Stations, Bearings and Distances of the center line are listed below. Station #3 is located on the Western boundary of Section 20 and said point being located S. 2° 30' 10" W. 1441.78 feet from the North West corner of said section. Station 14 is at the south side of a bridge over Campbell's Run, and is the Western terminus of the Township Road herein petitioned for vacation, said station #14 is referenced as follows; From the south West corner of the North East Quarter of Section 26 (also is center of Section 26), North 2° 22' 30" E. 633.93 feet along the West boundary of the North East quarter of Section 26, South 87° 37' 30" East 756.38 feet to the Western terminus point.

The Township Road is situated in Sections 20 and 26, there being 239.10 feet (0.045 mile) in Section 20 and 2341.46 feet (0.444 mile) in Section 26 making a total length of 2580.56 feet (0.489 mile).

Vicinity


Description

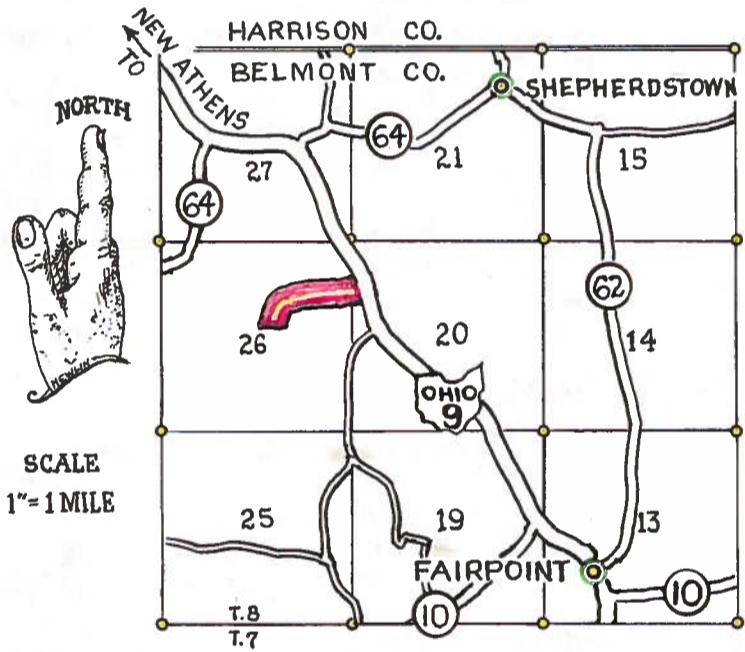

STATIONS	BEARINGS	DISTANCE
1 to 2	S. 83° 01' 10" W.	148.10 ft.
2 to 3	S. 88° 20' 20" W.	91.00 ft.
3 to 4	S. 88° 20' 20" W.	364.16 ft.
4 to 5	S. 89° 17' 00" W.	881.07 ft.
5 to 6	S. 84° 28' 20" W.	124.58 ft.
6 to 7	S. 77° 43' 20" W.	173.98 ft.
7 to 8	S. 67° 02' 10" W.	64.00 ft.
8 to 9	S. 51° 48' 00" W.	77.62 ft.
9 to 10	S. 37° 19' 30" W.	100.60 ft.
10 to 11	S. 3° 22' 00" W.	170.29 ft.
11 to 12	S. 6° 07' 00" W.	112.64 ft.
12 to 13	S. 15° 39' 40" W.	111.13 ft.
13 to 14	S. 19° 33' 30" W.	161.31 ft.

Plat

SCALE 1" = 528'

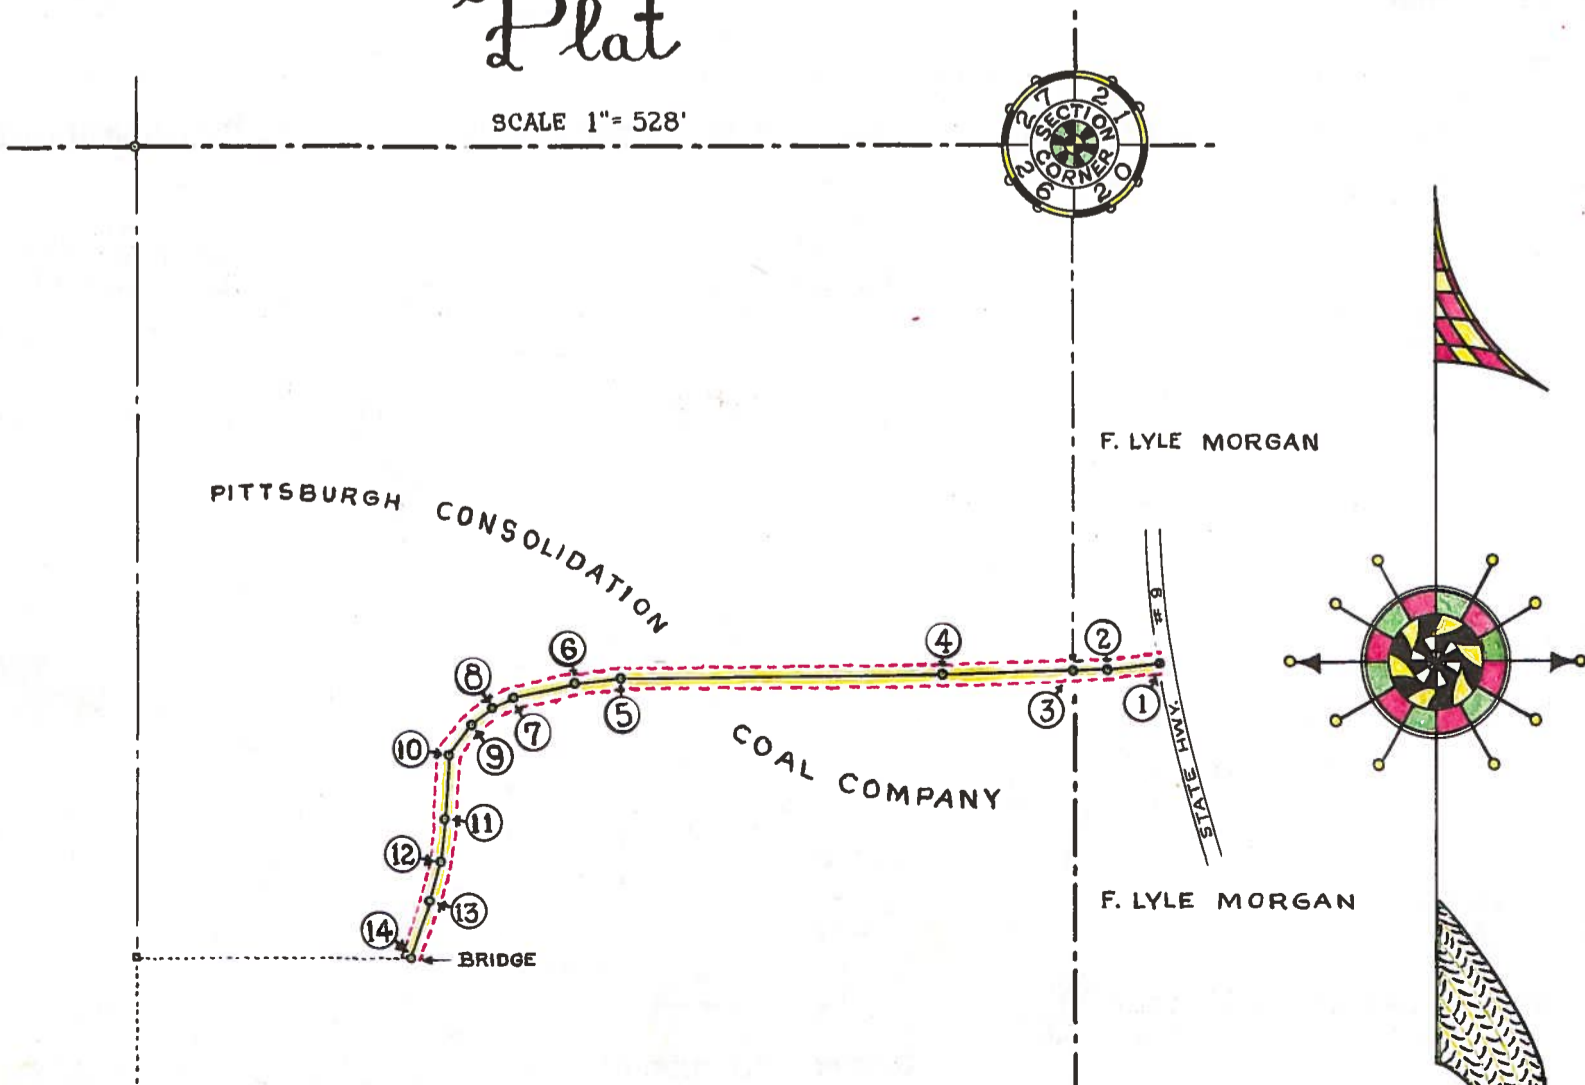

Plat of the of a public road in Township.
Range Township Section

St. Clairsville, Ohio, 19.....

The Board of Commissioners of Belmont County, Ohio, met this day in session,
present, and Commissioners
and, Auditor and Secretary of the Board, and it appearing that
in the matter of the of the public road petitioned for by
..... and others, the same came on to be heard for final hearing in the matter of granting
said improvement, on this day of 19....., and that notice thereof has been given
as provided by law, and the former orders made herein, and after having made a view of said proposed road improve-
ment, and having had the report of the Surveyor read, and heard the protests for and against the same, find that
said improvement will serve the public convenience and welfare and improvement is granted,
and the same is hereby ordered.....

and the day of 19....., at o'clock M., is fixed as the date for
hearing claims for compensation and damages.

And it is further ordered that the Auditor cause notice in writing to be given to the owners through or upon whose
lands said improvement is established, and this matter is adjourned to said date.

Attest:
.....
County Auditor
.....
Commissioners.

"Copy of Journal Entry of July 18, 1955"

In the Matter of Vacation of
a road in Wheeling Township,
petitioned for by Pittsburgh
Consolidation Coal Company
and F. Lyle Morgan.

Mr. Furbee moved the adoption of the following resolution:

WHEREAS, a petition has been filed by Pittsburgh Consolidation Coal Company and F. Lyle Morgan for
vacation of a portion of a township road in Wheeling Township, numbered 419, and described as follows:

(SEE DESCRIPTION)

WHEREAS, the Board finds that said road is wholly within the lands of the petitioners, is a dead
end road and no longer used by the public.

The Board is of the opinion that it will be for the public convenience and welfare to vacate said
road.

Therefore, said road is declared vacated, under authority of the provisions of Sec. 5553.04 of the
Revised Code.

Mr. Salvador seconded the resolution and upon roll call the vote resulted as follows:

Mr. West Yes
Mr. Furbee Yes
Mr. Salvador Yes

I hereby certify the foregoing to be a true copy of journal entry of July 18, 1955, as recorded
in Volume 36, page 386 of the County Commissioners' journal.

Clerk.

St. Clairsville, Ohio,19.....

The Board of Commissioners of Belmont County, Ohio, met this day in session,
present, and Commissioners
and, Auditor and Secretary of the Board, and it appearing that
in the matter of the of the public road petitioned for by
..... and others
having given notice in writing of intention to appeal from

it is ordered that the amount of appeal bond, the said
being, be fixed at \$ (no bond is required of) and upon the filing of such bond
the Auditor is to make a transcript of the procedure herein, and file the same in the Probate Court of this County.

Attest:

.....
County Auditor.

.....
.....
Commissioners.

In the Matter of the of a
Public Road, Improvement No.
Petitioned for by
..... and others.

AS TO FILING APPEAL BOND

..... appeals from an order of the County Commissioners of
Belmont County, made at the session, 19.....,
of said public road, and has this day filed appeal bond approved by County Auditor.

.....
County Auditor.

St. Clairsville, Ohio, 19.....

The Board of Commissioners of Belmont County, Ohio, met this day in.....session, present....., and..... Commissioners and....., Auditor and Secretary of the Board, and it appearing that in the matter of the.....of the public road, Improvement No.....petitioned for by.....and others, this day this cause came on for hearing in the matter of award of compensation and damages to adjoining landowners and the Commissioners find that notice of the time and place of this hearing has been given to all the owners of land taken for such improvement or abutting thereon, as provided by law, and the former orders herein. That after hearing all applications for compensation and damages filed herein, and considering all claims of minors and those under disabilities, in the judgment of the Commissioners there is awarded and due to the following persons the sums respectively opposite their names.

.....	Compensation	\$.....	Damages	\$.....
.....	Compensation	\$.....	Damages	\$.....
The Commissioners further find and are of the opinion that said improvement is.....of sufficient importance to the public for all of the Compensation and Damages to be paid from the County Treasury.

.....
.....
.....
.....
.....
.....
.....
.....

It is further ordered that a record of the proceedings and the plat and survey be entered upon the road records of this County.

It is futher ordered that upon the compensation and award being paid to the owners as above herein ordered, that the public road described as follows:

.....
.....
.....
.....
.....
.....
.....
.....
.....
.....

be
.....
.....
.....
Attest:

