

ROAD PETITION

For the *Establishment* of a Road in *Pease* Township,
Improvement No. *587* Petitioned for by *L. A. Darrah* and Others

TO THE BOARD OF COMMISSIONERS OF BELMONT COUNTY, OHIO:

The undersigned petitioners resident freeholders of said County, residing in the vicinity of the proposed improvement hereinafter described, respectfully represent that the public convenience requires the *Establishment* of a Public Road on the line hereinafter described and pray that you will institute and order the proper proceedings for said improvement, to-wit: Beginning *at a point in the west side of State Route No. 647, which point is located in which is commonly known as "Horse Shoe Bend" on said Road and is approximately 730 feet from the West Corporation line of the City of Martins Ferry, Ohio, thence in a westerly direction through and along the north boundary line of the lands owned by Robert R., William & George Holmes, and continuing in a westerly direction through the lands of Ethel Darrah Linton (nee Lillian E. Darrah) and Lawrence A. Darrah, by the best grade to a point in State Route No. 647, which point being west of what is commonly known as "Deep Cut," situated in Pease Township, Belmont County, Ohio.*

Commissioners Journal Vol. 37 Pg. 10

Dated this *6th* day of *May* A. D. 19 *56*

PETITIONER'S NAMES	PETITIONER'S NAMES	PETITIONER'S NAMES
<i>L. R. Darrah</i>	<i>Earl L. Kuckuck</i>	<i>Russell DeVault</i>
<i>E. D. Linton</i>	<i>Ross Robert Holmes</i>	<i>Herman DeVault</i>
<i>Mary E. Moynihan</i>	<i>Albert W. Lash</i>	<i>Mike McKaye</i>
<i>H. R. Linton</i>	<i>Melvin J. Westlake</i>	<i>Rupert Dennis</i>
<i>George E. Holmes</i>	<i>Paul Richmond</i>	<i>Leo E. Craver</i>
<i>Ross Holmes</i>	<i>William Walters</i>	<i>Edna E. Craver</i>
<i>William E. Holmes</i>	<i>Robert Shrodes</i>	<i>Charles Long</i>
<i>Paul C. Pollock</i>	<i>Earl R. Barr</i>	<i>Hayward C. Long Jr.</i>
<i>Stanley P. Goff Sr.</i>	<i>Nina Lee Barr</i>	<i>J. Mear</i>

KNOW ALL MEN BY THESE PRESENTS:

That we, and
are held and firmly bound unto the State of Ohio, for the use of Belmont County, in the penal sum of.....
..... Dollars, to the payment of
which well and truly to be made, we do hereby jointly and severally bind ourselves, our heirs, executors and admin-
istrators.

Signed by us and dated at.....Ohio, this.....day of
..... A. D. 19.....

The conditions of the above obligation are such, that WHEREAS, application has been made by.....
.....and others to the Board of Commissioners of the said
Belmont County, for the.....of a public road, on briefly the following line, to-wit:

THEREFORE if first, The petition be not granted; or if, second, the Commissioners shall order a portion of the
compensation and damages to be paid by the petitioners, and the petitioners fail to pay same by the time fixed by the
Commissioners; then in either such case the said applicants will pay into the treasury of said County the COSTS AND
EXPENSES incurred in the proceedings of such improvement.

ATTEST:

.....
.....
.....

Filed..... A. D. 19.....

St. Clairsville, Ohio, June 13⁶ 1956

The Board of Commissioners of Belmont County, Ohio, met this day in Regular session, present Furbee, Salvador, and West Commissioners, and Geneva Beck (Clerk), [redacted] and Secretary of the Board, and it appearing that L. A. Darrah and others, have filed a petition in the office of the Commissioners of the County, on the 6th day of May 1956 for the Establishment of a public road, along the following route, to-wit: Beginning

see page preceding
Commissioners Journal Vol. 37 Page 10

the same was this day considered by the Commissioners, and it appearing that said petition is regular and in corformity to law, and that the said L. A. Darrah has filed herein a bond as required by law. It is ordered that the 13th day of June 1956, at 3:00 o'clock P.^{ost} M., be fixed as a date to view the same, at which date they will meet at The Beginning Point and go over the route of said proposed road.

They also fixed the 27th day of June 1956, at 11 o'clock A.^{ost} M., as the date for final hearing at the office of the County Commissioners at which time it will be considered whether said improvement will be granted, and if granted, a time fixed for hearing claims for compensation and damages.

It is further ordered, that notice of the time and place of both such view and hearing be given by publication once a week for three consecutive weeks in the Times Leader - M.F.O. a newspaper published and having a general circulation in the County of Belmont.

Attest: Geneva Beck (Clerk) County [redacted]
Salvador
Furbee
West
Commissioners of Belmont County.

Note.
View Postponed June 13, 1956 Furbee, Salvador & West Comm. Jr. 37 Pg. 24
View Had. June 18, 1956 Furbee, Salvador & West Comm Jr. 37 Pg. 32

St. Clairsville, Ohio,.....19.....

The Board of Commissioners of Belmont County, Ohio, met this day in.....session,
present....., and.....Commissioners,
and....., Auditor and Secretary of the Board and it appearing

Commissioners Journal 37 Pg 42

St. Clairsville, Ohio, June 27 1956

The Board of Commissioners of Belmont County, Ohio, met this day in Regular session, present Salvador, Furbee, and West Commissioners and Geneva Beck (Clerk), ~~_____~~ and Secretary of the Board, and it appearing that in the matter of the Establish of the public road, petitioned for by L. A. Darrah and others, due and proper notice, proof of which is on file in this office, having been given of the time and place of meeting, to view road petitioned for by L. A. Darrah and others, in the Times - Leader Martins Ferry, O. a newspaper of general circulation in said county required by law, and the former orders of this Board, the Commissioners on this 18th day of June 1956, met at the time and place in said notice designated and did view the route of said proposed road improvement, and considering such improvement to be of sufficient public importance, it is ordered that the County Surveyor make a plat and survey of the same and report to the Board in writing on or before the 21 day of Jan. 1957, the time set for the hearing, and shall set forth in said report his opinion either for or against the granting of such proposed improvement, accompanied with a statement of the estimated compensation and damages due each person, firm or corporation whose land is to be taken if the proposed improvement is established. Such report shall also state the width of said improvement, which shall not be less than thirty feet ~~_____~~ and also recommend any changes in the improvement, which in his judgment, should be made.

Attest:

Geneva Beck (Clerk)
County ~~_____~~

Furbee
Salvador
~~_____~~ West
Commissioners.

SURVEYOR'S REPORT ON ROAD

Surveyor's Office, Belmont County,

To the Board of Commissioners of Belmont County, Ohio:

St. Clairsville, Ohio, 19_____

Pursuant to your order dated June 27 1956, I make my report to you as follows, in the matter of the ^{Establishment} L. A. Darrah of the public road petitioned for by L. A. Darrah and others.

1. My opinion is that the Establish be granted ~~_____~~
2. The width should be 60 feet.
3. Estimated compensation and damages, due each person, firm or corporation (with a * before the name of each minor or other person under disability), to-wit:

NAME

AMOUNT
(Written Out)

AMOUNT
(In Figures)

See Attached Plan

Comm. Jr. 37 Pg. 42
" " 37 Pg. 207
" " 37 Pg. 227

My plat and survey is also attached hereto.

Respectfully submitted,

PETITION NO. 587
ESTABLISHMENT OF THE
L. A. DARRAH ROAD




PEASE TOWNSHIP
 BEGINNING AT A POINT ON S.R. #647 AT THE HORSE SHOE BEND
 ENDING ON S.R. #647 NEAR DEEP CUT
 LENGTH 3737.85' = 0.708 MILE R/W 60'; 30' EACH SIDE CENTERLINE
 RICHARD J. BOCCABELLA
 BELMONT COUNTY, OHIO
 COUNTY ENGINEER
 JANUARY, 1957

SECTIONS 24 & 30, T.3, R.2

SCALE IN FEET
 0 50 100 200 300

APPROVED BY
 Co. Engineer - *R. J. Boccabella*
 Co. Comm. - *Wm. J. ...*
 Co. Comm. - *...*
 Co. Comm. - *...*
 This 24th day of April 1957

NOTE BOOKS 274 & 275

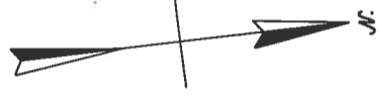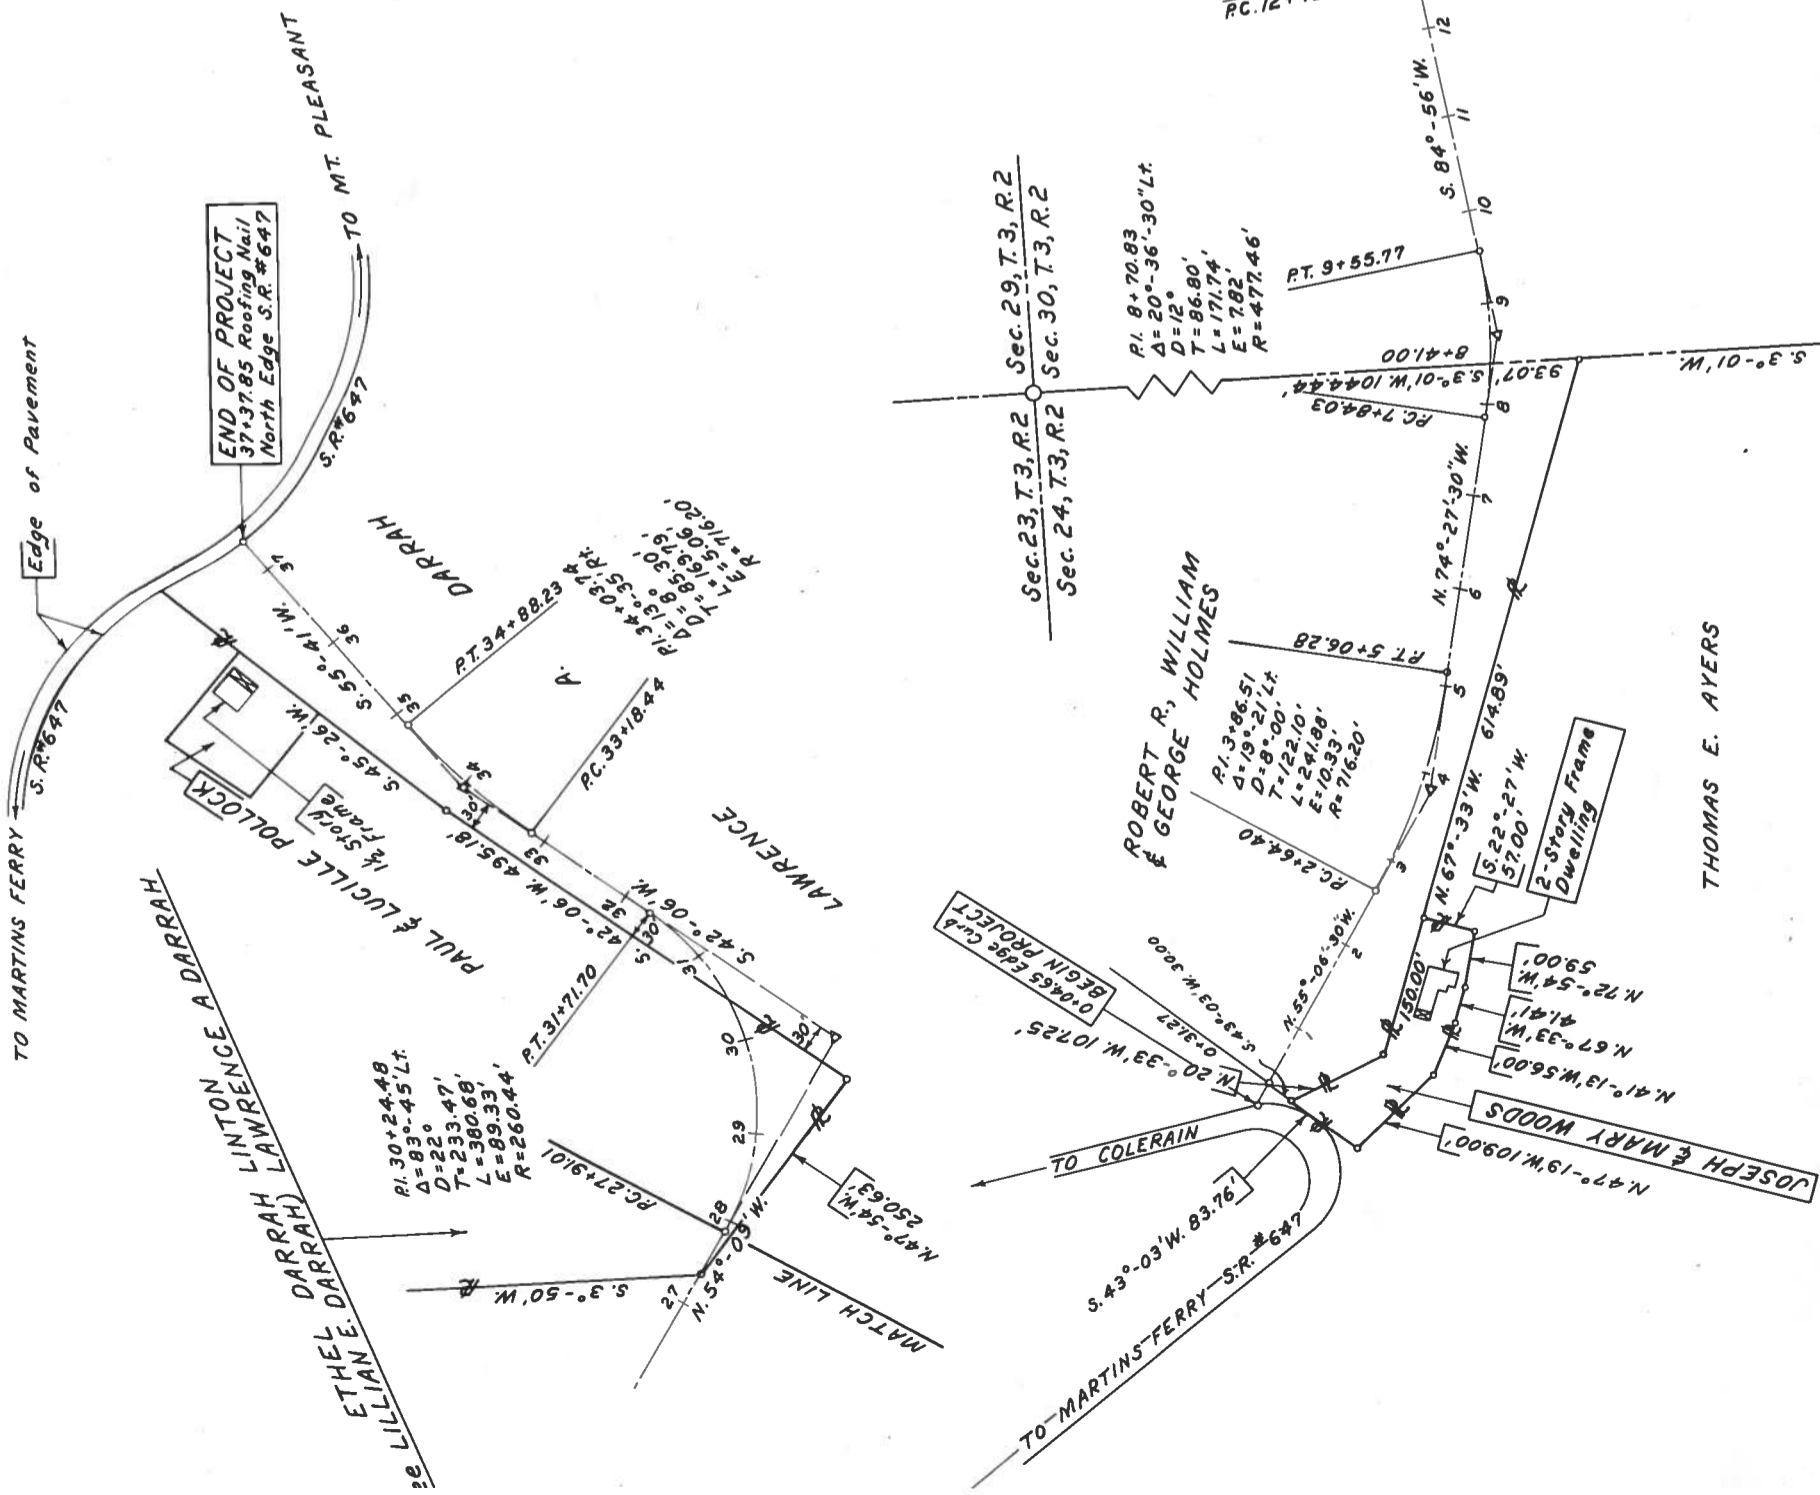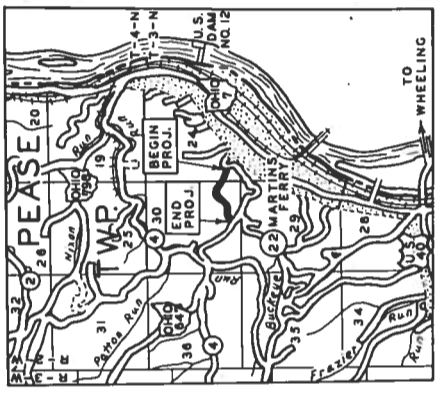


PETITION NO. 587
ESTABLISHMENT OF THE
L. A. DARRAH ROAD

SECTIONS 24 & 30, T.3, R.2 PEASE TOWNSHIP
 BEGINNING AT A POINT ON S.R.#647 AT THE HORSE SHOE BEND
 ENDING ON S.R.#647 NEAR DEEP CUT
 LENGTH 3737.85'=0.708 MILE R/W 60'; 30' EACH SIDE CENTERLINE
 RICHARD J. BOCCABELLA COUNTY ENGINEER
 BELMONT COUNTY, OHIO
 JANUARY, 1957


SCALE IN FEET
 0 50 100 200 300

APPROVED BY
 Co. Engineer *Richard J. Boccabella*
 Co. Comm. *William G. Kelly*
 Co. Comm. *John J. ...*
 Co. Comm. *William G. Kelly*
 This 24th day of April 1957

NOTE BOOKS 274 & 275

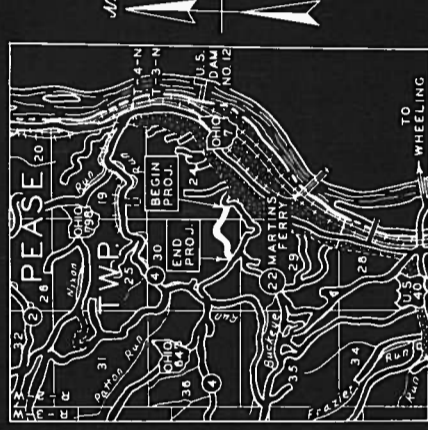

LOCATION PLAN
 SCALE OF MILES
 0 1 2 3

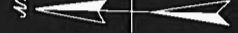



Plat of the Establishment of a public road in Pease Township.
Range 2 Township 3 Section 24 & 30

St. Clairsville, Ohio, Feb. 2 1957

The Board of Commissioners of Belmont County, Ohio, met this day in Regular session,
present Furbee, Salvador, and Dorsey Commissioners
and Geneva Beck (Clerk), ~~Secretary~~ and Secretary of the Board, and it appearing that
in the matter of the Establishment of the public road petitioned for by L. A. Darrab
and others, the same came on to be heard for final hearing in the matter of granting
said improvement, on this ~~2nd~~^{3rd} day of April 1957, and that notice thereof has been given
as provided by law, and the former orders made herein, and after having made a view of said proposed road improve-
ment, and having had the report of the Surveyor read, and heard the protests for and against the same, find that
said improvement will serve the public convenience and welfare and improvement is granted,
and the same is hereby ordered

and the 24th day of April 1957, at 10 o'clock A M., is fixed as the date for
hearing claims for compensation and damages.

And it is further ordered that the Auditor cause notice in writing to be given to the owners through or upon whose
lands said improvement is established, and this matter is adjourned to said date.

Attest:

Geneva Beck (Clerk)
County ~~Belmont~~

Furbee
Salvador
Dorsey
Commissioners.

Comm. Jr. 37 Pg. 244
37 " 257

St. Clairsville, Ohio,.....19.....

The Board of Commissioners of Belmont County, Ohio, met this day in.....session,
present....., and Commissioners
and, Auditor and Secretary of the Board, and it appearing that
in the matter of the.....of the public road petitioned for by.....
..... and others
having given notice in writing of.....intention to appeal from

it is ordered that the amount of.....appeal bond, the said
being....., be fixed at \$.....(no bond is required of) and upon the filing of such bond
the Auditor is to make a transcript of the procedure herein, and file the same in the Probate Court of this County.

Attest:
.....
County Auditor.
.....
Commissioners.

In the Matter of the.....of a
Public Road, Improvement No.....
Petitioned for by
..... and others.

AS TO FILING APPEAL BOND

.....appeals from an order of the County Commissioners of
Belmont County, made at the.....session, 19.....,
of said public road, and has this day filed.....appeal bond approved by County Auditor.

.....
County Auditor.

St. Clairsville, Ohio, April 24 19 57

The Board of Commissioners of Belmont County, Ohio, met this day in Regular session, present Furbee, Salvador, and Dorsey Commissioners and Geneva Beck (Clerk), ~~Assistant~~ and Secretary of the Board, and it appearing that in the matter of the Establishment of the public road, Improvement No. 587 petitioned for by L. A. Darrah and others, this day this cause came on for hearing in the matter of award of compensation and damages to adjoining landowners and the Commissioners find that notice of the time and place of this hearing has been given to all the owners of land taken for such improvement or abutting thereon, as provided by law, and the former orders herein. That after hearing all applications for compensation and damages filed herein, and considering all claims of minors and those under disabilities, in the judgment of the Commissioners there is awarded and due to the following persons the sums respectively opposite their names.

.....	Compensation	\$.....	Damages	\$.....
.....	Compensation	\$.....	Damages	\$.....
<u>NONE</u>	Compensation	\$ <u>NONE</u>	Damages	\$ <u>NONE</u>
.....	Compensation	\$.....	Damages	\$.....
.....	Compensation	\$.....	Damages	\$.....
.....	Compensation	\$.....	Damages	\$.....

The Commissioners further find and are of the opinion that said improvement is.....of sufficient importance to the public for all of the Compensation and Damages to be paid from the County Treasury.

.....

It is further ordered that a record of the proceedings and the plat and survey be entered upon the road records of this County.

It is futher ordered that upon the compensation and award being paid to the owners as above herein ordered, that the public road described as follows:

.....

be Establishment Granted Comm. Jr. 37 Pg. 269

Attest: Geneva Beck Furbee Salvador

[The main body of the page contains extremely faint, illegible text, likely bleed-through from the reverse side of the paper. The text is arranged in several paragraphs and is separated by a vertical line on the right side.]

