

ROAD PETITION

For the Establishment of a Road in Colerain Township,
 Improvement No. 593 Petitioned for by W. A. Negus and Others

TO THE BOARD OF COMMISSIONERS OF BELMONT COUNTY, OHIO:

The undersigned petitioners resident freeholders of said County, residing in the vicinity of the proposed improvement hereinafter described, respectfully represent that the public convenience requires the Establishment of a Public Road on the line hereinafter described and pray that you will institute and order the proper proceedings for said improvement, to-wit: Beginning at a point in U.S. Route No. 250, which point bears S. 51°-42'-30" E. 235 Ft. more or less from the intersection of the centerline of said U.S. Route No. 250 and the centerline of County Highway No. 12 (Known as the Mercer Road): Thence leaving U.S. Route No. 250 and along the centerline of the proposed 40 Ft. Road N. 59°-49'-15" E. 215 Feet more or less; thence along the centerline of the proposed road N. 84°-57'-20" E. 1660 Feet more or less to the centerline of Section 21, T. 7, R. 3 of Colerain Twp. Thence with the section line S. 1°-13'-40" W. to U.S. Highway #250 said proposed road to be known as Lakeview Drive.

Commissioners Journal Vol. 37 Pg. 301

Dated this 10 day of June A. D. 19 57

PETITIONER'S NAMES	PETITIONER'S NAMES	PETITIONER'S NAMES
Hobart M. Heath	Ray Reppart	
Ernest E. Nash	Alex Primovic	
Millard Donley	Robert L. Finney	
Ray Ostrosky	Jessie Negus	
Robert F. Och	W. A. Negus	
Walter Evanczyk		
John Sohibe		
Edward Sambuco		

KNOW ALL MEN BY THESE PRESENTS:

That we, and
are held and firmly bound unto the State of Ohio, for the use of Belmont County, in the penal sum of
..... Dollars, to the payment of
which well and truly to be made, we do hereby jointly and severally bind ourselves, our heirs, executors and admin-
istrators.

Signed by us and dated at Ohio, this day of
..... A. D. 19.....

The conditions of the above obligation are such, that WHEREAS, application has been made by
..... and others to the Board of Commissioners of the said
Belmont County, for the of a public road, on briefly the following line, to-wit:

THEREFORE if first, The petition be not granted; or if, second, the Commissioners shall order a portion of the
compensation and damages to be paid by the petitioners, and the petitioners fail to pay same by the time fixed by the
Commissioners; then in either such case the said applicants will pay into the treasury of said County the COSTS AND
EXPENSES incurred in the proceedings of such improvement.

ATTEST:

.....
.....
.....

Filed A. D. 19.....

St. Clairsville, Ohio, June 10 1957

The Board of Commissioners of Belmont County, Ohio, met this day in Regular session, present Furbee, Salvador, and Dorsey Commissioners, and Geneva Beck (Clerk), [redacted] and Secretary of the Board, and it appearing that W. A. Negus and others, have filed a petition in the office of the Commissioners of the County, on the 10 day of June 1957 for the Establishment of a public road, along the following route, to-wit: Beginning

See Preceding Page
Commissioners Journal Vol. 37 Pg. 301

the same was this day considered by the Commissioners, and it appearing that said petition is regular and in conformity to law, and that the said W. A. Negus has filed herein a bond as required by law. It is ordered that the 26th day of June 1957, at 2:00 o'clock P.M., be fixed as a date to view the same, at which date they will meet at the beginning Point and go over the route of said proposed road.

They also fixed the 5th day of July 1957, at 11 o'clock A.M., as the date for final hearing at the office of the County Commissioners at which time it will be considered whether said improvement will be granted, and if granted, a time fixed for hearing claims for compensation and damages.

It is further ordered, that notice of the time and place of both such view and hearing be given by publication once a week for three consecutive weeks in the Times Leader - Martins Ferry, Ohio a newspaper published and having a general circulation in the County of Belmont.

Attest: Geneva Beck County Clerk
Furbee Salvador Dorsey Commissioners of Belmont County.

St. Clairsville, Ohio,.....19.....

The Board of Commissioners of Belmont County, Ohio, met this day in.....session,
present....., andCommissioners,
and, Auditor and Secretary of the Board and it appearing

Commissioners Journal Vol. 37 Pg. 318-319

St. Clairsville, Ohio, June 26 1957

The Board of Commissioners of Belmont County, Ohio, met this day in Regular session, present Furbee, Dorsey, and _____ Commissioners and Geneva Beck (Clerk), _____ and Secretary of the Board, and it appearing that in the matter of the Establishment of the public road, petitioned for by W. A. Negus and others, due and proper notice, proof of which is on file in this office, having been given of the time and place of meeting, to view road petitioned for by W. A. Negus and others, in the Times Leader - Martins Ferry, Ohio, a newspaper of general circulation in said county required by law, and the former orders of this Board, the Commissioners on this 26th day of June 1957, met at the time and place in said notice designated and did view the route of said proposed road improvement, and considering such improvement to be of sufficient public importance, it is ordered that the County Surveyor make a plat and survey of the same and report to the Board in writing on or before the 26th day of June 1957, the time set for the hearing, and shall set forth in said report his opinion either for or against the granting of such proposed improvement, accompanied with a statement of the estimated compensation and damages due each person, firm or corporation whose land is to be taken if the proposed improvement is established. Such report shall also state the width of said improvement, which shall not be less than thirty feet _____ and also recommend any changes in the improvement, which in his judgment, should be made.

Attest:

Geneva Beck

County A.

Furbee

Salvador

Dorsey

Commissioners.

SURVEYOR'S REPORT ON ROAD

Surveyor's Office, Belmont County,

To the Board of Commissioners of Belmont County, Ohio:

St. Clairsville, Ohio, Jan. 20 1958

Pursuant to your order dated July 8 1957, I make my report to you as follows, in the matter of the Establishment of the public road petitioned for by W. A. Negus and others.

1. My opinion is that the improvement or establishment be granted ~~judgment should be made, to-wit:~~

2. The width should be 40 feet.

3. Estimated compensation and damages, due each person, firm or corporation (with a * before the name of each minor or other person under disability), to-wit:

NAME

AMOUNT
(Written Out)

AMOUNT
(In Figures)


See attached Plat

Commissioners Journal Vol. 37 Pg. 468


My plat and survey is also attached hereto.

Respectfully submitted, M R

NOTE:
 F.M. -- FIELD MEASUREMENT
 R.N. -- ROOFING NAIL

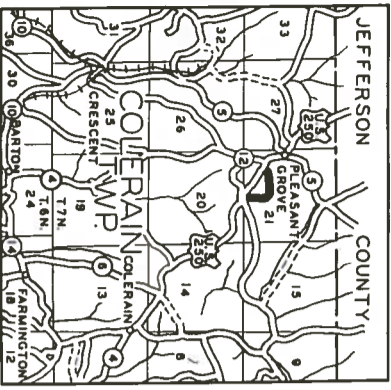

0 0.5 1 2 3
 SCALE MILES
 3341.78 FT. OR 0.63 MILE

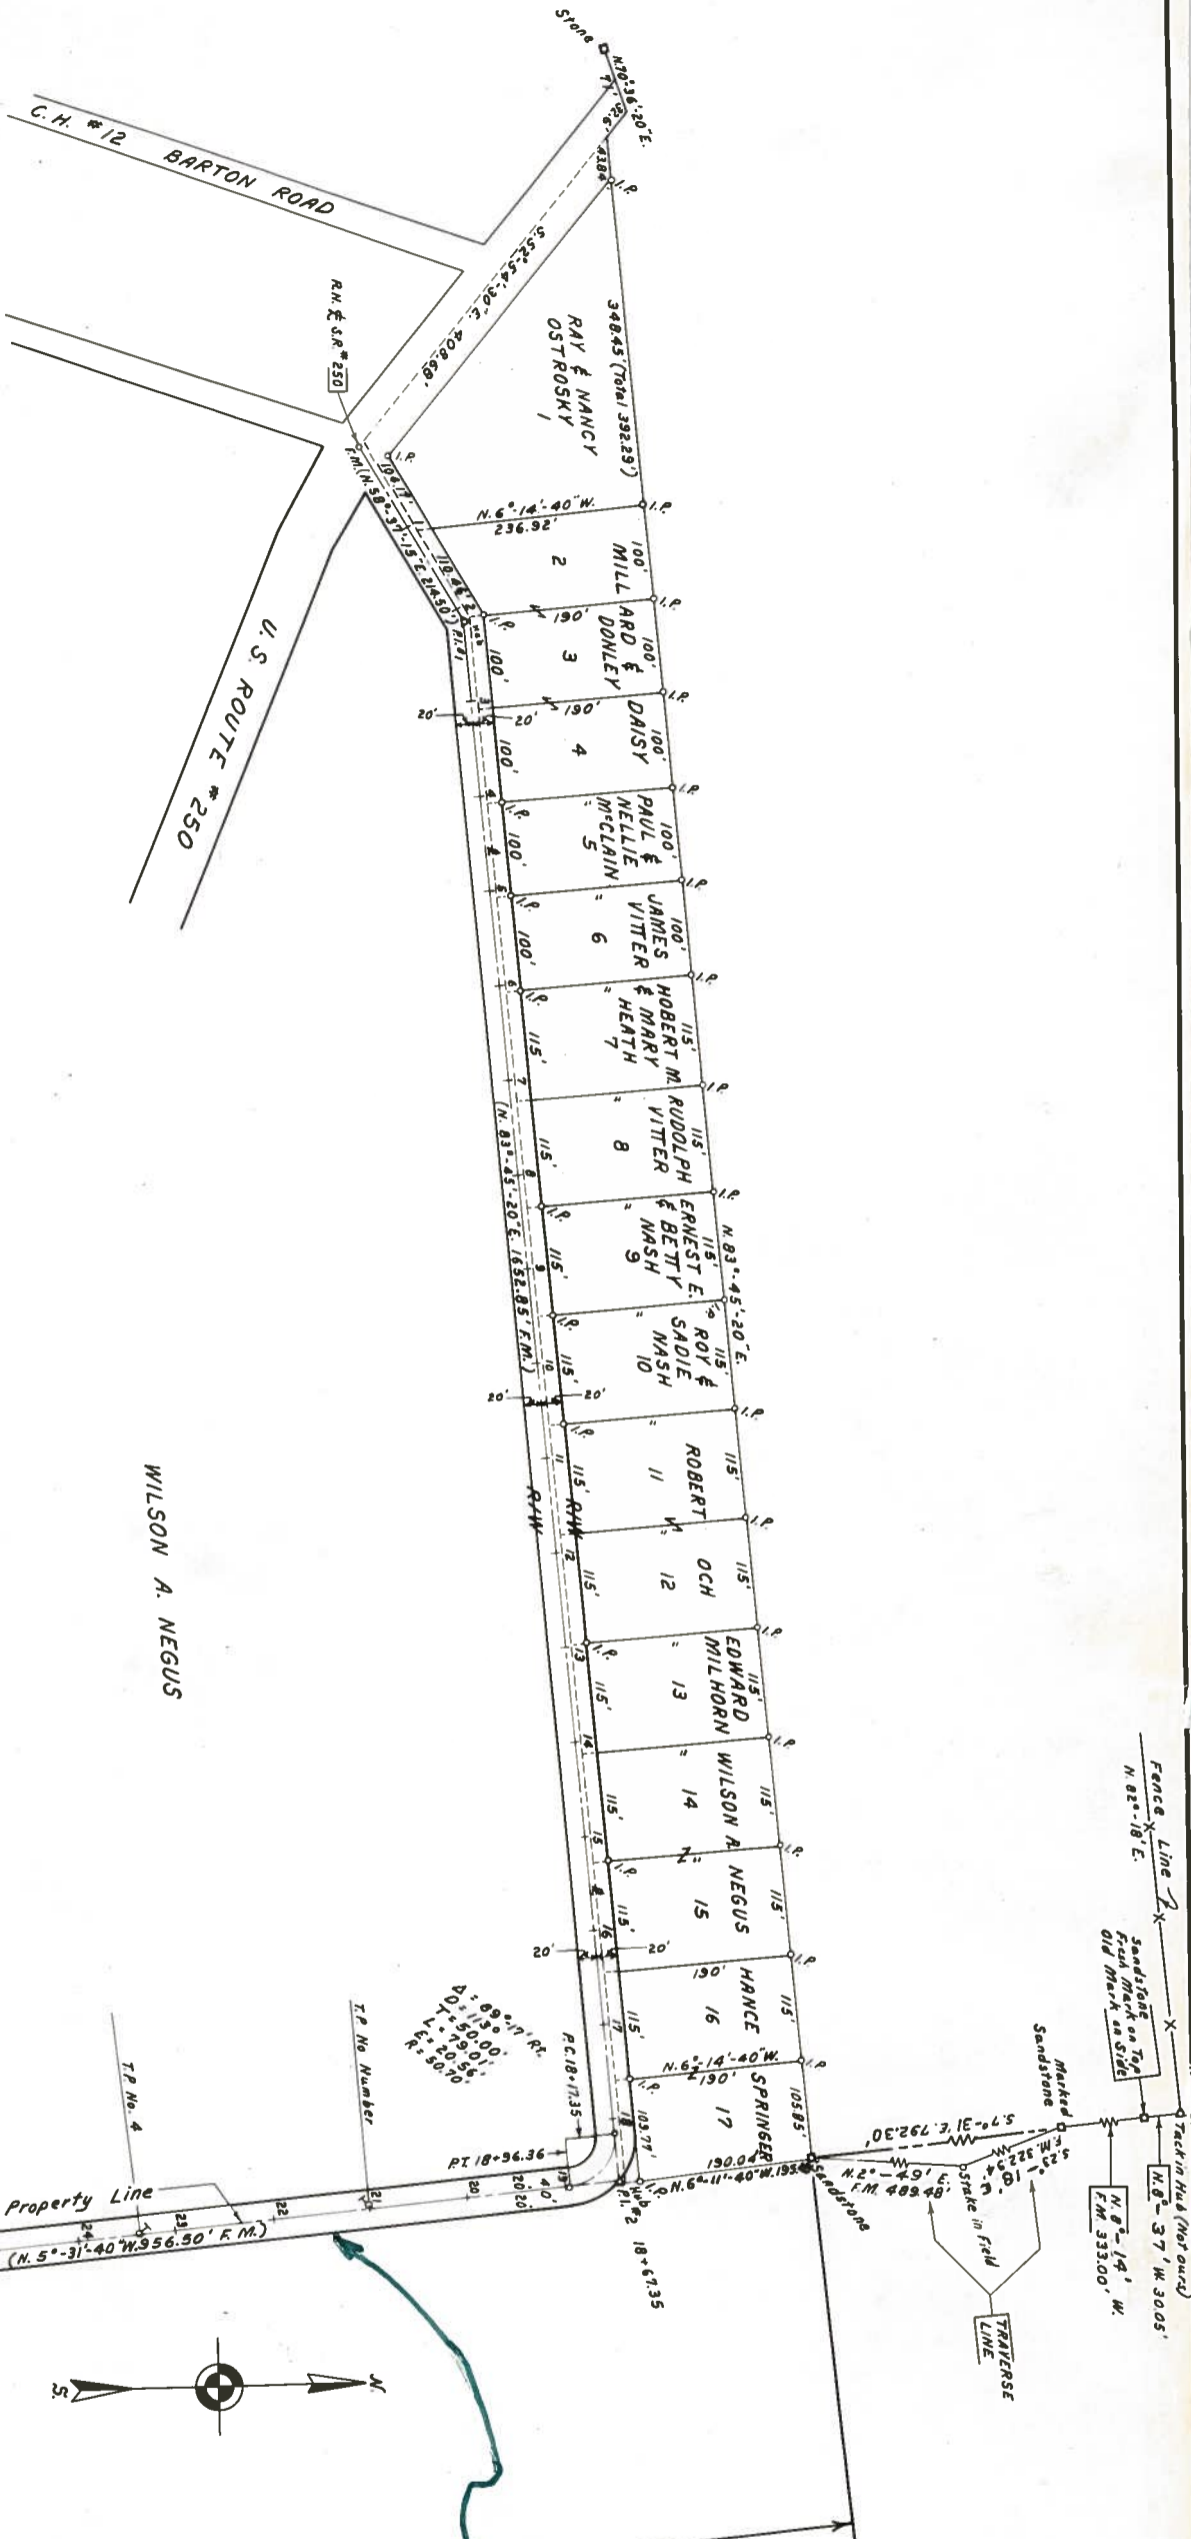


PETITION NO. 593
 PLAN SHOWING
LAKEVIEW DRIVE
 IN

COLERAIN TWP SECS. 20 & 21, T.7, R.3
 BELMONT COUNTY, OHIO
 RICHARD J. BOCCABELLA COUNTY ENGINEER
 NOTE BOOK NO. 279
 DECEMBER 1957

40' RIGHT OF WAY

Scale in Feet
 0 100 200 300 400

APPROVED BY
 Co. Engineer
 Co. Comm.
 Co. Comm.
 of January 1958

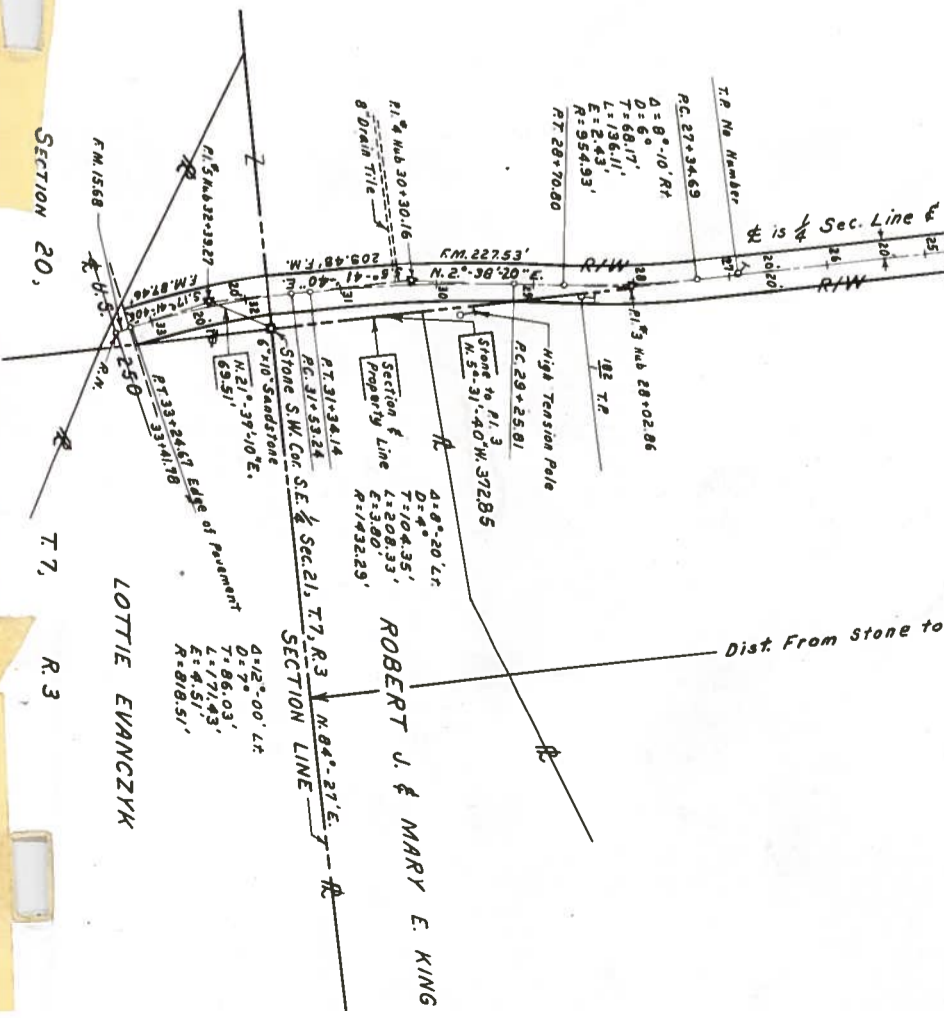


See Road Book 13 P.
 For vac. of Part of
 Drive

ROBERT L. & LUCILE H. FINNEY

ROBERT J. & MARY E. KING

LOTTIE EVANZYK

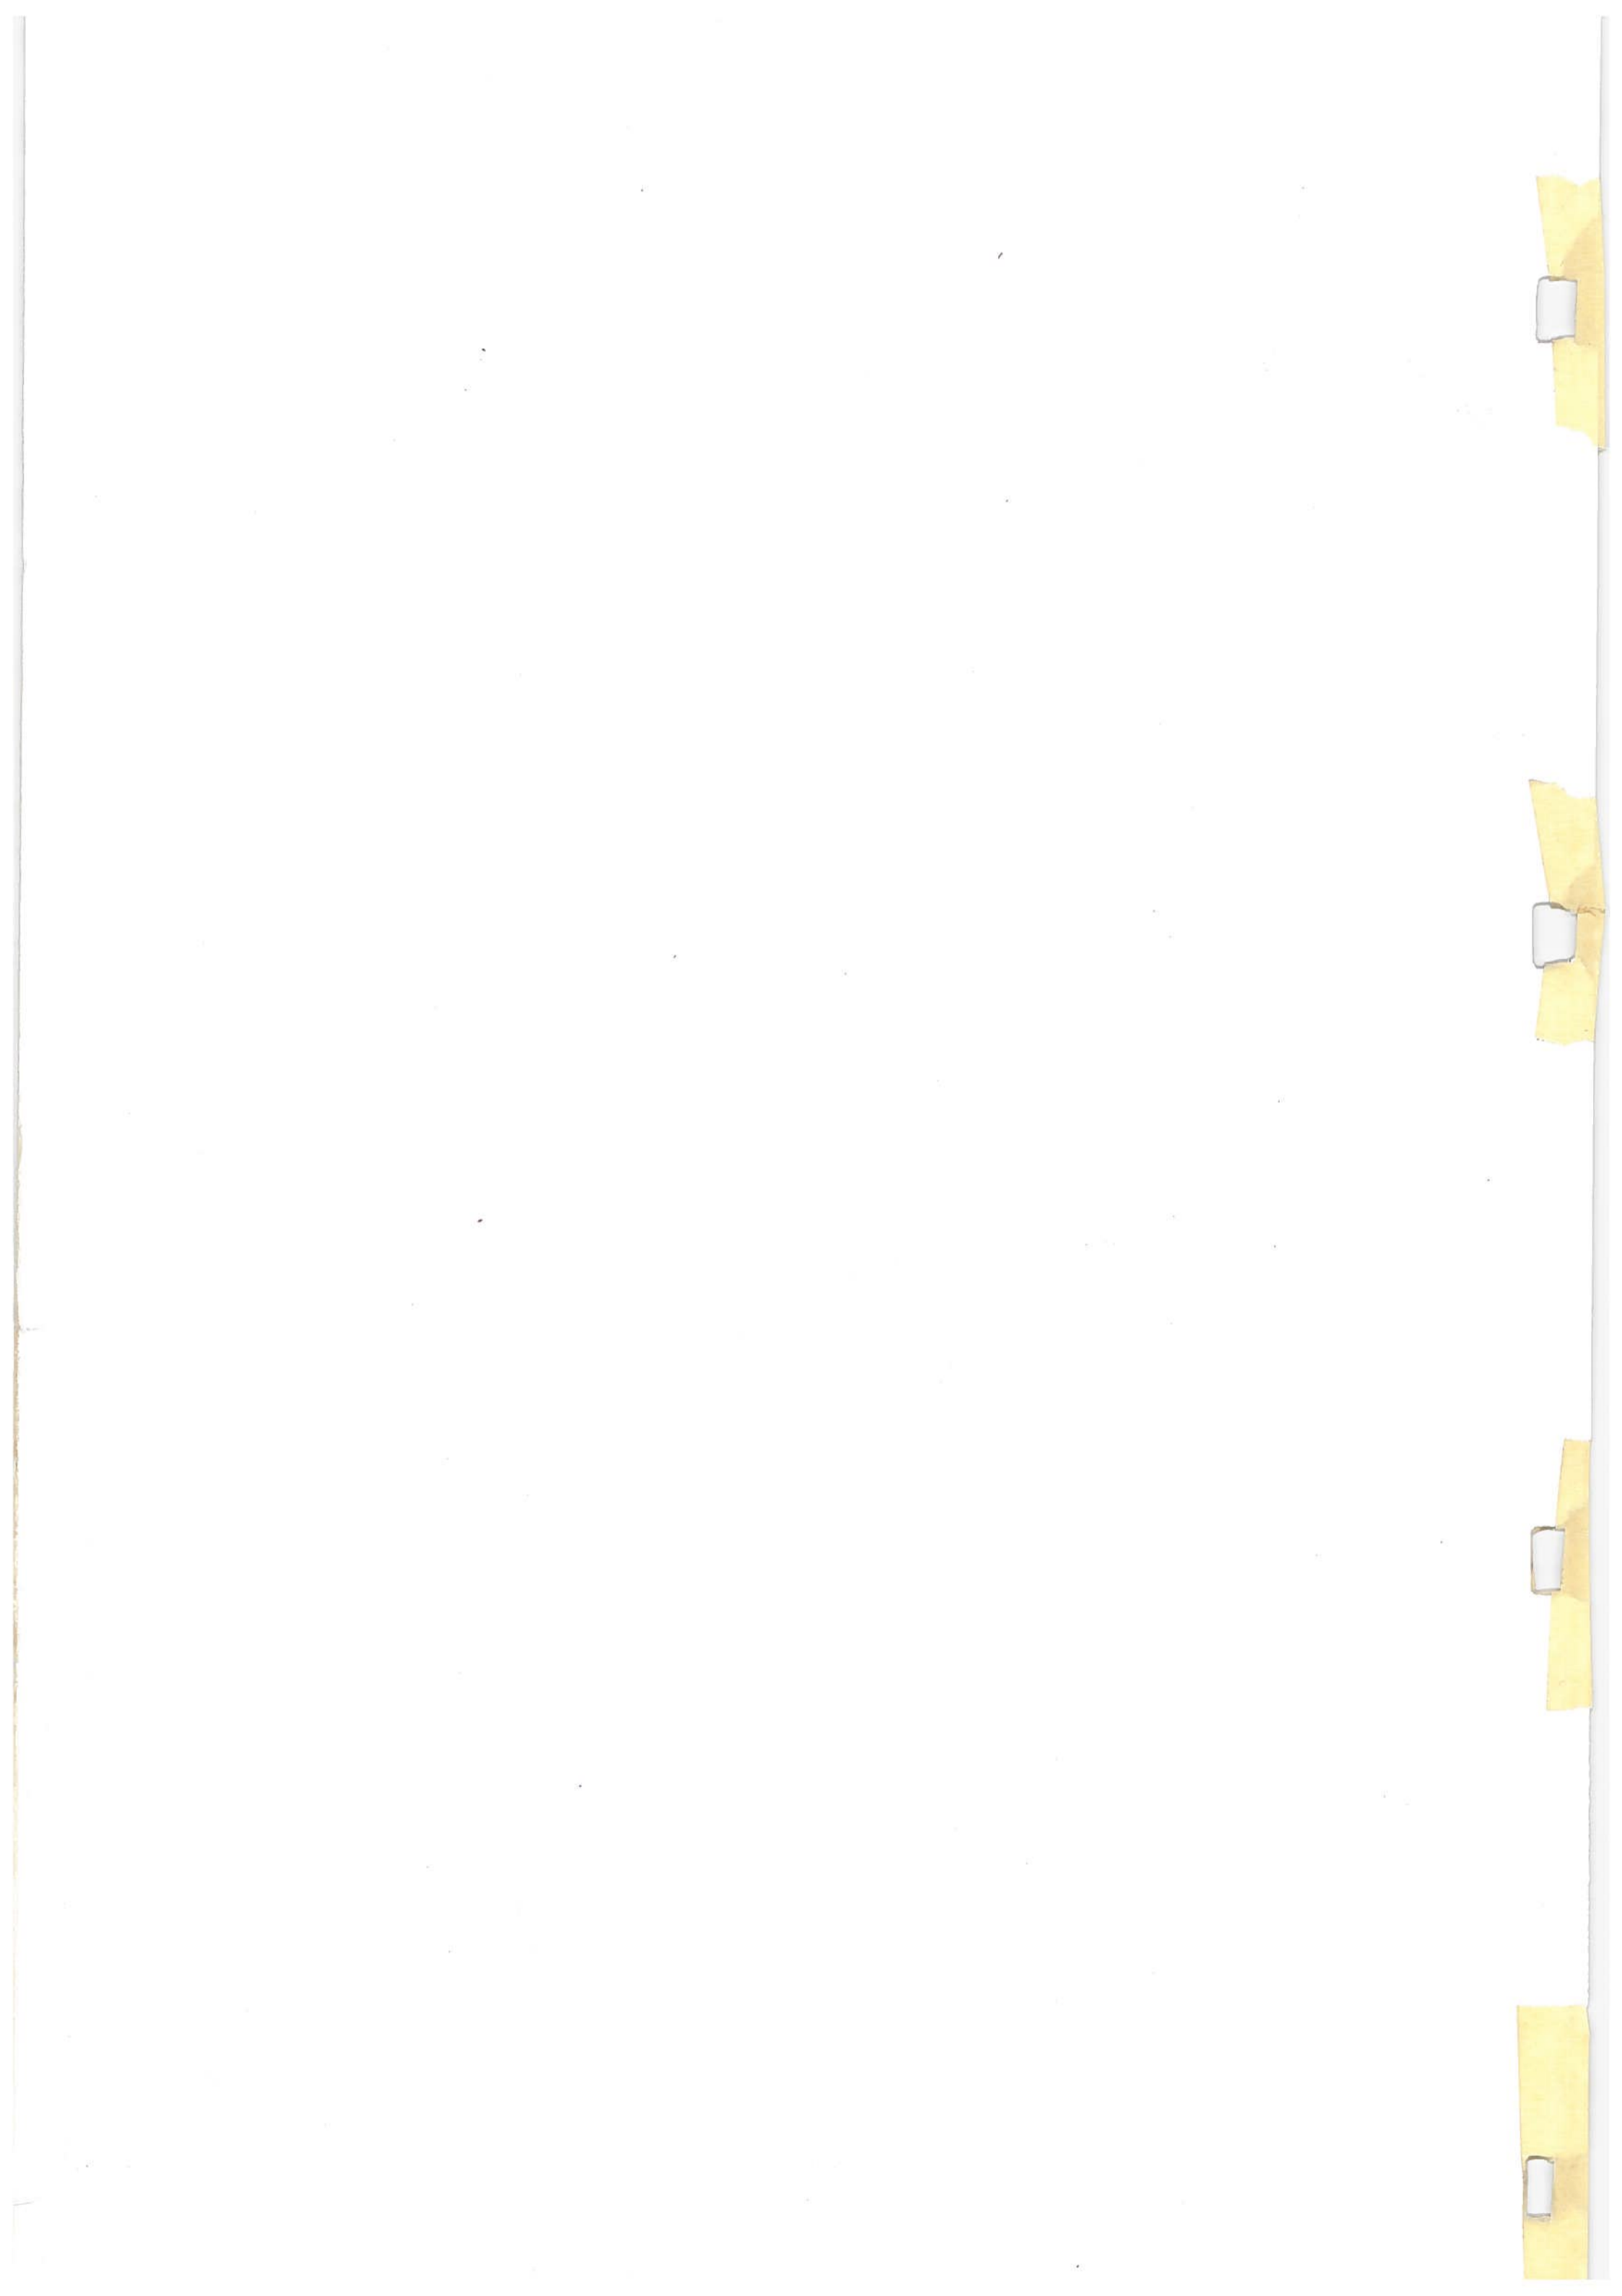

Plat of the Establishment of a public road in Calerain Township.
Range 3 Township 7 Section 20 #21

St. Clairsville, Ohio, Jan 20 1958

The Board of Commissioners of Belmont County, Ohio, met this day in Regular session,
present Dorsey, Furbee, and Salvador Commissioners
and Geneva Beck (Clerk), ~~Secretary~~ and Secretary of the Board, and it appearing that
in the matter of the Establishment of the public road petitioned for by W. A. Negus
and others, the same came on to be heard for final hearing in the matter of granting
said improvement, on this 20th day of Jan. 1958, and that notice thereof has been given
as provided by law, and the former orders made herein, and after having made a view of said proposed road improve-
ment, and having had the report of the Surveyor read, and heard the protests for and against the same, find that
said improvement will serve the public convenience and welfare and improvement is granted,
and the same is hereby ordered.

and the 10th day of Feb. 1958, at 11 o'clock AM M., is fixed as the date for
hearing claims for compensation and damages.

And it is further ordered that the Auditor cause notice in writing to be given to the owners through or upon whose
lands said improvement is established, and this matter is adjourned to said date.

Attest:
Geneva Beck (Clerk)
County ~~Belmont~~

Dorsey
~~Salvador~~ Furbee
Salvador
Commissioners.

Commissioners Journal Vol. 37 Pg 488

St. Clairsville, Ohio, 19.....

The Board of Commissioners of Belmont County, Ohio, met this day in session,
present....., and Commissioners
and, Auditor and Secretary of the Board, and it appearing that
in the matter of the..... of the public road petitioned for by.....

..... and others
having given notice in writing of..... intention to appeal from

it is ordered that the amount of..... appeal bond, the said
being....., be fixed at \$..... (no bond is required of) and upon the filing of such bond
the Auditor is to make a transcript of the procedure herein, and file the same in the Probate Court of this County.

Attest:

.....
County Auditor.

.....
.....
.....
Commissioners.

In the Matter of the..... of a
Public Road, Improvement No.....
Petitioned for by
..... and others.

AS TO FILING APPEAL BOND

..... appeals from an order of the County Commissioners of
Belmont County, made at the..... session, 19.....,
of said public road, and has this day filed..... appeal bond approved by County Auditor.

.....
County Auditor.

Commissioners Journal Vol. 37 Pg. 488

St. Clairsville, Ohio, Feb. 10 1958

The Board of Commissioners of Belmont County, Ohio, met this day in Regular session, present Dorsey, Farbee, and Salvador Commissioners and Geneva Beck (Clerk), and Secretary of the Board, and it appearing that in the matter of the Establishment of the public road, Improvement No. 593 petitioned for by W. A. Negus and others, this day this cause came on for hearing in the matter of award of compensation and damages to adjoining landowners and the Commissioners find that notice of the time and place of this hearing has been given to all the owners of land taken for such improvement or abutting thereon, as provided by law, and the former orders herein. That after hearing all applications for compensation and damages filed herein, and considering all claims of minors and those under disabilities, in the judgment of the Commissioners there is awarded and due to the following persons the sums respectively opposite their names.

.....	Compensation	\$.....	Damages	\$.....
Lottie Evancyzk	Compensation	\$ 1200.00	Damages	\$ None
.....	Compensation	\$.....	Damages	\$.....
.....	Compensation	\$.....	Damages	\$.....
.....	Compensation	\$.....	Damages	\$.....
.....	Compensation	\$.....	Damages	\$.....

The Commissioners further find and are of the opinion that said improvement is.....of sufficient importance to the public for all of the Compensation and Damages to be paid from the County Treasury.

It is further ordered that a record of the proceedings and the plat and survey be entered upon the road records of this County.

It is futher ordered that upon the compensation and award being paid to the owners as above herein ordered, that the public road described as follows:

It appearing that according to the plans on file no Claim for Compensation or damages exist, said above Claim was withdrawn Feb. 10, 1958

Commissioners Journal Vol. 37 Pg. 495 Feb. 24, 1958
Order to Record and Open
10 days elapsed

be

Attest: Geneva Beck Dorsey Farbee

[Faint, illegible text, likely bleed-through from the reverse side of the page]

