

ROAD PETITION

For the Vacation of Alleys ~~of Road~~ in Farmington Colerain Township,
Improvement No. 608 Petitioned for by Alex Primovic and Others
TO THE BOARD OF COMMISSIONERS OF BELMONT COUNTY, OHIO:

The undersigned petitioners resident freeholders of said County, residing in the vicinity of the proposed improvement hereinafter described, respectfully represent that the public convenience requires the Vacation of Alleys in Farmington ~~on the line hereinafter described~~ on the line hereinafter described and pray that you will institute and order the proper proceedings for said improvement, to-wit: Beginning Vacation that portion of 16.5 feet Alley between Lots 5 to 13 and 47 to 55. Also 16.5 feet Alley south of Lots 48 to 55, also 16.5 feet Alley between Lots 8 and 9 and 50 and 51; also a portion of 16.5 feet Alley between Lot 4 and 46.

Commissioners Journal Vol. 38 Pg. 26

Dated this 4th day of August A. D. 19 58

PETITIONER'S NAMES	PETITIONER'S NAMES	PETITIONER'S NAMES
Alex Primovic	Francis Benline	William Rindeer
Otto Keevert	Robert C. Lash	V. W. Mitchell Sr.
Andy Krob	Charles J. Swingle	
Wilbert Geer	Rex Swingle	
Henry S. Hupp	Wm H. Lash	
Sarah L. Hupp	Maude E. Cope	
Geneva Macklin	Martha Conaway	
Frank F. Macklin	Robert B. Conaway	
Shirley Benline	Albert W. Lash	

KNOW ALL MEN BY THESE PRESENTS:

That we, and
are held and firmly bound unto the State of Ohio, for the use of Belmont County, in the penal sum of.....
.....Dollars, to the payment of
which well and truly to be made, we do hereby jointly and severally bind ourselves, our heirs, executors and admin-
istrators.

Signed by us and dated at.....Ohio, this.....day of
.....A. D. 19.....

The conditions of the above obligation are such, that WHEREAS, application has been made by.....
.....and others to the Board of Commissioners of the said
Belmont County, for the.....of a public road, on briefly the following line, to-wit:

THEREFORE if first, The petition be not granted; or if, second, the Commissioners shall order a portion of the
compensation and damages to be paid by the petitioners, and the petitioners fail to pay same by the time fixed by the
Commissioners; then in either such case the said applicants will pay into the treasury of said County the COSTS AND
EXPENSES incurred in the proceedings of such improvement.

ATTEST:

.....
.....
.....

Filed.....A. D. 19.....

St. Clairsville, Ohio, August 4th 1958

The Board of Commissioners of Belmont County, Ohio, met this day in Regular session,
present Dorsey, Furbee, and Salvador Commissioners,
and Geneva Beck (Clerk), ~~_____~~ and Secretary of the Board, and it appearing that
Alex Primovic and others, have filed a petition in the office of the Com-
missioners of the County, on the 4th day of August 1958 for the Vacation
of Alleys in Farmington ~~of~~
~~public road~~, along the following route, to-wit: Beginning

See preceding page
Commissioners Journal Vol. 38 Pg. 26

the same was this day considered by the Commissioners, and it appearing that said petition is regular and in corformity
to law, and that the said Alex Primovic has filed herein a bond as
required by law. It is ordered that the 3rd day of September 1958, at 2:00
o'clock P.M., be fixed as a date to view the same, at which date they will meet at the beginning
_____ and go over the route of said proposed road.

They also fixed the 7th day of September 1958, at 2:00 o'clock P.M., as the date
for final hearing at the office of the County Commissioners at which time it will be considered whether said improvement
will be granted, and if granted, a time fixed for hearing claims for compensation and damages.

It is further ordered, that notice of the time and place of both such view and hearing be given by publication
once a week for three consecutive weeks in the St. Clairsville Gazette, St. Clairsville, Ohio a newspaper published and
having a general circulation in the County of Belmont.

Attest:

Geneva Beck
County ~~_____~~
Clerk

Dorsey
Furbee
Salvador
Commissioners of Belmont County.

St. Clairsville, Ohio,.....19.....

The Board of Commissioners of Belmont County, Ohio, met this day in.....session,
present....., and.....Commissioners,
and, Auditor and Secretary of the Board and it appearing

Commissioners Journal Vol. 38 P. 42. View Cont. Dorsey, Furbee & Salvador Sept-8, 58
to Oct. 8, 1958 - 1:30 P.M.
Commissioners Journal Vol. 38 P. 64 St. Clairsville, Ohio, October 8 1958

The Board of Commissioners of Belmont County, Ohio, met this day in Regular session,
present Dorsey, Salvador, and Furbee Commissioners
and Geneva Beck (Clerk) and Secretary of the Board, and it appearing that
in the matter of the Vacation of Alleys in Farmington ~~of the public road~~, petitioned for by Alex
Primovic and others, due and proper notice, proof of which is on file in this office,
having been given of the time and place of meeting, to view road petitioned for by Alex Primovic
and others, in the St. Clairsville-Gazette, St. Clairsville, Ohio, a newspaper of
general circulation in said county required by law, and the former orders of this Board, the Commissioners on this
8th day of October 1958, met at the time and place in said notice designated and did view
the route of said proposed road improvement, and considering such improvement to be of sufficient public importance,
it is ordered that the County Surveyor make a plat and survey of the same and report to the Board in writing on or
before the _____ day of _____ 19____, the time set for the hearing, and shall set forth in
said report his opinion either for or against the granting of such proposed improvement, accompanied with a statement
of the estimated compensation and damages due each person, firm or corporation whose land is to be taken if the
proposed improvement is established. Such report shall also state the width of said improvement, which shall not be
less than thirty feet _____, and also recommend any changes in the improvement, which in his
judgment, should be made.

Attest:
Geneva Beck County Clerk
Dorsey
Salvador
Furbee Commissioners.
Commissioners Journal Vol. 35 Pg. 71
Hearing Had Survey ordered Oct. 15, 1958
Dorsey, Salvador, Furbee

SURVEYOR'S REPORT ON ROAD

Surveyor's Office, Belmont County,
St. Clairsville, Ohio, Dec. 29 1958
To the Board of Commissioners of Belmont County, Ohio:
Pursuant to your order dated Oct. 15 1958, I make my report to you as follows, in the
matter of the Vacation of Alleys in Farmington _____ petitioned for by Alex Primovic
and others.

1. My opinion is that the Vacation should be Granted

2. The width should be _____ feet.
3. Estimated compensation and damages, due each person, firm or corporation (with a * before the name of each
minor or other person under disability), to-wit:

NAME	AMOUNT (Written Out)	AMOUNT (In Figures)
------	-------------------------	------------------------

See Attached Plan

My plat and survey is also attached hereto.

Respectfully submitted M



PETITION NO. 608

VACATION OF 16.5 FT. ALLEY'S IN FARMINGTON

SECTION 18, T. 6, R. 3 COLERAIN TOWNSHIP

BELMONT COUNTY OHIO

R. J. BOCCABELLA COUNTY ENGINEER

NOVEMBER 1958

SCALE IN FEET



VACATION




Plat of Farmington Recorded in Vol. F Pg. 128 Belmont Co. Record of Deeds.

14	15	16	17	18	19	20	21	22	23	24	25	26	60'	86
----	----	----	----	----	----	----	----	----	----	----	----	----	-----	----

MAIN

STREET

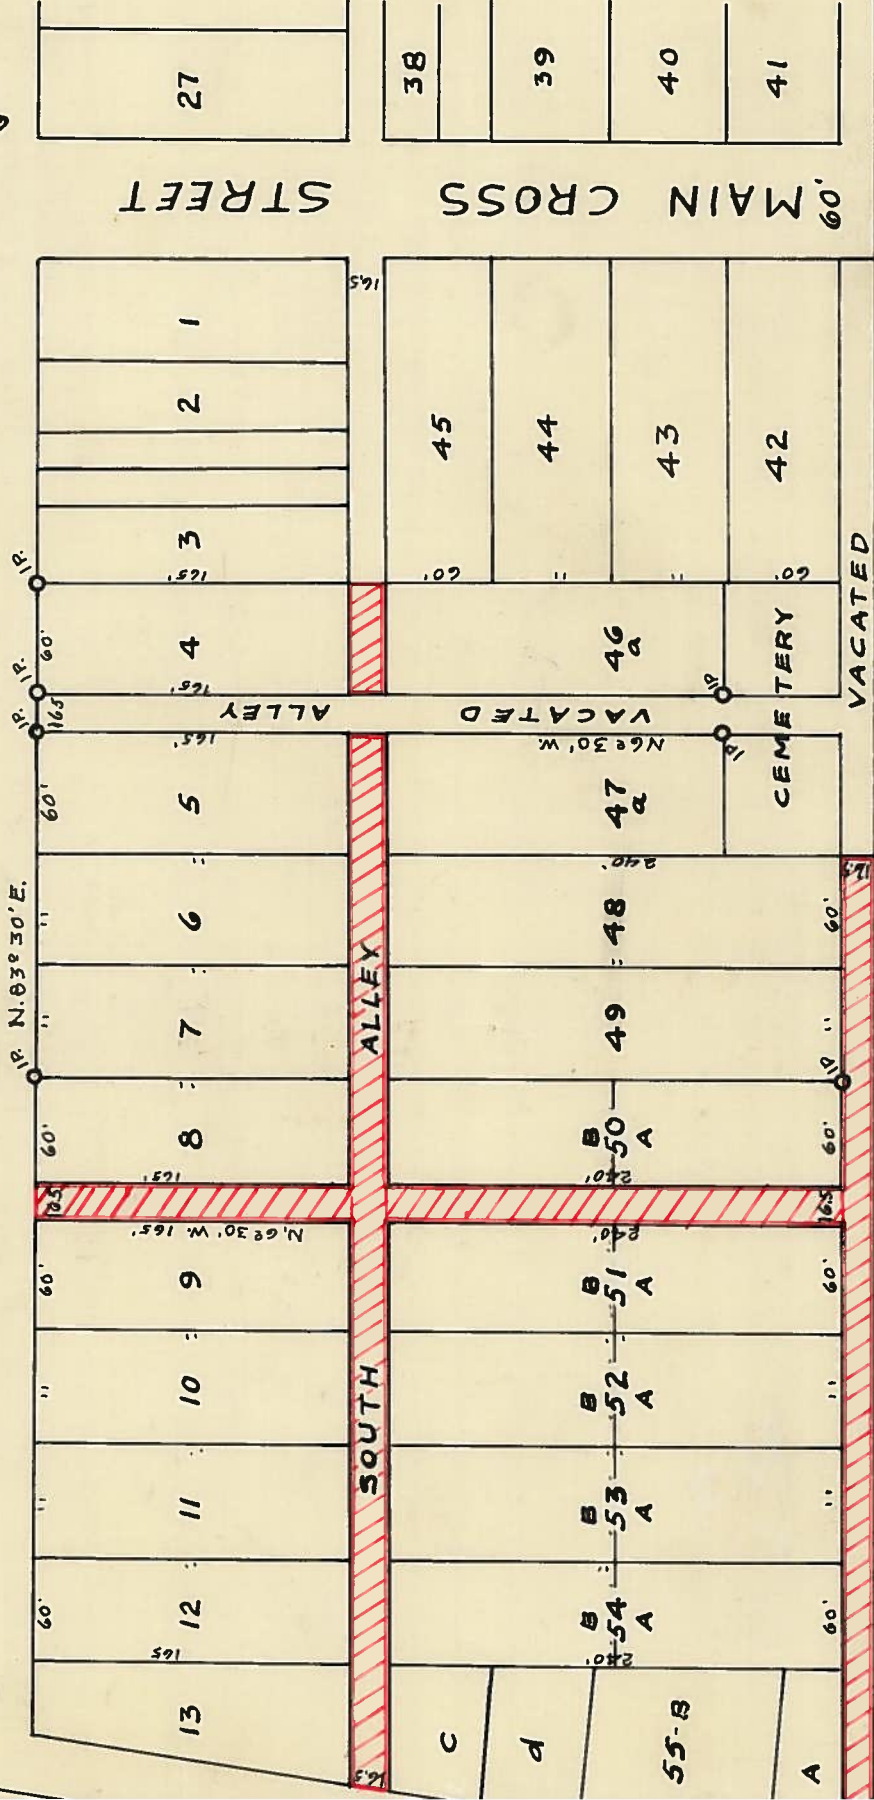

DESCRIPTION OF VACATION

Beginning at the S.E. corner of Lot 5 and north line of South Alley, thence with the North line of South Alley S. 83° 30' W. 240 feet to the S.W. corner of Lot 8, thence with the West line of Lot 8, N. 6° 30' W. 165 feet to the N.W. corner of Lot 8 and South line of Main Street; thence with the South line of said street S. 83° 30' W. 16.5 feet to the N.E. corner of Lot 9; thence with the East line of Lot 9, S. 6° 30' E. 165 feet to the S.E. corner of Lot 9 and the North line of South Alley; thence with the north line of South Alley S. 83° 30' W. to the S.W. corner of Lot 13; thence southerly 16.5 feet to the NW corner of Lot 55 and south line of South Alley; thence with the south line of South Alley, N. 83° 30' E. to the N.E. corner of Lot 51; thence with the east line of Lot 51 S. 6° 30' E. 240 feet to the S.E. corner of Lot 51 and north line of an alley; thence with the north line of said alley, S. 83° 30' W. to the S.W. corner of Lot 55; thence southerly 16.5 feet to the south line of said alley; thence with the south line of said alley N. 83° 30' E. to a point which is S. 6° 30' E. 16.5 feet from the S.E. corner of Lot 48; thence N. 6° 30' W. 16.5 feet to the S.E. corner of Lot 48 and the north line of said alley; thence with the north line of said alley S. 83° 30' W. 180 feet to the S.W. corner of Lot 50; thence with the west line of Lot 50, N. 6° 30' W. 240 feet to the N.W. corner of Lot 50 and south line of South Alley; thence with the south line of South Alley N. 83° 30' E. 240 feet to the N.E. corner of Lot 47; thence N. 6° 30' W. 16.5 feet to the place of beginning, containing 0.567 acres, more or less.

SECOND TRACT

Beginning at the S.W. corner of Lot 4 and north line of South Alley; thence with the south line of Lot 4, N. 83° 30' E. 60 feet to the S.E. corner of Lot 4; thence S. 6° 30' E. 16.5 feet to the N.E. corner of Lot 46; thence with the north line of Lot 46, S. 83° 30' W. 60 feet to the N.W. corner of Lot 46; thence N. 6° 30' W. 16.5 feet to the place of beginning, containing 0.023 acres, more or less.

PROPERTY OWNERS

Lot Nos. - 4, 5, 6, 7, 46a, 47a, 48 & 49 - A. W. Lash.
Lot Nos. - 8 & 9 - Charles & Rexford Swingle.
Lot Nos. - 10 & 11 - Francis & Shirley Benline.
Lot Nos. - 12 & 13 - Martha G. Macklin.
Lot Nos. - 50a, 51a, 52a, 53a, 54a, 55a & 55b - Wilbert Geer.
Lot Nos. - 50b, 51b, 52b, 53b, 54b, 55c & 55d - Henry & Sarah Hupp-

APPROVED BY

Co. Engineer C. J. Boccabella 12/3/58
Co. Comm. Quinn D. Hupp
Co. Comm. Austin C. Hupp
Co. Comm. William F. Boccabella
This 29th day of Dec. 1958

[illegible][illegible][illegible][illegible]

NOT ENIMIAI NI S'YAJJA .T72.21 FO MOITACAV

ВЕГМОНТ СОЛТИ ОННО

NOVEMBER 1928

Age Group	Number of People
18-24	100
25-34	100
35-44	100
45-54	100
55-64	100
65-74	100
75-84	100
85+	100

Plot of Farmington recorded in Vol. F. Pp. 158 Belmont Co. Record of Deeds.

MIAM

Commissioner Journal Vol. 38 Pg. 71

St. Clairsville, Ohio, October 15 1958

The Board of Commissioners of Belmont County, Ohio, met this day in Regular session,
present Dorsey, Salvador, and Furbee Commissioners
and Genera Beck (Clerk), [REDACTED] and Secretary of the Board, and it appearing that
in the matter of the Vacation of Alleys in Farmington [REDACTED] petitioned for by
Alex Primovic and others, the same came on to be heard for final hearing in the matter of granting
said improvement, on this 15th day of October 1958, and that notice thereof has been given
as provided by law, and the former orders made herein, and after having made a view of said proposed road improve-
ment, and having had the report of the Surveyor read, and heard the protests for and against the same, find that
said improvement will serve the public convenience and welfare and improvement is granted,
and the same is hereby ordered [REDACTED]

and the 29th day of December 1958, at 11:00 o'clock A M., is fixed as the date for hearing claims for compensation and damages.

And it is further ordered that the Auditor cause notice in writing to be given to the owners through or upon whose lands said improvement is established, and this matter is adjourned to said date.

Attest:

Geneva Beck

County
Clerk

Dorsey

Salvador

Farbee

Commissioners.

St. Clairsville, Ohio,.....19.....

The Board of Commissioners of Belmont County, Ohio, met this day in.....session,
present....., and Commissioners
and, Auditor and Secretary of the Board, and it appearing that
in the matter of the.....of the public road petitioned for by.....
..... and others
having given notice in writing of.....intention to appeal from

it is ordered that the amount of..... appeal bond, the said
being....., be fixed at \$.....(no bond is required of) and upon the filing of such bond
the Auditor is to make a transcript of the procedure herein, and file the same in the Probate Court of this County.

Attest:
.....
County Auditor.
.....
Commissioners.

In the Matter of the.....of a
Public Road, Improvement No.....
Petitioned for by
..... and others.

AS TO FILING APPEAL BOND

.....appeals from an order of the County Commissioners of
Belmont County, made at the.....session, 19.....,
of said public road, and has this day filed.....appeal bond approved by County Auditor.

.....
County Auditor.

Commissioners Journal Vol. 38 Pg. 125

St. Clairsville, Ohio, December 29 1958

The Board of Commissioners of Belmont County, Ohio, met this day in Regular session, present Dorsey, Furbee, and Salvador Commissioners and Geneva Beck (Clerk), and Secretary of the Board, and it appearing that in the matter of the Vacation of Alleys in Farmington, , Improvement No. 608 petitioned for by Alex Primovic and others, this day this cause came on for hearing in the matter of award of compensation and damages to adjoining landowners and the Commissioners find that notice of the time and place of this hearing has been given to all the owners of land taken for such improvement or abutting thereon, as provided by law, and the former orders herein. That after hearing all applications for compensation and damages filed herein, and considering all claims of minors and those under disabilities, in the judgment of the Commissioners there is awarded and due to the following persons the sums respectively opposite their names.

Compensation	\$	Damages	\$
Compensation	\$	Damages	\$
The Commissioners further find and are of the opinion that said improvement is of sufficient importance to the public for all of the Compensation and Damages to be paid from the County Treasury.

It is further ordered that a record of the proceedings and the plat and survey be entered upon the road records of this County.

It is futher ordered that upon the compensation and award being paid to the owners as above herein ordered, that the public road described as follows:

Commissioners Journal Vol. 38 Pg. 145
10 days elapsed order to Close & Record Jan. 12, 1959
Furbee, Salvador, & Dorsey

be

Attest:

Geneva Beck

Dorsey
Furbee

[Faint, illegible text covering the majority of the page, likely bleed-through from the reverse side.]