## (or Lorain Coal & Dock Co. Read) ROAD PETITION

For the Vacation of Streets & Alleys in Blooming dale of a Roadin & Pease Township,
Improvement No. 643 Petitioned for by The Lorain Coal & Dock Co. and Others

## TO THE BOARD OF COMMISSIONERS OF BELMONT COUNTY, OHIO:

The undersigned petitioners resident freeholders of said County, residing in the vicinity of the proposed improvement hereinafter described, respectfully represent that the public convenience requires the wasten of the Street Alleys in Blooming dale of a Public Road on the line hereinafter described and pray that you will institute and order the proper proceedings for said improvement, to-wit:

The Lorain Coal & Dock Company is the owner of a track of land containing 48.253 acres, more or less, in Section 4, Township 3, Range 2, Pease Township, Belmont County, Ohio; that said tract of land was a part of what was formerly Known as the Hamlet of Bloomingdale, a subdivision which was established and laid out in 1894 by James C. Dent, which plat was recorded in Plat Book Volume 3, page 75 in the Office of the Recorder of Belmont County, Ohio; that in 1930 the said subdivision, known as the Hamlet of Blooming dale, was vacated; that under date of February 28, 1934, E.E. Taylor, the Auditor of Belmont County, Ohio, issued a certificate stating that the lots therein designated have been vacated; that this certificate is recorded in Volume 293, page 462 of the Deed Records of Belmont County, Ohio; that the public roads, streets and alleys upon said plat of the Hamlet of Bloomingdale, having been dedicated to public use, have not been vacated; that said public roads, streets and Alleys lying northerly of the northerly line of the 15-500t alley between the National Road and Elm Street, except that part of Willow Ave. which lies southwesterly of the northerly line of said alley if extended westerly and that part of Wheeling Avenue which lies southerly of the northerly line of said alley, if extended easterly have been abandoned and not used for a period of more than 21 years; that said public roads, streets and alleys are as shown on the attached hereto marked Exhibit A and made a part here of; that formal proceedings for Vacation, as provided in Section 5553.04 of the Revised Code, have not been taken; that by reason of the fact that said public roads, streets and alleys have been abandoned and not used for a period of 21 years, the Township of Pease has lost all rights in and to any of said public roads, Streets and alleys by virtue of Section 5553.042 of the Revised Code of Ohio; that the land hereinbefore described and owned by The Lorain Coal & Dock Company abuts Said public roads, streets and Alleys.

Dated this 21 st. day of July A. D. 19 62

PETITIONER'S NAMES	PETITIONI	ER'S NAMES	PETITIONER'	S NAMES
The Lorain Coal & Dock Co.				
y Jones & Hankins  Its Attorney's				
Witness Thomas J. Jones		0.1 0 5 72		
Virginia E. Green Notary Public			*	
2000				

KNOW ALL MEN BY THESE PRESENTS:	
That we, and and	
are held and firmly bound unto the State of Ohio, for the use of Belmont County, in the	he penal sum of
	Dollars, to the payment of
which well and truly to be made, we do hereby jointly and severally bind ourselves,	our heirs, executors and admin-
istrators.	
Signed by us and dated at	Ohio, thisday of
A. D. 19	ton the second
The conditions of the above obligation are such, that WHEREAS, application has	
and others to the B	Board of Commissioners of the said
Belmont County, for theof a public road, on briefly	y the following line, to-wit:
THEREFORE if first, The petition be not granted; or if, second, the Commission	ners shall order a portion of the
compensation and damages to be paid by the petitioners, and the petitioners fail to p	
Commissioners; then in either such case the said applicants will pay into the treasur	
EXPENSES incurred in the proceedings of such improvement.	, or bara country the COSTS AND
ATTEST:	
ATTENT.	
***************************************	

	St. Clairsville, Ohio, July 23 1962
The Board of Commissioners of Belmont County, C	Ohio, met this day in Regular session
and Geneva Beck	Clerk and Secretary of the Board, and it appearing that
	and others, have filed a petition in the office of the Com
	July 1962 for the
	oming dale of
public road, along the following route, to-wit: Beginning	
See prec	eding Page
**	
the same was this day considered by the Commissioners	s, and it appearing that said petition is regular and in corformit
	has filed herein a bond a
required by law. It is ordered that the	day of August 1962, at 9:00
(2.5.7.)  o'clock A: M be fixed as a date to view the same, a:	which date they will meet at
·	
They also fixed the 9th day of Aug	and go over the route of said proposed road. (0.57)  19.62, at 10.00 o'clock A. M., as the dat
	ers at which time it will be considered whether said improvemen
will be granted, and if granted, a time fixed for hearing c	
	place of both such view and hearing be given by publication
once a week for the consecutive weeks in the 5t.	Clairs ville Gazette a newspaper published an
having a general circulation in the County of Belmont.	paper passion all
Attest:	Furbee
Geneva Beck	Salvador
County Clerk	Dorsey
CIEFX	Commissioners of Belmont County.

	St. Clairsville, Ohio,	9
The Board of Commissioners of Belmont County, Ohio, met	this day inses	ssion,
present,	andCommissic	oners,
and	, Auditor and Secretary of the Board and it appe	earing

	St. Clairsville, Ohio,	
The Board of Commissioners of Belmont County,	Ohio, met this day in	session
present,	, and	Commissioners
and	, Auditor and Secretary of the Boa	ard, and it appearing that
in the matter of the	of the public road, petitioned for by	
and oth	ners, due and proper notice, proof of whi	ch is on file in this office
having been given of the time and place of meeting,	to view road petitioned for by	
and others, in the		, a newspaper of
general circulation in said county required by law, a	and the former orders of this Board, th	e Commissioners on this
day of19,	met at the time and place in said notice	e designated and did view
the route of said proposed road improvement, and con	nsidering such improvement to be of suf	ficient public importance
it is ordered that the County Surveyor make a plat	and survey of the same and report to the	he Board in writing on o
before theday of	19, the time set for the heari	ng, and shall set forth ir
said report his opinion either for or against the grantin	ng of such proposed improvement, accom	panied with a statemen
of the estimated compensation and damages due eac	ch person, firm or corporation whose la	and is to be taken if the
proposed improvement is established. Such report si	hall also state the width of said improve	ement, which shall not be
less than thirty feet and and a	also recommend any changes in the im	provement, which in his
less than thirty feet and and a judgment, should be made.	also recommend any changes in the im	provement, which in his
judgment, should be made.		r P
judgment, should be made. Attest:		r P
judgment, should be made.	or,	
judgment, should be made. Attest:  County Audito	or.	
judgment, should be made. Attest:  County Audito	or. 'S REPORT ON ROAD	Commissioners.
judgment, should be made.  Attest:  County Audito SURVEYOR	or. C'S REPORT ON ROAD Surveyor's Office, Belr	Commissioners.
Judgment, should be made.  Attest:  County Audito SURVEYOR  To the Board of Commissioners of Belmont County, Oh	or.  SREPORT ON ROAD  Surveyor's Office, Belraio:  St. Clairsville, Ohio,	Commissioners.  mont County,  Rugust 8 1962
judgment, should be made.  Attest:  County Audito  SURVEYOR  To the Board of Commissioners of Belmont County, Oh  Pursuant to your order dated	or.  'S REPORT ON ROAD  Surveyor's Office, Bell  io:  St. Clairsville, Ohio,  19, I make my repor	Commissioners.  nont County,  Nagust 8 19-2  rt to you as follows, in the
judgment, should be made.  Attest:  County Audito  SURVEYOR  To the Board of Commissioners of Belmont County, Oh  Pursuant to your order dated	Surveyor's Office, Belratio:  St. Clairsville, Ohio,	Commissioners.  nont County,  Nagust 8 1962  rt to you as follows, in the
judgment, should be made.  Attest:  County Audito  SURVEYOR  To the Board of Commissioners of Belmont County, Oh  Pursuant to your order dated	St. Clairsville, Ohio,	Commissioners.  nont County,  ligust 8 19-2  rt to you as follows, in the
judgment, should be made.  Attest:  County Audito  SURVEYOR  Fo the Board of Commissioners of Belmont County, Oh  Pursuant to your order dated	St. Clairsville, Ohio,	Commissioners.  nont County,  ligust 8 19-2  rt to you as follows, in the
judgment, should be made.  Attest:  County Audito  SURVEYOR  Fo the Board of Commissioners of Belmont County, Oh  Pursuant to your order dated	Surveyor's Office, Beland: St. Clairsville, Ohio, 19, I make my reported public road petitioned for by	Commissioners.  nont County,  Lugust 8 1962  rt to you as follows, in the the the following changes
judgment, should be made.  Attest:  County Audito  SURVEYOR  To the Board of Commissioners of Belmont County, Oh  Pursuant to your order dated	Surveyor's Office, Belraio: St. Clairsville, Ohio, 19, I make my reporte public road petitioned for by	Commissioners.  nont County,  2962  rt to you as follows, in the the following changes
County Audito  SURVEYOR  Fo the Board of Commissioners of Belmont County, Oh  Pursuant to your order dated	Surveyor's Office, Belraio: St. Clairsville, Ohio, 19, I make my reporte public road petitioned for by	Commissioners.  nont County,  2922  rt to you as follows, in the the following changes
judgment, should be made.  Attest:  County Audito  SURVEYOR  To the Board of Commissioners of Belmont County, Oh  Pursuant to your order dated	Surveyor's Office, Belraio: St. Clairsville, Ohio, 19, I make my reporte public road petitioned for by	Commissioners.  nont County,  2922  rt to you as follows, in the the following changes

Vacated Pursuant to Sec. 5553.042 Revised Code of Ohio

7	day .	1962
B DENC	D. Golen	Hu 6.
APPROVED	eer &	day of
	Co. Comm.	Co. Comm. Co. Comm. This 2

PETITION No. 643


## NACATION OF CERTAIN STREETS AND ALLEYS IN BLOOMINGDALE

PEASE TOWNSHIP SEC. 4, T.6, R.3 BELMONT COUNTY, OHIO

COUNTY ENGINEER 1962 RICHARD J. BOCCABELLA

SCALE IN FEET

STREETS AND ALLEYS OUTLINED IN RED ARE VACATED

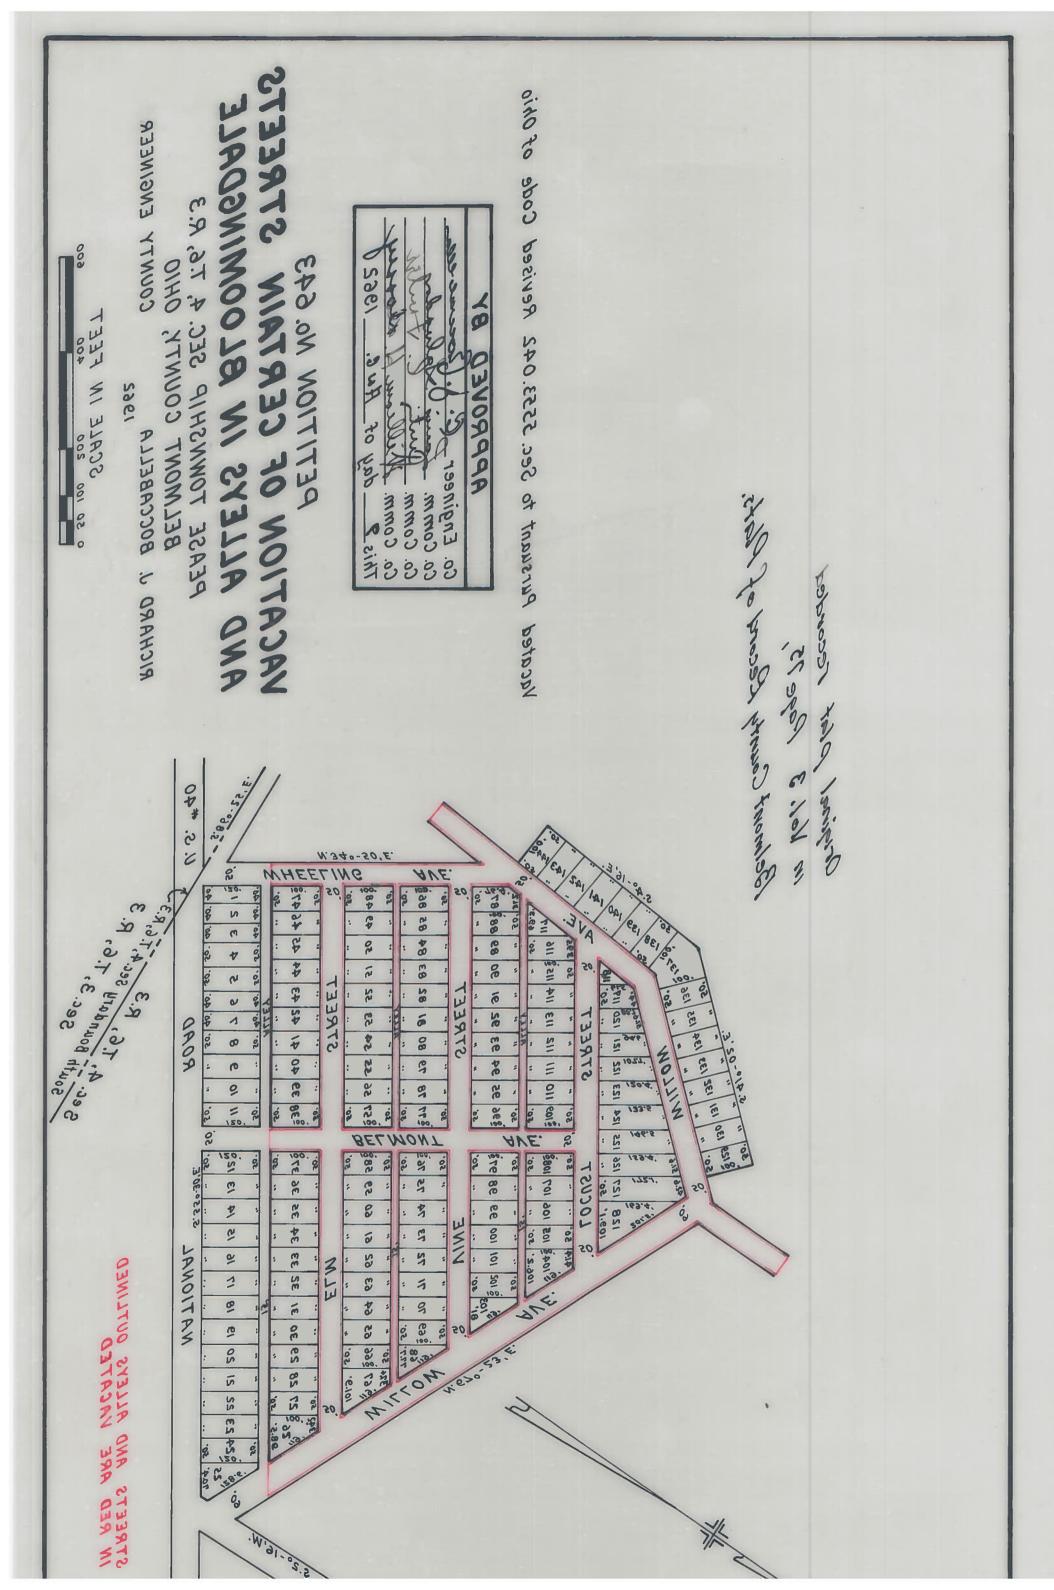

Wm. Lillenthal & Sons, Cambridge, O.-47216D

Plat of the Vac. of Streets & Alleys in Blooming dale  Towns	hip.
Range 3 Township 6 Section 4	
St. Clairsville, Ohio,	19
The Board of Commissioners of Belmont County, Ohio, met this day in	session,
present, and	missioners
and, Auditor and Secretary of the Board, and it appe	earing that
in the matter of the of the public road petitioned for by	
and others, the same came on to be heard for final hearing in the matter of	of granting
said improvement, on thisday of	been given
as provided by law, and the former orders made herein, and after having made a view of said proposed road	d improve-
ment, and having had the report of the Surveyor read, and heard the protests for and against the same	e, find that
said improvement willserve the public convenience and welfare and improvement is	granted,
and the same is hereby ordered	
and the day of 19, at o'clock M., is fixed as t	he date for
hearing claims for compensation and damages.	
And it is further ordered that the Auditor cause notice in writing to be given to the owners through or u	ipon whose
lands said improvement is established, and this matter is adjourned to said date.	
Attest:	
County Auditor	• • • • • • • • • • • • • • • • • • • •
	issioners.

	St. Clairsville, Ohio,	19
The Board of Commissioners of Belmont Cou	nty, Ohio, met this day in	session,
present,	, and	
and	Auditor and Secretary of the Board,	, and it appearing that
in the matter of the	of the public road petitioned for by	***************************************
and others		
having given notice in writing of	intention to appeal from	
it is ordered that the amount ofapp	eal bond, the said	
being, be fixed at \$	(no bond is required of) and upon	the filing of such bond
the Auditor is to make a transcript of the proced	ure herein, and file the same in the Probate Cour	rt of this County.
Attest:		
	***************************************	
County	Auditor.	
		Commissioners.
In the Matter of theof a		
Public Road, Improvement No	AS TO FILING APPEA	I DOND
Petitioned for by	AS TO FILING AFFEA	L BUND
and others.		
	appeals from an order of the Cou	inty Commissioners of
Belmont County, made at the	session, 19,	
of said public road, and has this day filed		
	***************************************	County Auditor.

The Board of Commissioners of		St. Clairsvii	le, Ohio, Mag	just 9 9 1962
	of Belmont County, Ol			
present Salvador	, Furbee	, and	Dorsey	Commissioners
and Geneva Be	ck	and Secre	tary of the Board	, and it appearing that
in the matter of the Vac. of Sts. & A.	lleys in Bloomingdale	of the public road	d, Improvement N	o. 643 petitioned
for by The Lorain Coal	t Dock Company	and others, this d	lay this cause cam	e on for hearing in the
matter of award of compensation a	and damages to adjoin	ning landowners and t	he Commissioners	find that notice of the
time and place of this hearing has b	een given to all the ow	ners of land taken for	such improvemen	nt or abutting thereon
as provided by law, and the forme	er orders herein. That	t after hearing all app	lications for comp	ensation and damages
filed herein, and considering all claim	ms of minors and thos	e under disabilities, in t	the judgment of th	e Commissioners there
is awarded and due to the following	persons the sums resp	pectively opposite their	r names.	
	Compensation	\$	Damages	\$
	Compensation	\$	Damages	\$
	Compensation	\$	Damages	\$
	Compensation	\$	Damages	\$
	Compensation	\$	Damages	\$
	Compensation	\$	Damages	\$
The Commissioners further fir	nd and are of the opin	nion that said improve	ement is	of sufficient
It is further ordered that a rectangle this County.  It is futher ordered that upon the public road described as follows:	the compensation and			
this County.  It is futher ordered that upon the public road described as follows:	the compensation and  v.	d award being paid to	the owners as abo	
this County.  It is futher ordered that upon the public road described as follows:	the compensation and  v.	d award being paid to	the owners as abo	
this County.  It is futher ordered that upon the public road described as follows:	the compensation and  V.  (u tion Adopted issioners Journal and HearingHad Granted pursual Revised Code	August 2, 196 Vol. 40 Pg. 28 Same Pay nt to Sec. 5553 05 Ohio	the owners as above  2.  -A. 042	ve herein ordered, that
this County.  It is futher ordered that upon the public road described as follows:  Resolution  View Vacation	the compensation and  V.  (u tion Adopted issioners Journal and HearingHad Granted pursual Revised Code	August 2, 196 Vol. 40 Pg. 28 Same Day nt to Sec. 5553 05 Ohio	the owners as above  2.  -A. 042	ve herein ordered, that

TO STATE AND A THE PROPERTY OF THE PROPERTY OF THE PROPERTY OF THE STATE OF THE STA

Not represent the second of the second of the second secon