Wm. Lilienthal & Sons, Cambridge, O.-64392-A

			**	
PUBLIC	ROAD	PETITION	688	5

Belmont County, Ohio,

±

To the Honorable Board of County Commissioners of Belmont County, Ohio:

The undersign petitioners, freeholders of said County residing in the vicinity of the proposed improvement hereinafter described, respectfully represent that the public convenience and welfare require the

of a part of

......a Public Road on the line hereinafter described, and make

such road, the same not being a road on the State Highway System.

The following is the general route and termini of said road:

Beginning at the Southwest corner of Lot 80 as recorded in Plat Book 6, Page 8, of Belmont County Record of Plats, said corner is also the intersection of the East Line of Willow Avenue and the North line of Boyd Avenue; thence along the said East Line of Willow Avenue North 18°-00'West, 69.47 Seet to a point in the South Limited Access Line of Interstate 70; thence along the said South Line South 72°-00'West, 59.47 Seet to a point in the West Line of Willow Avenue; thence along the West Line of Willow Avenue South 18°-00'West, 69.47 Seet to a point in the West Line of Willow Avenue; thence along the West Line of Willow Avenue South 18°-00'East, 69.47 Seet to a point which is the Intersection of the West Line of Willow Avenue and the North Line of Boyd Avenue; thence along the North Line of Boyd Avenue North 72°-00'East, 50.00 Seet to the Place of Boyd Containing 0.08 Acres more or Jess.

Commissioners Journal Vol. 43, Pg. 459

Dated this	March ,A. D. 19 69
PETITIONERS' NAMES	TAXING DISTRICT OF COUNTY IN WHICH PETITIONER OWNS REAL ESTATE
Mrs. George Souillard Jr. Mrs. William Berus	Boydsville, Ohio Boydsville, Ohio

March 17, 19 69

Mr. William W. Rouse Mrs. Louis Gorence Ed Bettem James Kosik Rose Pintarich Mrs. Andrew Glivar Mary Zeik Angela Kusic M. Pattochar William W. Mullen Alfred Bradar Mrs. Mary Roskovich Edward Koler Boydsville, Ohio Boydsville, Ohio

Boydsville, Ohio

Boydsville, Ohio Boydsville, Ohio Boydsville, Ohio Boydsville, Ohio Boydsville, Ohio Boydsville, Ohio Boydsville, Ohio


Wm. Lilienthal & Sons, Cambridge, O.—64392-B	
RESOLUTION—FIXING TIME AND PLACE NOTICE THEREOF ON P	
IN THE MATTER OF THE a part of Vacation of / Willow Avenue, Pease	Office of County Commissioners, Belmont County, Ohio
Township Public Road. Mar Gaarae Samill 1 To	1
etitioned for by Mrs. George Souillard, Jr.	
The Board of County Commissioners of Belmont County, Ohio, met in.	Regular
the 26th day of March , 19.	69 at the office of the County Commissioners
th the following members present:	
	A. J. Sargus
	Earnest C. Loy
	W. Dorsey
Mr	noved the adoption of the following Resolution:
WHEREAS, A Petition signed by at least twelve freeholders of the Co	ounty residing in the vicinity of the proposed improvement has been pre-
nted to this Board of County Commissioners requesting said Board to	Vacate.
a part of a Public Road as de	
	, 19 69, at 9:00 o'clock A. M., be fixed as the date when
e will view the proposed improvement, on which date we will meet at	commencing point
d go over the line of said proposed improvement; and be it further	
RESOLVED, That the 23 rd day of March	, 19 69, at 8:15 o'clock P. M., be fixed as the date for
final hearing thereof, which hearing will be at the office of the Board; and	be it further
RESOLVED, That the Clerk of this Board be and \mathcal{S} he is hereby direction	ected to give notice of the time and place for both such view and hearing
publication once a week for two consecutive weeks in the Mart	ins Ferry Times Leader


a newspaper published and having general circulation in the County, which said notice shall also state briefly the character of said proposed improvement.

Dorsey seconded the Resolution and the roll being called upon its adoption, the vote *Mr*. resulted as follows: Yes Mr. Sargus Mr. Loy Yes Mr. Dorsey Yes Adopted the 26 th day of March , 19 69 T + K Inc

146-A

8-59-1. Heer Ptg. Co., Cols., O. Form 35
PUBLIC ROAD ROAD NOTICE (BY PUBLICATION)
Rev. Code, Sec. 5553.05
Notice is hereby given that there is before the Board of County Commissioners
Belmont County, Ohio, the matter of ' vacation of a part of
a Public Road on the line hereinafter described, know
as that Willow Avenue, Road, the general route an
termini of which Road are as follows: Beginning at' the southwest corner of Lot 80 as
recorded in Plat Book 8, Page 6, of Belmont County Record of Plats, said corner is
also the intersection of the East Line of Willow Avenue and the North line of Boyd
Avenue; thence along the said East Line of Willow Avenue North 18º 00' West, 69.47
feet to a point in the South Limited Access Line of Interstate 70; thence along th
said South Line South 72° 00' West, 50.00 feet to a point in the West Line of
Willow Avenue; thence along the West Line of Willow Avenue South 18° 00° East,
69.47 feet to a point which is the intersection of the West Line of Willow Avenue
and the North Line of Boyd Avenue; thence along the North Line of Boyd Avenue North
72° 00' East, 50.00 feet to the place of beginning. Containing 0.08 acres more on
less.
Said Board of County Commissioners has fixed the 21st day
April 1969, at 9:00 o'clock A. M., as the date when a
commencing point as the place where said Board will view
proposed improvement, and has also fixed the 23rd day of April
1960 at 8.15 o'clock P.M. at their office in the Court House of said Court

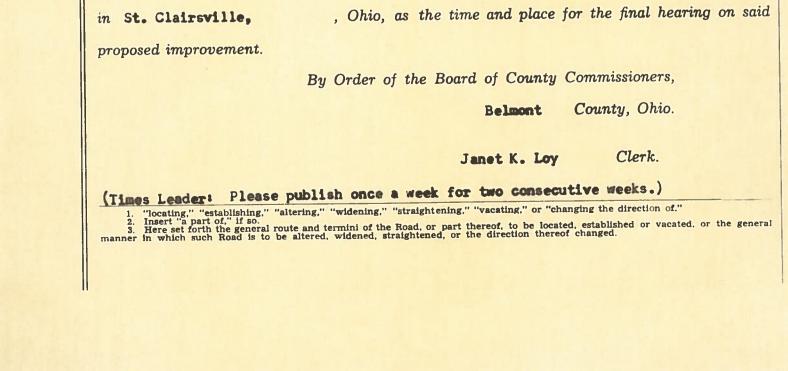

 

1 m

an another of

147

WHEREAS, On the 21st day of April 19.69, the time heretofore fixed for view of the proposed improvement, we, the Board of County Commissioners having jurisdiction in said matter, went upon the line of said proposed improvement and made personal view of the proposed route and termini thereof, and after full investigation and due consideration of all the facts and conditions pertaining thereto; therefore, be it

RESOLVED, That we do find and consider said improvement of sufficient public importance to instruct the County Engineer to make an accurate survey and plat of the same, and furnish an accurate and detailed description of the proposed improvement describing the center line and right of way lines thereof.

Said County Engineer shall also furnish an accurate and detailed description of each tract of land which he believes will be necessary to be taken in the event the proposed improvement be made, together with the name of each owner.


Said County Engineer shall also, at the time of making such survey, set stakes at the termini of each right of way line and at all angles between such termini, and at sufficient other points on the right of way lines so that the bounds of the proposed improvement may be discernible to property owners and other interested persons; and be it further


19.69, the date fixed for the final hearing, setting forth his opinion either for or against said proposed day of. improvement, said report shall be acompanied by said plat and detailed and accurate descriptions, and filed with the County Commissioners, and this cause is continued until said date. Dorsey seconded the Resolution and the roll being called upon its adoption, the vote Mr. resulted as follows: Mr. Sargus les Loy Mr..... Yes Mr. Dorsey Adopted the day of April 19 59 Janet K. Loy

REPORT OF	COUNTY ENGINEER	
IN THE MATTER OF THE	County Engineer's Office,	
Vacating of a part of Willow		
Avenue, Pease Tup.	Belmont County, Ohio.	1069
Public Road. Imp. #688	(, 10
Imp. 688		
		-50
o the Board of County Commissioners of Belmont County, Ohio:		1.1 Sec. 20
The undersigned in obedience to your order dated	April 21, 1969, proceeded on the 22	nd.
ay of April , 1969, to make an	a accurate survey and plat of the Public Road proposed to be impr	roved, and
espectfully submits the following report:		
In the opinion of the undersigned the proposed improvement shoul	d be granted.	
An accurate survey and plat, and an accurate and detailed descri	iption of each tract of land which the undersigned County Engineer be	lieves will
ne necessary to be taken in the event the proposed improvement be made		
e necessary to be taken in the event the proposed improvement be made part hereof.	e, together with the name of cach owner, accompany this report and	
e necessary to be taken in the event the proposed improvement be made	e, together with the name of cach owner, accompany this report and	
e necessary to be taken in the event the proposed improvement be made part hereof.	e, together with the name of cach owner, accompany this report and	
e necessary to be taken in the event the proposed improvement be made part hereof.	e, together with the name of cach owner, accompany this report and	
e necessary to be taken in the event the proposed improvement be made part hereof.	e, together with the name of cach owner, accompany this report and describing therein the center line and right of way lines follows:	
e necessary to be taken in the event the proposed improvement be made part hereof.	e, together with the name of cach owner, accompany this report and describing therein the center line and right of way lines follows:	
be necessary to be taken in the event the proposed improvement be made a part hereof.	e, together with the name of cach owner, accompany this report and describing therein the center line and right of way lines follows:	
pe necessary to be taken in the event the proposed improvement be made part hereof. An accurate and detailed description of the proposed improvement	e, together with the name of cach owner, accompany this report and describing therein the center line and right of way lines follows:	
e necessary to be taken in the event the proposed improvement be made part hereof. An accurate and detailed description of the proposed improvement	e, together with the name of cach owner, accompany this report and describing therein the center line and right of way lines follows:	
pe necessary to be taken in the event the proposed improvement be made a part hereof. An accurate and detailed description of the proposed improvement	e, together with the name of cach owner, accompany this report and describing therein the center line and right of way lines follows:	
pe necessary to be taken in the event the proposed improvement be made a part hereof. An accurate and detailed description of the proposed improvement	e, together with the name of cach owner, accompany this report and describing therein the center line and right of way lines follows:	

3 A Green moderne.

Ft. to a point which is the intersection of the West Line of Willow Street and the North Line of along the said East Line of Willow Street N. 18°. in the West Line of Willow Street; thence along the West Line of Willow Street S.18°-00'E., 69.47 Beginning at the Southwest corner of Lot 80 as recorded in Plat Book 6, Page 8, of Belmont County Record of Plats, said corner is also the said South Line S. 72°-00' W., 50.00 Ft. to a point SECTION 33, 73, R. 2 COUNTY ENGINEER Access Line of Interstate 70; thence along the PETITIONED BY MRS. GEORGE SOUILLARD JR. ET AL Containing 0.08 Acres more or less. Boyd Avenue; thence along the North Line of Boyd Avenue N. 72°-00'E., 50.00 Ft. to the place intersection of the East Line of Willow Street 00'W., 69.47 Ft. to a point in the South Limited As Recorded in Belmont County Record of Plats Vol. 6 Pg. 8 and the North line of Boyd Avenue; thence 200 Ohio Revised Code, Section 5553.04 F A PART STREET BELMONT COUNTY, OHIO BOYDSVILLE PETITION No. 688 150 9696 SCALE IN FEET $\widehat{\mathcal{O}}$ APRIL 1969 9 PPROVED OF 00, MOTTIM VACATION R. J. BOCCABELLA of PEASE TOWNSHIP N 50 day Co. Engineer Co. Comm. of beginning. Co. Comm. Co. Comm. 25 This ol M. 81 .N 40, STREET 40, WN7d MOBIN ,001 ,05 ,91 001 ,05 ,001 ,91 50 50 50' 25 75' 90 75' 75 75' 1 かい 50' 50' 10000 76 50' 50' 95 50 50' 50' OHIO BOYOSVILLE 75' 75' 07 THE 277 AVENUE 0 94 50' : 1 ALLEY N. 72°E. N. 72°E. 78 50' 50 93 50 212 ACATED 79 92 1 50 50' 50' 37 2 "

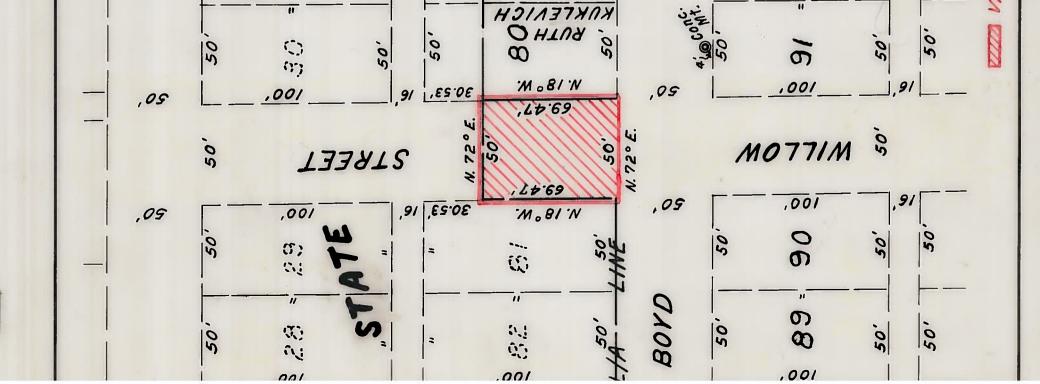

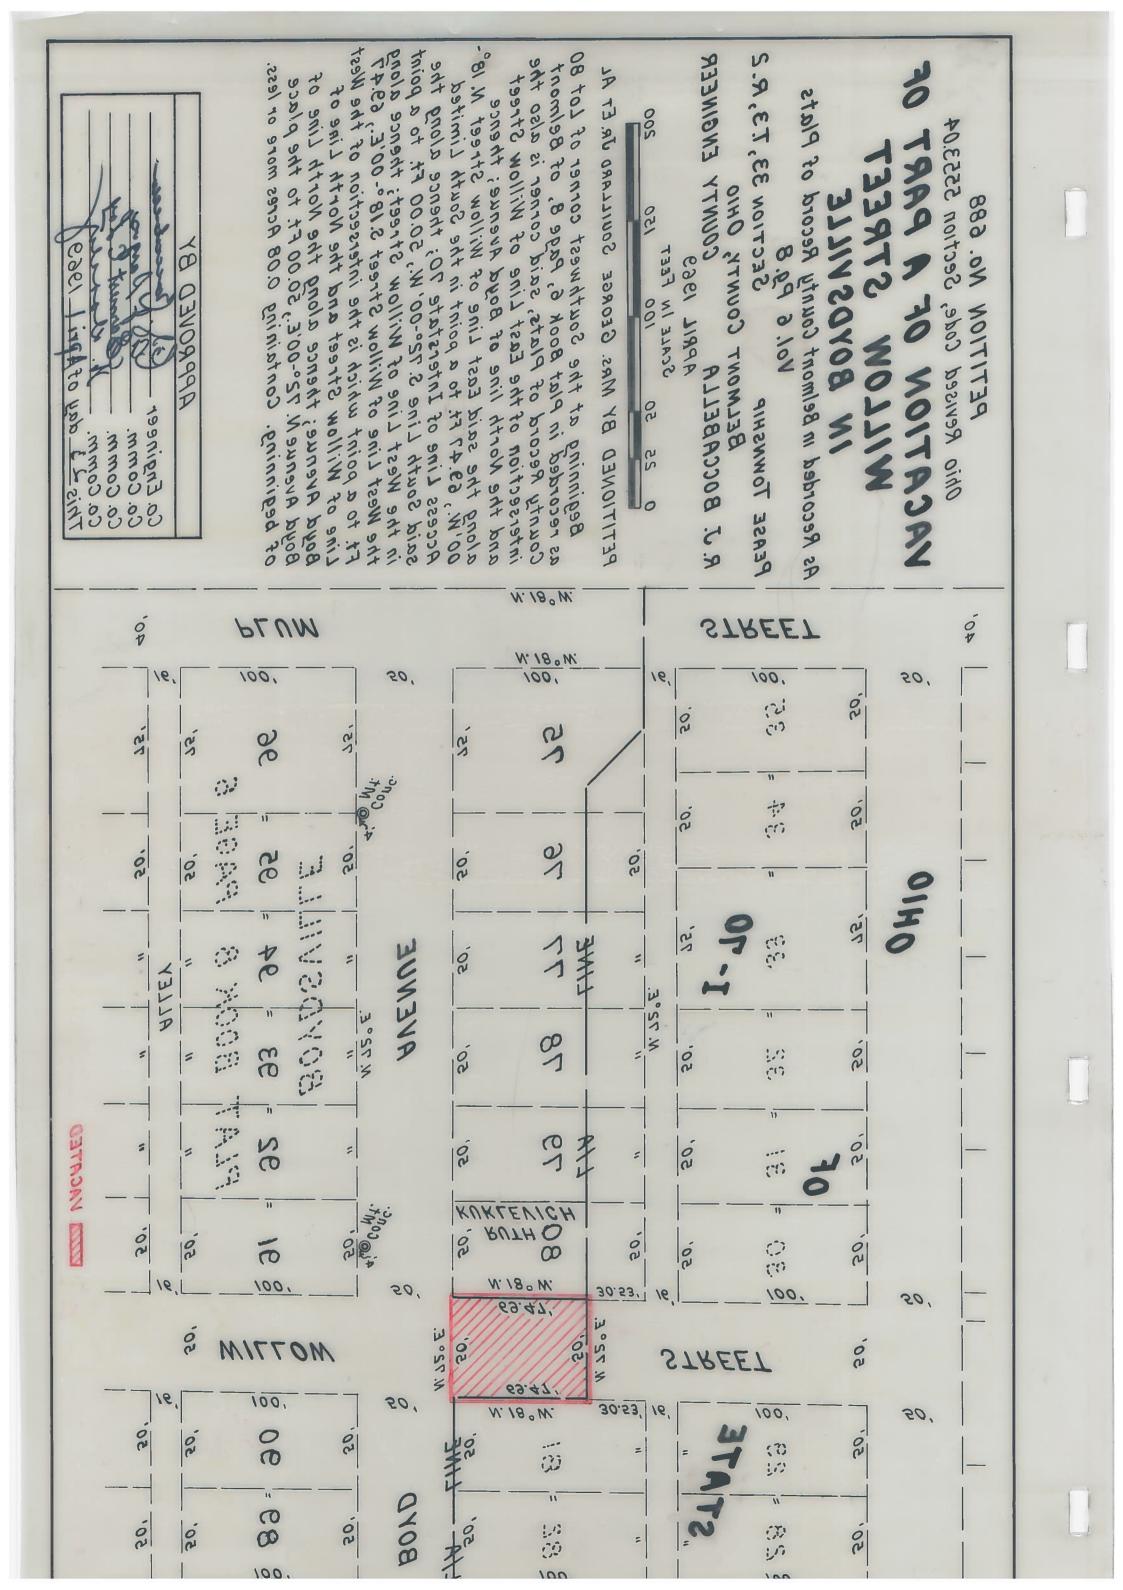

RESOLUTION—GRANTING PROPOSED IMPROVEMENT ORDERING RECORD. ETC. IN THE MATTER OF THE **Office of County Commissioners,** Vacation of a part of Willow Avenue Pease Township, petitioned for by Public Road. Mrs. George Souillard, Jr. et al, Imp.#688 **Belmont County, Ohio** Regular The Board of County Commissioners of Belmont County, Ohio, met in..... on the 23rd. day of April ,1969, at the office of the County Commissioners with the following members present: A. J. Sargus Earnest C. Loy W. Dorsey Loy moved the adoption of the following Resolution: *Mr.* WHERSAS, This day this matter came on to be heard on the report, survey, plat and detailed and accurate descriptions as filed by the County Engineer, and said report having been read in open session, the Board proceeded with the hearing of testimony bearing upon the necessity of the said improvement for the public convenience or welfare and offered either for or against going forward with the proposed impovement by interested persons: and WHEREAS, Said Board has considered said report and all the testimony offered, and all the facts and conditions pertaining to said matter; there fore, be it RESOLVED. That said Board of County Commissioners do find said improvement will serve the public convenience and welfare; and be it further Resolved and determined and mutually understood that the action by the board vacating said part of Willow Street shall constitute full payment of compensation and damage to abutting owners, and be it further Resolved that there is included in this order and made a part hereof the preservation and retention by the County of an easement for storm sewer purposes in its present location and the necessary rights for any repair and main-RESOLVED, That said improvement as set forth and defined in said report, survey, plat and detailed and accurate descriptions as filed by the and be it further RESOLVED and determined to proceed with said improvement and the same is hereby granted and said road is ordered fect in width, with the following modifications and changes in the route and ermini which in our judgment the public convenience and welfare require, and it is hereby orde an accurate and acta ted description of such Time and

and be it further

RESOLVED, That the County Engineer be and he is hereby directed to cause a record of the proceedings, including the survey and plat and accurate and detailed description of said proposed improvement, to be forthwith entered in the proper road records of said County; and be it further

RESOLVED That the. .day 19 office d the sol he are hereby fixed as the t and-pla isation and domage ring of is for com_{P} of this Boai with The Clerk on or before said SOLVED, That notice of the time an uch he pla ren b unt as required by law and be it further RESOLVED, What this cause be and the same is hereby continued to sa above fixed. Dorsey seconded the Resolution and the roll being called upon its adoption the vote Mr.resulted as follows: Mr. Sargus Yes Mr. Loy Yes Yes Mr. Dorsey Adopted the 23 rd day of April 1969

RESOLUTION-AWARDING COMPEN	SATION AND DAMAGES
IN THE MATTER OF THE	- Office of County Commissioners,
	Belmont County, Ohio.
Public Road.	
The Board of County Commissioners of Belmont County, Ohio, met in	session
n the, 19, at the	office of
with the following members present:	
	· · · · · · · · · · · · · · · · · · ·
Mrmoved the	
Mr	e adoption of the following Resolution:
WHERSAS, This day the matter of award of compensation and damages to land	e adoption of the following Resolution: lowners through or upon whose lands said improvement is located,
WHERSAS, This day the matter of award of compensation and damages to land ame on to be heard, and the Board finds that notice of the time and place of this hea	e adoption of the following Resolution: lowners through or upon whose lands said improvement is located, ring has been given to all such owners as provided by law and our
	e adoption of the following Resolution: lowners through or upon whose lands said improvement is located, ring has been given to all such owners as provided by law and our
WHERSAS, This day the matter of award of compensation and damages to land ame on to be heard, and the Board finds that notice of the time and place of this hea ormer order and the Board has heard all applications for compensation and damage.	e adoption of the following Resolution: lowners through or upon whose lands said improvement is located, ring has been given to all such owners as provided by law and our s filed herein, and considered all claims of minors and those under
WHERSAS, This day the matter of award of compensation and damages to land ame on to be heard, and the Board finds that notice of the time and place of this hea ormer order and the Board has heard all applications for compensation and damages gal disabilities; therefore, be it RESOLVED, That we do find and allow compensation and damages, in amount	e adoption of the following Resolution: lowners through or upon whose lands said improvement is located, ring has been given to all such owners as provided by law and our s filed herein, and considered all claims of minors and those under
WHERSAS, This day the matter of award of compensation and damages to land ame on to be heard, and the Board finds that notice of the time and place of this hea ormer order and the Board has heard all applications for compensation and damages gal disabilities; therefore, be it RESOLVED, That we do find and allow compensation and damages, in amount	e adoption of the following Resolution: lowners through or upon whose lands said improvement is located, ring has been given to all such owners as provided by law and our s filed herein, and considered all claims of minors and those under
WHERSAS, This day the matter of award of compensation and damages to land ame on to be heard, and the Board finds that notice of the time and place of this hea ormer order and the Board has heard all applications for compensation and damage. gal disabilities; therefore, be it	e adoption of the following Resolution: lowners through or upon whose lands said improvement is located, ring has been given to all such owners as provided by law and our s filed herein, and considered all claims of minors and those under
WHERSAS, This day the matter of award of compensation and damages to land ame on to be heard, and the Board finds that notice of the time and place of this hea ormer order and the Board has heard all applications for compensation and damages gal disabilities; therefore, be it RESOLVED, That we do find and allow compensation and damages, in amount	e adoption of the following Resolution: lowners through or upon whose lands said improvement is located, ring has been given to all such owners as provided by law and our s filed herein, and considered all claims of minors and those under
WHERSAS, This day the matter of award of compensation and damages to land time on to be heard, and the Board finds that notice of the time and place of this hea trmer order and the Board has heard all applications for compensation and damages gal disabilities; therefore, be it RESOLVED, That we do find and allow compensation and damages, in amount	e adoption of the following Resolution: lowners through or upon whose lands said improvement is located, ring has been given to all such owners as provided by law and our s filed herein, and considered all claims of minors and those under
WHERSAS, This day the matter of award of compensation and damages to land me on to be heard, and the Board finds that notice of the time and place of this hea rmer order and the Board has heard all applications for compensation and damages gal disabilities; therefore, be it RESOLVED, That we do find and allow compensation and damages, in amount	e adoption of the following Resolution: lowners through or upon whose lands said improvement is located, ring has been given to all such owners as provided by law and our s filed herein, and considered all claims of minors and those under
WHERSAS, This day the matter of award of compensation and damages to land ame on to be heard, and the Board finds that notice of the time and place of this hea ormer order and the Board has heard all applications for compensation and damages gal disabilities; therefore, be it RESOLVED, That we do find and allow compensation and damages, in amount	e adoption of the following Resolution: lowners through or upon whose lands said improvement is located, ring has been given to all such owners as provided by law and our s filed herein, and considered all claims of minors and those under
WHERSAS, This day the matter of award of compensation and damages to land time on to be heard, and the Board finds that notice of the time and place of this hear trmer order and the Board has heard all applications for compensation and damages gal disabilities; therefore, be it RESOLVED, That we do find and allow compensation and damages, in amount it:	e adoption of the following Resolution: lowners through or upon whose lands said improvement is located, ring has been given to all such owners as provided by law and our s filed herein, and considered all claims of minors and those under
WHERSAS, This day the matter of award of compensation and damages to land time on to be heard, and the Board finds that notice of the time and place of this hear remer order and the Board has heard all applications for compensation and damages gal disabilities; therefore, be it RESOLVED, That we do find and allow compensation and damages, in amount it:	e adoption of the following Resolution: lowners through or upon whose lands said improvement is located, ring has been given to all such owners as provided by law and our s filed herein, and considered all claims of minors and those under s as held to be just and equitable to the following landowners, to-
WHERSAS, This day the matter of award of compensation and damages to land me on to be heard, and the Board finds that notice of the time and place of this hea rmer order and the Board has heard all applications for compensation and damages cal disabilities; therefore, be it RESOLVED, That we do find and allow compensation and damages, in amount t:	e adoption of the following Resolution: lowners through or upon whose lands said improvement is located, ring has been given to all such owners as provided by law and our s filed herein, and considered all claims of minors and those under ts as held to be just and equitable to the following landowners, to-

10 be and the same is hereby established. Mr. ________ seconded the Resolution and the roll being called upon its adoption, the vote resulted as follows: Mr....., Mr....., *Mr*.....,