

PUBLIC ROAD PETITION

Belmont Co, Ohio, May, 1993

To the Honorable Board of County Commissioners of Belmont County, Ohio:

The undersigned petitioners, freeholders of said County residing in the vicinity of the proposed improvement hereinafter described, respectfully represent that the public convenience and welfare require the vacating of T.R. 384 a Public Road on the line hereinafter described, and make application to you to institute and order proper proceedings in the premises, for vacating such road, the same not being a road on the State Highway System.

The following is the general route and termini of said road:

Beginning at

Beginning at a point in County Road 78 located in Union Township, Section 5, T-8, R-5, Belmont County, Ohio, thence continuing in a westerly direction to the intersection of Union Township Road 385 located in Union Township, Section 11, T-8, R-5, the total distance being approximately 5,000 feet.

Dated this day of A.D. 19

Table with 2 columns: PETITIONERS' NAME and TAXING DISTRICT OF COUNTY IN WHICH PETITIONER OWNS REAL ESTATE. Rows include names like Anita G. Rice, Gene P. Magnum, Regis M. Mudarik, Dale Bunting, and James A. Brown with their respective addresses in Belmont County, Ohio.

RESOLUTION — FIXING TIME AND PLACE OF VIEW AND OF FINAL HEARING AND NOTICE THEREOF ON PUBLIC ROAD PETITION

IN THE MATTER OF THE

Office of County Commissioners,

Belmont County, Ohio

Vacating Union T.R. 384

Public Road.

Petitioned for by Bedway Coal

and others.

The Board of County Commissioners of Belmont County, Ohio, met in regular session

on the 26th day of May, 1993, at the office of the commissioners

with the following members present:

Lin Hape

Michael Bianconi

Leon Pascoeck

Mr. Bianconi moved the adoption of the following Resolution:

WHEREAS, A Petition signed by at least twelve freeholders of the County residing in the vicinity of the proposed improvement has been presented to this Board of County Commissioners requesting said Board to vacate Union T.R. 384

a Public Road as described therein; therefore, be it

RESOLVED, That the 14 day of June, 1993, at 1:30 o'clock P.M., be fixed as the date when

we will view the proposed improvement, on which date we will meet at the site

and go over the line of said proposed improvement; and be it further

RESOLVED, That the 16 day of June, 1993, at 9:45 o'clock A.M., be fixed as the date for

a final hearing thereof, which hearing will be at the office of the Board; and be it further

RESOLVED, That the Clerk of this Board be and she is hereby directed to give notice of the time and place for both such view and hearing

by publication once a week for two consecutive weeks in the Times Recorder

a newspaper published and having general circulation in the County, which said notice shall also state briefly the character of said proposed improvement.

Mr. Pascoeck seconded the Resolution and the roll being called upon its adoption, the vote

resulted as follows:

Mr. Bianconi, Yes

Mr. Hape, Yes

Mr. Pascoeck, Yes

Adopted the 26 day of May, 1993

RESOLUTION — UPON VIEW OF PROPOSED IMPROVEMENT
ORDER TO COUNTY ENGINEER

IN THE MATTER OF THE

Vacating Union T.R. 384
Public Road

Office of County Commissioners,
Belmont County, Ohio

The Board of County Commissioners of Belmont County, Ohio, met in regular session
on the 14th day of June, 1993, at the office of the commissioners
with the following members present:

Mr. Bianconi
Mr. Hepe

Mr. Bianconi moved the adoption of the following Resolution:

WHEREAS, On the 14th day of June, 1993, the time heretofore fixed for view of the
proposed improvement, we, the Board of County Commissioners having jurisdiction in said matter, went upon the line of said proposed improvement
and made personal view of the proposed route and termini thereof, and after full investigation and due consideration of all the facts and conditions
pertaining thereto; therefore, be it

RESOLVED, That we do find and consider said improvement of sufficient public importance to instruct the County Engineer to make an accurate
survey and plat of the same, and furnish an accurate and detailed description of the proposed improvement describing the center line and right of way
lines thereof.

Said County Engineer shall also furnish an accurate and detailed description of each tract of land which he believes will be necessary to be taken
in the event the proposed improvement be made, together with the name of each owner.

Said County Engineer shall also, at the time of making such survey, set stakes at the termini of each right of way line and at all angles between
such termini, and at sufficient other points on the right of way lines so that the bounds of the proposed improvement may be discernible to property
owners and other interested persons; and be it further

RESOLVED, That the said County Engineer be and he is hereby directed to make a report in writing to this Board, on or before the 16th
day of June, 1993, the date fixed for the final hearing, setting forth his opinion either for or against said proposed
improvement, and the width to which said improvement shall be opened, which shall not be less than thirty feet; said report shall be accompanied by
said plat and detailed and accurate descriptions, and filed with the County Commissioners, and this cause is continued until said date.

Mr. Hepe seconded the Resolution and the roll being called upon its adoption, the vote
resulted as follows:

Mr. Bianconi, yes
Mr. Hepe, yes
Mr. _____, _____

Adopted the 14th day of June, 1993

Dorlene Pampak
Clerk, Board of County Commissioners.

REPORT OF COUNTY ENGINEER

IN THE MATTER OF THE

Vacating Union T.R. 384

Public Road

County Engineer's Office,

Belmont County, Ohio

June 16, 1993

To the Board of County Commissioners of Belmont County, Ohio:

The undersigned in obedience to your order dated June 14, 1993, proceeded on the 15th day of June, 1993, to make an accurate survey and plat of the Public Road proposed to be improved, and respectfully submits the following report:

In the opinion of the undersigned the proposed improvement should be granted.


The width to which said improvement should be opened is feet.

An accurate survey and plat, and an accurate and detailed description of each tract of land which the undersigned County Engineer believes will be necessary to be taken in the event the proposed improvement be made, together with the name of each owner, accompany this report and are made a part hereof.

An accurate and detailed description of the proposed improvement describing therein the center line and right of way lines follows:

" See attached plat "

The undersigned recommends the following changes in the proposed improvement which in his judgment should be made in the event the proposed improvement be granted, to-wit:

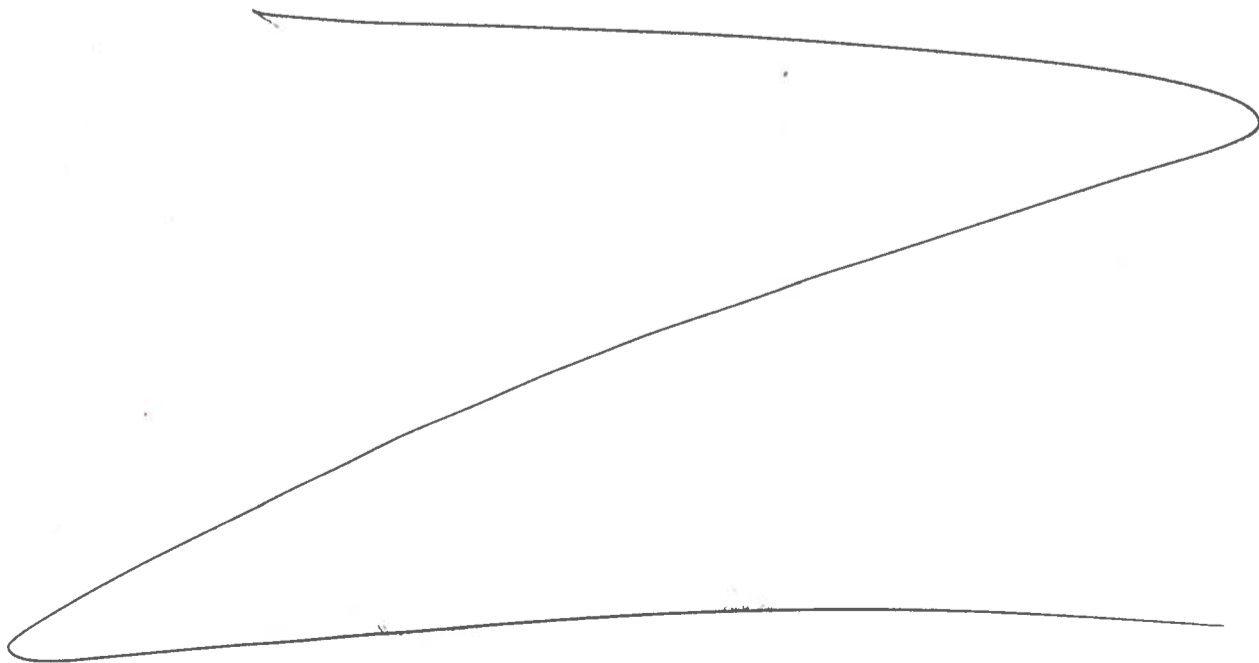

Paul F. Bennett P.E.

BRUDZINSKI, WALTER & RHONDA
108.294 Ac
V. 646 P. 249

COPELAND, ROBERT S. ETAL 2
12.64 Ac
V. 592 P. 249

COPELAND, ROBERT S. ETAL 2
81.634 Ac
V. 592 P. 249

OHIO RIVER COLLERIES CO.
50.03 Ac
V. 602 P. 422

LAFFERTY COAL CO.
21.01 Ac
V. 445 P. 735

LAFFERTY COAL CO.
167.76 Ac
V. 445 P. 725

OHIO RIVER COLLERIES CO.
103.71 Ac
V. 602 P. 422

SCALE 1" = 400'



TOWNSHIP ROAD 385

TOWNSHIP ROAD 384

TOWNSHIP ROAD 384

TOWNSHIP ROAD 334

COUNTY HIGHWAY 78

END VACATION

BEGIN VACATION



IMP. 968
Vacation Of A Portion Of Township Road 384
Union Township Sec. 5, T. 8, R, 5
Belmont County, Ohio
Fred F. Bennett County Engineer

APPROVED BY:
CO. ENGINEER Fred F. Bennett, P.E.
CO. COMMISSIONER [Signature]
CO. COMMISSIONER [Signature]
CO. COMMISSIONER [Signature]

ON THIS 28th DAY OF June 1993

11 5
10 4

SCALE = 1" = 100'

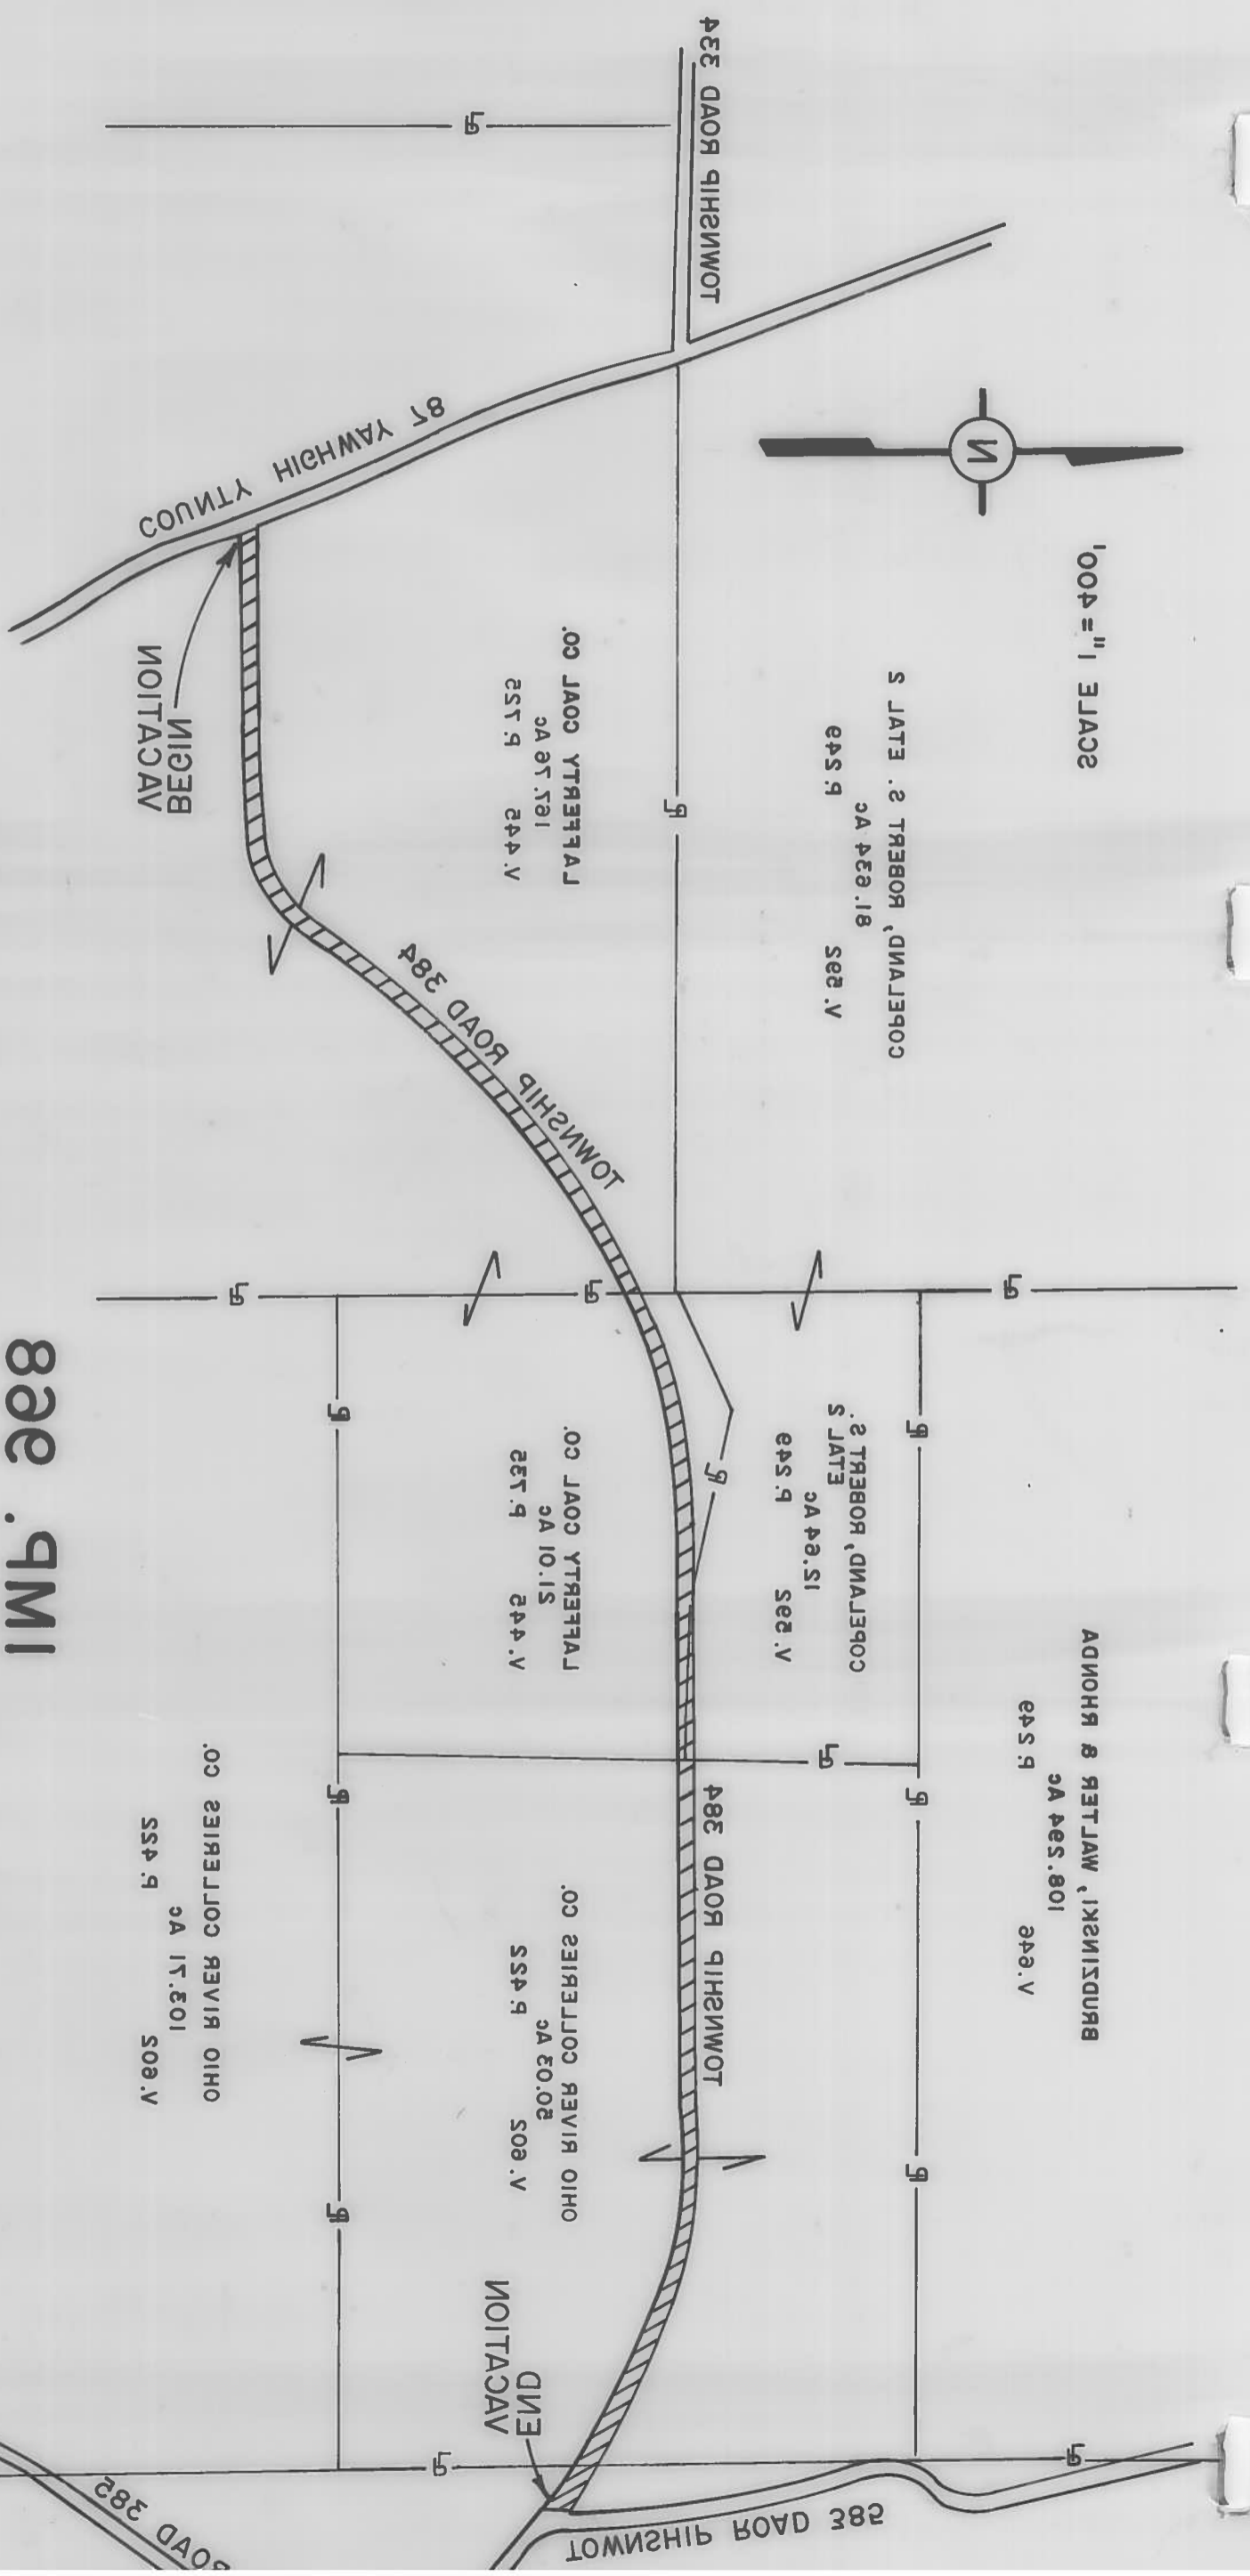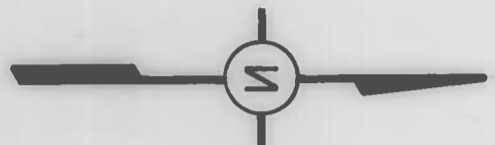

822.9MI
485 DAOR PINSWOT TO NOITPOA A TO NOITCDAV
2, R, 8.T, 2. 222 PINSWOT NOINU
Belmont County, Ohio
Engineer Fred F. Bennett

APPROVED BY:
CO. ENGINEER [Signature]
CO. COMMISSIONER [Signature]
CO. COMMISSIONER [Signature]
CO. COMMISSIONER [Signature]
CO. COMMISSIONER [Signature]
FOYAD 85 THIS SIGN NO

2 11
4 01

RESOLUTION — GRANTING PROPOSED IMPROVEMENT ORDERING RECORD, ETC.

IN THE MATTER OF THE

Vacating Union T.R. 384

Public Road

Office of County Commissioners, Belmont County, Ohio

The Board of County Commissioners of Belmont County, Ohio, met in regular session on the 16th day of June, 1913, at the office of the commissioners with the following members present:

Mr. Bianconi

Mr. Pollock

Mr. Hape

Mr. Bianconi moved the adoption of the following Resolution:

WHEREAS, This day this matter came on to be heard on the report, survey, plat and detailed and accurate description as filed by the County Engineer, and said report having been read in open session, the Board proceeded with the hearing of testimony bearing upon the necessity of the said improvement for the public convenience or welfare and offered either for or against going forward with the proposed improvement by interested persons; and

WHEREAS, Said Board has considered said report and all the testimony offered, and all the facts and conditions pertaining to said matter; therefore, be it

RESOLVED, That said Board of County Commissioners do find said improvement will serve the public convenience and welfare; and be it further RESOLVED and determined to proceed with said improvement only upon the condition that the compensation and damages or such part thereof as this Board may deem reasonable and just be paid by the landowners owning lands within the vicinity who will be benefited by the improvement. On failure of such benefited landowners to pay such compensation and damages as may be adjudged against them by the day of 1913, it is hereby determined that said proposed improvement be abandoned. It is further ordered that there be included in this order and made a part hereof the accompanying schedule setting forth the names of such benefited landowners, a pertinent description of such land and a statement of the amount of such compensation and damages to be paid by the owner, or owners, of each parcel of such land; and be it further

RESOLVED and determined to proceed with said improvement only upon the condition that the compensation and damages or such part thereof as this Board may deem reasonable and just be paid by the landowners owning lands within the vicinity who will be benefited by the improvement, and the balance, if any, be paid out of the County Treasury, it being the opinion of this Board of County Commissioners that the improvement is not of sufficient importance to cause all compensation and damages to be paid from the County Treasury. On failure of such benefited landowners to pay such compensation and damages as may be adjudged against them by the day of 1913, it is hereby determined that said proposed improvement be abandoned. It is further ordered that there be included in this order and made a part hereof the accompanying schedule setting forth the names of such benefited landowners, a pertinent description of such land and a statement of the amount of such compensation and damages to be paid by the owner, or owners, of each parcel of such land; and be it further

RESOLVED. That said improvement as set forth and defined in said report, survey, plat and detailed and accurate descriptions as filed by the County Engineer be and the same is hereby granted and said road is hereby ordered vacated feet in width; and be it further

RESOLVED and determined to proceed with said improvement and the same is hereby granted and said road is ordered vacated feet in width, with the following modifications and changes in the route and termini which in our judgment the public convenience and welfare require, and it is hereby ordered that an accurate and detailed description of such modifications and changes be entered on our Journal;

[Large crossed-out area]

and be it further RESOLVED, That the County Engineer be and he is hereby directed to cause a record of the proceedings, including the survey and plat and accurate and detailed description of said proposed improvement, to be forthwith entered in the proper road records of said County; and be it further RESOLVED, That the County Engineer proceed to acquire the necessary right-of-way in accordance with Sections 163.01 to 163.32 inclusive, of the Revised Code.

Mr. Pollock seconded the Resolution and the roll being called upon its adoption the vote resulted as follows:

Mr. Bianconi Yes
Mr. Pollock Yes
Mr. Hape Yes

Adopted the 16th day of June, 1913.

Dorlene Pampak Clerk, Board of County Commissioners,

Imp 968

RESOLUTION - ORDER TO Close ROAD
Sec. 5563.01 R.C. (Open or Close)

IN THE MATTER OF THE

Vacating T.R. 384
Union Twp.
Public Road

Office of County Commissioners,
Belmont County, Ohio

The Board of County Commissioners of Belmont County, Ohio, met

in regular session on the 16th day of June, 1993,
(Regular or Special)

at the office of the commissioners with the following members present:

- Mr. Bianconi
- Mr. Peacock
- Mr. Hepe

Mr. Bianconi moved the adoption of the following Resolution:

WHEREAS, At least ten days have elapsed since the final order of the board in the matter of this improvement, and

WHEREAS, No person, firm or corporation interested, has effected an appeal from our orders in the matter of the above named improvement, therefore, be it

RESOLVED, That it is hereby ordered that the proceedings be recorded as provided by law, and that said road be vacated

as order heretofore, made on our journal of the date of June 16, 1993,

and a copy of this resolution be forwarded to the Union Township Trustees.

Mr. Peacock seconded the Resolution and the roll being called upon its adoption the vote

resulted as follows:

- Mr. Bianconi, yes
- Mr. Hepe, yes
- Mr. Peacock, yes

Adopted the 28 day of June, 1993

Patricia Bittenger
Clerk, Board of County Commissioners.

Belmont County, Ohio