

Imp #1114

PUBLIC ROAD PETITION

....., Ohio,....., 20.....

To the Honorable Board of County Commissioners of Belmont County, Ohio:

The undersigned petitioners, freeholders of said County residing in the vicinity of the proposed improvement hereinafter described, respectfully represent that the public convenience and welfare require the .....

of..... and make applic such

PUBLIC ROAD PETITION Rev. Code Sec. 5553.04

Belmont County, Ohio

September 1, 2011

Imp #1114

To the Honorable Board of County Commissioners of Belmont County, Ohio:

The undersigned petitioners, freeholders of said County residing in the vicinity of the proposed improvement hereinafter described, represent that the public convenience and welfare require the vacation of rights-of-way in Reed's Proposed Addition to Bailey's Mills

a Public Road on the line hereinafter described, and make application to you to institute and order proper proceedings in the premises, for vacating such road, the same not being a road on the State Highway System.

The following is the general route and termini of said road:

All of a 14' alley east of lot 5 in Block A, a portion of a 14' alley east of lot 2 in Block E, and all of Reed Street located within Blocks A and E of Reed's Proposed Addition to Bailey's Mills recorded in Cabinet B Slide 91 Belmont County Recorders and located in Warren Township Section 31, T-8, R-6 Belmont County Ohio.

Dated this..... day of....., A.D. 20.....

PETITIONERS' NAMES PUBLIC ROAD PETITION

Table with 2 columns: NAME (SIGN & PRINT), TAX MAILING ADDRESS (PLEASE PRINT). Rows include names like Deloris Guy, Benjamin D. Messenger, Harold E. Prade, Harold E. Payne, Marvin D. McCort, Marsha Jo Kenne McCort, Lewis C. Messenger, Mary Messenger.

TAXING DISTRICT OF COUNTY IN WHICH PUBLIC ROAD PETITION

Table with 2 columns: NAME (SIGN & PRINT), TAX MAILING ADDRESS (PLEASE PRINT). Rows include names like Daniel Messenger, Daniel Messenger, Kathy Messenger, Brian Didszun, Brian Didszun, Carla Jackson, William R. Jackson, Amanda Eldred.

RESOLUTION – FIXING TIME AND PLACE OF VIEW AND OF FINAL HEARING AND NOTICE THEREOF ON PUBLIC ROAD PETITION

IN THE MATTER OF THE VACATION OF RIGHTS-OF-WAY IN REED'S PROPOSED ADDITION TO BAILEY'S MILLS, WARREN TOWNSHIP SEC. 31, T-8, R-6/RD IMP 1114

Office of County Commissioners Belmont County, Ohio

Petitioned

Journal Entry, Order Fixing Time and Place of View and of Final Hearing and Notice Thereof on Public Road Petition Rev. Code, Sec. 5553.05 RD. IMP. 1114

The Board on the ... with the fc

The Board of County Commissioners of Belmont County, Ohio, met in regular session on the 28th day of September 2011 at the office of the Commissioners with the following members present:

- Mrs. Favede Mr. Coffland Mr. Probst

ession

Mr. Coffland moved the adoption of the following:

RESOLUTION

WHEREAS, A Petition signed by at least twelve freeholders of the County residing in the vicinity of the proposed improvement has been presented to this Board of County Commissioners requesting said Board to vacate rights-of-way in Reed's Proposed Addition to Bailey's Mills, Township Section 31, T-8, Range 6, Richland Township, and recorded in Cabinet B Slide 91 in the office of the Belmont County Recorder.

Mr. ...

RESOLVED, That the 12th day of October, 2011 at 1:30 o'clock P.M., be fixed as the date when we will view the proposed improvement, on which date we will meet at the site and go over the line of said proposed improvement; and be it further

lution:

W.

RESOLVED, That the 19th day of October 2011, at 10:30 o'clock A.M. be fixed as the date for a final hearing thereof, which hearing will be at the office of the Board; and be it further

s been

presented

RESOLVED, That the Clerk of this Board be and she is hereby directed to give notice of the time and place for both such view and hearing by publication once a week for two consecutive weeks in the Times Leader a newspaper published and having general circulation in the County, which said notice shall also state briefly the character of said proposed improvement.

.....

RES

Mrs. Favede seconded the Resolution and the roll being called upon its adoption, the vote resulted as follows:

ite

when we

Table with 2 columns: Name, Vote. Mr. Coffland Yes, Mrs. Favede Yes, Mr. Probst Absent

and go ov

Adopted Sept. 28, 2011

Clerk, Belmont County, Ohio

.....

RES

a final he

- 1. "Locating," "establishing," "altering," "straightening," "vacating," or "changing the direction of." 2. "Locating,," "establishing," "altering," "straighten," "vacate," or "change the direction of" 3. Insert "a part of," if so.

date for

RES

hearing t

nd

a newspa

osed

improven

Mr. ...

the vote

resulted

Adopted

RESOLUTION – UPON VIEW OF PROPOSED IMPROVEMENT  
ORDER TO COUNTY ENGINEER

IN THE MATTER OF THE VACATION OF  
RIGHTS-OF-WAY IN REED'S PROPOSED  
ADDITION TO BAILEY'S MILLS, WARREN  
TOWNSHIP SEC. 31, T-8, R-6/RD IMP 1114

Office of County Commissioners  
Belmont County, Ohio

Journal Entry--Order Upon view of Proposed Improvement  
ORDER TO COUNTY ENGINEER  
Rev. Code. Sec. 5553.06

The

Petitioned for by freeholders and others

on the ...  
with the j

The Board of County Commissioners of Belmont County, Ohio met in regular session on the 12th day of October, 2011, at the office of the Commissioners with the following members present:

- Mrs. Favede
- Mr. Coffland
- Mr. Probst

Mr. Probst moved the adoption of the following:

RESOLUTION

Mr. ....

WHEREAS, On the 12th day of October, 2011, the time heretofore fixed for view of the proposed improvement, we the Board of County Commissioners having jurisdiction in said matter, went upon the line of said proposed improvement and made personal view of the proposed route and termini thereof, and after full investigation and due consideration of all the facts and conditions pertaining thereto; therefore be it

proposed  
made per  
thereto; i

RESOLVED, That we do find and consider said improvement of sufficient public importance to instruct the County Engineer to make an accurate survey and plat of the same, and furnish an accurate and detailed description of the proposed improvement describing the center line and right of way lines thereof.

RE  
survey at  
lines ther

Said County Engineer shall also furnish an accurate and detailed description of each tract of land which he believes will be necessary to be taken in the event the proposed improvement be made, together with the name of each owner.

Said  
in the ev

Said County Engineer shall also, at the time of making such survey, set stakes at the termini of each right of way line and at all angles between such termini, and at sufficient other points on the right of way lines so that the bounds of the proposed improvement may be discernible to property owners and other interested persons; and be it further

Said  
such tern  
owners a

RESOLVED, That the said County Engineer be and he is hereby directed to make a report in writing to this Board, on or before the 19th day of October, 2011 the date fixed for the final hearing, setting forth the opinion of said County Engineer either for or against said proposed improvement, <sup>2</sup> and the width to which said improvement shall be opened, which shall not be less than thirty feet; said report shall be accompanied by said plat and detailed and accurate descriptions, and filed with the County Commissioners, and this case is continued unto said date.

RES  
day of ...  
improven  
said plat

Mr. Coffland seconded the Resolution and the roll being called upon its adoption, the vote resulted as follows:

Mr. ...  
resulted

Mr. Probst	Yes
Mr. Coffland	Yes
Mrs. Favede	Yes

session

ow of the  
ement and  
pertaining

n accurate  
ght of way


be taken

tween  
perty

roposed  
ied by

the vote

Adopted October 12, 2011

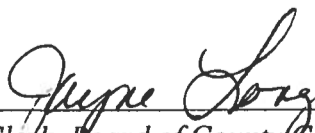  
Clerk, Board of County Commissioners  
Belmont County, Ohio

1. "Locating," "establishing," "altering," "widening," "straightening," "vacating," or "changing direction of."  
2. Strike out the clause from "and feet," if a road is not to be located or established

Adopted

REPORT OF COUNTY ENGINEER

REPORT OF COUNTY ENGINEER

REV. CODE, SEC. 5553.06

To  
Th  
day of ..  
respectf  
In t  
The  
An  
believes  
report a  
An

Rd. Imp. \_\_\_\_\_  
County Engineer's Office  
Belmont County, Ohio  
10-19, 2011

Vacation of R/W in  
Reed's Proposed Add'n  
to Bailey's Mills  
Warren Sec 31-8-6

oved, and

To the Board of County Commissioners of Belmont County, Ohio:  
The undersigned, in obedience to your order, dated 10-12, 2011,  
proceeded on the 10-19, 2011, to make an accurate survey and plat of the  
Public Road proposed to be improved and respectfully submits the following report:

er  
y this

In the opinion of the undersigned the proposed improvement should \_\_\_\_\_ be granted.

The width to which said improvement should be opened is \_\_\_\_\_ feet.  
An accurate survey and plat, and an accurate and detailed description of each tract  
of land which the undersigned County Engineer believe will be necessary to be taken in the  
event the proposed improvement be made, together with the name of each owner,  
accompany this report and are made apart hereof.

An accurate and detailed description of the proposed improvement describing therein  
the center line and right of way lines follow:

" See attached plat "

The  
propose

ent the

The undersigned recommends the following changes in the proposed improvement  
which in his judgment should be made in the event the proposes improvement be granted.  
to-wit:

Thos. A. Bennett  
County Engineer of Belmont County, Ohio

RESOLUTION – GRANTING PROPOSED IMPROVEMENT ORDERING RECORD, ETC.

IN THE MATTER OF THE VACATION OF RIGHTS-OF-WAY IN REED'S PROPOSED ADDITION TO BAILEY'S MILLS, WARREN TOWNSHIP, SEC. 31, T-8, R-6/RD IMP 1114

Office of County Commissioners Belmont County, Ohio

on the with th

session

RESOLUTION-GRANTING PROPOSED IMPROVEMENT ORDERING RECORD, ETC. Rd. Imp. #1114

The Board of County Commissioners of Belmont County, Ohio, met in regular session on the 19th day of October, 2011 in the office of the Commissioners with the following members present:

Engine. provem and W be it R. R. this Bo of such there be scriptio and be R as this the bal cient in such co it is her the acc such co R County feet in v RE

- Mr. Coffland Mr. Probst Mrs. Favede

the County the said im ted persons;

Mr. Coffland moved the adoption of the following Resolution:

therefore,

WHEREAS, This day this matter came on to be heard on the report, survey, plat, and detailed and accurate descriptions as filed by the County Engineer, and said report having been read in open session, the Board proceeded with the hearing of testimony bearing upon the necessity of the said improvement for the public convenience or welfare and offered either for or against going forward with the proposed improvement by interested persons; and

be it further rt thereof as t. On failure .....day of ordered that vertinent de- of such land;

WHEREAS, Said Board has considered said report and all the testimony offered, and all the facts and conditions pertaining to said matter; therefore, be it

rt thereof ment, and tot of suffi- ty

RESOLVED, That said Board of County Commissioners do find said improvement will serve the public convenience and welfare; and be it further

, 20..... part hereof amount of

RESOLVED, That said improvement as set forth and defined in said report, survey, plat and detailed and accurate descriptions as filed by the County Engineer be and the same is hereby granted and said road is hereby ordered vacated.

by the

RESOLVED, That the County Engineer be and he is hereby directed to cause and record the proceeding, including the survey and plat and accurate and detailed description of said proposed improvement, to be forthwith entered in the proper road records of said County; and be it further

Mr. Probst seconded the Resolution and the roll being called upon its adoption the vote resulted as follows:

route and of such

Table with 2 columns: Name and Yes/No. Rows: Mr. Coffland Yes, Mr. Probst Yes, Mrs. Favede Yes

Adopted the 19th day of October, 2011

Signature of June Long, Clerk, Board of County Commissioners, Belmont County, Ohio

and be RE, and det RE, Revised Mr. resulted

nd accurate usive, of the , the vote

RESOLUTION- ORDER TO \_\_\_\_\_ ROAD  
Sec. 5563.01 R.C. (Open or Close)

Petitioned for by

RESOLUTION - ORDER TO CLOSE ROAD

Sec. 5563.01 R.C.

The Board of

**IN THE MATTER OF THE VACATION OF  
RIGHTS-OF-WAY IN REED'S PROPOSED  
ADDITION TO BAILEY'S MILLS, WARREN  
TOWNSHIP, SEC. 31, T-8, R-6/RD IMP 1114**

Office of County Commissioners  
Belmont County, Ohio

in.....  
(Regular or  
at the office of.....

The Board of County Commissioners of Belmont County, Ohio, met in Regular session on the 2nd day of November, 20 11, at the office of the Commissioners with the following members present:

- Mrs. Favede
- Mr. Probst
- Mr. Coffland

Mr. Probst moved the adoption of the following Resolution:

WHEREAS, At least ten days have elapsed since the final order of the board in the matter of this improvement, and

Mr.....

WHEREAS,

WHEREAS, No person, firm or corporation interested, has effected an appeal from our orders in the matter of the above named improvement, therefore, be it

WHEREAS, I  
ment, therefore, be

RESOLVED,

RESOLVED, That it is hereby ordered that the proceedings be recorded as provided by law, and that said road be vacated, as ordered heretofore, made on journal of the date of October 19, 2011, and a copy of this resolution be forwarded to the Warren Township Trustees.


and a copy of this

Mr. Coffland seconded the Resolution and the roll being called upon its adoption the vote was as follows:

- Mr. Probst \_\_\_\_\_, Yes
- Mr. Coffland \_\_\_\_\_, Yes
- Mrs. Favede \_\_\_\_\_, Yes

Mr.....  
resulted as follows:


Adopted the 2nd day of November, 2011.

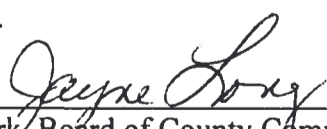  
\_\_\_\_\_  
Clerk, Board of County Commissioners  
Belmont County, Ohio

1. "locating," "establishing," "altering," "widening," "straightening," "vacating" or "changing the direction of."

Adopted the.....


IMP # 11114  
 VACATION OF R/W IN REED'S PROPOSED ADDITION  
 TO BAILEY'S MILLS  
 CABINET B SLIDE 91  
 WARREN TWP. SEC 31 T-8 R-6

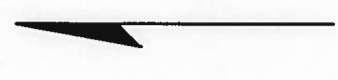

SCALE: 1"=100'

APPROVED BY:  
 CO. ENGINEER Paul A. Bennett P.E., P.S.  
 CO. COMMISSIONER Charles E. Shultz  
 CO. COMMISSIONER [Signature]  
 CO. COMMISSIONER [Signature]  
 DATE 10-19-2011

SEE DEED VOL. 294 PG 766  
 BELMONT COUNTY RECORDER

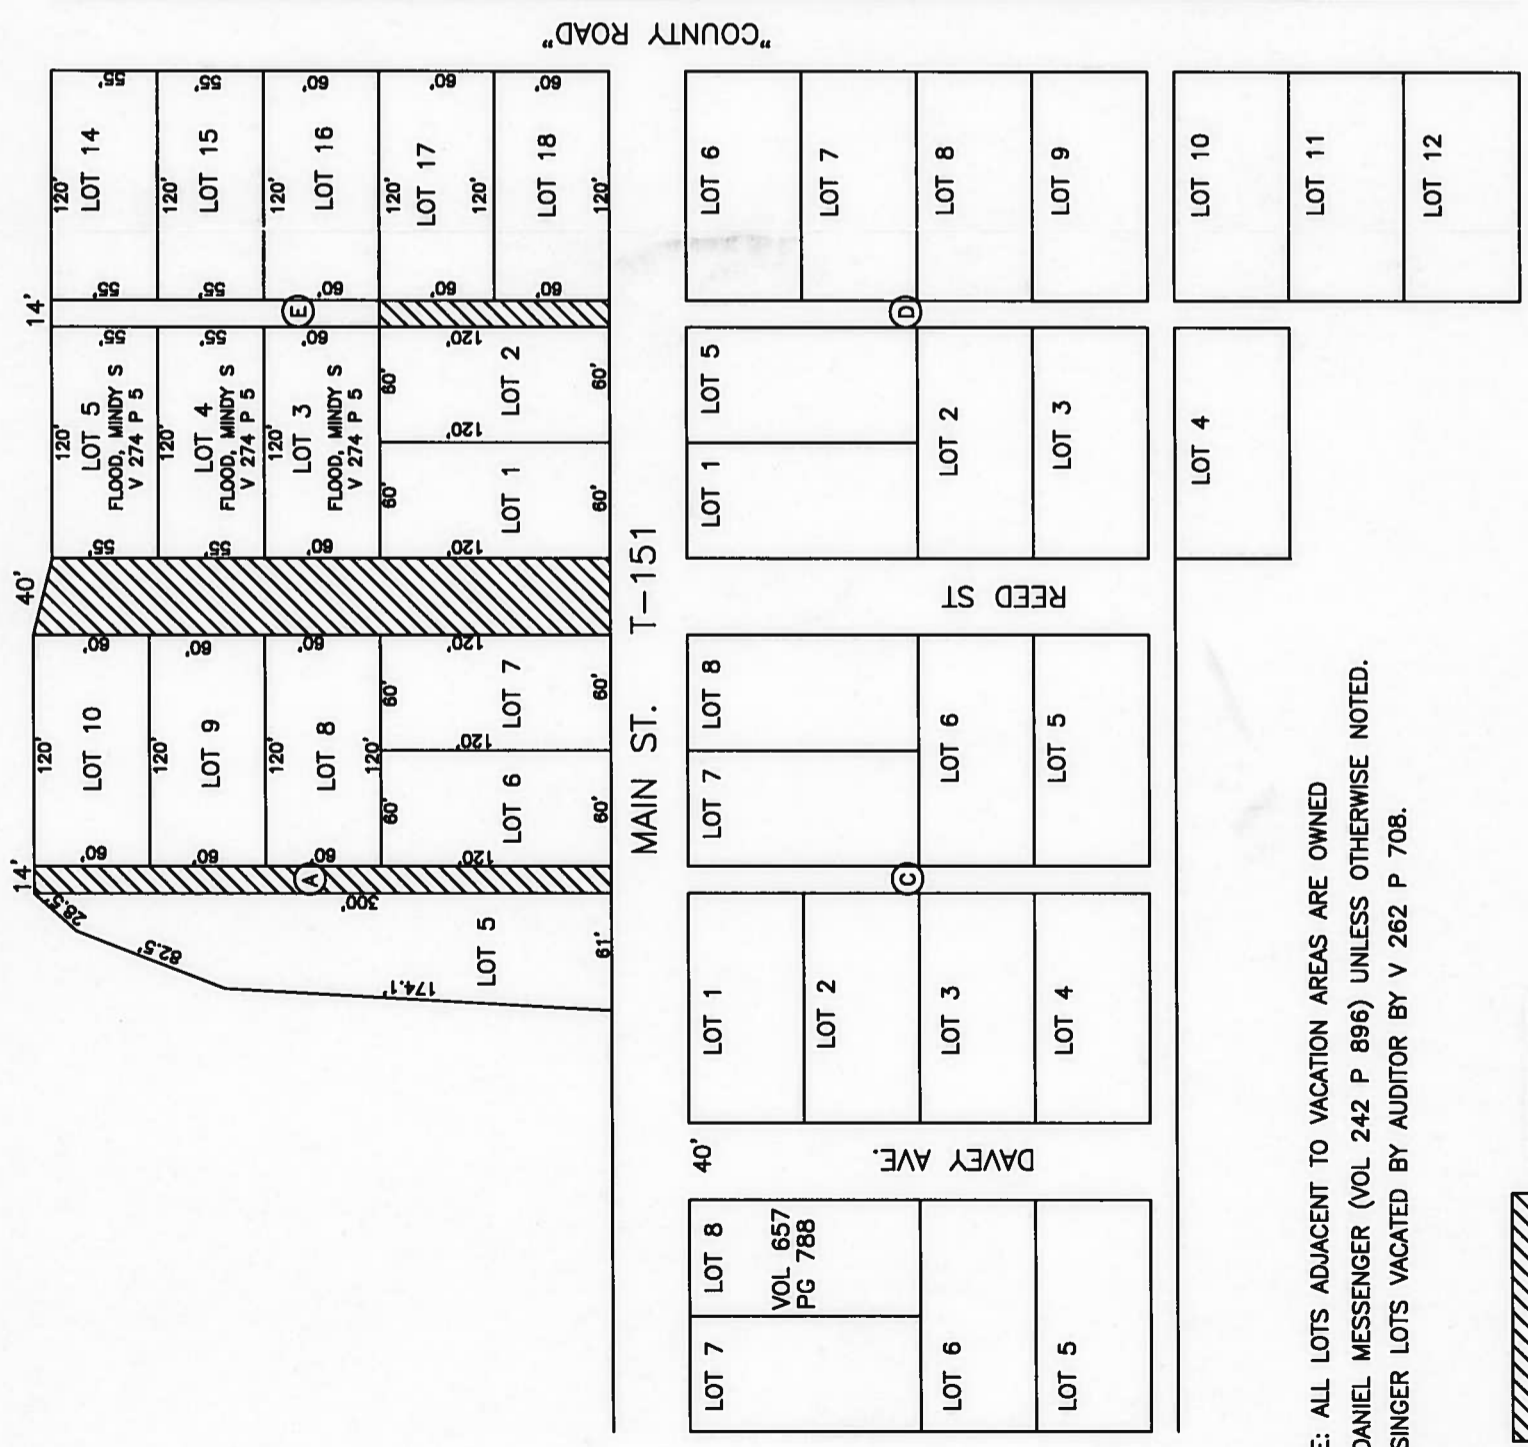

NOTE: ALL LOTS ADJACENT TO VACATION AREAS ARE OWNED BY DANIEL MESSENGER (VOL 242 P 896) UNLESS OTHERWISE NOTED. MESSENGER LOTS VACATED BY AUDITOR BY V 262 P 708.



Sdri ice

19. 10. 30. 11

Handwritten notes in cursive script, possibly including a signature or name.

of ... .. 15. 10. 30. 11

