

**PUBLIC ROAD PETITION**

Belmont, Ohio Friday, October 28, 2016

**To the Honorable Board of County Commissioners of Belmont County, Ohio:**

The undersigned petitioners, freeholders of said County residing in the vicinity of the proposed improvement hereinafter described, respectfully represent that the public convenience and welfare require the vacate of Roads and alley in Goshen Township in Loomis which is located in Cab. D Slide 226 Public Road on the line hereinafter described, and make application to you institute and order proper proceedings in the permises, for such road, the same not being a road on the State Highway System.

The following is the general route and termini of said road:  
Beginning at

Starting at the southwest corner of LOT#25 heading 150 feet in a southeastern direction to the southeastern corner of LOT #23 in a width of 40 feet to end at the intersection of Twp. 91 (Loomis Lane)

Dated this 28th day of October A. D. 2016

PETITIONERS' NAMES	TAXING DISTRICT OF COUNTY IN WHICH PETITIONER OWN REAL ESTATE
1 SHAWN THOMPSON	64620 LOOMIS LANE BELMONT, OHIO 43718
2 JAMES J. WEHR	58716 PLEASNT RD. BELMONT, OHIO 43718
3 MAXINE JUROVCIK	43845 MAIN ST. BELMONT, OHIO 43718
4 COURTNEY DUNCAN	45161 BELMONT- WARNOCK RD. BELMONT, OHIO 43718
5 EDNA THOMPSON	43950 SHIRBISH DRIVE BELMONT, OHIO 43718
6 MARTHA HESKETT	210 CENTER STREET- P.O. BOX 97 BELMONT, OHIO 43718
7 LOU SCHAWER	P.O. BOX 266 BELMONT, OHIO 43718
8 CHARLES W. LEWIS III	230 E. MAIN ST. ST. CLAIRSVILLE, OHIO 43950
9 RICK SUTTON	BELMONT-WARNOCK RD. BELMONT, OHIO 43718
10 DALE STALL	207 SPRING STREET FLUSHING, OHIO 43977
11 PAUL K. WILKINSON	320 E. MAIN STREET BELMONT, OHIO 43718
12 JOE THOMPSON	64595 LOOMIS LANE BELMONT, OHI 43718
13 MIKE HIGGENBOTHAN	43720 WATER TOWER RD. BELMONT, OHIO 43718
14 LARRY JARRETT	411 SOUTH MAIN BELMONT, OHIO 43718
15 KYLE E. MILLER	63900 HUNTER BELMONT RD. BELMONT, OHIO 43718
16 BRUCE MILLER	63900 HUNTER BELMONT RD. BELMONT, OHIO 43718
17 SONYA HIGGENBOTHAN	64643 LOOMIS LANE BELMONT, OHIO 43718
18 DAVID W. HIGGENBOTHAN	64643 LOOMIS LANE BELMONT, OHIO 43718
19	
20	

**RESOLUTION—FIXING TIME AND PLACE OF VIEW AND OF FINAL HEARING AND NOTICE THEREOF ON PUBLIC ROAD PETITION**

IN THE MATER OF THE  
**Vacation of Alley**  
-----  
**Goshen Twp. Sec. 06 T-7 R-5**  
-----  
Public Road  
  
Petition for by **Shawn Thompson**  
-----  
and others



Office of County Commissioners  
  
Belmont County, Ohio

The Board of Commissioner of \_\_\_\_\_ **BELMONT** \_\_\_\_\_ County, Ohio met  
in \_\_\_\_\_ Regular \_\_\_\_\_ session on the \_\_\_\_\_ 2nd \_\_\_\_\_ day of \_\_\_\_\_ November, 2016  
at the office of \_\_\_\_\_ Commissioner \_\_\_\_\_ with the following members present :

-----  
Mrs Favade  
-----  
Mr. Coffland  
-----  
Mr. Thomas  
-----

Mrs. **Favade** moved the adoption of the following Resolution:

**WHEREAS**, A Petition signed by at least twelve free holders of the County residing in the vicinity of the proposed improvement has been presented to this Board of County Commissioner requested said Board to \_\_\_\_\_ Vacation of \_\_\_\_\_ Road and Alleys in Loomis \_\_\_\_\_ a Public Road as described therein; thereof, be it

RESOLVED, That the \_\_\_\_\_ 16th \_\_\_\_\_ day of \_\_\_\_\_ November, 2016  
at \_\_\_\_\_ 12:00 PM o'clock be fixed as the date when we will view the proposed improvement, on which we will meet a  
-----  
At Alley off of Main St. in Midway "On Site"  
-----  
and go over the line of said proposed improvement; and be it further

RESOLVED , That the \_\_\_\_\_ 22nd \_\_\_\_\_ day of \_\_\_\_\_ November, 2016  
at \_\_\_\_\_ 9:45 AM o'clock be fixed as the date for a final hearing thereof, which hearing will be at the office of the Bc  
and be it further

RESOLVED, That the Clerk of this Board be and Directed is hereby directed to give notice of the time and  
place for both such view and hearing by publication once a week for two week consecutive weeks in the **Times Leader**  
-----  
a newspaper publish and having general circulation in the County, which said notice shal  
also state briefly the character of said proposed improvement.

Mr./Mrs \_\_\_\_\_ Mr. Coffland \_\_\_\_\_ second the resolution and the roll being called upon its adoption the vote result as follow

Mrs. \_\_\_\_\_ **Mrs. Favade** \_\_\_\_\_ YES  
  
Mr. \_\_\_\_\_ **Mr. Coffland** \_\_\_\_\_ YES  
  
Mr. \_\_\_\_\_ **Mr. Thomas** \_\_\_\_\_ Yes

Adopted the \_\_\_\_\_ **2nd** \_\_\_\_\_ day of \_\_\_\_\_ **November, 2016** \_\_\_\_\_

-----  
**Jayne Long**  
-----  
Clerk, Belmont County Ohio  
Belmont County, Ohio

**RESOLUTION— UPON VIEW OF PROPOSED IMPROVEMENT  
ORDER TO COUNTY ENGINEER**

IN THE MATER OF THE  
**Vacation of Alley**  
**Goshen Twp. Sec. 06 T-7 R-5**  
Public Road  
-  
-



Office of County Commissioners  
Belmont County, Ohio

The Board of County Commissioners of Belmont County, Ohio, met in \_\_\_\_\_ Regular \_\_\_\_\_ session  
on the 16th day of November, 2016 at the office of \_\_\_\_\_  
Commissioners  
\_\_\_\_\_  
**Mrs Favade**  
\_\_\_\_\_  
**Mr. Coffland**  
\_\_\_\_\_  
**Mr. Thomas**  
\_\_\_\_\_

Mrs. **Favade** \_\_\_\_\_ moved the adoption of the following Resolution:

**WHEREAS**, on the 16th day of \_\_\_\_\_ November, 2016 \_\_\_\_\_ the time heretofore fixed for view of the proposed improvement, we, the Board of Country Commisisoner having jurisdiction in said matter, went upon the line of sa pposed improvement and made personal view of the proposed route and termini thereof, and after full investigation and d consideration of all the facts and conditions pertaining thereof; therefore, be it

**RESOLVED**, That we do find and consider said improvement of sufficient public importance to instruct the Co engineer to make an accurate survey and plat of the same, and furnish an accurate and detail description of the proposed improvement describing the center line and right of way liners thereof.

Said County Engineer shall also furnish an accurate and detailed description of each tract of land which he believe will be nessary to be taken in the event the proposed improvemnet be made, together with the name of each owner

Said County Engineer shall also, at the time of making such survey, set stakes at the termini of each right of w and at all angles between such termini, and at sufficient other points on the right of way lines so that the bounds of the proposed improvement may be discernible to property owners and other interested person; and be it further.

**ESOLVED**, That the said County Engineer be and he is hereby directed to make a report in writing to this Boar on or before the 22nd day of \_\_\_\_\_ November, 2016 \_\_\_\_\_, the date fixed for the final hearing, setting forth his opinion either for or against said proposal improvement, and the width to which said improvement shall be opened, hich shall not be less than thirty feet; said report shall be acompanied by said plat and detailed and accurate description and filed with the County Commissioners, and this cause is continued until said date

Mr. **Coffland** \_\_\_\_\_ sencond the resolution and the roll being called upon its adoption the vote result as follow

Mrs. \_\_\_\_\_ **Mrs. Favade** \_\_\_\_\_ YES

Mr. \_\_\_\_\_ **Mr. Coffland** \_\_\_\_\_ YES

Mr. \_\_\_\_\_ **Mr. Thomas** \_\_\_\_\_ YES

Adopted the 16th day of \_\_\_\_\_ **November, 2016** \_\_\_\_\_

**Jayne Long**  
\_\_\_\_\_  
Clerk, Board of County Commissioners,  
Belmont County, Ohio

**REPORT OF COUNTY ENGINEER  
ORDER TO COUNTY ENGINEER**

*IN THE MATER OF THE*  
**Vacation of Alley**  
**Goshen Twp. Sec. 06 T-7 R-5**  
Public Road  
-  
-



County Engineer's Office  
Belmont County, Ohio

Friday, June 10, 2016

**To the Board of County Commissioner of Belmont County, Ohio:**

The undersigned in obedience to your order dated August 3, 2016 proceeded on the day of August 10, 2016 to make an accurate survey and plat of the Public Road proposed to be improved, and respectfully submits the following report:

In the opinion of the undersigned the proposed improvement should YES be granted.

The width to which said improvement should be opened is \_\_\_\_\_ feet

An accurate survey and plat, and an accurate and detailed description of each tract of land which the undersigned County Engineer believes will be necessary to be taken in the event the proposed improvement be made, together with the name of each owner, accompany this report and are made a part hereof.

An accurate and detailed description of the proposed improvement describing therein the center line and right of way lines follows:

See Attached Plat

The undersigned recommends the following changes in the proposed improvement which in his judgement should be made in the event the proposed improvement be granted, to-wit:

**Fred F. Bennett P.E. P.S.**

County Engineer of Belmont County

**RESOLUTION GRANTING PROPOSED IMPROVEMENT ORDERING RECORD, ETC.**

IN THE MATER OF THE  
**Vacation of Alley**  
**Goshen Twp. Sec. 06 T-7 R-5**  
Public Road  
-  
-



Office of County Commissioners  
Belmont County, Ohio

The Board of County Commissioners of Belmont County, Ohio, met in \_\_\_\_\_ Regular \_\_\_\_\_ session  
ont the 22nd day of November, 2016 at the office of \_\_\_\_\_

\_\_\_\_\_  
**Mrs Favade**  
\_\_\_\_\_  
**Mr. Coffland**  
\_\_\_\_\_  
**Mr. Thomas**  
\_\_\_\_\_

Mr /Mrs **Favade** \_\_\_\_\_ moved the adoption of the following Resolution:  
**WHEREAS**, This day this matter come on to be heard on the report, survey, plat and detailed and accurate description as filed by the County Engineers, and said report having been read in open session, the Board proceeded with the hearing of testimony bearing upon the necessity of the said improvement for the public convenience or welfare and offering either for or against going forward with the proposed improvement by interested person and

**WHEREAS**, Said Board has considered said report and all the testimony offered, and all the fact and conditions pertaining to said matter; therefore, be it

**RESOLVED**, That said Board of County Commissioners do find said improvement will serve the public convenience and welfare; and be it further

**RESOLVED**. That said improvement as set forth and defined in said report,survey, plat and detailed and accurate description as filed by the

County Engineer be and the same is hereby granted and said road is hereby ordered \_\_\_\_\_ **vacate** \_\_\_\_\_

and be it further

**RESOLVED**, That the County Engineer be and he is hereby directed to cause a record of the proceedings, including the survey and plat and accurate and detailed description of said proposed improvement to be forthwith entered in the proper road records of said County; and be it further

**Mr. Coffland** seconded the Resolution and the roll being called upon its adoption the vote results are as follows

Mrs.	Mrs. Favade	YES
_____	_____	_____
Mr.	Mr. Coffland	YES
_____	_____	_____
Mr.	Mr. Thomas	YES
_____	_____	_____

Adopted the 22nd day of \_\_\_\_\_ November, 2016 \_\_\_\_\_

**Jayne Long**  
\_\_\_\_\_  
Clerk, Board of County Commissioners,  
Belmont County, Ohio

**RESOLUTION — ORDER TO CLOSE ROAD**

Sec. 5563.01 R.C.

IN THE MATER OF THE  
**Vacation of Alley**  
**Goshen Twp. Sec. 06 T-7 R-5**  
Public Road  
-  
-



Office of County Commissioners

Belmont County, Ohio

The Board of Commissioner of BELMONT County, Ohio met

in Regular session on the 7th day of December, 2016

at the office of Commissioners with the following members present :

**Mrs Favade**

**Mr. Coffland**

**Mr. Thomas**

Mrs. **Favede** moved the adoption of the following Resolution:

**WHEREAS**, At least ten days have elapsed since the final order of the board in the matter of this improvement, and

**WHEREAS**, No person, firm or corporation interested, has effected an appeal from our orders in the matter of the abov named improvement, therefore, be it

**RESOLVED**, That it is hereby order that the proceedings be recorded as provided by law, and that said road be

Vacate, as order heretofore, made on our journal of the date of November, 22 2016

and a copy of this resolution be forward to the Goshen Township Trustees

Mr./Mrs Coffland sencond the resolution and the roll being called upon its adoption the vote result as follow

Mrs. Mrs. Favade YES

Mr. Mr. Coffland YES

Mr. Mr. Thomas YES

Adopted the 7th day of December, 2016

**Jayne Long**

Clerk, Board of County Commissioners,  
Belmont County, Ohio

IMP #1149  
 VACATION OF R/W IN LOOMIS  
 LOOMIS SUBDIVISION CAB D SLIDE 226  
 GOSHEN TOWNSHIP SEC 6- T-7 R-5  
 BELMONT CO OHIO




SCALE: 1"=100'

FRED F BENNETT BEL CO ENGINEER

 AREA OF VACATION

RECORDED IN VOL. 657 PG. 297  
 BEL CO RECORDER

NOTE: LOTS 4-84 ARE 50' X 150'

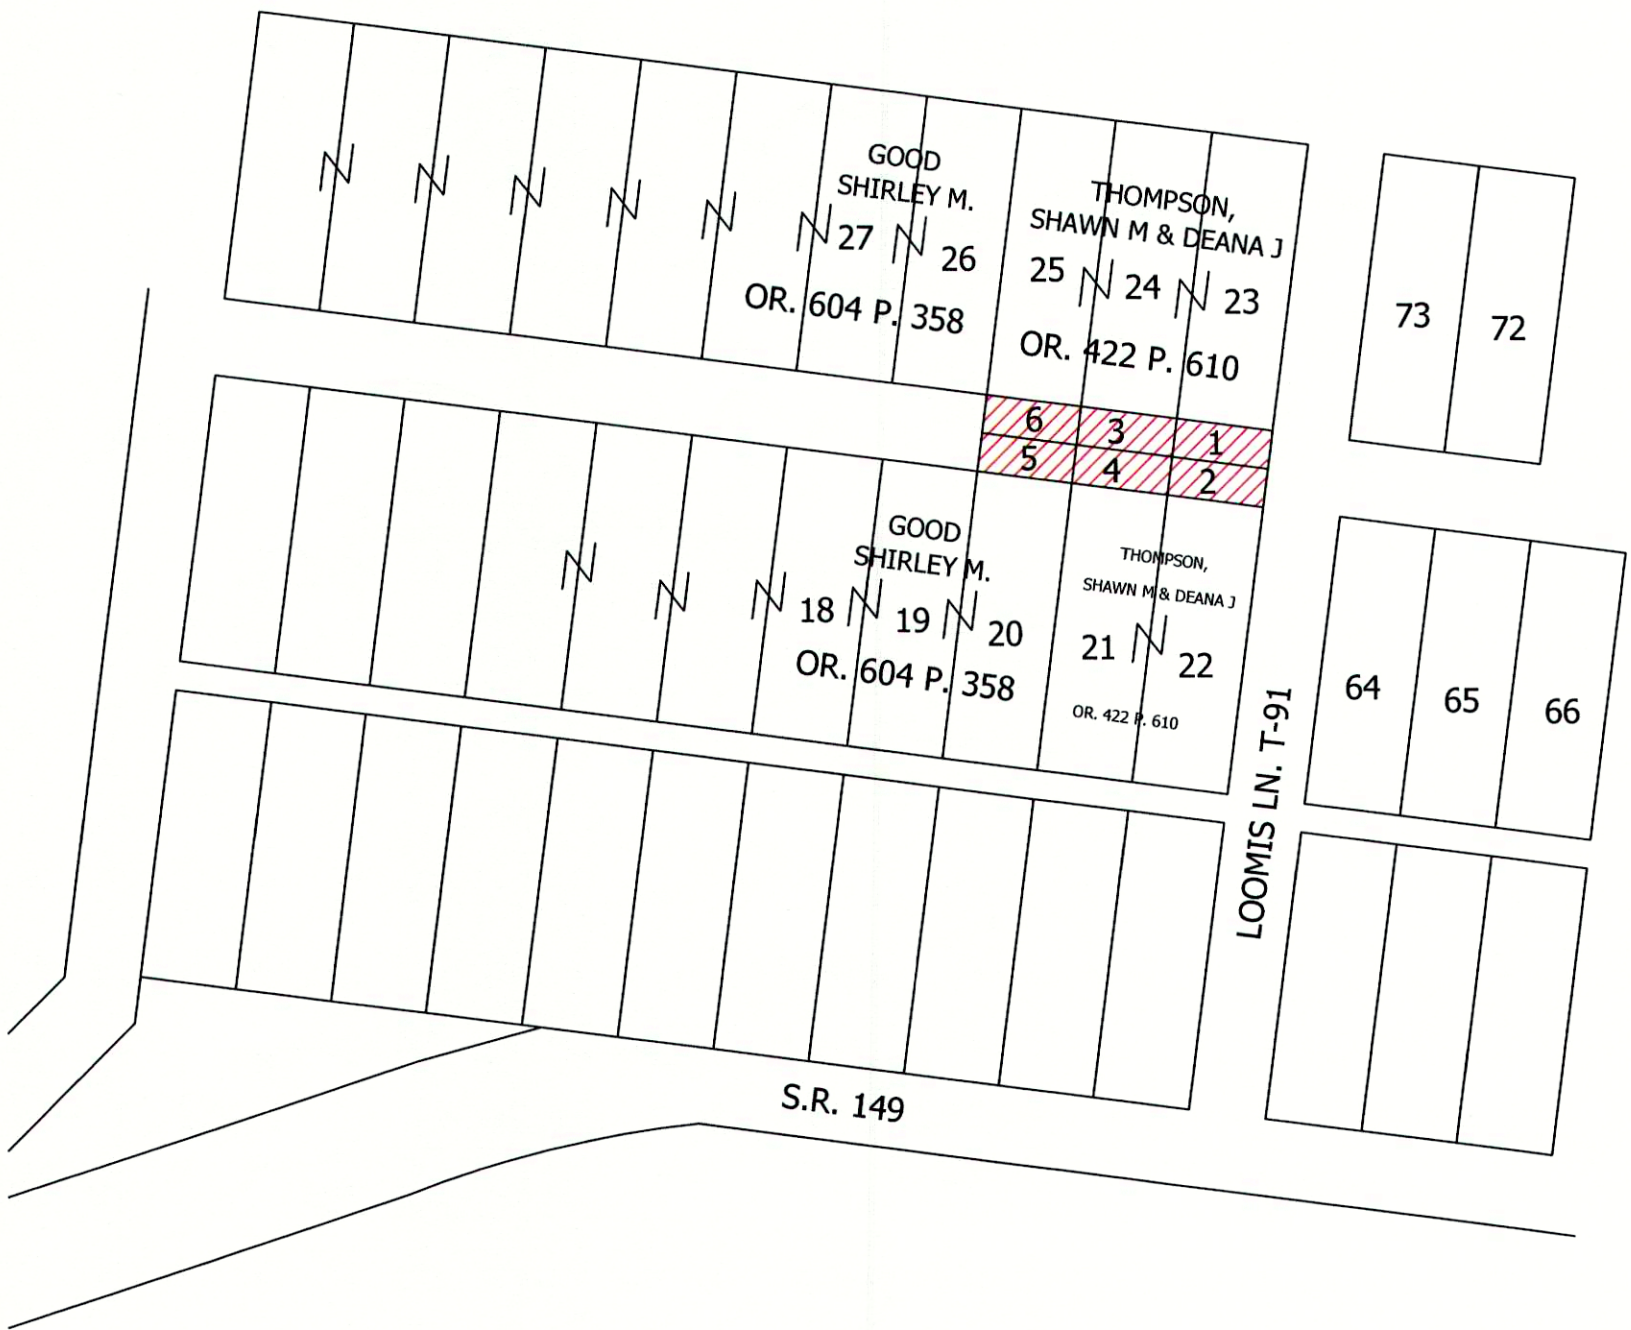

APPROVED BY:

CO. ENGINEER Fred F Bennett  
 CO. COMMISSIONER [Signature]  
 CO. COMMISSIONER [Signature]  
 CO. COMMISSIONER [Signature]

DATE: 11-22-2016