

PUBLIC ROAD PETITION

Belmont, Ohio Wednesday, March 23, 2016

To the Honorable Board of County Commissioners of Belmont County, Ohio

The undersigned petitioners, freeholders of said County residing in the vicinity of the proposed improvement hereinafter described, respectfully represent that the public convenience and welfare require the vacate of Mutiple Streets and Allies in Fatharmac Subdivsion on Cabinet B Slide 219 Public Road on the line hereinafter described, and make application to you institute and order proper proceedings in th permises, for Vacate such road, the same not being a road on the State Highway System.

The following is the general route and termini of said road:
Beginning at

Pike Street from the south west corner of lot 130 north to the North West corner of Lot 136. Calvary Street from the south corner of Lot 148 to the northwest corner of Lot 156. Maynard Street from the southwest corner of Lot 155 east to the southeast corner of Lot 160. Crescent Street from the intersection of Crescent and Pike Street to the south end of Crescent and Calvary Street. Alley "A" from the south corner of Lot 162 north to the northwest corner of Lot 157. Alley "B" from the southwest corner of Lot 128 north to the southeast corner of Lot 137. Alley from the southwest corner of Lot 131 east to the southeast corner of Lot 144. Alley from the southwest corner of Lot147 north to the northwest corner of Lot 163.

Dated this 23 day of March A. D. 2016

PETITIONERS' NAMES	TAXING DISTRICT OF COUNTY IN WHICH PETITIONER OWN REAL ESTATE
1 Patricia Thomas	50440 Howard Hill Rd. St. Clairsville, Ohio 43950
2 Joe Oboy	71521 StC Hall St. St.Clairsville, Ohio 43950
3 Andrew Garczyk	71487 Hall St. St.Clairsville, Ohio 43950
4 William Wesley	71151 Hall St. St.Clairsville, Ohio 43950
5 John Oboy	71281 Maynard Rd. St.Clairsville, Ohio 43950
6 James Vicker	71181 Maynard Rd. St.Clairsville, Ohio 43950
7 Stacey Beck	71441 Hall St. Maynard, Ohio 43950
8 William E. Gorza	50670 Rose Valley Rd. St.Clairsville, Ohio 43950
9 Mark A. Smigle	71289 Broad St. Maynard, Ohio 43937
10 Gary A Garczyk	71410 Board St. St.Clairsville, Ohio 43950
11 Cynthia L. Garczyk	71410 Board St. St.Clairsville, Ohio 43951
12 Steve F. Libertosk Jr.	71690 Robinson Hollow Rd. St.Clairsville, Ohio 43950
13 Rhonda Wesley	71151 Hall St. St.Clairsville, Ohio 43950
14	
15	
16	
17	
18	
19	
20	

RESOLUTION—FIXING TIME AND PLACE OF VIEW AND OF FINAL HEARING AND NOTICE THEREOF ON PUBLIC ROAD PETITION

IN THE MATER OF THE
Vacation of Streets and Alleys of FatherMac
Colrain Twp. Sec. 31 T-7 R-3
Public Road

Office of County Commissioners
Belmont County, Ohio

Petition for by **Joyce, Apicella**
and others

The Board of Commissioner of **BELMONT** County, Ohio met
in **Regular** session on the **12th** day of **April, 2016**

at the office of _____ Commissioner with the following members present :
Mrs. Favede
Mr. Coffland
Mr. Thomas

Mrs. **Favede** moved the adoption of the following Resolution:

WHEREAS, A Petition signed by at least twelve free holders of the County residing in the vicinity of the proposed improvement has been presented to this Board of County Commissioner requested said Board to Vacation of
Vacation of Streets and Alleys of FatherMac a Public Road as described therein; thereof, be it

RESOLVED, That the **20th** day of **April, 2016**
at **12:00PM** o'clock be fixed as the date when we will view the proposed improvement, on which we will meet
On Maynard Hill Rd. (site of Vacation)
and go over the line of said proposed improvement; and be it further

RESOLVED , That the **27th** day of **April, 2016**
at **9:30 AM** o'clock be fixed as the date for a final hearing thereof, which hearing will be at the office of the
and be it further

RESOLVED, That the Clerk of this Board be and Directed is hereby directed to give notice of the time and
for both such view and hearing by publication once a week for two week consecutive weeks in the **Times Leader**
a newspaper publish and having general circulation in the County, which said notice sh
also state briefly the character of said proposed improvement.

Mr./Mrs Mr. Coffland sencond the resolution and the roll being called upon its adoption the vote result as foll

Mrs.	FAVEDE	YES
Mr.	COFFLAND	YES
Mr.	THOMAS	YES

Adopted the **30TH** day of **MARCH, 2016**

JAYNE LONG
Clerk, Board of County Commissioners,
Belmont County, Ohio

**RESOLUTION— UPON VIEW OF PROPOSED IMPROVEMEN
ORDER TO COUNTY ENGINEER**

IN THE MATER OF THE
Vacation of Streets and Alleys of FatherMac
Colrain Twp. Sec. 31 T-7 R-3
Public Road

Office of County Commissioners
Belmont County, Ohio

The Board of County Commissioners of Belmont County, Ohio, met in _____ session
on the _____ day of _____ at the office of _____ Commissioners

Mrs. Favede

Mr. Coffland

Mr. Thomas

Mrs. **Favede** _____ moved the adoption of the following Resolution:

WHEREAS, on the **20th** day of **April, 2016** the time heretofore fixed for view of the proposed improvement, we, the Board of Country Commisssoner having jurisdiction in said matter, went upon the line of the proposed improvement and made personal view of the proposed route and termini thereof, and after full investigation and consideration of all the facts and conditions pertaining thereof; therefore, be it

RESOLVED, That we do find and consider said improvement of sufficient public importance to instruct the engineer to make an accurate survey and plat of the same, and furnish an accurate and detail description of the proposed improvement describing the center line and right of way liners thereof.

The County Engineer shall also furnish an accurate and detailed description of each tract of land which he believes will be necessary to be taken in the event the proposed improvement be made, together with the name of each owner

Said County Engineer shall also, at the time of making such survey, set stakes at the termini of each right of way line at all angles between such termini, and at sufficient other points on the right of way lines so that the bounds of the proposed improvement may be discernible to property owners and other interested person; and be it further.

SOLVED, That the said County Engineer be and he is hereby directed to make a report in writing to this Board on or before the **27th** day of **April, 2016**, the date fixed for the final hearing, setting forth his opinion either for or against said proposal improvement, and the width to which said improvement shall be opened, which shall not be less than thirty feet; said report shall be accompanied by said plat and detailed and accurate description and filed with the County Commissioners, and this cause is continued until said date

Mr. **Coffland** _____ seconded the resolution and the roll being called upon its adoption the vote result as follows

Mrs. **FAVEDE** YES

Mr. **COFFLAND** YES

Mr. **THOMAS** YES

Adopted the **20th** day of **April, 2016**

JAYNE LONG
Clerk, Board of County Commissioners,
Belmont County, Ohio

**REPORT OF COUNTY ENGINEER
ORDER TO COUNTY ENGINEER**

IN THE MATER OF THE
Vacation of Streets and Alleys of FatherMac
Colrain Twp. Sec. 31 T-7 R-3
Public Road

County Engineer's Office
Belmont County, Ohio



-

-

To the Board of County Commissioner of Belmont County, Ohio:

The undersigned in obedience to your order dated _____ proceeded on the _____ day of _____ to make an accurate survey and plat of the Public Road proposed to be improved, and respectfully submits the following report:

In the opinion of the undersigned the proposed improvement should _____ be granted.

The width to which said improvement should be opened is _____ feet

accurate survey and plat, and an accurate and detailed description of each tract of land which the undersigned County Engineer believes will be necessary to be taken in the event the proposed improvement be made, together with the name of each owner, accompany this report and are made a part hereof.

An accurate and detailed description of the proposed improvement describing therein the center line and right of way lines follows:

See Attached Plat

The undersigned recommends the following changes in the proposed improvement which in his judgement should be made in the event the proposed improvement be granted, to-wit:

Fred F Bennett P.E. P.S.

County Engineer of Belmont County

RESOLUTION GRANTING PROPOSED IMPROVEMENT ORDERING RECORD, ETC.

IN THE MATER OF THE
Vacation of Streets and Alleys of FatherMac
Colrain Twp. Sec. 31 T-7 R-3
Public Road

Office of County Commissioners
Belmont County, Ohio



The Board of County Commissioners of Belmont County, Ohio, met in _____ Regular _____ session
ont the 27th day of April, 2016 at the office of _____

Mrs. Favede

Mr. Coffland

Mr. Thomas

Mr /Mrs **COMMISSIONER** _____ moved the adoption of the following Resolution:
WHEREAS, This day this matter come on to be heard on the report, survey, plat and detailed and accurate description as filed by the County Engineers, and said report having been read in open session, the Board proceeded with the hearing of testimony bearing upon the necessity of the said improvement for the public convenience or welfare and offering either for or against going forward with the proposed improvement by interested person and

WHEREAS, Said Board has considered said report and all the testimony offered, and all the fact and conditions pertaining to said matter; therefore, be it

RESOLVED, That said Board of County Commissioners do find said improvement will serve the public convenience and welfare; and be it further

RESOLVED. That said improvement as set forth and defined in said report,survey, plat and detailed and accurate description as filed by the

County Engineer be and the same is hereby granted and said road is hereby ordered **Vacate**

and be it further

RESOLVED, That the County Engineer be and he is hereby directed to cause a record of the proceedings, including the survey and plat and accurate and detailed description of said proposed improvement to be forthwith entered in the proper road records of said County; and be it further

Mr. Coffland seconded the Resolution and the roll being called upon its adoption the vote results are as follows

Mrs.	FAVEDE	YES

Mr.	COFFLAND	YES

Mr.	THOMAS	YES

Adopted the **27th** day of **April, 2016**

JAYNE LONG

Clerk, Board of County Commissioners,
Belmont County, Ohio

RESOLUTION — ORDER TO _____ ROAD

Sec. 5563.01 R.C.

IN THE MATER OF THE
Vacation of Streets and Alleys of FatherMac
Colrain Twp. Sec. 31 T-7 R-3
Public Road



Office of County Commissioners

Belmont County, Ohio

The Board of Commissioner of _____ **BELMONT** _____ County, Ohio met
in _____ Regular _____ session on the _____ 11th _____ day of _____ May, 2016
at the office of _____ Commissioners _____ with the following members present :

Mrs. Favede

Mr. Coffland

Mr. Thomas

Mrs. **Favede** _____ moved the adoption of the following Resolution:

WHEREAS, At least ten days have elapsed since the final order of the board in the matter of this improvement, and

WHEREAS, No person, firm or corporation interested, has effected an appeal from our orders in the matter of the ab
named improvement, therefore, be it

RESOLVED, That it is hereby order that the proceedings be recorded as provided by law, and that said road be _____

Vacated _____, as order heretofore, made on our journal of the date of _____ 11 May, 2016

and a copy of this resolution be forward to the _____ Colerain _____ Township Trustees

Mr./Mrs _____ sencond the resolution and the roll being called upon its adoption the vote result as foll

Mrs. _____ **FAVEDE** _____ YES

Mr. _____ **COFFLAND** _____ YES

Mr. _____ **THOMAS** _____ YES


Adopted the _____ **11TH** _____ day of _____ **May, 2016** _____

JAYNE LONG

Clerk, Board of County Commissioners,
Belmont County, Ohio

N

SCALE: 1" = 150'

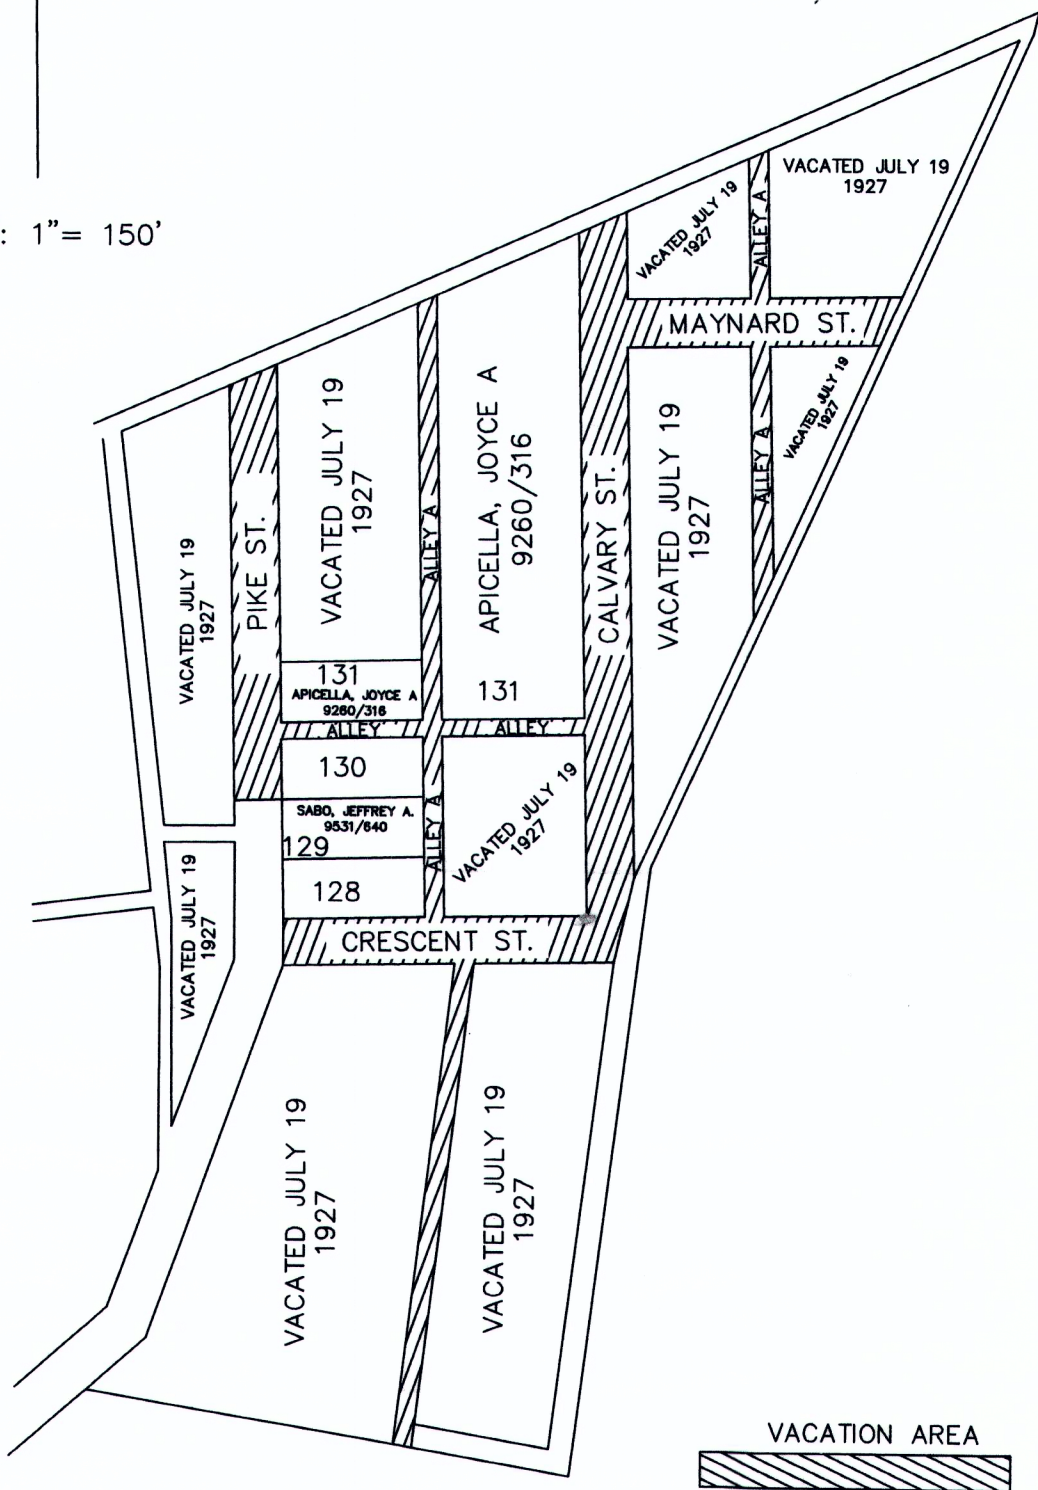

IMP# 1136

VACATION OF R/W
 CRESENT ST. MAYNARD. ST. CALVARY ST.
 ALLEY A ALLEY B AND ALLEY
 AND A PORTION OF PIKE ST.
 FROM FATHERMAC PLAT
 CABINET B SLIDE 219-2
 COLERAIN TWP SEC 31 T-07 R-3

APPROVED BY:

CO. ENGINEER

Paul F. Bennett

CO. COMMISSIONER

[Signature]

CO. COMMISSIONER

[Signature]

CO. COMMISSIONER

Mal C. Thomas

DATE 04-27-2016

SEE DEED VOL. _____ PG. _____

BELMONT COUNTY RECORDER