

PUBLIC ROAD PETITION

Belmont, Ohio Friday, April 8, 2016

To the Honorable Board of County Commissioners of Belmont County, Ohio

The undersigned petitioners, freeholders of said County residing in the vicinity of the proposed improvement hereinafter described, respectfully represent that the public convenience and welfare require the vacate of the R/w of twp- 92 (Bugay Rd.) in Union Twp sec 22/16 T-8 R-5 Public Road on the line hereinafter described, and make application to you institute and order proper proceedings in the premises, for such road, the same not being a road on the State Highway System.

The following is the general route and termini of said road:
Beginning at

The following is the general route and termini of said road:
Starting at the intersection of Township 97 and State Route 149 going 1220 feet east to private portion of previously vacated road.

Dated this 8th day of April A. D. 2016

PETITIONERS' NAMES	TAXING DISTRICT OF COUNTY IN WHICH PETITIONER OWN REAL ESTATE
1	
2 Karen Shutway	40300 Poland Farm Rd. Flushing Oh, 43977
3 Sam Shutway	40300 Poland Farm Rd. Flushing Oh, 43977
4 Jeffery P. Roscoe	68638 Morristown - Flushing Rd. Flushing Oh, 43977
5 Terry H. Holstien	67850 Pancoast Rd. Belmont Oh, 43718
6 Barbaras Holstien	67850 Pancoast Rd. Belmont Oh, 43718
7 Thomas A Johnson	40921 Mt. Hope Rd. Flushing Oh, 43977
8 David A. Bugay	41215 Bugay Rd. Flushing Oh, 43977
9 James R. Sayre	41660 Lynn Haven Rd. Belmont, Ohio 43718
10 Jeanne V. Sayre	41660 Lynn Haven Rd. Belmont, Ohio 43718
11 Charles E. Medley	40928 Mt. Hope Rd. Flushing, Ohio 43977
12 Joyce A. Riley	68525 Morristown-Flushing Rd. Flushing, Ohio 43977
13 Mark A. Fluharty	41999 Mt. Hope Rd. Flushing, Ohio 43977
14 Emilia M. Fluharty	41999 Mt. Hope Rd. Flushing, Ohio 43977
15 Anthony Kolanski	70449 Morristown-Flushing Rd. Flushing Ohio 43977
16	
17	
18	
19	
20	

RESOLUTION—FIXING TIME AND PLACE OF VIEW AND OF FINAL HEARING AND NOTICE THEREOF ON PUBLIC ROAD PETITION

IN THE MATER OF THE
Vacation of T-97 Bugay Rd.
Union Sec. 16 & 22 T-8 R-5
Public Road
Petition for by **David Bugay**
and others



Office of County Commissioners
Belmont County, Ohio

The Board of Commissioner of BELMONT County, Ohio met
in Regular session on the 12th day of April, 2016
at the office of Commissioner with the following members present :

- Mrs Favade
- Mr. Coffland
- Mr. Thomas

Mrs. **Favade** moved the adoption of the following Resolution:

WHEREAS, A Petition signed by at least twelve free holders of the County residing in the vicinity of the proposed improvement has been presented to this Board of County Commissioner requested said Board to Vacation of Twp-97 Bugay Rd. a Public Road as described therein; thereof, be it

RESOLVED, That the 4th day of May, 2016
at 12:00PM o'clock be fixed as the date when we will view the proposed improvement, on which we will meet a
At Bugay Road near S.R. 149 Intersection "On Site"
and go over the line of said proposed improvement; and be it further

RESOLVED , That the 11th day of May, 2016
at 9:30 AM o'clock be fixed as the date for a final hearing thereof, which hearing will be at the office of the Bc
and be it further

RESOLVED, That the Clerk of this Board be and Directed is hereby directed to give notice of the time and
for both such view and hearing by publication once a week for two week consecutive weeks in the Times Leader
a newspaper publish and having general circulation in the County, which said notice shall
also state briefly the character of said proposed improvement.

Mr./Mrs Mr. Coffland sencond the resolution and the roll being called upon its adoption the vote result as follow

Mrs.	<u>Mrs. Favade</u>	YES
Mr.	<u>Mr. Coffland</u>	YES
Mr.	<u>Mr. Thomas</u>	Yes

Adopted the 12th day of April, 2016

Jayne Long
Clerk, Board of County Commissioners,
Belmont County, Ohio

**REPORT OF COUNTY ENGINEER
ORDER TO COUNTY ENGINEER**

IN THE MATER OF THE
Vacation of T-97 Bugay Rd.
Union Sec. 16 & 22 T-8 R-5
Public Road

County Engineer's Office
Belmont County, Ohio



To the Board of County Commissioner of Belmont County, Ohio:

The undersigned in obedience to your order dated _____ proceeded on the _____ day of _____ to make an accurate survey and plat of the Public Road proposed to be improved, and respectfully submits the following report:

In the opinion of the undersigned the proposed improvement should _____ be granted.

The width to which said improvement should be opened is _____ feet

_____ accurate survey and plat, and an accurate and detailed description of each tract of land which the undersigned County Engineer believes will be necessary to be taken in the event the proposed improvement be made, together with the name of each owner, accompany this report and are made a part hereof.

An accurate and detailed description of the proposed improvement describing therein the center line and right of way lines follows:

See Attached Plat

The undersigned recommends the following changes in the proposed improvement which in his judgement should be made in the event the proposed improvement be granted, to-wit:

Fred F. Bennett P.E. P.S.

County Engineer of Belmont County

RESOLUTION GRANTING PROPOSED IMPROVEMENT ORDERING RECORD, ETC.

<i>IN THE MATER OF THE</i> Vacation of T-97 Bugay Rd.	}	Office of County Commissioners
Union Sec. 16 & 22 T-8 R-5		Belmont County, Ohio
Public Road		
-		

The Board of County Commissioners of Belmont County, Ohio, met in _____ Regular _____ session
ont the 11th day of May, 2016 at the office of _____

Mrs Favade

Mr. Coffland

Mr. Thomas

Mr /Mrs **COMMISSIONER** _____ moved the adoption of the following Resolution:
WHEREAS, This day this matter come on to be heard on the report, survey, plat and detailed and accurate description as filed by the County Engineers, and said report having been read in open session, the Board proceeded with the hearing of testimony bearing upon the necessity of the said improvement for the public convenience or welfare and offering either for or against going forward with the proposed improvement by interested person and
WHEREAS, Said Board has considered said report and all the testimony offered, and all the fact and conditions pertaining to said matter; therefore, be it
RESOLVED, That said Board of County Commissioners do find said improvement will serve the public convenience and welfare; and be it further
RESOLVED. That said improvement as set forth and defined in said report,survey, plat and detailed and accurate description as filed by the

County Engineer be and the same is hereby granted and said road is hereby ordered _____ **vacate** _____

and be it further

RESOLVED, That the County Engineer be and he is hereby directed to cause a record of the proceedings, including the survey and plat and accurate and detailed description of said proposed improvement to be forthwith entered in the proper road records of said County; and be it further

Mr. Coffland seconded the Resolution and the roll being called upon its adoption the vote results are as follows

Mrs.	Mrs. Favade	YES/ NO

Mr.	Mr. Coffland	YES/ NO

Mr.	Mr. Thomas	YES/ NO

Adopted the 11th day of _____ May, 2016

Jayne Long

 Clerk, Board of County Commissioners,
 Belmont County, Ohio

RESOLUTION — ORDER TO CLOSE ROAD

Sec. 5563.01 R.C.

IN THE MATER OF THE
Vacation of T-97 Bugay Rd.
Union Sec. 16 & 22 T-8 R-5
Public Road
-
-



Office of County Commissioners

Belmont County, Ohio

The Board of Commissioner of BELMONT County, Ohio met
in Regular session on the 25th day of May, 2016
at the office of Commissioners with the following members present :

Mrs Favade

Mr. Coffland

Mr. Thomas

Mrs. **Favade** moved the adoption of the following Resolution:

WHEREAS, At least ten days have elapsed since the final order of the board in the matter of this improvement, and

WHEREAS, No person, firm or corporation interested, has effected an appeal from our orders in the matter of the abo named improvement, therefore, be it

RESOLVED, That it is hereby order that the proceedings be recorded as provided by law, and that said road be

Vacate

, as order heretofore, made on our journal of the date of

and a copy of this resolution be forward to the Union Township Trustees

Mr./Mrs _____ sencond the resolution and the roll being called upon its adoption the vote result as follow

Mrs. Mrs. Favade YES


Mr. Mr. Coffland YES

Mr. Mr. Thomas YES

Adopted the 25TH day of May, 2016

Jayne Long

Clerk, Board of County Commissioners,
Belmont County, Ohio

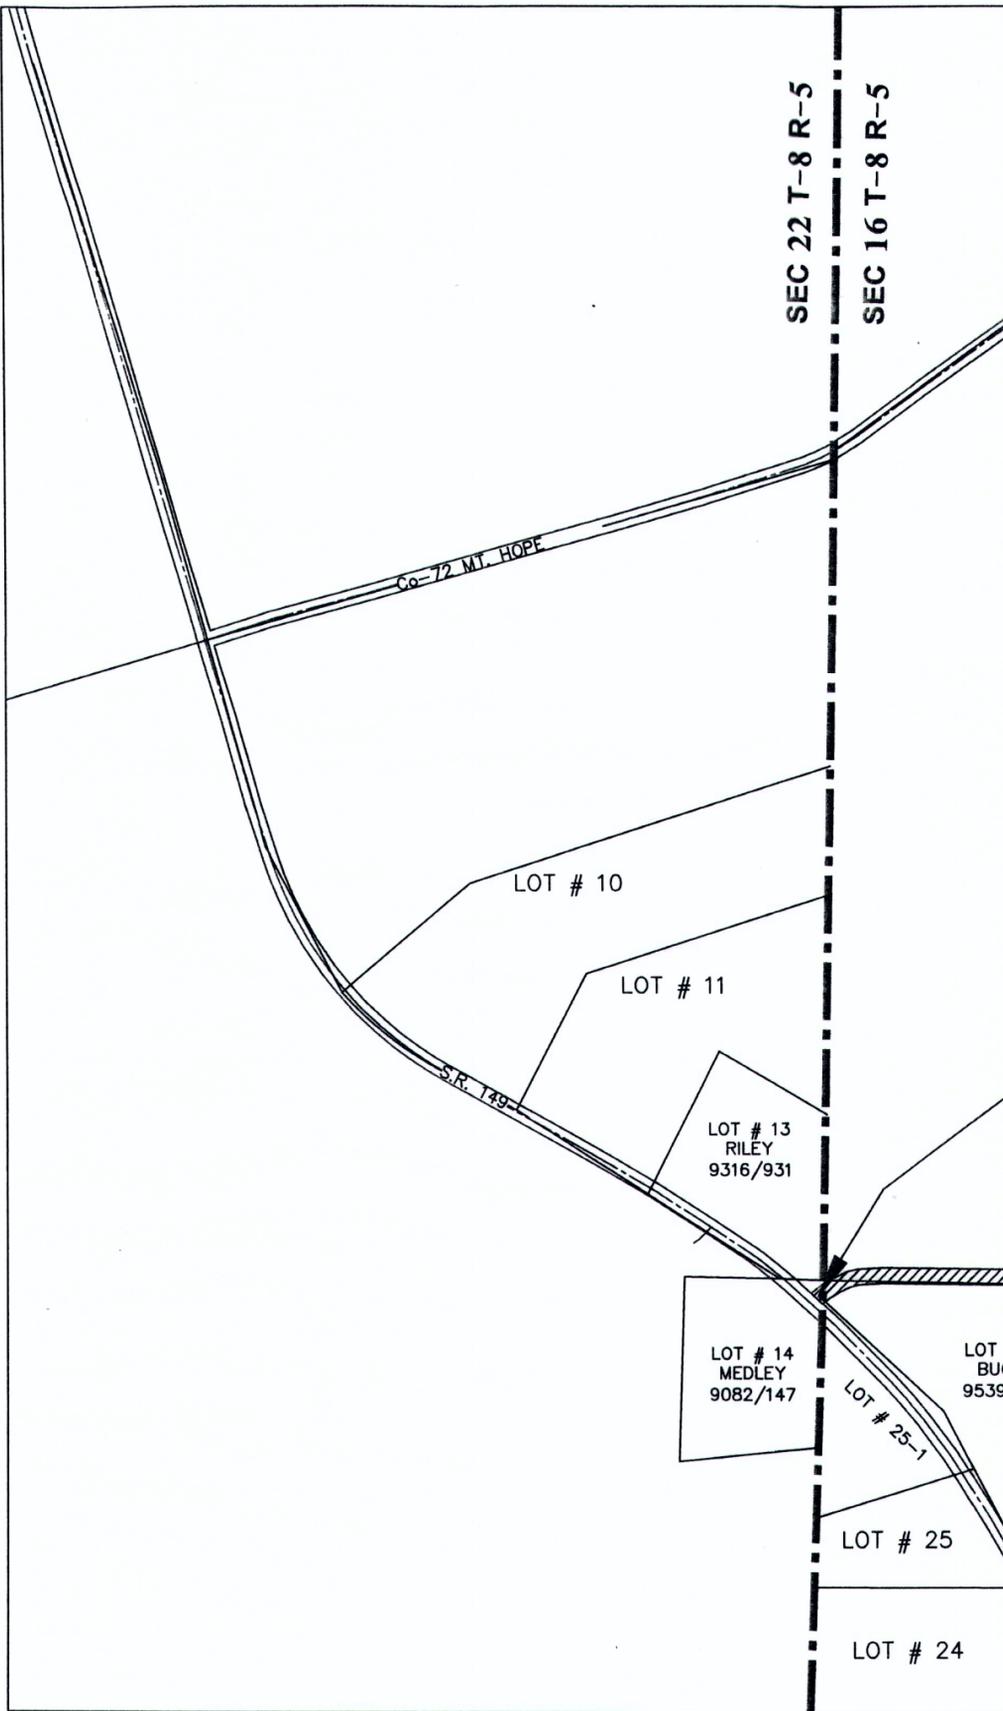

APPROVED BY:

CO. ENGINEER Frederic F. Bennett, P.E., P.S.

CO. COMMISSIONER [Signature]

CO. COMMISSIONER [Signature]


CO. COMMISSIONER [Signature]

DATE 05-11-2016

SEE DEED VOL. _____ PG. _____
 BELMONT COUNTY RECORDER

IMP# 1138
 VACATION OF R/W
 BUGAY RD. TWP-97
 FROM UNION TOWNSHIP
 SEC 16 T-8 R-5
 & SEC 22 T-8 R-5

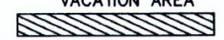

SCALE: 1" = 200' 

LOT # 6
 BUGAY
 653/335

LOT # 5
 BUGAY
 757/559

LOT # 4
 BUGAY
 653/335

LOT # 10

LOT # 11

BEGIN R/W VACATION

LOT # 13
 RILEY
 9316/931

END R/W VACATION

LOT # 14
 MEDLEY
 9082/147

LOT # 26
 BUGAY
 9539/550

LOT # 27
 BUGAY
 653/335

LOT # 25

LOT # 12-1
 BARBE
 692/736

LOT # 24