

**PUBLIC ROAD PETITION**

Belmont, Ohio Friday, February 03, 2017

**To the Honorable Board of County Commissioners of Belmont County, Ohio:**

The undersigned petitioners, freeholders of said County residing in the vicinity of the proposed improvement hereinafter described, respectfully represent that the public convenience and welfare require the Vacate of Roads and alley in Goshen Township in Loomis which is located in Cab. D Slide 226 a Public Road on the line hereinafter described, and make application to you institute and order proper proceedings in the permises, for Vacate such road, the same not being a road on the State Highway System.

The following is the general route and termini of said road:  
Beginning at

Esse Alley starting on the northeast corner of Lot #96 and going to the northwest corner of Lot #96 for a total distance of 162.5 feet and 25 feet in width.

Dated this 15th day of February A. D. 2017

PETITIONERS' NAMES	TAXING DISTRICT OF COUNTY IN WHICH PETITIONER OWN REAL ESTATE
1 ROSE KENNEDY	62280 FAIRVIEW ROAD BARNESVILLE OHIO, 43713
2 MIKE STARR	500 PULTNEY AVE. BARNESVILLE OHIO, 43713
3 SHEILA BLAND	808 W MAIN STREET BARNESVILLE OHIO, 43713
4 CARL L. LEWIS	915 W MAIN STREET BARNESVILLE OHIO, 43713
5 JOSEPH D. BROWN	62119 FAIRVIEW ROAD BARNESVILLE OHIO, 43713
6 TODD LUCAS	34939 JOHNSON RIDGE ROAD BARNESVILLE OHIO, 43713
7 DEBRA LUCAS	204 WOODLAND AVE. BARNESVILLE OHIO, 43713
8 ELIZABETH L. HARTLEY	62020 FAIRVIEW ROAD BARNESVILLE OHIO, 43713
9 ROBIN K. MARSHALL	36520 SLABTOWN ROAD BARNESVILLE OHIO, 43713
10 AJ BAHANDA	226 WEST SOUTH STREET BARNESVILLE OHIO, 43713
11 VALERIE HOUSEHOLDER	315 NORTH ARCH STREET BARNESVILLE OHIO, 43713
12 ROYANN BRILL	61960 FAIRVIEW ROAD BARNESVILLE OHIO, 43713
13 SCOTT SHIPLEY	61941 FAIRVIEW ROAD BARNESVILLE OHIO, 43713
14 MARTIN WHITE	220 BELLVIEW STREET BARNESVILLE OHIO, 43713
15 BETSY WELCH	62069 FAIRVIEW ROAD BARNESVILLE OHIO, 43713
16 MARY WILDES	62145 FAIRVIEW ROAD BARNESVILLE OHIO, 43713
17 JEANNIE TRIPLETT	62165 FAIRVIEW ROAD BARNESVILLE OHIO, 43713
18 DONALD L. KENNEDY	62280 FAIRVIEW ROAD BARNESVILLE OHIO, 43713
19	
20	

**RESOLUTION—FIXING TIME AND PLACE OF VIEW AND OF FINAL HEARING AND NOTICE THEREOF ON PUBLIC ROAD PETITION**

IN THE MATER OF THE  
**Vacation of Esse Alley**

.....  
**Waaren Twp. Sec. 21 T-8 R-6**  
.....  
Public Road

Petition for by **Chester & Cathy Hartley**

.....  
and others

Office of County Commissioners

Belmont County, Ohio

The Board of Commissioner of ..... **BELMONT** ..... County, Ohio met  
in ..... Regular ..... session on the ..... 15th ..... day of ..... February, 2017

at the office of ..... Commisisoner ..... with the following members present :  
.....  
..... **Mr. Thomas** .....  
..... **Mr. Dutton** .....  
..... **Mr. Meyer** .....

Mr. **Thomas** ..... moved the adoption of the following Resolution:

**WHEREAS**, A Petition signed by at least twelve free holders of the County residing in the vicinity of the proposed improvement has been presented to this Board of County Commissioner requested said Board to ..... Vacation of ..... Road and Alleys in Loomis ..... a Public Road as described therein; thereof, be it

.....  
RESOLVED, That the ..... 1st ..... day of ..... March, 2017  
at 12:00 PM o'clock ..... be fixed as the date when we will view the proposed improvement, on which we will meet at  
..... At Alley off of Main St. in Midway "On Site"  
..... and go over the line of said proposed improvement; and be it further

RESOLVED , That the ..... 8th ..... day of ..... March, 2017  
at 9:45 AM o'clock ..... be fixed as the date for a final hearing thereof, which hearing will be at the office of the Board;  
and be it further

RESOLVED, That the Clerk of this Board be and Directed is hereby directed to give notice of the time and place for both such view and hearing by publication once a week for two week consecutive weeks in the **Times Leader** ..... a newspaper publish and having general circulation in the County, which said notice shall also state briefly the character of said proposed improvement.

..... Mr. Meyer ..... sencond the resolution and the roll being called upon its adoption the vote result as follows:

Mrs. ..... **Mr. Thomas** ..... YES

Mr. ..... **Mr. Dutton** ..... YES

Mr. ..... **Mr. Meyer** ..... YES

Adopted the ..... **15th** ..... day of ..... **March, 2017** .....

**Jayne Long**

.....  
Clerk, Belmont County Ohio  
Belmont County, Ohio

**RESOLUTION— UPON VIEW OF PROPOSED IMPROVEMENT  
ORDER TO COUNTY ENGINEER**

<i>IN THE MATER OF THE</i> <b>Vacation of Esse Alley</b>	}	Office of County Commissioners
<b>Waaren Twp. Sec. 21 T-8 R-6</b>		Belmont County, Ohio
Public Road		
-		

The Board of County Commissioners of Belmont County, Ohio, met in \_\_\_\_\_ Regular \_\_\_\_\_ session  
 on the 1st day of March, 2017 at the office of \_\_\_\_\_  
 Commissioners  
 \_\_\_\_\_  
**Mr. Thomas**  
 \_\_\_\_\_  
**Mr. Dutton**  
 \_\_\_\_\_  
**Mr. Meyer**  
 \_\_\_\_\_

**Mr. Thomas** moved the adoption of the following Resolution:

**WHEREAS**, on the 1st day of March, 2017 the time heretofore fixed for view of the proposed improvement, we, the Board of Country Commisisoner having jurisdiction in said matter, went upon the line of said proposed improvement and made personal view of the proposed route and termini thereof, and after full investigation and due consideration of all the facts and conditions pertaining thereof; therefore, be it

**RESOLVED**, That we do find and consider said improvement of sufficient public importance to instruct the County Engineer to make an accurate survey and plat of the same, and furnish an accurate and detail description of the proposed improvement describing the center line and right of way liners thereof.

Said County Engineer shall also furnish an accurate and detailed description of each tract of land which he belives will be nessary to be taken in the event the proposed improvemnet be made, together with the name of each owner

Said County Engineer shall also, at the time of making such survey, set stakes at the termini of each right of way line and at all angles between such termini, and at sufficient other points on the right of way lines so that the bounds of the proposed improvement may be discernible to property owners and other interested person; and be it further.

**RESOLVED**, That the said County Engineer be and he is hereby directed to make a report in writing to this Board, on or before the 8th day of March, 2017, the date fixed for the final hearing, setting forth his opinion either for or against said proposal improvement, and the width to which said improvement shall be opened, which shall not be less than thirty feet; said report shall be accompanied by said plat and detailed and accurate descriptions, and filed with the County Commissioners, and this cause is continued until said date

**Mr. Dutton** sencond the resolution and the roll being called upon its adoption the vote result as follows:

Mrs. _____	Mr. Thomas	YES
Mr. _____	Mr. Dutton	YES
Mr. _____	Mr. Meyer	YES

Adopted the 1st day of March, 2017

**Jayne Long**  
 \_\_\_\_\_  
 Clerk, Board of County Commissioners,  
 Belmont County, Ohio



**RESOLUTION GRANTING PROPOSED IMPROVEMENT ORDERING RECORD, ETC.**

*IN THE MATER OF THE*  
**Vacation of Esse Alley**  
**Waaren Twp. Sec. 21 T-8 R-6**  
Public Road  
-  
-



Office of County Commissioners  
Belmont County, Ohio

The Board of County Commissioners of Belmont County, Ohio, met in \_\_\_\_\_ Regular \_\_\_\_\_ session  
ont the 8th day of March, 2017 at the office of \_\_\_\_\_

\_\_\_\_\_  
**Mr. Thomas**  
\_\_\_\_\_  
**Mr. Dutton**  
\_\_\_\_\_  
**Mr. Meyer**  
\_\_\_\_\_

**Mr. Thomas** moved the adoption of the following Resolution:

**WHEREAS**, This day this matter come on to be heard on the report, survey, plat and detailed and accurate description as filed by the County Engineers, and said report having been read in open session, the Board proceeded with the hearing of testimony bearing upon the necessity of the said improvement for the public convenience or welfare and offering either for or against going forward with the proposed improvement by interested person and

**WHEREAS**, Said Board has considered said report and all the testimony offered, and all the fact and conditions pertaining to said matter; therefore, be it

**RESOLVED**, That said Board of County Commissioners do find said improvement will serve the public convenience and welfare; and be it further

**RESOLVED**. That said improvement as set forth and defined in said report, survey, plat and detailed and accurate description as filed by the

County Engineer be and the same is hereby granted and said road is hereby ordered \_\_\_\_\_ **vacate** \_\_\_\_\_

and be it further

**RESOLVED**, That the County Engineer be and he is hereby directed to cause a record of the proceedings, including the survey and plat and accurate and detailed description of said proposed improvement to be forthwith entered in the proper road records of said County; and be it further

**Mr. Dutton** seconded the Resolution and the roll being called upon its adoption the vote results are as follows

Mrs.	Mr. Thomas	YES
_____	_____	_____
Mr.	Mr. Dutton	YES
_____	_____	_____
Mr.	Mr. Meyer	YES
_____	_____	_____

Adopted the 8th day of March, 2017

\_\_\_\_\_  
**Jayne Long**  
\_\_\_\_\_  
Clerk, Board of County Commissioners,  
Belmont County, Ohio

**RESOLUTION — ORDER TO CLOSE ROAD**

Sec. 5563.01 R.C.

IN THE MATER OF THE  
**Vacation of Esse Alley**  
**Waaren Twp. Sec. 21 T-8 R-6**  
Public Road  
-  
-



Office of County Commissioners

Belmont County, Ohio

The Board of Commissioner of BELMONT County, Ohio met  
in Regular session on the 22nd day of March, 2017  
at the office of Commissioners with the following members present :

**Mr. Thomas**

**Mr. Dutton**

**Mr. Meyer**

**Mr. Thomas** moved the adoption of the following Resolution:

**WHEREAS**, At least ten days have elapsed since the final order of the board in the matter of this improvement, and

**WHEREAS**, No person, firm or corporation interested, has effected an appeal from our orders in the matter of the above named improvement, therefore, be it

**RESOLVED**, That it is hereby order that the proceedings be recorded as provided by law, and that said road be

Vacate, as order heretofore, made on our journal of the date of November, 22 2016

and a copy of this resolution be forward to the Warren Township Trustees

Mr. Dutton second the resolution and the roll being called upon its adoption the vote result as follows:

Mrs. Mr. Thomas YES

Mr. Mr. Dutton YES


Mr. Mr. Meyer YES

Adopted the 22nd day of March, 2017


**Jayne Long**

Clerk, Board of County Commissioners,  
Belmont County, Ohio



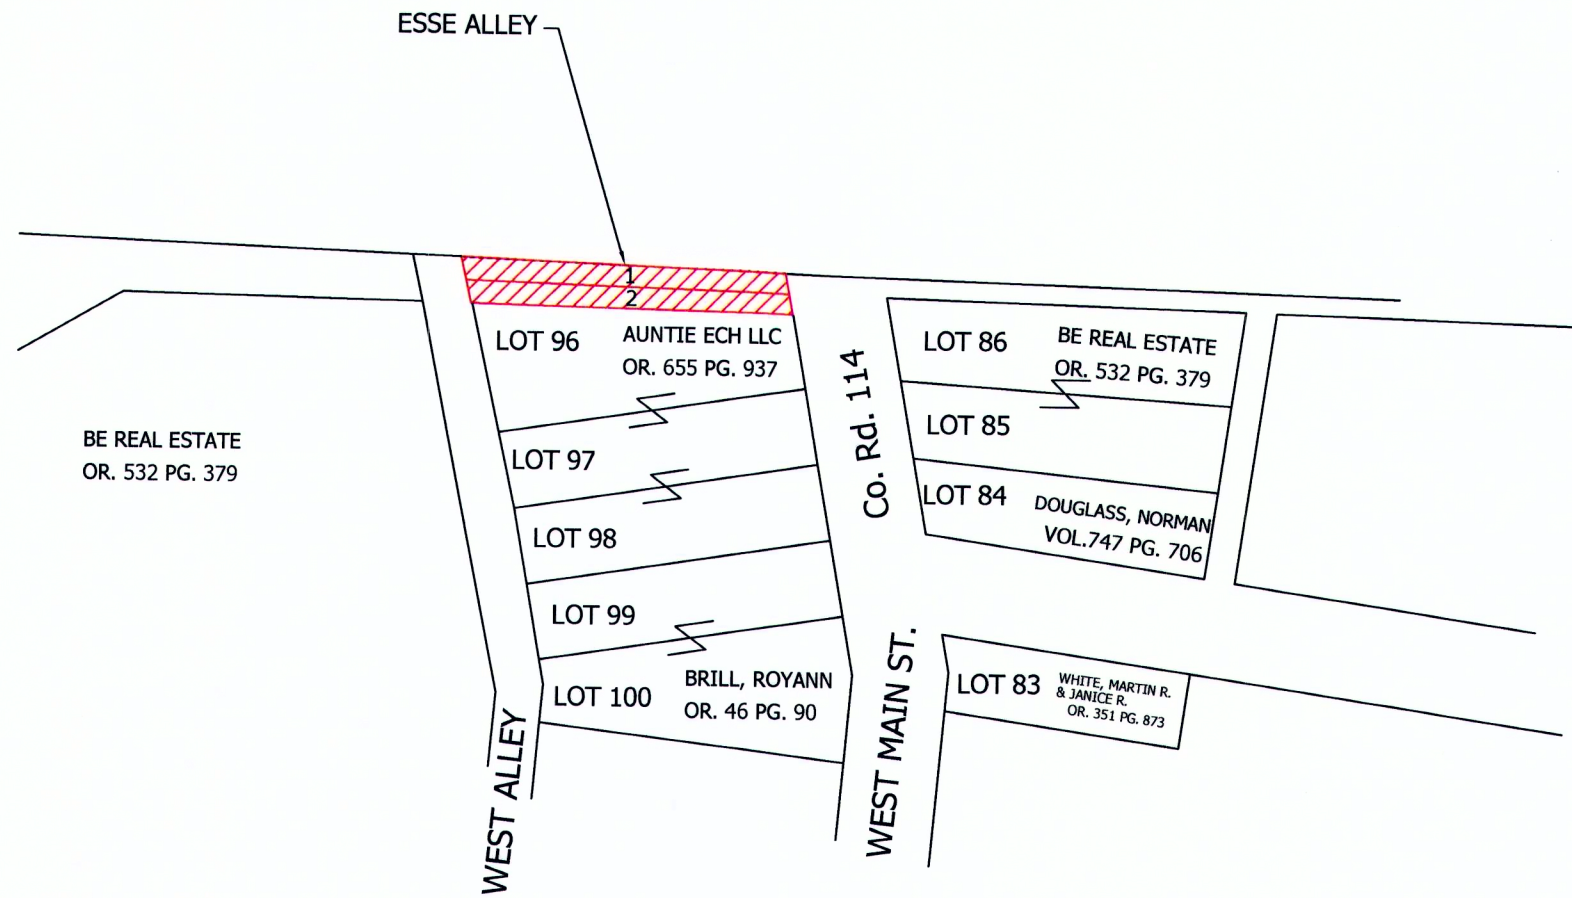

IMP #1151  
 VACATION OF ESSE ALLEY IN HIGHLAND ADDITION  
 HIGHLAND ADDTION CAB B SLIDE 120 & 121  
 WARREN TOWNSHIP SEC 21- T-8 R-6  
 BELMONT CO OHIO

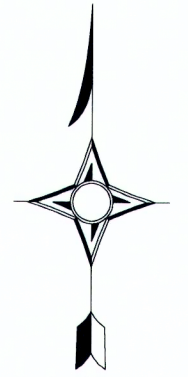

SCALE: 1"=100'

TERRY D. LIVELY

BEL CO ENGINEER

 AREA OF VACATION

RECORDED IN VOL. 674 PG. 560  
 BEL CO RECORDER

APPROVED BY:

CO. ENGINEER 

CO. COMMISSIONER 

CO. COMMISSIONER 

CO. COMMISSIONER 

DATE: 03-8-2017