

PUBLIC ROAD PETITION

....., Ohio

To the Honorable Board of County Commissioners of Belmont County, Ohio

The undersigned petitioners, freeholders of said County residing in the vicinity of the proposed improvement hereinafter described, respectfully represent that the public convenience and welfare require the vacation of Unnamed Alley in Poorman's subdivision Pultney Sec. 27-2-2 Cab B SLD 104 Public Road on the line hereinafter described, and make application to you institute and order proper proceedings in the premises, for Vacate such road, the same not being a road on the State Highway System.

The following is the general route and termini of said road:
Beginning at

Starting at the Dead end of the alley at the north east corner of lot 5 going in a southern direction for 40ft to the Pultney/Mead township line near the southeast corner of lot 5 with a width of 12ft

Dated this 21 day of December A. D. 2017

PETITIONERS' NAMES	TAXING DISTRICT OF COUNTY IN WHICH PETITIONER OWN REAL ESTATE
1 Joan Brown	30 East 34th St.
2 Ralph Hellen	50 East 34th St.
3 Daniel Pettit	3401 Elk Ave
4 Charlotte A Kovalyk	57380 Hospital Rd. Bellaire OH 43906
5 Waneta Janosik	57704 Hospital Rd Bellaire OH 43906
6 George Janosik	57704 Hospital Rd Bellaire OH 43906
7 William Crozier	57120 Winding Hill Road Bellaire OH 43906
8 E.H. Booth	66020 Mcgregor Bellaire OH 43906
9 Carolyn Gaughan	51 E 34th St Shadyside OH 43947
10 Jaclyn Brooks	10 East 34th St Shadyside OH 43947
11 Neal Luedy	3408 Hart St. Shadyside OH 43947
12 Bill Elliott	41 E 34th St Shadyside Oh 43947
13	
14	
15	
16	
17	
18	
19	
20	

RESOLUTION—FIXING TIME AND PLACE OF VIEW AND OF FINAL HEARING AND NOTICE THEREOF ON PUBLIC ROAD PETITION

IN THE MATER OF THE
Vacation Of Unamed Alley
Pult. Twp Sec27-2-2 Cab B Sld 104
Public Road
Petition for by **John Longwell**
and others



Office of County Commissioners
Belmont County, Ohio

The Board of Commissioner of BELMONT County, Ohio met
in Regular session on the 2nd day of Oct-19
at the office of Commissioners with the following members present :
Mr.Meyer
Mr.Echeman
Mr.Dutton
Mr. Meyer moved the adoption of the following Resolution:

WHEREAS, A Petition signed by atleast twelve free holders of the County residing in the vicinity of the proposed improvement has been presented to this Board of County Commissioner requested said Board to Vacate Unamed Alley Pult Twp Sec 27-2-2 Cab B Sld 104 a Public Road as described therein; thereof, be it

RESOLVED, That the 16th day of Oct-19 at 12:30 o'clock be fixed as the date when we will view the proposed improvement, on which we will meet a and go over the line of said proposed improvement; and be it further

RESOLVED , That the 23rd day of Oct-19 at 10:00 o'clock be fixed as the date for a final hearing thereof, which hearing will be at the office of the Bc and be it further

RESOLVED, That the Clerk of this Board be and She is hereby directed to give notice of the time and for both such view and hearing by publication once a week for two week consecutive weeks in the Times Leader a newspaper publish and having general circulation in the County, which said notice shal also state briefly the character of said proposed improvement.

Mr. Mr. Echeman sencond the resolution and the roll being called upon its adoption the vote result as follow

Mr. Meyer YES
Mr. Echemann YES
Mr. Dutton YES

Adopted the 2nd day of Oct-19
Jayne Long
Clerk, Board of County Commissioners,
Belmont County, Ohio

**RESOLUTION— UPON VIEW OF PROPOSED IMPROVEMEN
ORDER TO COUNTY ENGINEER**

0

IN THE MATER OF THE
Vacation Of Unamed Alley
Pult. TWp Sec27-2-2 Cab B Sld 104
Public Road
-
-



Office of County Commissioners
Belmont County, Ohio

The Board of County Commissioners of Belmont County, Ohio, met in _____ Regular _____ session
on the 16th day of Oct-19 at the office of _____
Commissioners
Mr.Meyer
Mr.Echeman
Mr.Dutton

Mr. Meyer moved the adoption of the following Resolution:

WHEREAS, on the 16th day of Oct-19 the time heretofore fixed for view of the proposed improvement, we, the Board of Country Commisssoner having jurisdiction in said matter, went upon the line of said proposed improvement and made personal view of the proposed route and termini thereof, and after full investigation and consideration of all the facts and conditions pertaining thereof; therefore, be it

RESOLVED, That we do find and consider said improvement of sufficient public importance to instruct the County Engineer to make an accurate survey and plat of the same, and furnish an accurate and detail description of the proposed improvement describing the center line and right of way liners thereof.

Said County Engineer shall also furnish an accurate and detailed description of each tract of land which he believe will be nessary to be taken in the event the proposed improvemnet be made, together with the name of each owner

Said County Engineer shall also, at the time of making such survey, set stakes at the termini of each right of way and at all angles between such termini, and at sufficient other points on the right of way lines so that the bounds of the proposed improvement may be dis cernible to property owners and other interested person; and be it further.

RESOLVED, That the said County Engineer be and he is hereby directed to make a report in writing to this Board, on or before the 30th day of Oct-19, the date fixed for the final hearing, setting forth his opinion either for or against said proposal improvement, and the width to which said improvement shall be opened, which shall not be less than thirty feet; said report shall be acompanied by said plat and detailed and accurate description and filed with the County Commissioners, and this cause is continued until said date

Mr. Echemann sencond the resolution and the roll being called upon its adoption the vote result as follow

Mr. Meyer YES

Mr. Echemann YES

Mr. Dutton YES

Adopted the 16th day of Oct-19

Jayne Long
Clerk, Board of County Commissioners,
Belmont County, Ohio

**REPORT OF COUNTY ENGINEER
ORDER TO COUNTY ENGINEER**

<i>IN THE MATER OF THE</i> Vacation Of Unamed Alley	}	County Engineer's Office
Pult. Twp Sec27-2-2 Cab B Sld 104		Belmont County, Ohio
Public Road		
-		

To the Board of County Commissioner of Belmont County, Ohio:

The undersigned in tobedience to your order dated OCT 16 2019 proceeded on the 30th day of Oct-19 to make an accurate survey and plat of the Public Road proposed to be improved, and respectfully submits the following report:

In the opinion of the undersigned the proposed improvement should Yes be granted.

. accurate survey and plat, and an accurate and detailed describtion of each tract of land which the undersing county Engineer believes will be necessary to be taken in the event the proposed improvement be made, together with the name of each owner, accompany this report and are made a part hereof.

An accurate and detailed description of the proposed improvement describing therein the center line and right of way lines follows:

"See Attached Plat"

he undersigned recommends the following changes in the proposed improvement which in his judgement should be mad in the event the proposed improvement be granted, to-wit:

Terry D. Lively, P.S., P.E.

County Engineer of Belmont County

RESOLUTION GRANTING PROPOSED IMPROVEMENT ORDERING RECORD, ETC.

0

IN THE MATER OF THE
Vacation Of Unamed Alley
Pult. TWp Sec27-2-2 Cab B Sld 104
Public Road
-
-



Office of County Commissioners
Belmont County, Ohio

The Board of County Commissioners of Belmont County, Ohio, met in _____ regular _____ session
ont the 30th day of Oct-19 at the office of _____
Commissioners
Mr.Meyer
Mr.Echeman
Mr.Dutton

Mr. Meyer moved the adoption of the following Resolution:
WHEREAS, This day this matter come on to be heard on the report,survey,plat and detailed and accurate description as filed by the County Engineers, and said report having been read in open session, the Board proceeded with the hearing of testimony bearing upon the necessity of the said improvement for the public convenience or welfare and offering either for or against going forward with the proposed improvement by interested person and
WHEREAS, Said Board has considered said report and all the testimony offered, and all the fact and conditions pertaining to said matter; therefore, be it
RESOLVED, That said Board of County Commissioners do find said improvement will serve the public convenience and welfare; and be it further
RESOLVED. That said improvement as set forth and defined in said report,survey, plat and detailed and accurate description as filed by the

County Engineer be and the same is hereby granted and said road is hereby ordered Vacated

and be it further

RESOLVED, That the County Engineer ba and he is hereby directed to cause a record of the proceedings, including the survey and plat and accurate and detailed description of said proposed improvement to be forthwith entered in the proper road records of said County; and be it further

Mr.Echemann seconded the Resolution and the roll beging called upon its adoption the vote results are as follows

Mr. Meyer YES

Mr. Echemann YES

Mr. Dutton YES

Adopted the 30th day of Oct-19
Jayne Long
Clerk, Board of County Commissioners,
Belmont County, Ohio

RESOLUTION — ORDER TO CLOSE ROAD

Sec. 5563.01 R.C.

IN THE MATER OF THE
Vacation Of Unamed Alley
Pult. TWp Sec27-2-2 Cab B Sld 104
 Public Road
 -
 -



Office of County Commissioners

Belmont County, Ohio

The Board of Commissioner of BELMONT County, Ohio met
 in Regular session on the 13th day of Nov-19
 at the office of Commissioners with the following members present :

Mr.Meyer
Mr. Echemann
Mr. Dutton

Mr. Dutton moved the adoption of the following Resolution:

WHEREAS, At least ten days have elapsed since the final order of the board in the matter of this improvement, and

WHEREAS, No person, firm or corporation interested, has effected an appeal from our orders in the matter of the abo named improvement, therefore, be it

RESOLVED, That it is hereby order that the proceedings be recorded as provided by law, and that said road be

Vacated , as order heretofore, made on our journal of the date of Oct 30th 2019

and a copy of this resolution be forward to the Pultney Township Trustees

Mr. Echemann sencond the resolution and the roll being called upon its adoption the vote result as follow

Mr. Meyer Yes
 Mr. Echemann YES
 Mr. Dutton YES

Adopted the 13th day of Nov-19


Jayne Long
 Clerk, Board of County Commissioners,
 Belmont County, Ohio

IMP #1164

VACATION OF UNNAMED ALLEY
PULTNEY TOWNSHIP SEC. 27 T-2, R-2
POORMAN'S SUBDIVISION CAB. B SLIDE 104
BELMONT COUNTY OHIO
TERRY D. LIVELY P.S., P.E.: BELMONT COUNTY ENGINEER



SCALE: 1"=30'

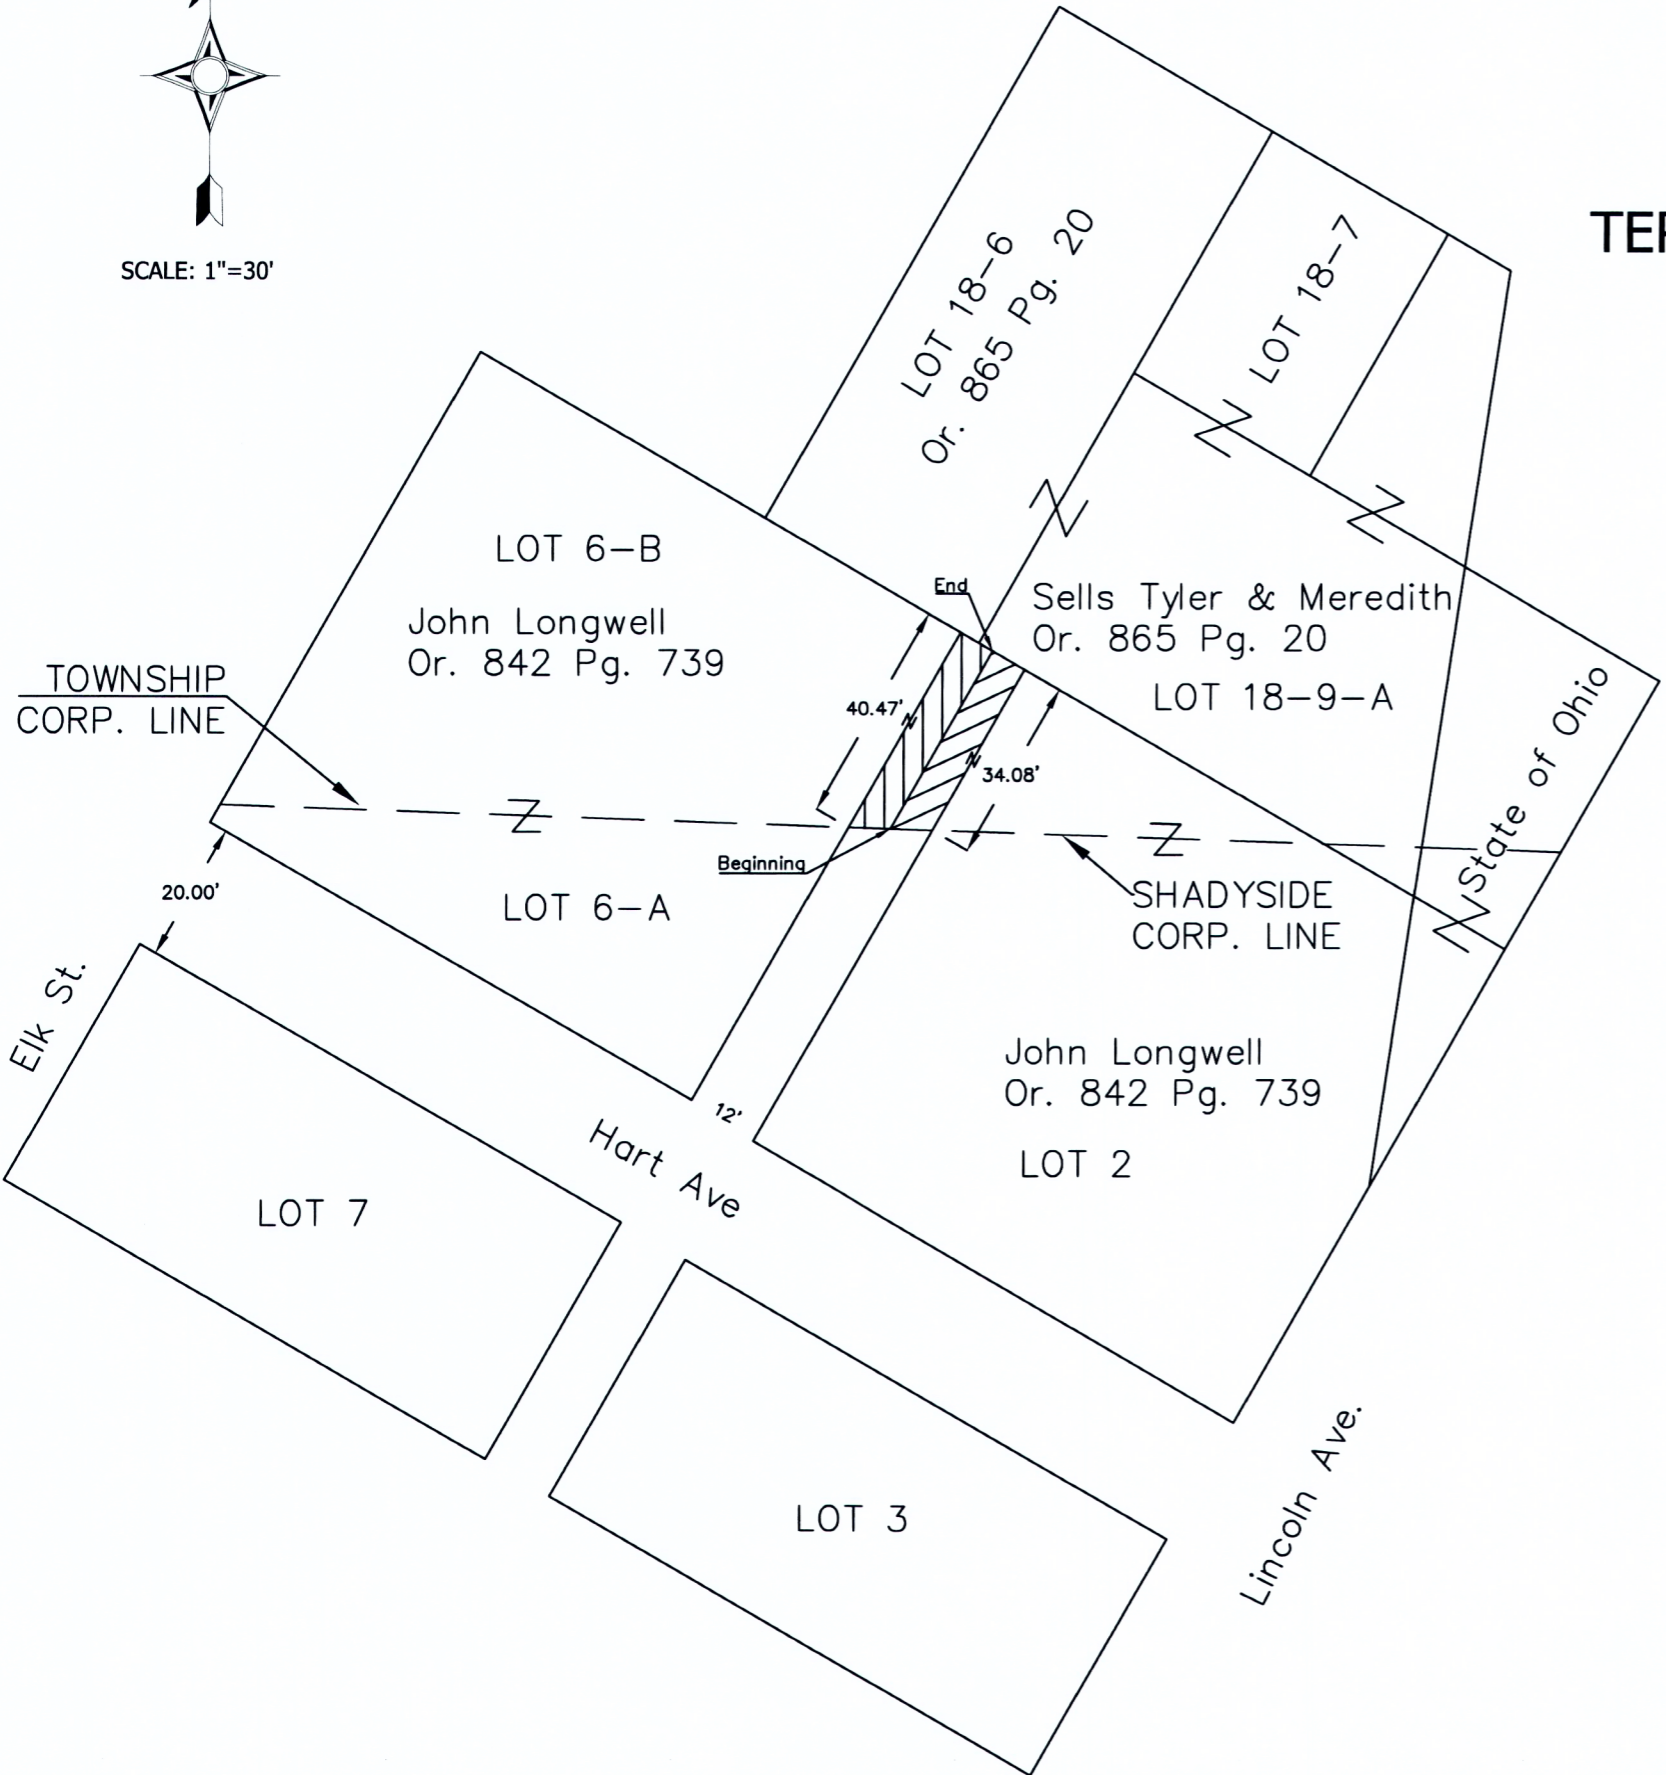

APPROVED BY:

CO. ENGINEER Terry Lively
CO. COMMISSIONER [Signature]
CO. COMMISSIONER Jerry Eckmann
CO. COMMISSIONER [Signature]

DATE: 10-30-19