


# 2<sup>nd</sup> and Final Survey

S	Deg	min	Poles	Scale
1	N 49	50 W	3.80	.108
2	N 34	34 W	3.32	.095
3	N 50	02 W	6.00	.171
4	N 76	09 W	16.88	.480
5	N 81	53 W	4.48	.128
6	N 82	56 W	5.16	.147
7	S 76	50 W	14.56	.416
8	N 33	31 W	3.98	.113
9	N 15	50 W	7.44	.212
10	N 13	35 W	9.20	.262
11	N 10	34 W	8.76	.250
12	N 9	17 W	8.56	.242
13	N 10	45 W	8.60	.245
14	N 14	50 W	16.80	.480
15	N 20	00 W	17.68	.505
16	N 21	16 W	8.20	.234
17	N 18	30 W	31.04	.887
18	N 19	58 W	8.32	.237
19	N 25	57 W	9.04	.258
20	N 39	11 W	8.64	.248
21	N 56	41 W	21.80	.622
22	N 62	53 W	3.80	.011
23	N 76	15 W	11.44	.328
24	N 40	35 W	11.04	.315
25	N 66	17 W	6.52	.186
26	N 84	21 W	19.04	.542
27	S 89	29 W	9.56	.273
28	N 81	59 W	9.52	.272
29	N 62	42 W	11.84	.338
30	N 30	14 W	17.60	.502
31	N 43	04 W	42.00	1:200
32	N 49	51 W	13.00	.371
33	N 72	11 W	3.80	.010
34	N 62	07 W	22.80	.657
35	N 61	17 W	29.00	.828
36	N 79	01 W	24.72	.706

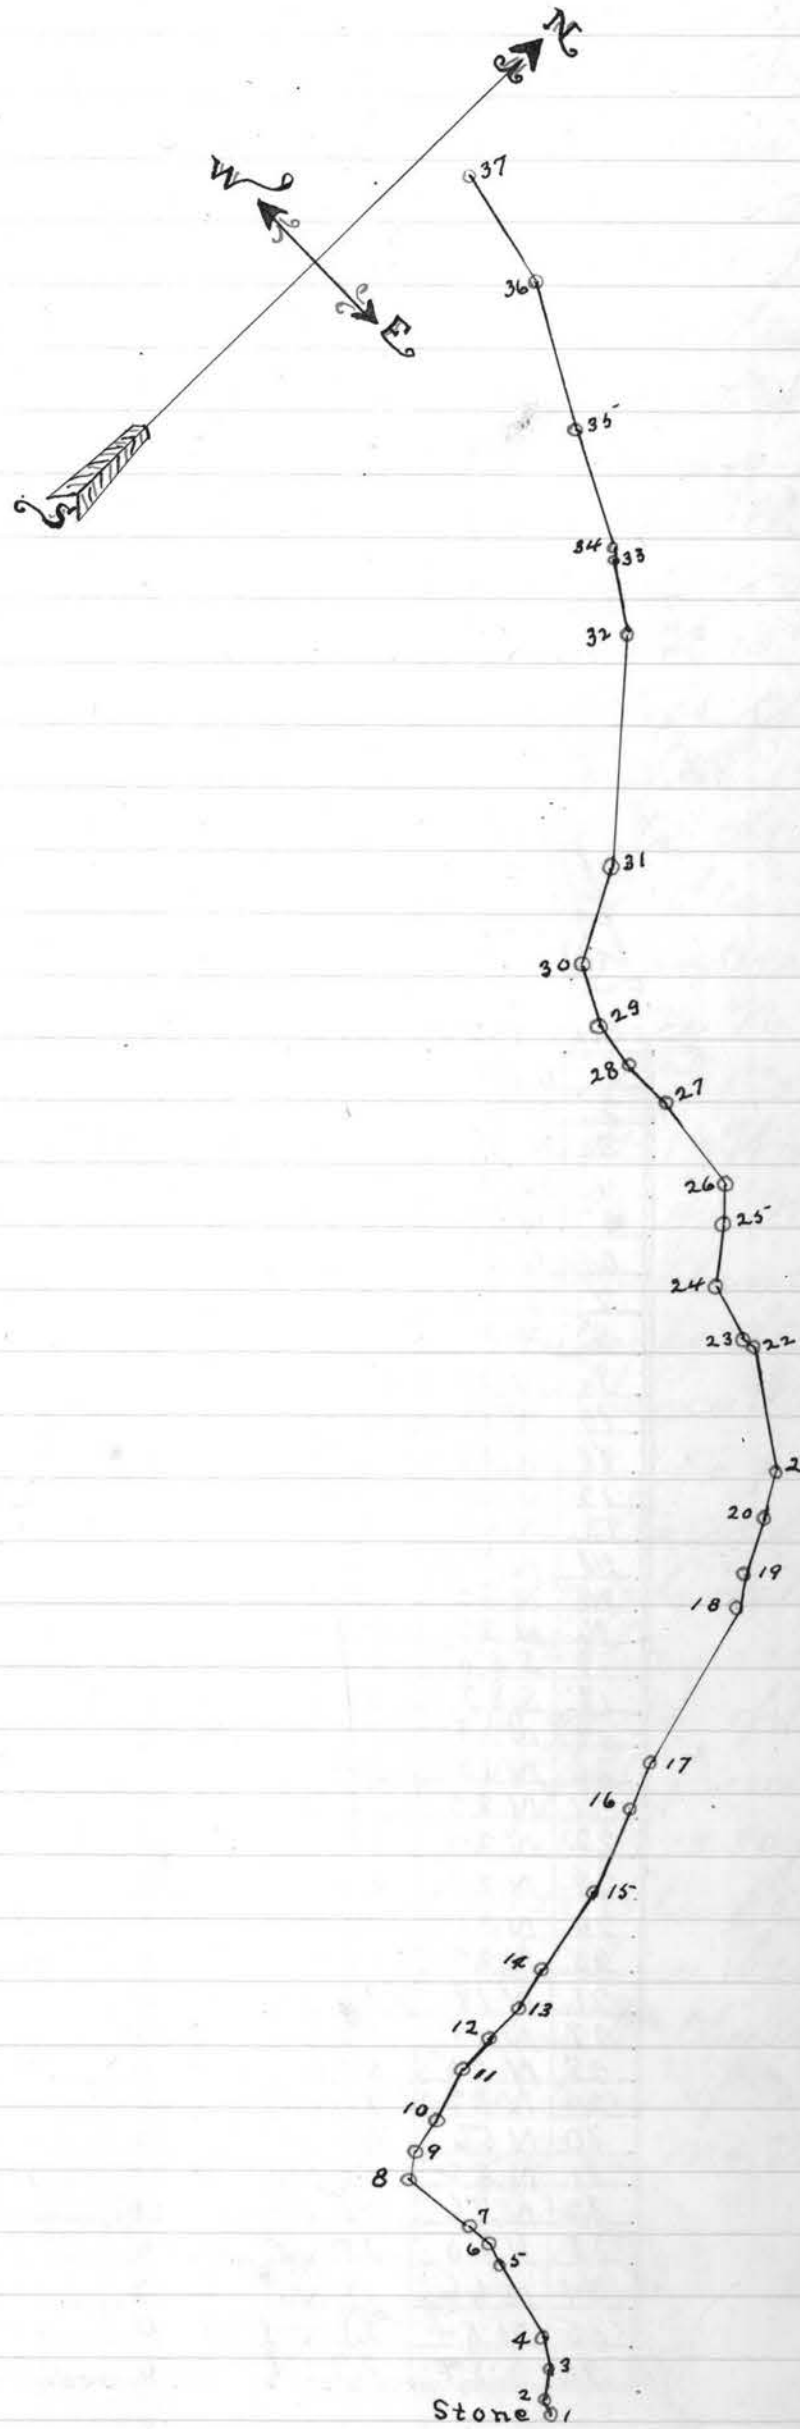

St. Clairsville, O. Oct. 12th, 1903.

The Board of County Commissioners met this day in special session and directed the county auditor to notify John A Bond, surveyor, Wm King, W W Watt and W S Hutchison, viewers, to meet at the home of J W Hathorn, in Mead Twp. on October 21st, 1903 at 10 o'clock A.M. for the purpose of reviewing said proposed road with reference to certain changes as recommended in the former report which changes are thought best in the interests of the public. To establish said road so as to avoid going through a certain orchard, by changing the course of said road at or near Station 41. To establish what is known as upper course between or near Station 11 to Station 26. Said viewers and Surveyor to report their finding in the premises to this Board at their earliest convenience.

b. J. 8 = P. 160.

Attest:  
  
 County Auditor.

J P Smith  
 Robt McMillen } Commissioners.  
 J W Martin }

# ROAD PETITION.

For Establishing Road in Colerain Tp

To the Board of Commissioners of Belmont County, Ohio:

The undersigned petitioners resident freeholders of said County of Belmont, respectfully represents that the public convenience requires the location and construction of a County road on the line hereinafter described; and pray that your body will institute and order the proper proceedings in the premises to locate and construct such road, to-wit:

Being in the Township of Colerain, County of Belmont and State of Ohio and in Section 30, Township 6, Range 3, beginning for the same at a point in the center of Wheeling Creek road leading from Barton Station up the creek to Maynard, and about 30.4 feet up the creek from the north end of the Rail Road bridge of the St Clairsville and Northern R.R. Co., and from which the S. W. corner of a two story frame on lands of John Denham bears (Magnetic bearing) N 59° 59' E 180 feet distant; thence S. 4° 47' W at 29.4 feet enter lands of Alex Darrah and on same course at 77 feet north bank of Wheeling Creek and at 179.5 feet, Station 1; thence S. 34° 36' W 533 feet, Station 2; thence S 45° 03' W. 283.5 feet to station 3; thence S 50° 55' W 335.3 feet to Station 4; thence S 56° 54' W at 174.8 feet enter lands of Geschwinder and at 260.7 feet, Station 5; thence S 79° 49' W 280.8 feet, Station 6; on boundary line between lands of Geschwinder and Barton Coal Company; thence on lands of said coal co. S 87° W 197 feet to station 7; thence N 76° 46' W 232.5 feet, Station 8; thence N 66° 40' W 178.3 feet, station 9; thence N 59° 14' W 213.5 feet, Station 10, and from which a black walnut tree bears S 30° 54' W 18.3 feet distant; at Station 10 enter lands of Eliza Geschwinder; thence N 65° 46' W 482.5 feet, Station 11; thence N 66° 32' W at 56 feet, enter lands of Alexander Darrah, and at 325.8 feet, Station 12; thence N 64° 37' W 379 feet to Station 13; thence N 61° 41' W 305.5 feet to station 14; thence N 27° 22' W 56.4 feet to station 15; thence S 68° 07' W 106.2 feet to Station 16; thence S 83° 48' W at 303 feet, enter lands of John Denham and at 357 feet Station 17; thence S 70° 16' W 363 feet to station 18; thence S

Dated this April 21 st A. D. 1893.

See page 161 for balance of petition.

PETITIONERS' NAMES.	PETITIONERS' NAMES.	PETITIONERS' NAMES.	PETITIONERS' NAMES.
Joseph Swender	E. W. Boggs		
Emma Collins	W. P. Williams		
John Keever	Chas. O. Burns		
E. O. Cope	J. Lemasters		
J. W. Anderson	John. J. Sandertt		
W. W. Bradford			
R. A. Robson			

**Know all Men by these Presents:**

That we, Joseph Schwinder, E N Poggis and The Barton Coal Co are held and firmly bound unto the State of Ohio, for the use of Belmont County, in the penal sum of Two Hundred and <sup>No</sup>/<sub>100</sub> Dollars, for the true and faithful payment of which well and truly to be made, we bind ourselves, jointly and severally, our heirs, executors and administrators, by these presents.

Sealed with our seals and dated at \_\_\_\_\_ this \_\_\_\_\_ day of April 1893

The Conditions of the above obligations are such, That whereas application has been made to the Board of Commissioners of said Belmont County for the location of a county road on the following line, to-wit:

*See description on page 153.*

Now if the said applicants shall pay into the Treasury of the said County the amount of all costs and expenses accruing thereon, in case the prayer of said petitioners shall not be granted, or when the proceedings had in pursuance thereof shall not be finally confirmed and established, then this obligation to be void; otherwise to be in full force in law.

ATTEST:

C. J. S. = P. 78. } Joseph Schwinder SEAL.  
E N Poggis SEAL.  
Barton Coal Co SEAL.  
P Townsend, mgr.

St. Clairsville, O., June 1st 1893.

The Commissioners met in regular session at their office, and the Board being satisfied that the foregoing petition was signed by at least twelve freeholders of the County, residing in the vicinity of the establishment of said county road, and that the proper notices had been given according to law, bond filed, approved and accepted, thereupon the Board appointed J. C. Brown, Wm Lodge and Henry Morgan three disinterested freeholders of the County, viewers, and John A. Bond surveyor of said proposed road, to meet at Barton on June 10th, 1903 at 10 o'clock A.M. for the purpose of discharging their official duties relative to the object prayed for in the foregoing petition. And the Auditor is authorized to notify all non-resident land owners by publication, as required by law.

ATTEST:

M. Priddy } C. J. S. = P. 78. } J. W. Wilkinson }  
County Auditor. } J. P. Smith } Commissioners.  
Robt McMillen }

# Report of Viewers.

To the Board of Commissioners of Belmont County, Ohio:

In obedience to your order, issued at your June session, A. D. 1893, we the undersigned, Viewers appointed under said order, met with John A Bond Surveyor, at Carton on 10th day of June and were severally sworn to discharge, faithfully and impartially, the duties required of us in said order.

Robt Hughes and M. Le Masters were selected by us as chain carriers, and Harry Bonaway as a marker, who were also duly sworn.

We then proceeded to view said proposed county road on the line described in your order, and caused the same to be surveyed, "as prayed for in the petition, or as near the same as in our opinion a good road can be made at a reasonable expense, taking into consideration the utility, convenience, and inconvenience and expense which will result to individuals as well as the public," by the establishment of said road as follows:

*See page 159 for description and plat.*

We would respectfully report that the said proposed road ought to be granted for the following reasons:

First, to accommodate between 200 and 300 people without any outlet to public road; second, shorter route and improved grades from Carton to St. Clairsville; third, an excellent road-bed for construction of public road.

We have also determined that the public convenience requires that such proposed road shall be established 33 feet in width.

All of which is respectfully submitted,  
June 22nd 1893.

William Lodge  
J. C. Brown  
Henry Morgan } Viewers.

Wm Lodge Pd 6-22-03 Viewer, 5 days, \$7.50  
J. C. Brown Pd 6-22-03 " 5 days, \$7.50  
Henry Morgan Pd 6-22-03 " 5 days, \$7.50

**FEES.**  
Robt Hughes Pd 8-25-03 Chainman, 4 days, \$4.00  
M. Le Masters Pd 7-8-03 " 4 days, \$4.00  
Harry Bonaway Pd 6-25-03 Marker, 4 days, \$4.00  
John A Bond Surveyor, 4 days, \$20.00  
plat 2.50 Pd 6-22-03

If any Viewer is unable to attend here state by whom the vacancy was filled.

# Separate Report of Viewers.

To the Board of Commissioners of Belmont County, Ohio:

The undersigned, Viewers of the proposed county road petitioned for by Joseph Swender and others, make the following separate report of the compensation and damages assessed and awarded by them to persons entitled thereto. The parties named below have filed their written applications for the said allowances, according to law, and the same are hereto appended and returned with this report.

Compensation for land taken for said road has been awarded in the following sums:

To	A. L. Darrah	One hundred and thirty seven and $\frac{29}{100}$	Dollars;
To	Emma Collins	Fifty	Dollars;
To	John Denham	Eighty six and $\frac{75}{100}$	Dollars;
To			Dollars;
To			Dollars;
To			Dollars;
To			Dollars;

Each of the above sums has been assessed without deduction for benefits to any property of the owner, which would accrue by the opening of said road.

The following sums are allowed as damages to be paid to claimants whose premises will be rendered less valuable by the opening and construction of said road through the same:

To	A. L. Darrah	Sixty two and $\frac{71}{100}$	Dollars;
To	John Denham	Fifty five and $\frac{52}{100}$	Dollars;
To			Dollars;
To			Dollars;
To			Dollars;
To			Dollars;
To			Dollars;

Wm Lodge  
 J. L. Brown  
 Henry Morgan

Viewers and Jurors to award damages.

June 22nd 1893.

St. Clairsville, O., Sept 7th 1893.

The Commissioners met in regular session, and the report of the Surveyor and Viewers appointed to survey and view the road, as described in the above petition, was read the first time.

ATTEST:  
 A. Gratty  
 County Auditor.

C. J. 8 = P. 116  
 J. W. Wilkinson  
 T. B. Smith  
 Robt McMillen

Commissioners.

St. Clairsville, O., Sept 8th 1893.

The Commissioners met in regular session, and the report of the Surveyor and Viewers appointed to survey and view the road, as described in the above petition, was read the second time.

ATTEST:  
 A. Gratty

C. J. 8 = P. 114.  
 J. W. Wilkinson  
 T. B. Smith  
 Robt McMillen

Commissioners.

St. Clairsville, O., Sept 9th 1893.

The Commissioners met in regular session, and the report of the viewers in favor of the establishment of said road was this day publicly read for the third time. The Board directs that further action in this matter be deferred for future consideration.

Attest: M. Beatty }  
County Auditor. }  
J. W. Wilkinson }  
J. B. Smith } Commissioners.  
Robt McMillan }

St. Clairsville, O., Sept, 28th, 1903.

The Board of County Commissioners met this day in special session.

Final action on the report of the viewers appointed for the proposed county road petitioned for by Joseph Schwender and others, having been deferred at the session held Sept. 9th 1903, and the Board having made due and careful investigation award compensation and damages to the claimants as follows:

A. C. Darrah	compensation \$ 137.29	Damages \$ 62.71	Pd 11-6-03
John Denham	" " 86.75	" " 55.52	Pd 11-6-03
Emma Collins	" " 50.00		Pd 11-6-03.

and direct the county auditor to issue his warrant on the county treasurer in payment of same. And the Board further directs that the said road be and is hereby established a public highway 33 feet in width.

The county auditor is hereby directed to notify the trustees of Colerain Township to open said road as provided by law according to the survey and plat.

C. J. 8 = C. 153.

Attest: M. Beatty }  
County Auditor. }  
J. B. Smith }  
Robt McMillan } Commissioners.  
J. W. Martin }

## Surveyor's Report.

To the Board of Commissioners of Belmont County, Ohio:

The undersigned, in obedience to your order, dated June 1st 1903, proceeded on the 10th day of June to survey and mark the proposed county road described in said order, under the direction of the Viewers therein named, and respectfully submits the following return of said survey:

See plat and description page 159.

I Certify, That the above is a correct plat and return of the survey of the proposed county road named above.


John A Bond Surveyor of said road.



Plat of C o u n t y Road.

Jos. Swender

S	D	M	P	Scale
1	S 43	12 W	21.28	.713
2	S 37	53 W	17.73	.591
3	S 30	08 W	4.15	.138
4	S 34	33 W	7.37	.246
5	S 38	50 W	11.28	.376
6	S 55	56 W	8.56	.285
7	S 53	40 W	6.64	.221
8	S 53	20 W	4.80	.160
9	S 57	52 W	4.16	.139
10	S 67	57 W	6.44	.215
11	S 65	02 W	9.37	.312
12	S 78	10 W	16.74	.538
13	S 86	31 W	11.84	.394
14	N 81	04 W	14.22	.474
15	N 62	22 W	10.81	.360
16	N 61	06 W	12.75	.425
17	N 66	54 W	34.00	1.133
18	N 74	08 W	15.83	.528
19	N 64	01 W	23.20	.773
20	N 58	20 W	9.60	.320
21	N 85	44 W	21.00	.700
22	N 88	15 W	17.20	.573
23	S 64	17 W	9.76	.325
24	S 74	02 W	7.60	.253
25	S 80	18 W	11.36	.378
26	S 81	22 W	5.36	.179
27	S 76	23 W	11.44	.381
28	N 65	28 W	11.84	.395
29	N 67	00 W	7.84	.261
30	N 69	43 W	13.12	.437

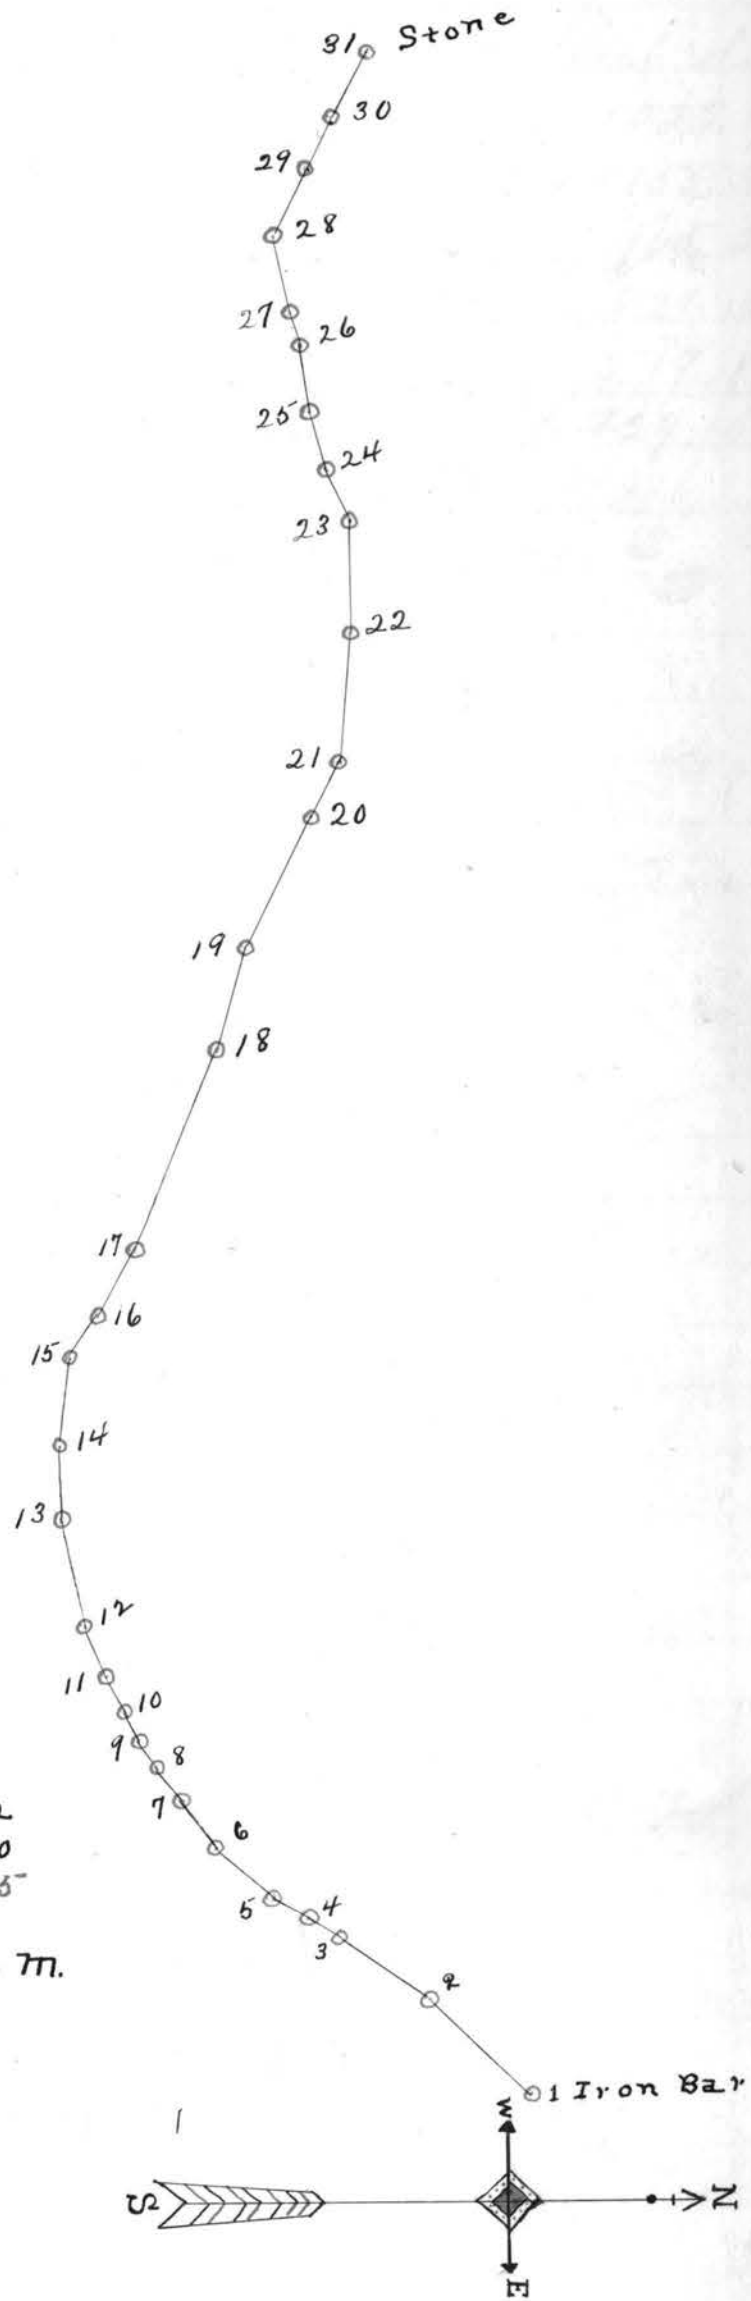

No. Rods on Alex. Darrah = 124.05  
 No. Rods on Emma Collins = 35.09  
 No. Rods on Jos. Swinder = 111.09  
 No. Rods on John Denham = 55.52  
 No. Rods on John Sanders = 29.80  
 Total = 355.55

Width of ROAD = 33 feet  
 Length of ROAD = 355.55 P. = 1.1/100 M.  
 Scale 30 Poles to one inch