

ROAD PETITION

For the establishment of a Road in Pultney Township,
 Improvement No. 347 Petitioned for by James T. Greenlee and Others
TO THE BOARD OF COMMISSIONERS OF BELMONT COUNTY, OHIO:

The undersigned petitioners resident freeholders of said County, residing in the vicinity of the proposed improvement hereinafter described, respectfully represent that the public convenience requires the establishment
of a Public Road on the line hereinafter described and pray that you will institute and

order the proper proceedings for said improvement, to-wit: Beginning

At the northeast end corner on Maple Street at property owned by Joe Maser, and continuing in a westerly direction, as platted by Robinsons-Anderson & Mellott's Third Addition adjacent to Bellaire, Ohio, the same being Section 36, Township 2 Range _____, of Pultney Township, Belmont County, Ohio, (Blue print bearing date of December 15, 1924) and surveyed by Frank K. Weaver of Charleston, West Virginia, but not recorded, to the southwest corner of the property owned by _____ Tozzi, and continuing westerly with the south line of the Tozzi property, thence on the Schick Coal Company property, thence southwest on said property with the property granted by the Schick Coal Company making the required width at this point, thence to the Bellaire-Neffs County Road.

2nd: Beginning at the southwest corner of the property owned by J. H. Robinson and marked on said plat as Fourth Avenue, and continued on same to meet said Maple Street where extended.

Further that the proposed right of ways are all of the required width of 30 feet or more as required by law, and that all claims for compensation and damages have been waived.

That the proposed road is established a greater part of the way, and the petitioners ask that same be granted by your board that the township trustees may proceed lawfully to improve the proposed road.

Further that this addition adjacent to the city of Bellaire has been lawfully dedicated to public use.

Dated this.....day of.....A. D. 19.....

PETITIONER'S NAMES	PETITIONER'S NAMES	PETITIONER'S NAMES
Jas. T. Greenlee Frank J. Lawn, Township Trustee Walter K. Greenlee James L. Johnson Wm. J. Decker Roy L. Lucas W. N. Lucas Robinson-Mellott Wm. T. Gooch John Robson, Jr. Frank Swamberg John Robson, Sr. Joe Robson Maurice McCabe L. H. Roscoe Jane A. Davis W. J. Davis Hannah Workman Neola Fusco	Wm. Malley Chas. R. Glatzer Howard Riley J. B. Maser W. S. Connell Cecil C. Robinson J. F. Mellott Lazzaro Tozzi Tom Robson Elizabeth Beall Anna Doty John Fry	

Filed.....A. D. 19.....

KNOW ALL MEN BY THESE PRESENTS:

That we, and
are held and firmly bound unto the State of Ohio, for the use of Belmont County, in the penal sum of.....
.....Dollars, to the payment of
which well and truly to be made, we do hereby jointly and severally bind ourselves, our heirs, executors and admin-
istrators.

Signed by us and dated at.....Ohio, thisday of
.....A. D. 19.....

The conditions of the above obligation are such, that WHEREAS, application has been made by.....
.....and others to the Board of Commissioners of the said
Belmont County, for the.....of a public road, on briefly the following line, to-wit:

THEREFORE if first, The petition be not granted; or if, second, the Commissioners shall order a portion of the
compensation and damages to be paid by the petitioners, and the petitioners fail to pay same by the time fixed by the
Commissioners: then in either such case the said applicants will pay into the treasury of said County the COSTS AND
EXPENSES incurred in the proceedings of such improvement.

ATTEST:

.....
.....
.....

Filed.....A. D. 19.....

St. Clairsville, Ohio, February 19, 1934

The Board of Commissioners of Belmont County, Ohio, met this day in Special session,
 present Anton Hochevar James M. Fulton, and T. B. Phillips Commissioners,
 and E. E. Taylor, Auditor and Secretary of the Board, and it appearing that
James T. Greenlee and others, have filed a petition in the office of the Com-
 missioners of the County, on the 19th day of February 1934 for the establishment
 of a
 public road, along the following route, to-wit Beginning

See Petition

the same was this day considered by the Commissioners, and it appearing that said petition is regular and in conformity
 to law, and that the said James T. Greenlee has filed herein a bond as
 required by law. It is ordered that the 13th day of March 1934, at 10.00
 o'clock A.M., be fixed as a date to view the same, at which date they will meet at the commencing point
 and go over the route of said proposed road.

They also fixed the 19th day of March 1934, at 10.00 o'clock A.M., as the date
 for final hearing at the office of the County Commissioners at which time it will be considered whether said improvement
 will be granted, and if granted, a time fixed for hearing claims for compensation and damages.

It is further ordered, that notice of the time and place of both such view and hearing be given by publication
 once a week for three consecutive weeks in the Bellaire Democrat a newspaper published and
 having a general circulation in the County of Belmont.

Attest:

E. E. Taylor
 County Auditor.

Anton Hochevar
James M. Fulton
T. B. Phillips
 Commissioners of Belmont County.

St. Clairsville, Ohio,.....19.....

The Board of Commissioners of Belmont County, Ohio, met this day in.....session,
present, and Commissioners,
and, Auditor and Secretary of the Board and it appearing

St. Clairsville, Ohio, March 13, 1934

The Board of Commissioners of Belmont County, Ohio, met this day in Special session, present Anton Hochevar, James M. Fulton, and T. B. Phillips Commissioners and E. E. Taylor, Auditor and Secretary of the Board, and it appearing that in the matter of the establishment of the public road, petitioned for by James T. Greenlee and others, due and proper notice, proof of which is on file in this office, having been given of the time and place of meeting, to view road petitioned for by James T. Greenlee and others, in the Bellaire Democrat, a newspaper of general circulation in said county required by law, and the former orders of this Board, the Commissioners on this 13th day of March 1934, met at the time and place in said notice designated and did view the route of said proposed road improvement, and considering such improvement to be of sufficient public importance, it is ordered that the County Surveyor make a plat and survey of the same and report to the Board in writing on or before the 19th day of March 1934, the time set for the hearing, and shall set forth in said report his opinion either for or against the granting of such proposed improvement, accompanied with a statement of the estimated compensation and damages due each person, firm or corporation whose land is to be taken if the proposed improvement is established. Such report shall also state the width of said improvement, which shall not be less than thirty feet nor more than sixty feet, and also recommend any changes in the improvement, which in his judgment, should be made.

Attest:

E. E. Taylor
County Auditor.

Anton Hochevar
James M. Fulton
T. B. Phillips
Commissioners.

SURVEYOR'S REPORT ON ROAD

Surveyor's Office, Belmont County,

To the Board of Commissioners of Belmont County, Ohio:

St. Clairsville, Ohio, March 19, 1934

Pursuant to your order dated March 13, 1934, I make my report to you as follows, in the matter of the establishment of the public road petitioned for by James T. Greenlee and others.

1. My opinion is.....the granting of the improvement but with the following changes, which in my judgment should be made, to-wit: **Is necessary to the parties living along this road.**
2. The width should be.....30.....feet.....
3. Estimated compensation and damages, due each person, firm or corporation (with a * before the name of each minor or other person under disability), to-wit:


NAME	AMOUNT (Written Out)	AMOUNT (In Figures)
------	-------------------------	------------------------

See description on plat with center line marked in red.

My plat and survey is also attached hereto.

Respectfully submitted,

A. C. Murphy
County Surveyor.

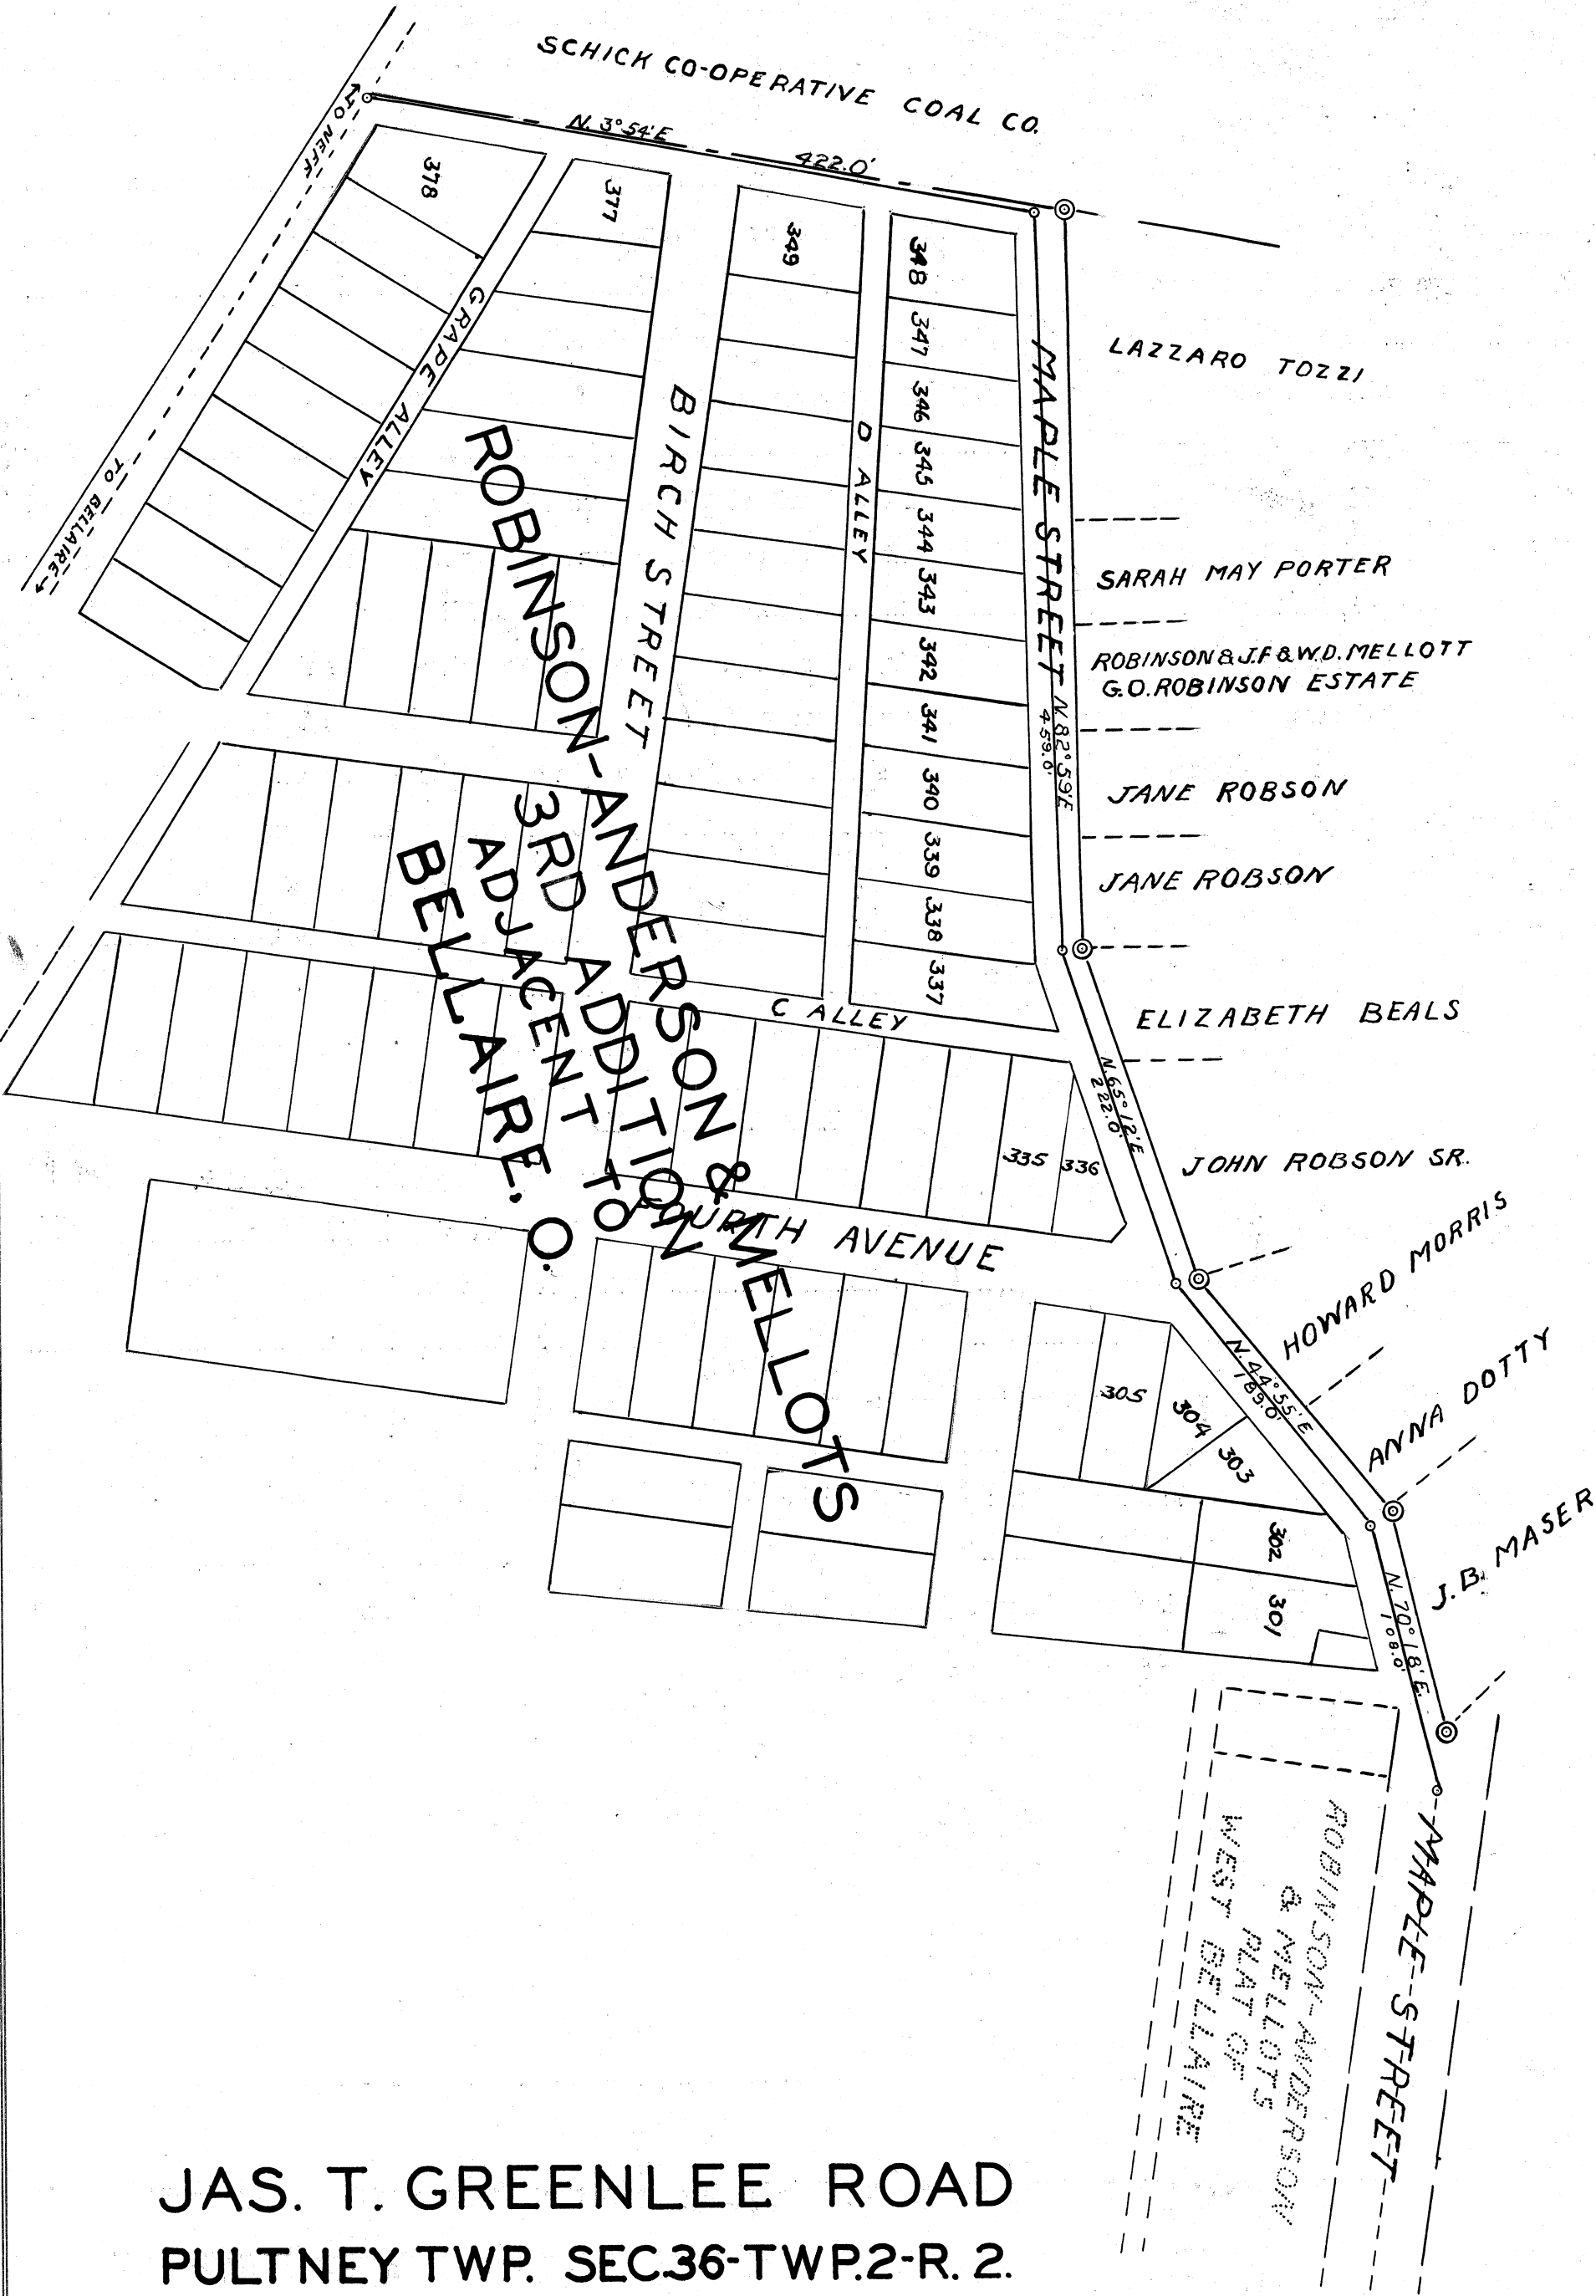

JAS. T. GREENLEE ROAD
 PULTNEY TWP. SEC.36-TWP.2-R. 2.
 A.C.MURPHY CO. ENGINEER
 SCALE 1" = 100'

Plat of the.....of a public road in.....Township.

Range..... Township..... Section.....

St. Clairsville, Ohio,.....**March 19,**.....19**34**.....

The Board of Commissioners of Belmont County, Ohio, met this day in.....**Special**.....session,

present**Anton Hochevar**....., **James M. Fulton**....., and**T. B. Phillips**..... Commissioners

and**E. E. Taylor**....., Auditor and Secretary of the Board, and it appearing that

in the matter of the.....**establishment**.....of the public road petitioned for by.....**James T. Greenlee**.....

.....and others, the same came on to be heard for final hearing in the matter of granting

said improvement, on this.....**19th**.....day of.....**March**.....19**34**....., and that notice thereof has been given

as provided by law, and the former orders made herein, and after having made a view of said proposed road improve-

ment, and having had the report of the Surveyor read, and heard the protests for and against the same, find that

said improvement will.....serve the public convenience and welfare and improvement is.....granted,

and the same is hereby ordered.....

.....

.....

.....

.....

.....

and the.....**9th**.....day of.....**April**.....19**34**....., at.....**10.00**.....o'clock.....**A.**.....M., is fixed as the date for

hearing claims for compensation and damages.

And it is further ordered that the Auditor cause notice in writing to be given to the owners through or upon whose

lands said improvement is established, and this matter is adjourned to said date.

Attest:

.....**E. E. Taylor**.....
County Auditor.

.....**Anton Hochevar**.....

.....**James M. Fulton**.....

.....**T. B. Phillips**.....

Commissioners.

St. Clairsville, Ohio,.....19.....

The Board of Commissioners of Belmont County, Ohio, met this day in.....session,
present, and Commissioners
and, Auditor and Secretary of the Board, and it appearing that
in the matter of the.....of the public road petitioned for by.....

..... and others
having given notice in writing of.....intention to appeal from

it is ordered that the amount of.....appeal bond, the said
being, be fixed at \$.....(no bond is required of) and upon the filing of such bond
the Auditor is to make a transcript of the procedure herein, and file the same in the Probate Court of this County.

Attest:

.....
County Auditor.

.....
.....
.....
Commissioners.

In the Matter of the.....of a
Public Road, Improvement No.....
Petitioned for by
..... and others.

AS TO FILING APPEAL BOND

.....appeals from an order of the County Commissioners of
Belmont County, made at the.....session, 19.....,
of said public road, and has this day filed.....appeal bond approved by County Auditor.

.....
County Auditor.

--	--