

ROAD PETITION

For the alteration of a Road in Richland Township,
 Improvement No. 376 Petitioned for by Ludwig Dyrdek and Others
 TO THE BOARD OF COMMISSIONERS OF BELMONT COUNTY, OHIO:

The undersigned petitioners resident freeholders of said County, residing in the vicinity of the proposed improvement hereinafter described, respectfully represent that the public convenience requires the alteration of a Public Road on the line hereinafter described and pray that you will institute and order the proper proceedings for said improvement, to-wit: Beginning
 At the Lorain Coal and Dock Coal Co. property at Willow Grove, Ohio, -Said road begin at the Railroad crossing, in the Lorain Coal and Dock Co. property, travel in a westerly direction along the North right of way of the W. & L. E. Railroad, through lands of Lorain Coal and Dock Co., thru lands of Ludwig Dyrdek where said change intersects the old road.

Dated this 15th day of June A. D. 1936

PETITIONER'S NAMES	PETITIONER'S NAMES	PETITIONER'S NAMES
Ludwig Dyrdek Anton Dvorak John Dyrdek John Marbuck A. T. Chion New Coop. Co. James L. Kotera See petition book for the rest of the names.		

Filed.....A. D. 19.....

KNOW ALL MEN BY THESE PRESENTS:

That we, and
are held and firmly bound unto the State of Ohio, for the use of Belmont County, in the penal sum of.....
.....Dollars, to the payment of
which well and truly to be made, we do hereby jointly and severally bind ourselves, our heirs, executors and administrators.

Signed by us and dated at.....Ohio, thisday of
.....A. D. 19.....

The conditions of the above obligation are such, that WHEREAS, application has been made by.....
.....and others to the Board of Commissioners of the said
Belmont County, for the.....of a public road, on briefly the following line, to-wit:

THEREFORE if first, The petition be not granted; or if, second, the Commissioners shall order a portion of the compensation and damages to be paid by the petitioners, and the petitioners fail to pay same by the time fixed by the Commissioners: then in either such case the said applicants will pay into the treasury of said County the COSTS AND EXPENSES incurred in the proceedings of such improvement.

ATTEST:

.....
.....
.....

Filed.....A. D. 19.....

St. Clairsville, Ohio, June 15, 1936

The Board of Commissioners of Belmont County, Ohio, met this day in Special session,
 present Anton Hochevar, James M. Fulton, and T. B. Phillips Commissioners,
 and E. E. Taylor, Auditor and Secretary of the Board, and it appearing that
Ludwig Dyrdek and others, have filed a petition in the office of the Com-
 missioners of the County, on the 15th day of June 1936 for the alteration
 of a
 public road, along the following route, to-wit Beginning

See Petition

the same was this day considered by the Commissioners, and it appearing that said petition is regular and in conformity
 to law, and that the said Ludwig Dyrdek has filed herein a bond as
 required by law. It is ordered that the 7th day of July 1936, at 10.00
 o'clock A.M., be fixed as a date to view the same, at which date they will meet at the commencing point
 and go over the route of said proposed road.

They also fixed the 13th day of July 1936, at 10.00 o'clock A.M., as the date
 for final hearing at the office of the County Commissioners at which time it will be considered whether said improvement
 will be granted, and if granted, a time fixed for hearing claims for compensation and damages.

It is further ordered, that notice of the time and place of both such view and hearing be given by publication
 once a week for three consecutive weeks in the Bellaire Daily Leader a newspaper published and
 having a general circulation in the County of Belmont.

Attest:

E. E. Taylor
 County Auditor.

Anton Hochevar
James M. Fulton
T. B. Phillips
 Commissioners of Belmont County.

St. Clairsville, Ohio,.....19.....

The Board of Commissioners of Belmont County, Ohio, met this day in.....session,
present , and Commissioners,
and , Auditor and Secretary of the Board and it appearing

St. Clairsville, Ohio, July 7, 1936

The Board of Commissioners of Belmont County, Ohio, met this day in Special session, present Anton Hochevar, James M. Fulton, and T. B. Phillips Commissioners and E. E. Taylor, Auditor and Secretary of the Board, and it appearing that in the matter of the alteration of the public road, petitioned for by Ludwig Dyrdek and others, due and proper notice, proof of which is on file in this office, having been given of the time and place of meeting, to view road petitioned for by Ludwig Dyrdek and others, in the Bellaire Daily Leader, a newspaper of general circulation in said county required by law, and the former orders of this Board, the Commissioners on this 7th day of July, 1936, met at the time and place in said notice designated and did view the route of said proposed road improvement, and considering such improvement to be of sufficient public importance, it is ordered that the County Surveyor make a plat and survey of the same and report to the Board in writing on or before the 13th day of July, 1936, Con't till September 28, 1936. the time set for the hearing, and shall set forth in said report his opinion either for or against the granting of such proposed improvement, accompanied with a statement of the estimated compensation and damages due each person, firm or corporation whose land is to be taken if the proposed improvement is established. Such report shall also state the width of said improvement, which shall not be less than thirty feet [REDACTED] and also recommend any changes in the improvement, which in his judgment, should be made.

Attest:

E. E. Taylor
County Auditor.

Anton Hochevar

James M. Fulton

T. B. Phillips

Commissioners.

SURVEYOR'S REPORT ON ROAD

Surveyor's Office, Belmont County,

To the Board of Commissioners of Belmont County, Ohio:

St. Clairsville, Ohio, August 3, 1936

Pursuant to your order dated 1936, I make my report to you as follows, in the matter of the alteration of the public road petitioned for by Ludwig Dyrdek and others.

1. My opinion is.....the granting of the improvement but with the following changes, which in my judgment should be made, to-wit: Is a fine project and should be granted as it eliminates five creek crossings.
2. The width should be 30 feet.....
3. Estimated compensation and damages, due each person, firm or corporation (with a * before the name of each minor or other person under disability), to-wit:

NAME	AMOUNT (Written Out)	AMOUNT (In Figures)
------	-------------------------	------------------------

"See Plat"

My plat and survey is also attached hereto.

Respectfully submitted,

A. C. Murphy


County Surveyor.

DEDICATION

LUDWIG DYRDEK ROAD

Richland Twp. Sections 26 & 32 T.6 - R.3
Belmont Co. A.C. Murphy Co. Engineer
July 1937 Scale 1" = 200'

R/W 30'

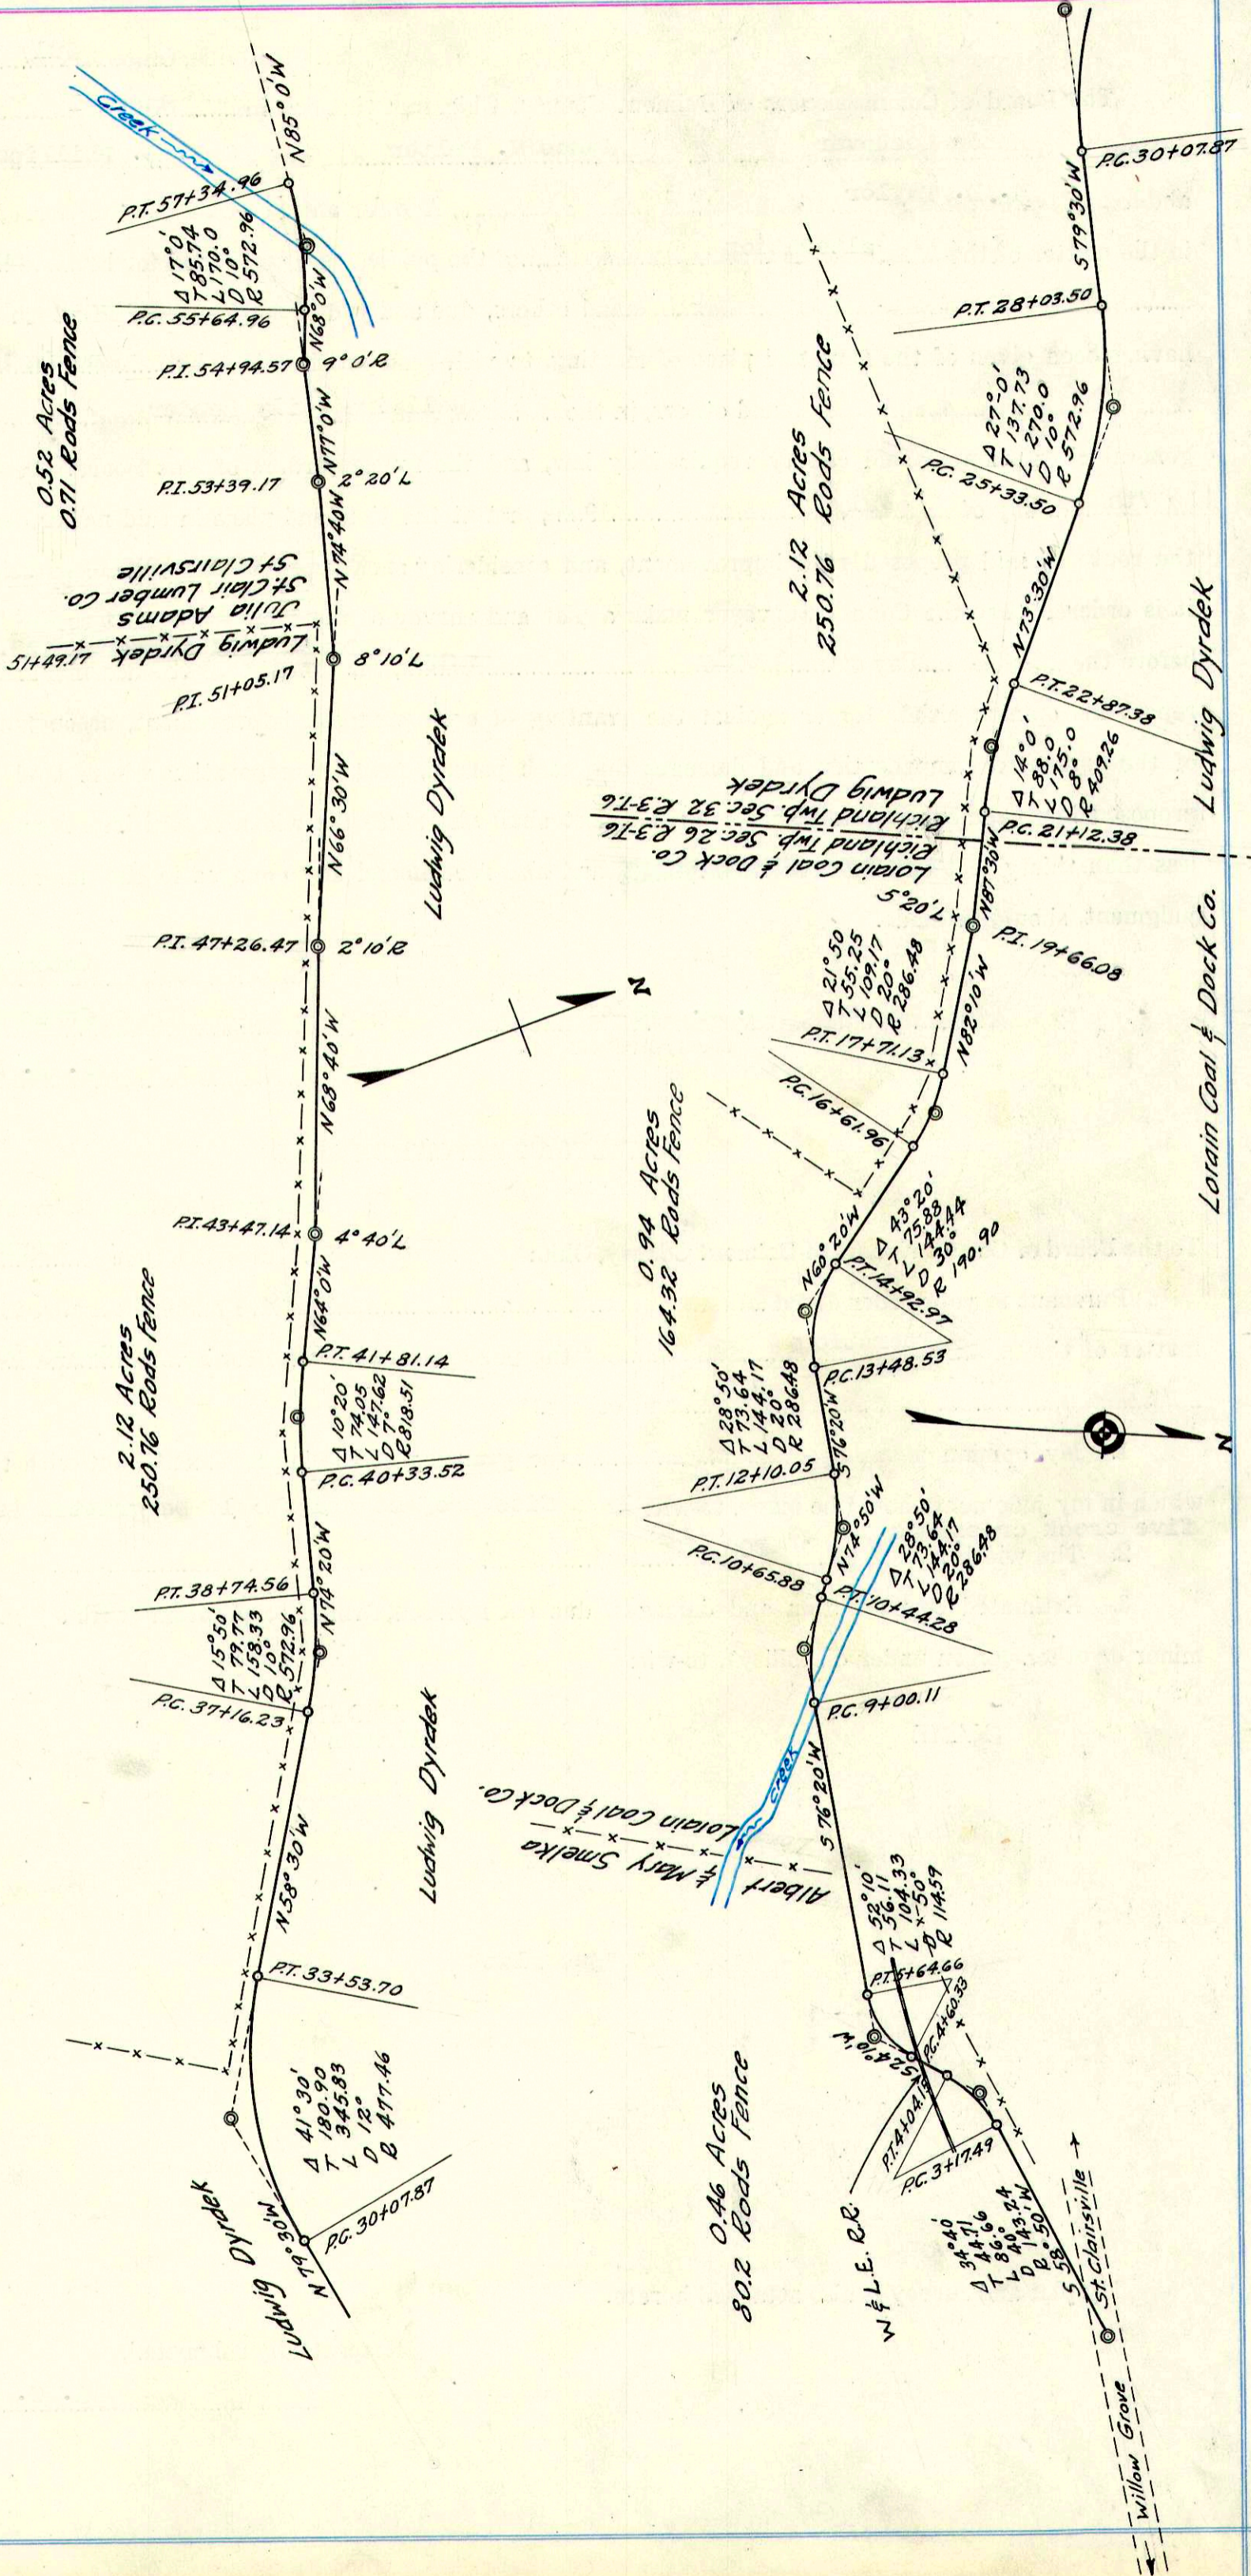

Plat of the.....of a public road in.....Township.
Range..... Township..... Section.....

St. Clairsville, Ohio, September 28, 1936

The Board of Commissioners of Belmont County, Ohio, met this day in.....Special.....session,
present Anton Hochevar.....James M. Fulton....., and T. B. Phillips..... Commissioners
and, Auditor and Secretary of the Board, and it appearing that
in the matter of the.....alteration.....of the public road petitioned for by Ludwig Dyrdek.....
.....and others, the same came on to be heard for final hearing in the matter of granting
said improvement, on this 28th.....day of September.....1936, and that notice thereof has been given
as provided by law, and the former orders made herein, and after having made a view of said proposed road improve-
ment, and having had the report of the Surveyor read, and heard the protests for and against the same, find that
said improvement will.....serve the public convenience and welfare and improvement is.....granted,
and the same is hereby ordered.....

and the 21st.....day of September.....1936, at 10.00.....o'clock.....A......M., is fixed as the date for
hearing claims for compensation and damages.

And it is further ordered that the Auditor cause notice in writing to be given to the owners through or upon whose
lands said improvement is established, and this matter is adjourned to said date.

Attest:

.....
County Auditor.

Anton Hochevar.....
James M. Fulton.....
T. B. Phillips.....
Commissioners.

DEDICATION

We the undersigned owners of land as shown on this Map do hereby dedicate to Belmont County for
road purposes the strip of land 30.0 feet wide and 5734.96 long July 1937

Witness James Johnson
Harry T. Clark
A. C. Murphy
.....
.....

Ludwig Dyrdek
Rose Dyrdek
Albert Smelko
Mary Smelko
The Lorain Coal & Dock Co. by
S. B. Johnson, Pres.
R. L. Seith, Secretary

State of Ohio
County of Belmont, SS

Before me a County Engineer in and for said County personally appeared the above named The
Lorain Coal & Dock Company by its Pres. & Sect. Ludwig & Rose Dyrdek, Albert & Mary Smelko
owners of above land and acknowledge the signing of the above dedication, for the purpose herein
set forth to be their free act and deed. S. B. Johnson & R. L. Seith

In testimony whereof I hereunto subscribe my name and affix my official seal this day of
January 6, 1938.

My commission expires January 1, 1940 A. C. Murphy, County Engineer

CERTIFICATE

I hereby certify that this Map is correct and was made from actual Survey August 7, 1937
Addison C. Murphy, County Engineer.

APPROVED BY

Co. Commissioner Anton Hochevar
Co. Commissioner James M. Fulton
Co. Commissioner T. B. Phillips
Co. Engineer A. C. Murphy
This 14th day of January 1938.

St. Clairsville, Ohio,.....19.....

The Board of Commissioners of Belmont County, Ohio, met this day in.....session,
present, and Commissioners
and, Auditor and Secretary of the Board, and it appearing that
in the matter of the.....of the public road petitioned for by.....
..... and others

having given notice in writing of.....intention to appeal from

it is ordered that the amount of.....appeal bond, the said
being, be fixed at \$.....(no bond is required of) and upon the filing of such bond
the Auditor is to make a transcript of the procedure herein, and file the same in the Probate Court of this County.

Attest:

.....
County Auditor.

.....
.....
.....
Commissioners.

In the Matter of the.....of a
Public Road, Improvement No.....
Petitioned for by
..... and others.

AS TO FILING APPEAL BOND

.....appeals from an order of the County Commissioners of
Belmont County, made at the.....session, 19.....,
of said public road, and has this day filed.....appeal bond approved by County Auditor.

.....
County Auditor.

St. Clairsville, Ohio, September 28, 1936

The Board of Commissioners of Belmont County, Ohio, met this day in Special session, present Anton Hochevar, James M. Fulton, and T. B. Phillips Commissioners and Auditor and Secretary of the Board, and it appearing that in the matter of the alteration of the public road, Improvement No. 376 petitioned for by Ludwig Dyrdek and others, this day this cause came on for hearing in the matter of award of compensation and damages to adjoining landowners and the Commissioners find that notice of the time and place of this hearing has been given to all the owners of land taken for such improvement or abutting thereon, as provided by law, and the former orders herein. That after hearing all applications for compensation and damages filed herein, and considering all claims of minors and those under disabilities, in the judgment of the Commissioners there is awarded and due to the following persons the sums respectively opposite their names.

No awards made.	Compensation	\$.....	Damages	\$.....
.....	Compensation	\$.....	Damages	\$.....
.....	Compensation	\$.....	Damages	\$.....
The Commissioners further find and are of the opinion that said improvement is.....of sufficient importance to the public for all of the Compensation and Damages to be paid from the County Treasury.

It is further ordered that a record of the proceedings and the plat and survey be entered upon the road records of this County.

It is further ordered that upon the compensation and award being paid to the owners as above herein ordered, that the public road described as follows:

be

Attest:

.....
County Auditor.

.....
Anton Hochevar
.....
James M. Fulton
.....
T. B. Phillips
.....
Commissioners.

