

ROAD PETITION

For the Alteration of a Road in Colerain Township,
Improvement No. 512 Petitioned for by Katherine Major and Others.

TO THE BOARD OF COMMISSIONERS OF BELMONT COUNTY, OHIO:

The undersigned petitioners resident freeholders of said County, residing in the vicinity of the proposed improvement hereinafter described, respectfully represent that the public convenience requires the Alteration of a Public Road on the line hereinafter described and pray that you will institute and order the proper proceedings for said improvement, to-wit: Beginning at a point on route 250 approximately two miles Northwest of Colerain and one half mile Southeast of Pleasant Grove and proceeding in a general Easterly direction for approximatrly one and one-half milesto where it joinsthe Colerain-Mt. Pleasant Colerain Township Road. The above road being known as the Major Road.

Dated this 8 day of March A. D. 19 47

PETITIONER'S NAMES	PETITIONER'S NAMES	PETITIONER'S NAMES
Katherine Major	Clara J. Major	The Youghioghny & Ohio Coal Co. By F. R. Hanlon
Mrs. Lucle Finney	Alex Primovic	H. A. Stobbs
W. A. Negus	Hanson Springer	H. J. Findley
John Nastanovich	Howard Springer	Geo. F. Beck
Frank C. Bowman	Charles W. Beck	Roy Battles
F. H. Kennedy	Alex Major, Jr.	John L. Martin
William E. Klotz	Charles A. Klotz, Jr.	James Prokes
Otto Keevert		

KNOW ALL MEN BY THESE PRESENTS:

That we, _____ and _____
are held and firmly bound unto the State of Ohio, for the use of Belmont County, in the penal sum of _____
_____. Dollars, to the payment of
which well and truly to be made, we do hereby jointly and severally bind ourselves, our heirs, executors and admin-
istrators.

Signed by us and dated at _____ Ohio, this _____ day of
_____ A. D. 19____

The conditions of the above obligation are such, that WHEREAS, application has been made by _____
_____ and others to the Board of Commissioners of the said
Belmont County, for the _____ of a public road, on briefly the following line, to-wit:

THEREFORE if first, The petition be not granted; or if, second, the Commissioners shall order a portion of the
compensation and damages to be paid by the petitioners, and the petitioners fail to pay same by the time fixed by the
Commissioners; then in either such case the said applicants will pay into the treasury of said County the COSTS AND
EXPENSES incurred in the proceedings of such improvement.

ATTEST:

Filed _____ A. D. 19____

St. Clairsville, Ohio, March 18 19 47

The Board of Commissioners of Belmont County, Ohio, met this day in Special session,
 present Hays, and Hardesty Commissioners,
 and Geneva Beck, Auditor and Secretary of the Board, and it appearing that
Katherine Major and others, have filed a petition in the office of the Com-
 missioners of the County, on the 18 day of March 19 47 for the
Alteration of a
 public road, along the following route, to-wit: Beginning (see previous page

the same was this day considered by the Commissioners, and it appearing that said petition is regular and in conformity
 to law, and that the said Katherine Major has filed herein a bond as
 required by law. It is ordered that the 22 day of April 1947, at 2:00
(E.S.T.) o'clock P. M., be fixed as a date to view the same, at which date they will meet at the commencing point
 and go over the route of said proposed road.
(E.S.T.)

They also fixed the 28 day of April 19 47, at 10:00 clock A. M., as the date
 for final hearing at the office of the County Commissioners at which time it will be considered whether said improvement
 will be granted, and if granted, a time fixed for hearing claims for compensation and damages.

It is further ordered, that notice of the time and place of both such view and hearing be given by publication
 once a week for three consecutive weeks in the Times-Leader a newspaper published and
 having a general circulation in the County of Belmont.

Attest:

Geneva Beck
 County Auditor.

Hays Hardesty
Reasbeck
 Commissioners of Belmont County.

St. Clairsville, Ohio,-----19-----

The Board of Commissioners of Belmont County, Ohio, met this day in-----session,
present-----, -----, and -----Commissioners,
and -----, Auditor and Secretary of the Board and it appearing

St. Clairsville, Ohio, April 22 1947

The Board of Commissioners of Belmont County, Ohio, met this day in Special session, present Hays, and Hardesty Commissioners and Geneva Beck, Auditor and Secretary of the Board, and it appearing that in the matter of the Alteration of the public road, petitioned for by Katherine Major and others, due and proper notice, proof of which is on file in this office, having been given of the time and place of meeting, to view road petitioned for by Katherine Major and others, in the Times-Leader, a newspaper of general circulation in said county required by law, and the former orders of this Board, the Commissioners on this 22 day of April 1947, met at the time and place in said notice designated and did view the route of said proposed road improvement, and considering such improvement to be of sufficient public importance, it is ordered that the County Surveyor make a plat and survey of the same and report to the Board in writing on or before the 28 day of April 1947, the time set for the hearing, and shall set forth in said report his opinion either for or against the granting of such proposed improvement, accompanied with a statement of the estimated compensation and damages due each person, firm or corporation whose land is to be taken if the proposed improvement is established. Such report shall also state the width of said improvement, which shall not be less than thirty feet XXXXXXXXXX, and also recommend any changes in the improvement, which in his judgment, should be made.

Attest:

Geneva Beck County Auditor. Hays Hardesty Reasbeck Commissioners.

SURVEYOR'S REPORT ON ROAD

Surveyor's Office, Belmont County,

To the Board of Commissioners of Belmont County, Ohio: St. Clairsville, Ohio, April 22 Nov. 4 1947

Pursuant to your order dated April 28 1947, I make my report to you as follows, in the matter of the Alteration of the public road petitioned for by Katherine Major and others.

- My opinion is that the granting of the improvement but with the following changes, should be granted because it will provide a more direct route for which in my judgment should be made, to-wit: miners residing in the North center part of the country, traveling to and from work to the new Manway of the Y&O Coal Co., which said Manway is located near the East end of said proposed improvement.
- The width should be 30 feet.
- Estimated compensation and damages, due each person, firm or corporation (with a * before the name of each minor or other person under disability), to-wit:


NAME	AMOUNT (Written Out)	AMOUNT (In Figures)
------	-------------------------	------------------------

My plat and survey is also attached hereto.

Respectfully submitted,

1876



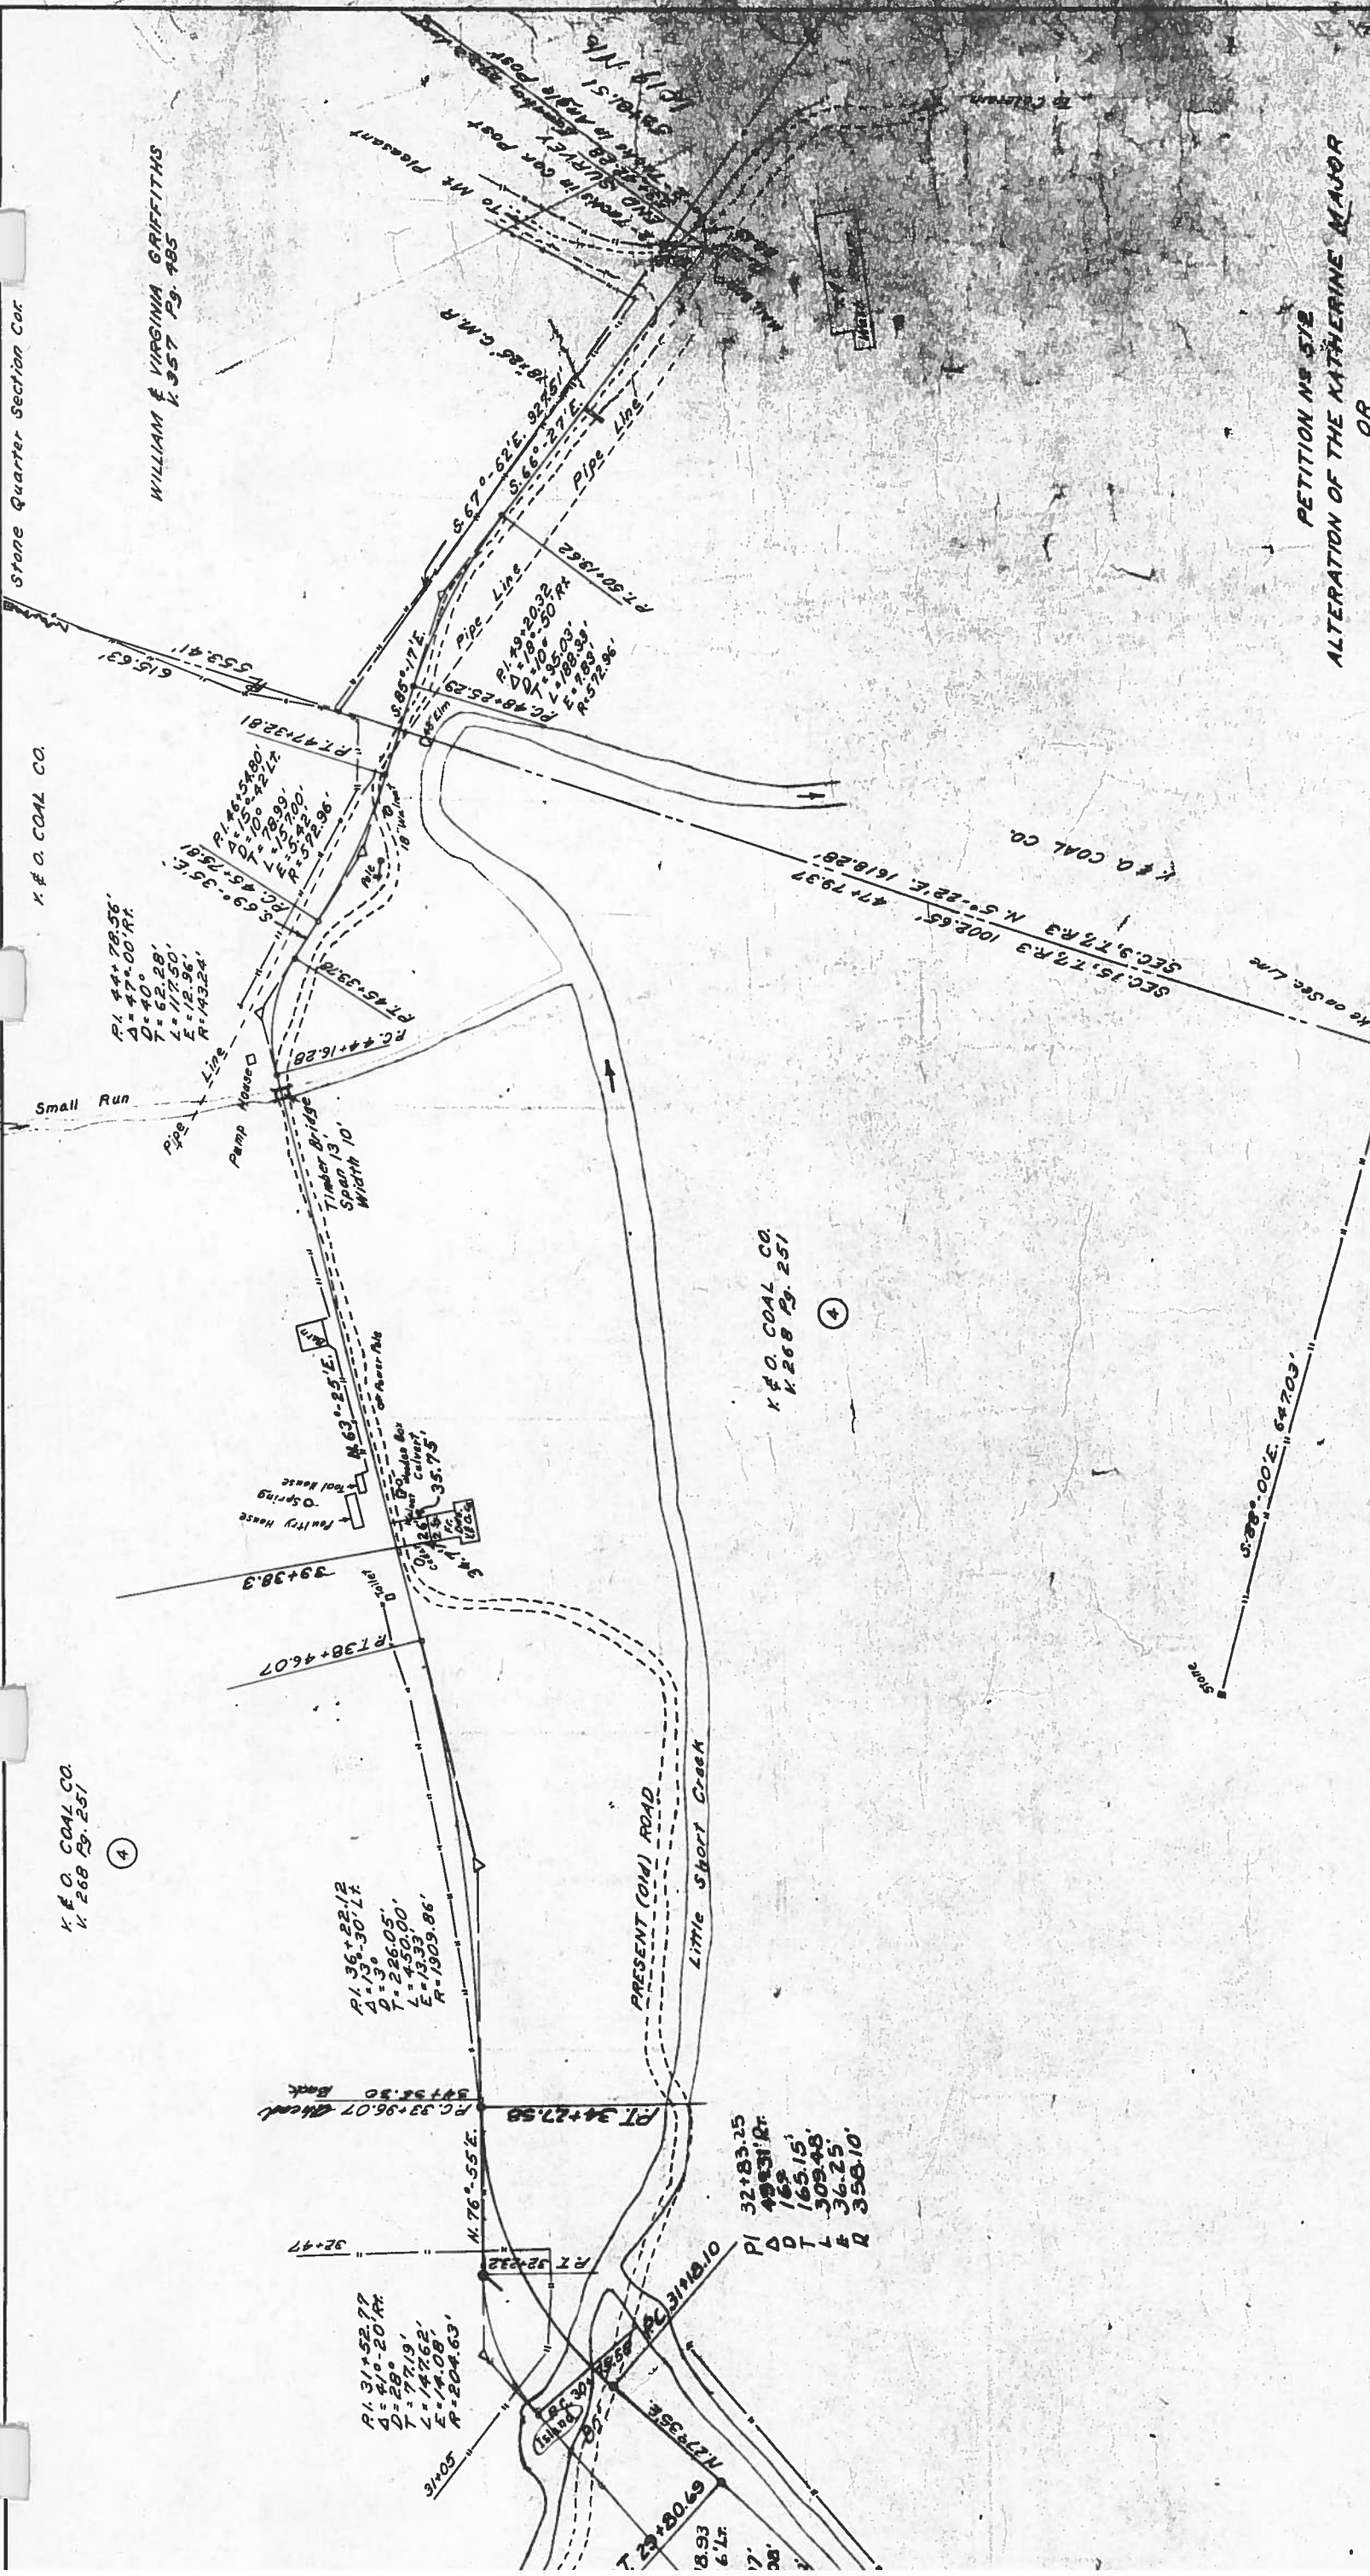

1.1 LENGTH 5381.51 = 1.019 MI.


NAME	ACRES	RODS FENCE
V & ELLA SPRINGER	.001	1
BARTON JR.	2.548	190
V & MARY HELMS	.043	14
COAL CO.	2.084	367
	4.676	572

tere Barton Jrs 2.548 Acres includes all land right of Centerline, from Station 1+15 to Station 1+400 or all land between the Centerline and Austin & Mary Helms North Line, and eve Barton Jrs North Line.

APPROVED BY *[Signature]*
 Co. Engineer
 Co. Comm.
 Co. Comm.
 Co. Comm.
 This day of _____ 1947

PETITION NO 572
 OR
 ALTERATION OF THE KATHERINE MAJOR
 LITTLE SHORT CREEK ROAD
 SECTIONS 9 & 13 T7, R3
 COLERAIN TOWNSHIP, BELMONT COUNTY, O.
 LAWRENCE L. HAYES CIVIL ENGINEER
 SCALE: 1"=100' OYEMBER 1947

RIGHT OF WAY 30 FEET WITH
 RIGHT TO SLOPE AND
 RIGHT OF WAY FOR CHANNEL
 CHANGES AS SHOWN IN NOTE UNDER
 TABULATION OF LAND & FENCE
 FOR ROAD PURPOSES
 NOTE BOOK NO 240

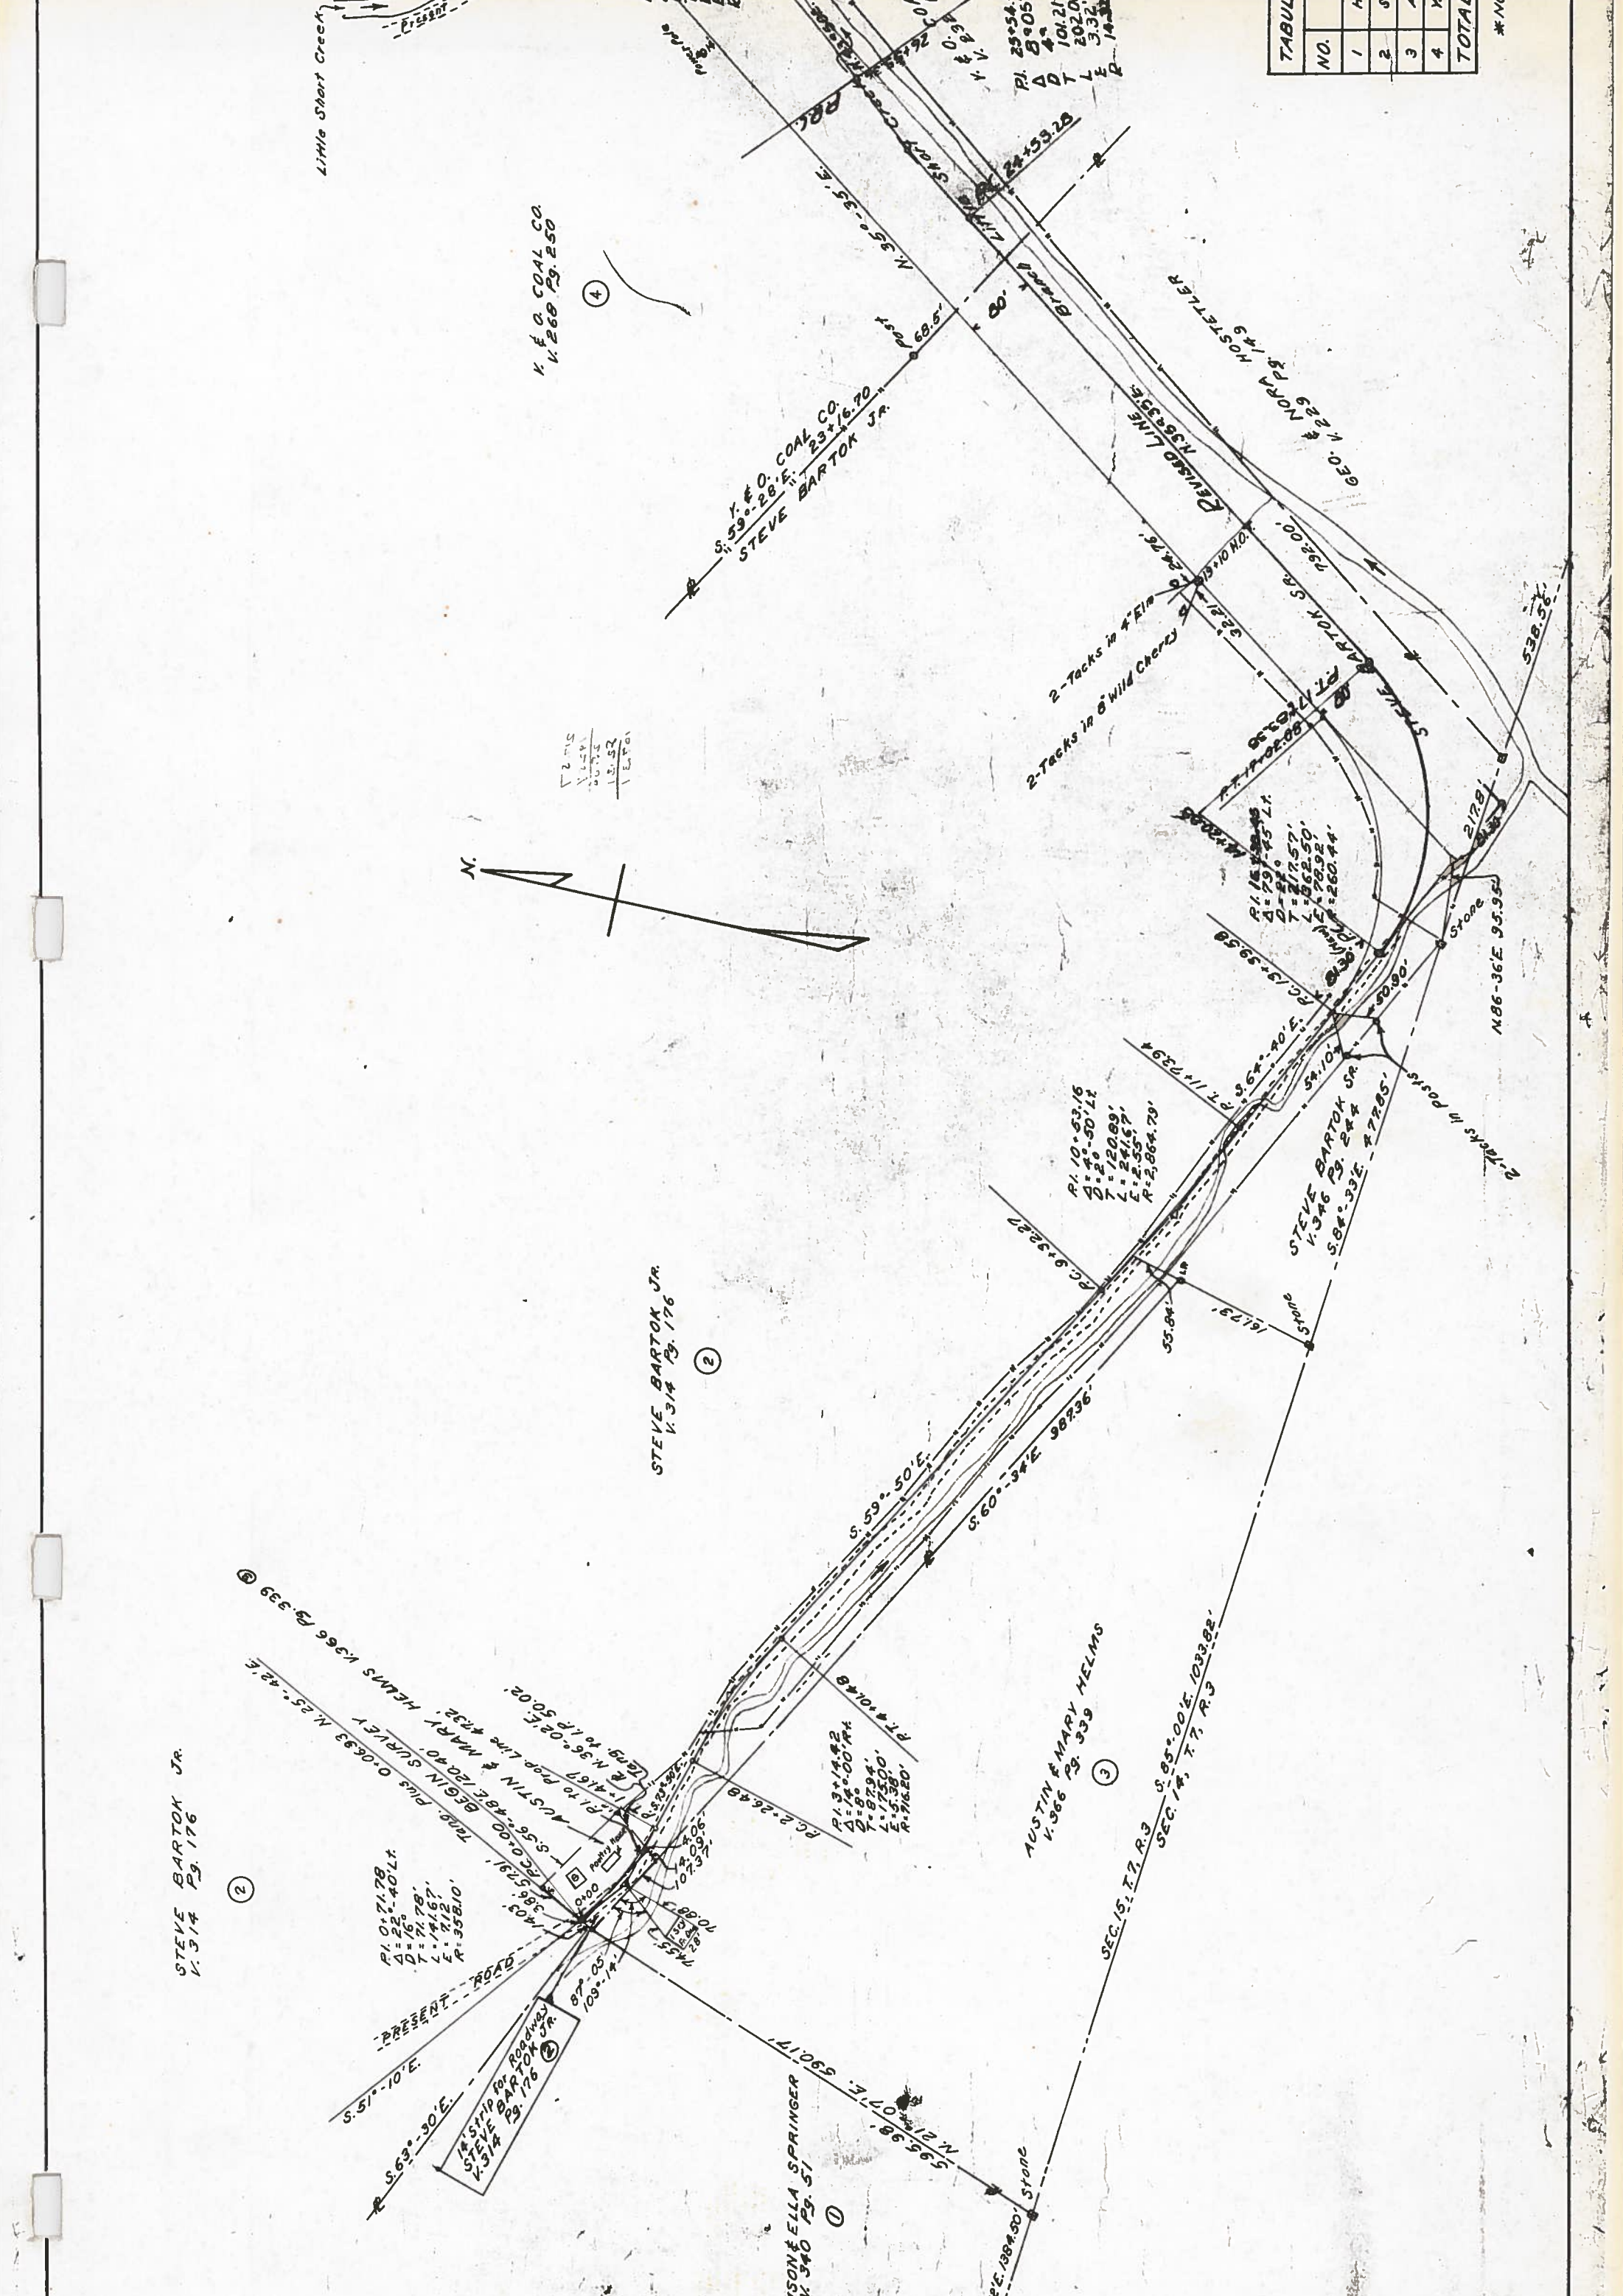



Plat of the alteration of a public road in Colerain Township.
Range _____ Township _____ Section _____

St. Clairsville, Ohio, ~~April 20~~ Nov. 10 19 47

The Board of Commissioners of Belmont County, Ohio, met this day in Special session,
present Hays, Hardesty, and Reasbeck Commissioners
and Geneva Beck, Auditor and Secretary of the Board, and it appearing that
in the matter of the alteration of the public road petitioned for by Katherine Major
and others, the same came on to be heard for final hearing in the matter of granting
said improvement, on this _____ day of _____ 19____, and that notice thereof has been given
as provided by law, and the former orders made herein, and after having made a view of said proposed road improve-
ment, and having had the report of the Surveyor read, and heard the protests for and against the same, find that
said improvement will _____ serve the public convenience and welfare and improvement is _____ granted,
and the same is hereby ordered _____

and the 24 day of Nov. 1947, at 10:00 (E.S.T.) clock A. M., is fixed as the date for
hearing claims for compensation and damages.

And it is further ordered that the Auditor cause notice in writing to be given to the owners through or upon whose
lands said improvement is established, and this matter is adjourned to said date.

Attest:

Geneva Beck
County Auditor.

Hays
Hardesty
Reasbeck
Commissioners.

278

St. Clairsville, Ohio, _____ 19____

The Board of Commissioners of Belmont County, Ohio, met this day in _____ session, present _____, _____, and _____ Commissioners and _____, Auditor and Secretary of the Board, and it appearing that in the matter of the _____ of the public road petitioned for by _____ and others _____ having given notice in writing of _____ intention to appeal from _____

it is ordered that the amount of _____ appeal bond, the said _____ being _____, fixed at \$ _____ (no bond is required of) and upon the filing of such bond the Auditor is to make a transcript of the procedure herein, and file the same in the Probate Court of this County.

Attest:

County Auditor. _____

Commissioners.

In the Matter of the _____ of a Public Road, Improvement No. _____ Petitioned for by _____ and others.

AS TO FILING APPEAL BOND

_____ appeals from an order of the County Commissioners of Belmont County, made at the _____ session, 19____, _____ of said public road, and has this day filed _____ appeal bond approved by County Auditor.

County Auditor.

St. Clairsville, Ohio, May 25 1948

The Board of Commissioners of Belmont County, Ohio, met this day in Special session, present Reasbeck, and Hays Commissioners and Geneva Beck, Auditor and Secretary of the Board, and it appearing that in the matter of the alteration of the public road, Improvement No. 512 petitioned for by Katherine Major and others, this day this cause came on for hearing in the matter of award of compensation and damages to adjoining landowners and the Commissioners find that notice of the time and place of this hearing has been given to all the owners of land taken for such improvement or abutting thereon, as provided by law, and the former orders herein. That after hearing all applications for compensation and damages filed herein, and considering all claims of minors and those under disabilities, in the judgment of the Commissioners there is awarded and due to the following persons the sums respectively opposite their names.

<u>Steve Bartok, Jr.</u>	Compensation	\$ <u>\$50.00</u>	Damages	\$ <u>\$50.00</u>
-----	Compensation	\$ -----	Damages	\$ -----
-----	Compensation	\$ -----	Damages	\$ -----
The Commissioners further find and are of the opinion that said improvement is ----- of sufficient importance to the public for all of the Compensation and Damages to be paid from the County Treasury.

It is further ordered that a record of the proceedings and the plat and survey be entered upon the road records of this County.

It is further ordered that upon the compensation and award being paid to the owners as above herein ordered, that the public road described as follows: (see previous page)

be altered as entered in the commissioners journal dated March 18 , 1947

Attest: Geneva Beck Hays

