

ROAD PETITION

For the Establishment of a Road in UNION Township,
 Improvement No. 559 Petitioned for by Wm. Uyek and Others

TO THE BOARD OF COMMISSIONERS OF BELMONT COUNTY, OHIO:

The undersigned petitioners resident freeholders of said County, residing in the vicinity of the proposed improvement hereinafter described, respectfully represent that the public convenience requires the.....

Establishment of a Public Road on the line hereinafter described and pray that you will institute and order the proper proceedings for said improvement, to-wit: Beginning at Vido Bayat Store on C.H. #21 (the National-New Lafferty Road), thence in a northerly direction through the New Lafferty Camp Road to C.H. #17 (the Lafferty-Mt. Hope Road) near Joe Scalet's Filling Station, in all a distance of about 0.25 miles; the above being in Sec. 11, Tp. 8, Range 5, Union Tp.

Dated this.....day of.....A. D. 19.....

PETITIONER'S NAMES	PETITIONER'S NAMES	PETITIONER'S NAMES
Wm. Uyek	Clem Bohacik	
FRANK J. Wasilewski	Nick Miller	
GORDON Ronevich	Vido Bayat	
Moses Gillam	David P. DUNN	
Bob Contery		
Casmere Libertoski		
Pete Chalina		
John Barrett		

KNOW ALL MEN BY THESE PRESENTS:

That we, and
are held and firmly bound unto the State of Ohio, for the use of Belmont County, in the penal sum of.....
.....Dollars, to the payment of
which well and truly to be made, we do hereby jointly and severally bind ourselves, our heirs, executors and admin-
istrators.

Signed by us and dated at.....Ohio, this.....day of
.....A. D. 19.....

The conditions of the above obligation are such, that WHEREAS, application has been made by.....
.....and others to the Board of Commissioners of the said
Belmont County, for the.....of a public road, on briefly the following line, to-wit:

THEREFORE if first, The petition be not granted; or if, second, the Commissioners shall order a portion of the
compensation and damages to be paid by the petitioners, and the petitioners fail to pay same by the time fixed by the
Commissioners; then in either such case the said applicants will pay into the treasury of said County the COSTS AND
EXPENSES incurred in the proceedings of such improvement.

ATTEST:

.....
.....
.....

Filed.....A. D. 19.....

St. Clairsville, Ohio, Feb. 11 1952

The Board of Commissioners of Belmont County, Ohio, met this day in Special session, present Reasbeck, Hardesty, and Furbee Commissioners, and Geneva Beck, Auditor and Secretary of the Board, and it appearing that Wm. Uyek and others, have filed a petition in the office of the Commissioners of the County, on the 7 day of April 1951 for the Establishment of a public road, along the following route, to-wit: Beginning

~ See Previous page ~

the same was this day considered by the Commissioners, and it appearing that said petition is regular and in conformity to law, and that the said Wm. Uyek has filed herein a bond as required by law. It is ordered that the 5th day of March 1952, at 2 o'clock P.M., be fixed as a date to view the same, at which date they will meet at Commencing Point and go over the route of said proposed road.

They also fixed the 10th day of March 1952, at 11:15 o'clock A.M., as the date for final hearing at the office of the County Commissioners at which time it will be considered whether said improvement will be granted, and if granted, a time fixed for hearing claims for compensation and damages.

It is further ordered, that notice of the time and place of both such view and hearing be given by publication once a week for three consecutive weeks in the Barnesville Whetstone a newspaper published and having a general circulation in the County of Belmont.

Attest:

Geneva Beck (Clerk) County Auditor.


Reasbeck, Hardesty, Furbee Commissioners of Belmont County.

St. Clairsville, Ohio,.....19.....

The Board of Commissioners of Belmont County, Ohio, met this day in.....session,
present....., andCommissioners,
and, Auditor and Secretary of the Board and it appearing





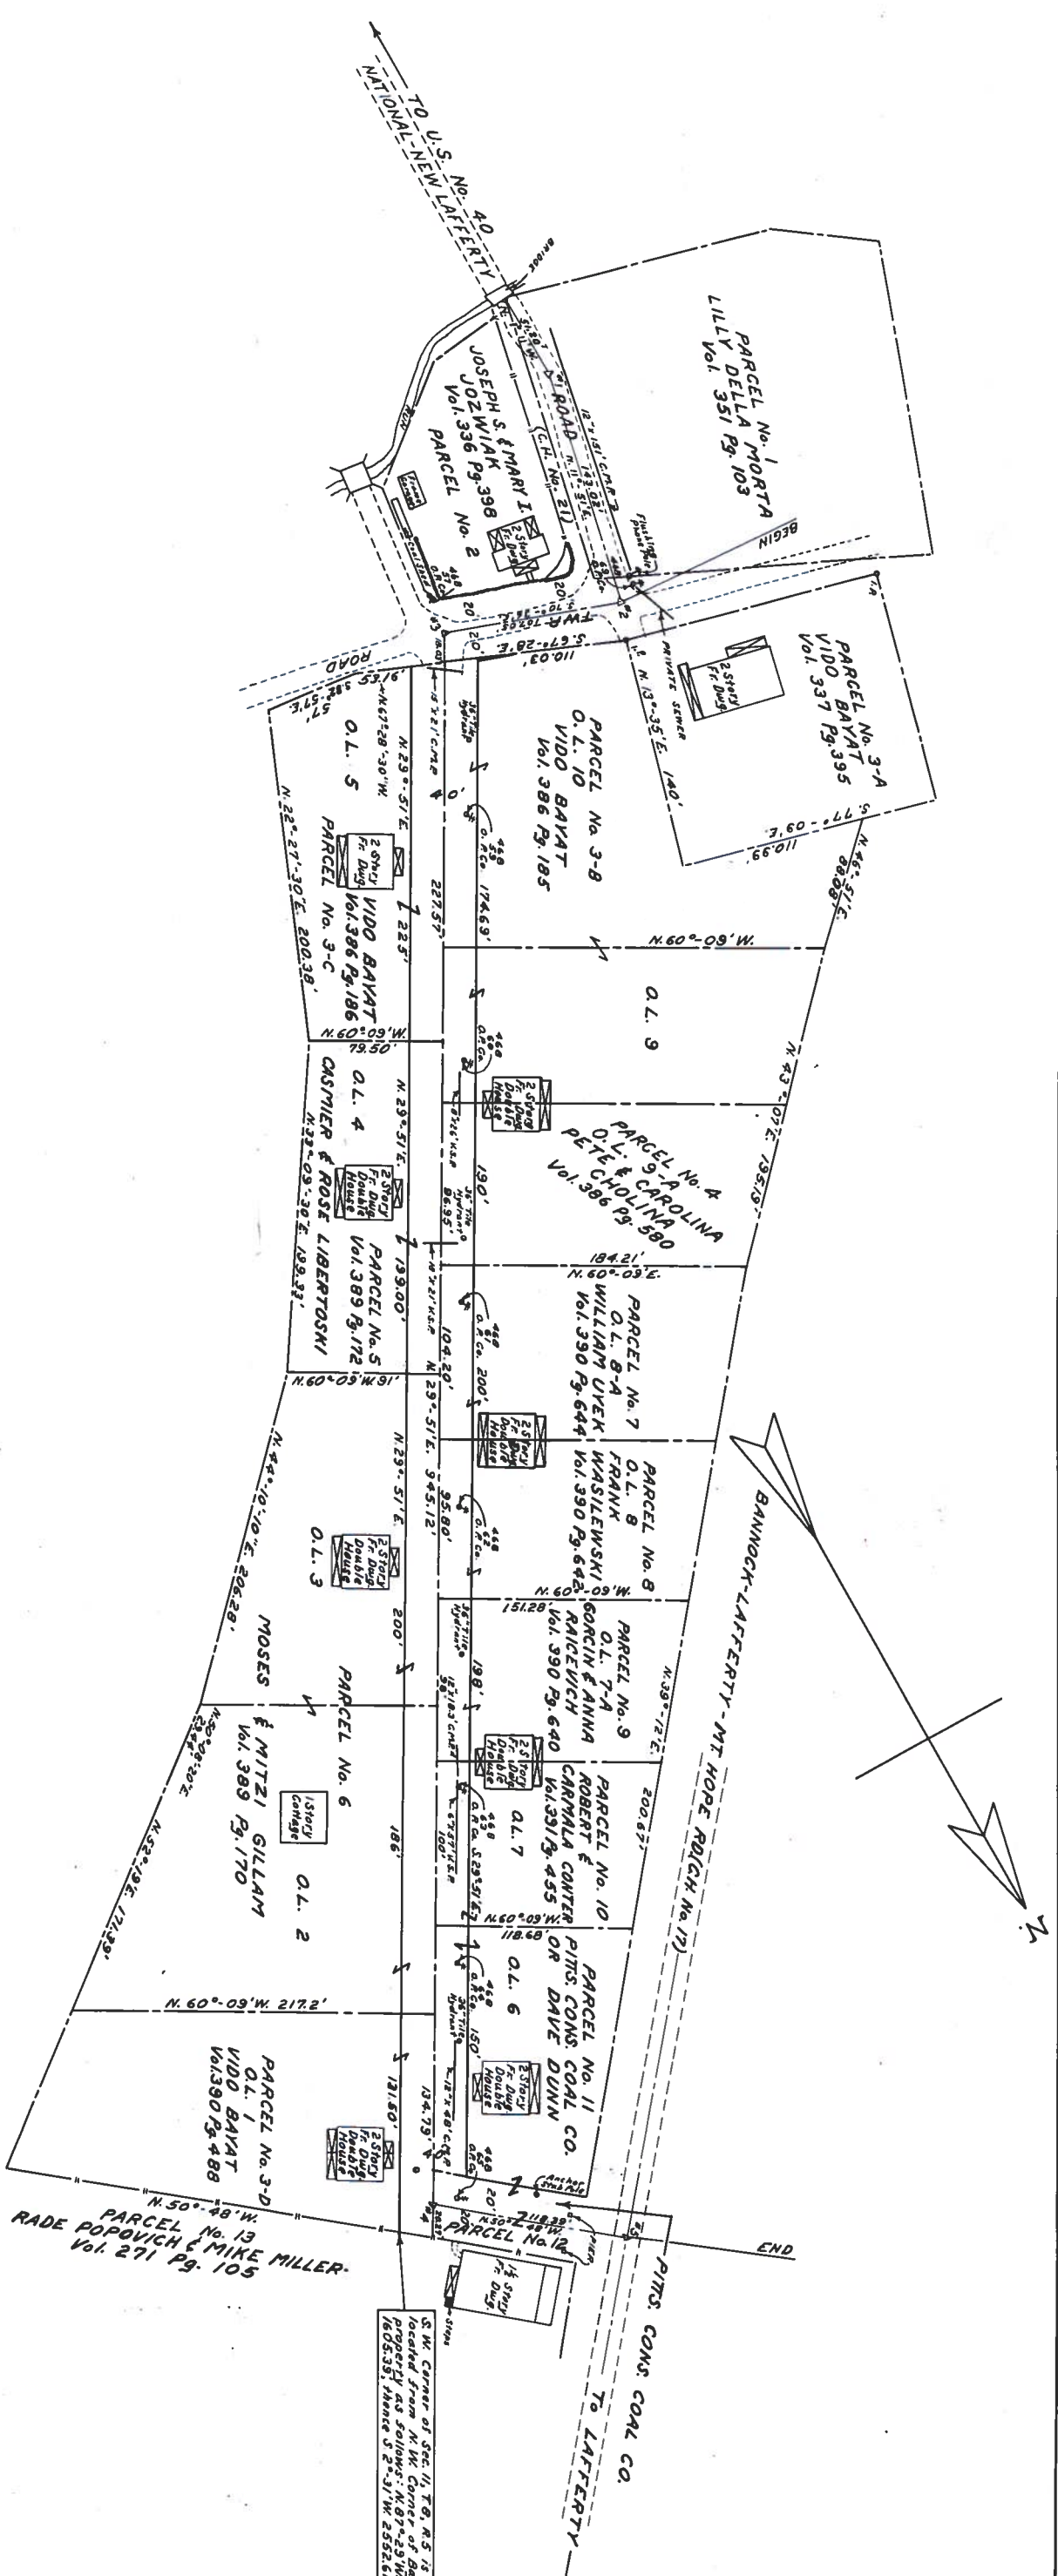

PARCEL No.	NAME	RIGHT OF WAY		ACRES
		BELMONT COUNTY RECORD OF DEEDS VOLUME PAGE		
1	LILLY DELLA MORTA (abutting owner)	351	103	.0000
2	JOSEPH S. & MARY JOZWIAK (abutting owner)	336	398	.0000
3-A	VIDO BAYAT (abutting owner)	337	395	.0000
3-B	VIDO BAYAT	386	185	.1228
3-C	VIDO BAYAT	386	186	.1038
3-D	VIDO BAYAT	390	488	.0615
	VIDO BAYAT		TOTAL	.2881
4	PETE & CAROLINA CHOLINA	386	580	.0445
5	CASMIER & ROSE LIBERTOSKI	389	172	.0918
6	MOSES & MITZI GILLAM	389	170	.1772
7	WILLIAM UYEK	390	644	.0477
8	FRANK WASILEWSKI	390	642	.0441
9	GARCIN & ANNA RAICEVICH	390	640	.0450
10	ROBERT & CARMALA COUNTER	391	455	.0459
11	PITTS CONS. COAL CO. TO DAVE DUNN (DUNN'S DEED NOT RECORDED)			.0680
12	PITTS CONS. COAL CO. (Present Road)			.0955
13	RADE POPOVICH & MIKE MILLER (abutting owner)	271	105	.0000
	GRAND TOTAL			.9478

PETITION No. 559
 ESTABLISHMENT OF THE WILLIAM UYEK ROAD
 SECTION 11, T. 6, R. 5 UNION TOWNSHIP
 ALSO KNOWN AS
 THE NEW LAFFERTY CAMP ROAD
 BEGINNING AT THE INTERSECTION OF A TWP RD AND THE NATIONAL-NEW LAFFERTY ROAD (CH No. 21) SOUTH OF VIDO BAYAT STORE; THENCE S. 70°-36' E. 107.05' (ALONG SAID TOWNSHIP-ROAD) TO THE CENTER OF THE CAMP ROAD; THENCE THEREWITH N. 29°-51' E. 945.12; THENCE THEREWITH N. 50°-48' W. 118.39' TO THE CENTER OF THE BANNOCK-LAFFERTY-MT HOPE ROAD (CH No. 17) WEST OF JOE SCALET'S FILLING STATION LAWRENCE L. HAYES
 SCALE: 1"=50'
 LENGTH = 1170 FT = 0.222 MILES
 NOTE BOOK No. 254
 RIGHT OF WAY 40 FEET

St. Clairsville, Ohio, March 10 1952

The Board of Commissioners of Belmont County, Ohio, met this day in Special session, present Hardesty, Reasbeck, and Furbee Commissioners and Geneva Beck (Clerk), Auditor and Secretary of the Board, and it appearing that in the matter of the Establishment of the public road, petitioned for by Wm. Uyek and others, due and proper notice, proof of which is on file in this office, having been given of the time and place of meeting, to view road petitioned for by Wm. Uyek and others, in the Barnesville Whetstone, a newspaper of general circulation in said county required by law, and the former orders of this Board, the Commissioners on this 10th day of March 1952, met at the time and place in said notice designated and did view the route of said proposed road improvement, and considering such improvement to be of sufficient public importance, it is ordered that the County Surveyor make a plat and survey of the same and report to the Board in writing on or before the 2 day of May 1952, the time set for the hearing, and shall set forth in said report his opinion either for or against the granting of such proposed improvement, accompanied with a statement of the estimated compensation and damages due each person, firm or corporation whose land is to be taken if the proposed improvement is established. Such report shall also state the width of said improvement, which shall not be less than thirty feet [REDACTED], and also recommend any changes in the improvement, which in his judgment, should be made.

Attest:

Geneva Beck (Clerk)
County Auditor.

Hardesty
Reasbeck
Furbee
Commissioners.

SURVEYOR'S REPORT ON ROAD

Surveyor's Office, Belmont County,

To the Board of Commissioners of Belmont County, Ohio:

St. Clairsville, Ohio, May 2, 1952.

Pursuant to your order dated March 5 1952, I make my report to you as follows, in the matter of the Establishment of the public road petitioned for by Wm. Uyek and others.

1. My opinion is That the granting of the improvement but with the following changes, which in my judgment should be made, to-wit: Should be granted because said improvement will provide a public road to 16 homes with no cost to Township (except maintainence) since at present there is a fair road through the length of this improvement.
2. The width should be 40 feet.
3. Estimated compensation and damages, due each person, firm or corporation (with a * before the name of each minor or other person under disability), to-wit:

NAME

AMOUNT
(Written Out)

AMOUNT
(In Figures)

My plat and survey is also attached hereto.

Respectfully submitted,

Plat of the Establishment of a public road in Union Township.
Range 11 Township 8 Section 5

St. Clairsville, Ohio, June 16, 1952.

The Board of Commissioners of Belmont County, Ohio, met this day in Special session,
present Hardesty, Reasbeck, and Furbee Commissioners
and Geneva Beck (Clerk), Auditor and Secretary of the Board, and it appearing that
in the matter of the Establishment of the public road petitioned for by
Wm. Uyek and others, the same came on to be heard for final hearing in the matter of granting
said improvement, on this 16 day of JUNE 1952, and that notice thereof has been given
as provided by law, and the former orders made herein, and after having made a view of said proposed road improve-
ment, and having had the report of the Surveyor read, and heard the protests for and against the same, find that
said improvement will serve the public convenience and welfare and improvement is granted,
and the same is hereby ordered.

and the 16 day of JUNE 1952, at 10:30 o'clock A M., is fixed as the date for
hearing claims for compensation and damages.

And it is further ordered that the Auditor cause notice in writing to be given to the owners through or upon whose
lands said improvement is established, and this matter is adjourned to said date.

Attest:
Geneva Beck (Clerk)
County Auditor

Hardesty
Reasbeck
Furbee
Commissioners.

St. Clairsville, Ohio, 19.....

The Board of Commissioners of Belmont County, Ohio, met this day in session,
present, and Commissioners

and, Auditor and Secretary of the Board, and it appearing that
in the matter of the of the public road petitioned for by.....

..... and others
having given notice in writing of intention to appeal from

it is ordered that the amount of appeal bond, the said
being, be fixed at \$..... (no bond is required of) and upon the filing of such bond
the Auditor is to make a transcript of the procedure herein, and file the same in the Probate Court of this County.

Attest:

.....
County Auditor.

.....
.....
.....
Commissioners.

In the Matter of the of a
Public Road, Improvement No.
Petitioned for by
..... and others.

AS TO FILING APPEAL BOND

..... appeals from an order of the County Commissioners of
Belmont County, made at the session, 19.....,
of said public road, and has this day filed appeal bond approved by County Auditor.

.....
County Auditor.

St. Clairsville, Ohio, June 30 1952

The Board of Commissioners of Belmont County, Ohio, met this day in Special session, present Hardesty, Reasbeck, and Furbee Commissioners and Geneva Beck (Clerk), Auditor and Secretary of the Board, and it appearing that in the matter of the Establishment of the public road, Improvement No. 559 petitioned for by Wm. Uyek and others, this day this cause came on for hearing in the matter of award of compensation and damages to adjoining landowners and the Commissioners find that notice of the time and place of this hearing has been given to all the owners of land taken for such improvement or abutting thereon, as provided by law, and the former orders herein. That after hearing all applications for compensation and damages filed herein, and considering all claims of minors and those under disabilities, in the judgment of the Commissioners there is awarded and due to the following persons the sums respectively opposite their names.

.....	Compensation	\$.....	Damages	\$.....
.....	Compensation	\$.....	Damages	\$.....
None

None

The Commissioners further find and are of the opinion that said improvement is.....of sufficient importance to the public for all of the Compensation and Damages to be paid from the County Treasury.

It is further ordered that a record of the proceedings and the plat and survey be entered upon the road records of this County.

It is further ordered that upon the compensation and award being paid to the owners as above herein ordered, that the public road described as follows:

COMM. JOURNAL
P. 529 Vol. #34

be said road be opened as established in Journal June 16, 1952

Attest: Geneva Beck (Clerk) Hardesty Reasbeck

[Faint, illegible text, likely bleed-through from the reverse side of the page]