

PUBLIC ROAD PETITION IMP. No. 729

St. Clairsville, Ohio, Aug. 20, 1923

To the Honorable Board of County Commissioners of Belmont County, Ohio:

The undersign petitioners, freeholders of said County residing in the vicinity of the proposed improvement hereinafter described, respectfully represent that the public convenience and welfare require the vacation of Alley A in Paul's Moss Run Subdivision a Public Road on the line hereinafter described, and make application to you to institute and order proper proceedings in the premises, for vacating such road, the same not being a road on the State Highway System.

The following is the general route and termini of said road:

Beginning at Being all of "Alley A" and situated at the rear and abutting Lots 1 through 23 of Paul's Moss Run Subdivision, Pultney Township, Section 1, Township 8, Range 3, as recorded in Plat Volume 13, Page 2, Belmont County Record of Plats.

Dated this 20th day of August, A. D. 1923

Table with 2 columns: PETITIONERS' NAMES and TAXING DISTRICT OF COUNTY IN WHICH PETITIONER OWNS REAL ESTATE. Lists names like George Yonyon, William E. Schramm, Thomas L. Bonfini, etc., all associated with Pultney.

RESOLUTION—FIXING TIME AND PLACE OF VIEW AND OF FINAL HEARING AND NOTICE THEREOF ON PUBLIC ROAD PETITION IMP. No. 729

IN THE MATTER OF THE
Vacating "Alley A" in Moss Run
Subdivision in Pultney Township
Public Road.
Petitioned for by George Yonyan
and others.

Office of County Commissioners,
Belmont County, Ohio

The Board of County Commissioners of Belmont County, Ohio, met in Regular session
on the 20th day of August, 1973, at the office of Belmont County Commissioners
with the following members present:

Mr. Linch
Mr. Sargus

Mr. Linch moved the adoption of the following Resolution:

WHEREAS, A Petition signed by at least twelve freeholders of the County residing in the vicinity of the proposed improvement has been presented to this Board of County Commissioners requesting said Board to Vacate
a Public Road as described therein; therefore, be it

RESOLVED, That the 1st day of October, 1973, at 2:30 o'clock P.M., be fixed as the date when
we will view the proposed improvement, on which date we will meet at fixed site
and go over the line of said proposed improvement; and be it further

RESOLVED, That the 10th day of October, 1973, at 10:30 o'clock A.M., be fixed as the date for
a final hearing thereof, which hearing will be at the office of the Board; and be it further

RESOLVED, That the Clerk of this Board be and she is hereby directed to give notice of the time and place for both such view and hearing
by publication once a week for two consecutive weeks in the Times-Leader
a newspaper published and having general circulation in the County, which said notice shall also state briefly the character of said proposed improvement.

Mr. Sargus seconded the Resolution and the roll being called upon its adoption, the vote
resulted as follows:

Mr. Giffen (absent)
Mr. Linch Yes
Mr. Sargus Yes

Adopted the 20th day of August, 1973

Jeanne P Harris

RESOLUTION—UPON VIEW OF PROPOSED IMPROVEMENT No. 729
ORDER TO COUNTY ENGINEER

IN THE MATTER OF THE
Vacating "Alley A" in Moss Run
Subdivision in Pultney Township
Public Road.

Office of County Commissioners
Belmont County, Ohio

The Board of County Commissioners of Belmont County, Ohio, met in Regular session
on the 1st day of October, 1973, at the office of Belmont County Commissioners

with the following members present:

J. F. Giffen

C. A. Linch

A. J. Sargus

Mr. Sargus moved the adoption of the following Resolution:

WHEREAS, On the 1st day of October, 1973, the time heretofore fixed for view of the proposed improvement, we, the Board of County Commissioners having jurisdiction in said matter, went upon the line of said proposed improvement and made personal view of the proposed route and termini thereof, and after full investigation and due consideration of all the facts and conditions pertaining thereto; therefore, be it

RESOLVED, That we do find and consider said improvement of sufficient public importance to instruct the County Engineer to make an accurate survey and plat of the same, and furnish an accurate and detailed description of the proposed improvement describing the center line and right of way lines thereof.

Said County Engineer shall also furnish an accurate and detailed description of each tract of land which he believes will be necessary to be taken in the event the proposed improvement be made, together with the name of each owner.

Said County Engineer shall also, at the time of making such survey, set stakes at the termini of each right of way line and at all angles between such termini, and at sufficient other points on the right of way lines so that the bounds of the proposed improvement may be discernible to property owners and other interested persons; and be it further

RESOLVED, That the said County Engineer be and he is hereby directed to make a report in writing to this Board, on or before the 10th day of October, 1973, the date fixed for the final hearing, setting forth his opinion either for or against said proposed improvement, and the width to which said improvement shall be opened, which shall not be less than thirty feet; said report shall be accompanied by said plat and detailed and accurate descriptions, and filed with the County Commissioners, and this cause is continued until said date.

Mr. Linch seconded the Resolution and the roll being called upon its adoption, the vote resulted as follows:

Mr. Giffen Yes

Mr. Linch Yes

Mr. Sargus Yes

Adopted the 1st day of October, 1973

Jeanne P. Harris

Clark, Board of County Commissioners

REPORT OF COUNTY ENGINEER I.A.P. No. 729

IN THE MATTER OF THE
Vacating "Alley A" in Moss Run
Subdivision in Pultney Township
Public Road.

County Engineer's Office,
Belmont County, Ohio.

Oct. 9, 1973

To the Board of County Commissioners of Belmont County, Ohio:

The undersigned in obedience to your order dated October 1, 1973, proceeded on the 2nd day of Oct., 1973, to make an accurate survey and plat of the Public Road proposed to be improved, and respectfully submits the following report:

In the opinion of the undersigned the proposed improvement should be granted.


~~The state of said improvement should be opened for~~
~~the proposed survey and plat and an accurate and detailed description of each part of the proposed County Engineer believe~~
~~it necessary to be taken in the event the proposed improvement be made to give with the name of each owner, accompanying this report and forward~~
~~to the Board of County Commissioners.~~

An accurate and detailed description of the proposed improvement describing therein the center line and right of way lines follows:

"See attached Plat"

Commissioners Journal Vol. 46 Pg. 243

[Handwritten Signature]

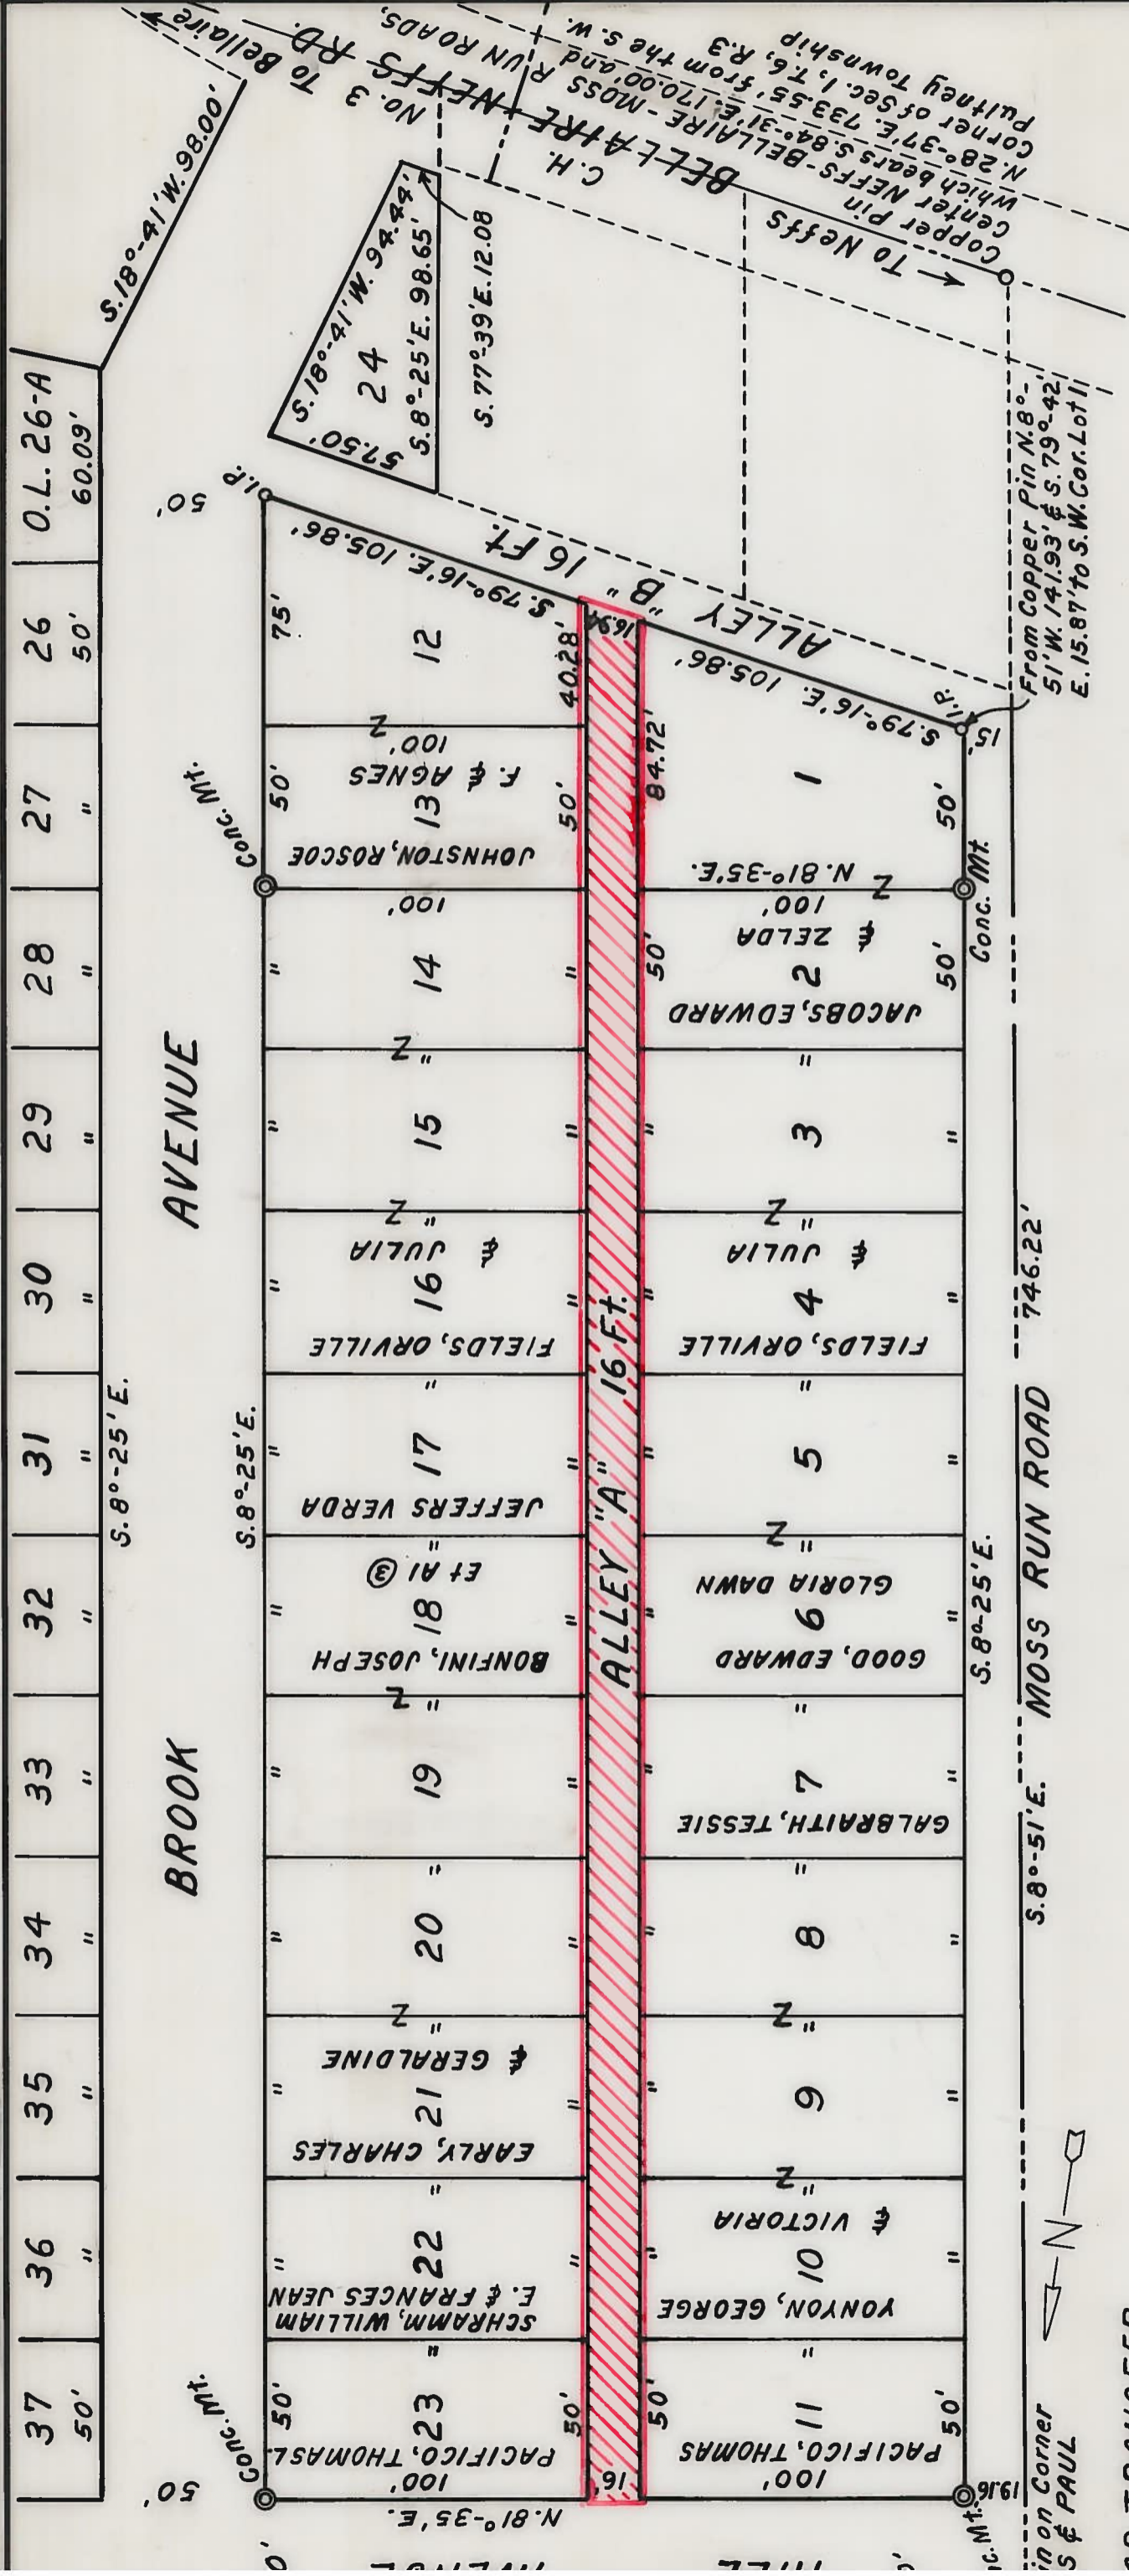

PETITION NO. 729
(OHIO REVISED CODE SECTION 5553.042)

VACATION OF ALLEY "A" IN PAUL'S MOSS RUN SUBDIVISION

TRANSFERRED As Recorded in Belmont County Record of Plats Vol. 13, Pg. 2
 (Petitioned By George Yonyon et al)
 Pultney Township Section 1, T.6, R.3
 Belmont County, Ohio

TRANSFERRER

FEE PAID N/C

NOV. 9, 1973
 CONVEYANCE EXAMINED AND
 SECT. 319, 202 R.C. COMPLIED
 WITH FEE PAID N/C

H. O. HALL, AUDITOR

APPROVED BY

Richard J. Boccabella
 County Eng.
 RICHARD J. BOCCABELLA COUNTY ENGINEER

VACATION

day of Oct. 1973

DEPUTY

0 25 50 100 150 200

OCTOBER 1973

SCALE IN FEET

RICHARD J. BOCCABELLA COUNTY ENGINEER

As Recorded in Belmont County Record of Plats Vol. 13, Pg. 2

No Fee No. 112333

BELMONT CO. RECORD OF DEEDS
 VOL. 542 PAGE 648

RECEIVED

Nov. 9 10:43 AM '73

RECORDED NOV. 9, 1973

NICK MUNAS
 RECORDER

RESOLUTION—GRANTING PROPOSED IMPROVEMENT No. 729
ORDERING RECORD, ETC.

IN THE MATTER OF THE
Vacating "Alley A" in Moss Run
Subdivision, in Pultney Township
Public Road.

Office of County Commissioners,
Belmont County, Ohio

The Board of County Commissioners of Belmont County, Ohio, met in Special session
on the 10th day of October, 1973, at the office of Belmont County Commissioners
with the following members present:

J. F. Giffen
C. A. Linch
A. J. Sargus

Mr. Linch moved the adoption of the following Resolution:

WHEREAS, This day this matter came on to be heard on the report, survey, plat and detailed and accurate descriptions as filed by the County Engineer, and said report having been read in open session, the Board proceeded with the hearing of testimony bearing upon the necessity of the said improvement for the public convenience or welfare and offered either for or against going forward with the proposed improvement by interested persons; and

WHEREAS, Said Board has considered said report and all the testimony offered, and all the facts and conditions pertaining to said matter; therefore, be it

RESOLVED, That said Board of County Commissioners do find said improvement will serve the public convenience and welfare; and be it further

~~RESOLVED, That said Board of County Commissioners do find said improvement will serve the public convenience and welfare; and be it further~~

RESOLVED and determined to proceed with said improvement only upon the condition that the compensation and damages or such part thereof as this Board may deem reasonable and just be paid by the landowners owning lands within the vicinity who will be benefited by the improvement,

~~RESOLVED and determined to proceed with said improvement only upon the condition that the compensation and damages or such part thereof as this Board may deem reasonable and just be paid by the landowners owning lands within the vicinity who will be benefited by the improvement,~~

~~RESOLVED and determined to proceed with said improvement only upon the condition that the compensation and damages or such part thereof as this Board may deem reasonable and just be paid by the landowners owning lands within the vicinity who will be benefited by the improvement,~~

RESOLVED, That said improvement as set forth and defined in said report, survey, plat and detailed and accurate descriptions as filed by the

County Engineer be and the same is hereby granted and said road is hereby ordered Vacated

~~RESOLVED, That said improvement as set forth and defined in said report, survey, plat and detailed and accurate descriptions as filed by the~~

~~RESOLVED, That said improvement as set forth and defined in said report, survey, plat and detailed and accurate descriptions as filed by the~~

RESOLVED, That the County Engineer be and he is hereby directed to cause a record of the proceedings, including the survey and plat and accurate and detailed description of said proposed improvement, to be forthwith entered in the proper road records of said County;

~~RESOLVED, That the County Engineer be and he is hereby directed to cause a record of the proceedings, including the survey and plat and accurate and detailed description of said proposed improvement, to be forthwith entered in the proper road records of said County;~~

~~RESOLVED, That the County Engineer be and he is hereby directed to cause a record of the proceedings, including the survey and plat and accurate and detailed description of said proposed improvement, to be forthwith entered in the proper road records of said County;~~

Mr. Sargus seconded the Resolution and the roll being called upon its adoption the vote resulted as follows:

Mr. Giffen Yes
Mr. Linch Yes
Mr. Sargus Yes

Adopted the 10th day of October, 1973

RESOLUTION - ~~AWARDING COMPENSATION AND DAMAGES~~

IMP. #729

Office of County Commissioners,
Belmont County, Ohio.

IN THE MATTER OF THE
Vacating "Alley A" in Paul's Moss Run
Subdivision in Pultney Twp.
Public Road.

The Board of County Commissioners of Belmont County, Ohio, met in Regular session
on the 29th day of October, 1973, at the office of Belmont County Commissioners
with the following members present:

Mr. Giffen
Mr. Linch
Mr. Sargus

Mr. Linch moved the adoption of the following Resolution:

~~WHEREAS, ten days or more have elapsed since our order to vacate Alley A in Paul's Moss Run Subdivision in Pultney, and it appears that no appeal has been submitted from our order in the matter of said vacation:~~

WHEREAS, ten days or more have elapsed since our order to vacate Alley A in Paul's Moss Run Subdivision in Pultney, and it appears that no appeal has been submitted from our order in the matter of said vacation:
THEREFORE BE IT RESOLVED, That said Alley A be vacated as set forth in Journal Entry of October 10, 1973,

and be it further

RESOLVED, ~~That the Clerk of this Board be and she is hereby ordered to forward to the Trustees of Pultney Township a copy of this Journal Entry and a copy of the plat of said vacation.~~

BE IT FURTHER RESOLVED, That the Clerk of this Board be and she is hereby ordered to forward to the Trustees of Pultney Township a copy of this Journal Entry and a copy of the plat of said vacation.

be and the same is hereby established.

Mr. Sargus seconded the Resolution and the roll being called upon its adoption, the vote

resulted as follows:

Mr. Giffen Yes
Mr. Linch Yes
Mr. Sargus Yes

Adopted the 29th day of October, 1973.

Jeanne P. Harrie