

IMP. 772. 451

PUBLIC ROAD PETITION

ST. CLAIRSVILLE

Ohio, NOVEMBER 17, 1975

To the Honorable Board of County Commissioners of Belmont County, Ohio:

The undersigned petitioners, freeholders of said County residing in the vicinity of the proposed improvement hereinafter described, respectfully represent that the public convenience and welfare require the VACATING A PART OF NEW CUT RD IN PULTNEY TWP. a Public Road on the line hereinafter described, and make application to you to institute and order proper proceedings in the premises, for VACATING such road, the same not being a road on the State Highway System.

The following is the general route and termini of said road:

Beginning at

Highway System.

The following is the general route and termini of said Road:

Beginning at County Highway No. 46 intersection with S. R. 7 and then westerly along County Highway No. 46 a distance of 0.10 miles.

"SEE MAP"

Dated this 17th day of NOVEMBER, A. D. 1975

PETITIONERS' NAMES

TAXING DISTRICT OF COUNTY IN WHICH PETITIONER OWNS REAL ESTATE

452 IMP. 772.

RESOLUTION—FIXING TIME AND PLACE OF VIEW AND OF FINAL HEARING AND NOTICE THEREOF ON PUBLIC ROAD PETITION

IN THE MATTER OF THE
VACATING A PART OF A
KNOWN AS NEW CUT ROAD PULTNEY TWP.
Public Road.
Petitioned for by STATE OF OHIO (WITHOUT PETITION)
, and others.

Office of County Commissioners,
Belmont County, Ohio

The Board of County Commissioners of Belmont County, Ohio, met in REGULAR session
on the 17TH day of NOVEMBER, 19 75, at the office of THE COMMISSIONERS
with the following members present:

- A. J. SARGUS
- J. F. GIFFEN
- C. A. LINCH

Mr. GIFFEN moved the adoption of the following Resolution:

WHEREAS, A Petition signed by at least twelve freeholders of the County residing in the vicinity of the proposed improvement has been presented to this Board of County Commissioners requesting said Board to VACATE A PART OF
a Public Road as described therein; therefore, be it

RESOLVED, That the 17TH day of DECEMBER, 19 75, at 2:30 o'clock P.M., be fixed as the date when
we will view the proposed improvement, on which date we will meet at THE SITE
and go over the line of said proposed improvement; and be it further

RESOLVED, That the 22ND day of DECEMBER, 19 75, at 10:00 o'clock A.M., be fixed as the date for
a final hearing thereof, which hearing will be at the office of the Board; and be it further

RESOLVED, That the Clerk of this Board be and she is hereby directed to give notice of the time and place for both such view and hearing
by publication once a week for two consecutive weeks in the TIMES LEADER
a newspaper published and having general circulation in the County, which said notice shall also state briefly the character of said proposed improvement.

Mr. LINCH seconded the Resolution and the roll being called upon its adoption, the vote

resulted as follows:

- Mr. SARGUS YES
- Mr. GIFFEN YES
- Mr. LINCH YES

Adopted the 17TH day of NOVEMBER, 19 75

RESOLUTION—UPON VIEW OF PROPOSED IMPROVEMENT
ORDER TO COUNTY ENGINEER

IN THE MATTER OF THE
VACATING A PART OF A
Public Road.
KNOWN AS NEW CUT ROAD PULTNEY
TWP.

Office of County Commissioners,
Belmont County, Ohio

The Board of County Commissioners of Belmont County, Ohio, met in REGULAR session
on the 17TH day of DECEMBER, 1975, at the office of THE COMMISSIONERS
with the following members present:

- A. J. SARGUS
- C. A. LINCH
- J. H. GIFFEN

Mr. LINCH moved the adoption of the following Resolution:

WHEREAS, On the 17TH day of DECEMBER, 1975, the time heretofore fixed for view of the
proposed improvement, we, the Board of County Commissioners having jurisdiction in said matter, went upon the line of said proposed improvement
and made personal view of the proposed route and termini thereof, and after full investigation and due consideration of all the facts and conditions
pertaining thereto; therefore, be it

RESOLVED, That we do find and consider said improvement of sufficient public importance to instruct the County Engineer to make an accurate
survey and plat of the same, and furnish an accurate and detailed description of the proposed improvement describing the center line and right of way
lines thereof.

Said County Engineer shall also furnish an accurate and detailed description of each tract of land which he believes will be necessary to be taken
in the event the proposed improvement be made, together with the name of each owner.

Said County Engineer shall also, at the time of making such survey, set stakes at the termini of each right of way line and at all angles between
such termini, and at sufficient other points on the right of way lines so that the bounds of the proposed improvement may be discernible to property
owners and other interested persons; and be it further

RESOLVED, That the said County Engineer be and he is hereby directed to make a report in writing to this Board, on or before the 22ND
day of DECEMBER, 1975, the date fixed for the final hearing, setting forth his opinion either for or against said proposed
improvement, and the width to which said improvement shall be opened, which shall not be less than thirty feet; said report shall be accompanied by
said plat and detailed and accurate descriptions, and filed with the County Commissioners, and this cause is continued until said date.

Mr. GIFFEN seconded the Resolution and the roll being called upon its adoption, the vote
resulted as follows:

- Mr. SARGUS YES
- Mr. GIFFEN YES
- Mr. LINCH YES

Adopted the 17TH day of DECEMBER, 1975

MARY KAPOLKA

454 IMP. 772

REPORT OF COUNTY ENGINEER

IN THE MATTER OF THE

VACATING A PART OF

Public Road.

KNOWN AS NEW CUT, PULTNEY TWP.

County Engineer's Office,

Belmont County, Ohio

DECEMBER 22, 1975

To the Board of County Commissioners of Belmont County, Ohio:

The undersigned in obedience to your order dated DECEMBER 17TH, 1975, proceeded on the 18TH day of DECEMBER, 1975, to make an accurate survey and plat of the Public Road proposed to be improved, and respectfully submits the following report:

In the opinion of the undersigned the proposed improvement should be granted.


~~_____~~
~~_____~~
~~_____~~
~~_____~~

An accurate and detailed description of the proposed improvement describing therein the center line and right of way lines follows:

SEE PLAT

~~_____~~
~~_____~~


RICHARD BOCCARELLA

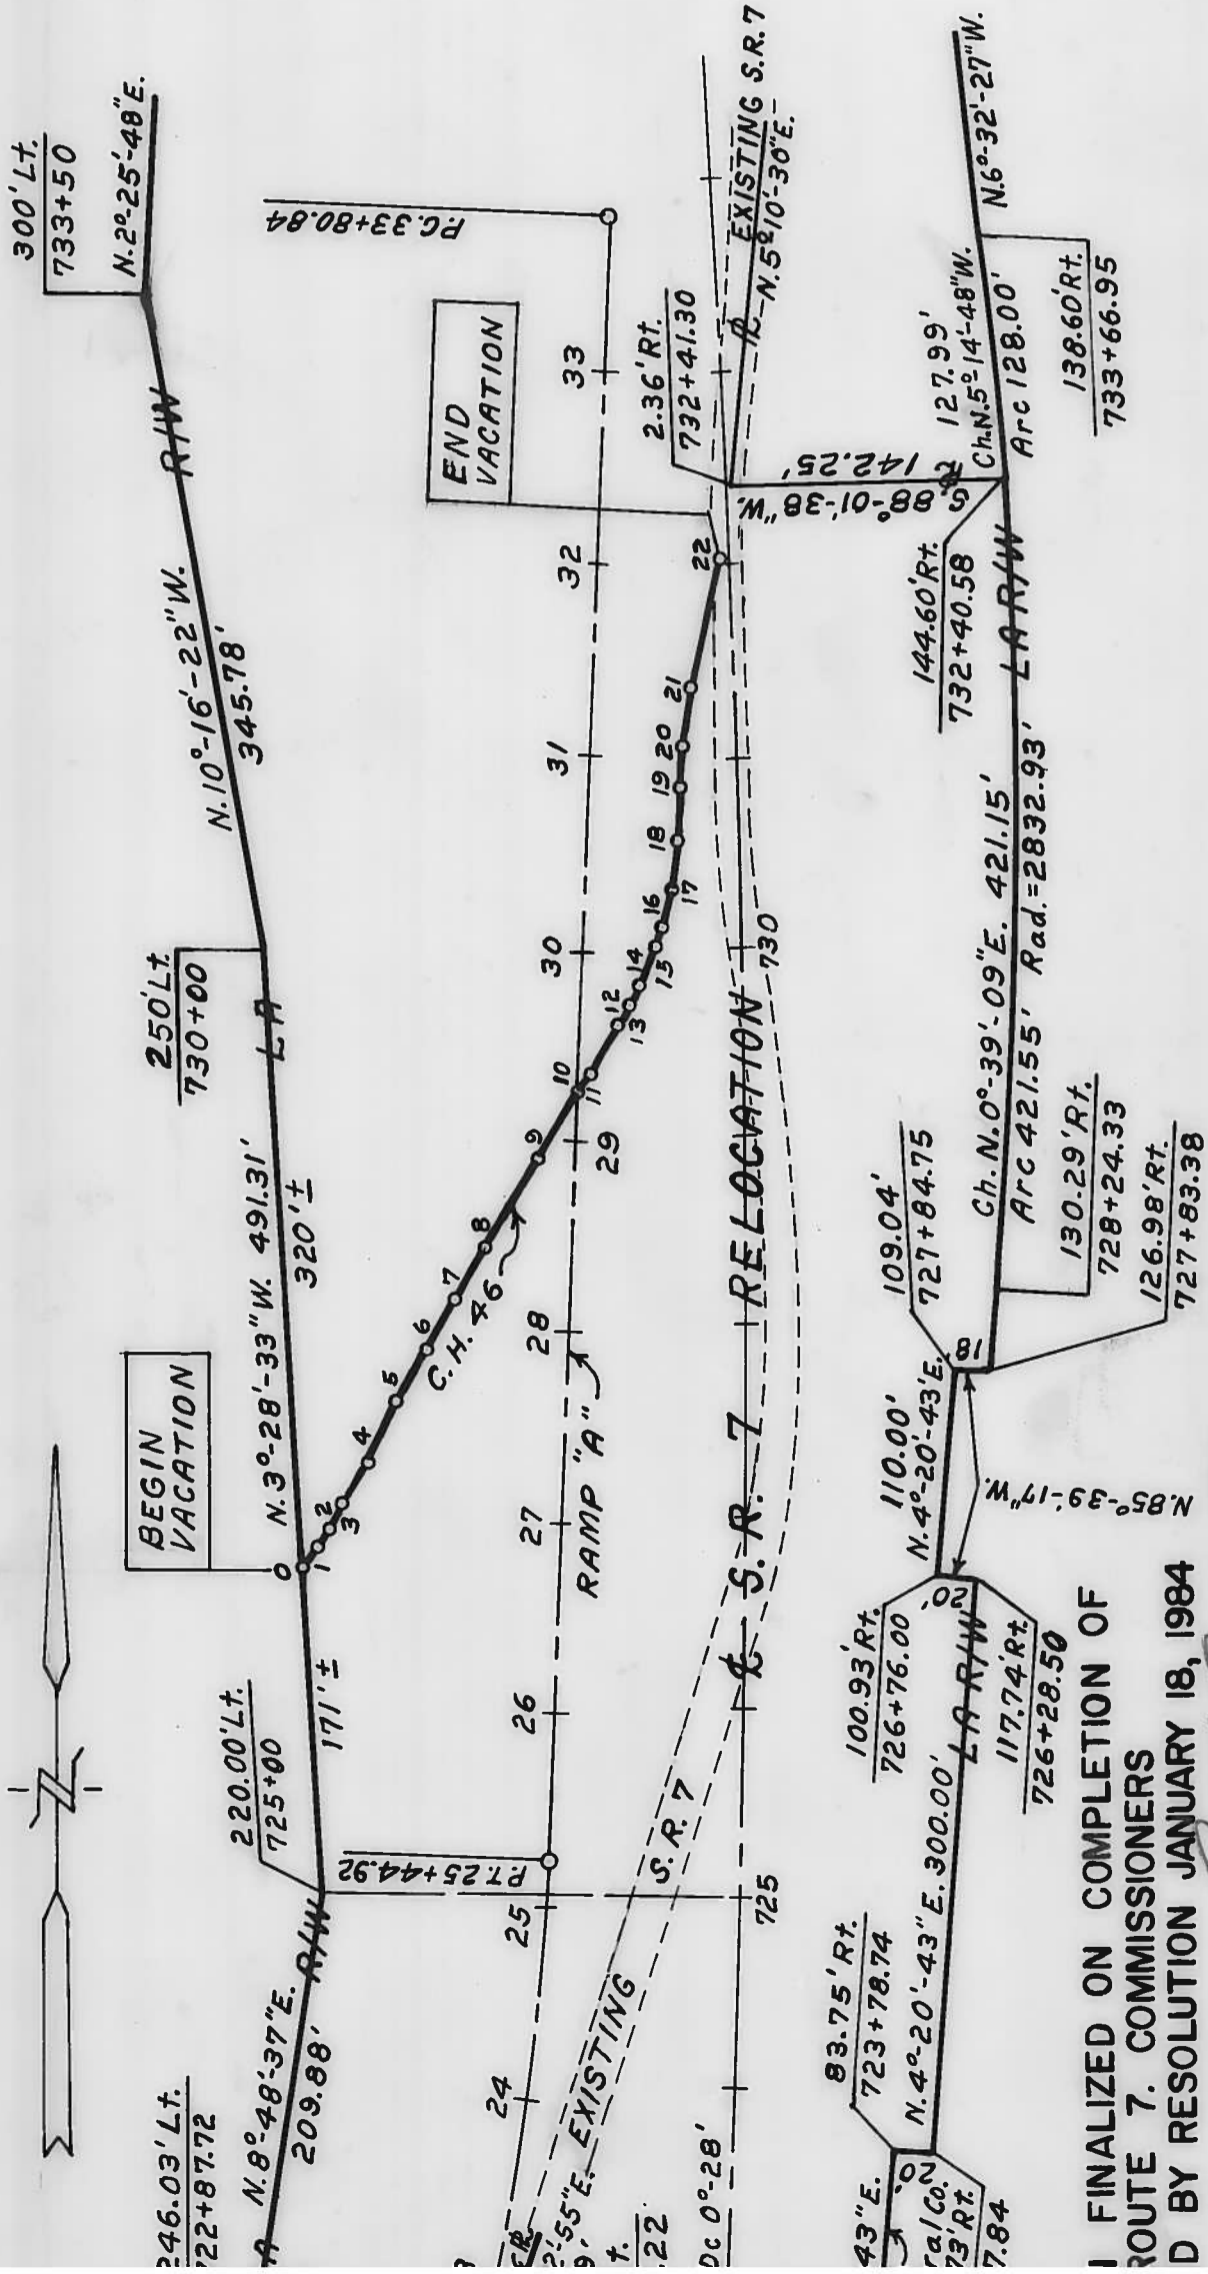

VACATION OF A PART OF C.H. 46

0-1	N.35°-00'E.	16'
1-2	N.32°-00'E.	12'
2-3	N.31°-00'E.	16'
3-4	N.28°-00'E.	25'
4-5	N.26°-00'E.	32'
5-6	N.28°-00'E.	32'
6-7	N.29°-00'E.	30'
7-8	N.30°-00'E.	32'
8-9	N.31°-00'E.	53'
9-10	N.30°-30'E.	37'
10-11	N.30°-30'E.	14'
11-12	N.29°-30'E.	29'
12-13	N.27°-00'E.	12'
13-14	N.23°-00'E.	12'
14-15	N.20°-00'E.	21'
15-16	N.19°-00'E.	10'
16-17	N.12°-00'E.	20'
17-18	N.5°-00'E.	25'
18-19	N.0°-30'E.	30'
19-20	N.4°-00'E.	20'
20-21	N.7°-00'E.	30'
21-22	N.12°-00'E.	69'

Length 577 Feet or 0.11 Mile ±

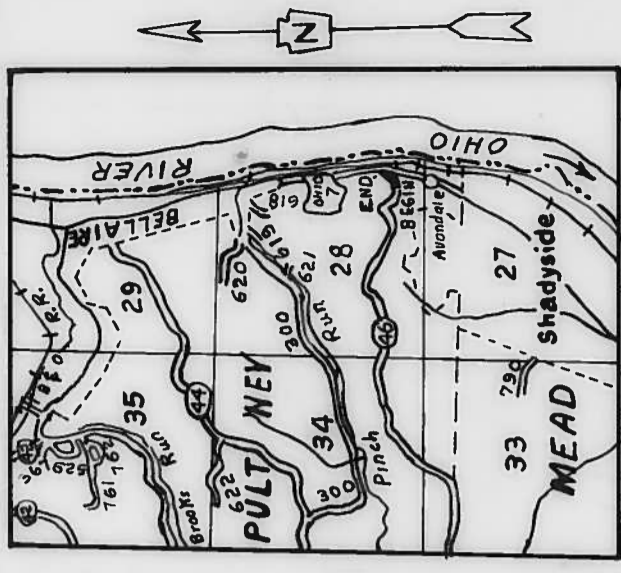

LOCATION PLAN
SCALE IN MILES

APPROVED BY

Co. Engineer R. J. BOCCABELLA P.E.
 Co. Comm. A. J. SARGUS
 Co. Comm. J. F. GIFFEN
 Co. Comm. C. A. LINGH
 This 22ND day DEC. 1975

**VACATION OF A PART OF ROAD C.H. No. 46
 IN THE LIMITED ACCESS RIGHT-OF-WAY OF THE RELOCATION OF
 STATE ROUTE No. 7 PLAN BEL-7-11.89**

FINALIZED ON COMPLETION OF
 ROUTE 7. COMMISSIONERS
 D BY RESOLUTION JANUARY 18, 1984

L 56 PAGE 8

Richard J. Bennett, P.E.
 FRED F. BENNETT
 BELMONT COUNTY ENGINEER

(Petitioned for by State of Ohio)
 PULTNEY TOWNSHIP SECTION 28, T.2, R.2
 BELMONT COUNTY, OHIO
 RICHARD J. BOCCABELLA COUNTY ENGINEER

SCALE IN FEET
 0 50 100 200 300

RESOLUTION—GRANTING PROPOSED IMPROVEMENT ORDERING RECORD, ETC.

IN THE MATTER OF THE VACATING A PART OF A Public Road. KNOWN AS NEW CUT PULTNEY TWP.

Office of County Commissioners, Belmont County, Ohio

The Board of County Commissioners of Belmont County, Ohio, met in REGULAR session on the 22nd day of DECEMBER, 1975, at the office of THE COMMISSIONERS with the following members present:

- A. J. SARGUS
J. F. GIFFEN
C. A. LINCH

Mr. GIFFEN moved the adoption of the following Resolution: WHEREAS, This day this matter came on to be heard on the report, survey, plat and detailed and accurate description as filed by the County Engineer, and said report having been read in open session, the Board proceeded with the hearing of testimony bearing upon the necessity of the said improvement for the public convenience or welfare and offered either for or against going forward with the proposed improvement by interested persons; and

WHEREAS, Said Board has considered said report and all the testimony offered, and all the facts and conditions pertaining to said matter; there fore, be it

RESOLVED, That said Board of County Commissioners do find said improvement will serve the public convenience and welfare; and be it further RESOLVED and determined to proceed with said improvement only upon the condition that the compensation and damages or such part thereof as this Board may deem reasonable and just be paid by the STATE OF OHIO

RESOLVED, That said improvement as set forth and defined in said report, survey, plat and detailed and accurate descriptions as filed by the County Engineer be and the same is hereby granted and said road is hereby ordered

and be it further RESOLVED, That the County Engineer be and he is hereby directed to cause a record of the proceedings, including the survey and plat and accurate and detailed description of said proposed improvement, to be forthwith entered in the proper road records of said County; and be it further

Mr. LINCH seconded the Resolution and the roll being called upon its adoption the vote resulted as follows:

- Mr. SARGUS YES
Mr. GIFFEN YES
Mr. LINCH YES

Adopted the 22nd day of DECEMBER, 1975. MARY KAPOLKA

456

IMP, 772

IMP. 772

RESOLUTION—ORDER TO CLOSE ROAD
(~~Close~~ Close)
Sec. 5563.01 R.C.

IN THE MATTER OF THE

Office of County Commissioners,

VACATING A PART OF NEW CUT (C.H. 46)
PULTNEY TWP. SEC. 28 T.2, R.2
Public Road.

Belmont County, Ohio

The Board of County Commissioners of BELMONT County, Ohio, met

in REGULAR session on the 18TH day of JANUARY, 1984
(Regular ~~session~~)

at the office of THE COMMISSIONERS with the following members present:

MR. SARGUS

MR. LINCH

MR. OLEXO

IN THE MATTER OF FINALIZATION OF
VACATION PROCEEDINGS OF VARIOUS
TOWNSHIP ROADS ON COMPLETION OF
CONSTRUCTION OF INTERSTATE ROUTE 470
RICHLAND, PEASE AND PULTNEY TOWNSHIPS

JOURNAL 56 PAGE 8
JANUARY 18, 1984

Mr. Linch moved; Mr. Olexo seconded the adoption of the following resolution:

RESOLUTION

WHEREAS in 1971 Commissioners Journal Volume 44 Page 419 proceedings were had to vacate all and portions of Township Roads and Streets necessitated for the construction of Interstate Route 470 through Richland, Pease and Pultney Townships, and

WHEREAS said vacations were to become effective on completion of Interstate Route 470, and

WHEREAS, said I-470 has been completed and opened to traffic on November 18, 1983.

Township Roads and Streets Involved:

Portion of Rich. Twp. T-315, Sec. 21, T.6, R.3

Portion of Pult. Twp. T-326, Sec. 20 & 26, T.3 R.2

All of Pult. Twp. T-328, Sec 20 & 26, T.3, R.2

All of Pult. Twp. High St., 2nd St., 3rd St., Riverside Add., Sec. 30, T.3, R.2

Portion of Pease & Pult. Twp. T-317, Sec 14 & 15, T.6, R.3

NOW THEREFORE BE IT RESOLVED this Board, today hereby declares said vacations are completed and finalized and direct the County Engineer to make the proper entries in the Road Records.

Upon roll Call:

Mr. Sargus Yes

Mr. Linch Yes

Mr. Olexo Yes

Passed this 18th day of January, 1984.

ned improvement,

....., 19.....,

adoption the vote

IN THE MATTER OF FINALIZATION OF
VACATION PROCEEDINGS OF COUNTY HIGHWAY
ON COMPLETION OF CONSTRUCTION OF STATE
ROUTE 7, PULTNEY TOWNSHIP

IMP. 772

Mr. Linch moved; Mr. Olexo seconded the adoption of the following resolution:

RESOLUTION

WHEREAS in 1975 Commissioners Journal Volume 47 Page 564 proceedings were had to vacate a portion of County Highway necessitated for the construction of State Route 7 through Pultney Township, and

WHEREAS said vacation was to become effective on completion of State Route 7, and

WHEREAS, said S.R. 7 has been completed and opened to traffic on December 23, 1983.

County Highway Involved:

Portion of C.H. 46, Pult. Twp., Sec. 28, T.2, R.2

NOW THEREFORE BE IT RESOLVED this Board, today hereby declares said vacation is completed and finalized and direct the County Engineer to make the proper entries in the Road Records.

Upon Roll Call:

Mr. Sargus Yes

Mr. Linch Yes

Mr. Olexo Yes

Passed this 18th day of January, 1984.

, Ohio