

PUBLIC ROAD PETITION *IMP. No. 790*

St. Clairsville, Ohio, *May 24th*, 19*77*

To the Honorable Board of County Commissioners of Belmont County, Ohio:

The undersigned petitioners, freeholders of said County residing in the vicinity of the proposed improvement hereinafter described, respectfully represent that the public convenience and welfare require the..... *Vacating*
of *a part of Twp. Road No. 157* a Public Road on the line hereinafter described, and make application to you to institute and order proper proceedings in the premises, for *Vacating*
such road, the same not being a road on the State Highway System.

The following is the general route and termini of said road:

Beginning at *Approximately 400 feet from Intersection of Township Road #157 with State Route #147. Warren Twp. Sec. 26, T. 8, R. 6*

Thence in a Northerly direction for approximately 700 feet to the south property line of Seaway Coal Company.

Dated this *25th* day of *July*, A. D. 19*77*

PETITIONERS' NAMES	TAXING DISTRICT OF COUNTY IN WHICH PETITIONER OWNS REAL ESTATE
<i>Rolland A. Hall</i>	<i>Barnesville Exempted Village School District - Warren Twp.</i>
<i>Helen Hall</i>	<i>Barnesville Exempted Village School District, Warren Twp.</i>
<i>Earl C. Barrett</i>	<i>Barnesville Exempted School District Warren Twp.</i>
<i>Jo Anne Barrett</i>	<i>Barnesville Exempted Village School District - Warren Twp.</i>
<i>James L. Fisher</i>	<i>Barnesville Exempted Village School District - Warren Twp.</i>
<i>Mary T. Fisher</i>	<i>Barnesville Exempted Village School District - Warren Twp.</i>

RESOLUTION—FIXING TIME AND PLACE OF VIEW AND OF FINAL HEARING AND NOTICE THEREOF ON PUBLIC ROAD PETITION

IMP. No. 790

IN THE MATTER OF THE

Vacating a part of Warren Township Road No. 157 Public Road.

Petitioned for by Rolland A. Hall, et al

and others.

Office of County Commissioners,

Belmont County, Ohio

The Board of County Commissioners of Belmont County, Ohio, met in Regular session

on the 25th day of July, 1977, at the office of The Commissioners

with the following members present:

A. J. Sargus

J. F. Giffen

C. A. Linch

Mr. Giffen moved the adoption of the following Resolution:

WHEREAS, A Petition signed by at least twelve freeholders of the County residing in the vicinity of the proposed improvement has been presented to this Board of County Commissioners requesting said Board to Vacate a part of Warren

Township Road No. 157 a Public Road as described therein; therefore, be it

RESOLVED, That the 17th day of August, 1977, at 2:00 o'clock P.M., be fixed as the date when

we will view the proposed improvement, on which date we will meet at the site

and go over the line of said proposed improvement; and be it further

RESOLVED, That the 24th day of August, 1977, at 10:00 o'clock A.M., be fixed as the date for

a final hearing thereof, which hearing will be at the office of the Board; and be it further

RESOLVED, That the Clerk of this Board be and she is hereby directed to give notice of the time and place for both such view and hearing

by publication once a week for two consecutive weeks in the Times - Leader

a newspaper published and having general circulation in the County, which said notice shall also state briefly the character of said proposed improvement.

Mr. Linch seconded the Resolution and the roll being called upon its adoption, the vote

resulted as follows:

Mr. Sargus Yes

Mr. Giffen Yes

Mr. Linch Yes

Adopted the 25th day of July, 1977

Maru Kanalk

RESOLUTION—UPON VIEW OF PROPOSED IMPROVEMENT

ORDER TO COUNTY ENGINEER

IMP. No. 790
Gen'l Code Sec. 6865

IN THE MATTER OF THE

Vacating part of Township Rd.
#157 Warren Township
Public Road.

Office of County Commissioners,
Belmont County, Ohio

The Board of County Commissioners of Belmont County, Ohio, met in Regular session
on the 17th day of August, 1977, at the office of the Commissioners
with the following members present:

A. J. Sargus
C. A. Linch
J. F. Giffen

Mr. Giffen moved the adoption of the following Resolution:

WHEREAS, On the 17th day of August, 1977, the time heretofore fixed for view of the proposed improvement, we, the Board of County Commissioners having jurisdiction in said matter, went upon the line of said proposed improvement and made personal view of the proposed route and termini thereof, and after full investigation and due consideration of all the facts and conditions pertaining thereto; therefore, be it

RESOLVED, That we do find and consider said improvement of sufficient public importance to instruct the County Engineer to make an accurate survey and plat of the same, and furnish an accurate and detailed description of the proposed improvement describing the center line and right of way lines thereof.

Said County Engineer shall also furnish an accurate and detailed description of each tract of land which he believes will be necessary to be taken in the event the proposed improvement be made, together with the name of each owner.

Said County Engineer shall also, at the time of making such survey, set stakes at the termini of each right of way line and at all angles between such termini, and at sufficient other points on the right of way lines so that the bounds of the proposed improvement may be discernible to property owners and other interested persons; and be it further

RESOLVED, That the said County Engineer be and he is hereby directed to make a report in writing to this Board, on or before the 24th day of August, 1977, the date fixed for the final hearing, setting forth his opinion either for or against said proposed improvement, and the width to which said improvement shall be opened, which shall not be less than thirty feet; said report shall be accompanied by said plat and detailed and accurate descriptions, and filed with the County Commissioners, and this cause is continued until said date.

Mr. Linch seconded the Resolution and the roll being called upon its adoption, the vote resulted as follows:

Mr. Sargus Yes
Mr. Linch Yes
Mr. Giffen Yes

Adopted the 17th day of August, 1977

Mary Kapolka

REPORT OF COUNTY ENGINEER
IMP. No. 790

IN THE MATTER OF THE

Vacating part of Township Road
157, Warren Township
Public Road.

County Engineer's Office,

Belmont County, Ohio

August 24, 1977

To the Board of County Commissioners of Belmont County, Ohio:

The undersigned in obedience to your order dated August 17, 1977, proceeded on the 19th day of August, 1977, to make an accurate survey and plat of the Public Road proposed to be improved, and respectfully submits the following report:


In the opinion of the undersigned the proposed improvement should be granted.

[Redacted text]

An accurate and detailed description of the proposed improvement describing therein the center line and right of way lines follows:


" See plat "

[Redacted text]

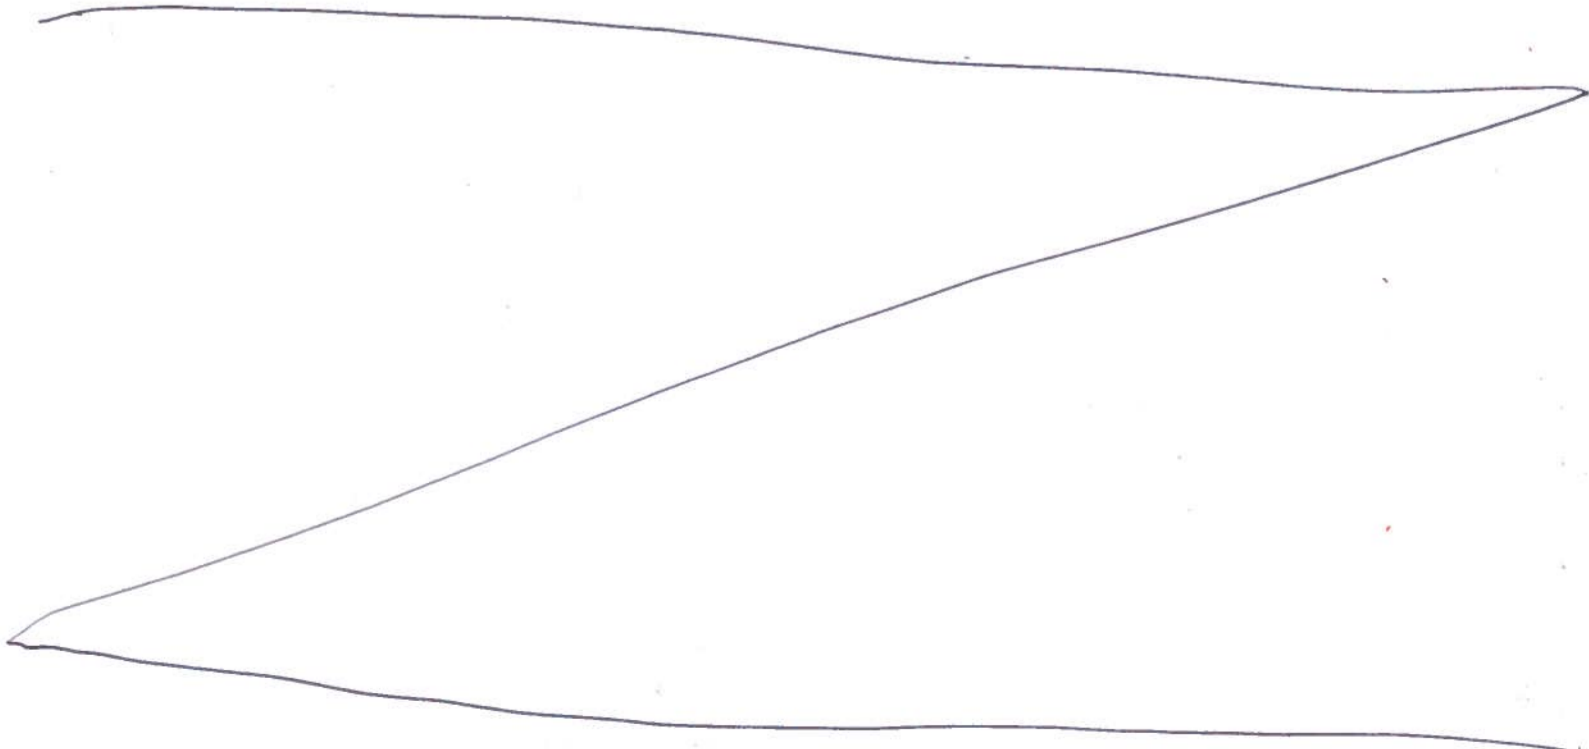

Paul J. Boett

VACATION OF A PART OF T-157
 N.24°-00'W. 420' ± from S.R. #147
 S.17°-30'W. 260' BEGIN
 S.6°-00'W. 165' END
 S.12°-30'W. 370' END
 with 795 Ft. or 0.15 Mile ±

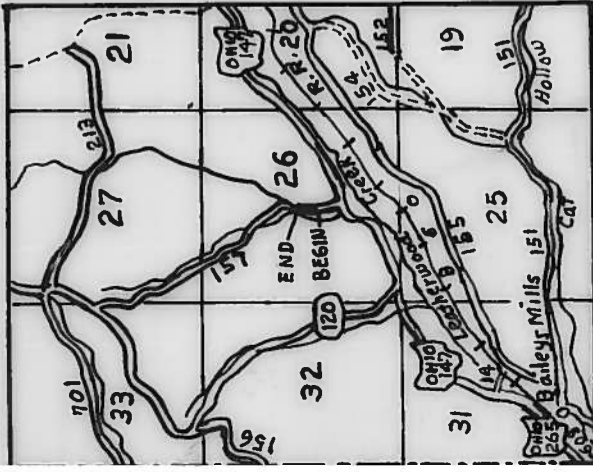


LOCATION MAP

Scale in Miles



APPROVED BY

Engineer *Fred F. Bennett, P.E.*
 M. *F. F. Bennett*
 M. *F. F. Bennett*
 M. *F. F. Bennett*
 17th day of Aug., 1977

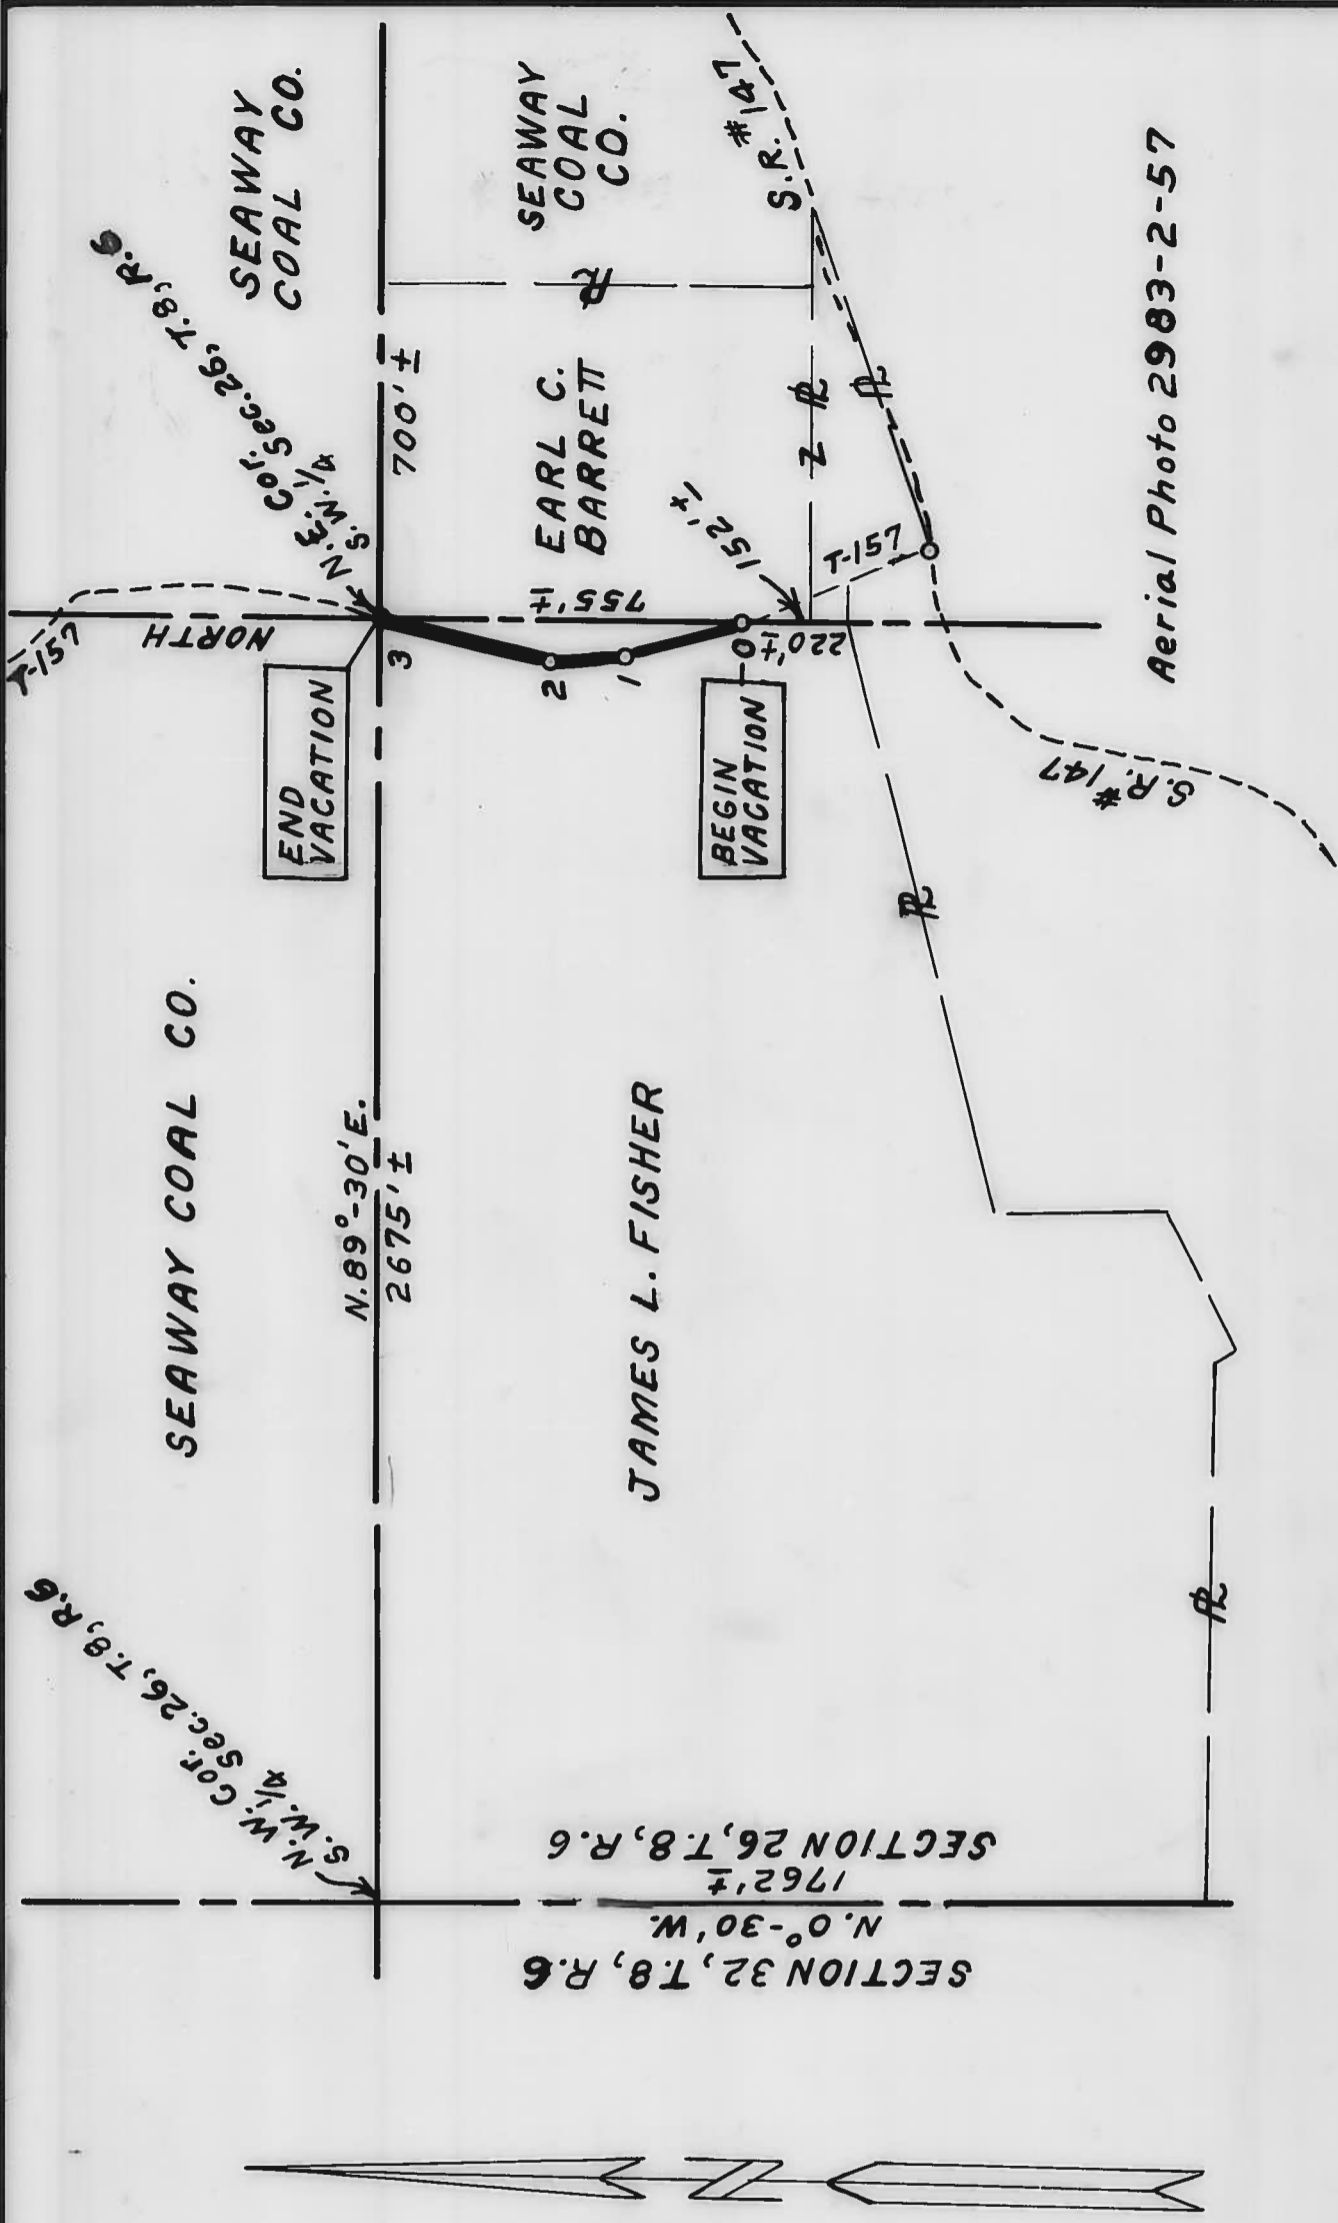

Aerial Photo 2983-2-57

VACATION OF A PART OF THE RYAN ROAD T-157

IMP. NO. 790

WARREN TOWNSHIP SECTION 26, T.8, R.6

BELMONT COUNTY, OHIO

(PETITIONED FOR BY ROLLAND A. HALL ET AL)

SECTION 5553

OHIO REVISED CODE

COUNTY ENGINEER

FRED F. BENNETT

1977

SCALE IN FEET



RESOLUTION—GRANTING PROPOSED IMPROVEMENT
ORDERING RECORD, ETC.

IMP. No. 790

IN THE MATTER OF THE
Vacating part of Township Road
#157, Warren Township
Public Road.

Office of County Commissioners,
Belmont County, Ohio

The Board, of County Commissioners of Belmont County, Ohio, met in Regular session
on the 24th day of August, 1977, at the office of the Commissioners
with the following members present:

A. J. Sargus
C. A. Linch
J. F. Giffen

Mr. Giffen moved the adoption of the following Resolution:
WHEREAS, This day this matter came on to be heard on the report, survey, plat and detailed and accurate description as filed by the County Engineer, and said report having been read in open session, the Board proceeded with the hearing of testimony bearing upon the necessity of the said improvement for the public convenience or welfare and offered either for or against going forward with the proposed improvement by interested persons; and

WHEREAS, Said Board has considered said report and all the testimony offered, and all the facts and conditions pertaining to said matter; therefore, be it

RESOLVED, That said Board of County Commissioners do find said improvement will serve the public convenience and welfare; and be it further RESOLVED and determined to proceed with said improvement only upon the condition that the compensation and damages or such part thereof as this Board may deem reasonable and just be paid by the landowners owning lands within the vicinity who will be benefited by the improvement.

[REDACTED]

and be it further
RESOLVED, That said improvement as set forth and defined in said report, survey, plat and detailed and accurate descriptions as filed by the County Engineer be and the same is hereby granted and said road is hereby ordered Vacated
and be it further

[REDACTED]

[REDACTED]

RESOLVED, That the County Engineer be and he is hereby directed to cause a record of the proceedings, including the survey and plat and accurate and detailed description of said proposed improvement, to be forthwith entered in the proper road records of said County; and be it further

[REDACTED]

Mr. Linch seconded the Resolution and the roll being called upon its adoption the vote resulted as follows:

Mr. Sargus Yes
Mr. Linch Yes
Mr. Giffen Yes

Adopted the 24th day of August, 1977

Mary Kapolka

Clerk Board of County Commissioners

RESOLUTION—ORDER TO Close ROAD
Sec. 5563.01 R.C. (~~Close~~)
IMP. No. 790

IN THE MATTER OF THE

Vacation of a Part of the
Ryan Road T-157, Warren Twp.
Public Road.

Office of County Commissioners,
Belmont County, Ohio

The Board of County Commissioners of Belmont County, Ohio, met
in Regular session on the 7th day of September, 1977,
(Regular ~~session~~)
at the office of the Commissioners with the following members present:

C. A. Linch

J. F. Giffen

Mr. Linch moved the adoption of the following Resolution:

WHEREAS, At least ten days have elapsed since the final order of the board in the matter of this improvement, and

WHEREAS, No person, firm or corporation interested, has effected an appeal from our orders in the matter of the above named improvement, therefore, be it

RESOLVED, That it is hereby ordered that the proceedings be recorded as provided by law, and that said road be Vacated

, as order heretofore, made on our journal of the date of September 7, 1977

and a copy of this resolution be forwarded to the Warren Township Trustees.

Mr. Giffen seconded the Resolution and the roll being called upon its adoption the vote resulted as follows:

Mr. Linch, Yes

Mr. Giffen, Yes

Mr. _____, _____

Adopted the 7th day of September, 1977

Mary Kapolka

Clerk, Board of County Commissioners.

Belmont County, Ohio