

PUBLIC ROAD PETITION IMP. No. 805

St. Clairsville, Ohio, June 27th, 1978

To the Honorable Board of County Commissioners of Belmont County, Ohio:

The undersigned petitioners, freeholders of said County residing in the vicinity of the proposed improvement hereinafter described, respectfully represent that the public convenience and welfare require the... Vacating... of certain alleys in Centerville... a Public Road on the line hereinafter described, and make application to you to institute and order proper proceedings in the premises, for Vacating... such road, the same not being a road on the State Highway System.

The following is the general route and termini of said road:

Beginning at Vacation of Alley South of Lots 6, 8, 10, 12, 14, 16, 18, 20, 22, 24, 26 & 28 and North of Lots 47, 48, 49, 50, 51, 52, 53, 54, 55, 56 & 57 on plat of Centerville, as recorded on Deed Records Volume L Page 538 and Deed Record Y Pg. 235

Also Alley running North & South between Lots 8 and 10 and 48 & 49

Dated this 19th day of July, A. D. 1978

Table with 2 columns: PETITIONERS' NAMES and TAXING DISTRICT OF COUNTY IN WHICH PETITIONER OWNS REAL ESTATE. Lists names such as Marvin D. Parker, Ada Gay Parker, Robert Haught, Bessie Haught, Paul McGaughy, Loas McGaughy, Mary L. Wilson, Chester Wilson, Harry L. Porter, Marcia L. Porter, Robert D. Dunfee, Harry W. Wilson, Lucy Albaugh, Arthur White, Russell B. Hicks, Judith A. Hicks, and Scott Parker (executive of Lou Graham #1851).

RESOLUTION—FIXING TIME AND PLACE OF VIEW AND OF FINAL HEARING AND NOTICE THEREOF ON PUBLIC ROAD PETITION

IMP. No. 805

IN THE MATTER OF THE

Vacating Certain Alleys in Centerville

Office of County Commissioners,

Belmont County, Ohio

Petitioned for by Marvin D. Parker

and others.

The Board of County Commissioners of Belmont County, Ohio, met in Regular session

on the 19th day of July, 1978, at the office of the Commissioners

with the following members present:

A. J. Sargus

C. A. Linch

Mr. Linch moved the adoption of the following Resolution:

WHEREAS, A Petition signed by at least twelve freeholders of the County residing in the vicinity of the proposed improvement has been presented to this Board of County Commissioners requesting said Board to Vacate Certain Alleys

in Centerville a Public Road as described therein; therefore, be it

RESOLVED, That the 23rd day of August, 1978, at 1:30 o'clock P.M., be fixed as the date when we will view the proposed improvement, on which date we will meet at the site

and go over the line of said proposed improvement; and be it further

RESOLVED, That the 28th day of August, 1978, at 10:00 o'clock A.M., be fixed as the date for a final hearing thereof, which hearing will be at the office of the Board; and be it further

RESOLVED, That the Clerk of this Board be and she is hereby directed to give notice of the time and place for both such view and hearing by publication once a week for two consecutive weeks in the Times-Leader

a newspaper published and having general circulation in the County, which said notice shall also state briefly the character of said proposed improvement.

Mr. Sargus seconded the Resolution and the roll being called upon its adoption, the vote

resulted as follows:

Mr. Sargus Yes

Mr. Linch Yes

Mr.

Adopted the 19th day of July, 1978

MARVIN D. PARKER

RESOLUTION—UPON VIEW OF PROPOSED IMPROVEMENT

ORDER TO COUNTY ENGINEER
Gen'l. Code Sec. 6865
IMP. No. 805

IN THE MATTER OF THE
Vacating of certain alleys in
Centerville, Smith Township
Public Road.

Office of County Commissioners,
Belmont County, Ohio

The Board of County Commissioners of Belmont County, Ohio, met in Regular session
on the 23rd day of August, 1978, at the office of The Commissioners

with the following members present:

- A. J. Sargus
- G. A. Linch
- J. F. Giffen

Mr. Linch moved the adoption of the following Resolution:

WHEREAS, On the 23rd day of August, 1978, the time heretofore fixed for view of the proposed improvement, we, the Board of County Commissioners having jurisdiction in said matter, went upon the line of said proposed improvement and made personal view of the proposed route and termini thereof, and after full investigation and due consideration of all the facts and conditions pertaining thereto; therefore, be it

RESOLVED, That we do find and consider said improvement of sufficient public importance to instruct the County Engineer to make an accurate survey and plat of the same, and furnish an accurate and detailed description of the proposed improvement describing the center line and right of way lines thereof.

Said County Engineer shall also furnish an accurate and detailed description of each tract of land which he believes will be necessary to be taken in the event the proposed improvement be made, together with the name of each owner.

Said County Engineer shall also, at the time of making such survey, set stakes at the termini of each right of way line and at all angles between such termini, and at sufficient other points on the right of way lines so that the bounds of the proposed improvement may be discernible to property owners and other interested persons; and be it further

RESOLVED, That the said County Engineer be and he is hereby directed to make a report in writing to this Board, on or before the 28th day of August, 1978, the date fixed for the final hearing, setting forth his opinion either for or against said proposed improvement, and the width to which said improvement shall be opened, which shall not be less than thirty feet; said report shall be accompanied by said plat and detailed and accurate descriptions, and filed with the County Commissioners, and this cause is continued until said date.

Mr. Giffen seconded the Resolution and the roll being called upon its adoption, the vote resulted as follows:

- Mr. Sargus Yes
- Mr. Linch Yes
- Mr. Giffen Yes

Adopted the 23rd day of August, 1978

Mary Kapolka

REPORT OF COUNTY ENGINEER

IMP. No. 805
REV. Code Sec. 5553.06

County Engineer's Office,

Belmont County, Ohio

August 28, 1978

IN THE MATTER OF THE

Vacating of Certain alleys in
Centerville, Smith Township
Public ~~Alleys~~ Alleys

To the Board of County Commissioners of Belmont County, Ohio:

The undersigned in obedience to your order dated August 23, 1978, proceeded on the 24th day of August, 1978, to make an accurate survey and plat of the Public Road proposed to be improved, and respectfully submits the following report:

In the opinion of the undersigned the proposed improvement should be granted.

[Redacted text]

An accurate and detailed description of the proposed improvement describing therein the center line and right of way lines follows:

"See attached plat"


[Redacted text]

Paul J. Bennett

STREET

MAIN

S. 89° E.

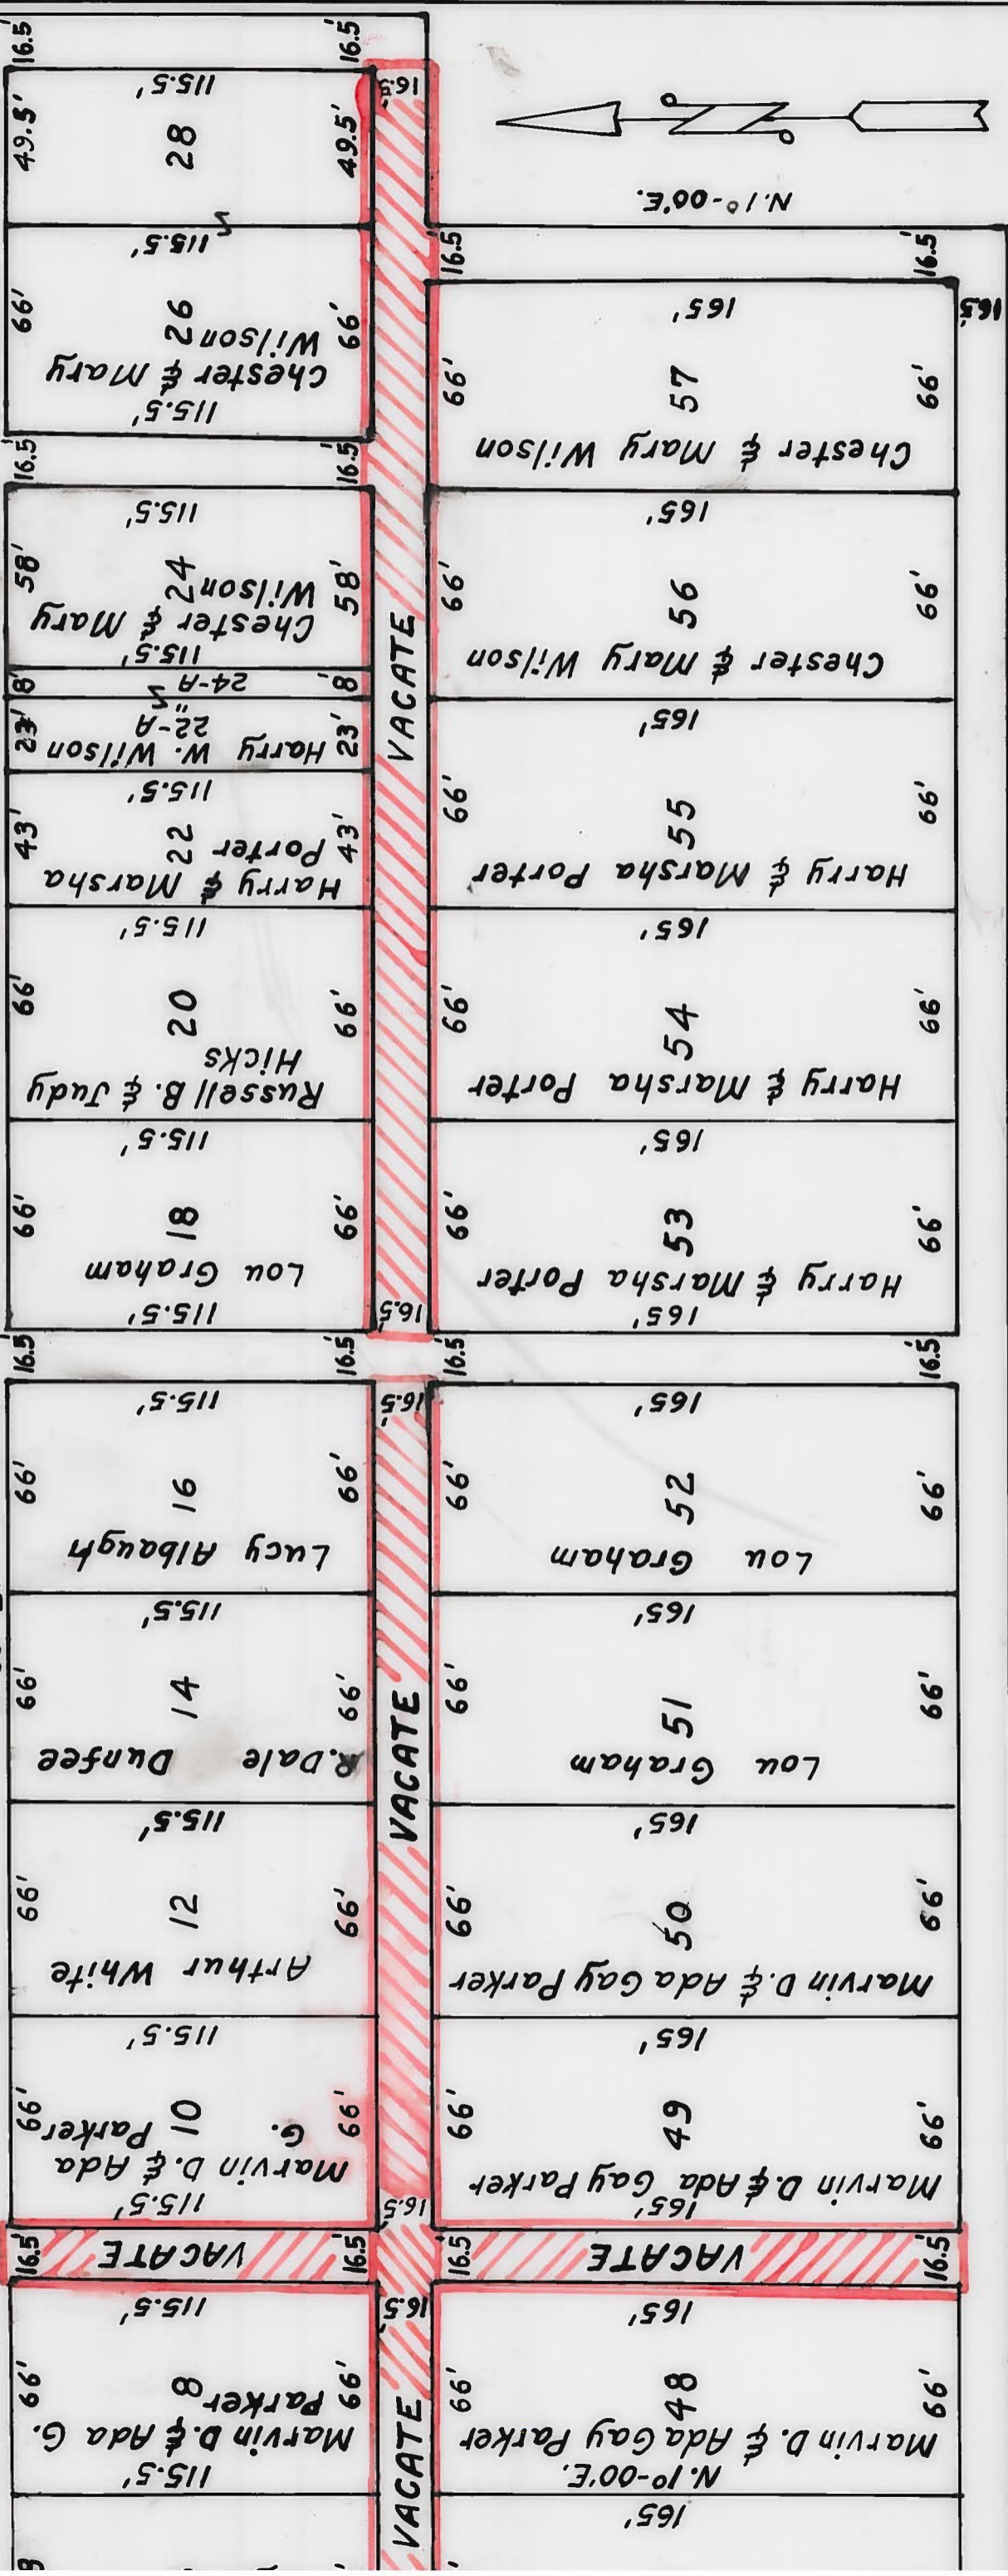

S. 89° E.

IMR No. 805

OHIO REVISED CODE SEC. 5553

VACATION OF ALLEYS IN CENTERVILLE

VOL. L. PG. 538 VOL. Y PG. 235

(Petitioned by Marvin D. Parker et al)

SMITH TOWNSHIP

BELMONT COUNTY, OHIO

FRED F. BENNETT COUNTY ENGINEER

APPROVED BY

 Engineer

 Comm.


 Comm.

 Comm.

 day of _____ 1978





APPROVED BY

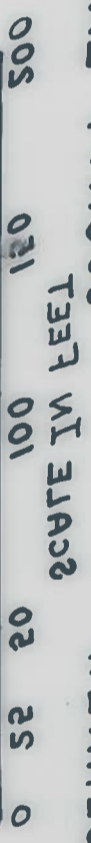

FRED F. BENNETT
 COUNTY ENGINEER
 BEWORTH COUNTY, OHIO
 SECTION 5, T. 6 R. 4
 WITH TOWNSHIP
 (petitioned by MARVIN D. PARKER et al)
 NOV. 1. 1928 NOV. 1. 1928

PLAN OF LOTS 8, 9, 10, 11, 12, 13, 14, 15, 16, 17, 18, 19, 20, 21, 22, 23, 24, 25, 26, 27, 28, 29, 30, 31, 32, 33, 34 IN SECTION 5, T. 6 R. 4
 OHIO REVISED CODE SEC. 2223
 TWP. NO. 802

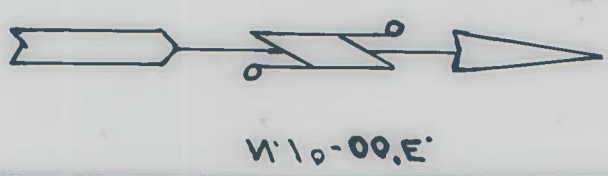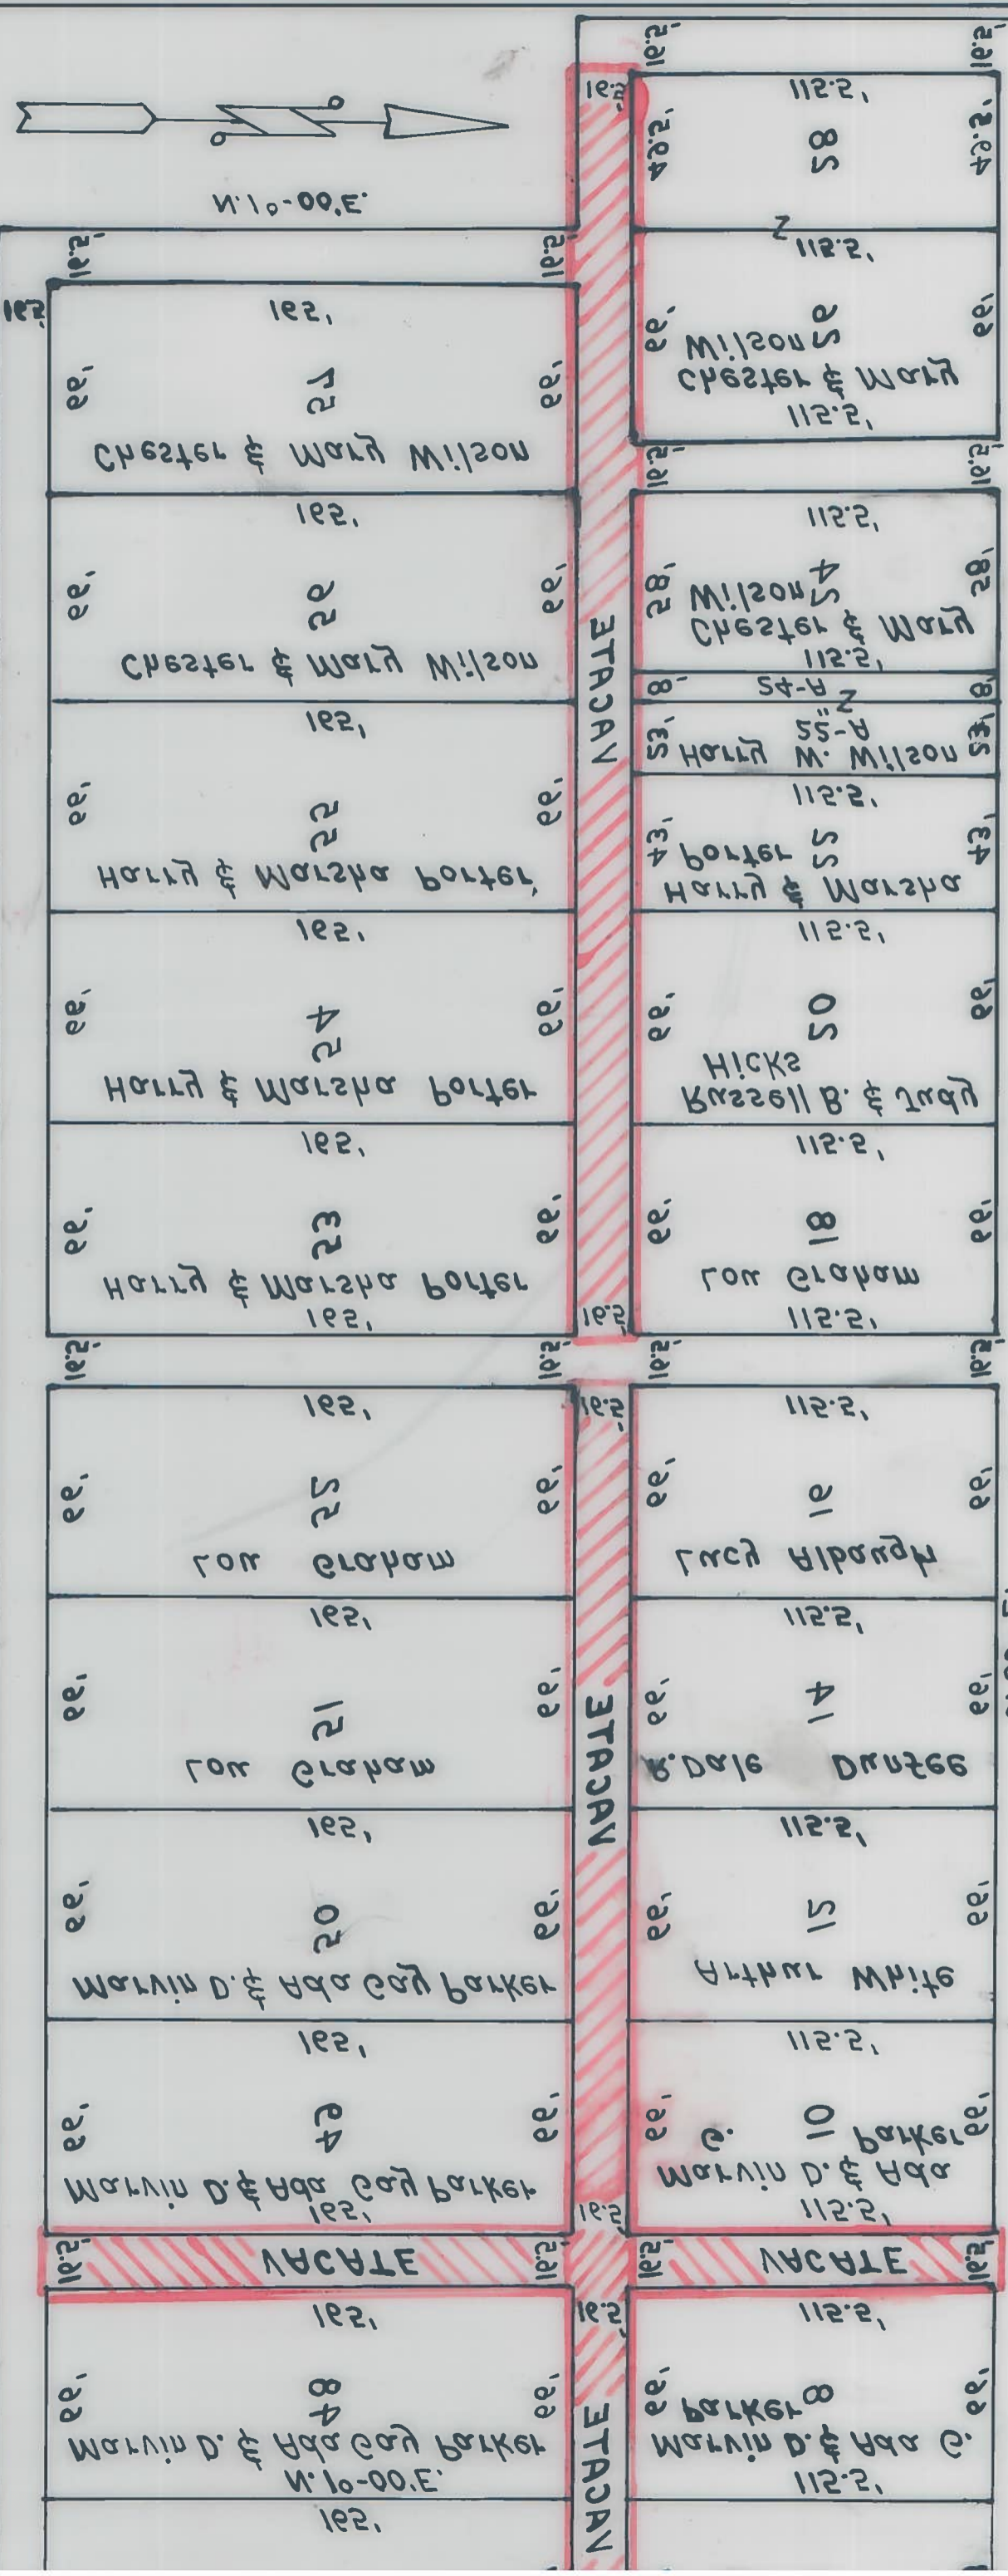

RESOLUTION—GRANTING PROPOSED IMPROVEMENT
ORDERING RECORD, ETC.
IMP. No. 805

IN THE MATTER OF THE
Vacating of Certain alleys in
Centerville, Smith Twp.
Public Road.

Office of County Commissioners,
Belmont County, Ohio

The Board of County Commissioners of Belmont County, Ohio, met in Regular session
on the 28th day of August, 1978, at the office of The Commissioners
with the following members present:

A. J. Sargus
C. A. Linch
J. F. Giffen

Mr. Giffen moved the adoption of the following Resolution:
WHEREAS, This day this matter came on to be heard on the report, survey, plat and detailed and accurate description as filed by the County Engineer, and said report having been read in open session, the Board proceeded with the hearing of testimony bearing upon the necessity of the said improvement for the public convenience or welfare and offered either for or against going forward with the proposed improvement by interested persons; and

WHEREAS, Said Board has considered said report and all the testimony offered, and all the facts and conditions pertaining to said matter; there fore, be it

RESOLVED, That said Board of County Commissioners do find said improvement will serve the public convenience and welfare; and be it further RESOLVED and determined to proceed with said improvement only upon the condition that the compensation and damages or such part thereof as this Board may deem reasonable and just be paid by the landowners owning lands within the vicinity who will be benefited by the improvement.

[REDACTED]

RESOLVED and determined to proceed with said improvement only upon the condition that the compensation and damages or such part thereof as this Board may deem reasonable and just be paid by the landowners owning lands within the vicinity who will be benefited by the improvement,

[REDACTED]

and be it further
RESOLVED, That said improvement as set forth and defined in said report, survey, plat and detailed and accurate descriptions as filed by the County Engineer be and the same is hereby granted and said road is hereby ordered Vacated

[REDACTED]

RESOLVED, That the County Engineer be and he is hereby directed to cause a record of the proceedings, including the survey and plat and accurate and detailed description of said proposed improvement, to be forthwith entered in the proper road records of said County; and be it further

[REDACTED]

Mr. Linch seconded the Resolution and the roll being called upon its adoption the vote resulted as follows:

Mr. Sargus Yes
Mr. Linch Yes
Mr. Giffen Yes

Adopted the 28th day of August, 1978

Mary Kapolka

RESOLUTION—ORDER TO Close ROAD
Sec. 5563.01 R.C. (~~Close~~)
IMP. No. 805

IN THE MATTER OF THE

Vacating of Certain Alley
in Centerville
Public Road.

Office of County Commissioners,
Belmont County, Ohio

The Board of County Commissioners of Belmont County, Ohio, met

in Regular session on the 13th day of September, 1978,
(Regular ~~Special~~)

at the office of the Commissioners with the following members present:

A. J. Sargus

C. A. Linch

J. F. Giffen

Mr. Giffen moved the adoption of the following Resolution:

WHEREAS, At least ten days have elapsed since the final order of the board in the matter of this improvement, and

WHEREAS, No person, firm or corporation interested, has effected an appeal from our orders in the matter of the above named improvement, therefore, be it

RESOLVED, That it is hereby ordered that the proceedings be recorded as provided by law, and that said road be Vacated

, as order heretofore, made on our journal of the date of September 13, 1978,

and a copy of this resolution be forwarded to the Smith Township Trustees.

Mr. Linch seconded the Resolution and the roll being called upon its adoption the vote

resulted as follows:

Mr. Sargus Yes

Mr. Linch Yes

Mr. Giffen Yes

Adopted the 13th day of September, 1978

Mary Kapolka
Clerk, Board of County Commissioners.

Belmont County, Ohio