



REPORT OF COUNTY ENGINEER

IN THE MATTER OF THE

County Engineer's Office,

Belmont County, Ohio

Vacation of various R/W Bailey  
Misses Warren Twp  
Public Road

April 2

2003  
18

To the Board of County Commissioners of Belmont County, Ohio:

The undersigned in obedience to your order dated March 19, 2003, proceeded on the 20 day of March, 2003 to make an accurate survey and plat of the Public Road proposed to be improved, and respectfully submits the following report:

In the opinion of the undersigned the proposed improvement should be granted.

The width to which said improvement should be opened is feet

An accurate survey and plat, and an accurate and detailed description of each tract of land which the undersigned County Engineer believes will be necessary to be taken in the event the proposed improvement be made, together with the name of each owner, accompany this report and are made a part hereof.

An accurate and detailed description of the proposed improvement describing therein the center line and right of way lines follows:

"See attached map"

The undersigned recommends the following changes in the proposed improvement which in his judgment should be made in the event the proposed improvement be granted, to-wit:

RESOLUTION — GRANTING PROPOSED IMPROVEMENT ORDERING RECORD, ETC.

IN THE MATTER OF THE

Vacation of various R/W Bailey  
Misses Women TWP  
Public Road

Office of County Commissioners,  
Belmont County, Ohio

The Board of County Commissioners of Belmont County, Ohio, met in regular session on the 2 day of April, 19 2003, at the office of the commissioners with the following members present:

- Mr. Gonyea
- Mr. Thomas
- Mr. Probat

Mr. Gonyea moved the adoption of the following Resolution:

WHEREAS, This day this matter came on to be heard on the report, survey, plat and detailed and accurate description as filed by the County Engineer, and said report having been read in open session, the Board proceeded with the hearing of testimony bearing upon the necessity of the said improvement for the public convenience or welfare and offered either for or against going forward with the proposed improvement by interested persons; and

WHEREAS, Said Board has considered said report and all the testimony offered, and all the facts and conditions pertaining to said matter; therefore, be it

RESOLVED, That said Board of County Commissioners do find said improvement will serve the public convenience and welfare; and be it further RESOLVED and determined to proceed with said improvement only upon the condition that the compensation and damages or such part thereof as this Board may deem reasonable and just be paid by the landowners owning lands within the vicinity who will be benefited by the improvement. On failure of such benefited landowners to pay such compensation and damages as may be adjudged against them by the day of 19 it is hereby determined that said proposed improvement be abandoned. It is further ordered that there be included in this order and made a part hereof the accompanying schedule setting forth the names if such benefited landowners, a pertinent description of such land and a statement of the amount of such compensation and damages to be paid by the owner, or owners, of each parcel of such land; and be it further

RESOLVED and determined to proceed with said improvement only upon the condition that the compensation and damages or such part thereof as this Board may deem reasonable and just be paid by the landowners owning lands within the vicinity who will be benefited by the improvement, and the balance, if any, be paid out of the County Treasury, it being the opinion of this Board of County Commissioners that the improvement is not of sufficient importance to cause all compensation and damages to be paid from the County Treasury. On failure of such benefited landowners to pay such compensation and damages as may be adjudged against them by the day of 19 it is hereby determined that said proposed improvement be abandoned. It is further ordered that there be included in this order and made a part hereof the accompanying schedule setting forth the names of such benefited landowners, a pertinent description of such land and a statement of the amount of such compensation and damages to be paid by the owner, or owners, of each parcel of such land; and be it further

RESOLVED. That said improvement as set forth and defined in said report, survey, plat and detailed and accurate descriptions as filed by the County Engineer be and the same is hereby granted and said road is hereby ordered feet in width; and be it further

RESOLVED and determined to proceed with said improvement and the same is hereby granted and said road is ordered feet in width, with the following modifications and changes in the route and termini which in our judgment the public convenience and welfare require, and it is hereby ordered that an accurate and detailed description of such modifications and changes be entered on our Journal;

and be it further  
RESOLVED, That the County Engineer be and he is hereby directed to cause a record of the proceedings, including the survey and plat and accurate and detailed description of said proposed improvement, to be forthwith entered in the proper road records of said County; and be it further  
RESOLVED, That the County Engineer proceed to acquire the necessary right-of-way in accordance with Sections 163.01 to 163.32 inclusive, of the Revised Code.

Mr. Probat seconded the Resolution and the roll being called upon its adoption the vote resulted as follows:

- Mr. Thomas Yes
- Mr. Probat Yes
- Mr. Gonyea Yes

Adopted the 2 day of April, 19 2003

Dorinda Pampuk  
Clerk Board of County Commissioners

RESOLUTION — ORDER TO ROAD  
Sec. 5563.01 R.C. (Open or Close)

IN THE MATTER OF THE

vacation of various R/W Bailey  
mills Warren Twp  
Public Road

Office of County Commissioners,  
Belmont County, Ohio

The Board of County Commissioners of Belmont County, Ohio, met

in regular session on the 16 day of April, 2003

at the office of the commissioners with the following members present:

Mr. Oeyo

Mr. Thomas

Mr. Probst

Mr. Oeyo moved the adoption of the following Resolution:

WHEREAS, At least ten days have elapsed since the final order of the board in the matter of this improvement, and

WHEREAS, No person, firm or corporation interested, has effected an appeal from our orders in the matter of the above named improvement, therefore, be it

RESOLVED, That it is hereby ordered that the proceedings be recorded as provided by law, and that said road be vacated

, as order heretofore, made on our journal of the date of April 2, 2003

and a copy of this resolution be forwarded to the Warren Township Trustees.

Mr. Thomas seconded the Resolution and the roll being called upon its adoption the vote resulted as follows:

Mr. Oeyo, Yes

Mr. Thomas, Yes

Mr. Probst, Yes

Adopted the 16 day of April, 2003


Darlene Pampuk  
Clerk, Board of County Commissioners.

Belmont County, Ohio

IMP NO. 1073

VACATION OF R/W IN REED'S PROPOSED ADDITION  
PLAT OF BAILEY'S MILLS  
CABINET B SLIDE 91  
WARREN TWP. SEC 31 T-8 R-6

SCALE: 1"=100'

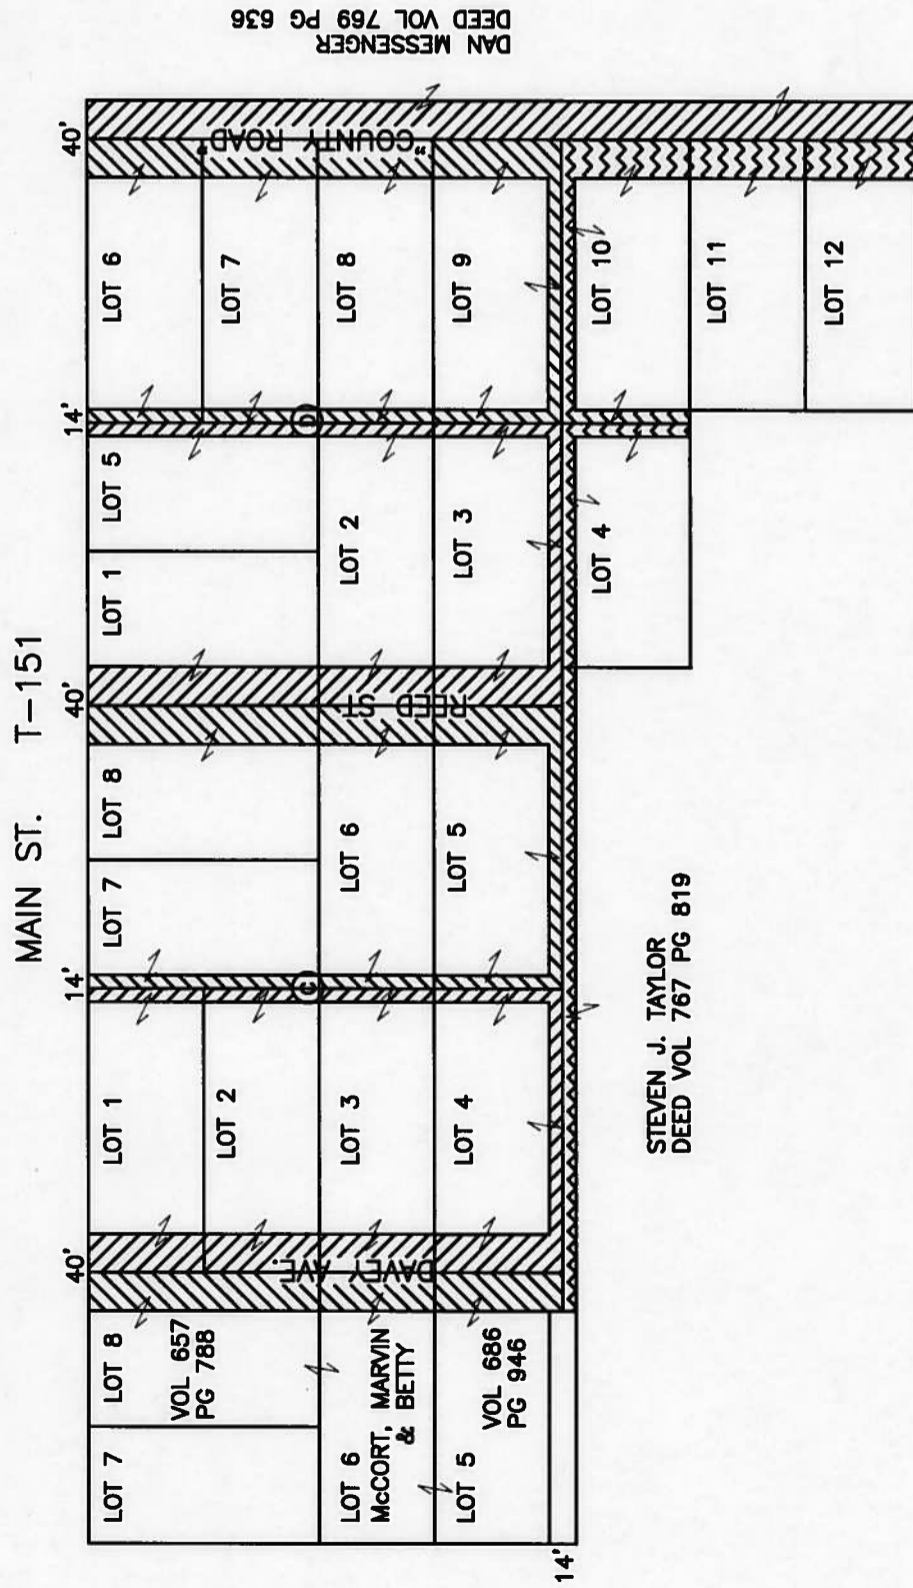

APPROVED BY:

CO. ENGINEER Paul F. Bennett, P.E., P.S.

CO. COMMISSIONER [Signature]

CO. COMMISSIONER Mark C. Thomas

CO. COMMISSIONER Charles R. Lubet, Jr.

DATE 4-16-03

SEE DEED VOL. 788 PG. 319

NOTE: ALL LOTS ARE 60' X 120'

NOTE: ALL LOTS OWNED BY DAN MESSENGER  
(DEED VOL 767 PG 88 & VOL 788 PG 15)  
EXCEPT WHERE NOTED

