

PUBLIC ROAD PETITION

St. Clairsville, Ohio, Feb 19, 2003

To the Honorable Board of County Commissioners of Belmont County, Ohio:

The undersigned petitioners, freeholders of said County residing in the vicinity of the proposed improvement hereinafter described, respectfully represent that the public convenience and welfare require the vacation of portion of Florance St + two 12' alleys a Public Road on the line hereinafter described, and make application to you to institute and order proper proceedings in the premises, for vacating such road, the same not being a road on the State Highway System.

The following is the general route and termini of said road:

Beginning at

Being that portion of Florance Street, a 35 ft right of way, located between lots 65,66,67 and 68, also the 12 ft alley on the east side of lots 67 and 68 and the 12 ft alley on the south sides of lot 66 (adjacent to Imp # 768), Florance Street, lot 67 and continuing to the east boundary of Dinsmore's Addition to Lafferty.

Dated this day of A. D. 19

Table with 2 columns: PETITIONERS' NAMES and TAXING DISTRICT OF COUNTY IN WHICH PETITIONER OWNS REAL ESTATE. Contains handwritten names and addresses of petitioners.

RESOLUTION—FIXING TIME AND PLACE OF VIEW AND OF FINAL HEARING AND NOTICE THEREOF ON PUBLIC ROAD PETITION

IN THE MATTER OF THE

Office of County Commissioners,

Belmont County, Ohio

vac of portion of Florence St & 2 alleys in Dinamou Add'n Lafferty Public Road.

Petitioned for by Anita Rice Lafferty Coal, and others.

The Board of County Commissioners of Belmont County, Ohio, met in regular session

on the 21 day of February, 19 2003, at the office of the commissioners with the following members present:

- Mr. Probat
Mr. Oeyo

Mr. Oeyo moved the adoption of the following Resolution:

WHEREAS, A Petition signed by at least twelve freeholders of the County residing in the vicinity of the proposed improvement has been presented to this Board of County Commissioners requesting said Board to vacate a portion of Florence St & 2 alleys (Dinamou Add'n) a Public Road as described therein; therefore, be it

RESOLVED, That the 12 day of March, 19 2003, at 1:30 o'clock P.M., be fixed as the date when we will view the proposed improvement, on which date we will meet at the site and go over the line of said proposed improvement; and be it further

RESOLVED, That the 19 day of March, 19 2003, at 10:00 o'clock A.M., be fixed as the date for a final hearing thereof, which hearing will be at the office of the Board; and be it further

RESOLVED, That the Clerk of this Board be and she is hereby directed to give notice of the time and place for both such view and hearing by publication once a week for two consecutive weeks in the Times Leader a newspaper published and having general circulation in the County, which said notice shall also state briefly the character of said proposed improvement.

Mr. Probat seconded the Resolution and the roll being called upon its adoption, the vote resulted as follows:

- Mr. Oeyo Yes
Mr. Probat Yes
Mr. Yes

Adopted the 21 day of February, 19 2003

RESOLUTION — UPON VIEW OF PROPOSED IMPROVEMENT

ORDER TO COUNTY ENGINEER

IN THE MATTER OF THE

vacation of R/W in Dinwalee
Add'n to Lafferty
Public Road

Office of County Commissioners,
Belmont County, Ohio

The Board of County Commissioners of Belmont County, Ohio, met in regular session on the 12 day of march, 19 2003, at the office of the commissioners with the following members present:

- Mr. Probat
- Mr. Coyle
- Mr. Thomas

Mr. Probat moved the adoption of the following Resolution:

WHEREAS, On the 12 day of march, 19 2003, the time heretofore fixed for view of the proposed improvement, we, the Board of County Commissioners having jurisdiction in said matter, went upon the line of said proposed improvement and made personal view of the proposed route and termini thereof, and after full investigation and due consideration of all the facts and conditions pertaining thereto; therefore, be it

RESOLVED, That we do find and consider said improvement of sufficient public importance to instruct the County Engineer to make an accurate survey and plat of the same, and furnish an accurate and detailed description of the proposed improvement describing the center line and right of way lines thereof.

Said County Engineer shall also furnish an accurate and detailed description of each tract of land which he believes will be necessary to be taken in the event the proposed improvement be made, together with the name of each owner.

Said County Engineer shall also, at the time of making such survey, set stakes at the termini of each right of way line and at all angles between such termini, and at sufficient other points on the right of way lines so that the bounds of the proposed improvement may be discernible to property owners and other interested persons; and be it further

RESOLVED, That the said County Engineer be and he is hereby directed to make a report in writing to this Board, on or before the 19 day of march, 19 2003, the date fixed for the final hearing, setting forth his opinion either for or against said proposed improvement, and the width to which said improvement shall be opened, which shall not be less than thirty feet; said report shall be accompanied by said plat and detailed and accurate descriptions, and filed with the County Commissioners, and this cause is continued until said date.

Mr. Thomas seconded the Resolution and the roll being called upon its adoption, the vote resulted as follows:

- Mr. Probat Yes
- Mr. Thomas Yes
- Mr. Coyle Yes

Adopted the 12 day of march, 19 2003

Dorene Pampuk

REPORT OF COUNTY ENGINEER

IN THE MATTER OF THE

County Engineer's Office,

Belmont County, Ohio

Vacation of R/W in Dismantle

Add'l. Lafferty
Public Road

March 19

2003
19

To the Board of County Commissioners of Belmont County, Ohio:

The undersigned in obedience to your order dated March 12, 19 2003, proceeded on the 13 day of March, 19 2003, to make an accurate survey and plat of the Public Road proposed to be improved, and respectfully submits the following report:

In the opinion of the undersigned the proposed improvement should be granted.

The width to which said improvement should be opened is feet.

An accurate survey and plat, and an accurate and detailed description of each tract of land which the undersigned County-Engineer believes will be necessary to be taken in the event the proposed improvement be made, together with the name of each owner, accompany this report and are made a part hereof.

An accurate and detailed description of the proposed improvement describing therein the center line and right of way lines follows:

"See attached map"

The undersigned recommends the following changes in the proposed improvement which in his judgment should be made in the event the proposed improvement be granted, to-wit:

**RESOLUTION — GRANTING PROPOSED IMPROVEMENT
ORDERING RECORD, ETC.**

IN THE MATTER OF THE

Office of County Commissioners,

Belmont County, Ohio

vacation of R/W in Dinwiddie
add'n to Lafferty
Public Road

The Board of County Commissioners of Belmont County, Ohio, met in regular session on the 19 day of March, 192003, at the office of the commissioners with the following members present:

Mr. O'Keefe
Mr. Thomas
Mr. Probat

Mr. Thomas moved the adoption of the following Resolution:

WHEREAS, This day this matter came on to be heard on the report, survey, plat and detailed and accurate description as filed by the County Engineer, and said report having been read in open session, the Board proceeded with the hearing of testimony bearing upon the necessity of the said improvement for the public convenience or welfare and offered either for or against going forward with the proposed improvement by interested persons; and

WHEREAS, Said Board has considered said report and all the testimony offered, and all the facts and conditions pertaining to said matter; therefore, be it

~~RESOLVED~~, That said Board of County Commissioners do find said improvement will serve the public convenience and welfare; and be it further ~~RESOLVED~~ and determined to proceed with said improvement only upon the condition that the compensation and damages or such part thereof as this Board may deem reasonable and just be paid by the landowners owning lands within the vicinity who will be benefited by the improvement. On failure of such benefited landowners to pay such compensation and damages as may be adjudged against them by the 19 day of March, 192003, it is hereby determined that said proposed improvement be abandoned. It is further ordered that there be included in this order and made a part hereof the accompanying schedule setting forth the names if such benefited landowners, a pertinent description of such land and a statement of the amount of such compensation and damages to be paid by the owner, or owners, of each parcel of such land; and be it further

~~RESOLVED~~ and determined to proceed with said improvement only upon the condition that the compensation and damages or such part thereof as this Board may deem reasonable and just be paid by the landowners owning lands within the vicinity who will be benefited by the improvement, and the balance, if any, be paid out of the County Treasury, it being the opinion of this Board of County Commissioners that the improvement is not of sufficient importance to cause all compensation and damages to be paid from the County Treasury. On failure of such benefited landowners to pay such compensation and damages as may be adjudged against them by the 19 day of March, 192003, it is hereby determined that said proposed improvement be abandoned. It is further ordered that there be included in this order and made a part hereof the accompanying schedule setting forth the names of such benefited landowners, a pertinent description of such land and a statement of the amount of such compensation and damages to be paid by the owner, or owners, of each parcel of such land; and be it further

RESOLVED. That said improvement as set forth and defined in said report, survey, plat and detailed and accurate descriptions as filed by the County Engineer be and the same is hereby granted and said road is hereby ordered vacated ~~feet in width, and be it further~~

~~RESOLVED~~ and determined to proceed with said improvement and the same is hereby granted and said road is ordered vacated ~~feet in width, with the following modifications and changes in the route and termini which in our judgment the public convenience and welfare require, and it is hereby ordered that an accurate and detailed description of such modifications and changes be entered on our Journal;~~

~~_____~~ ~~_____~~ ~~_____~~

and be it further
RESOLVED, That the County Engineer be and he is hereby directed to cause a record of the proceedings, including the survey and plat and accurate and detailed description of said proposed improvement, to be forthwith entered in the proper road records of said County; and be it further ~~RESOLVED, That the County Engineer proceed to acquire the necessary right of way in accordance with Sections 163.01 to 163.32 inclusive, of the Revised Code.~~

Mr. Probat seconded the Resolution and the roll being called upon its adoption the vote resulted as follows:

Mr. Thomas Yes
Mr. Probat Yes
Mr. O'Keefe Yes

Adopted the 19 day of March, 192003

Maureen Witzel
Clerk, Board of County Commissioners.

RESOLUTION — ORDER TO close ROAD

Sec. 5563.01 R.C.

(Open or Close)

IN THE MATTER OF THE

Office of County Commissioners,

Belmont County, Ohio

vacation of R/W in Dumas
add'l Lafferty
Public Road

The Board of County Commissioners of Belmont County, Ohio, met

in regular session on the 2 day of April, 192003,
(Regular or Special)

at the office of the commissioners with the following members present:

- Mr. O'Leary
- Mr. Thomas
- Mr. Probst

Mr. O'Leary moved the adoption of the following Resolution:

WHEREAS, At least ten days have elapsed since the final order of the board in the matter of this improvement, and

WHEREAS, No person, firm or corporation interested, has effected an appeal from our orders in the matter of the above named improvement, therefore, be it

RESOLVED, That it is hereby ordered that the proceedings be recorded as provided by law, and that said road be vacated,
as order heretofore, made on our journal of the date of March 19, 192003,

and a copy of this resolution be forwarded to the Union Township Trustees.

Mr. Thomas seconded the Resolution and the roll being called upon its adoption the vote resulted as follows:

- Mr. O'Leary Yes
- Mr. Thomas Yes
- Mr. Probst Yes

Adopted the 2 day of April, 192003

Darlene Pampuk
Clerk, Board of County Commissioners.


Belmont County, Ohio

IMP NO. 1074

VACATION OF A PORTION OF FLORANCE ST AND TWO ALLEYS
DINSMORES ADDITION TO LAFFERTY
CABINET B SLIDE 115
UNION TWP SEC 6 T-8 R-5



SCALE: 1"=100'

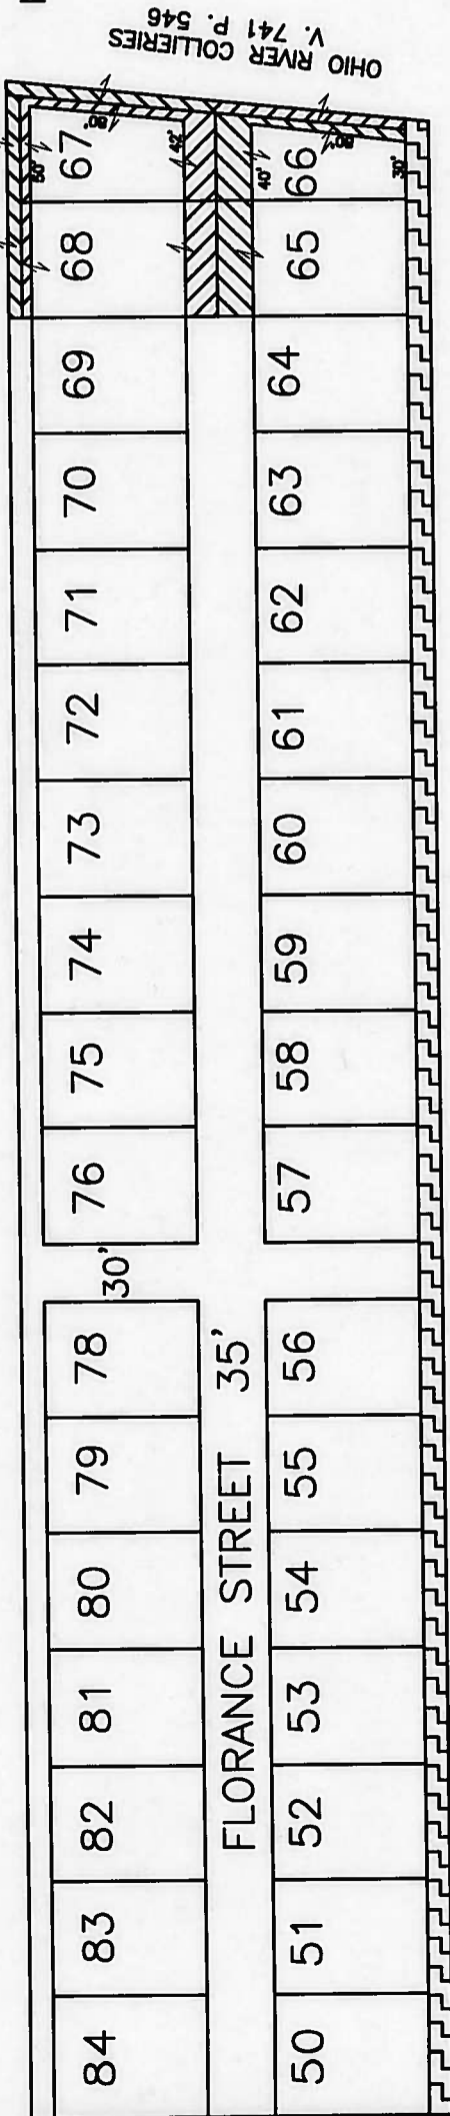

NOTE: ALLEYS ARE 12' WIDE

APPROVED BY:

CO. ENGINEER Paul F. Bennett, P.E., P.S.



VACATION AREA



PRIOR VACATION

VACATED 1975 IMP.#768 ENG. RD. RECORD BOOK 14

CO. COMMISSIONER Raymond S. Old

CO. COMMISSIONER Mark G. Thomas

CO. COMMISSIONER Charles R. Pugh

DATE April 2, 2003

NOTE: ALL LOTS ARE 60' X 80' EXCEPT WHERE NOTED.

NOTE: ALL AREAS OF VACATION ARE ADJACENT TO LAFFERTY COAL MINING CO. PROPERTY EXCEPT WHERE NOTED.

SEE DEED VOL. 788 PG. 317

