

PUBLIC ROAD PETITION

Belmont, Ohio Monday, May 16, 2016

To the Honorable Board of County Commissioners of Belmont County, Ohio:

The undersigned petitioners, freeholders of said County residing in the vicinity of the proposed improvement hereinafter described, respectfully represent that the public convenience and welfare require the vacate of Alley located in Wheeling Twp. Section 7 Twp. 8 Rg. 04 of Midway In Cabnet B Slide 340 Public Road on the line hereinafter described, and make application to you institute and order proper proceedings in the permises, for such road, the same not being a road on the State Highway System.

The following is the general route and termini of said road:
Beginning at

The following is the general route and termini of said road:
Starting at South West corner of Lot # 18-A and going north 50Ft to the North West corner of Lot # 16 With a 10Ft width.

Dated this 16th day of May A. D. 2016

PETITIONERS' NAMES	TAXING DISTRICT OF COUNTY IN WHICH PETITIONER OWN REAL ESTATE
1 Kem Cartalo	71137 Main St. St.Clairstville Oh. 43950
2 Kimberly L. Jones	72120 Kinsman Rd. St.Clairstville Oh. 43950
3 Patricia Jaskowiak	71571 Main St. St.Clairstville Oh. 43950
4 Sandra Haller	71581 Main St. St.Clairstville Oh. 43950
5 Shaw Schoolcraft	48653 Dewey Ave. St.Clairstville Oh. 43950
6 Andrew Jakubic	48670 Dewey Ave. St.Clairstville Oh. 43950
7 James J. Sloan	48640 Walnut St. St.Clairstville Oh. 43950
8 Stella Zavacky	48655 Walnut St. St.Clairstville Oh. 43950
9 Michael Androsko	48599 Center St. St.Clairstville Oh. 43950
10 Tom Falcone	48675 Dewey Ave. St.Clairstville Oh. 43950
11 Joann Zavacky	48570 Fairpoint Maynard Rd. St.Clairstville Oh. 43950
12 Margaret Gamcik	48660 Dewey Ave. St.Clairstville Oh. 43950
13 Andy Gamcik	48660 Dewey Ave. St.Clairstville Oh. 43950
14 Scott Horne	72528 Kinsman Road St.Clairstville Oh. 43950
15 Darren Kornetti	48531 Fairpoint Maynard Rd. St.Clairstville Oh. 43950
16 Robin Eaton	48655 Hillcrest Dr. St.Clairstville Oh. 43950
17	
18	
19	
20	

RESOLUTION—FIXING TIME AND PLACE OF VIEW AND OF FINAL HEARING AND NOTICE THEREOF ON PUBLIC ROAD PETITION

IN THE MATER OF THE
Vacation of Alley in Midway
Wheeling Sec. 7 T-8 R-4
Public Road

Office of County Commissioners
Belmont County, Ohio

Petition for by **Darcella M. Jaskowiak**
and others

The Board of Commissioner of BELMONT County, Ohio met
in Regular session on the 18th day of May, 2016
at the office of _____ Commissioner with the following members present :

Mrs Favade
Mr. Coffland
Mr. Thomas

Mrs. **Favade** moved the adoption of the following Resolution:

WHEREAS, A Petition signed by at least twelve free holders of the County residing in the vicinity of the proposed improvement has been presented to this Board of County Commissioner requested said Board to Vacation of Twp-97 Bugay Rd. a Public Road as described therein; thereof, be it

RESOLVED, That the 8th day of June, 2016
at 11:15 AM o'clock be fixed as the date when we will view the proposed improvement, on which we will meet a
At Alley off of Main St. in Midway "On Site"
and go over the line of said proposed improvement; and be it further

RESOLVED , That the 15th day of June, 2016
at 9:30 AM o'clock be fixed as the date for a final hearing thereof, which hearing will be at the office of the Bc and be it further

RESOLVED, That the Clerk of this Board be and Directed is hereby directed to give notice of the time and place for both such view and hearing by publication once a week for two week consecutive weeks in the Times Leader a newspaper publish and having general circulation in the County, which said notice shall also state briefly the character of said proposed improvement.

Mr./Mrs Mr. Coffland second the resolution and the roll being called upon its adoption the vote result as follow

Mrs.	<u>Mrs. Favade</u>	YES
Mr.	<u>Mr. Coffland</u>	YES
Mr.	<u>Mr. Thomas</u>	Yes

Adopted the 18th day of May, 2016

Jayne Long

Clerk, Board of County Commissioners,
Belmont County, Ohio

**RESOLUTION— UPON VIEW OF PROPOSED IMPROVEMENT
ORDER TO COUNTY ENGINEER**

IN THE MATER OF THE
Vacation of Alley in Midway
Wheeling Sec. 7 T-8 R-4
Public Road

Office of County Commissioners
Belmont County, Ohio

The Board of County Commissioners of Belmont County, Ohio, met in _____ Regular _____ session
on the 8th day of June, 2016 at the office of _____ Commissioners

Mrs Favade

Mr. Coffland

Mr. Thomas

Mrs. **Favade** _____ moved the adoption of the following Resolution:

WHEREAS, on the 8th day of June, 2016 the time heretofore fixed for view of the proposed improvement, we, the Board of Country Commisisoner having jurisdiction in said matter, went upon the line of sa pposed improvement and made personal view of the proposed route and termini thereof, and after full investigation and d consideration of all the facts and conditions pertaining thereof; therefore, be it

RESOLVED, That we do find and consider said improvement of sufficient public importance to instruct the Co gineer to make an accurate survey and plat of the same, and furnish an accurate and detail description of the proposed improvement describing the center line and right of way liners thereof.

Said County Engineer shall also furnish an accurate and detailed description of each tract of land which he believe will be nessary to be taken in the event the proposed improvemnet be made, together with the name of each owner

Said County Engineer shall also, at the time of making such survey, set stakes at the termini of each right of w and at all angles between such termini, and at sufficient other points on the right of way lines so that the bounds of the proposed improvement may be discernible to property owners and other interested person; and be it further.

ESOLVED, That the said County Engineer be and he is hereby directed to make a report in writing to this Boar on or before the 15th day of June, 2016, the date fixed for the final hearing, setting forth his opinion either for or against said proposal improvement, and the width to which said improvement shall be opened, hich shall not be less than thirty feet; said report shall be acompanied by said plat and detailed and accurate description and filed with the County Commissioners, and this cause is continued until said date

Mr. **Coffland** _____ sencond the resolution and the roll being called upon its adoption the vote result as follow

Mrs. _____ **Mrs. Favade** _____ YES

Mr. _____ **Mr. Coffland** _____ YES

Mr. _____ **Mr. Thomas** _____ YES

Adopted the 8th day of June, 2016

Jayne Long

Clerk, Board of County Commissioners,
Belmont County, Ohio

**REPORT OF COUNTY ENGINEER
ORDER TO COUNTY ENGINEER**

IN THE MATER OF THE
Vacation of Alley in Midway
Wheeling Sec. 7 T-8 R-4
Public Road

County Engineer's Office
Belmont County, Ohio

Friday, June 10, 2016

To the Board of County Commissioner of Belmont County, Ohio:

The undersigned in obedience to your order dated June 10,2016 proceeded on the day of June 15,2016 to make an accurate survey and plat of the Public Road proposed to be improved, and respectfully submits the following report:

In the opinion of the undersigned the proposed improvement should YES be granted.

The width to which said improvement should be opened is 10 feet

an accurate survey and plat, and an accurate and detailed description of each tract of land which the undersigned County Engineer believes will be necessary to be taken in the event the proposed improvement be made, together with the name of each owner, accompany this report and are made a part hereof.

An accurate and detailed description of the proposed improvement describing therein the center line and right of way lines follows:

See Attached Plat

The undersigned recommends the following changes in the proposed improvement which in his judgement should be made in the event the proposed improvement be granted, to-wit:

Fred F. Bennett P.E. P.S.

County Engineer of Belmont County

RESOLUTION GRANTING PROPOSED IMPROVEMENT ORDERING RECORD, ETC.

IN THE MATER OF THE
Vacation of Alley in Midway
Wheeling Sec. 7 T-8 R-4
Public Road

Office of County Commissioners
Belmont County, Ohio

The Board of County Commissioners of Belmont County, Ohio, met in _____ Regular _____ session
ont the 15th day of June, 2016 at the office of _____

Mrs Favade

Mr. Coffland

Mr. Thomas

Mr /Mrs **Favade** _____ moved the adoption of the following Resolution:
WHEREAS, This day this matter come on to be heard on the report, survey, plat and detailed and accurate description as filed by the County Engineers, and said report having been read in open session, the Board proceeded with the hearing of testimony bearing upon the necessity of the said improvement for the public convenience or welfare and offering either for or against going forward with the proposed improvement by interested person and

WHEREAS, Said Board has considered said report and all the testimony offered, and all the fact and conditions pertaining to said matter; therefore, be it

RESOLVED, That said Board of County Commissioners do find said improvement will serve the public convenience and welfare; and be it further

RESOLVED. That said improvement as set forth and defined in said report,survey, plat and detailed and accurate description as filed by the

County Engineer be and the same is hereby granted and said road is hereby ordered _____ **vacate** _____

and be it further

RESOLVED, That the County Engineer be and he is hereby directed to cause a record of the proceedings, including the survey and plat and accurate and detailed description of said proposed improvement to be forthwith entered in the proper road records of said County; and be it further

Mr. Coffland seconded the Resolution and the roll being called upon its adoption the vote results are as follows

Mrs.	Mrs. Favade	YES
_____	_____	_____
Mr.	Mr. Coffland	YES
_____	_____	_____
Mr.	Mr. Thomas	YES
_____	_____	_____

Adopted the 15th day of _____ June, 2016 _____

Jayne Long

Clerk, Board of County Commissioners,
Belmont County, Ohio

RESOLUTION — ORDER TO CLOSE ROAD

Sec. 5563.01 R.C.

IN THE MATER OF THE
Vacation of Alley in Midway
Wheeling Sec. 7 T-8 R-4
Public Road
-
-



Office of County Commissioners

Belmont County, Ohio

The Board of Commissioner of BELMONT County, Ohio met

in Regular session on the 29th day of June, 2016

at the office of Commissioners with the following members present :

Mrs Favade

Mr. Coffland

Mr. Thomas

Mrs. **Favade** moved the adoption of the following Resolution:

WHEREAS, At least ten days have elapsed since the final order of the board in the matter of this improvement, and

WHEREAS, No person, firm or corporation interested, has effected an appeal from our orders in the matter of the abov named improvement, therefore, be it

RESOLVED, That it is hereby order that the proceedings be recorded as provided by law, and that said road be

Vacate, as order heretofore, made on our journal of the date of June 29,2016

and a copy of this resolution be forward to the Wheeling Township Trustees

Mr./Mrs _____ sencond the resolution and the roll being called upon its adoption the vote result as follow

Mrs. Mrs. Favade YES

Mr. Mr. Coffland YES

Mr. Mr. Thomas YES

Adopted the 29th day of June, 2016

Jayne Long

Clerk, Board of County Commissioners,
Belmont County, Ohio

N

IMP# 1140

VACATION OF R/W

ALLEY BETWEEN LOT 18 & 16

FROM MIDWAY TOWN LOTS OF FRANK & IDA GABLE

CABINET B SLIDE 340-1

WHEELING TWP SEC 7 T-8 R-4

SCALE: 1" = 50'

APPROVED BY:

CO. ENGINEER

Paul J. Bennett, PE., PS

CO. COMMISSIONER

C. J. Jode

CO. COMMISSIONER

Mario Tomas

CO. COMMISSIONER



Matt Cpp

DATE 06-15-2016

SEE DEED VOL. 626 PG. 202

BELMONT COUNTY RECORDER

VACATION AREA

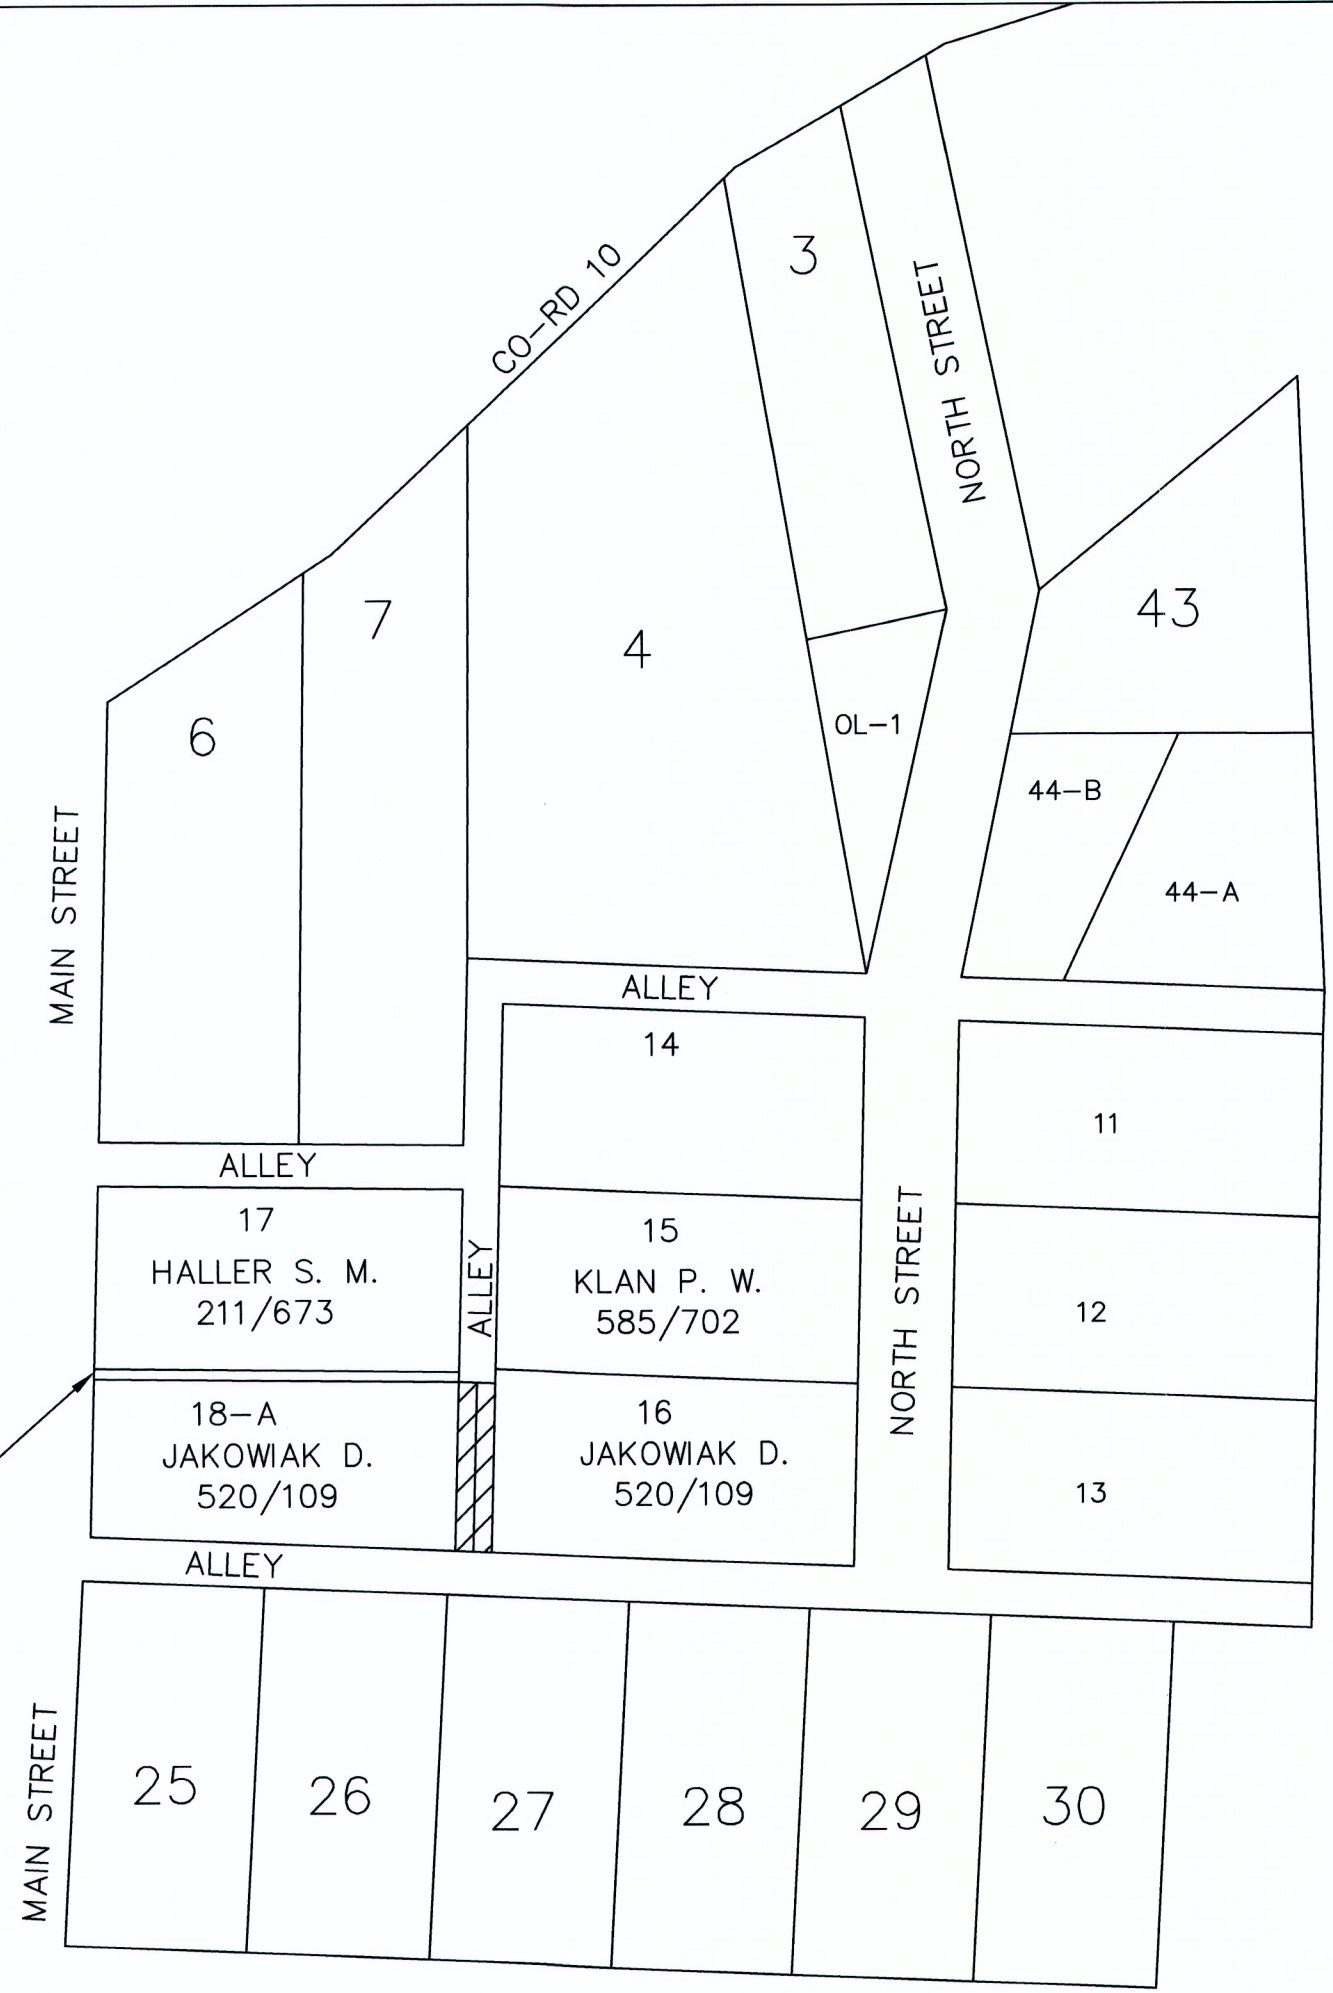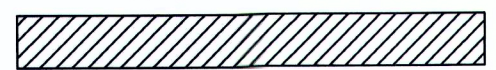

18-B
HALLER S. M.
211/685

MAIN STREET

MAIN STREET

CO-RD 10

NORTH STREET

NORTH STREET

ALLEY

ALLEY

ALLEY

ALLEY

17
HALLER S. M.
211/673

18-A
JAKOWIAK D.
520/109

15
KLAN P. W.
585/702

16
JAKOWIAK D.
520/109

14

44-B

44-A

11

12

13

25

26

27

28

29

30

3

4

6

7

43

OL-1