


J.B. CALDWELL Road IMPROVEMENT NO. 131.

SCALE 1"=400' L=26797.0'

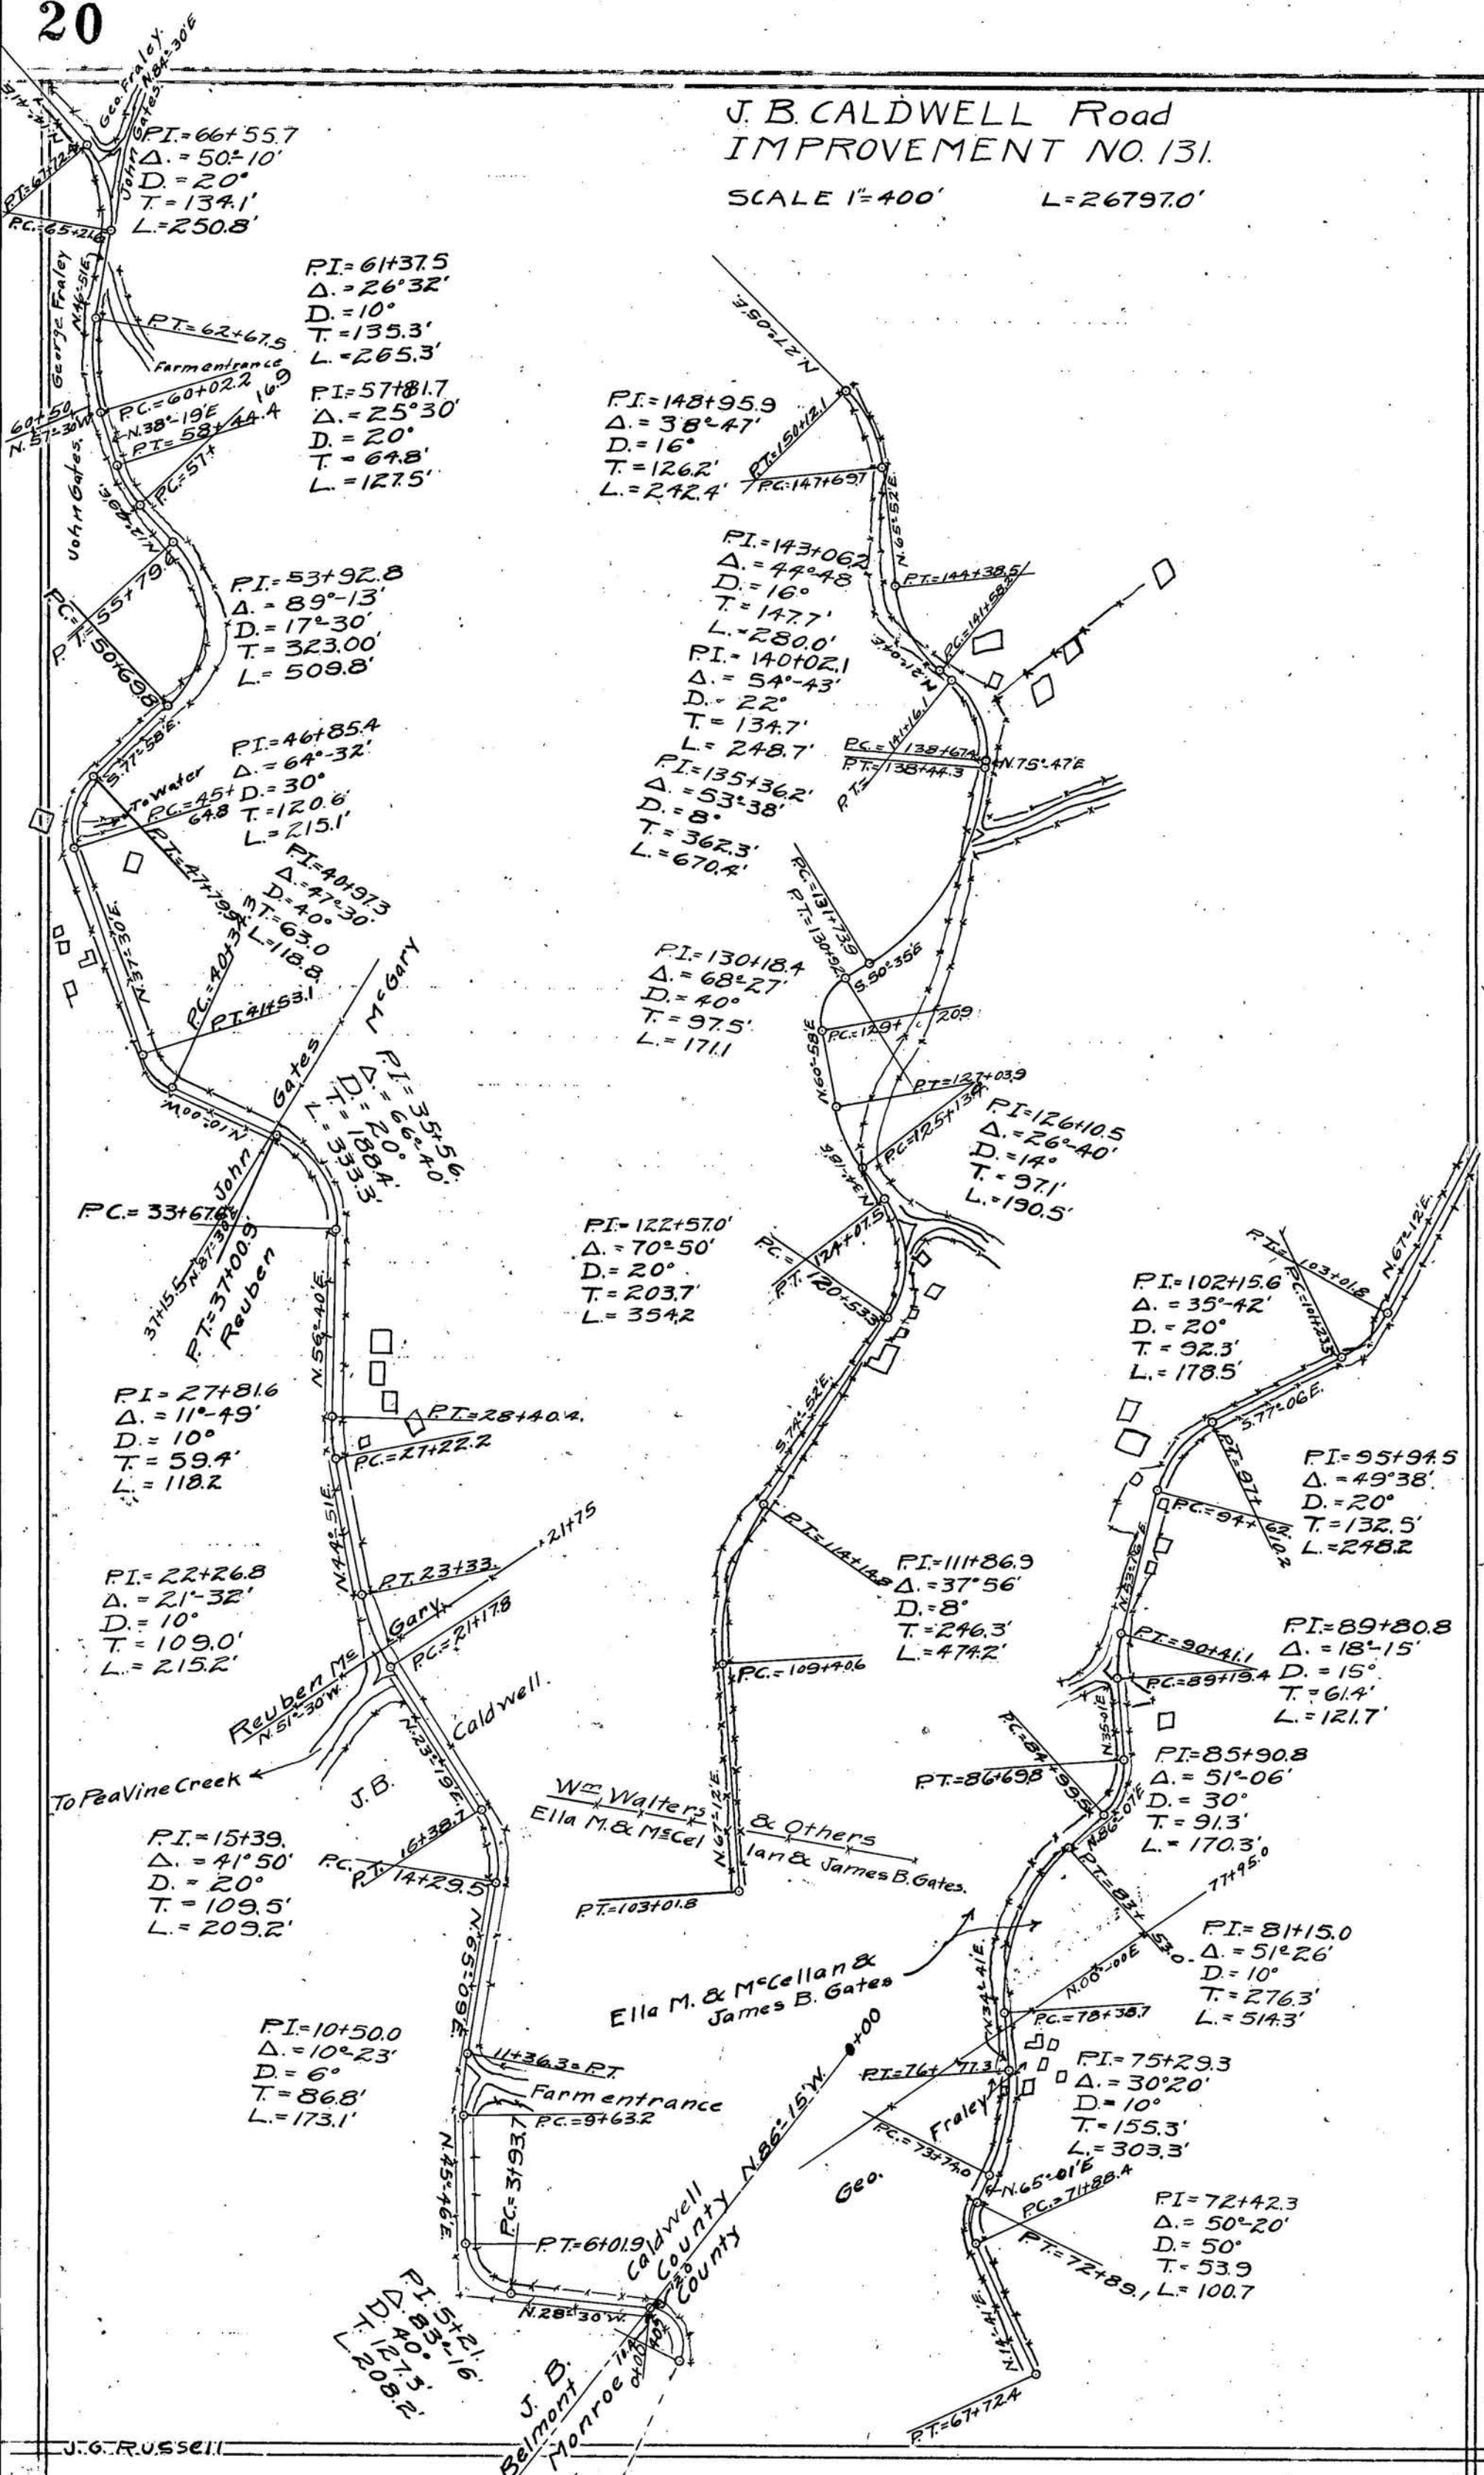

PI=66+55.7
 $\Delta = 50^{\circ}10'$
 D=20'
 T=134.1'
 L=250.8'

PI=61+37.5
 $\Delta = 26^{\circ}32'$
 D=10'
 T=135.3'
 L=265.3'

PI=57+81.7
 $\Delta = 25^{\circ}30'$
 D=20'
 T=64.8'
 L=127.5'

PI=53+92.8
 $\Delta = 89^{\circ}13'$
 D=17^{\circ}30'
 T=323.00'
 L=509.8'

PI=46+85.4
 $\Delta = 64^{\circ}32'$
 D=30'
 T=120.6'
 L=215.1'

PI=40+97.3
 $\Delta = 47^{\circ}30'$
 D=40'
 T=63.0'
 L=118.8'

PI=148+95.9
 $\Delta = 38^{\circ}47'$
 D=16'
 T=126.2'
 L=242.4'

PI=143+06.2
 $\Delta = 44^{\circ}48'$
 D=16'
 T=147.7'
 L=280.0'

PI=140+02.1
 $\Delta = 54^{\circ}43'$
 D=22'
 T=134.7'
 L=248.7'

PI=135+36.2
 $\Delta = 53^{\circ}38'$
 D=8'
 T=362.3'
 L=670.4'

PI=130+18.4
 $\Delta = 68^{\circ}27'$
 D=40'
 T=97.5'
 L=171.1'

PI=122+57.0
 $\Delta = 70^{\circ}50'$
 D=20'
 T=203.7'
 L=354.2'

PI=126+10.5
 $\Delta = 26^{\circ}40'$
 D=14'
 T=97.1'
 L=190.5'

PI=102+15.6
 $\Delta = 35^{\circ}42'$
 D=20'
 T=92.3'
 L=178.5'

PI=95+94.5
 $\Delta = 49^{\circ}38'$
 D=20'
 T=132.5'
 L=248.2'

PI=89+80.8
 $\Delta = 18^{\circ}15'$
 D=15'
 T=61.4'
 L=121.7'

PI=85+90.8
 $\Delta = 51^{\circ}06'$
 D=30'
 T=91.3'
 L=170.3'

PI=81+15.0
 $\Delta = 51^{\circ}26'$
 D=10'
 T=276.3'
 L=514.3'

PI=75+29.3
 $\Delta = 30^{\circ}20'$
 D=10'
 T=155.3'
 L=303.3'

PI=72+42.3
 $\Delta = 50^{\circ}20'$
 D=50'
 T=53.9'
 L=100.7'

PI=27+81.6
 $\Delta = 11^{\circ}49'$
 D=10'
 T=59.4'
 L=118.2'

PI=22+26.8
 $\Delta = 21^{\circ}32'$
 D=10'
 T=109.0'
 L=215.2'


PI=15+39
 $\Delta = 41^{\circ}50'$
 D=20'
 T=109.5'
 L=209.2'

PI=10+50.0
 $\Delta = 10^{\circ}23'$
 D=6'
 T=86.8'
 L=173.1'

PI=5+12.1
 $\Delta = 40^{\circ}16'$
 D=20'
 T=127.3'
 L=208.2'

J. B. CALDWELL ROAD IMPROVEMENT NO 131

SCALE 1" = 400'
L = 26797.0'

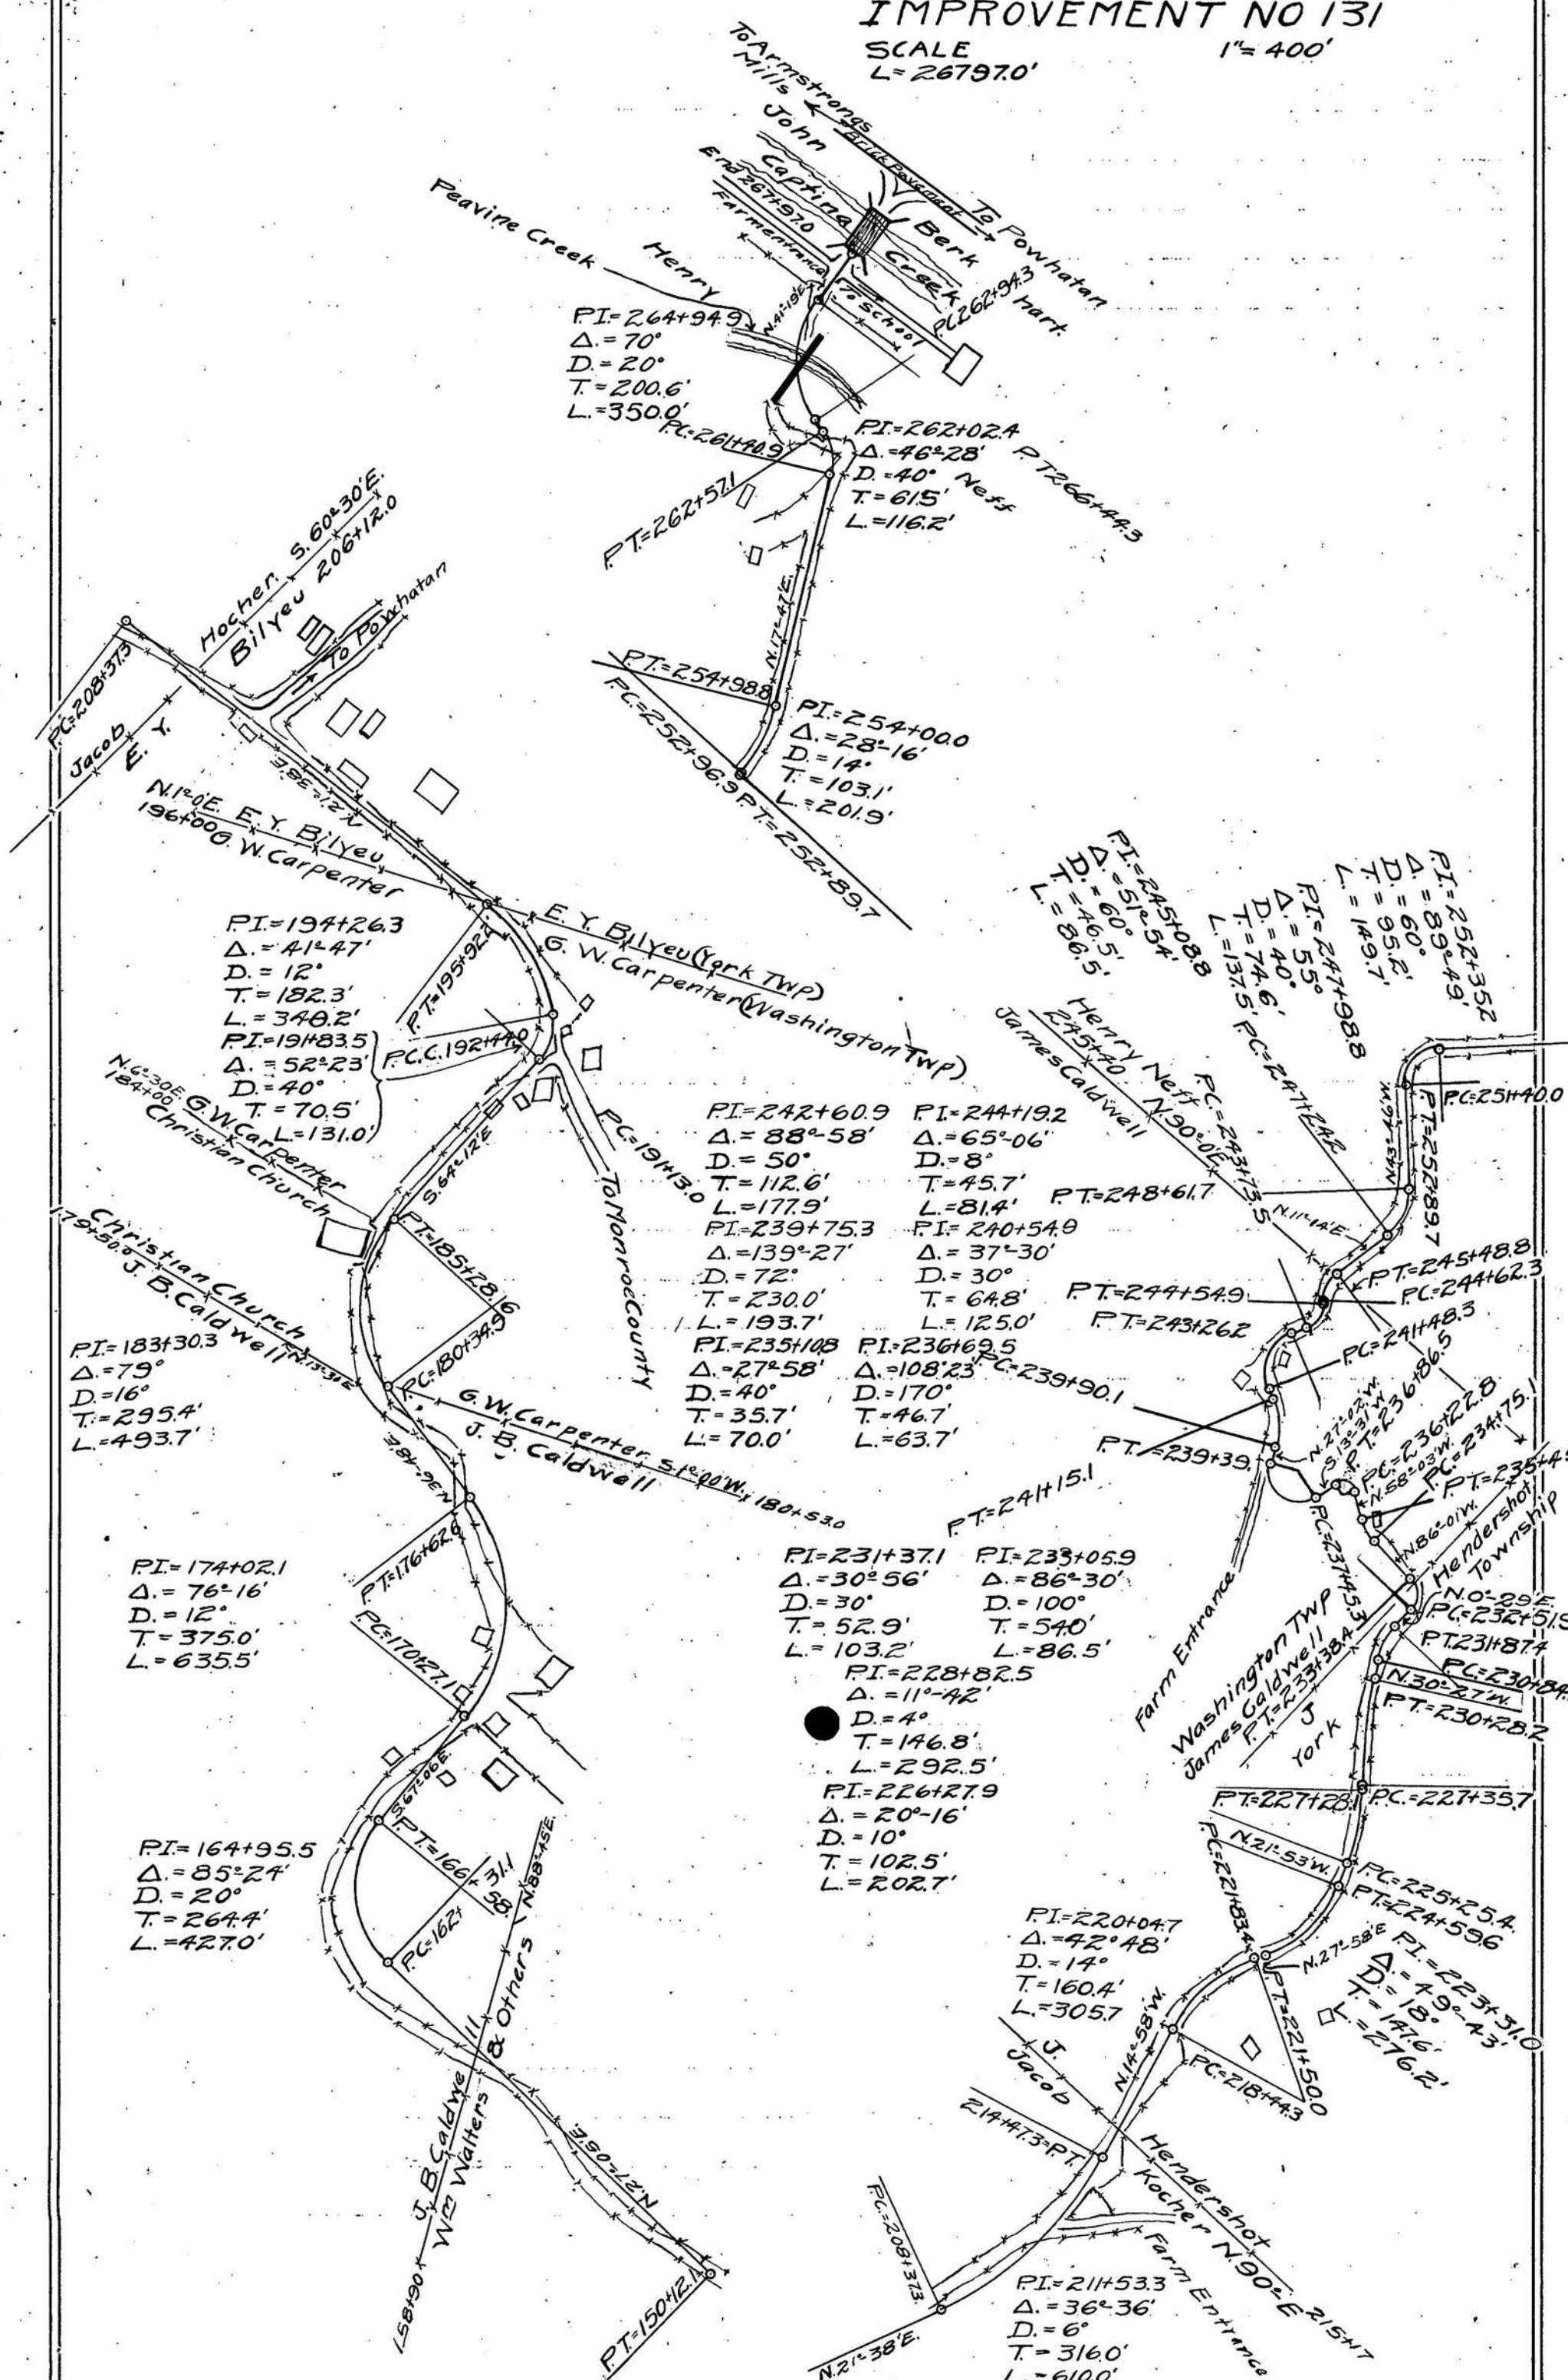

PI=264+94.9
 $\Delta = 70^\circ$
 $D = 20'$
 $T = 200.6'$
 $L = 350.0'$

PI=262+02.4
 $\Delta = 46^\circ 28'$
 $D = 40'$
 $T = 615'$
 $L = 116.2'$

PI=254+00.0
 $\Delta = 28^\circ 16'$
 $D = 14'$
 $T = 103.1'$
 $L = 201.9'$

PI=194+26.3
 $\Delta = 41^\circ 47'$
 $D = 12'$
 $T = 182.3'$
 $L = 348.2'$

PI=194+83.5
 $\Delta = 52^\circ 23'$
 $D = 40'$
 $T = 70.5'$
 $L = 131.0'$

PI=242+60.9
 $\Delta = 88^\circ 58'$
 $D = 50'$
 $T = 112.6'$
 $L = 177.9'$

PI=244+19.2
 $\Delta = 65^\circ 06'$
 $D = 8'$
 $T = 45.7'$
 $L = 81.4'$

PI=239+75.3
 $\Delta = 139^\circ 27'$
 $D = 72'$
 $T = 230.0'$
 $L = 193.7'$

PI=240+54.9
 $\Delta = 37^\circ 30'$
 $D = 30'$
 $T = 64.8'$
 $L = 125.0'$

PI=235+10.8
 $\Delta = 27^\circ 58'$
 $D = 40'$
 $T = 35.7'$
 $L = 70.0'$

PI=236+69.5
 $\Delta = 108^\circ 23'$
 $D = 170'$
 $T = 46.7'$
 $L = 63.7'$

PI=183+30.3
 $\Delta = 79^\circ$
 $D = 16'$
 $T = 295.4'$
 $L = 493.7'$

PI=174+02.1
 $\Delta = 76^\circ 16'$
 $D = 12'$
 $T = 375.0'$
 $L = 635.5'$

PI=231+37.1
 $\Delta = 30^\circ 56'$
 $D = 30'$
 $T = 52.9'$
 $L = 103.2'$

PI=233+05.9
 $\Delta = 86^\circ 30'$
 $D = 100'$
 $T = 540'$
 $L = 86.5'$

PI=228+82.5
 $\Delta = 11^\circ 42'$
 $D = 4'$
 $T = 146.8'$
 $L = 292.5'$

PI=226+27.9
 $\Delta = 20^\circ 16'$
 $D = 10'$
 $T = 102.5'$
 $L = 202.7'$

PI=164+95.5
 $\Delta = 85^\circ 24'$
 $D = 20'$
 $T = 264.4'$
 $L = 427.0'$

PI=220+04.7
 $\Delta = 42^\circ 48'$
 $D = 14'$
 $T = 160.4'$
 $L = 305.7'$

PI=223+51.0
 $\Delta = 18^\circ 49'$
 $D = 176'$
 $T = 276.2'$

PI=211+53.3
 $\Delta = 36^\circ 36'$
 $D = 6'$
 $T = 316.0'$
 $L = 610.0'$

St. Clairsville, Ohio, 19

The Board of Commissioners of Belmont County, Ohio, met this day in

present, and

and Auditor and Secretary of the Board, and it appearing that

in the matter of the of the public road, Improvement No. petitioned

for by and others, this day this cause came on for hearing in the

matter of award of compensation and damages to adjoining landowners and the Commissioners find that notice of

the time and place of this hearing has been given to all the owners of land taken for such improvement or abutting

thereon as provided by law, and the former orders herein. That after hearing all applications for compensation and

damages filed herein, and considering all claims of minors and those under disabilities, in the judgment of the Com-

missioners there is awarded and due to the following persons the sums respectively opposite their names.

Compensation	\$	Damages	\$
Compensation	\$	Damages	\$
Compensation	\$	Damages	\$
Compensation	\$	Damages	\$
Compensation	\$	Damages	\$
Compensation	\$	Damages	\$

The Commissioners further find and are of the opinion that said improvement is of sufficient importance to the public for all of the Compensation and Damages to be paid from the County Treasury.

It is further ordered that a record of the proceedings and the plat and survey be entered upon the road records of this County.

It is further ordered that upon the compensation and award being paid to the owners as above herein ordered, that the public road described as follows:

be

Attest:

County Auditor

Commissioners

Plat of the of a public road in Township.

Range Township Section

St. Clairsville, Ohio, November 27, 1922.

The Board of Commissioners of Belmont County, Ohio, met this day in session, present F. A. Hagedorn, A. R. Kelsey, and George Sandrock Commissioners, and Arch T. Fogle, Auditor and Secretary of the Board, and it appearing that in the matter of the Relocation, alteration, etc. of the public road petitioned for by J. B. Caldwell and others, the same came on to be heard for final hearing in the matter of granting said improvement, on this 27th day of November 1922, and that notice thereof has been given as provided by law, and the former orders made herein, and after having made a view of said proposed road improvement, and having had the report of the Surveyor read, and heard the protests for and against the same, find that said improvement will serve the public convenience and welfare and improvement is granted, and the same is hereby ordered.

and the 18th day of December 1922, at 1.00 o'clock P. M., is fixed as the date for hearing claims for compensation and damages:

And it is further ordered that the Auditor cause notice in writing to be given to the owners through or upon whose lands said improvement is established, and this matter is adjourned to said date.

Attest:

Arch T. Fogle
County Auditor.

F. A. Hagedorn
A. R. Kelsey
George Sandrock
Commissioners.

St. Clairsville, Ohio, 19.....

The Board of Commissioners of Belmont County, Ohio, met this day in.....session,
present....., and.....Commissioners,
and....., Auditor and Secretary of the Board, and it appearing that
in the matter of the.....of the public road petitioned for by.....
.....and others.....

having given notice in writing of.....intention to appeal from.....
.....
it is ordered that the amount of.....appeal bond, the said.....
being....., be fixed at \$.....(no bond is required of) and upon the filing of such bond
the Auditor is to make a transcript of the procedure herein, and file the same in the Probate Court of this County.

Attest:
.....
.....County Auditor.....
.....Commissioners.....

In the Matter of the.....of a
Public Road, Improvement No.....
Petitioned for by.....
.....and others.

AS TO FILING APPEAL BOND

.....appeals from an order of the County Commissioners of
Belmont County, made at the.....session, 19.....,
of said public road, and has this day filed.....appeal bond, approved by County Auditor.

.....
County Auditor.

St. Clairsville, Ohio, December 18, 1922.

The Board of Commissioners of Belmont County, Ohio, met this day in Special session, present F. A. Hagedorn, A. R. Kelsey, and George Sandrock Commissioners, and Arch T. Fogle, Auditor and Secretary of the Board, and it appearing that in the matter of the Relocation, alteration, etc. of the public road, Improvement No. 131 petitioned for by J. B. Caldwell and others, this day this cause came on for hearing in the matter of award of compensation and damages to adjoining landowners and the Commissioners find that notice of the time and place of this hearing has been given to all the owners of land taken for such improvement or abutting thereon as provided by law, and the former orders herein. That after hearing all applications for compensation and damages filed herein, and considering all claims of minors and those under disabilities, in the judgment of the Commissioners there is awarded and due to the following persons the sums respectively opposite their names.

E. V. Bilyeu	Compensation	\$ 150.00	Damages	\$ 150.00
H. C. Neff		150.00 & fence		150.00
J. P. Gates	Compensation	\$ 500.00	Damages	\$ 500.00
William Walters		500.00 & fence		500.00
J. B. Caldwell	Compensation	\$ 850.00	Damages	\$ 850.00
George Carpenter		600.00 & fence		600.00
Reuben McGary	Compensation	\$ 200.00	Damages	\$ 200.00
Jacob Kocher		75.00 & fence		75.00
A. W. Burkhart	Compensation	\$ 100.00	Damages	\$ 100.00
Edward VanDyne		65.00		65.00
George W. Fraley	Compensation	\$ Fence only at 1.00 per rod	Damages	\$
J. B. Gates et al		200.00 & fence		200.00

The Commissioners further find and are of the opinion that said improvement is not of sufficient importance to the public for all of the Compensation and Damages to be paid from the County Treasury.

That after hearing such claims for compensation and damages filed herein, and considering all claims of minors and those under disabilities in the judgment of the Commissioners said improvement is not of sufficient public importance and that the Compensation and damages are exorbitant, and the former action of the Board of Commissioners are rescinded and said petition is void.

It is further ordered that a record of the proceedings and the plat and survey be entered upon the road records of this County.

It is further ordered that upon the compensation and award being paid to the owners as above herein ordered, that the public road described as follows:

be

Attest: Arch T. Fogle County Auditor. F. A. Hagedorn A. R. Kelsey George Sandrock Commissioners.

ROAD PETITION

For the Establishing of a Road in Richland Township,
 Improvement No. 132 Petitioned for by S. J. Coleman and Others.

TO THE BOARD OF COMMISSIONERS OF BELMONT COUNTY, OHIO:

The undersigned petitioners resident freeholders of said County, residing in the vicinity of the proposed improvement hereinafter described, respectfully represent that the public convenience requires the Establishing of a Public Road on the line hereinafter described; and pray that you will institute and order the proper proceedings for said improvement, to-wit: Beginning at Stewartsville on public road known as the Bull Run road at a point near a Garage located on the Land of Wm. T. and Agnes White running in a N. Western direction to a sycamore stump, thence to S turn in old private road way, same to be made longer turn and wider, thence in a westernly direction to a locust tree (marked), near old road, thence a gradual grade to stake No. 1 on old private road way, thence along old road way to stake No. 2, thence in a western direction below a spring to old road continuing along the same to the land of Wm. T. White thence S. west to Township Road near the Section line.

~~See Petition~~

Dated this 29th day of May A. D. 1922.

PETITIONERS' NAMES	PETITIONERS' NAMES	PETITIONERS' NAMES
S. J. Coleman R. L. Alexander J. C. Knox C. B. Hart J. B. Boyd C. B. Hendershot L. G. Daniel James Stitt	Robert Garrett J. E. Harvey L. DePaoli Herman Teiber Sava Nozica Mary Gargala Wm T. White Anna M. Knox	

Filed May 29, A. D. 1922.

KNOW ALL MEN BY THESE PRESENTS:

That we, William T. White and L. G. Daniel
are held and firmly bound unto the State of Ohio, for the use of Belmont County, in the penal sum of
One Hundred Dollars, to the payment of
which well and truly to be made, we do hereby jointly and severally bind ourselves, our heirs, executors and
administrators.

Signed by us and dated at Stewartsville Ohio, this 29th day of
May A. D. 1922.

The conditions of the above obligation are such, that WHEREAS, application has been made by
S. J. Coleman and others to the Board of Commissioners of the said
Belmont County, for the Establishing of a public road, on briefly the following line, to-wit:

See Petition

THEREFORE if first, The petition be not granted; or if, second, the Commissioners shall order a portion of the
compensation and damages to be paid by the petitioners, and the petitioners fail to pay same by the time fixed by
the Commissioners: then in either such case the said applicants will pay into the treasury of said County the COSTS
AND EXPENSES incurred in the proceedings of said improvement.

ATTEST:

Arch T. Fogle, Auditor

F. A. Hagedorn

A. R. Kelsey

George Sandrock

Filed May 29, A. D. 1922.

St. Clairsville, Ohio, June 12, 19 22.

The Board of Commissioners of Belmont County, Ohio, met this day in Special session, present F. A. Hagedorn, A. R. Kelsey, and George Sandrock Commissioners, and Arch T. Fogle, Auditor and Secretary of the Board, and it appearing that and others, have filed a petition in the office of the Commissioners of the County, on the 12th day of June 19 22, for the Establishing of a public road, along the following route, to-wit: Beginning

See Petition

the same was this day considered by the Commissioners, and it appearing that said petition is regular and in conformity to law, and that the said S. J. Coleman has filed herein a bond as required by law. It is ordered that the 1st day of August 19 22, at 10.00 o'clock A. M., be fixed as a date to view the same, at which date they will meet at the commencing point and go over the route of said proposed road.

They also fixed the 21st day of August 19 22, at 1.00 o'clock P. M., as the date for final hearing at the office of the County Commissioners at which time it will be considered whether said improvement will be granted, and if granted, a time fixed for hearing claims for compensation and damages.

It is further ordered, that notice of the time and place of both such view and hearing be given by publication once a week for three consecutive weeks in the Bellaire Daily Leader a newspaper published and having a general circulation in the County of Belmont.

Attest: Arch T. Fogle County Auditor. F. A. Hagedorn A. R. Kelsey George Sandrock Commissioners of Belmont County.